


MAP SHOWING DGPS POINTS ON PROPOSED ROUTE FOR LAYING OF OFC CABLE WITHING NH, SH, PWD & PMGSY ROAD CORRIDOR FOR SUKMA DIVISION OF CHHATTISGARH

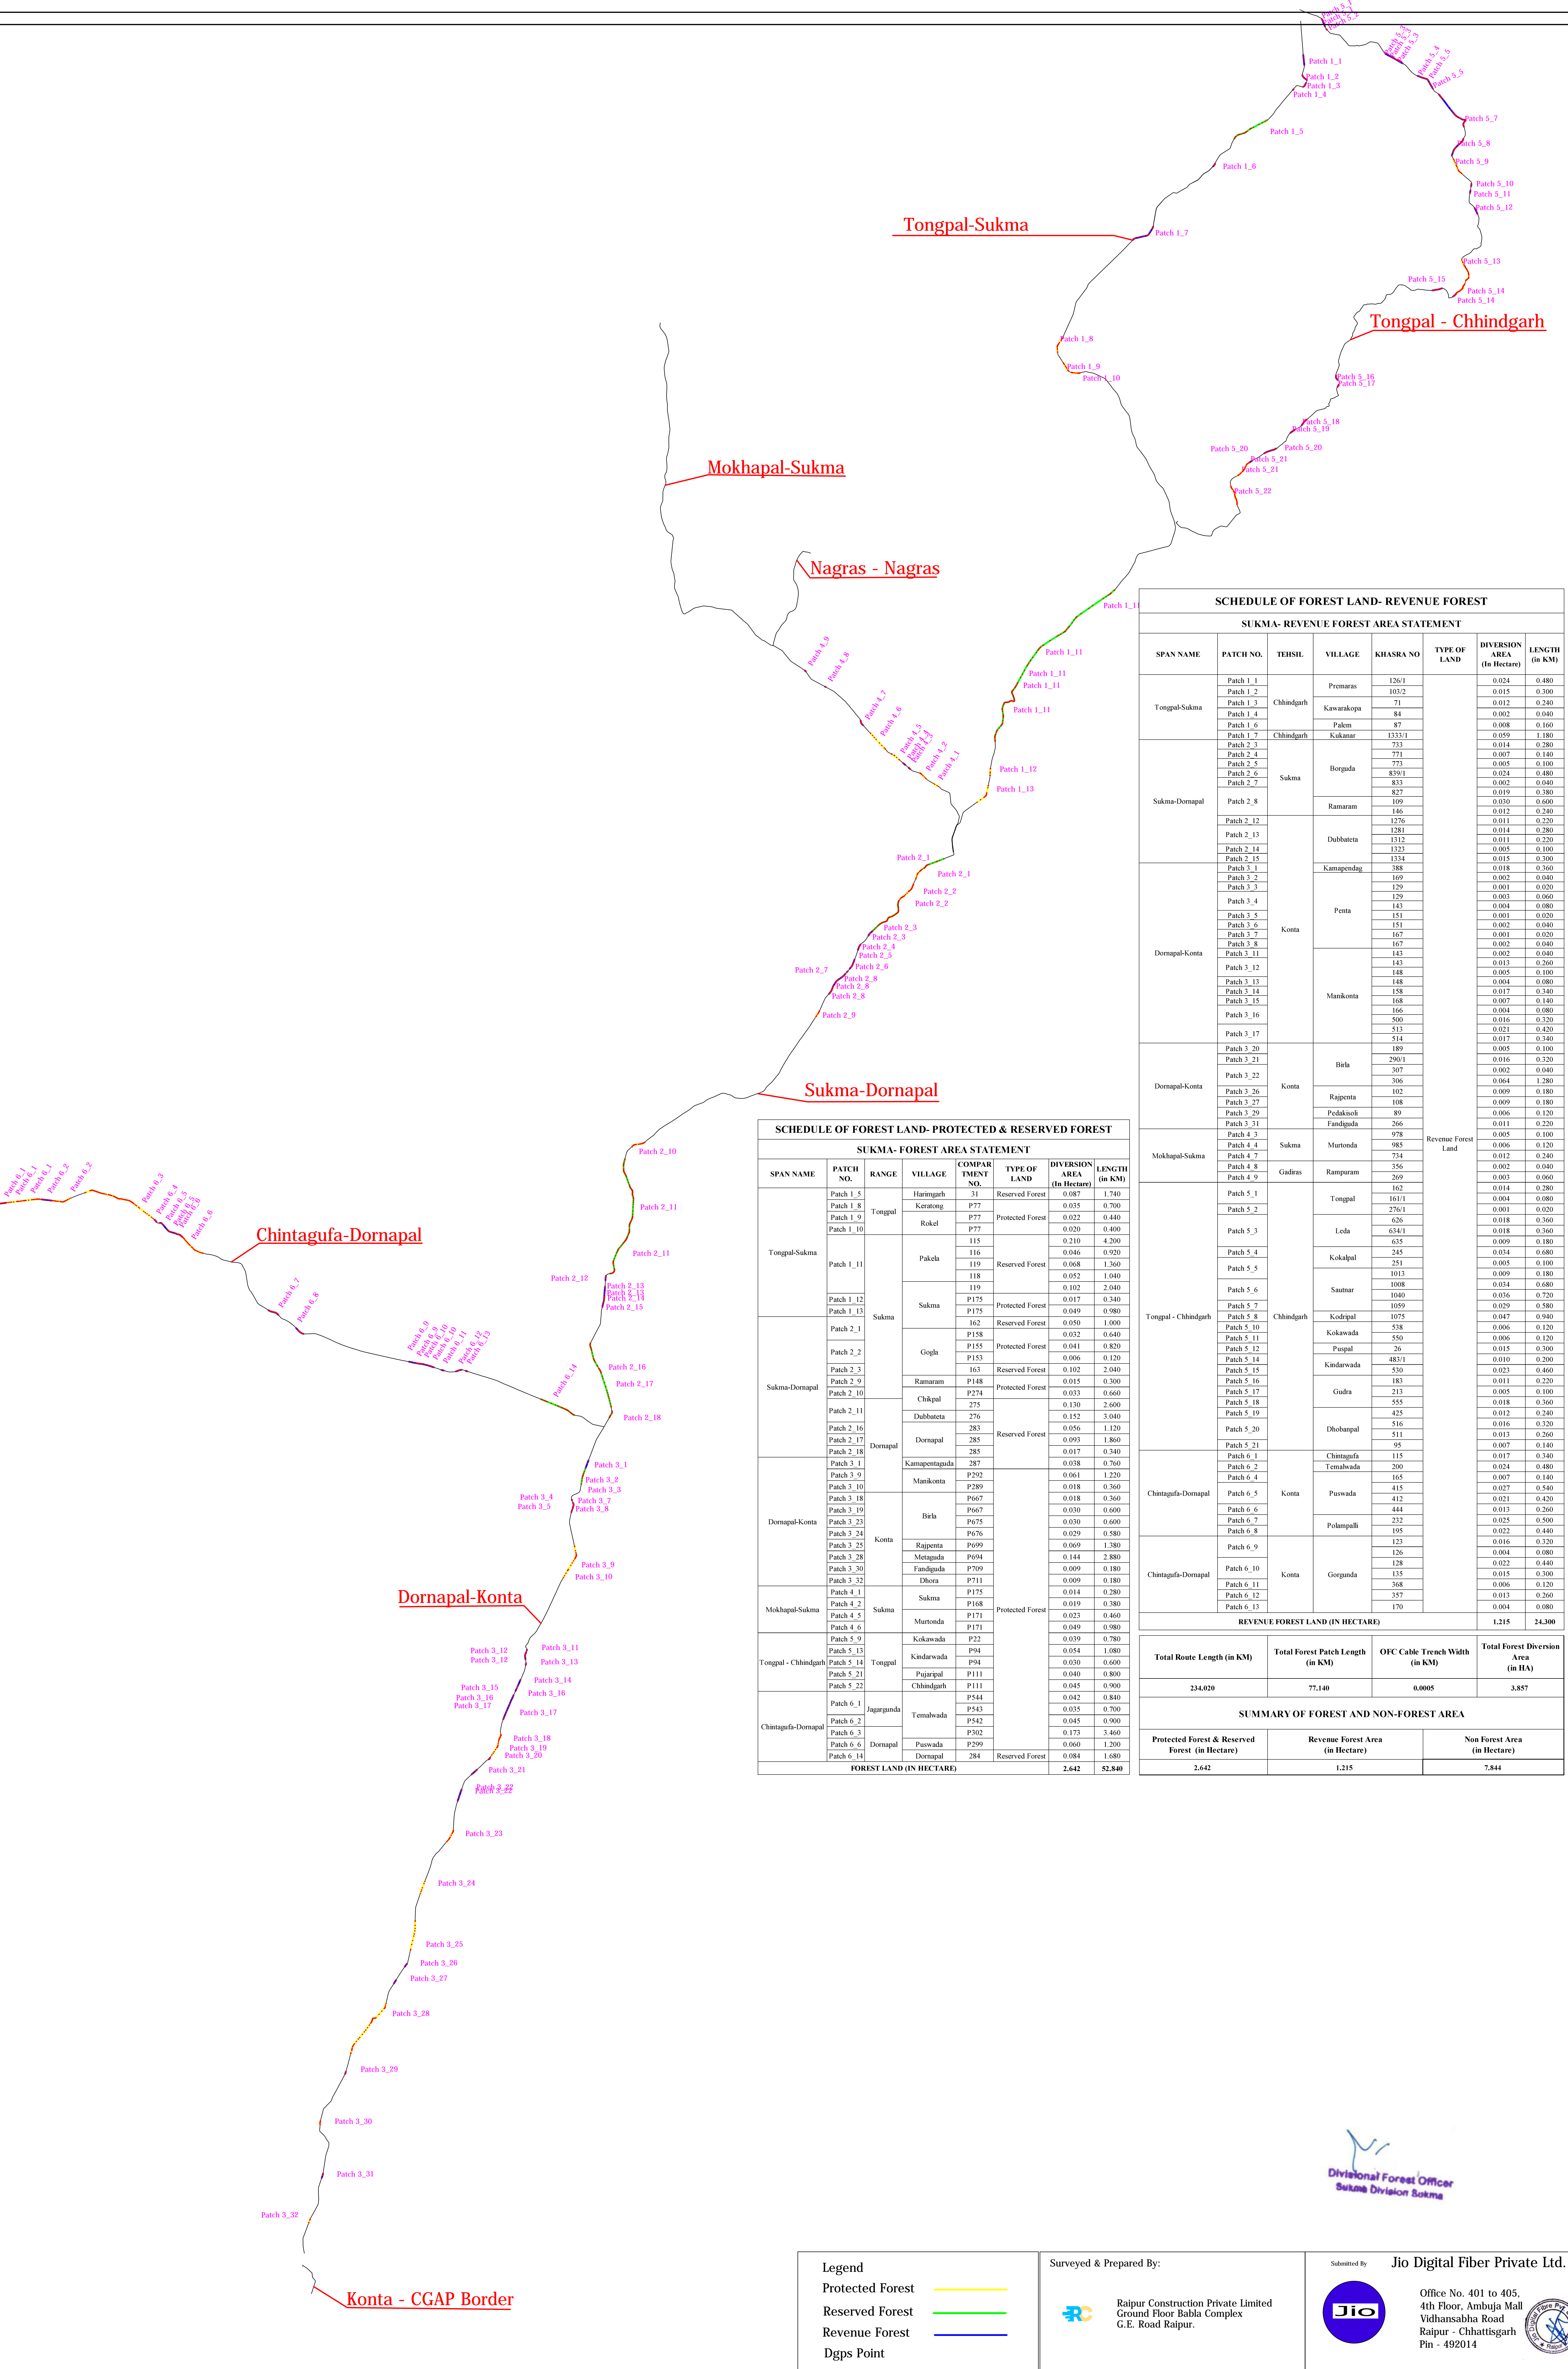

Divisional Forest Officer  
Sukma Division Sukma

Submitted By  
**Jio Digital Fiber Private Ltd.**  
Office No. 401 to 405,  
4th Floor, Ambuja Mall  
Vidhansabha Road  
Raipur - Chhattisgarh  
Pin - 492014

Surveyed & Prepared By:  
Raipur Construction Private Limited  
Ground Floor Babla Complex  
G.E. Road Raipur.

