


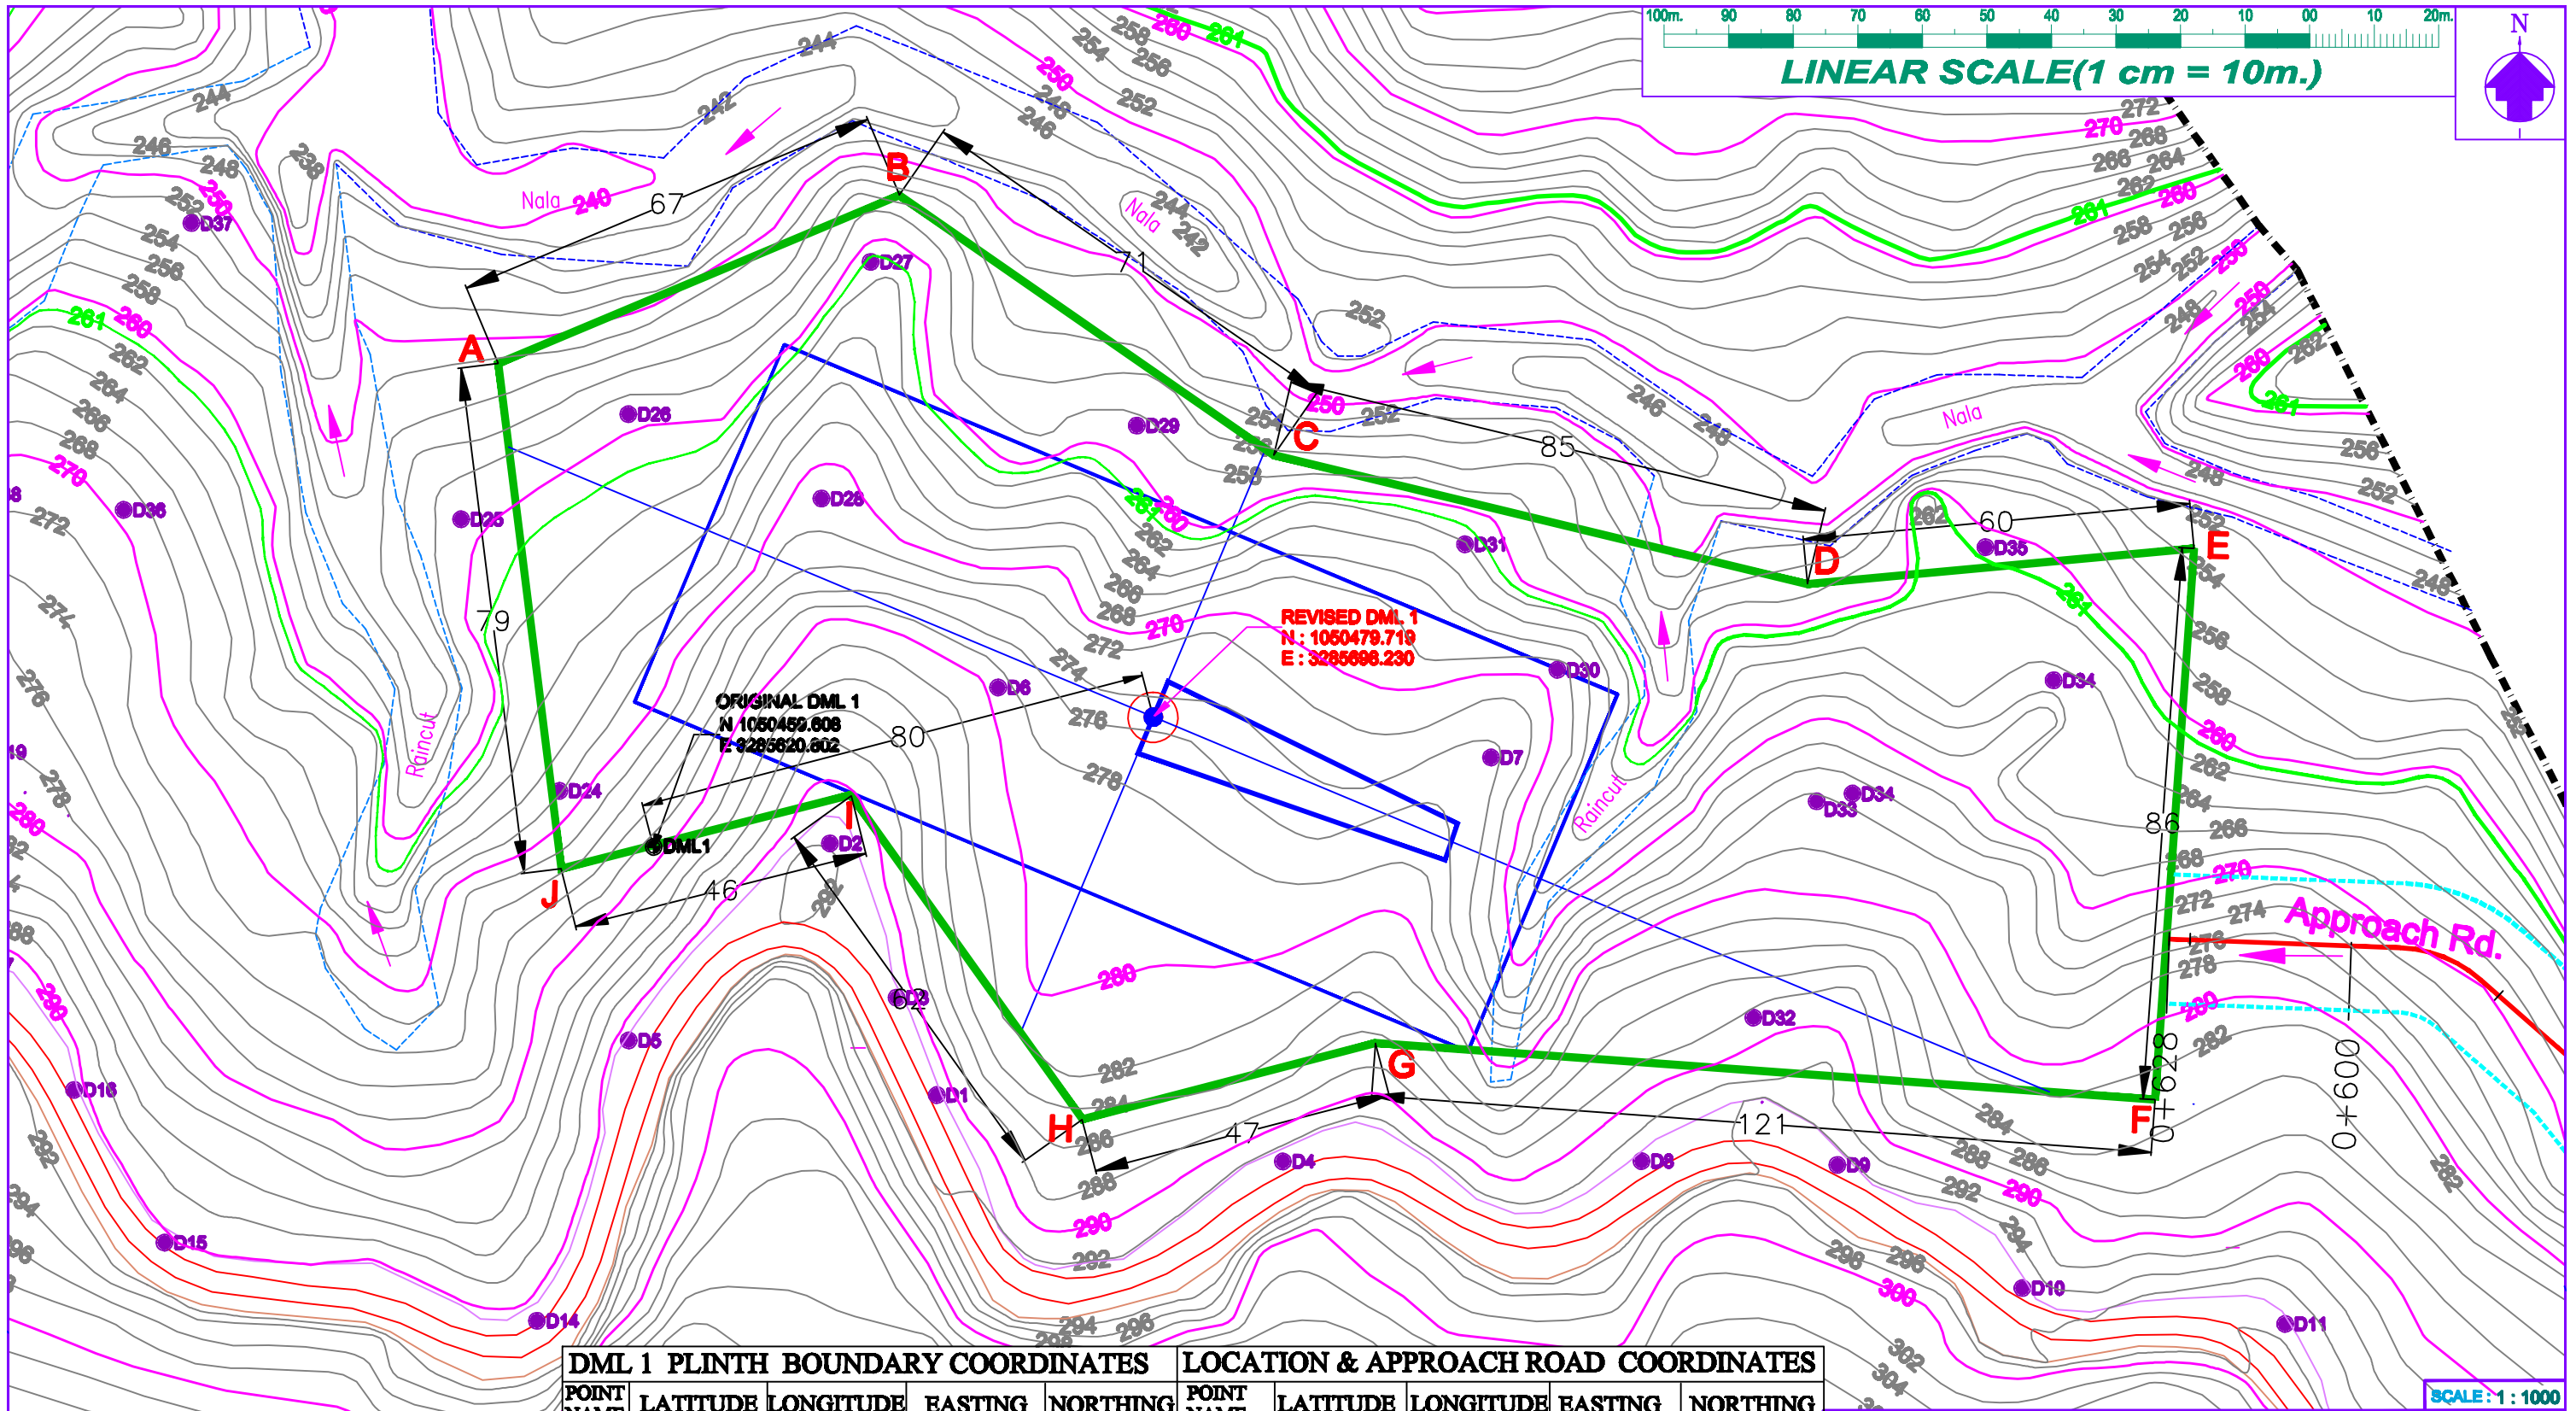

LEGEND		
SL.NO.	DESCRIPTION	SYMBLE
01	Nala Shown As	
02	Thick/Thin Contour Lines Shown As	
03	Proposed Road Center Shown As	
04	Corridor Shown As	
05	Well Site Area Shown As	
06		
07		
08		

DML 1 PLINTH BOUNDARY COORDINATES					LOCATION & APPROACH ROAD COORDINATES				
POINT NAME	LATITUDE	LONGITUDE	EASTING	NORTHING	POINT NAME	LATITUDE	LONGITUDE	EASTING	NORTHING
A	27° 07' 38.9"	95° 28' 43.9"	3285596.731	1050534.483	ORIGINAL DML 1	27° 07' 36.5"	95° 28' 44.7"	3285620.800	1050459.600
B	27° 07' 39.7"	95° 28' 46.2"	3285658.850	1050560.519	REVISED DML 1	27° 07' 37.0"	95° 28' 47.5"	3285698.230	1050479.719
C	27° 07' 38.3"	95° 28' 48.3"	3285716.866	1050520.264	APPROACH ROAD				
D	27° 07' 37.5"	95° 28' 51.3"	3285799.565	1050500.299	START POINT	27° 07' 30.8"	95° 28' 55.0"	3285910.627	1050298.723
E	27° 07' 37.6"	95° 28' 53.5"	3285859.502	1050505.815	END POINT	27° 07' 35.7"	95° 28' 53.2"	3285855.619	1050445.347
F	27° 07' 34.9"	95° 28' 53.1"	3285853.440	1050420.476					
G	27° 07' 35.3"	95° 28' 48.7"	3285732.665	1050429.236					
H	27° 07' 35.0"	95° 28' 47.0"	3285687.246	1050417.433					
I	27° 07' 36.7"	95° 28' 45.8"	3285651.352	1050467.646					
J	27° 07' 36.4"	95° 28' 44.2"	3285606.509	1050456.224					

CLIENT:

OIL INDIA. DULIAJAN, ASSAM

CONSULTANT:

Pioneer Geomatics Engineering (P) Ltd.

Plot: (033) 6484 8884
(033) 6488 1140
Fax: (033) 2706 2380

PROJECT:

Detailed Topographical and Contour Plan
Well site of Drilling Loc. DML-1&3
Under Deomali PEL in Arunachal Pradesh