


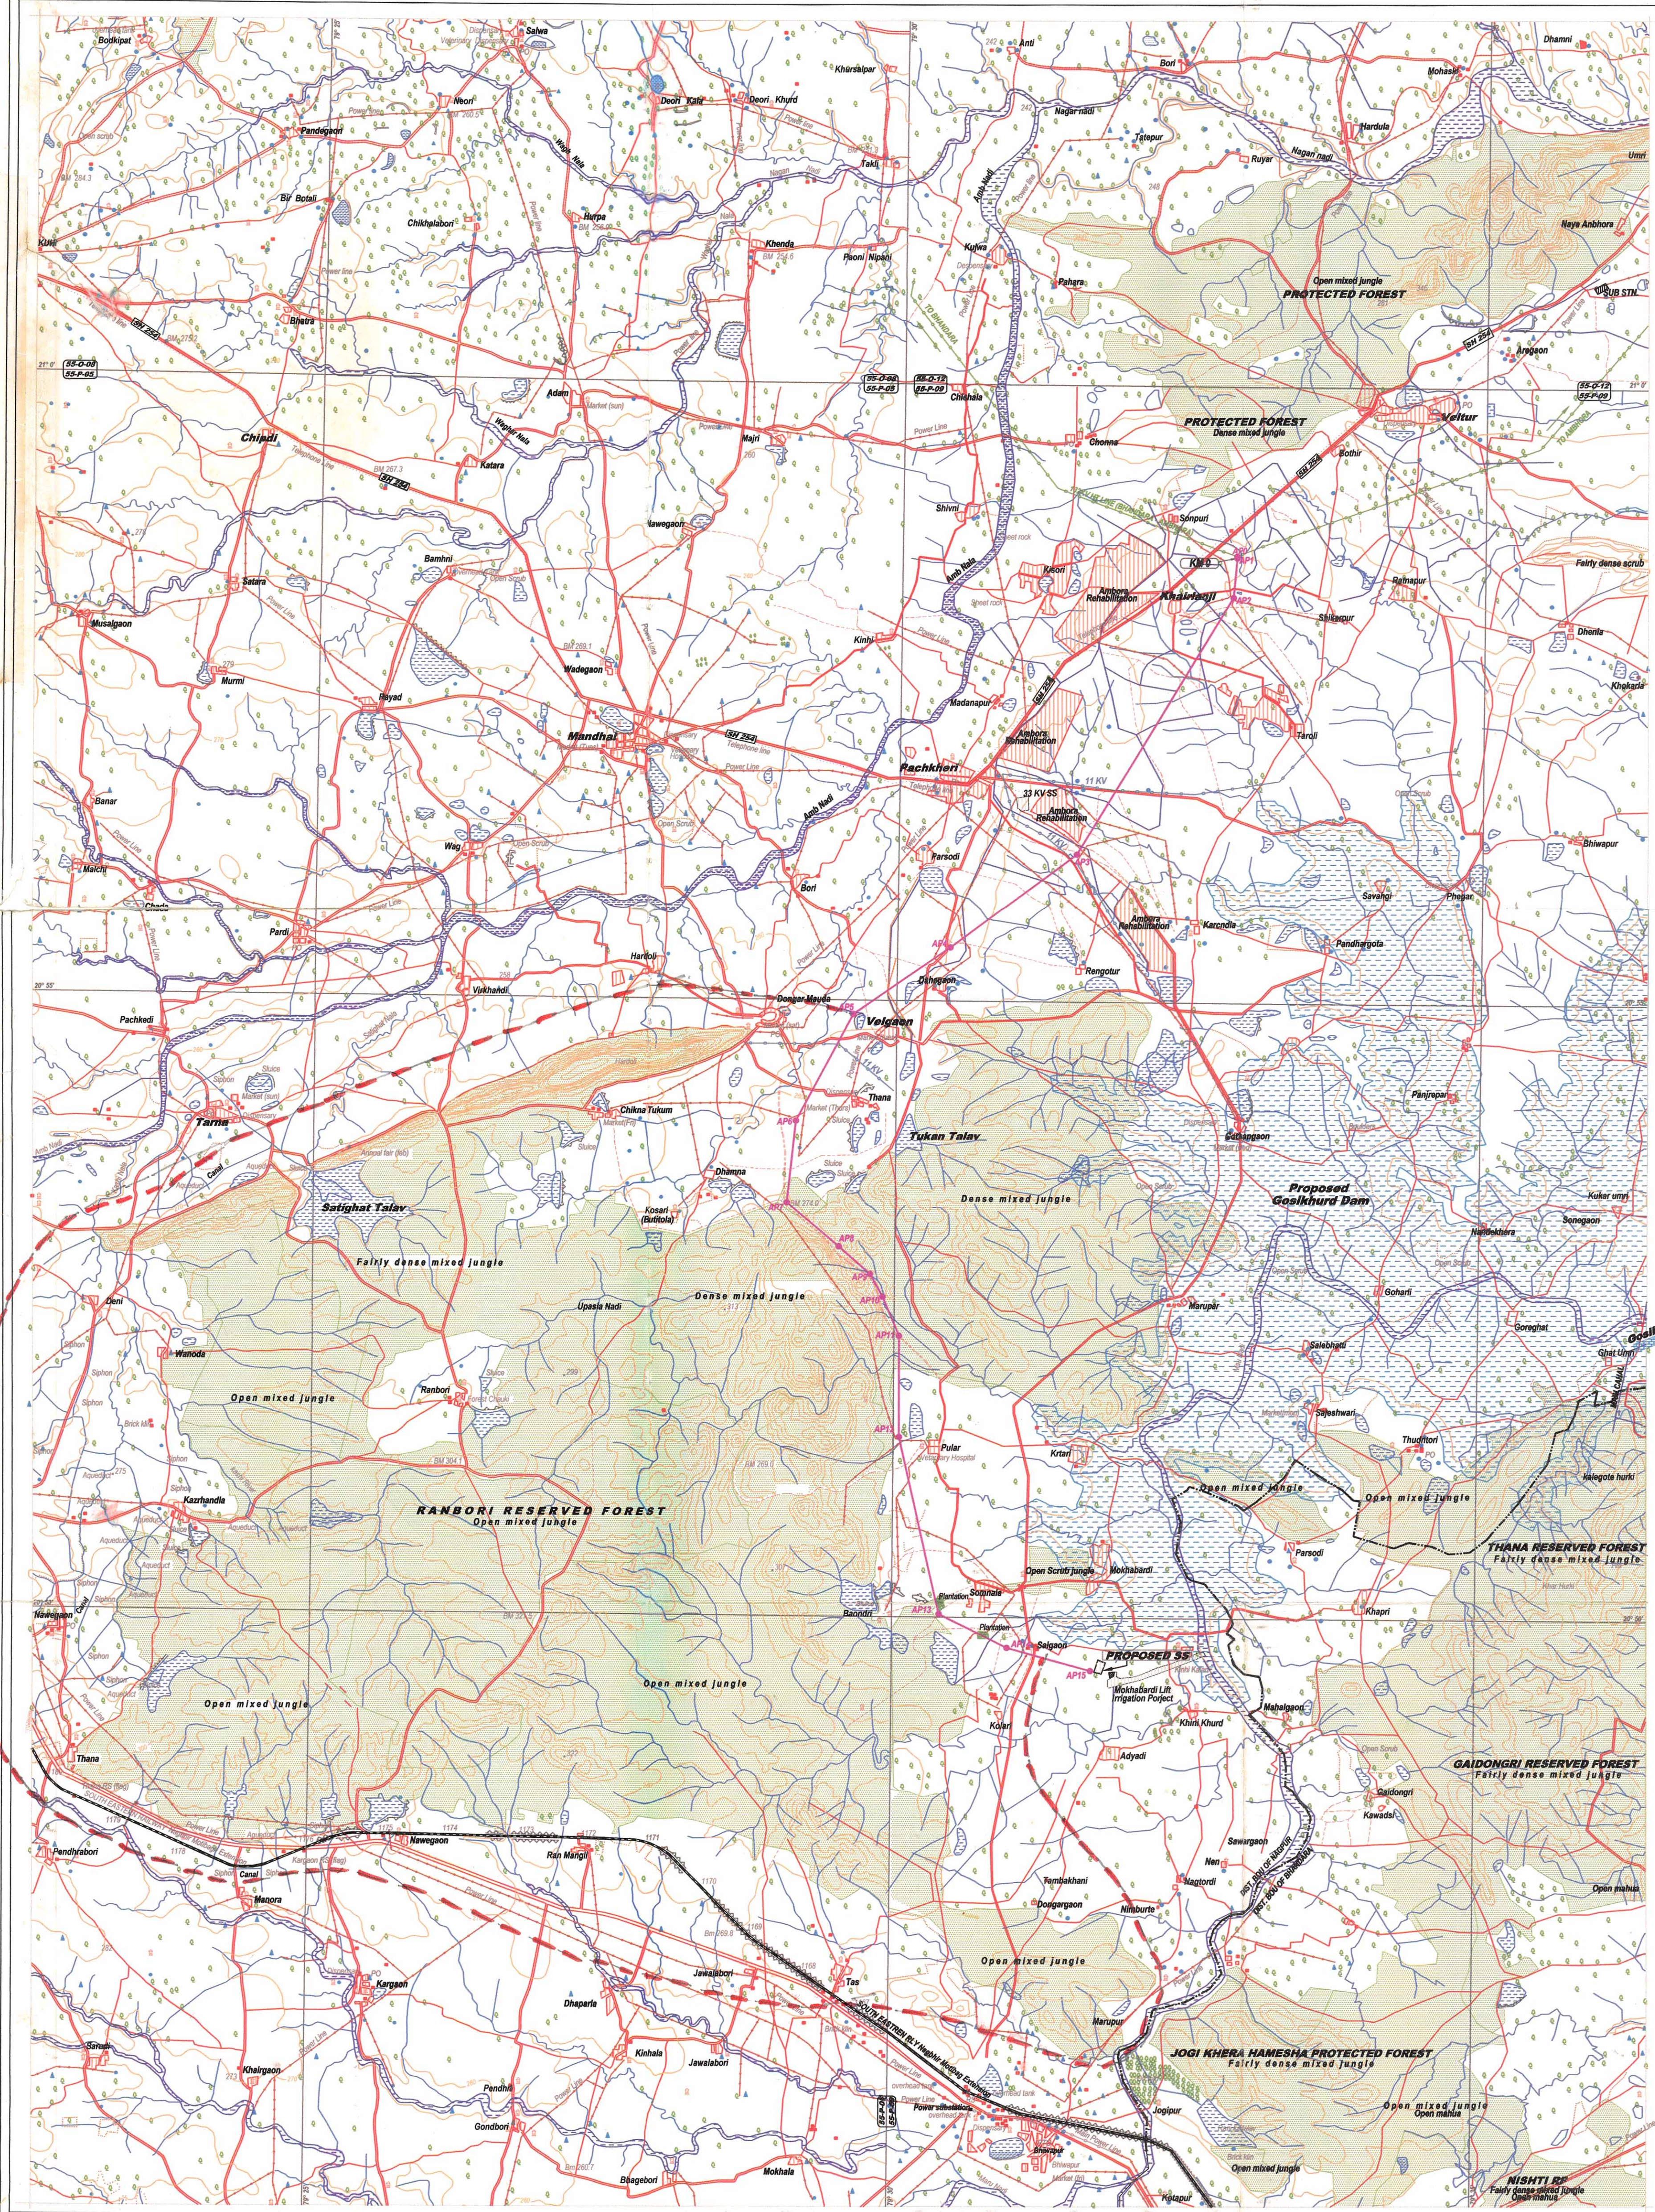

**Maharashtra State Electricity
Transmission Co. Ltd.**

MSETCL		
CHECKED	APPD.	ISSUED
TOPOSHEETS IN ROUTE		
55 - O - 08 & 55 - O - 12 55 - P - 05 & 55 - P - 09		

LEGEND			
	National Highway, State Highway		Trees
	Unmet Road Asp/Metal Road, Cart Tracks		Temples, Bridge, Culvert etc.
	Canal, Nala, Stream		Habitation, Residences & Huts etc.
	Railway Line		SS, industrial & other areas
	Scrub Boundary		Well, Tubewells etc.
	Telephone Line		Contours
	Tower Line		Rocky Field, Broken Land
	11 KV Power Line		River, Pond & Dam
	33 KV Power Line		Merahi Land
	66 KV Power Line		Plantation and Forest areas
	110 KV Power Line		
	132 KV Power Line		
	220 KV Power Line		
	400 KV Power Line		
	500 KV Power Line		

ROUTE
LILO 132 KV ON BHANDARA - AMBHORA TO MOKHABURDI
ROUTE 1



M/s M. N. Nilawar
Engineers, Contractors & Consultant
Pratibha Sankul, Dharampeth,
NAGPUR - 440010
PH-(0712) 2542261, 2542291
E-mail : mnnilawar@rediffmail.com

MNEC		
SURVEY	DRAWN	APPD.
Jagdish	Manoj	Anur
J. Mokde	M.Dubey.	A.Raipurkar

**DETAILED ROUTE SURVEY FOR
TRANSMISSION LINE**

ROUTE MAP
LILO 132 KV ON BHANDARA - AMBHORA TO MOKHABURDI

DATE	SCALE	DRG.NO.	SHEET NO.	Rev
10.02.2009	1 : 50,000	MNEC / MSETCL / LILO 132 KV ON BHANDARA - AMBHORA TO MOKHABURDI / RM / 001	1/1	R - 0
ROUTE LENGTH		000+000.000 Km TO 021+376.204 Km		