



Map Showing Forest land Proposed for Diversion, Laying of OFC in favour of M/s Reliance Jio Department of Shamirpet to Keesara Road near Anthaipally village of Hyderabad Division.

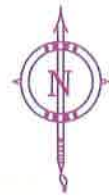

Scale : 1:9000

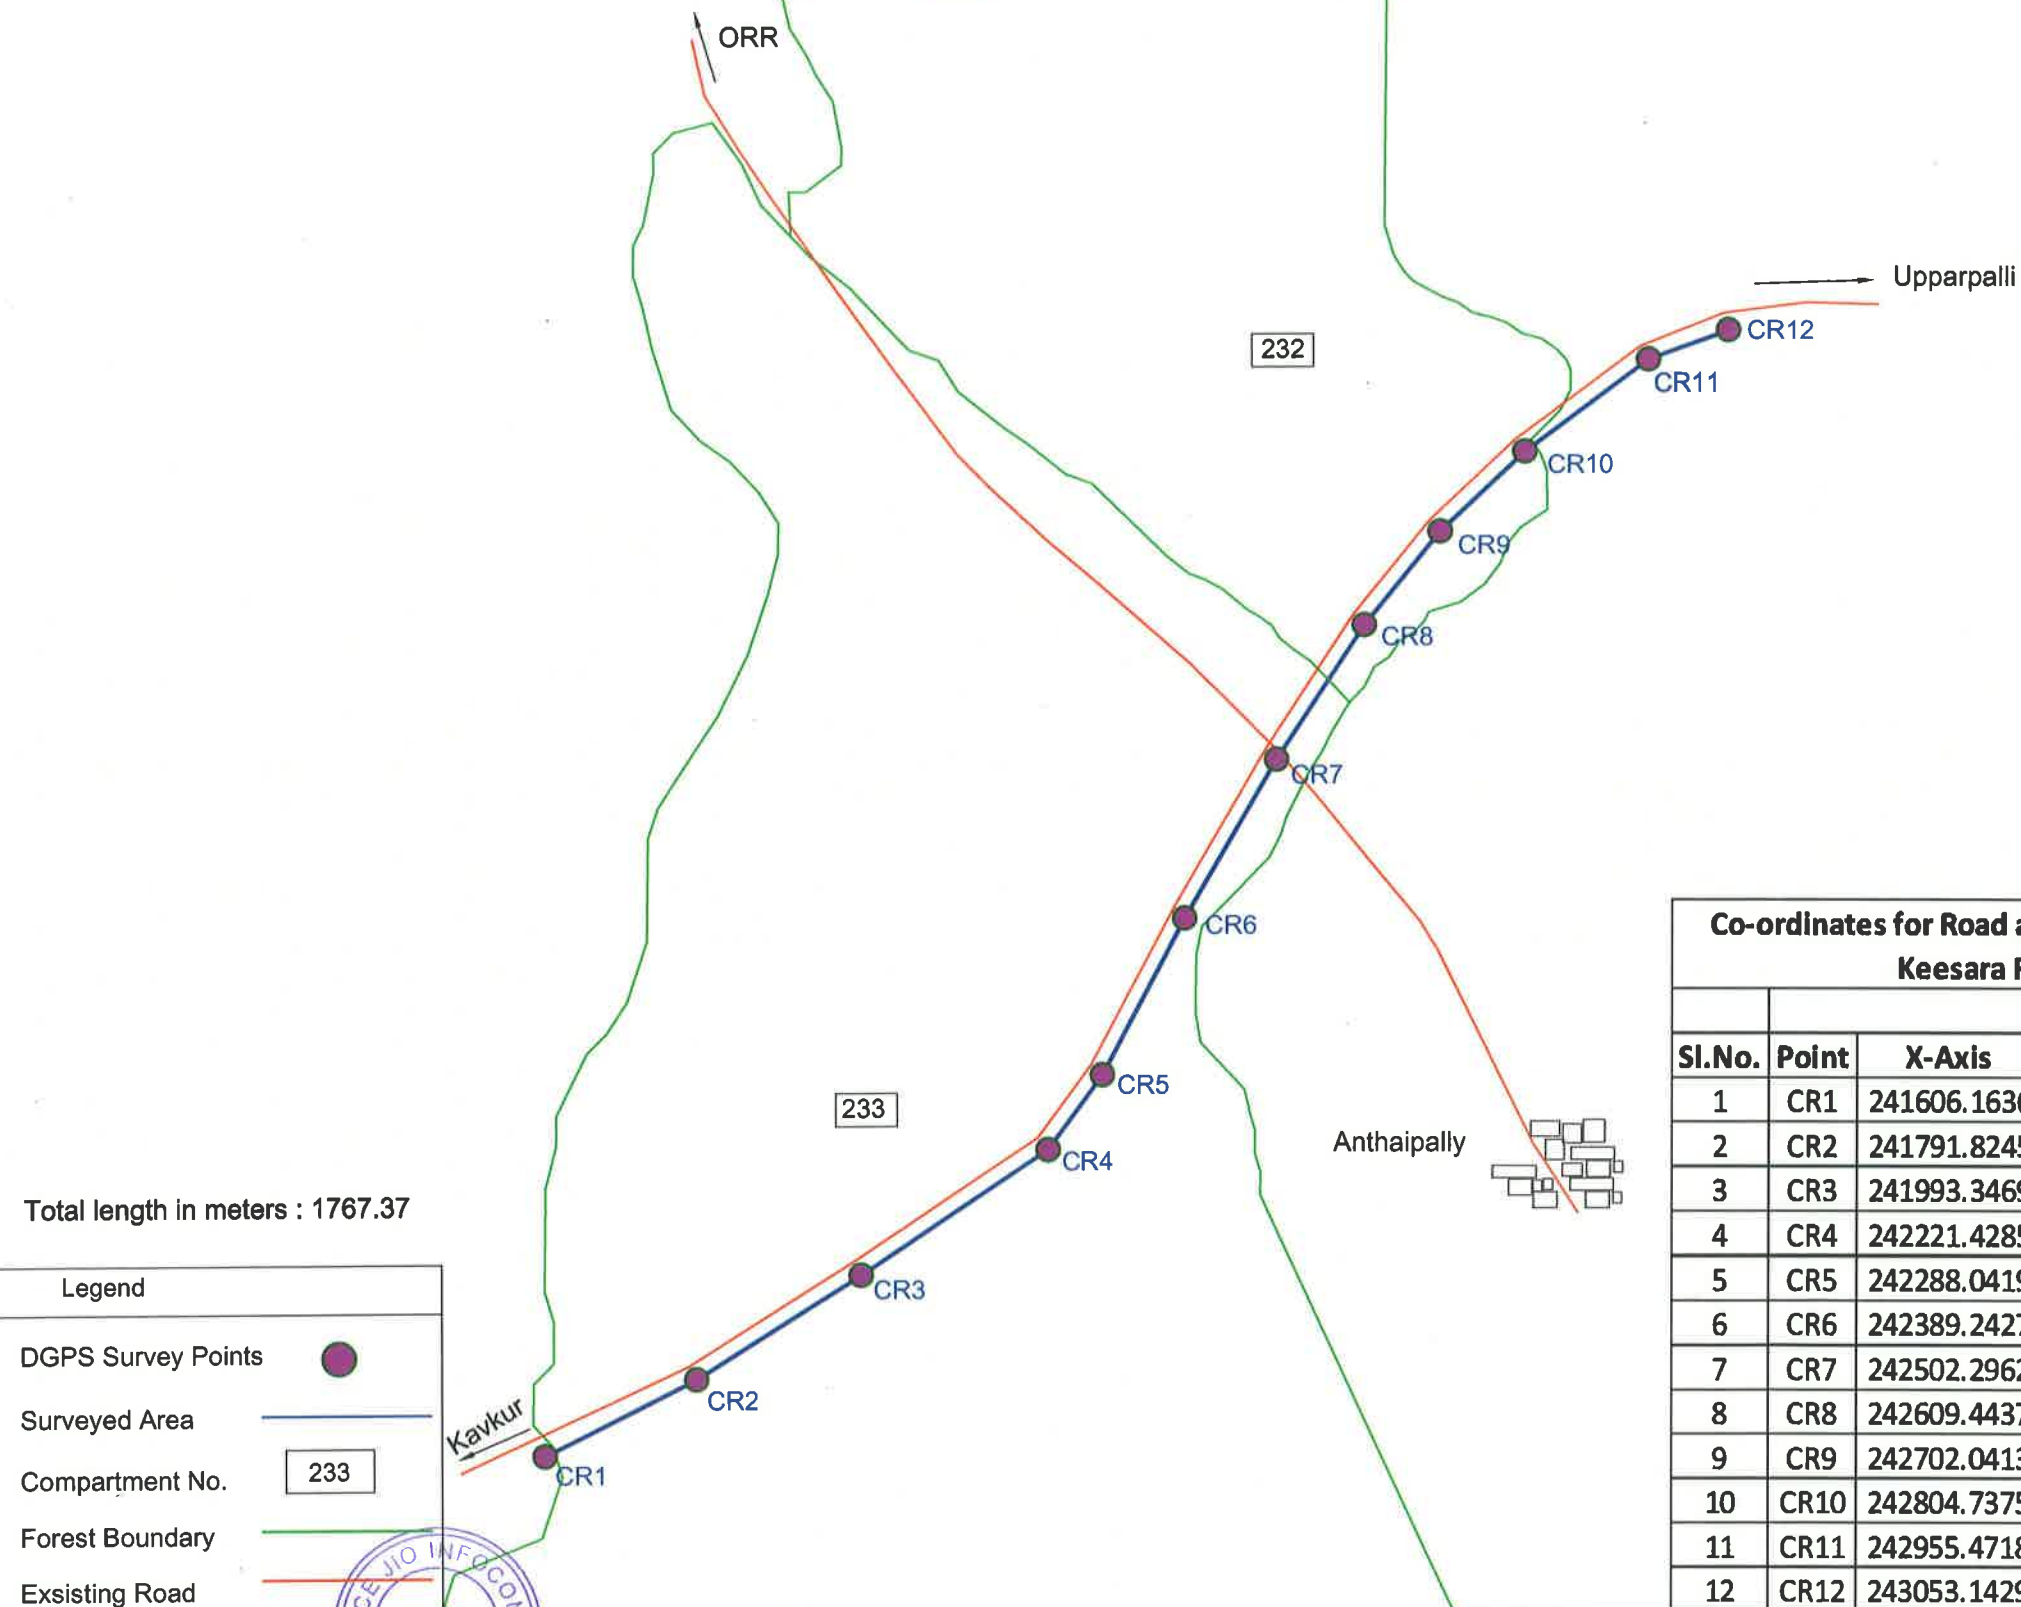

Co-ordinates for Road access in Compartment No. 232, 233 near Shamirpet to Keesara Road, Shamirpet RF, Hyderabad Division.

Co-ordinates						
Sl.No.	Point	X-Axis	Y-Axis	Latitude	Longitude	Ortho.Height
1	CR1	241606.1636	1942412.594	17.55319665	78.56581996	591.9709
2	CR2	241791.8245	1942505.082	17.55405344	78.56755666	594.0116
3	CR3	241993.3469	1942631.046	17.55521438	78.56943866	595.2911
4	CR4	242221.4285	1942783.399	17.5566167	78.57156755	592.5228
5	CR5	242288.0419	1942874.249	17.55744487	78.57218374	586.7487
6	CR6	242389.2427	1943065.152	17.55918062	78.57311351	583.9419
7	CR7	242502.2962	1943259.729	17.56095091	78.57415445	584.4961
8	CR8	242609.4437	1943424.977	17.56245565	78.57514333	585.5444
9	CR9	242702.0413	1943540.181	17.56350676	78.57600126	584.4056
10	CR10	242804.7375	1943638.261	17.56440439	78.57695633	578.6635
11	CR11	242955.4718	1943751.467	17.56544417	78.57836188	578.2552
12	CR12	243053.1429	1943787.171	17.5657779	78.57927715	572.3945