


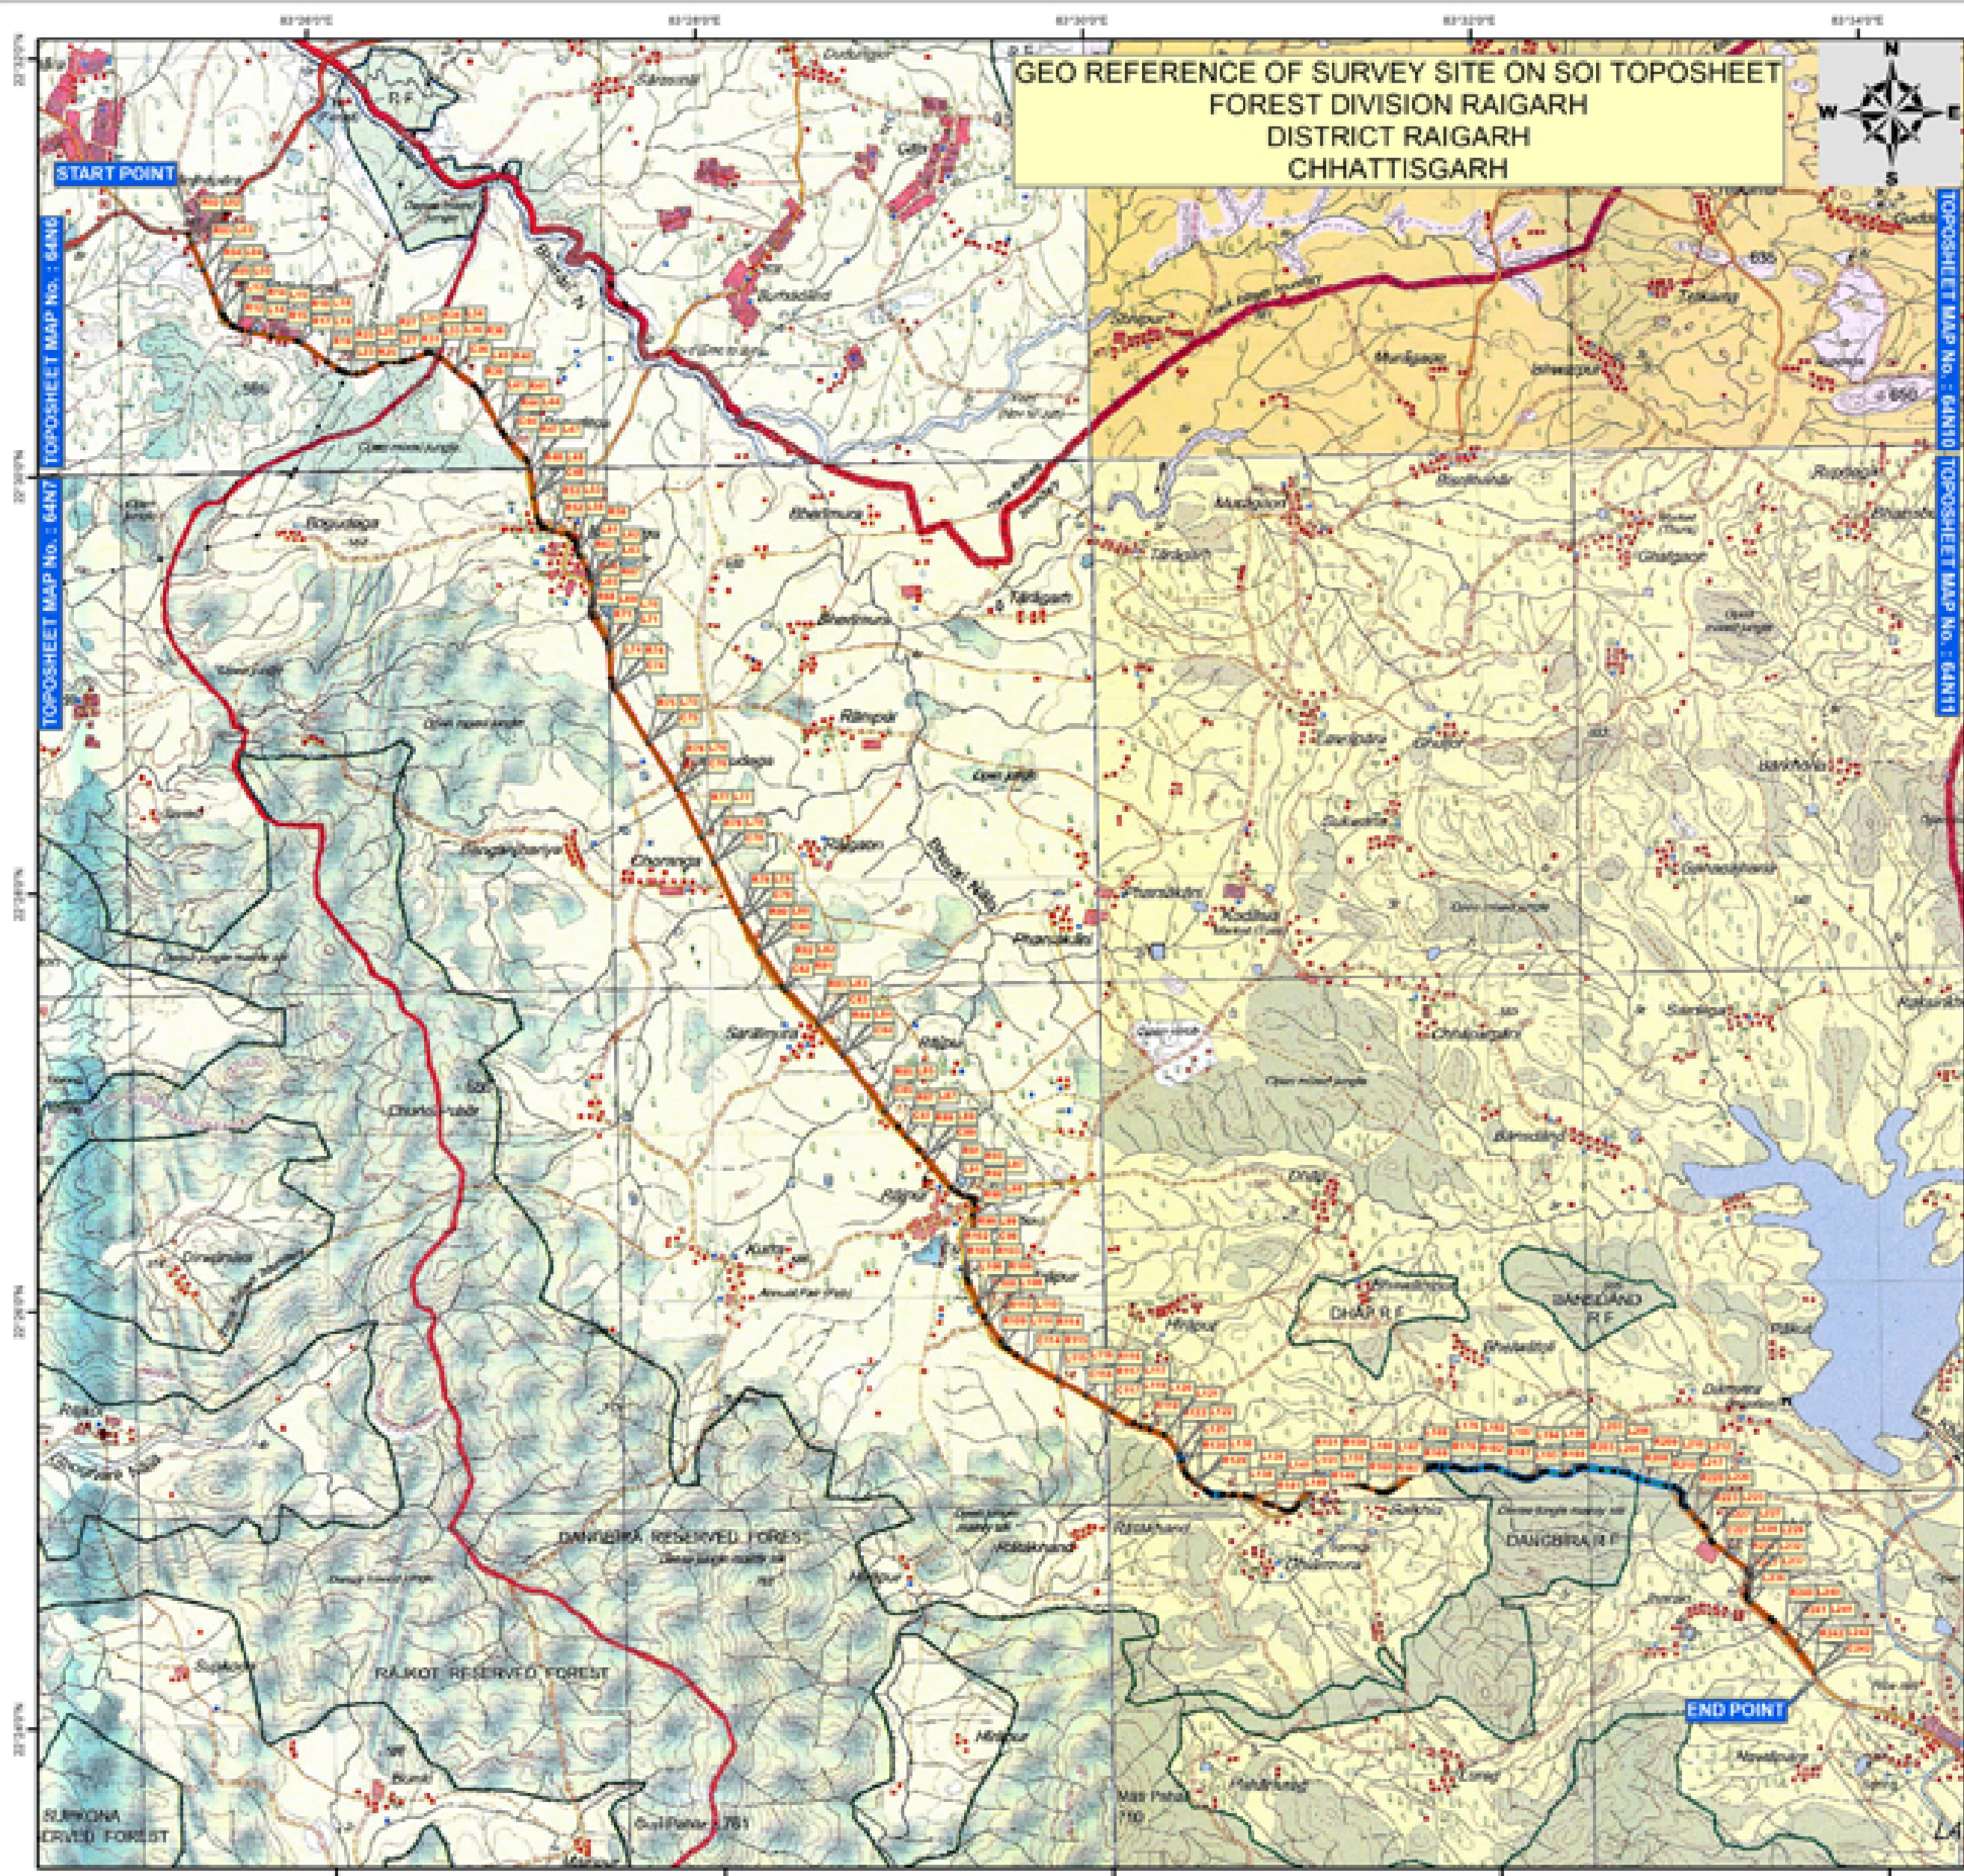

Legend

- SURVEYED_GROUND_CONTROL_POINTS
- CENTER_LINE
- SURVEY SITE TOTAL AREA : 31.246(In Hectare)
- FOREST LAND AREA : 3.843 (In Hectare)
- PRIVATE LAND AREA : 27.403 (In Hectare)
- SOI TOPOSHEET MAP
- RGB
- Red: Band_1
- Green: Band_2
- Blue: Band_3

Geographic Coordinate Systems
WGS 1984

Projected Coordinate Systems
WGS 1984 UTM Zone 44N

Scale
1:50,000
1 centimeter = 500 meters

0 500 1,000 2,000 3,000 4,000 Meters

Project Manager (A.D.B. Project)
Chhattisgarh Road Development
P.W.D. Bilaspur (C.G.)

SEAL & SIGN

MAP PREPARED BY
COMPUTER PLUS RAIPUR

SURVEYED GROUND CONTROL POINTS											
POINT NO.	EASTING	NORTHING	POINT NO.	EASTING	NORTHING	POINT NO.	EASTING	NORTHING	POINT NO.	EASTING	NORTHING
