


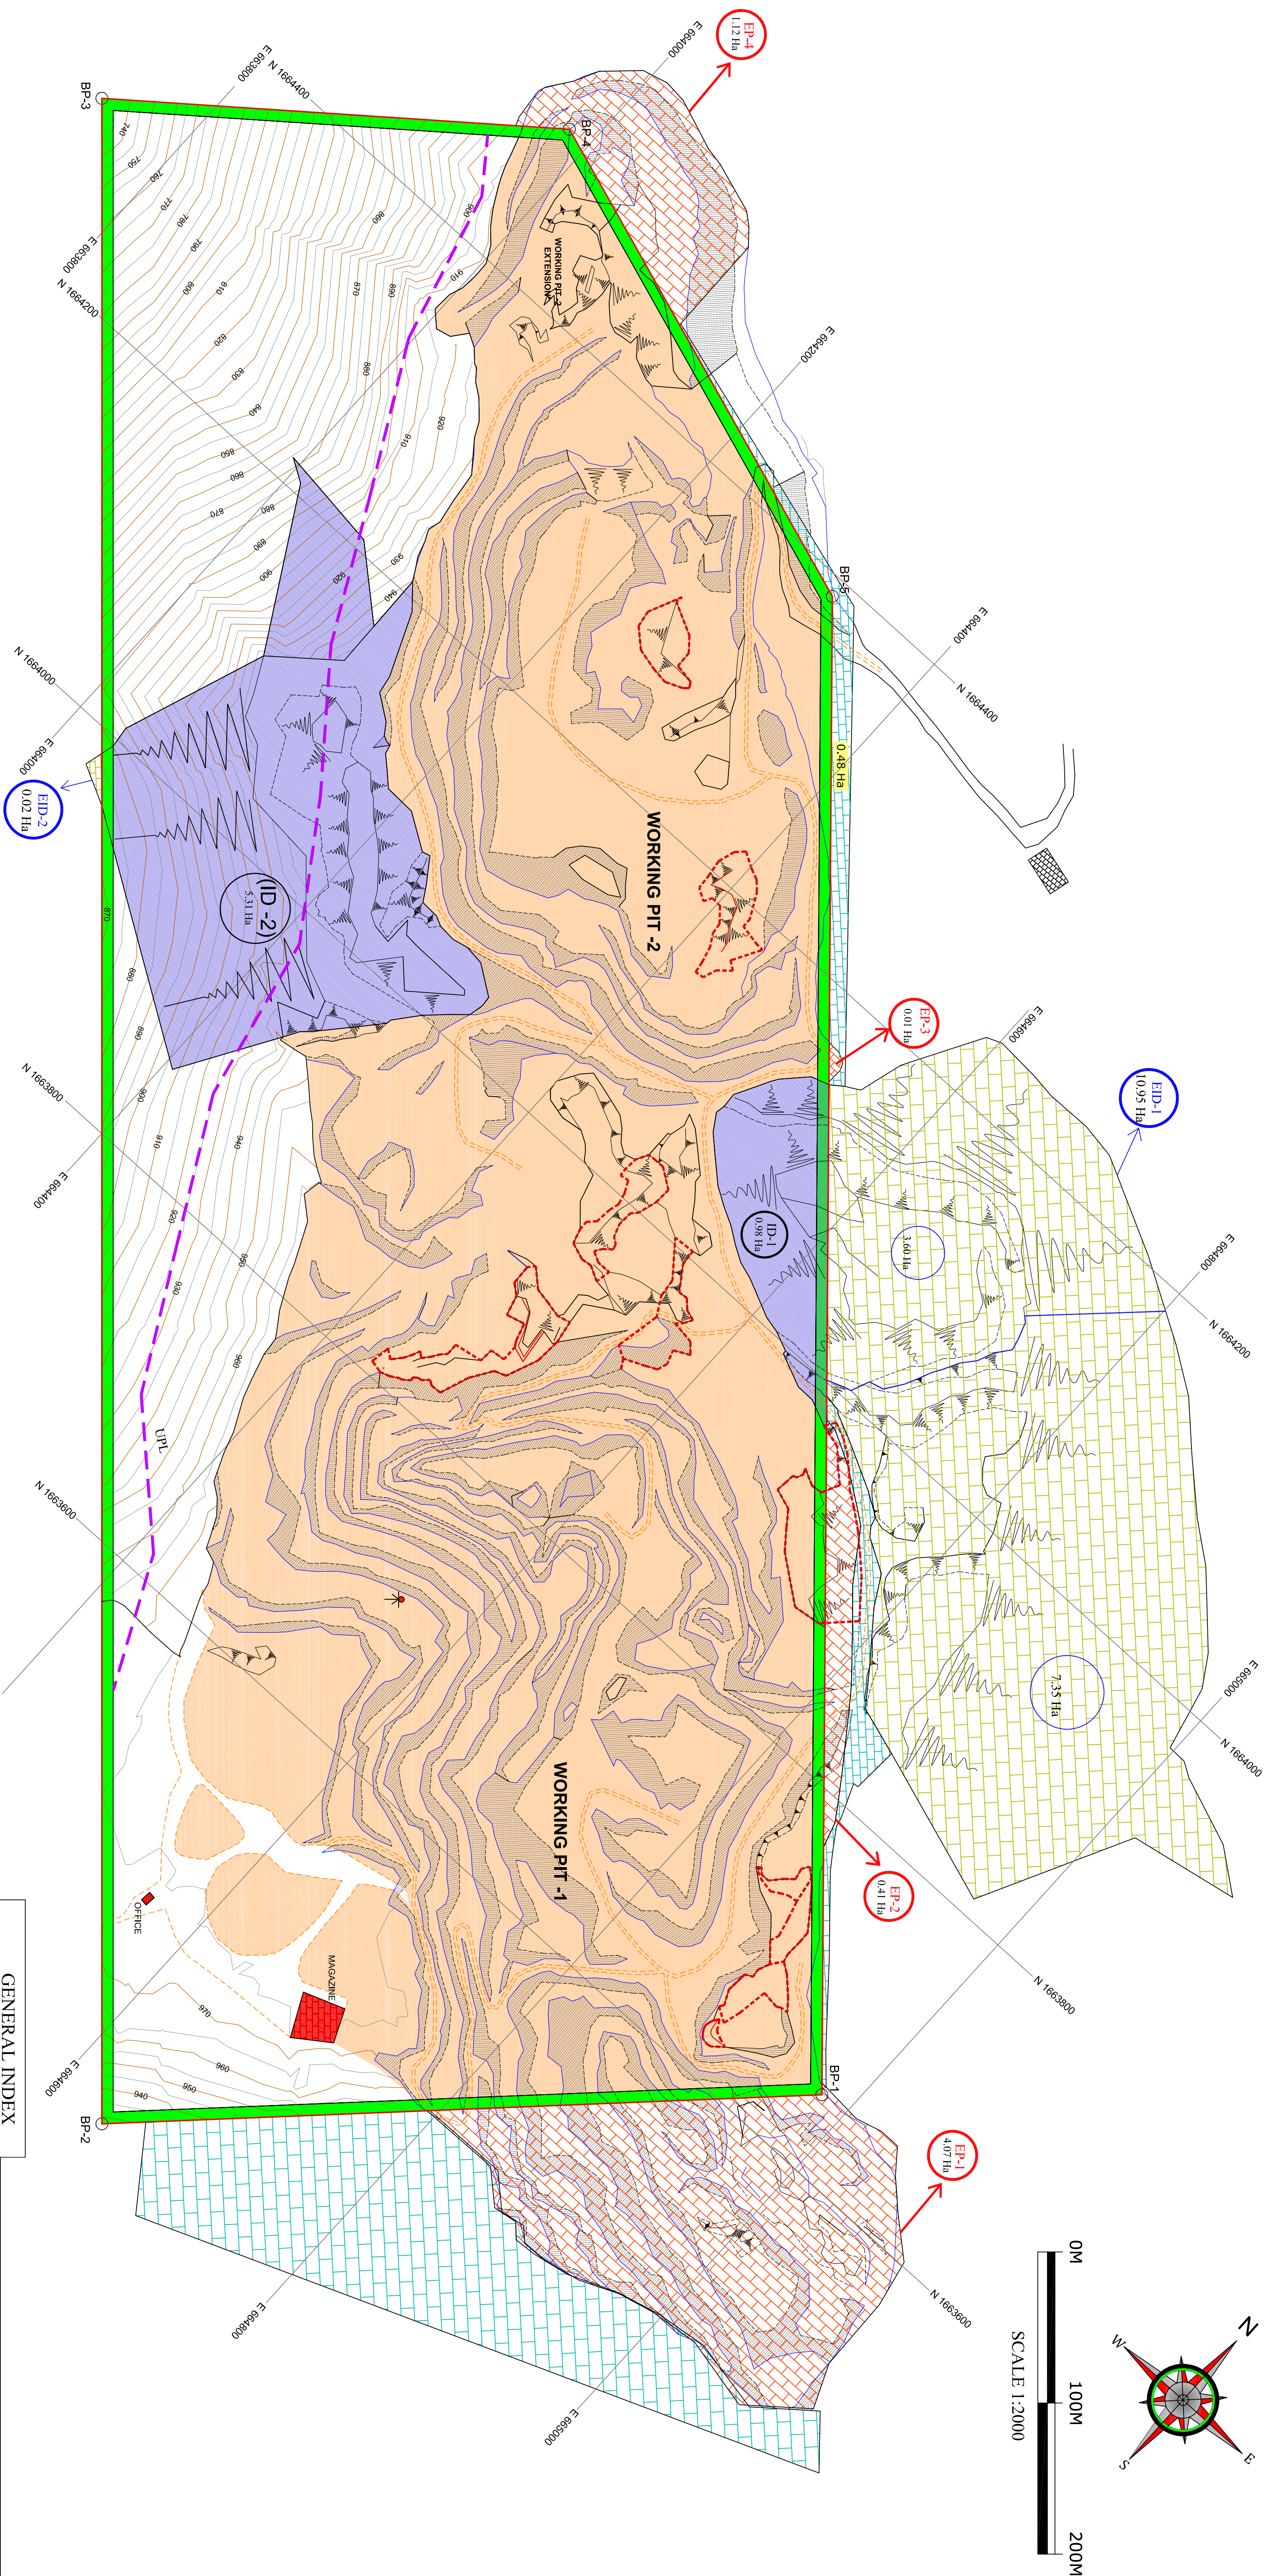

	MINING PIT	05.61 Ha
	WASTE DUMPS	10.97 Ha
	ROADS	00.43 Ha
	OTHERS	04.64 Ha
	TOTAL	21.65 Ha.

PARTICULARS	EXISTING LANDUSE (Ha)
AREA UNDER MINING	35.49
WASTE DUMP (ID-1 & ID-2)	6.34
ROADS	0.96
INFRASTRUCTURE	0.08
MINERAL STOCK	1.48
SAFETY ZONE / GREEN BELT	2.57
UNUSED AREA	13.74
TOTAL	60.66

GENERAL INDEX	
	ML BOUNDARY
	7.5 m SAFETY ZONE
	MINE WORKINGS
	INACTIVE DUMPS
	ROADS
	SECTION LINE
	OFFICE / INFRASTRUCTURES
	BENCH MARK
	MINERAL STOCK
	CONTOURS
	ULTIMATE PIT LIMIT

EXISTING LANDUSE PLAN SHOWING THE PROPOSED FC AREA OF 64.86 Ha (60.66 Ha FOR MINING + 4.20 Ha FOR APPROACH ROAD) TO NARASIMHA IRON ORE MINE OF M/s. MSPIL LIMITED (FIRSTWILE LESSEE OF SRI. H.G.RANGANGOU DA, ML No 2148)	PROJECT SWAMYMALAI BLOCK FOR FOREST, DHARMAPURA VILLAGE SANDUR TALUK, BALLARI DIST., KARNATAKA
---	--

ML AREA : 60.66 (AS PER CEC)

for MSPIL LIMITED

K.MADHUSUDHANNA