


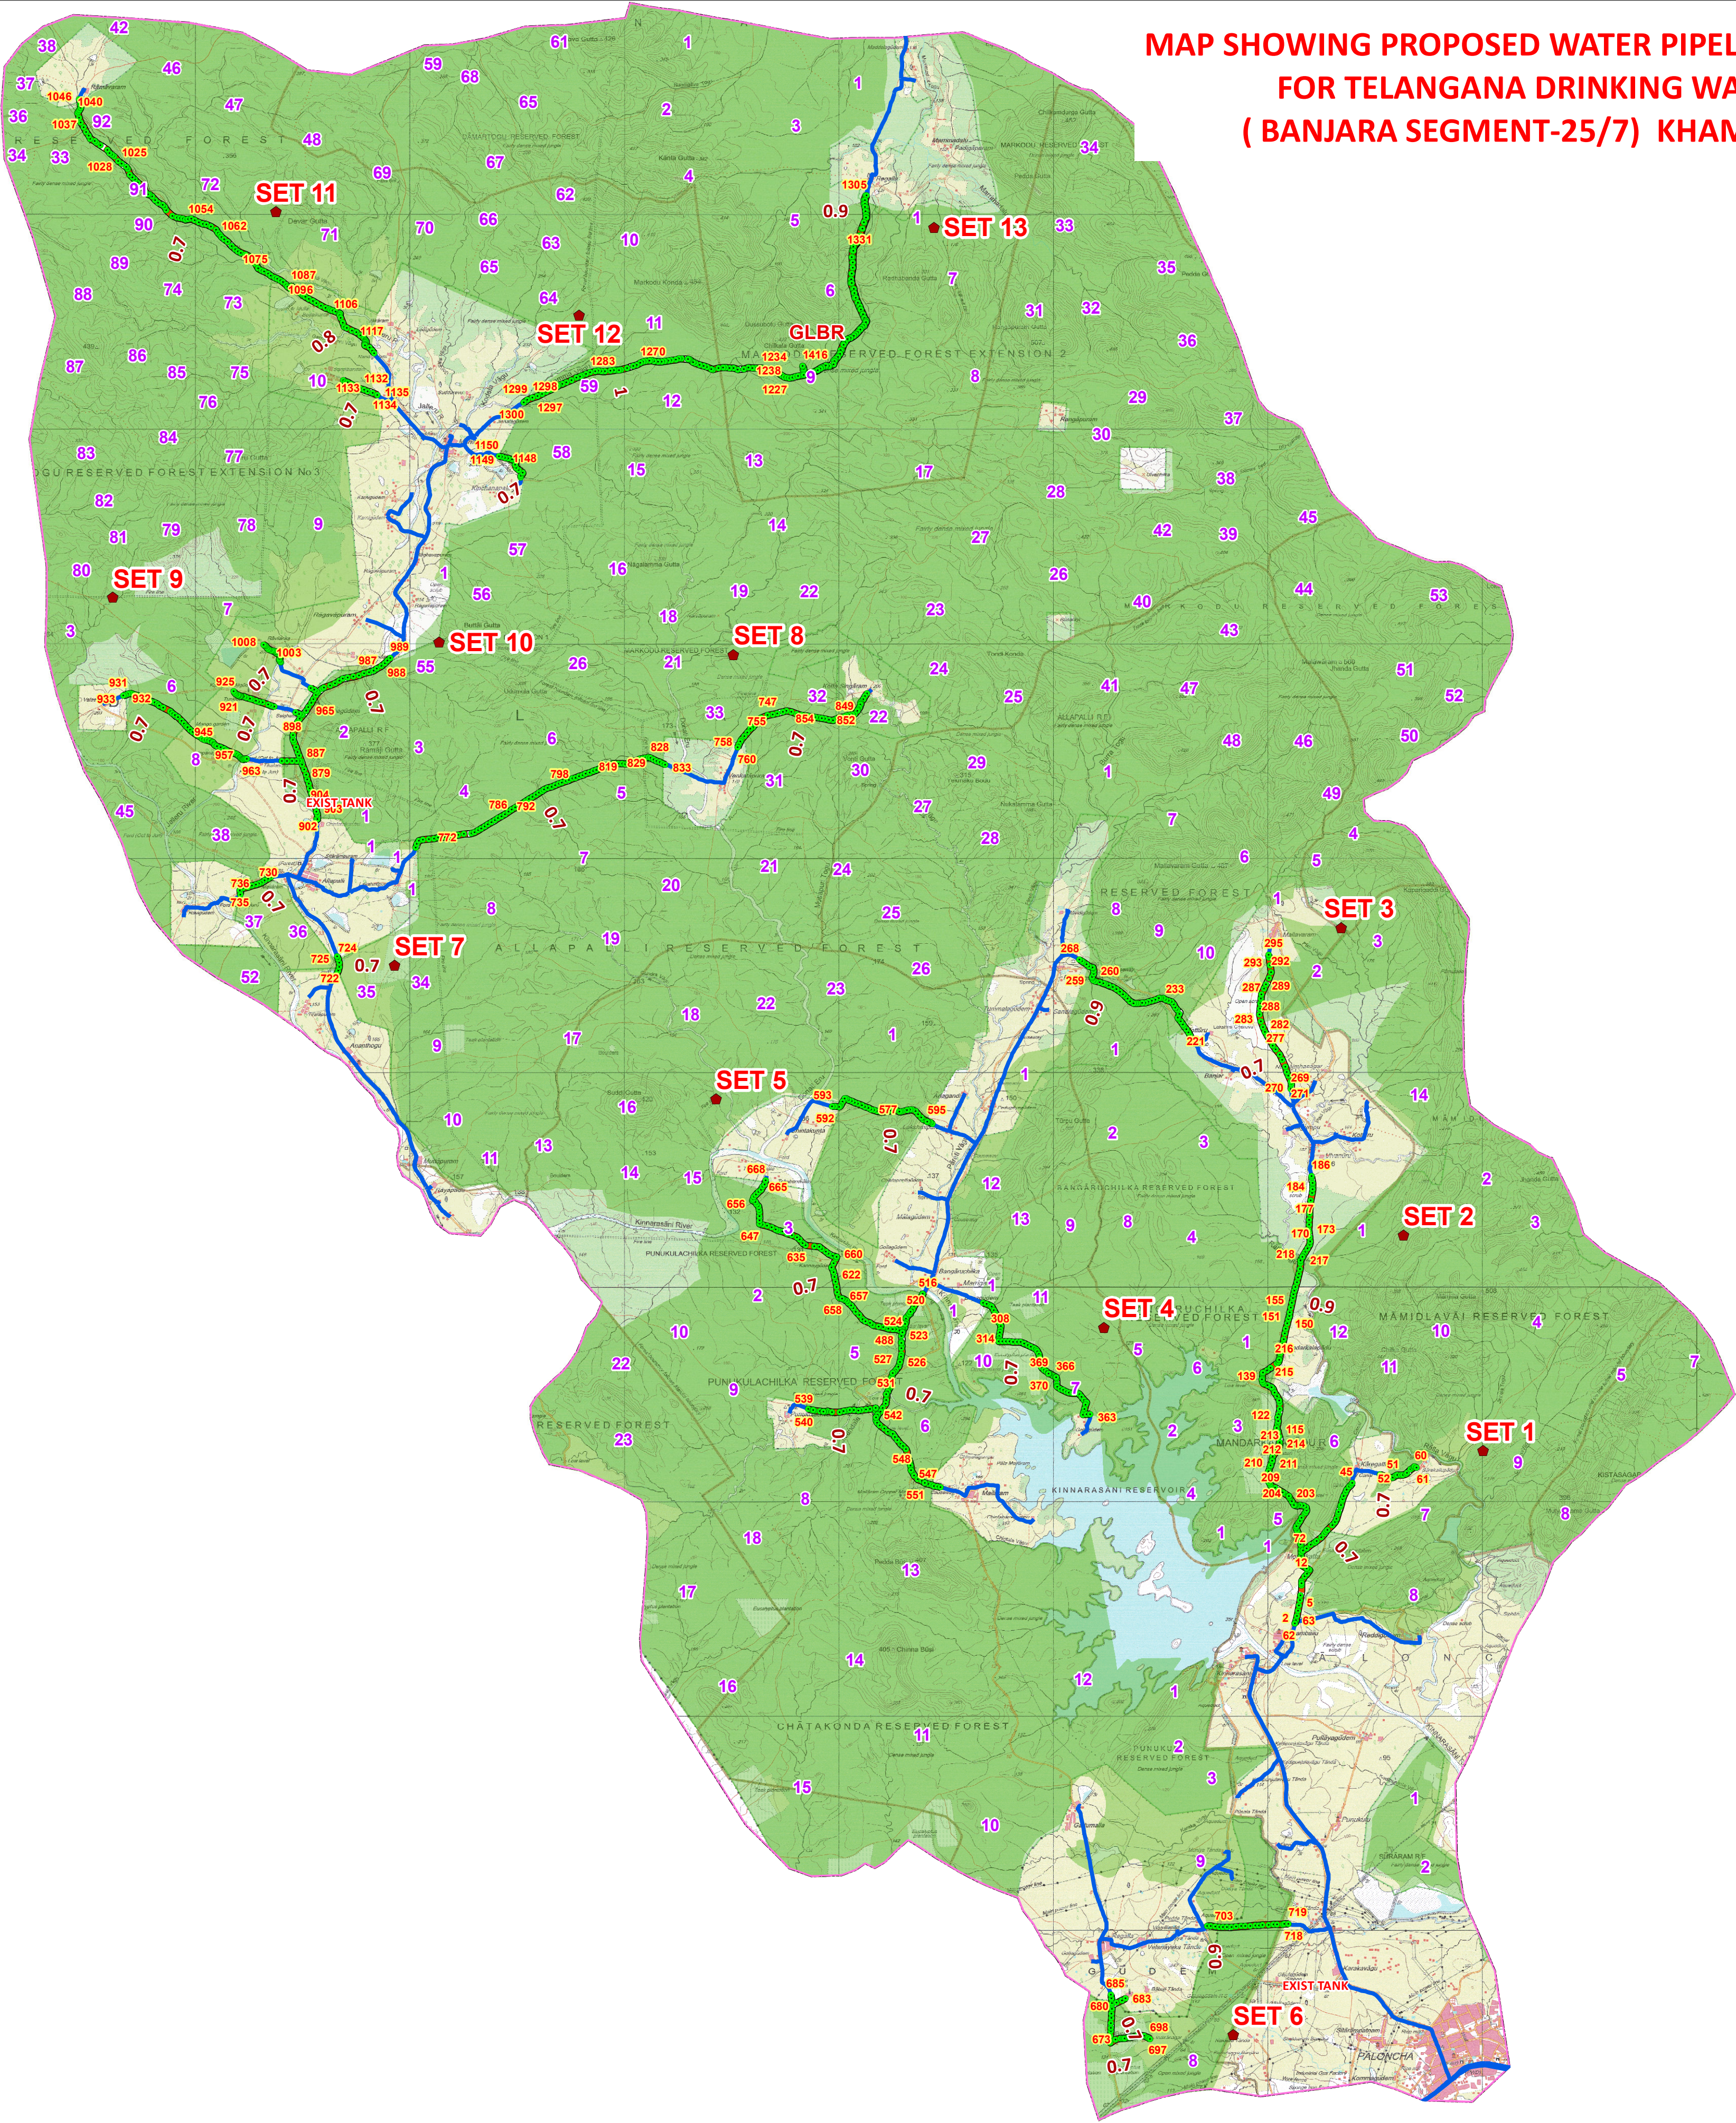

Government of Telangana
Rural Water Supply and Sanitation

MAP SHOWING PROPOSED WATER PIPELINE AND STRUCTURES LAYOUT
FOR TELANGANA DRINKING WATER SUPPLY PROJECT.
(BANJARA SEGMENT-25/7) KHAMMAM DISTRICT. (WLM)



AREA STATEMENT - SEGMENT - 25/7 - KHAMMAM						
Set	Structure type	Pipe Dia	width m	Length in m	Area_Ha	Total area in Ha
1	PIPELINE	90	0.700	1884.121	0.132	0.343
	PIPELINE	75	0.700	849.427	0.059	
2	PIPELINE	250	0.900	1692.636	0.152	0.823
	PIPELINE	250	0.900	9135.986	0.823	
3	PIPELINE	200	0.900	3354.559	0.302	0.517
	PIPELINE	90	0.700	3077.820	0.215	
4	PIPELINE	75	0.700	973.038	0.068	0.748
	PIPELINE	75	0.700	1597.867	0.112	
	PIPELINE	75	0.700	4175.469	0.292	
	PIPELINE	63	0.700	3941.063	0.276	
5	PIPELINE	75	0.700	812.066	0.057	0.504
	PIPELINE	75	0.700	4044.105	0.283	
	PIPELINE	75	0.700	2343.074	0.164	
	PIPELINE	75	0.700	1908.382	0.134	
6	PIPELINE	75	0.700	315.908	0.022	0.308
	PIPELINE	200	0.900	1683.654	0.152	
7	PIPELINE	75	0.700	796.286	0.056	0.084
	PIPELINE	90	0.700	403.278	0.028	
8	PIPELINE	90	0.700	5680.091	0.398	0.630
	PIPELINE	63	0.700	3321.132	0.232	
9	PIPELINE	75	0.700	1567.184	0.110	0.481
	PIPELINE	110	0.700	2383.049	0.167	
	PIPELINE	63	0.700	161.976	0.011	
	PIPELINE	90	0.700	399.321	0.028	
	PIPELINE	90	0.700	1440.881	0.101	
	PIPELINE	63	0.700	913.118	0.064	
10	PIPELINE	63	0.700	173.549	0.012	0.212
	PIPELINE	63	0.700	583.352	0.041	
	PIPELINE	110	0.700	2274.578	0.159	
	PIPELINE	110	0.700	6359.937	0.445	
11	PIPELINE	63	0.700	776.187	0.054	0.695
	PIPELINE	180	0.800	2446.085	0.196	
	PIPELINE	63	0.700	854.124	0.060	
12	PIPELINE	300	1.000	6115.314	0.612	0.672
	PIPELINE	400	1.000	4644.658	0.464	
	PIPELINE	250	0.900	4640.228	0.418	
	PIPELINE	400	1.000	198.486	0.020	
13	GLBR	-	-	-	0.007	0.909
	GLBR	-	-	-	0.007	
TOTAL AREA				87921.989	6.926	6.926

Legend

- GPS STATION
- PIPELINE IN WLM
- PUMPING MAIN
- GRAVITY MAIN
- SEGMENT BOUNDARY

Geographic Coordinate System and WGS-84 Datum

