

THIS DOCUMENT IS THE PROPERTY OF BANGALORE HYDRO ENGINEERS & CONSULTANTS PVT. LTD., ANY USE NOT AUTHORISED BY US, AND/OR COPYING, DUPLICATING, HAND OVER TO THIRD PARTIES EITHER IN FULL OR IN PART WITHOUT PERMISSIONS IS LIABLE TO CLAIMS.

IF IN DOUBT ASK

Area statement showing the land acquisition proposal in reserved forest for construction of Chachadi Lift Main Canal coming under Gokak Range

Sl. No.	Name of Village	Name of Sub Division	Name of Range Forest Office	Survey No.	Main Canal Chainage (km)		Length in Mtrs.	Land width to be required in m	Extent of Land to be required		Remarks
					From	To			(A-G)	Ha.	
1	2	3	4	5	6	7	8	9	10	11	12
I RISING MAIN											
1	Khanagaon	Gokak	Gokak	580	0.03	0.287	257	11.1	0-29	0.2853	Cutting reach.
Total =									0-29	0.2853	
II MS GRAVITY MAIN											
2	Khanagaon	Gokak	Gokak	580	0	0.728	728	11.25	2-1	0.8190	Cutting reach
				711	0.728	0.791	63	11.25	0-8	0.0709	Cutting reach
				717	0.791	1.91	1119	11.25	3-5	1.2589	Cutting reach
				718/A	1.91	2.847	937	11.25	2-25	1.0541	Cutting reach
Total =									7-37	3.2029	
III DISTRIBUTORY CANAL											
1	Khanagaon	Gokak	Gokak	717	0	0.508	508	8.5	1-2	0.4318	Cutting reach
Total =									1-2	0.4318	
GRAND TOTAL (I + II + III) =									9-28	3.9200	

Assistant Executive Engineer
Karnataka Neeravari Nigama Ltd,
G.R.B.C.C., Sub-Div. No:8, Gokak.

Executive Engineer,
Karnataka Neeravari Nigam Ltd,
G.R.B.C.C. Div. No:3, GOKAK.

INTAKE CHANNEL/RAISING MAIN

DELIVERY CHAMBER/OFFTAKE OF
CHACHADI LIFT MAIN CANAL
BED LEVEL=720.00M

CHAMBER/OFFTAKE OF
CHACHADI LIS
INVERT LEVEL OF PIPE=
720.00m

HEAD WORKS FOR CHACHADI LIS
OFFTAKING FROM MRBC CH.33.650 Km

SERVICE ROAD 3.0m
7.1m WIDE

PROPOSED ALIGNMENT MS PIPE
1 Nos- 1100mm ϕ PIPE

DISTRIBUTORY-1
OFF TAKE CH:1776.00m

DISTRIBUTARY-01

REF DRG:

BHEC/KNNL/CLIS/ALGN/01 - GENERAL ALIGNMENT OF CANAL

FOR STUDY PURPOSE ONLY

CLIENT:



KARNATAKA NEERAVARI NIGAM LTD.,
(GOVT. OF KARNATAKA UNDERTAKING)

PROJECT:

MARKANDEYA IRRIGATION PROJECT
CHACHADI LIFT IRRIGATION SCHEME

TITLE:

GEO-REFERANCED VILLAGE MAP
OF KHANAGAON


CONSULTANTS:



BANGALORE HYDRO
ENGINEERS & CONSULTANTS PVT. LTD.,
80/D, 12th CROSS,
AVALAHALLI EXTN. GIRINAGAR III PHASE,
BENGALURU - 560 085.

DRAWN	DESIGNED	CHECKED	RECOMMENDED	APPROVED	SCALE	DATE
SUMANTH	SUMANTH	PRAMODH	RSK	SNS	1:8	28.02.20
DRG. No:-BHEC/KNNL/CLIS/ALGN/07					SHT: 1/8	REV: 1

THIS DOCUMENT IS THE PROPERTY OF BANGALORE HYDRO ENGINEERS & CONSULTANTS PVT. LTD. ANY USE NOT AUTHORISED BY US, AND/OR COPYING, DUPLICATING, HAND OVER TO THIRD PARTIES EITHER IN FULL OR IN PART WITHOUT PERMISSIONS IS LIABLE TO CLAIMS.

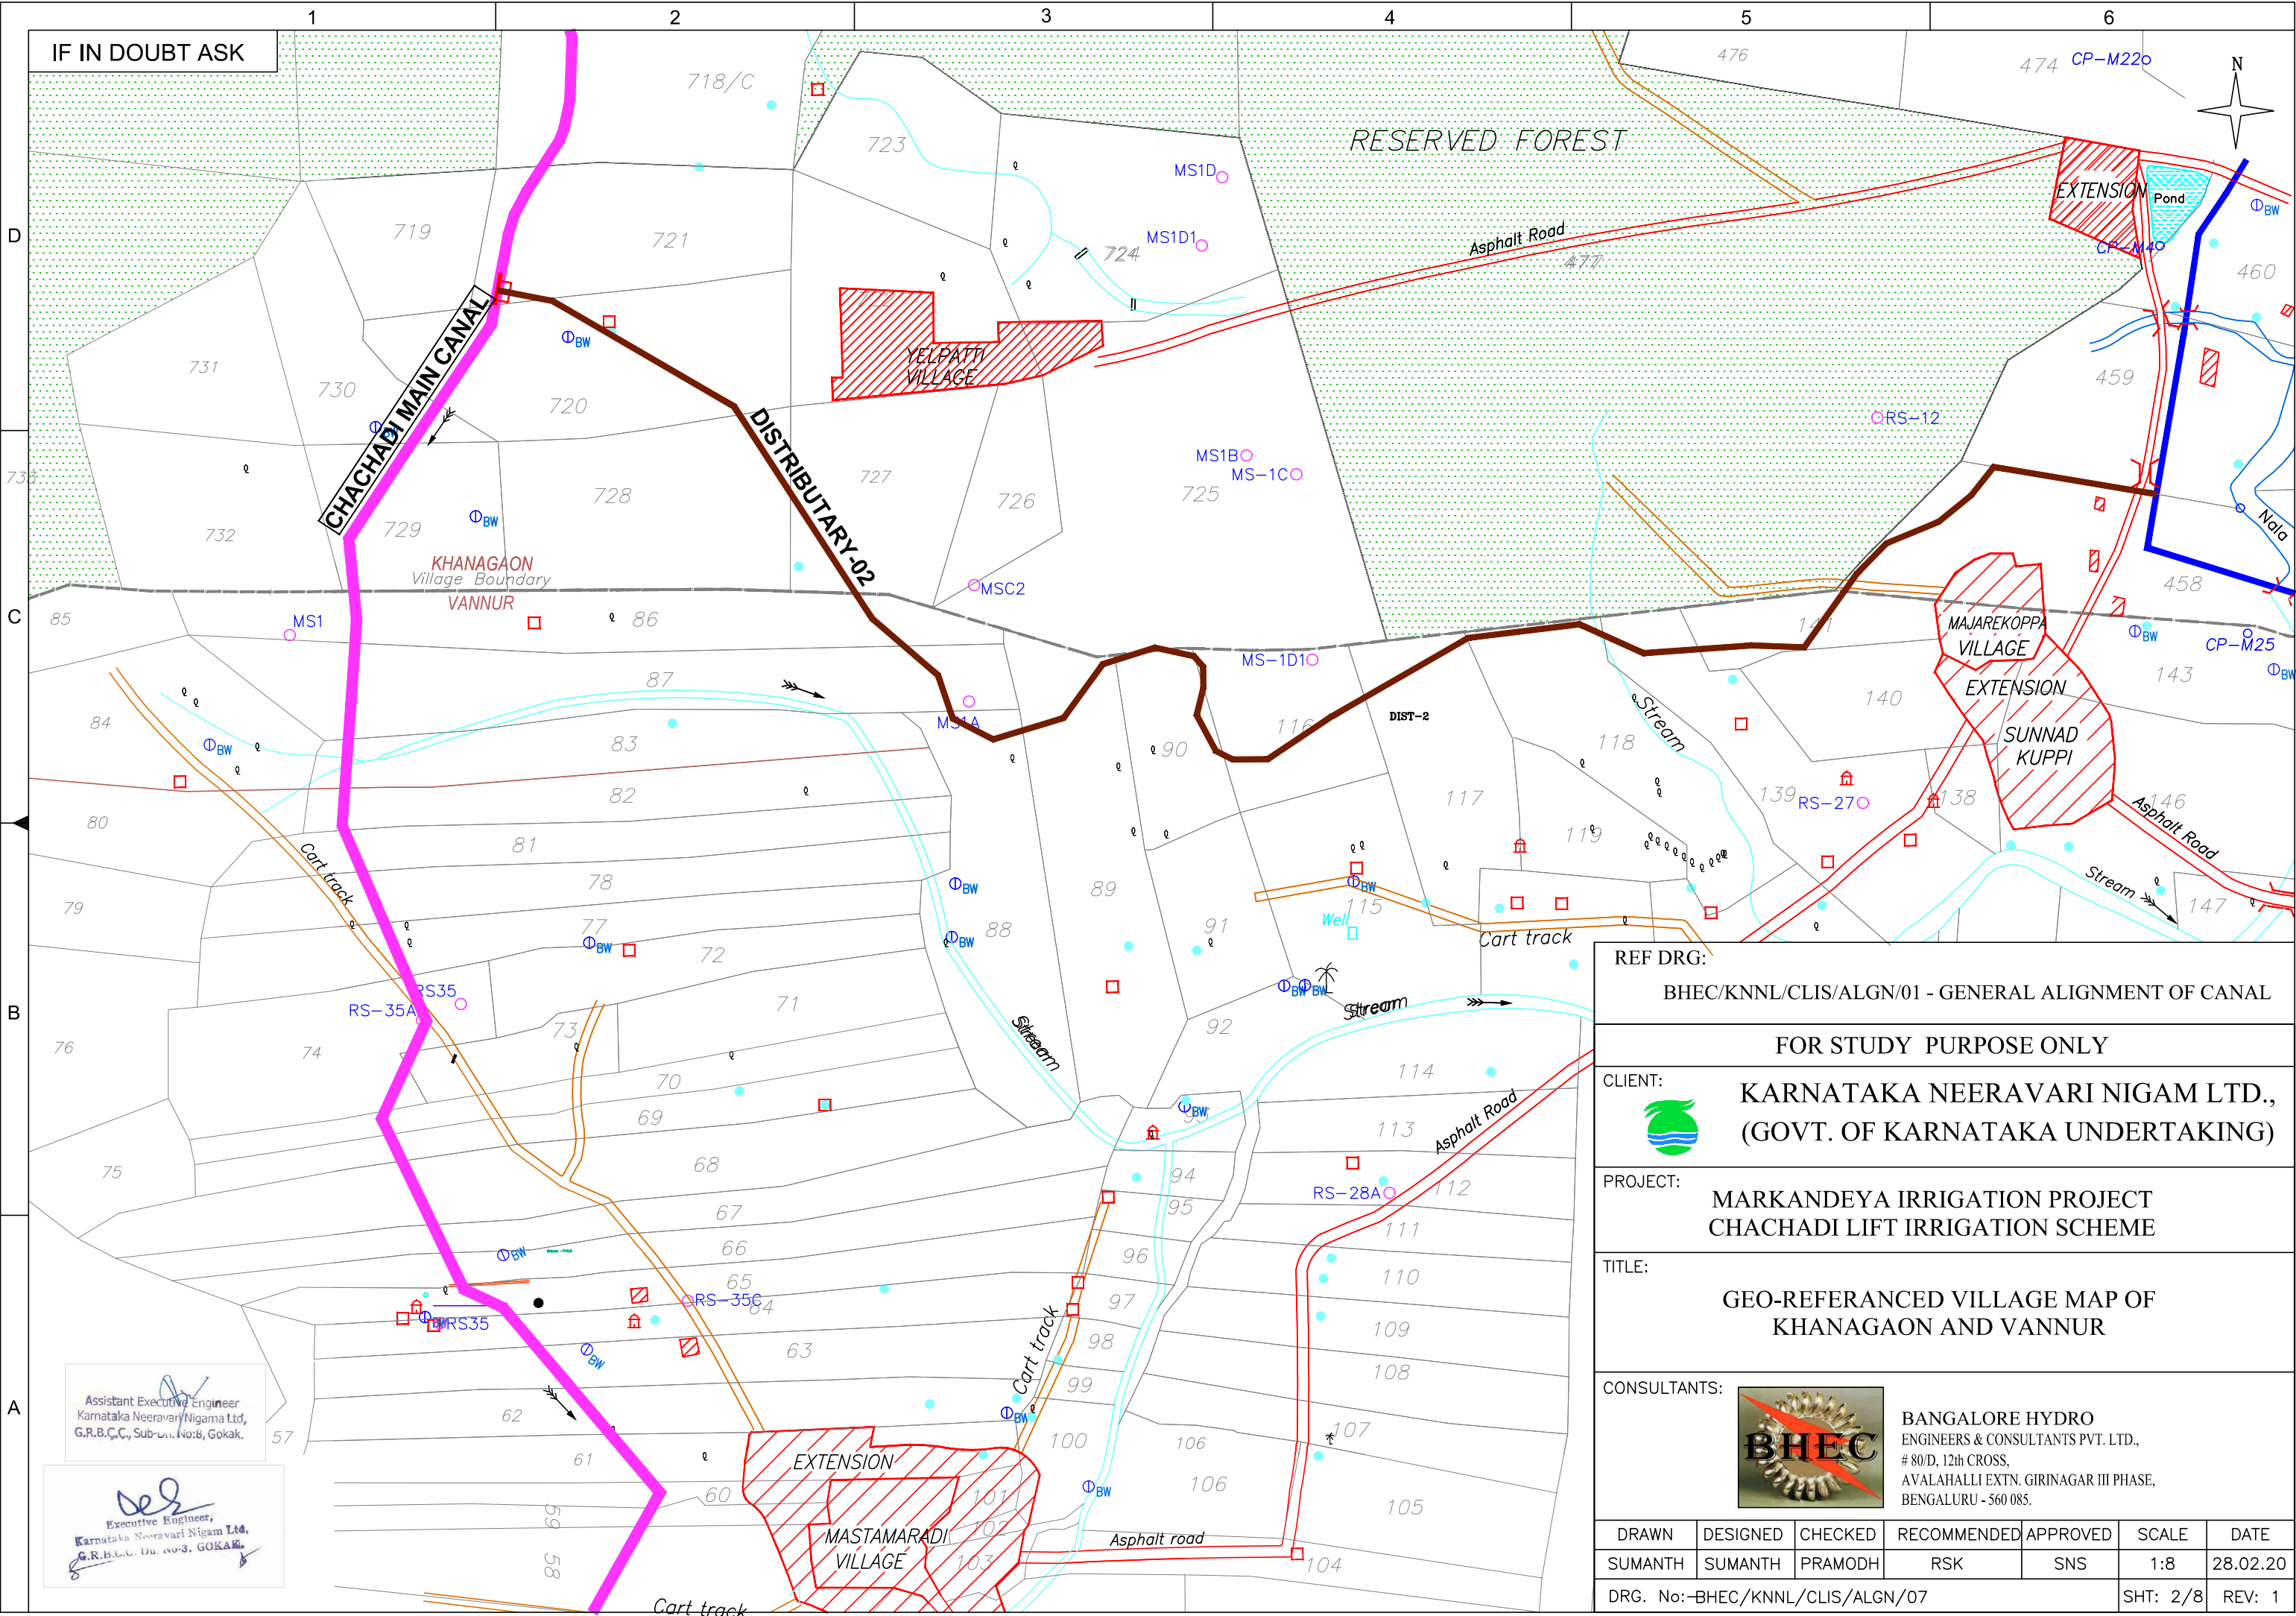

Assistant Executive Engineer
Karnataka Neeravari Nigam Ltd,
G.R.B.C.C., Sub-Div. No:8, Gokak.

Executive Engineer,
Karnataka Neeravari Nigam Ltd,
G.R.B.C.C., Div. No:3, GOKAK.

REF DRG:
BHEC/KNNL/CLIS/ALGN/01 - GENERAL ALIGNMENT OF CANAL

FOR STUDY PURPOSE ONLY

CLIENT:
 KARNATAKA NEERAVARI NIGAM LTD.,
(GOVT. OF KARNATAKA UNDERTAKING)

PROJECT:
MARKANDEYA IRRIGATION PROJECT
CHACHADI LIFT IRRIGATION SCHEME

TITLE:
GEO-REFERANCED VILLAGE MAP OF
KHANAGAON AND VANNUR

CONSULTANTS:
 BANGALORE HYDRO
ENGINEERS & CONSULTANTS PVT. LTD.,
80/D, 12th CROSS,
AVALAHALLI EXTN. GIRINAGAR III PHASE,
BENGALURU - 560 085.


DRAWN	DESIGNED	CHECKED	RECOMMENDED	APPROVED	SCALE	DATE
SUMANTH	SUMANTH	PRAMODH	RSK	SNS	1:8	28.02.20

DRG. No:-BHEC/KNNL/CLIS/ALGN/07

SHT: 2/8

REV: 1

THIS DOCUMENT IS THE PROPERTY OF BANGALORE HYDRO ENGINEERS & CONSULTANTS PVT. LTD. ANY USE NOT AUTHORISED BY US, AND/OR COPYING, DUPLICATING, HAND OVER TO THIRD PARTIES EITHER IN FULL OR IN PART WITHOUT PERMISSIONS IS LIABLE TO CLAIMS.

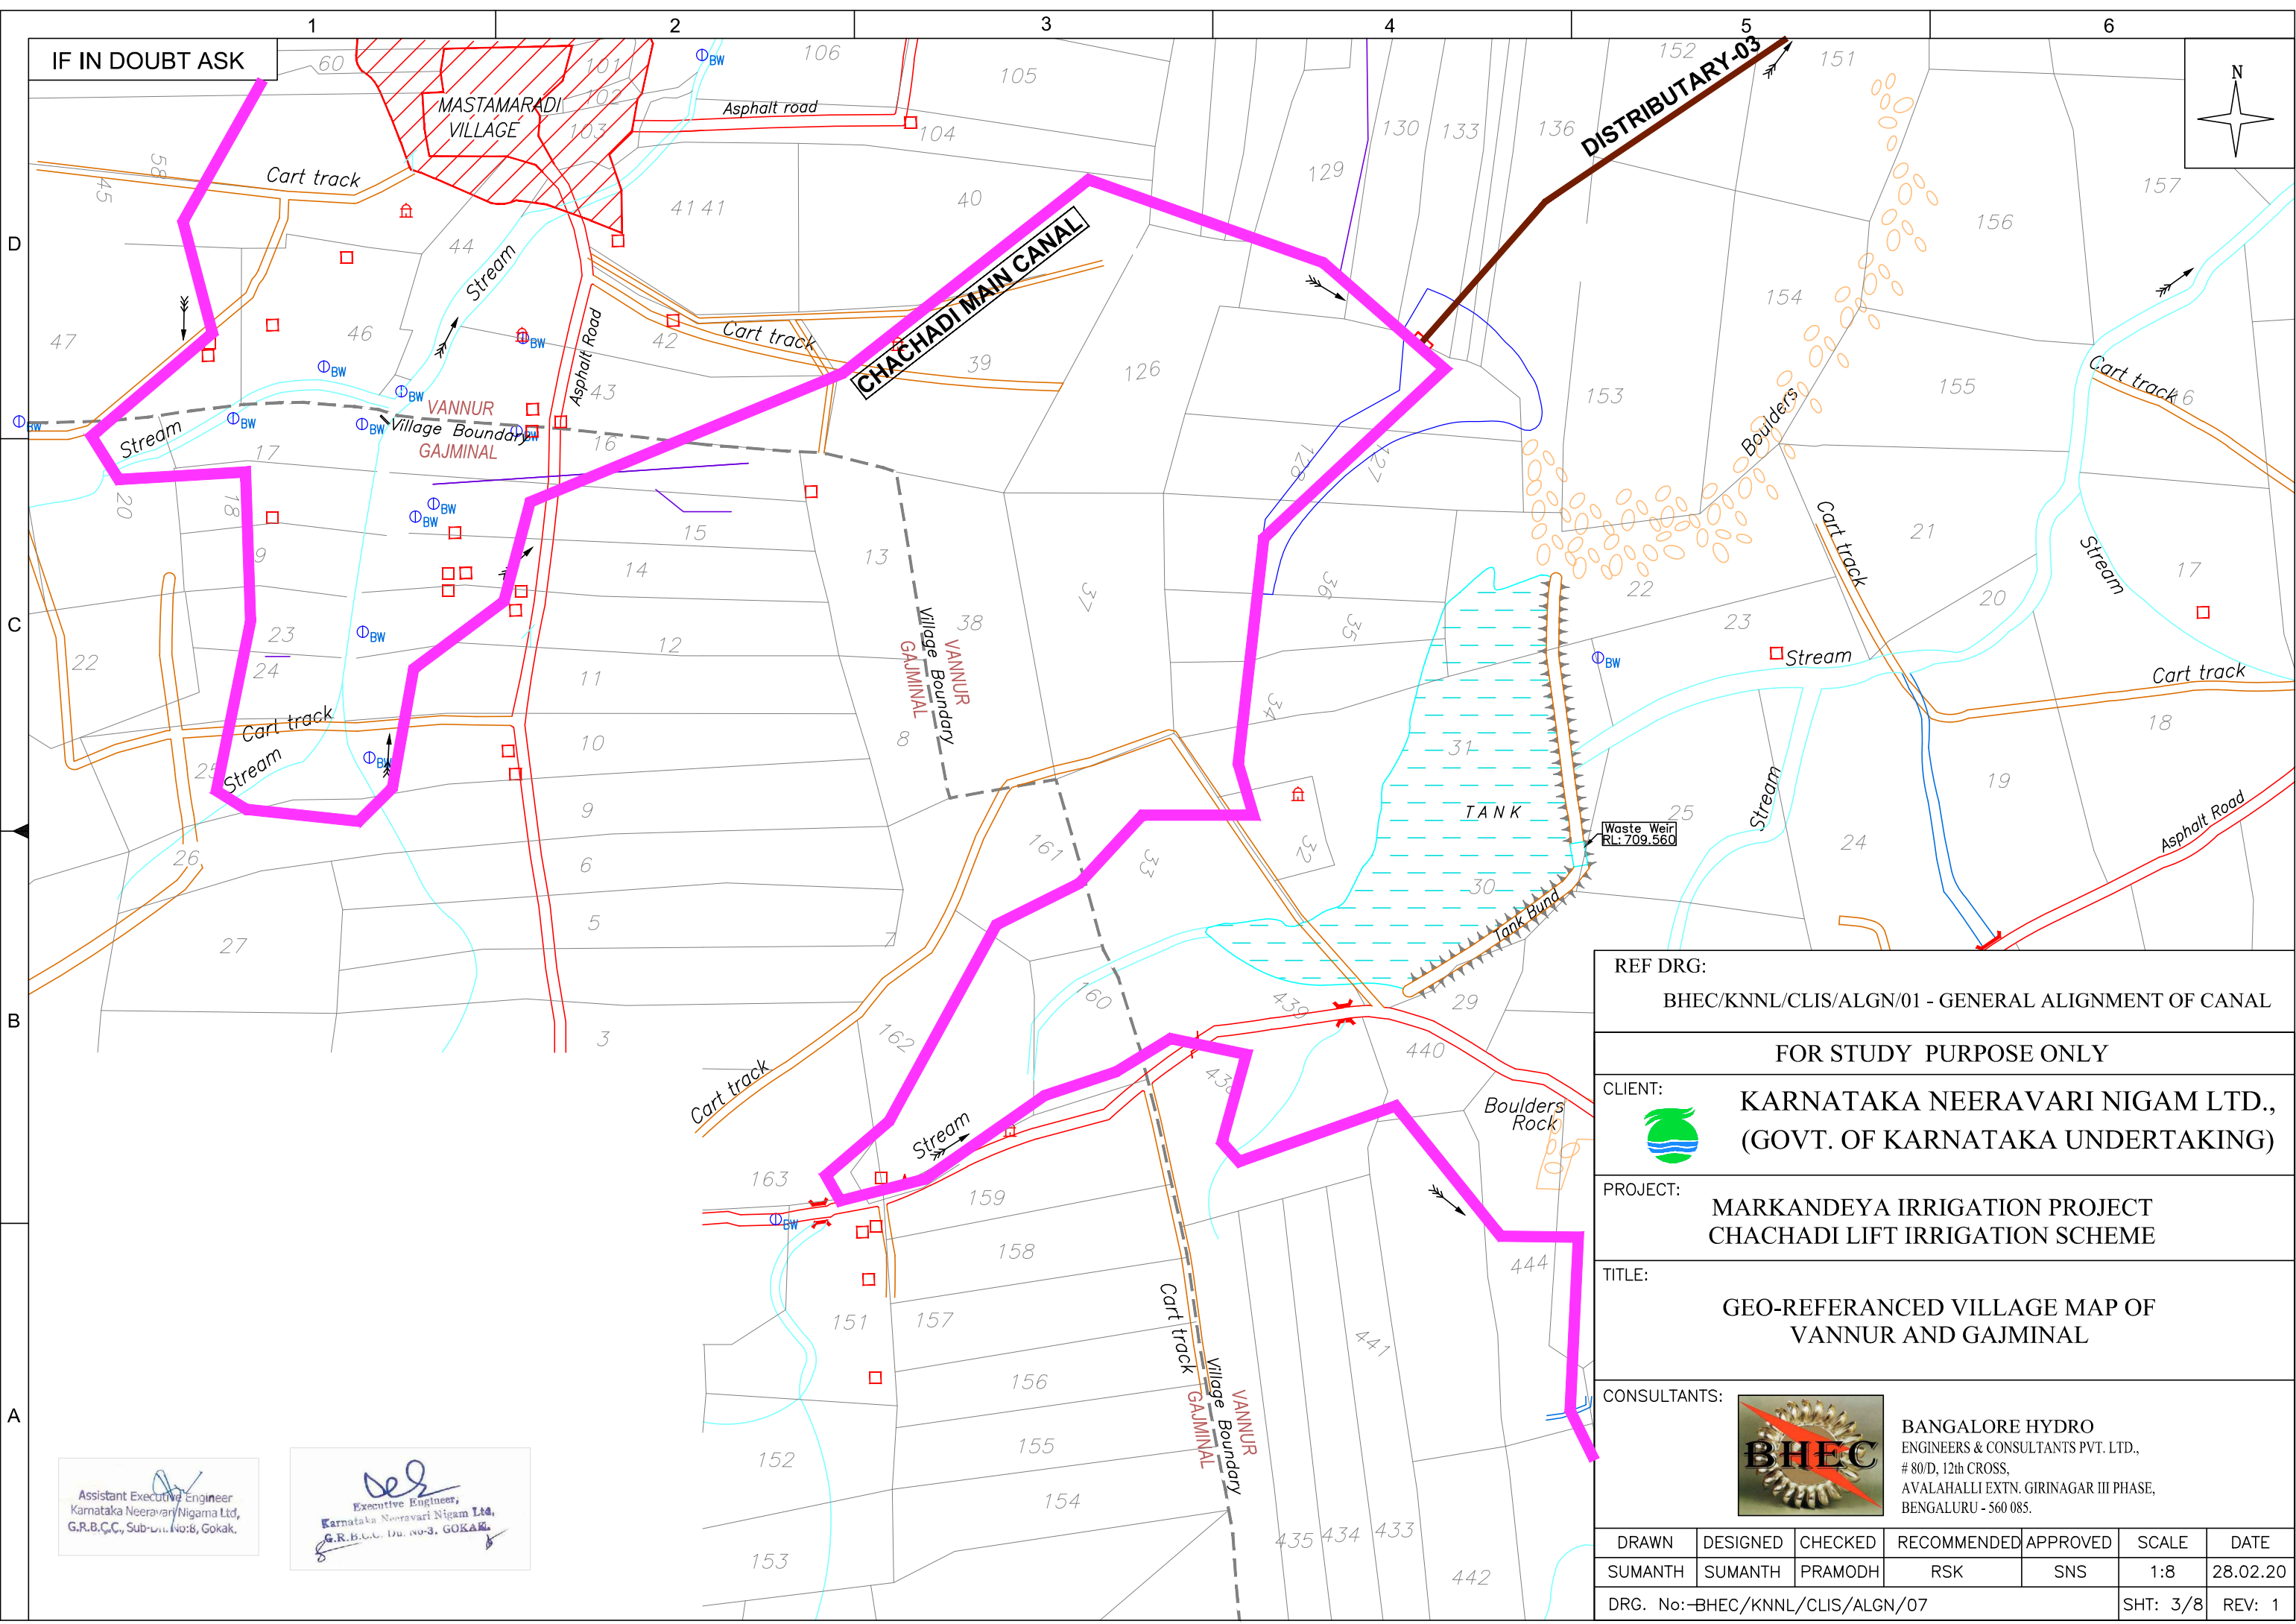


Assistant Executive Engineer
Karnataka Neeravari Nigam Ltd.,
G.R.B.C.C., Sub-unit No:8, Gokak.

Executive Engineer,
Karnataka Neeravari Nigam Ltd.,
G.R.B.C.C. Div. No-3, GOKAK.

REF DRG: BHEC/KNNL/CLIS/ALGN/01 - GENERAL ALIGNMENT OF CANAL						
FOR STUDY PURPOSE ONLY						
CLIENT:		 KARNATAKA NEERAVARI NIGAM LTD., (GOVT. OF KARNATAKA UNDERTAKING)				
PROJECT:		MARKANDEYA IRRIGATION PROJECT CHACHADI LIFT IRRIGATION SCHEME				
TITLE:		GEO-REFERANCED VILLAGE MAP OF VANNUR AND GAJMINAL				
CONSULTANTS:		 BANGALORE HYDRO ENGINEERS & CONSULTANTS PVT. LTD., # 80/D, 12th CROSS, AVALAHALLI EXTN. GIRINAGAR III PHASE, BENGALURU - 560 085.				
DRAWN	DESIGNED	CHECKED	RECOMMENDED	APPROVED	SCALE	DATE
SUMANTH	SUMANTH	PRAMODH	RSK	SNS	1:8	28.02.20
DRG. No:-BHEC/KNNL/CLIS/ALGN/07					SHT: 3/8	REV: 1

THIS DOCUMENT IS THE PROPERTY OF BANGALORE HYDRO ENGINEERS & CONSULTANTS PVT. LTD. ANY USE NOT AUTHORISED BY US, AND/OR COPYING, DUPLICATING, HAND OVER TO THIRD PARTIES EITHER IN FULL OR IN PART WITHOUT PERMISSIONS IS LIABLE TO CLAIMS.

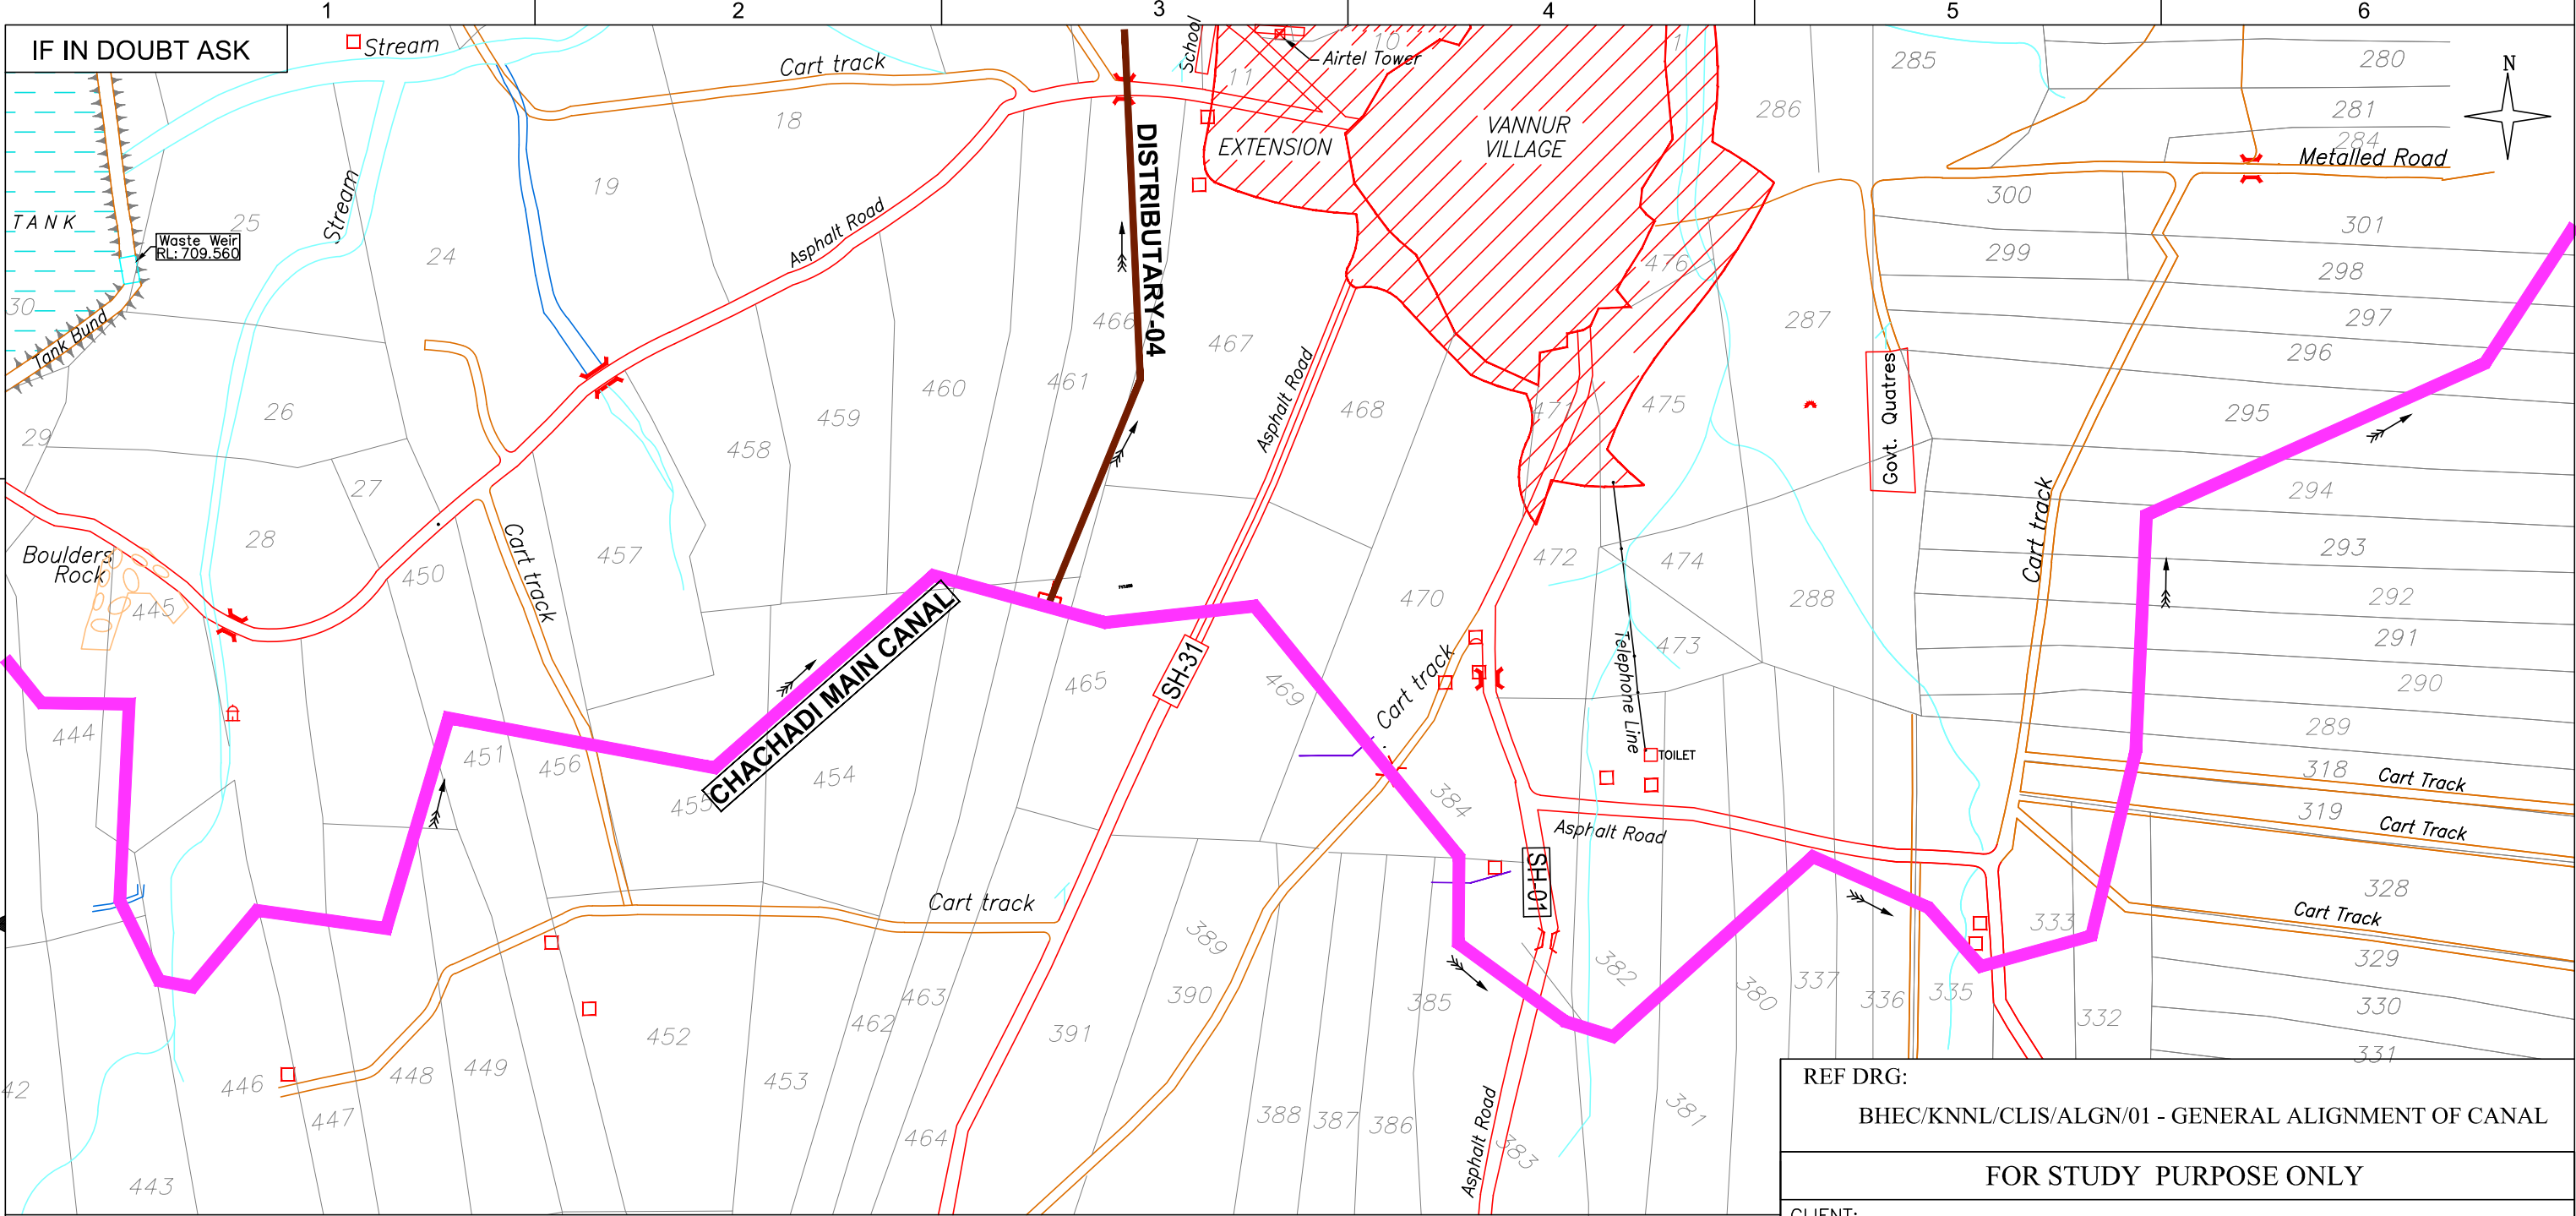

REF DRG:
BHEC/KNNL/CLIS/ALGN/01 - GENERAL ALIGNMENT OF CANAL

FOR STUDY PURPOSE ONLY

CLIENT:

KARNATAKA NEERAVARI NIGAM LTD.,
(GOVT. OF KARNATAKA UNDERTAKING)

PROJECT:

MARKANDEYA IRRIGATION PROJECT
CHACHADI LIFT IRRIGATION SCHEME

TITLE:

GEO-REFERANCED VILLAGE MAP
OF KHANAGAON

CONSULTANTS:




BANGALORE HYDRO
ENGINEERS & CONSULTANTS PVT. LTD.,
80/D, 12th CROSS,
AVALAHALLI EXTN. GIRINAGAR III PHASE,
BENGALURU - 560 085.


DRAWN	DESIGNED	CHECKED	RECOMMENDED	APPROVED	SCALE	DATE
SUMANTH	SUMANTH	PRAMODH	RSK	SNS	1:8	28.02.20
DRG. No:-BHEC/KNNL/CLIS/ALGN/07					SHT: 4/8	REV: 1

Assistant Executive Engineer
Karnataka Neeravari Nigama Ltd,
G.R.B.C.C., Sub-unit No:8, Gokak.

Executive Engineer,
Karnataka Neeravari Nigam Ltd,
G.R.B.C.C. Div. No-3, GOKAK.

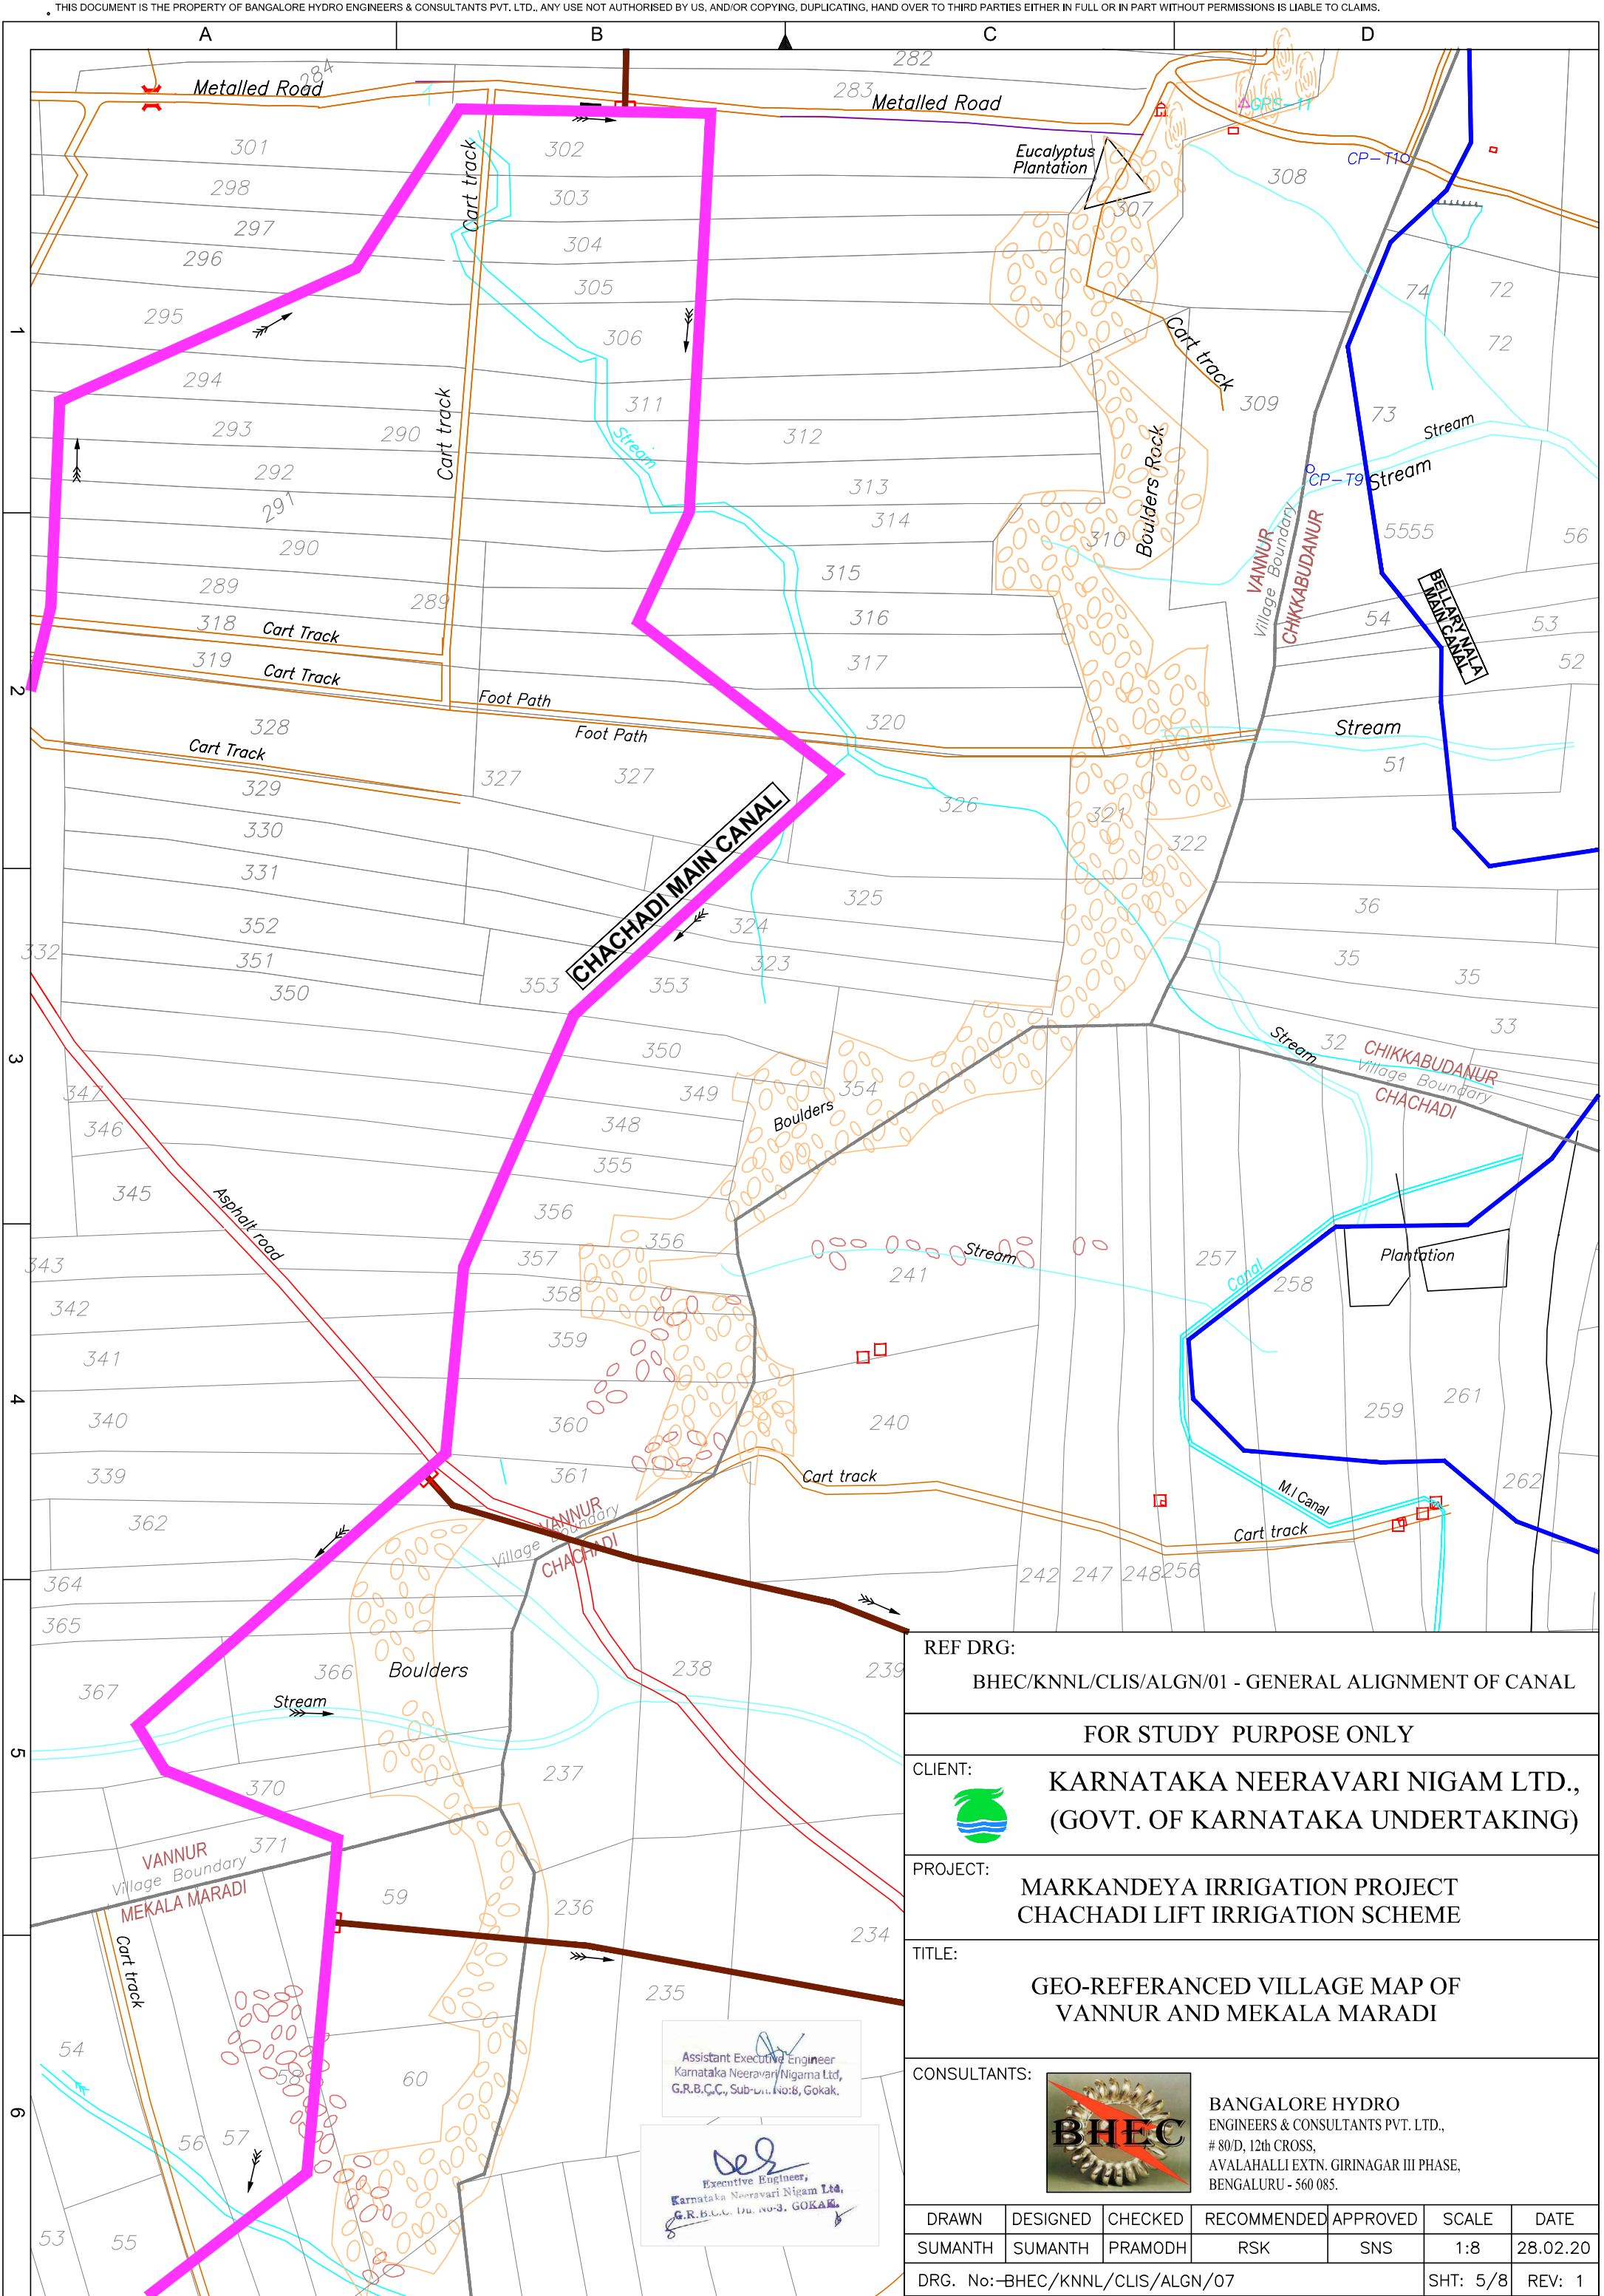

THIS DOCUMENT IS THE PROPERTY OF BANGALORE HYDRO ENGINEERS & CONSULTANTS PVT. LTD., ANY USE NOT AUTHORISED BY US, AND/OR COPYING, DUPLICATING, HAND OVER TO THIRD PARTIES EITHER IN FULL OR IN PART WITHOUT PERMISSIONS IS LIABLE TO CLAIMS.

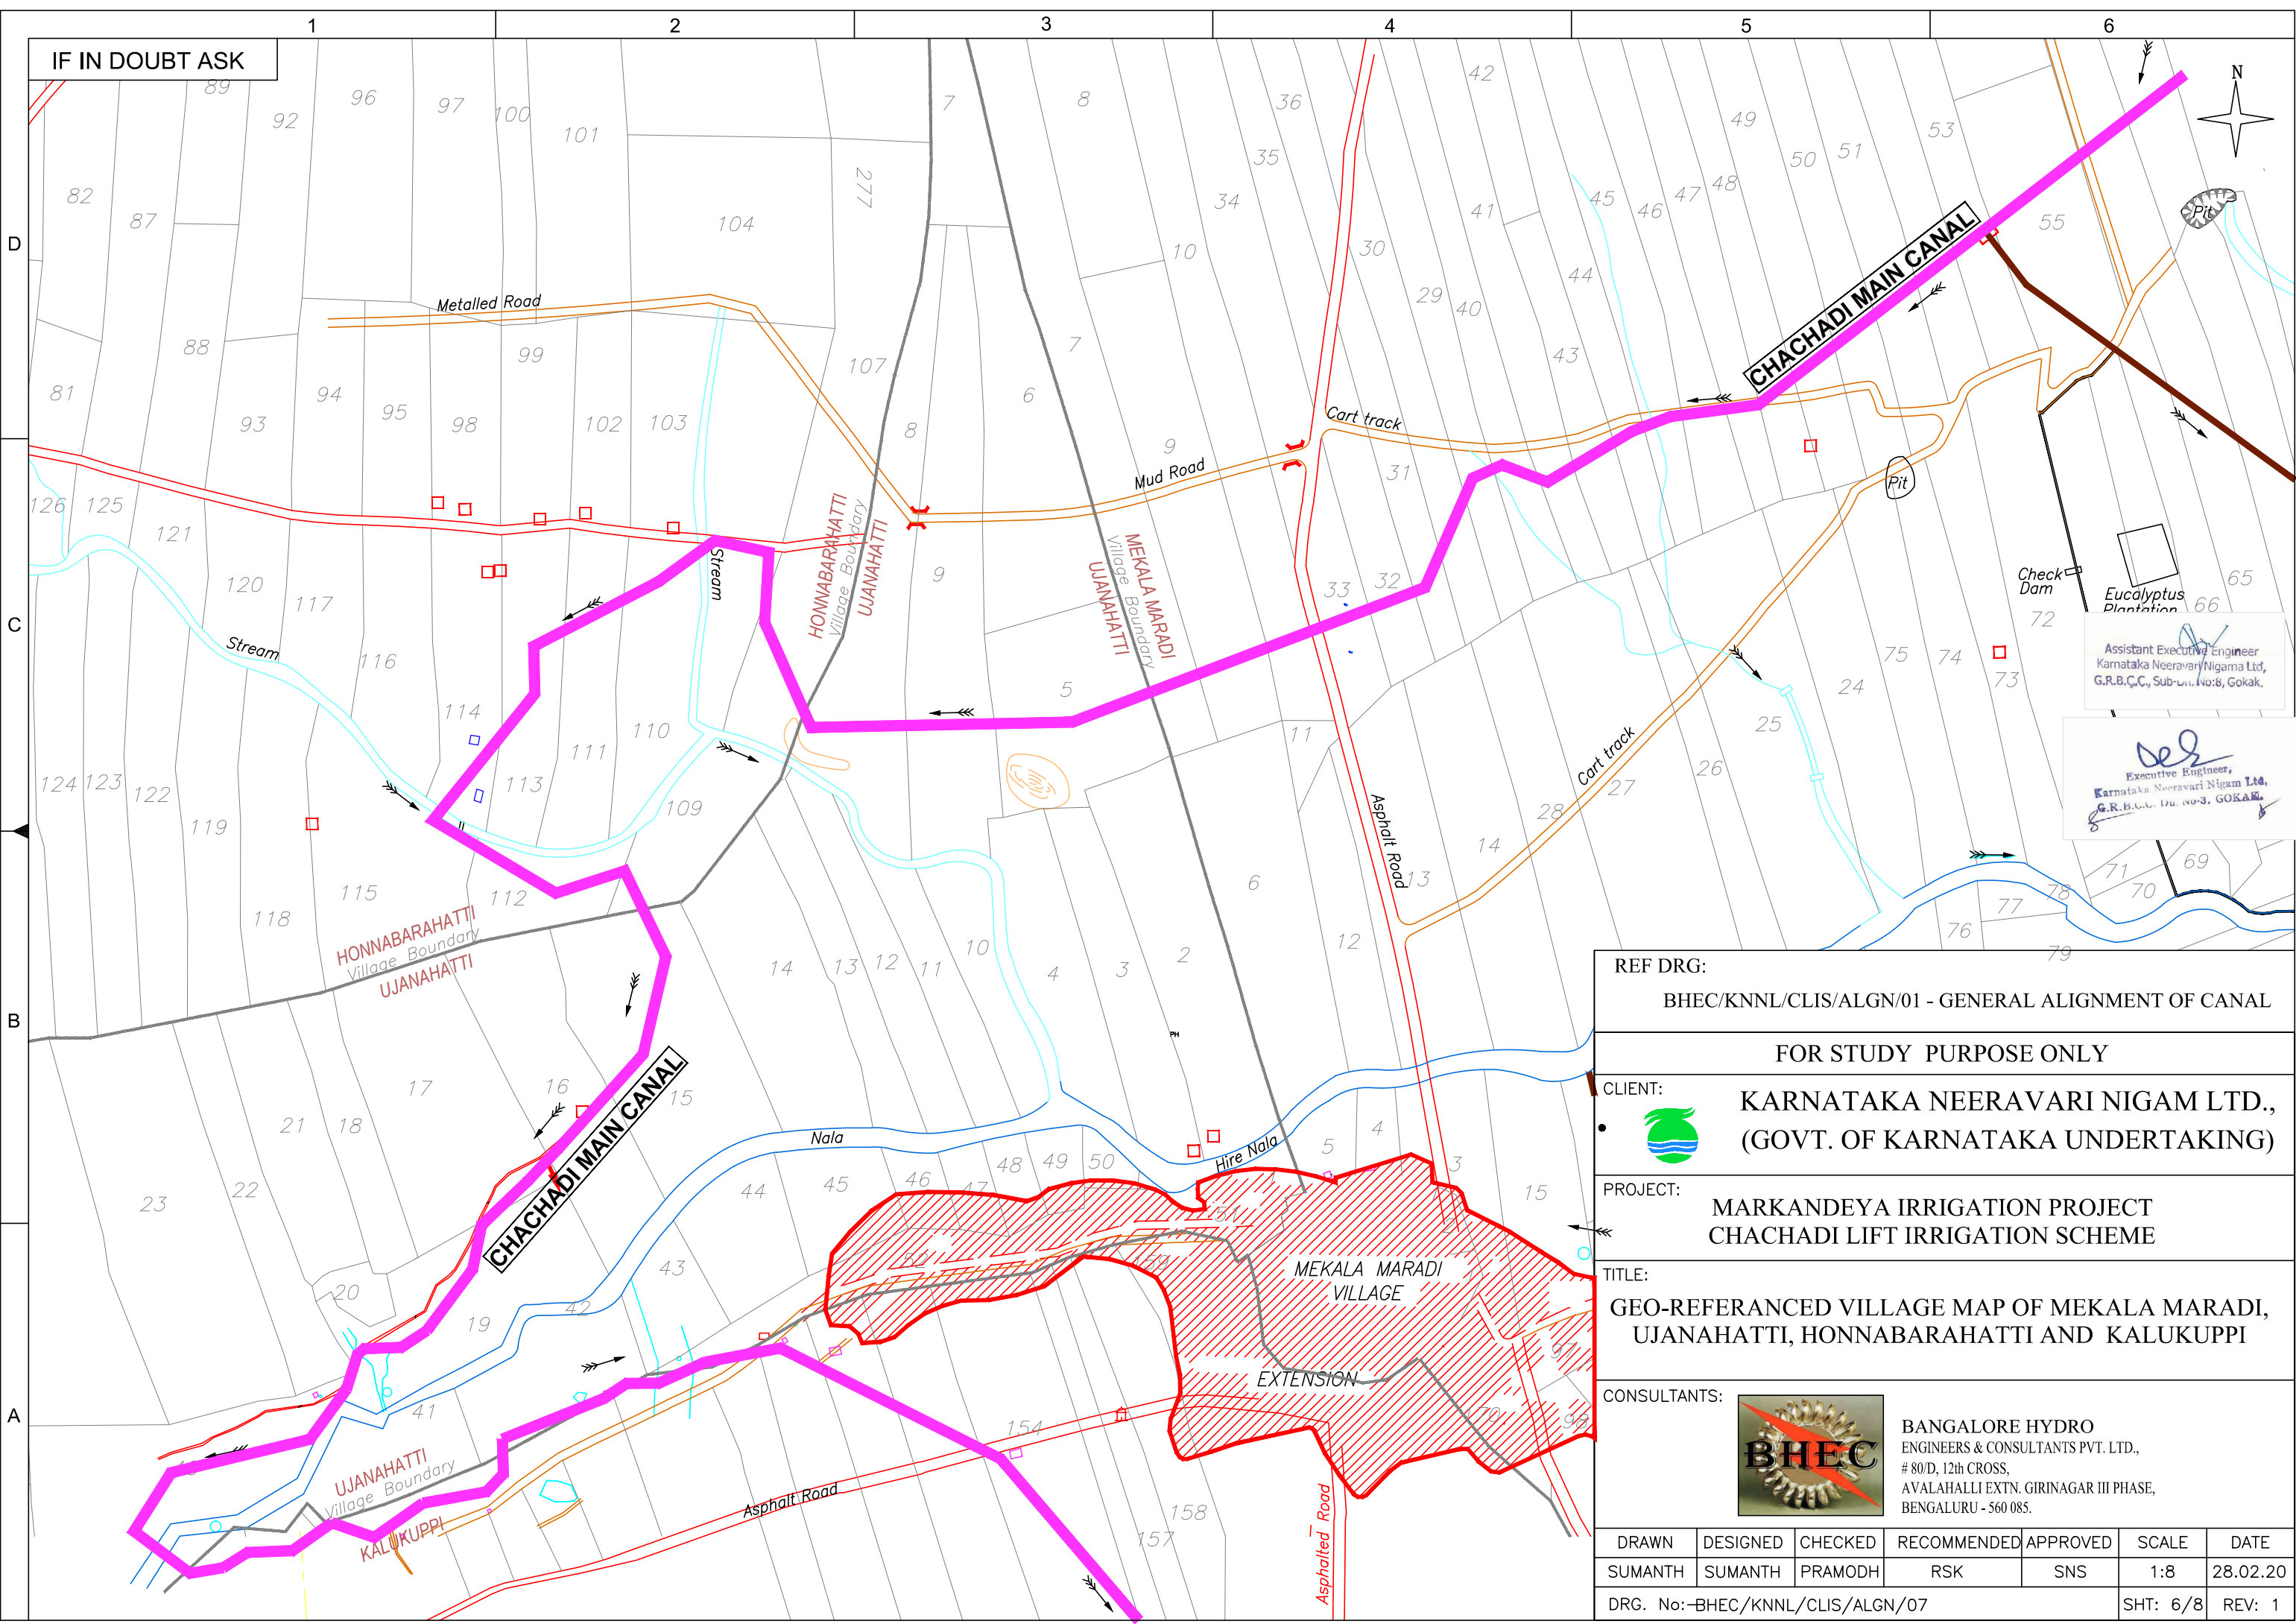

IF IN DOUBT ASK



Assistant Executive Engineer
Karnataka Neeravari Nigama Ltd,
G.R.B.C.C, Sub-Unit No:8, Gokak.

Executive Engineer,
Karnataka Neeravari Nigam Ltd,
G.R.B.C.C, Unit No-3, GOKAK.

REF DRG:
BHEC/KNNL/CLIS/ALGN/01 - GENERAL ALIGNMENT OF CANAL

FOR STUDY PURPOSE ONLY

CLIENT:
 KARNATAKA NEERAVARI NIGAM LTD.,
(GOVT. OF KARNATAKA UNDERTAKING)


PROJECT:
MARKANDEYA IRRIGATION PROJECT
CHACHADI LIFT IRRIGATION SCHEME

TITLE:
GEO-REFERANCED VILLAGE MAP OF MEKALA MARADI,
UJANAHATTI, HONNABARAHATTI AND KALUKUPPI

CONSULTANTS:
 BANGALORE HYDRO
ENGINEERS & CONSULTANTS PVT. LTD.,
80/D, 12th CROSS,
AVALAHALLI EXTN. GIRINAGAR III PHASE,
BENGALURU - 560 085.


DRAWN	DESIGNED	CHECKED	RECOMMENDED	APPROVED	SCALE	DATE
SUMANTH	SUMANTH	PRAMODH	RSK	SNS	1:8	28.02.20
DRG. No:-BHEC/KNNL/CLIS/ALGN/07					SHT: 6/8	REV: 1

THIS DOCUMENT IS THE PROPERTY OF BANGALORE HYDRO ENGINEERS & CONSULTANTS PVT. LTD. ANY USE NOT AUTHORISED BY US AND/OR COPYING, DUPLICATING, HAND OVER TO THIRD PARTIES EITHER IN FULL OR IN PART WITHOUT PERMISSIONS IS LIABLE TO CLAIMS.

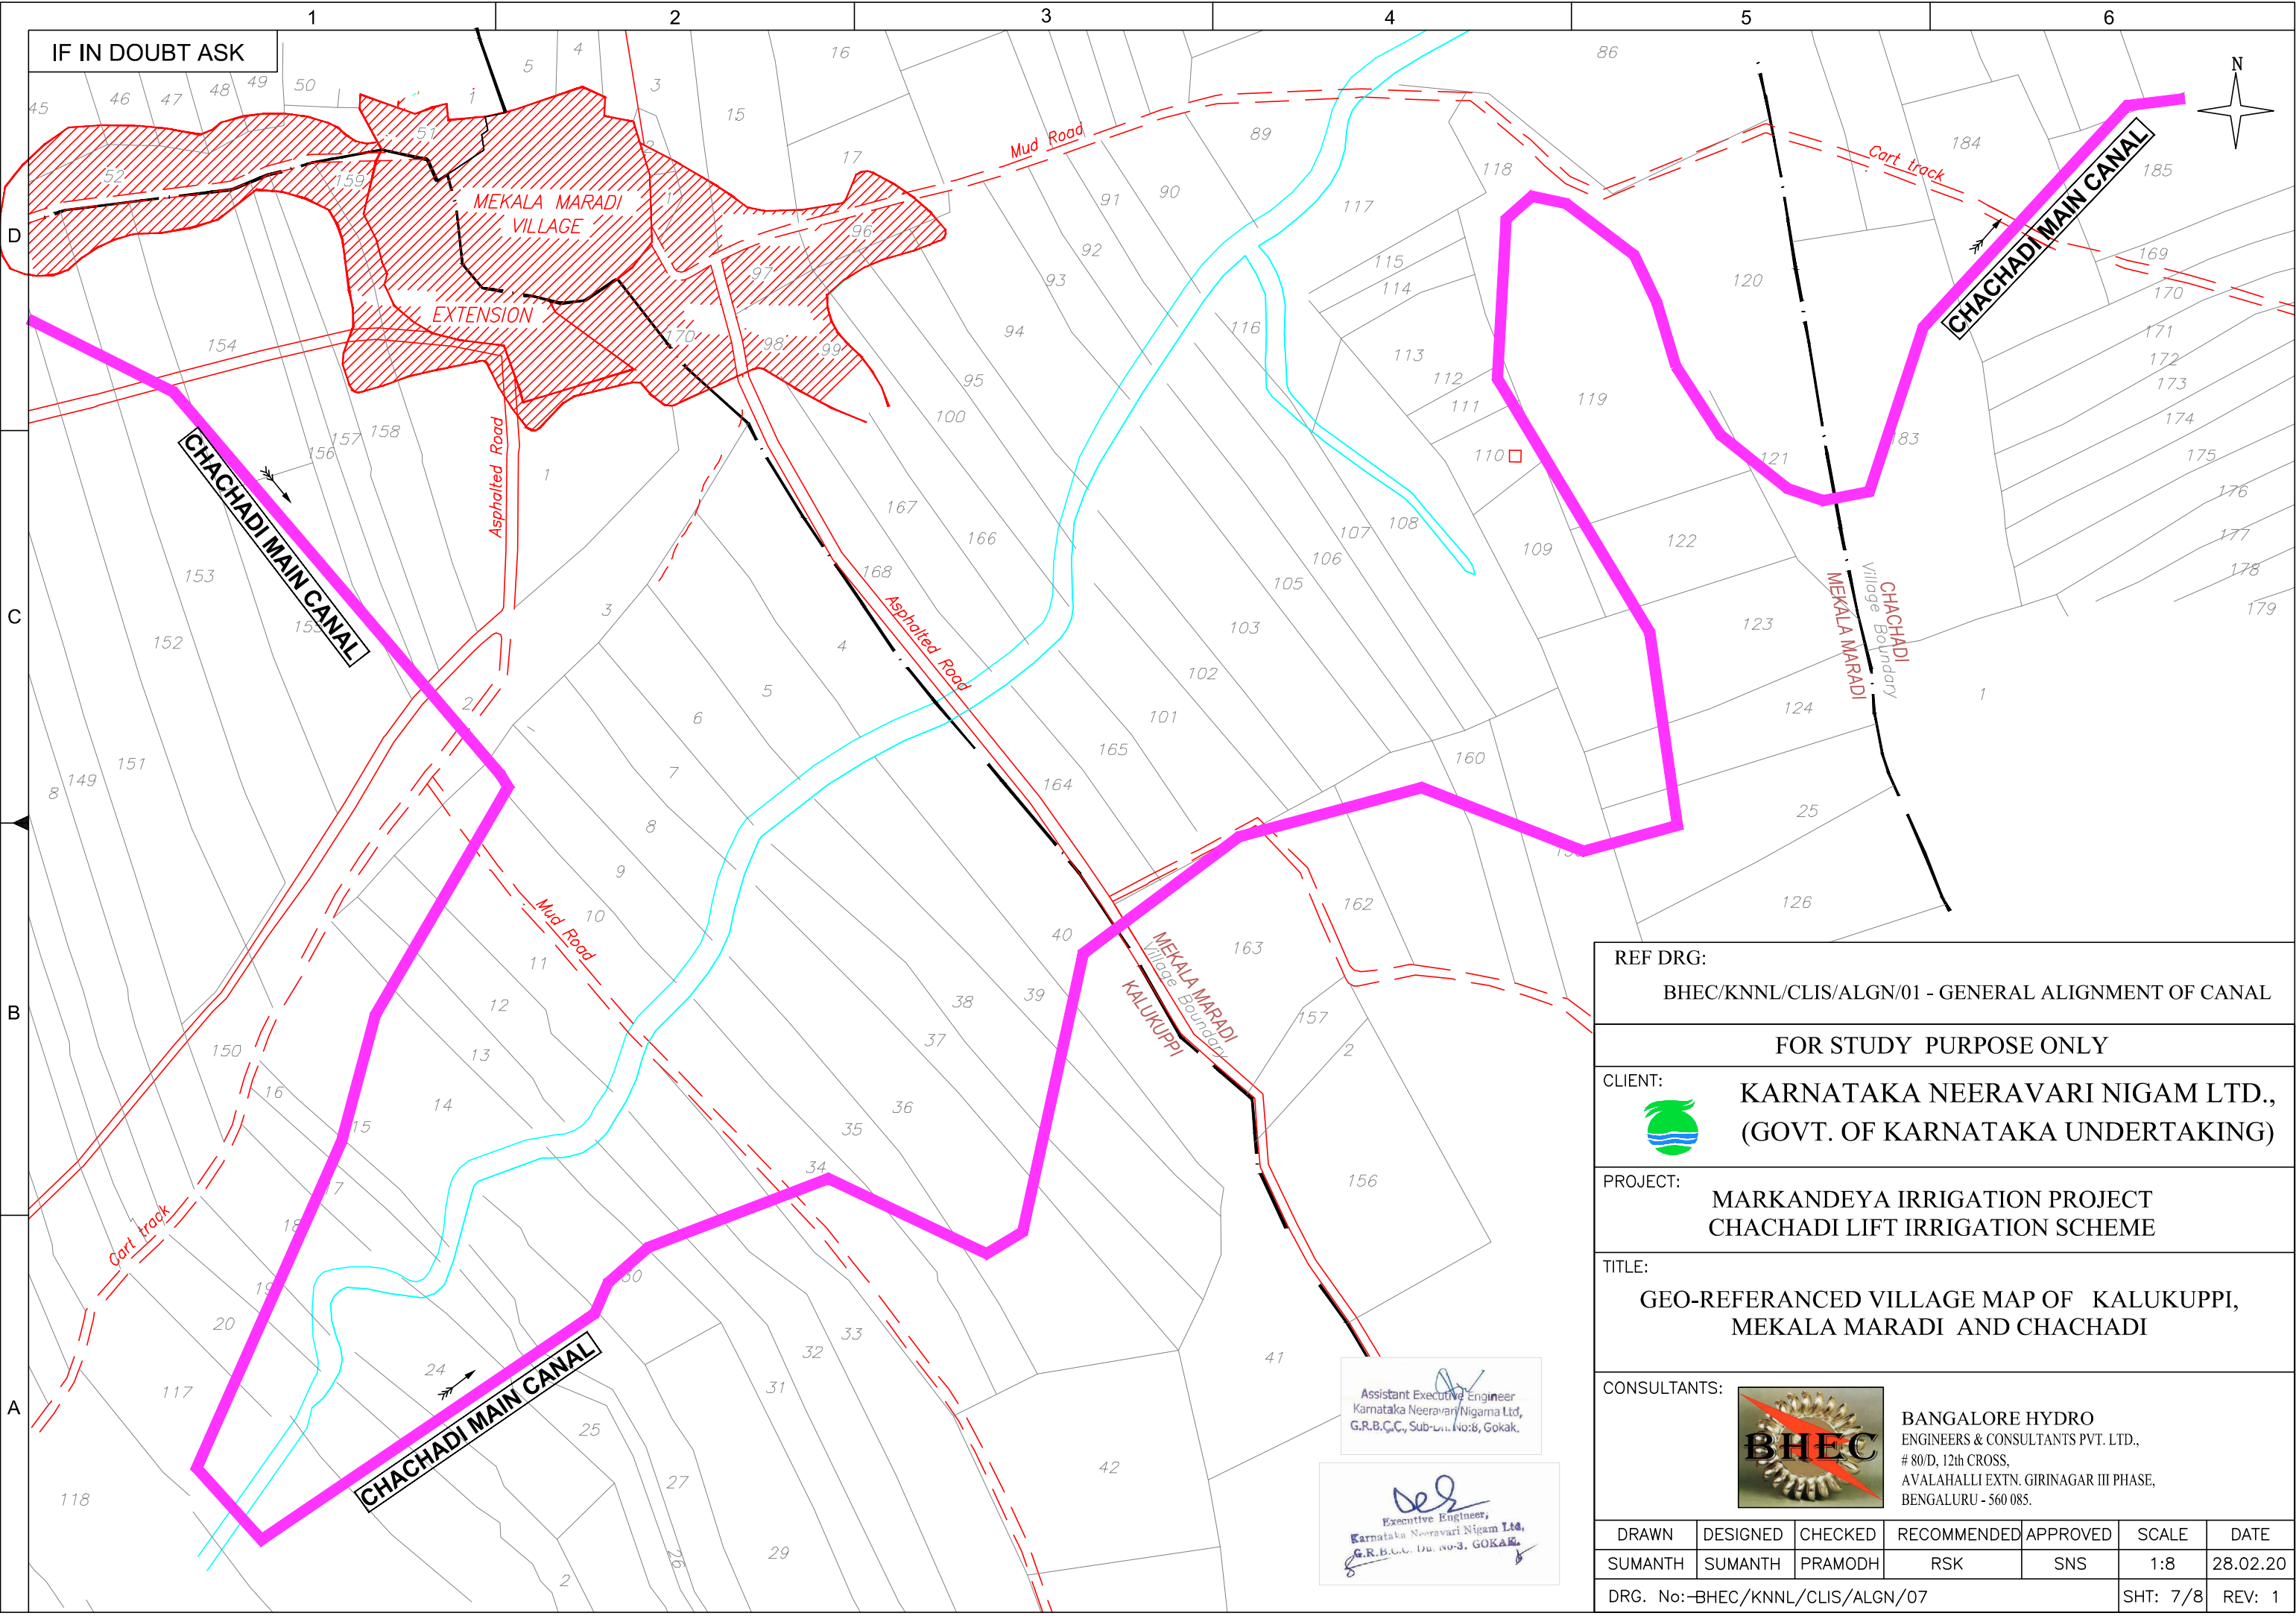

REF DRG: BHEC/KNNL/CLIS/ALGN/01 - GENERAL ALIGNMENT OF CANAL						
FOR STUDY PURPOSE ONLY						
CLIENT:  KARNATAKA NEERAVARI NIGAM LTD., (GOVT. OF KARNATAKA UNDERTAKING)						
PROJECT: MARKANDEYA IRRIGATION PROJECT CHACHADI LIFT IRRIGATION SCHEME						
TITLE: GEO-REFERANCED VILLAGE MAP OF KALUKUPPI, MEKALA MARADI AND CHACHADI						
CONSULTANTS:  BANGALORE HYDRO ENGINEERS & CONSULTANTS PVT. LTD., # 80/D, 12th CROSS, AVALAHALLI EXTN. GIRINAGAR III PHASE, BENGALURU - 560 085.						
DRAWN	DESIGNED	CHECKED	RECOMMENDED	APPROVED	SCALE	DATE
SUMANTH	SUMANTH	PRAMODH	RSK	SNS	1:8	28.02.20
DRG. No:-BHEC/KNNL/CLIS/ALGN/07					SHT: 7/8	REV: 1

THIS DOCUMENT IS THE PROPERTY OF BANGALORE HYDRO ENGINEERS & CONSULTANTS PVT. LTD. ANY USE NOT AUTHORISED BY US, AND/OR COPYING, DUPLICATING, HAND OVER TO THIRD PARTIES EITHER IN FULL OR IN PART WITHOUT PERMISSIONS IS LIABLE TO CLAIMS.

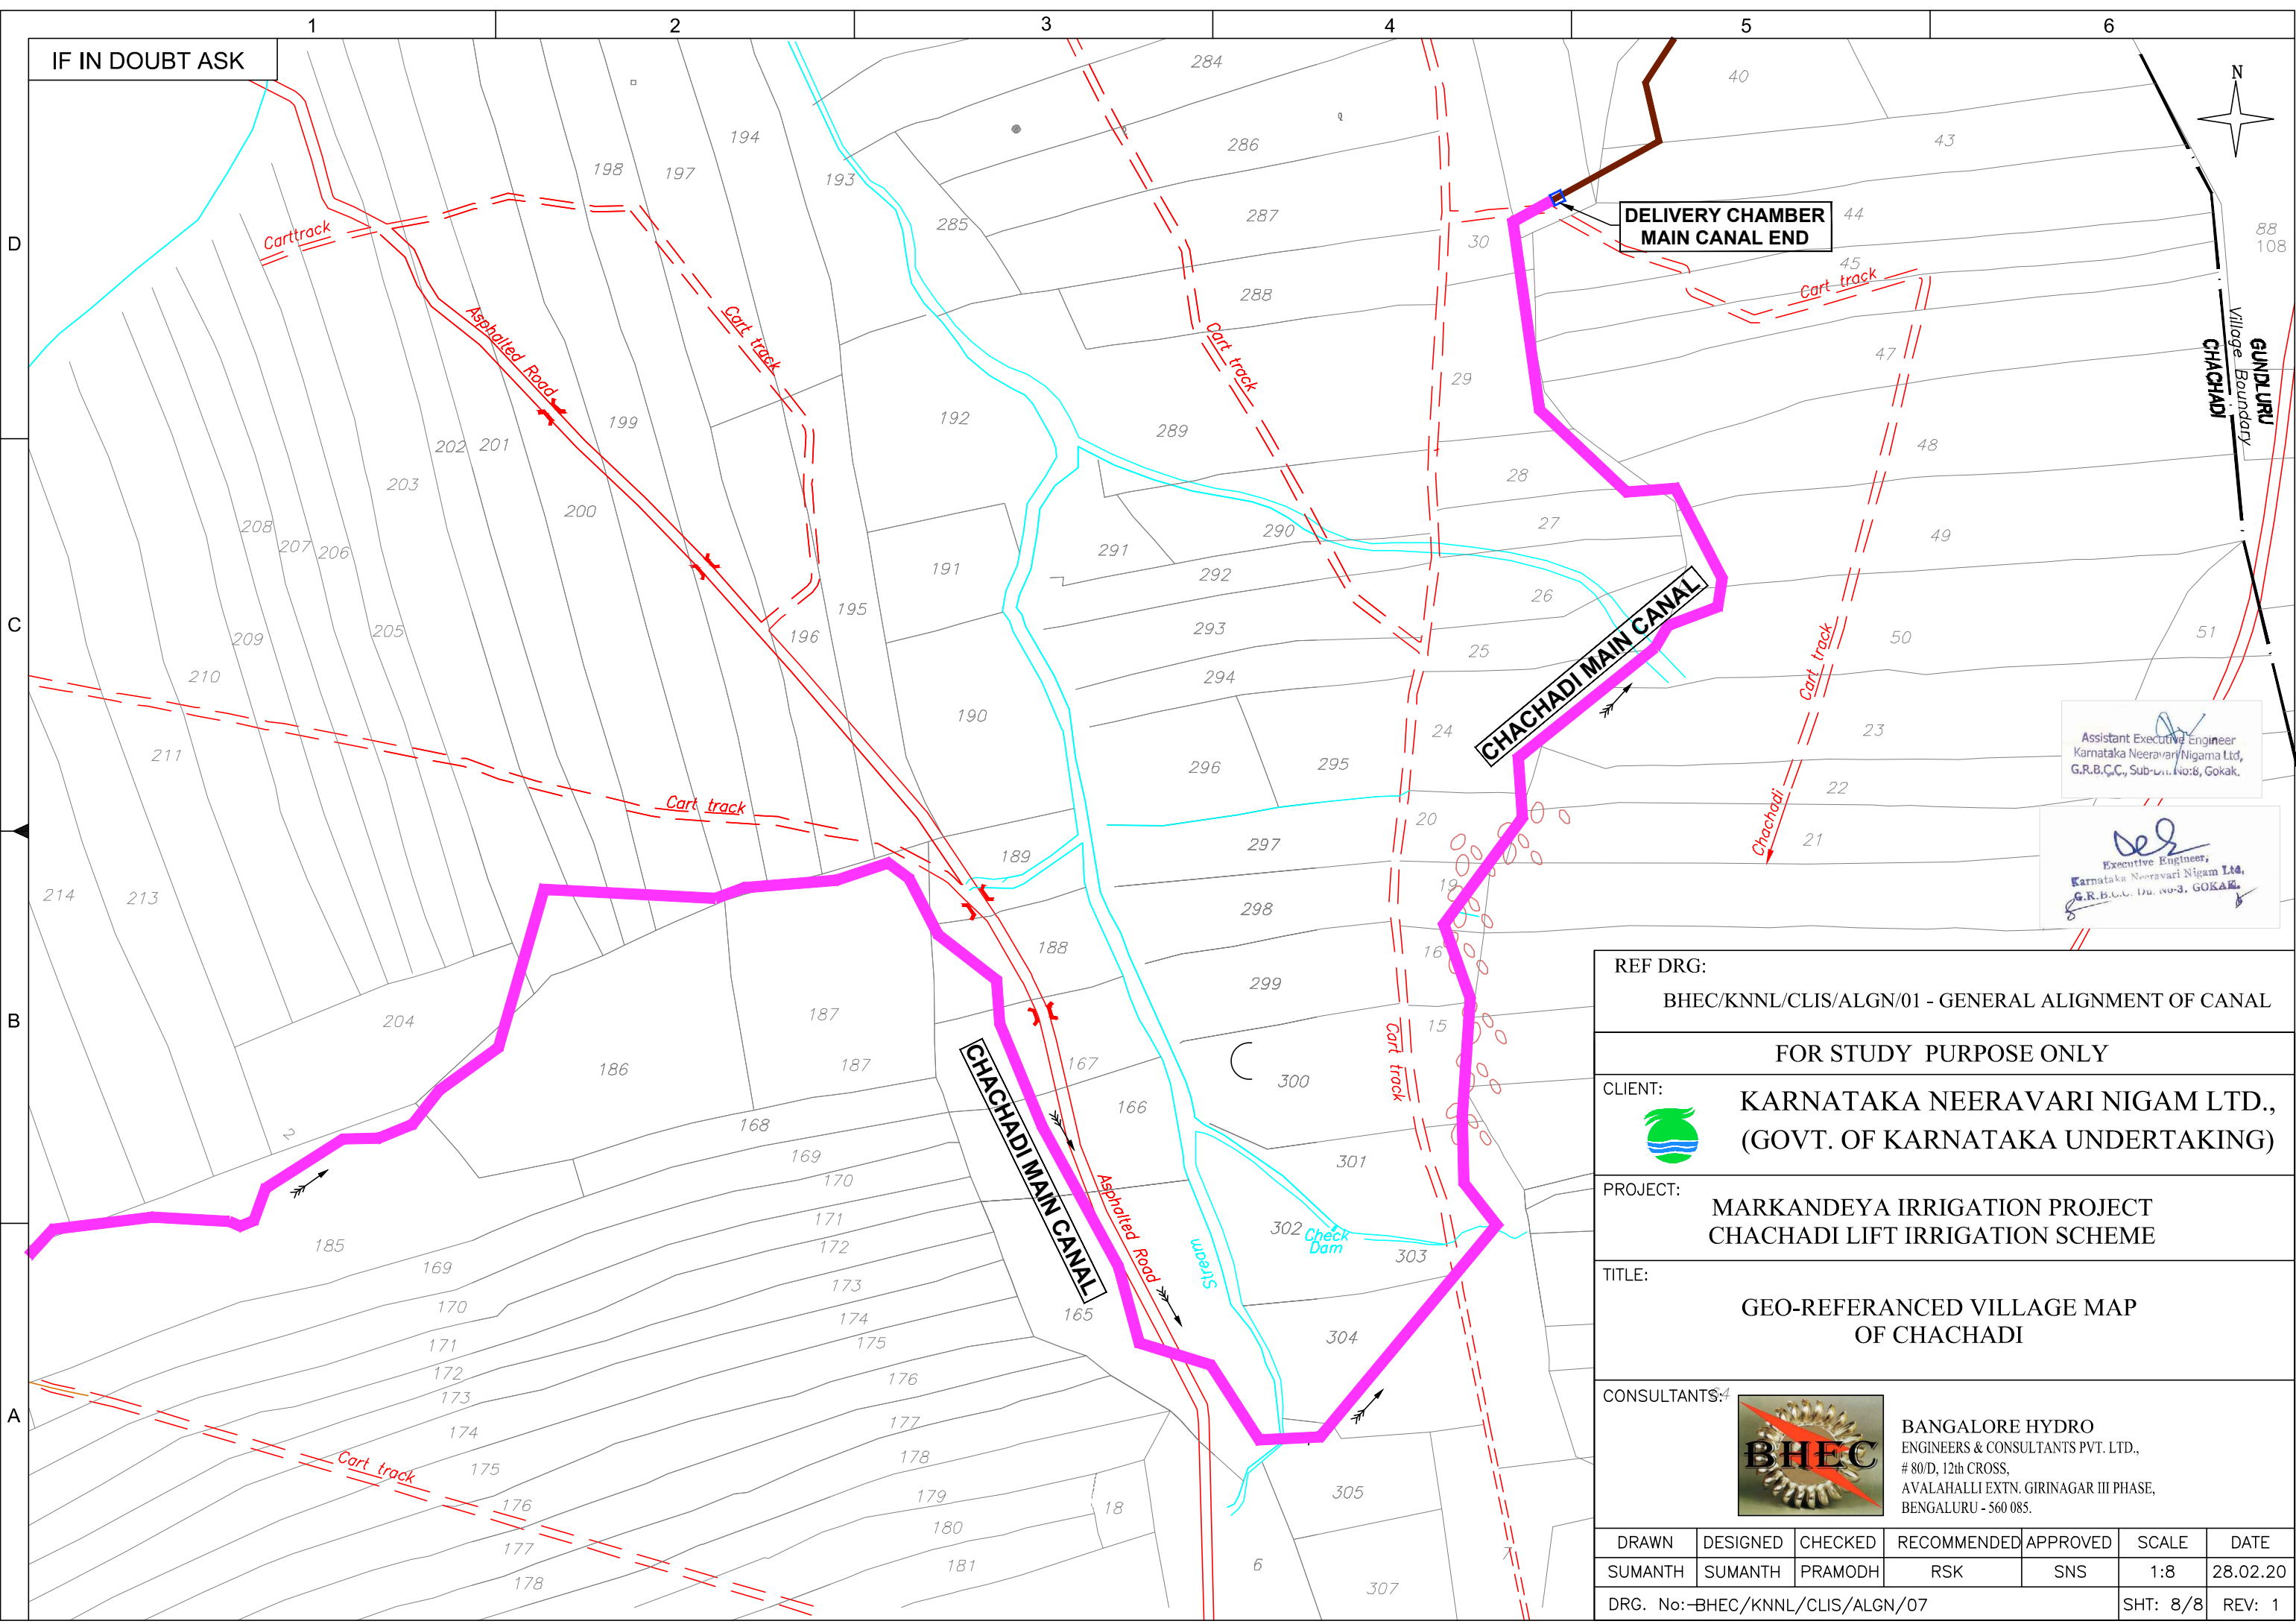

IF IN DOUBT ASK

DELIVERY CHAMBER
MAIN CANAL END

CHACHADI MAIN CANAL

CHACHADI MAIN CANAL

Assistant Executive Engineer
Karnataka Neeravari Nigama Ltd.,
G.R.B.C.C., Sub-Div. No:8, Gokak.

Executive Engineer,
Karnataka Neeravari Nigam Ltd.,
G.R.B.C.C., Div. No-3, GOKAK.

REF DRG:
BHEC/KNNL/CLIS/ALGN/01 - GENERAL ALIGNMENT OF CANAL

FOR STUDY PURPOSE ONLY

CLIENT:
 KARNATAKA NEERAVARI NIGAM LTD.,
(GOVT. OF KARNATAKA UNDERTAKING)

PROJECT:
MARKANDEYA IRRIGATION PROJECT
CHACHADI LIFT IRRIGATION SCHEME

TITLE:
GEO-REFERANCED VILLAGE MAP
OF CHACHADI

CONSULTANTS:
 BANGALORE HYDRO
ENGINEERS & CONSULTANTS PVT. LTD.,
80/D, 12th CROSS,
AVALAHALLI EXTN. GIRINAGAR III PHASE,
BENGALURU - 560 085.

DRAWN	DESIGNED	CHECKED	RECOMMENDED	APPROVED	SCALE	DATE
SUMANTH	SUMANTH	PRAMODH	RSK	SNS	1:8	28.02.20
DRG. No:-BHEC/KNNL/CLIS/ALGN/07					SHT: 8/8	REV: 1