


PROJECT: MODIFICATION OF 220 KV DCDS LINE FROM CHURI TO KOTMIKALA, DUE TO CONSTRUCTION OF BG RAILWAY LINE FROM GEVRA ROAD TO PENDRA ROAD


TOPOSHEET SHOWING PROPOSED ROUTE

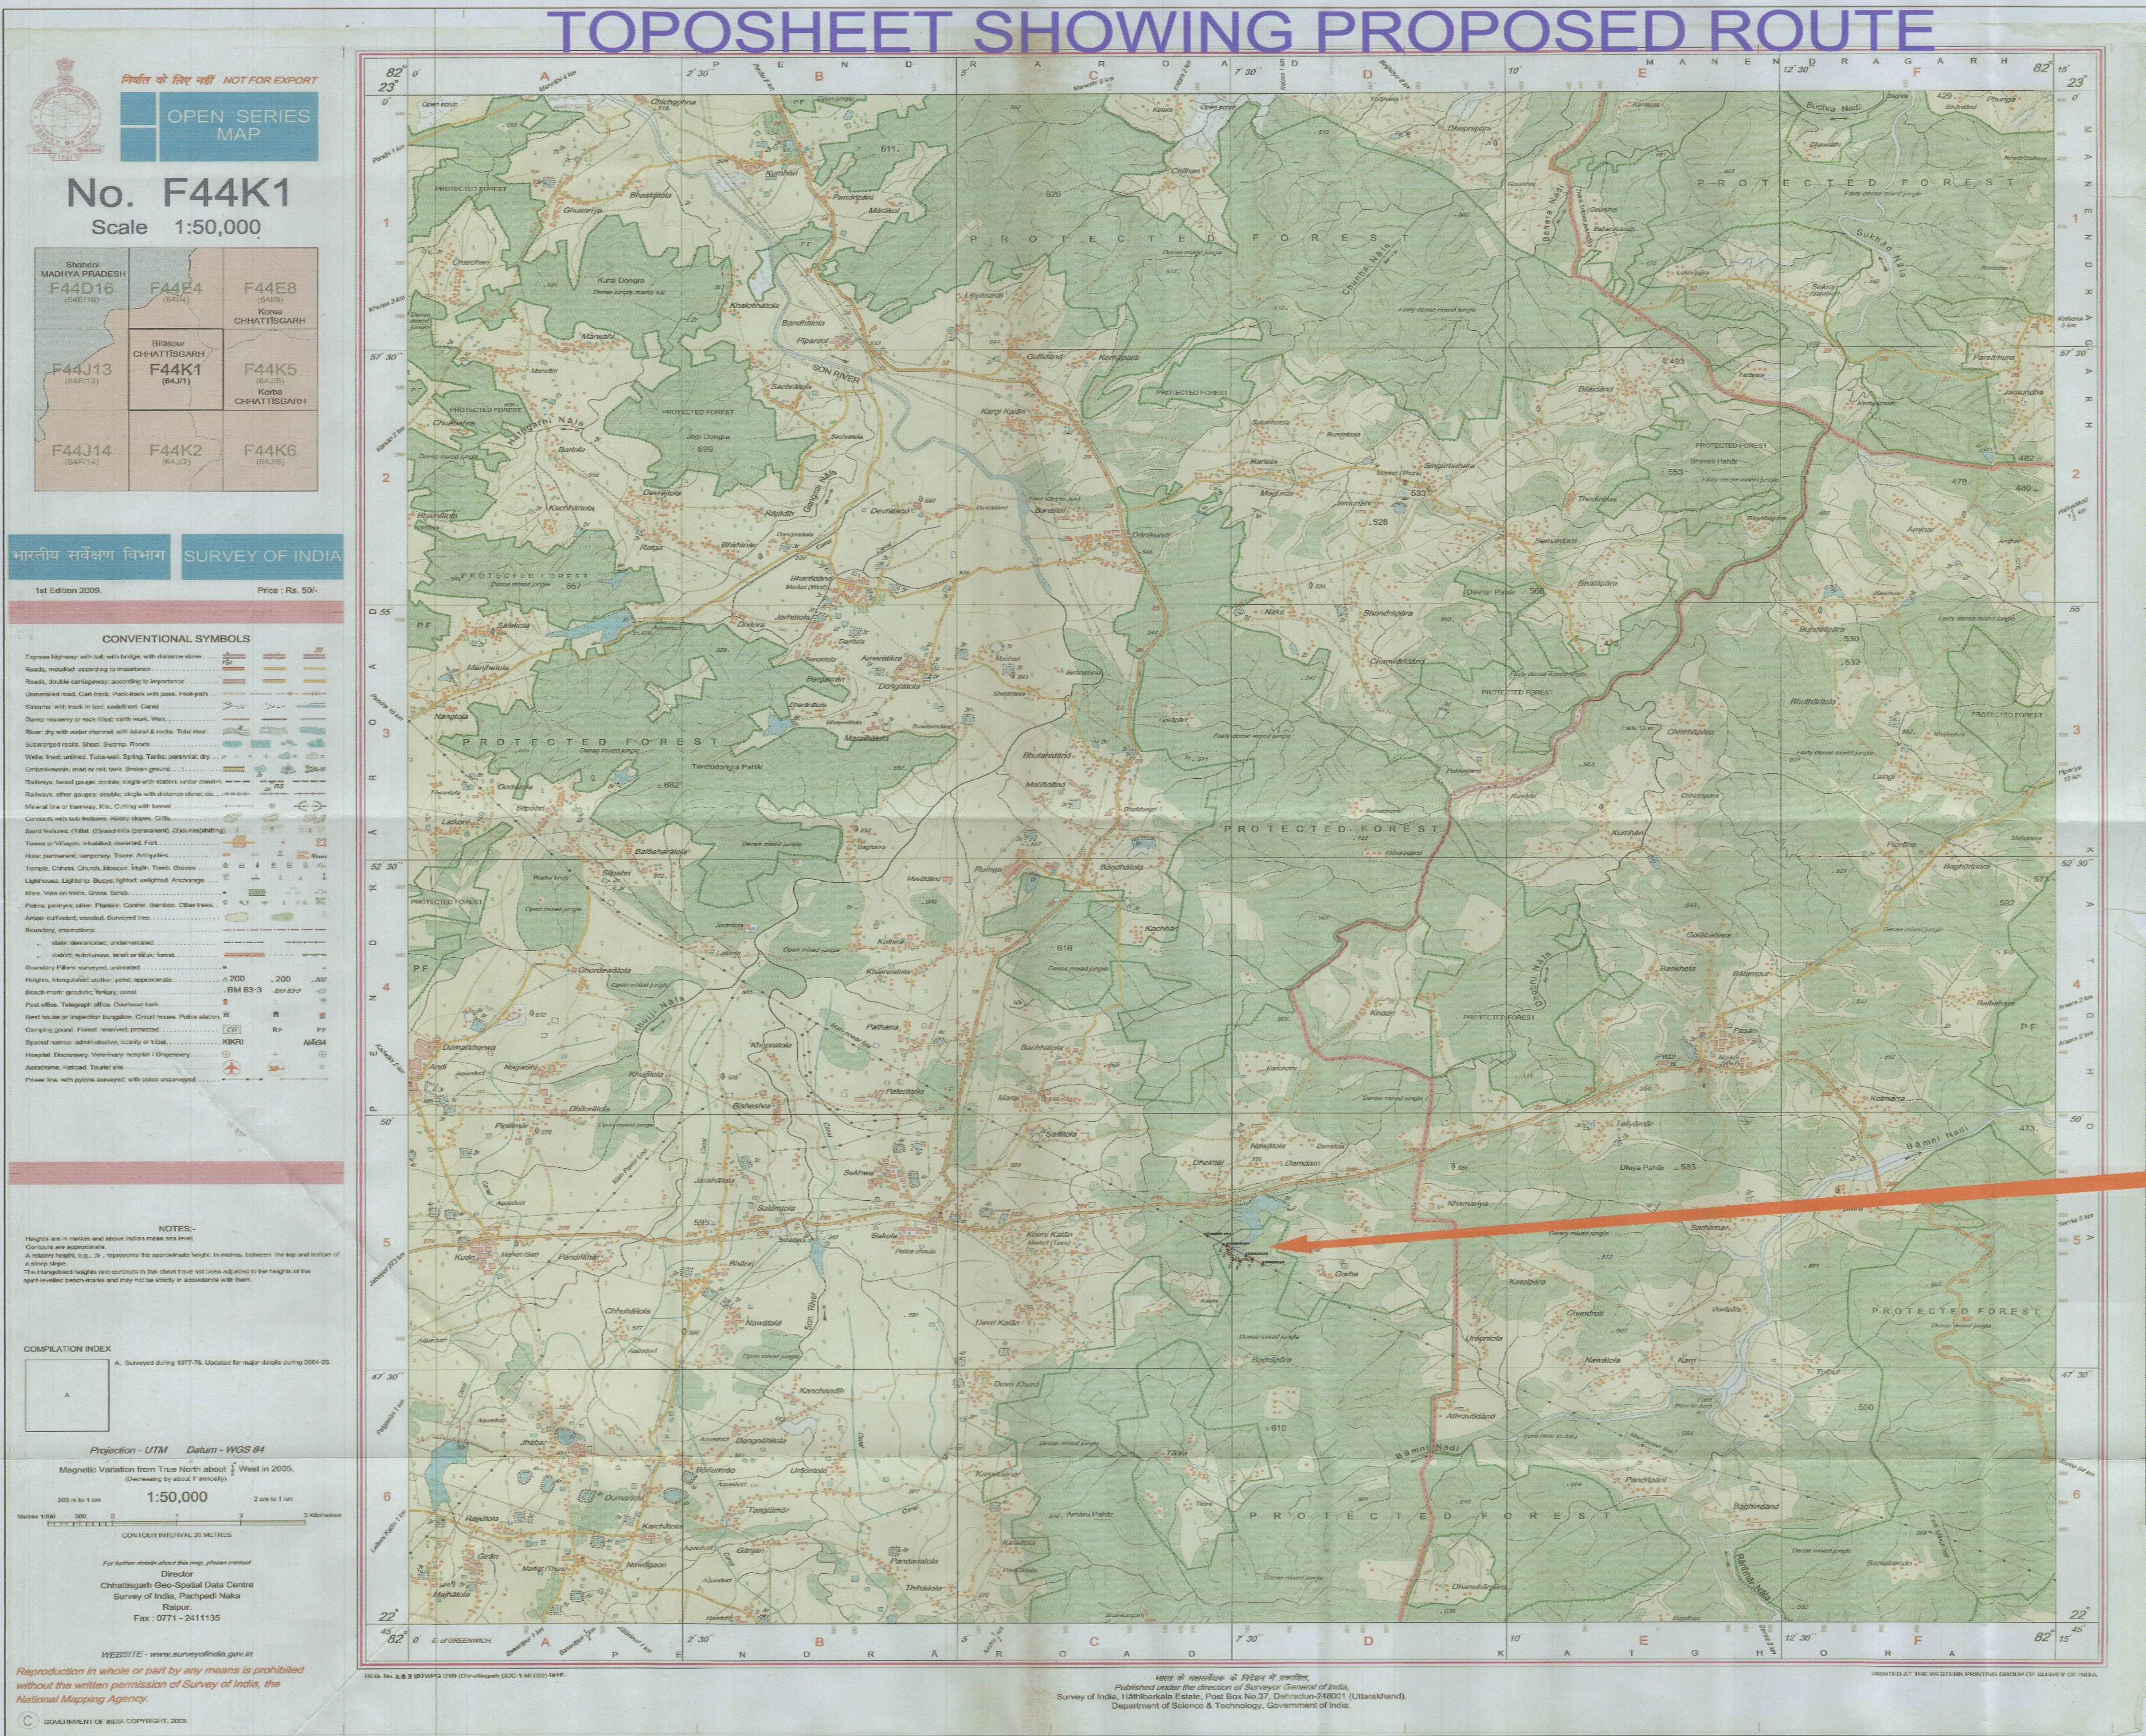

Modification of 220KV DCDS CHURRI- KOTMIKALADUE TO CONSTRUCTION OF BG RAILWAY LINE FROM GEVRA ROAD TO PENDRA ROAD. VILLAGE : KESLA

UTM COORDINATE FOR ROUTE-2, LENGTH 605 METER, AREA 2.12 HACT

SNO.	LOC.NO.	UTM		LAT/LONG		TYPE OF TOWER	DEVIATION	SPAN
		EASTING	NORTHING	LATITUDE	LONGITUDE			
1	AP-1	615487.464	2523053.462	22°48'40.05"	82°7'31.13"	BN60+9M	08°59'10" RT	0 MT
2	AP-2	615548.74	2522964.779	22°48'37.19"	82°7'33.23"	BN60+18M	11°28'49" RT	108 MT
3	AP-3	615629.406	2522779.387	22°48'31.15"	82°7'36.00"	BN60+18M	57°55'23" LT	202 MT
4	AP-4	615732.095	2522762.162	22°48'30.58"	82°7'39.55"	BN30+3M	21°10'40" LT	105 MT
5	AP-5	615910.443	2522798.336	22°48'31.72"	82°7'45.85"	BN60+0	42°48'12" LT	190 MT
DISTANCE FROM AP-1 TO AP-5								605 MT

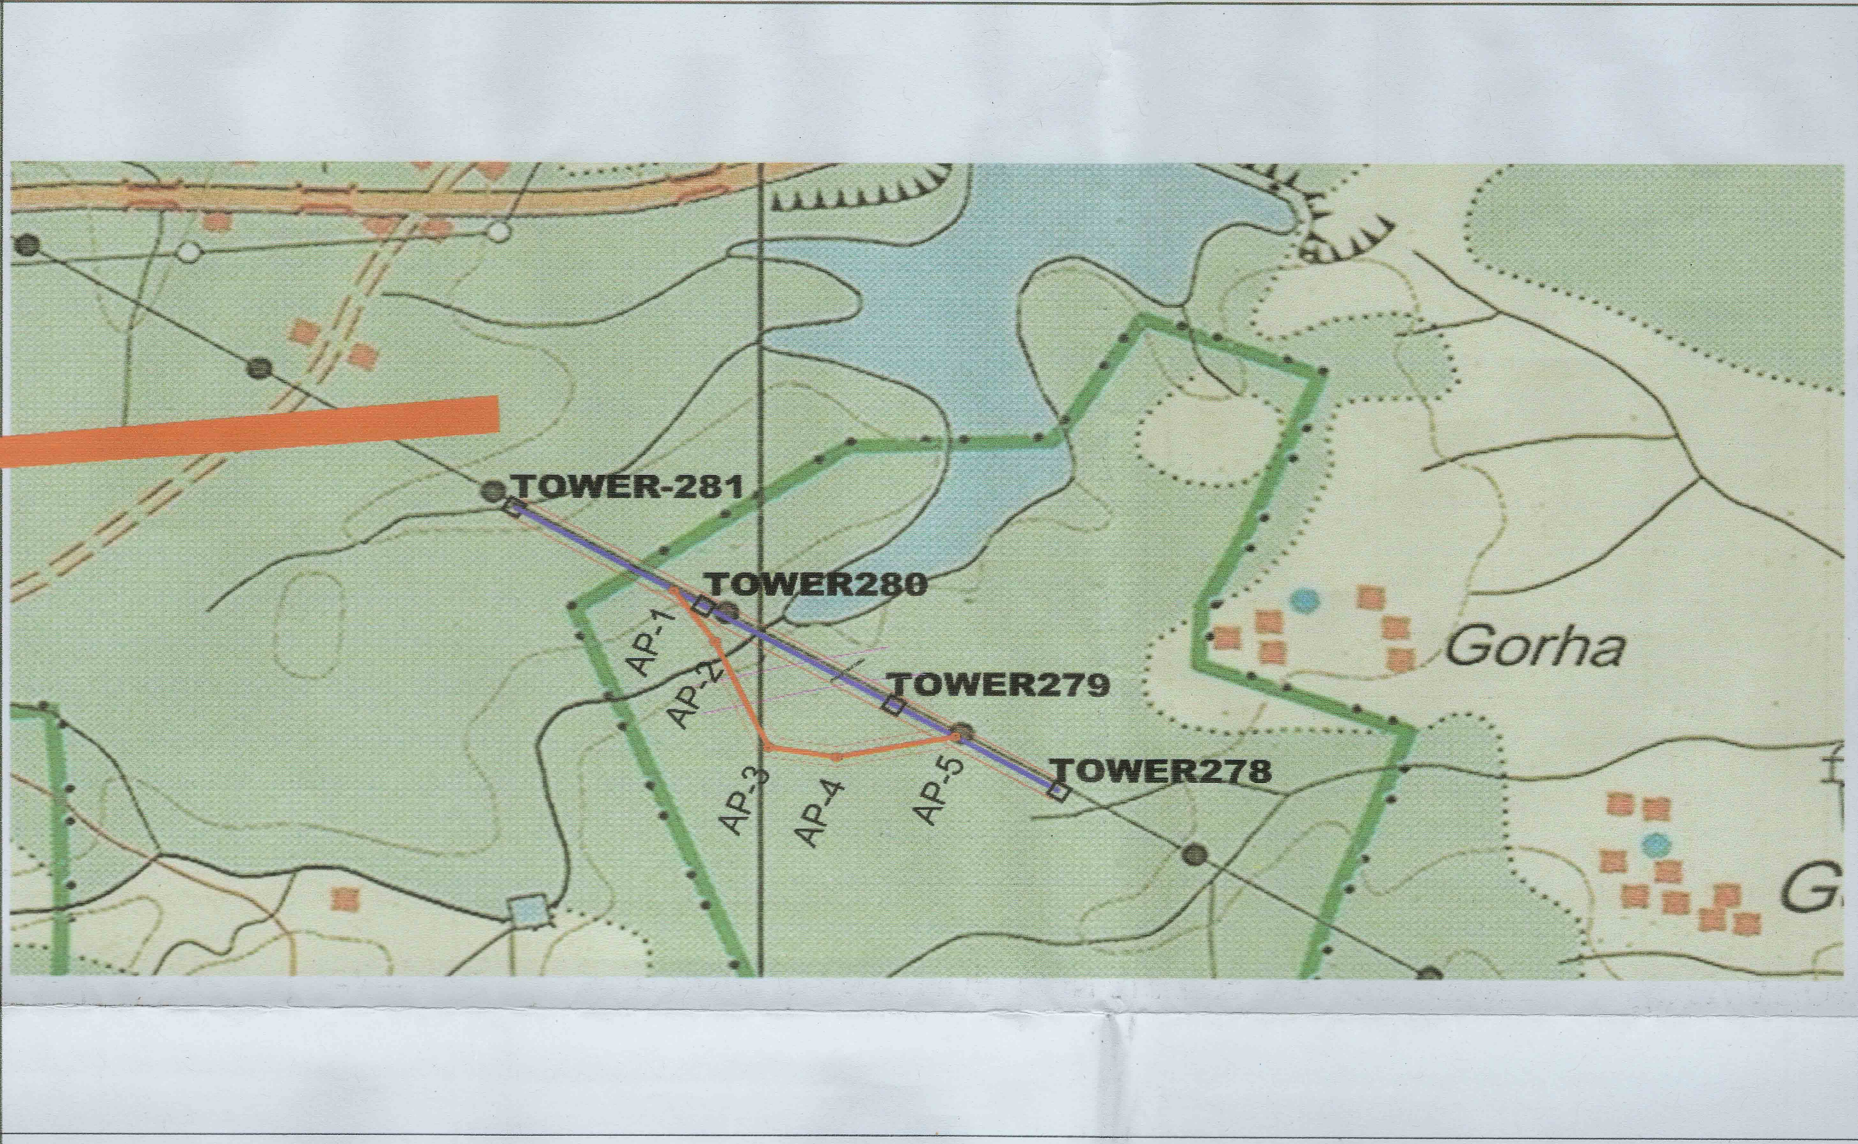


PROTECTED FOREST LAND PROPOSED AREA STATEMENT (IN HACT.)

S.NO.	DIVISION	DISTRICT	FOREST TYPE	COMPARTMENT TYPE	PROPOSED AREA	RANGE NAME
1	MARWAHI	BILASPUR	PROTECTED FOREST	P1456(OLD) P2357(NEW)	2.128 HACT	PENDRA

TOTAL PROTECTED FOREST, LAND PROPOSED AREA IS 1.7762 HACT

Submitted by:-
CHHATTISHGARH STATE POWER TRANSMISSION CO. LTD.
EXECUTIVE ENGINEER EHT (CONST) DN. CSPTCL, BILASPUR

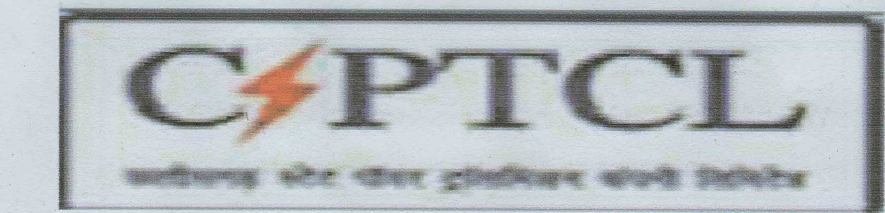

Executive Engineer
(EHT : Maint.) Dn. CSPTCL KORBA

Divisional Forest Officer
Marwahi Division Pendra Road