

BHANUPALI - BILASPUR - BERI NEW RAIL LINE

62.9 km Bhanupali - Bilaspur - Beri New Rail Line project in the State of Himachal Pradesh (Phase - IV from km 52.015 to 62.900 km)



INDIA
REFER TO THIS MAP AS :- I:50,000
SHEET 53 A/15 FIRST EDITION

FIRST EDITION

BILASPUR, MANDI AND SOLAN DISTRICTS. HIMACHAL PRADESH. Magnetic Variation from True North about 1° East in 1970. (Annual change negligible). No. 53 A/15



Point.No.	Longitude	Latitude
1	76° 46' 15.649" E	31° 22' 15.468" N
2	76° 46' 46.518" E	31° 22' 59.577" N
3	76° 46' 51.560" E	31° 22' 56.136" N
4	76° 46' 54.433" E	31° 22' 56.635" N
5	76° 46' 39.549" E	31° 23' 5.077" N

Point.No.	Longitude	Latitude
1	76° 49' 48.952" E	31° 25' 0.156" N
2	76° 49' 47.473" E	31° 25' 3.891" N
3	76° 49' 59.802" E	31° 25' 3.955" N
4	76° 49' 59.349" E	31° 25' 0.068" N
5	76° 50' 10.911" E	31° 25' 1.984" N
6	76° 50' 10.688" E	31° 24' 58.036" N
7	76° 50' 26.244" E	31° 24' 58.143" N
8	76° 50' 28.775" E	31° 24' 54.378" N

Point.No.	Longitude	Latitude
1	76° 46' 15.649" E	31° 22' 15.468" N
2	76° 46' 46.518" E	31° 22' 59.577" N
3	76° 46' 51.560" E	31° 22' 56.136" N
4	76° 46' 54.433" E	31° 22' 56.635" N
5	76° 46' 39.549" E	31° 23' 5.077" N

Scale: 1:50,000

INDEX TO SHEETS

53A	53B	53C
53D	53E	53F
53G	53H	53I

HEIGHTS & CONTOURS IN METRES
CONTOUR INTERVAL 20 METRES

Water features are shown in blue where they generally contain water. Cultivated areas are coloured yellow. The water boundaries of areas of Reserved or Protected Forests are shown by green lines.

Contours are approximate. A relative height, in metres, between the top and bottom of a steep slope. Wooded areas are coloured green. Scattered trees and other vegetation are in green, but prominent, scattered trees are in black.

Not applicable.

The kilometre stone numbers along roads are shown in this type e.g. '1' whereas milestone numbers are shown in upright type e.g. '15'.

The enlarged height and contours in this sheet have not been adjusted to the height of the orthometric bench marks and may not be strictly in accordance with them.

Tracks shown dry, in the area usually contain water from July to March.

The common boundaries between Reserved Forests have not been shown for want of reliable information.

REFER TO THIS MAP AS :- I:50,000
SHEET 53 A/15 FIRST EDITION
INDIA

- Legend**
- STATION LOCATION POINTS
 - APPROACH ROAD BOUNDARY POINTS
 - ROW & FOREST BOUNDARY POINT
 - FOREST LAND
 - ROW

Administrative limits

MANDI
BILASPUR
SOLAN

Divisional Forest Officer,
Bilaspur Forest Division,
Distt. Bilaspur (H.P.)

Chief Project Manager
RVNL, CHANDIGARH


JGM/Project
RVNL, Chandigarh

REFERENCES
Distt. Dispensary, NH 21, National Highway No. 21.
Crests 11/68
53 Suggestion bridge.

GOVERNMENT OF INDIA, COPYRIGHT, 1973.
Price Five Rupees.

DIGITAL LANDUSE LANDCOVER MAP

62.9 Km Bhanupali - Bilaspur - Beri New Railway Line Project in the State of Himachal Pradesh (Phase - IV, From 52.015 km to 62.9 km)

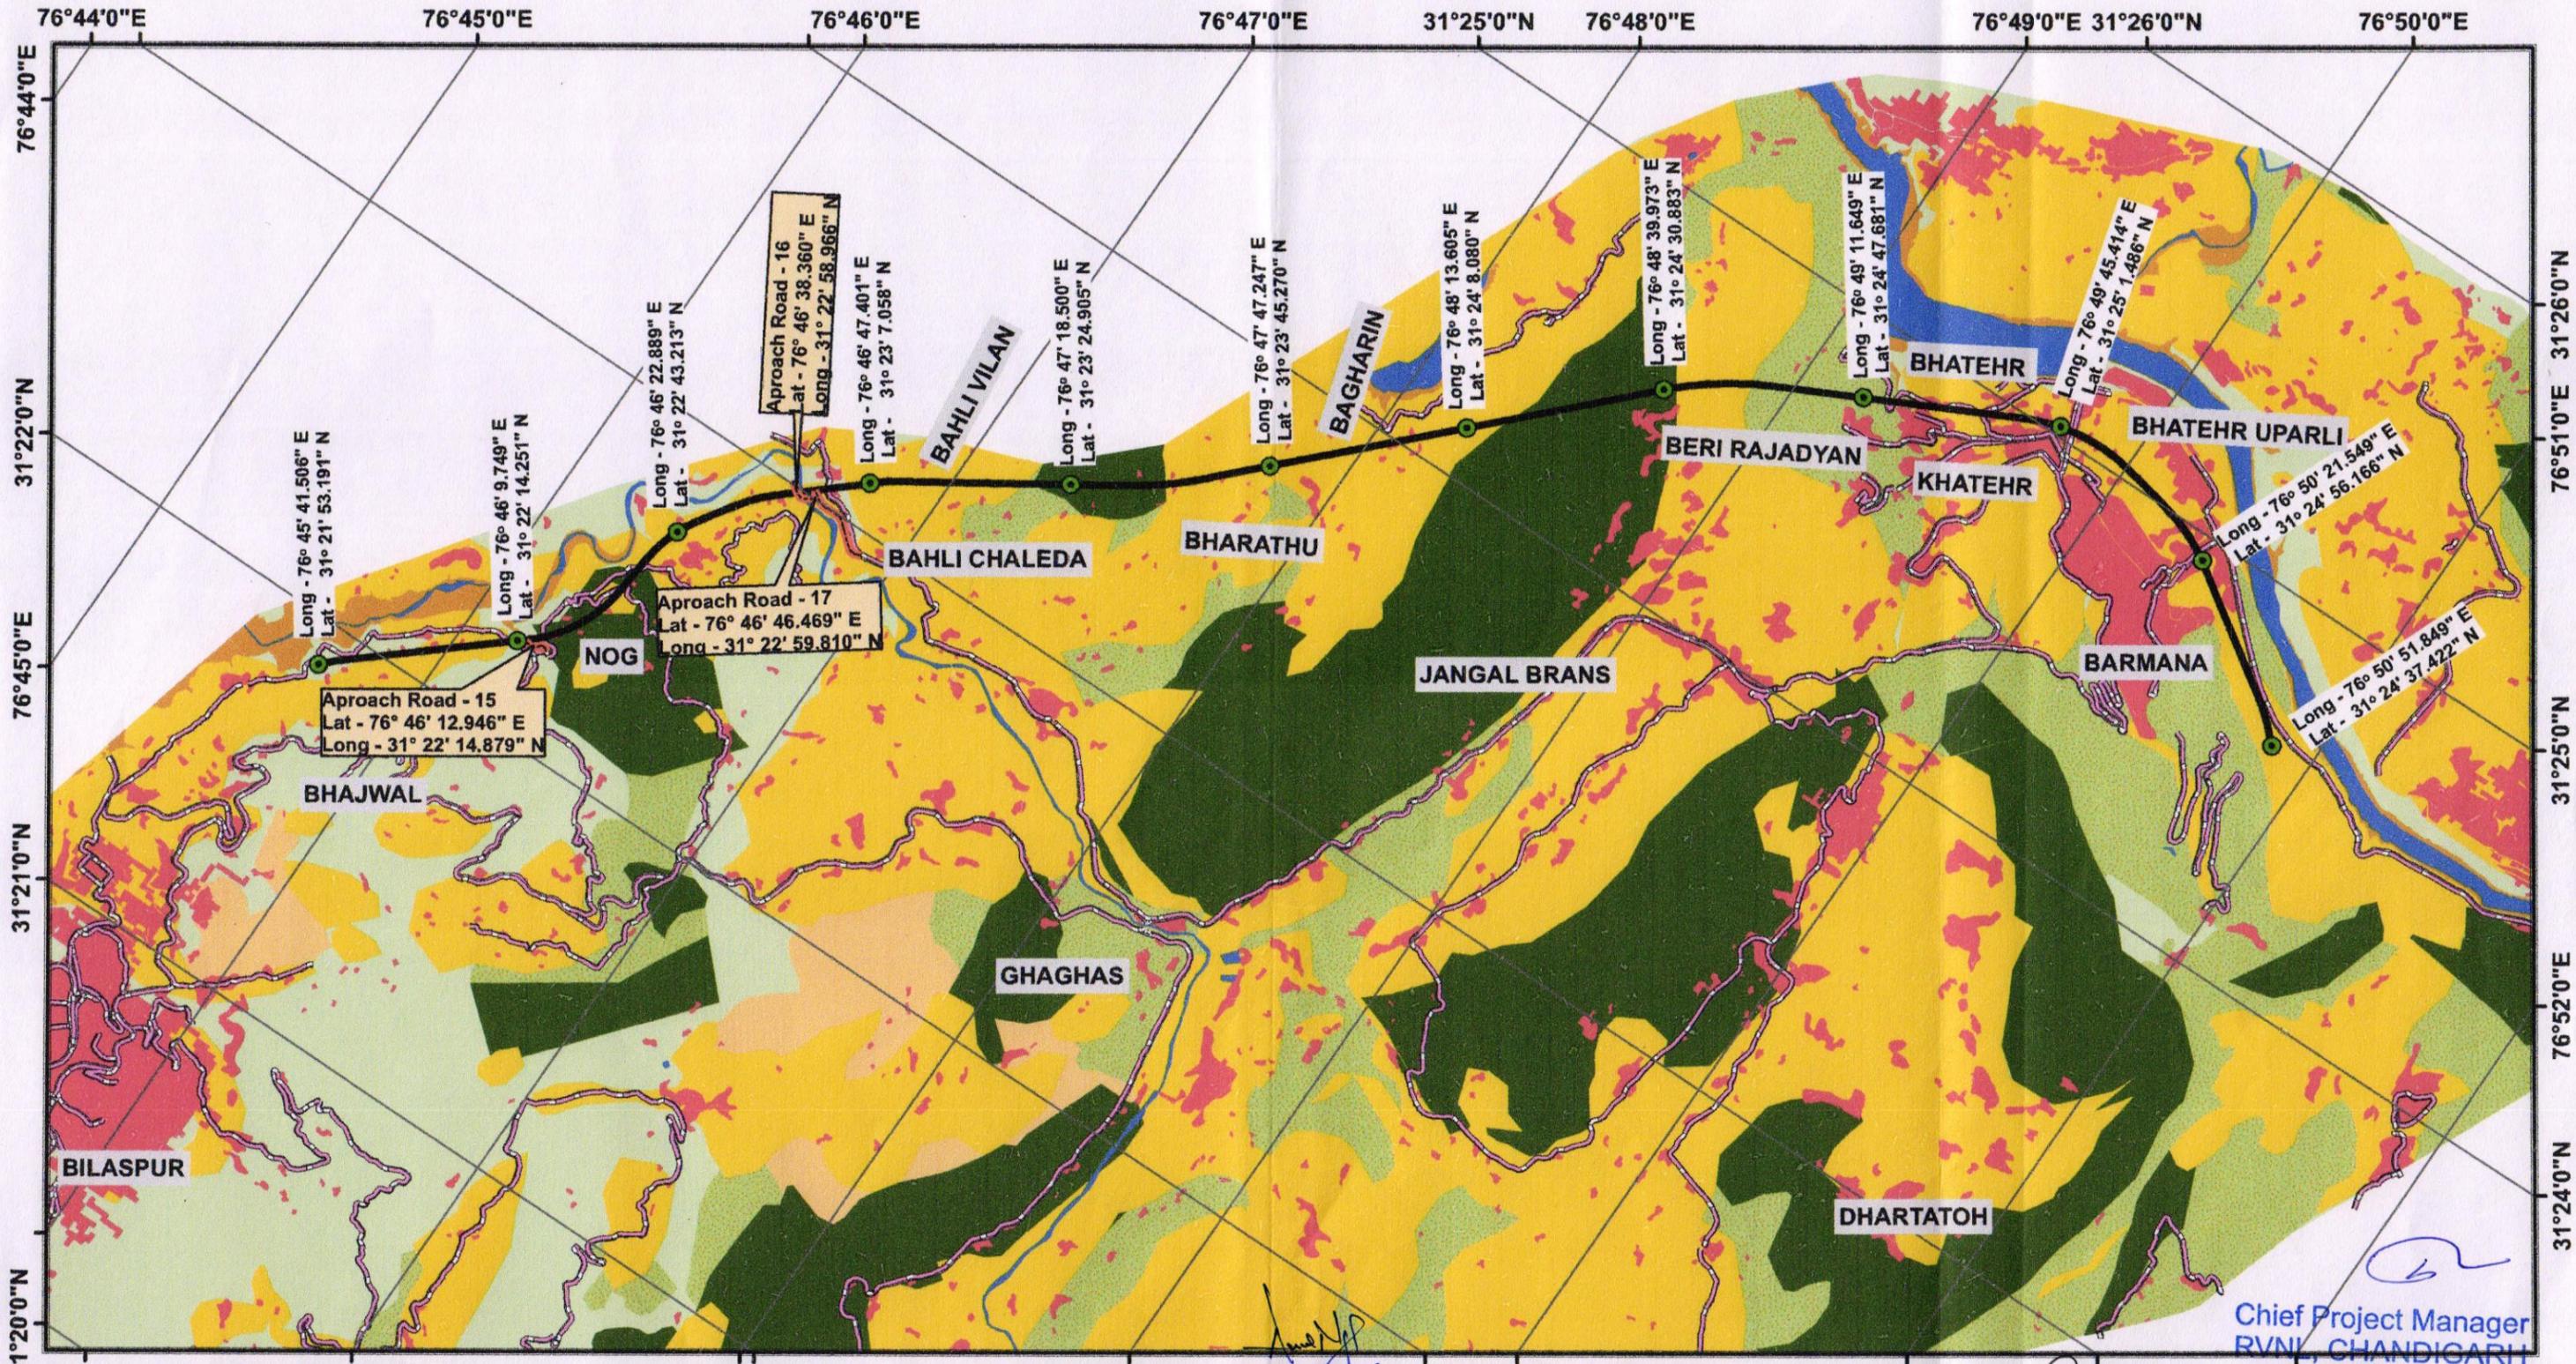

Legend

- | | | |
|------------------|--------------|------------------|
| CENTRE LINE GCP | ROADS | AGRICULTURE LAND |
| CENTRELINE | GRASSLAND | WATERBODY |
| APPROACH ROAD | BUILTUP AREA | FOREST |
| FLUVIAL LANDFORM | OPEN SCRUB | |

JGM/Project
RVNL, Chandigarh

Coordinate System: WGS 1984 UTM Zone 43N
 Projection: Transverse Mercator
 Datum: WGS 1984
 False Easting: 500,000.0000
 False Northing: 0.0000
 Central Meridian: 75.0000
 Scale Factor: 0.9996
 Latitude Of Origin: 0.0000
 Units: Meter

Chief Project Manager
RVNL, CHANDIGARH

Divisional Forest Officer,
Bilaspur Forest Division,
Distt. Bilaspur (H.P.)

0 0.325 0.65 1.3 1.95 2.6
Kilometer