


ZOOM VIEW DIGITAL MAP SHOWING OF PROPOSED ROAD ALIGNMENT IN FOREST & NON-FOREST AREA

Full Title of the Project : “Construction of Widening ,Strengthening on Kranapur Mandrail -Ond-Chandelipura Road (MDR-3A) From Kranpur MDR-3A KM Stone No-00.00 to MDR-3A KM Stone No-34.00, Tehsil–Mandrail, District -Karauli (Rajasthan)”

Proposal No. : FP/RJ/ROAD/148609/2021

Applied Area : 8.5635 Ha.

SEGMENT-1

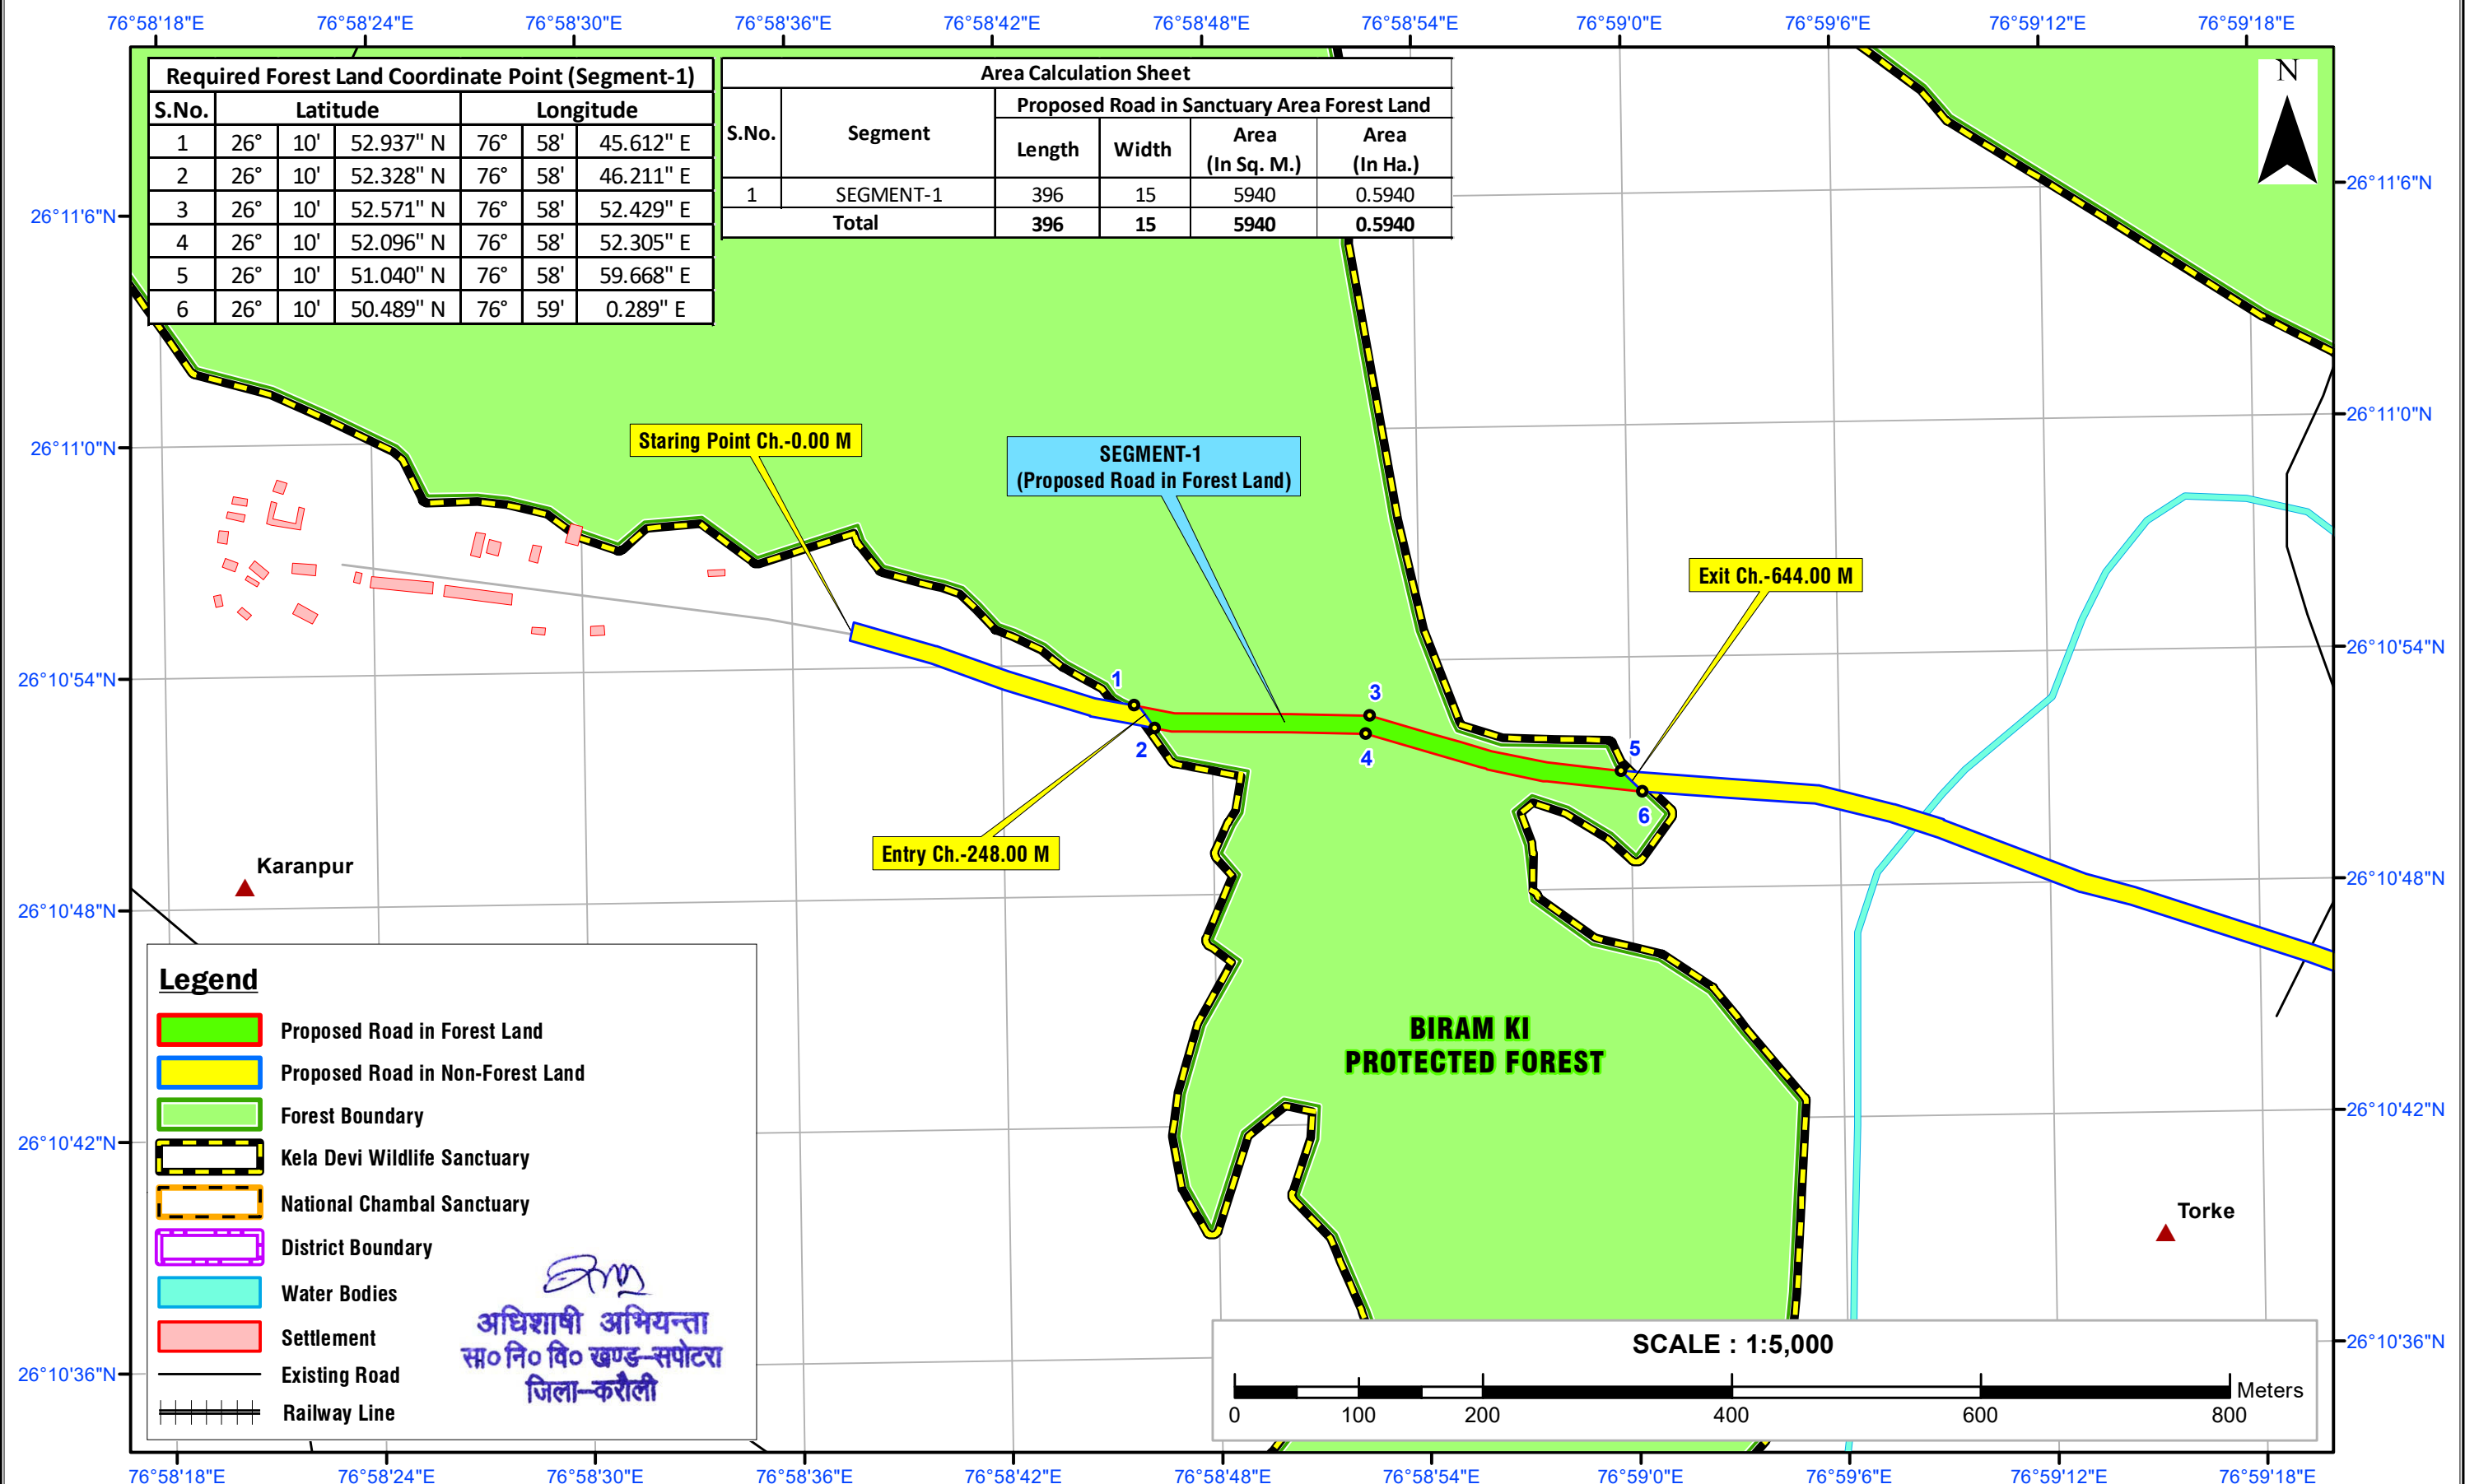


ZOOM VIEW DIGITAL MAP SHOWING OF PROPOSED ROAD ALIGNMENT IN FOREST & NON-FOREST AREA

Full Title of the Project : "Construction of Widening ,Strengthening on Kranapur Mandrail -Ond-Chandelipura Road (MDR-3A) From Kranpur MDR-3A KM Stone No-00.00 to MDR-3A KM Stone No-34.00, Tehsil-Mandrail, District -Karauli (Rajasthan)"

Proposal No. : FP/RJ/ROAD/148609/2021

Applied Area : 8.5635 Ha.

SEGMENT-2

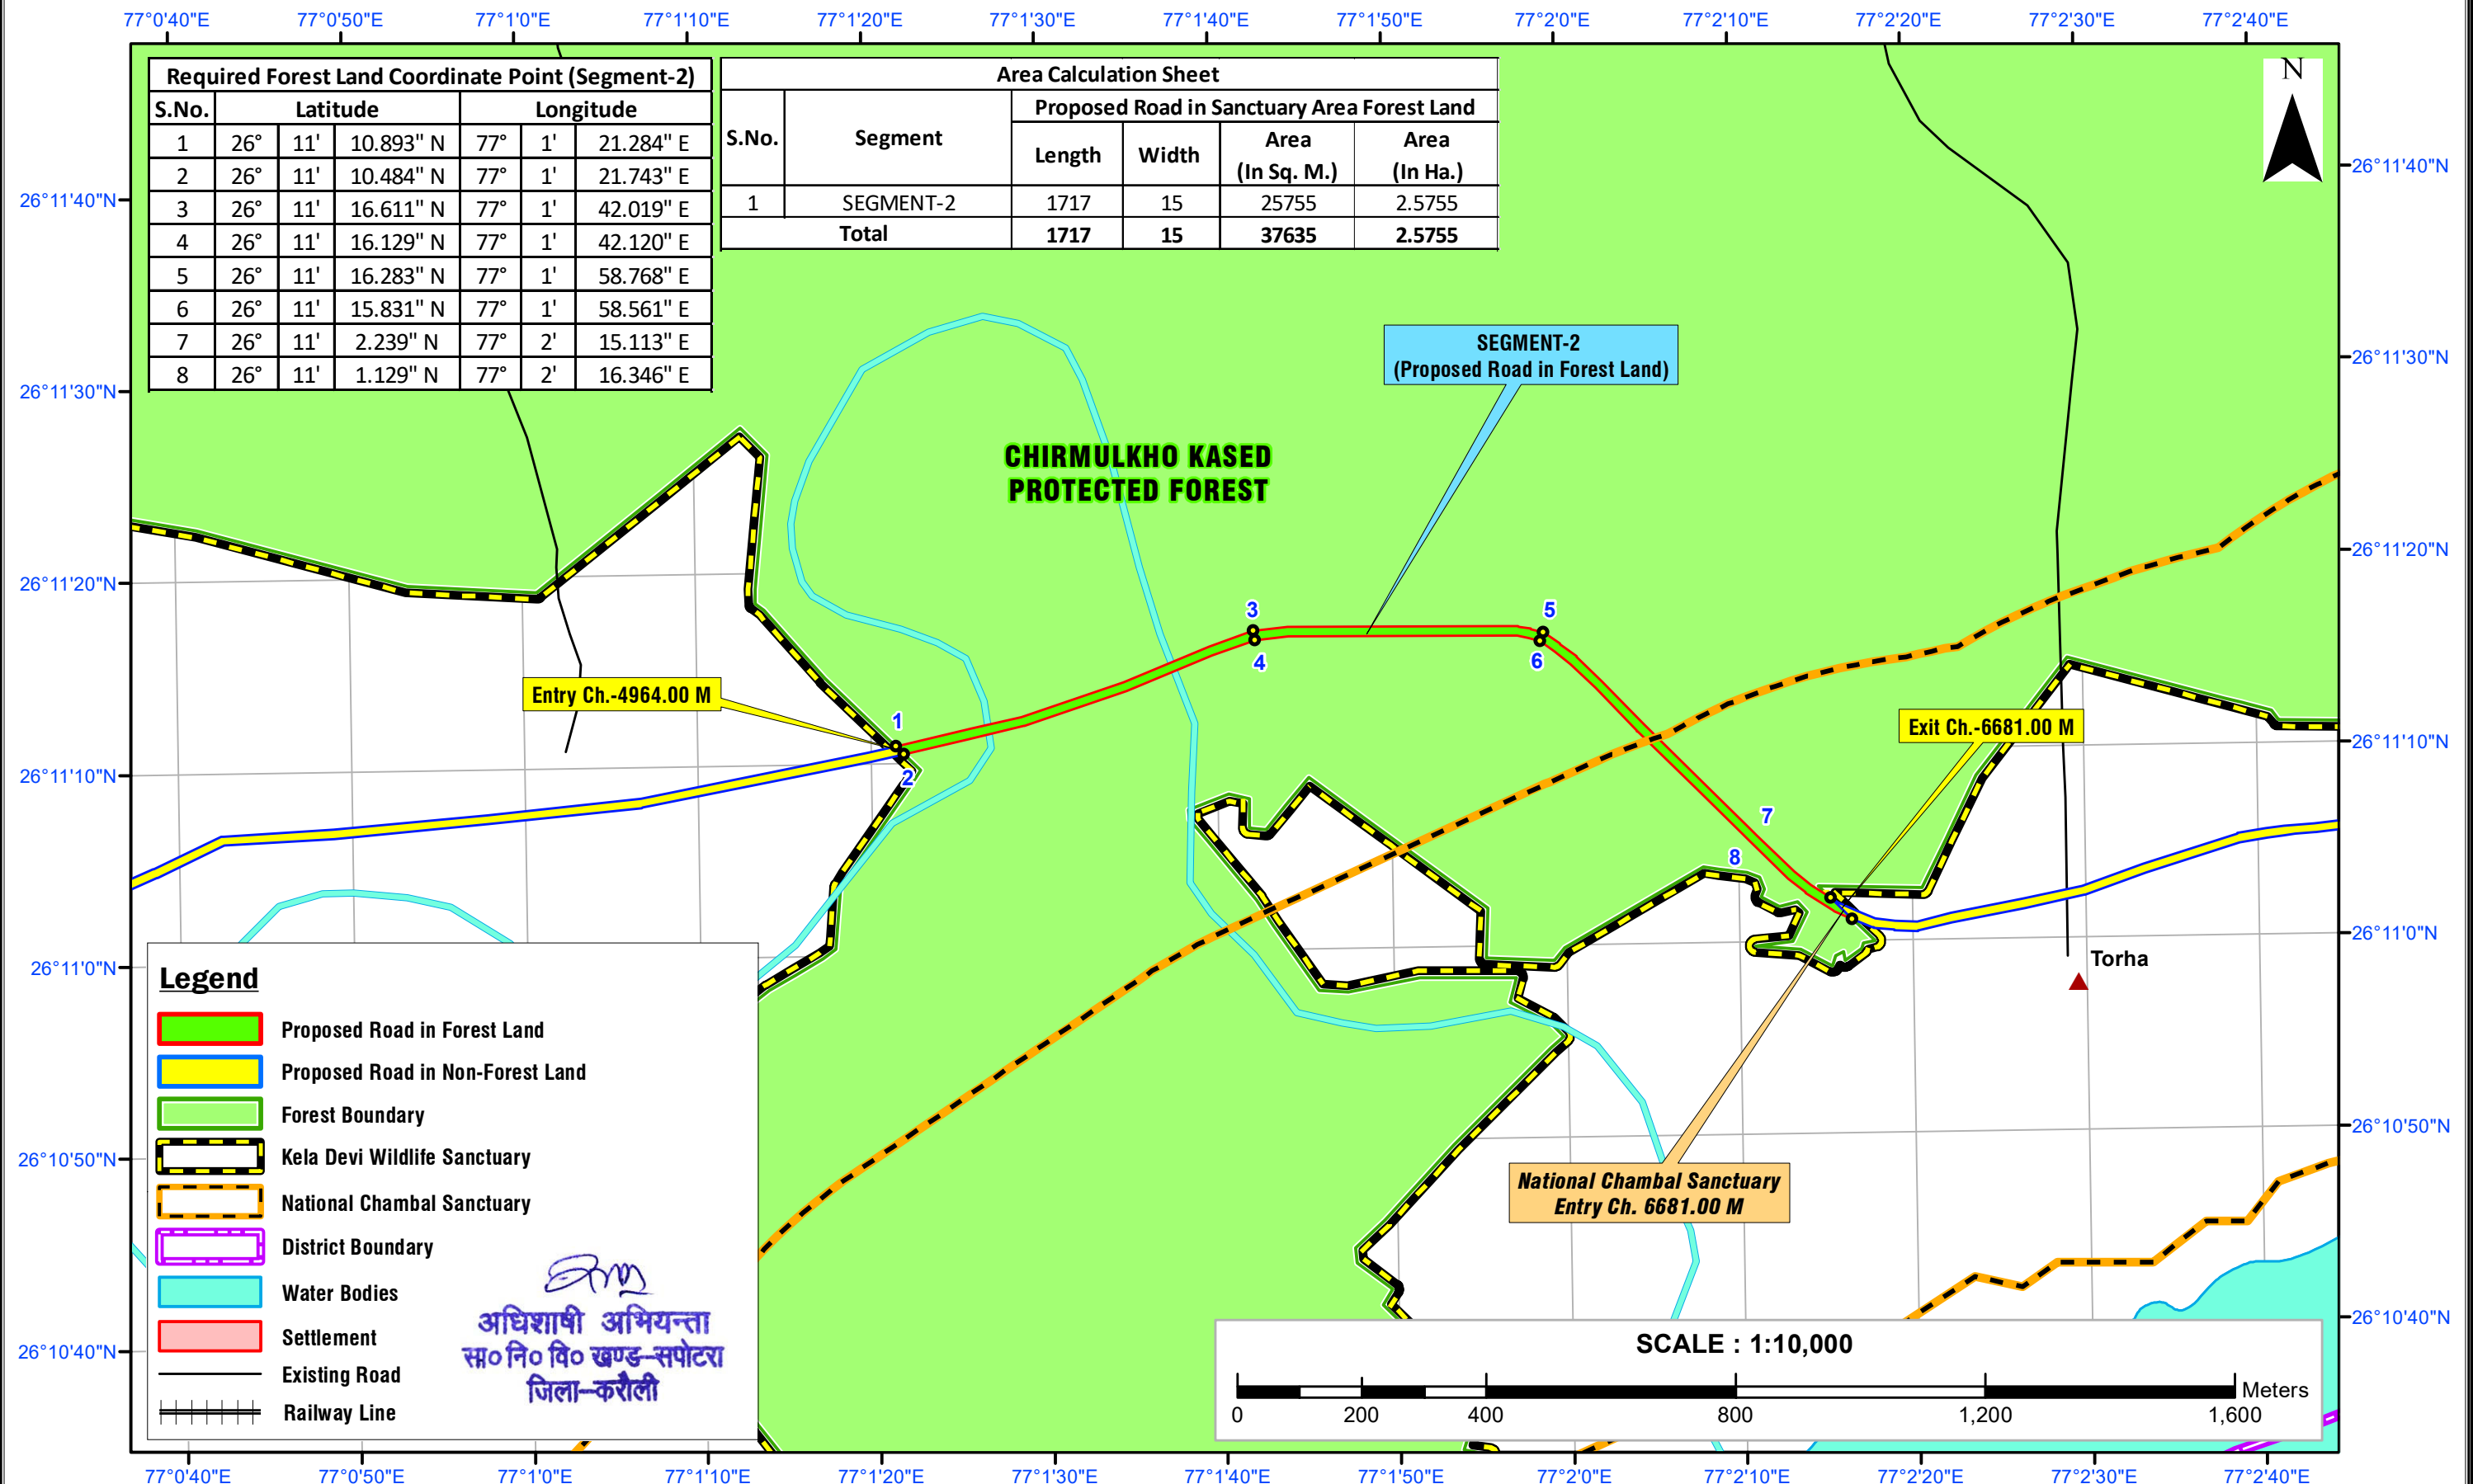


ZOOM VIEW DIGITAL MAP SHOWING OF PROPOSED ROAD ALIGNMENT IN FOREST & NON-FOREST AREA

Full Title of the Project : “Construction of Widening ,Strengthening on Kranapur Mandrail -Ond-Chandelipura Road (MDR-3A) From Kranpur MDR-3A KM Stone No-00.00 to MDR-3A KM Stone No-34.00, Tehsil–Mandrail, District -Karauli (Rajasthan)”

Proposal No. : FP/RJ/ROAD/148609/2021

Applied Area : 8.5635 Ha.

SEGMENT-3

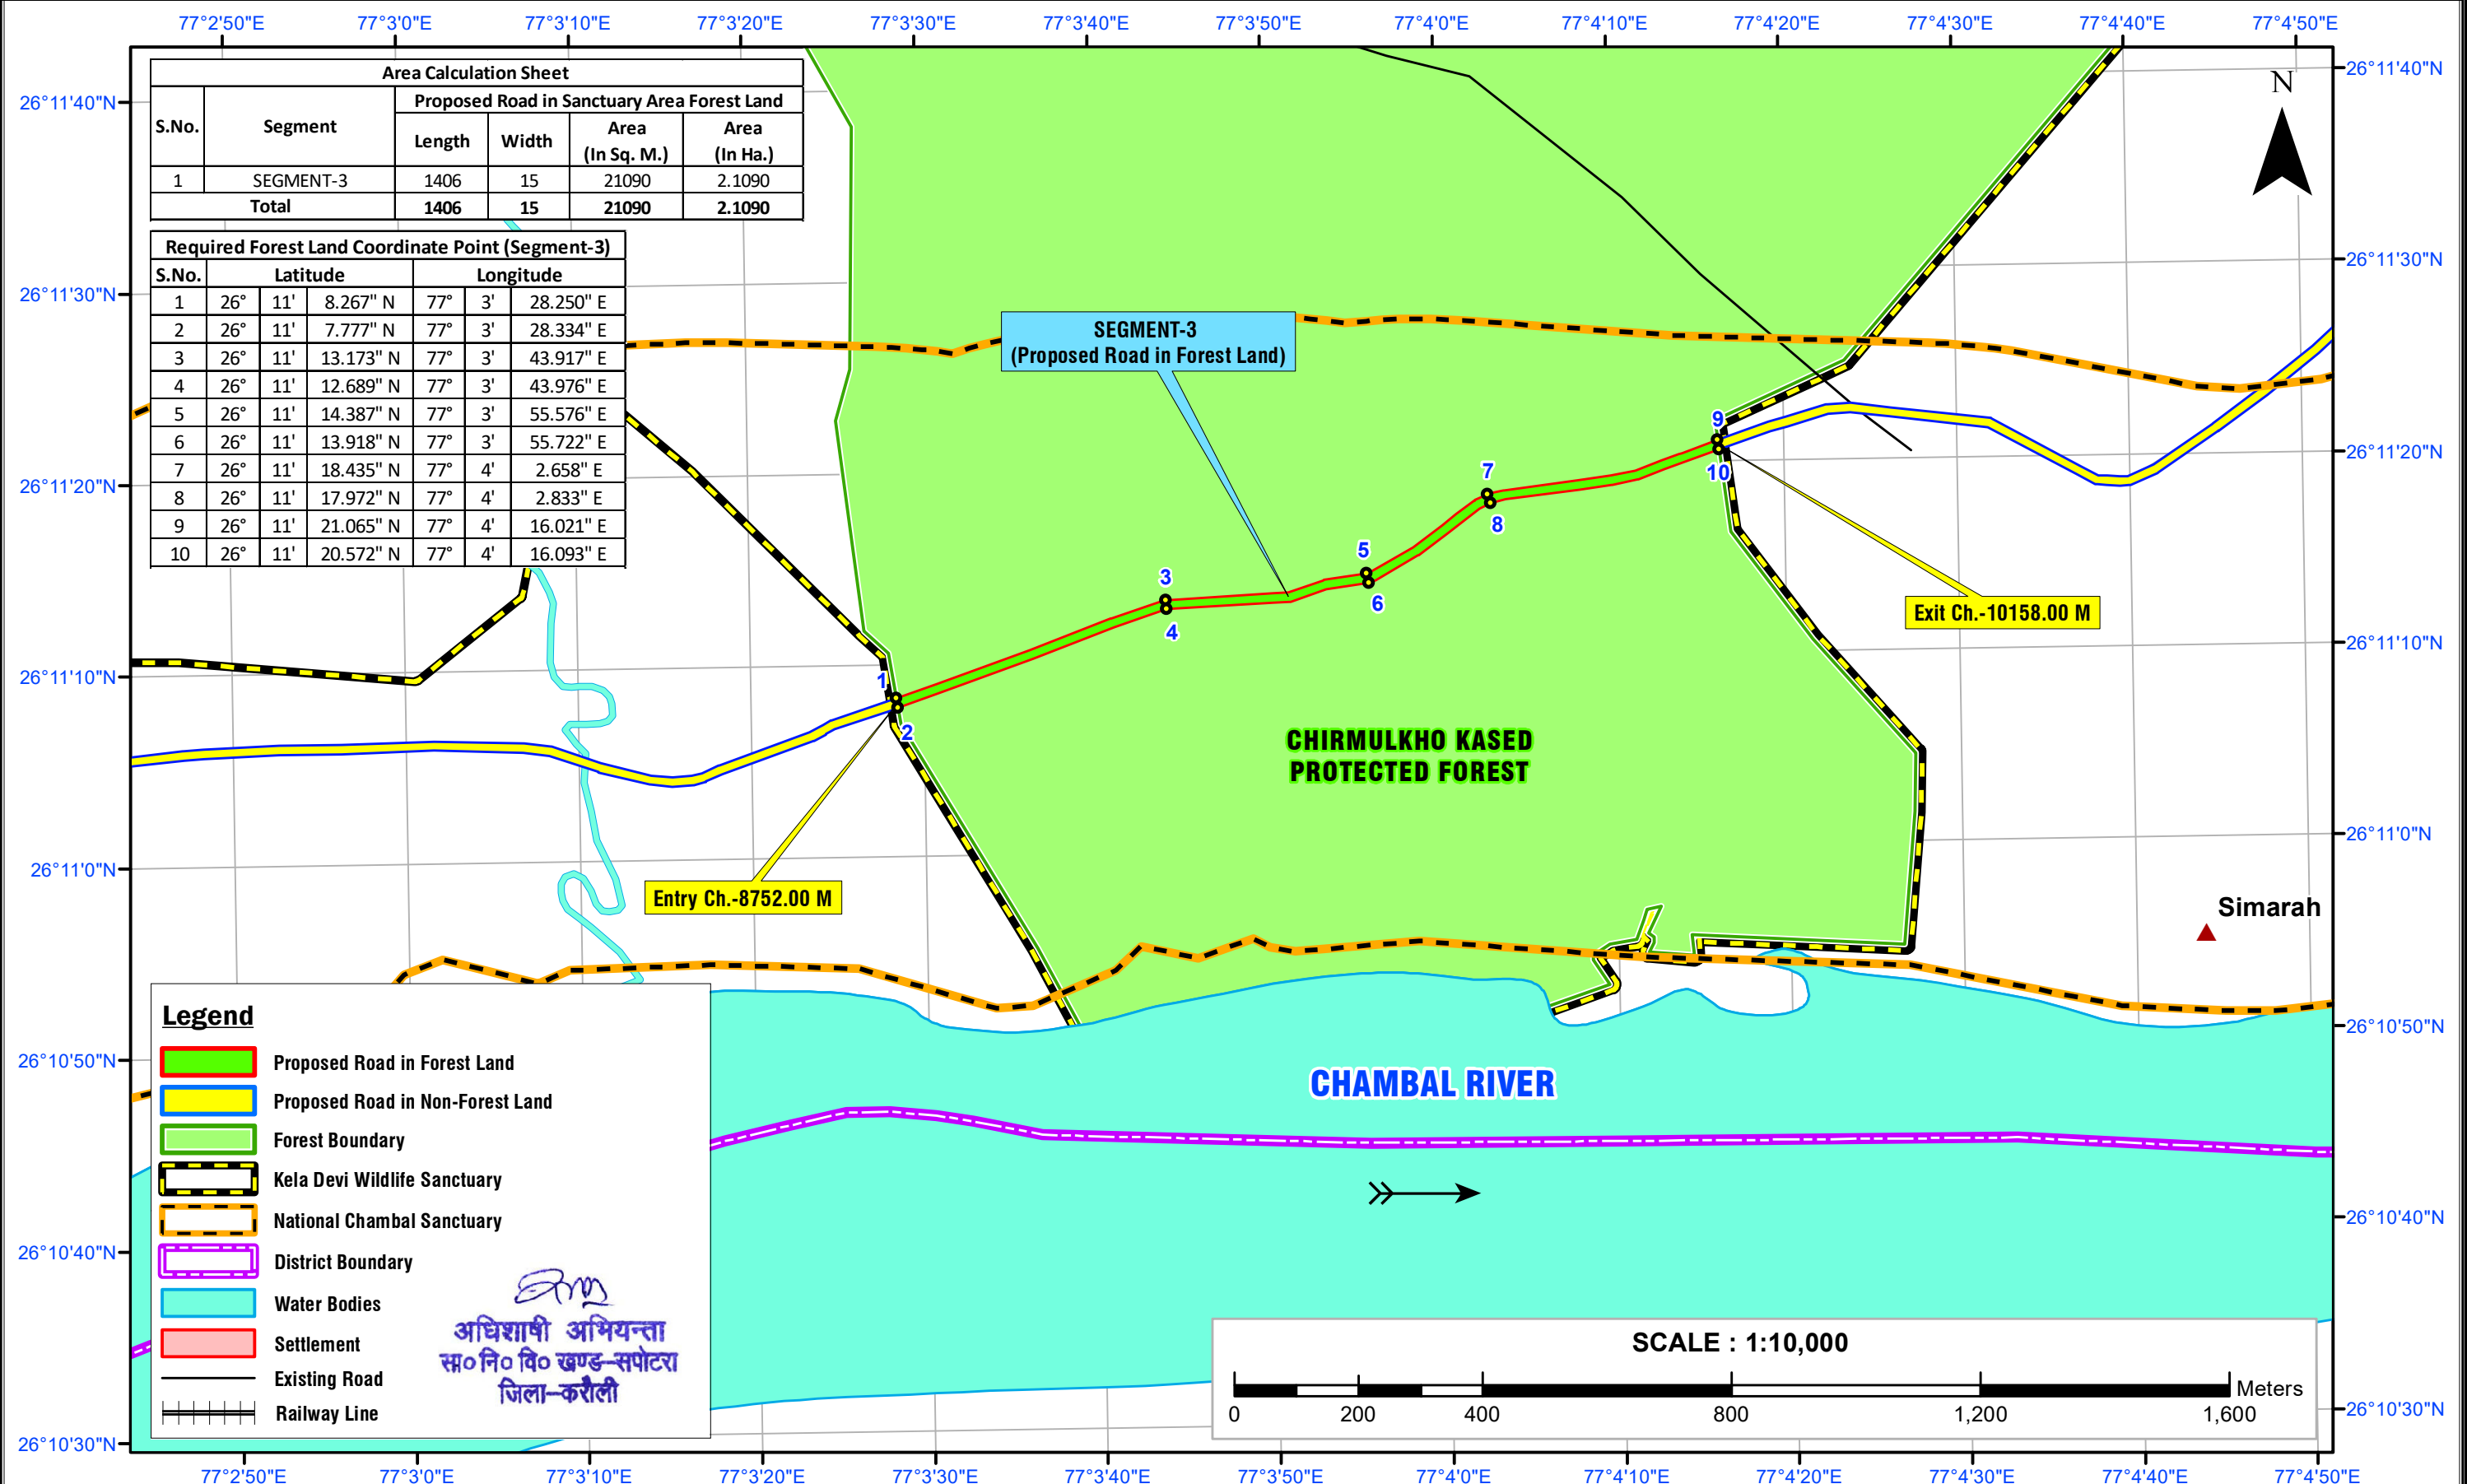


ZOOM VIEW DIGITAL MAP SHOWING OF PROPOSED ROAD ALIGNMENT IN FOREST & NON-FOREST AREA

**Full Title of the Project : “Construction of Widening ,Strengthening on Kranapur Mandrail -Ond-Chandelipura Road (MDR-3A)
From Kranpur MDR-3A KM Stone No-00.00 to MDR-3A KM Stone No-34.00, Tehsil–Mandrail, District -Karauli (Rajasthan)”**

Proposal No. : FP/RJ/ROAD/148609/2021

Applied Area : 8.5635 Ha.

SEGMENT-4

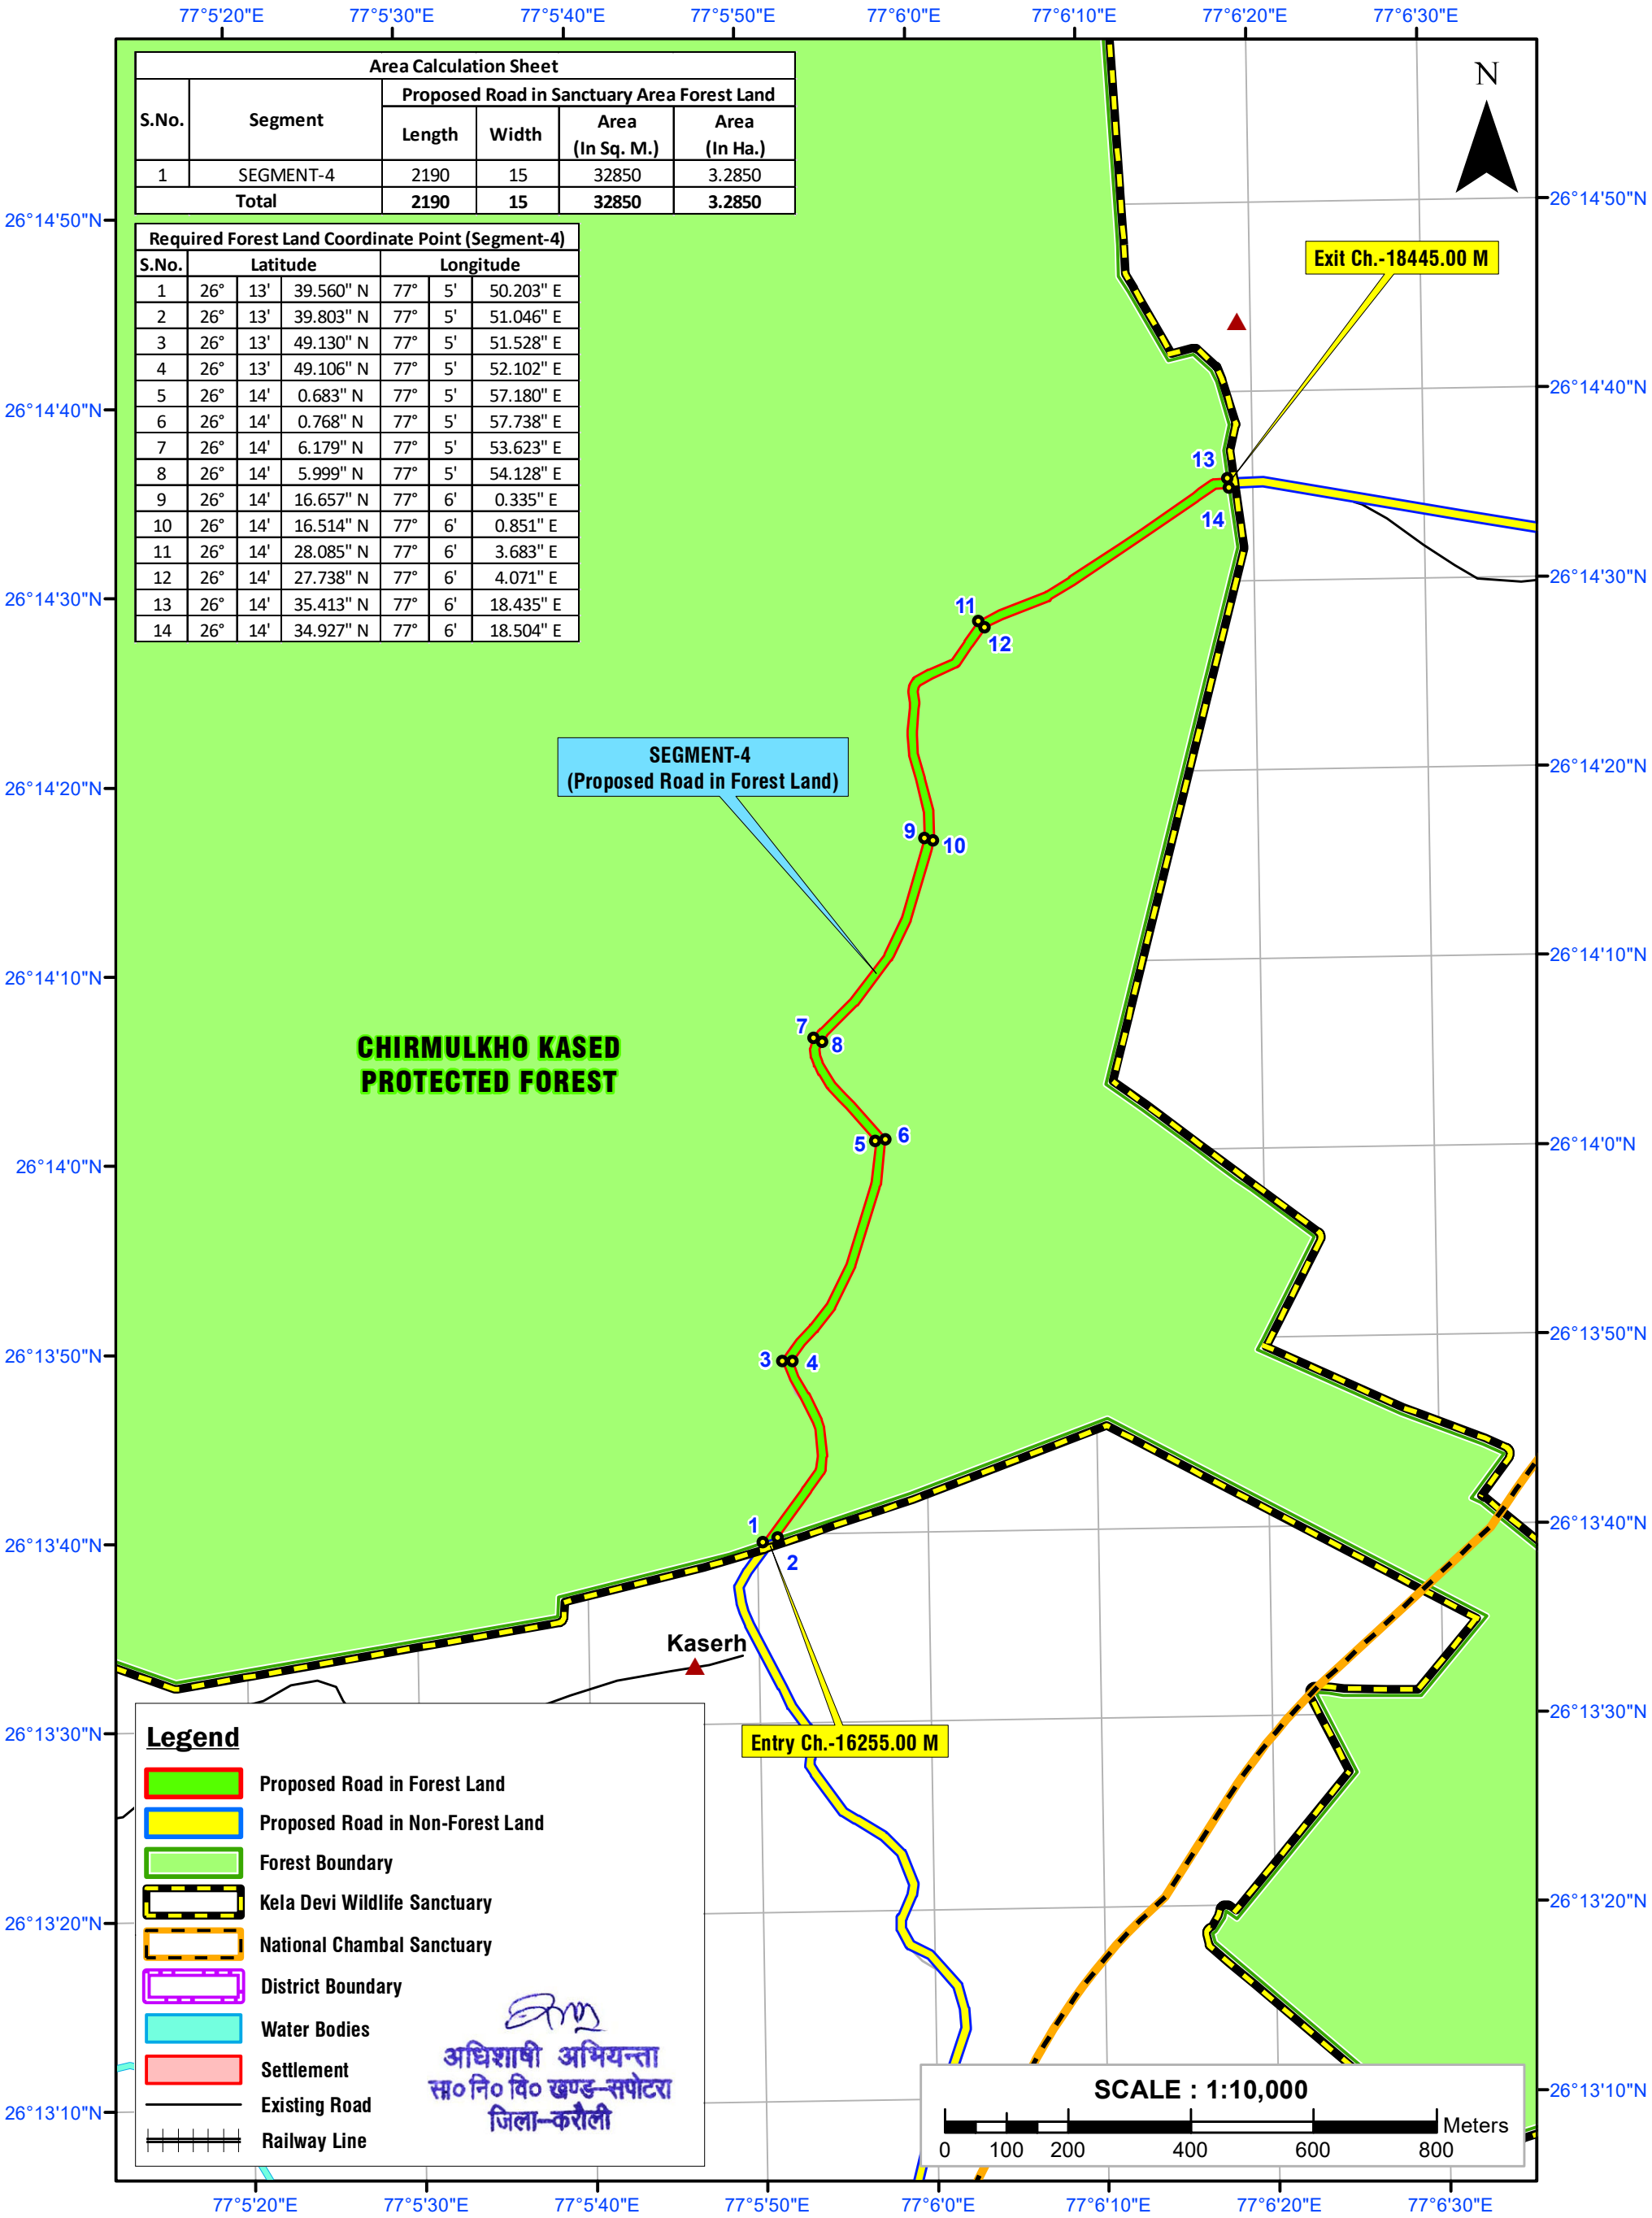

MAP SHOWING DIGITAL MAP OF PROPOSED ROAD ALIGNMENT IN FOREST & NON-FOREST AREA

Full Title of the Project : “Construction of Widening ,Strengthening on Kranapur Mandrail -Ond-Chandelipura Road (MDR-3A) From Kranpur MDR-3A KM Stone No-00.00 to MDR-3A KM Stone No-34.00, Tehsil-Mandrail, District -Karauli (Rajasthan)”

Proposal No. : FP/RJ/ROAD/148609/2021 Applied Area : 8.5635 Ha.

