


Village: Titwala
Tahsil: Kalyan
District: Thane

Scale 1: 5000

Co ordinates Statement of Required Forest Area For MNPL Project

Ref.No	Vertices No	Easting	Northing	Longitude	Latitude
GR1	1	314934.879	2134974.272	73° 14' 19.30" E	19° 18' 00.37" N
	2	314933.123	2135014.928	73° 14' 19.23" E	19° 18' 01.69" N
	3	314923.48	2135012.27	73° 14' 18.90" E	19° 18' 01.60" N
	4	314899.929	2135105.887	73° 14' 18.06" E	19° 18' 04.84" N
	5	314908.298	2135113.61	73° 14' 18.34" E	19° 18' 04.89" N
	6	314888.235	2135149.446	73° 14' 17.64" E	19° 18' 06.05" N
	7	314897.688	2135152.745	73° 14' 17.97" E	19° 18' 06.16" N
	8	314820.697	2135316.21	73° 14' 15.27" E	19° 18' 11.45" N
	9	314828.964	2135322.437	73° 14' 15.55" E	19° 18' 11.66" N

GAIL - DUPL Corridor

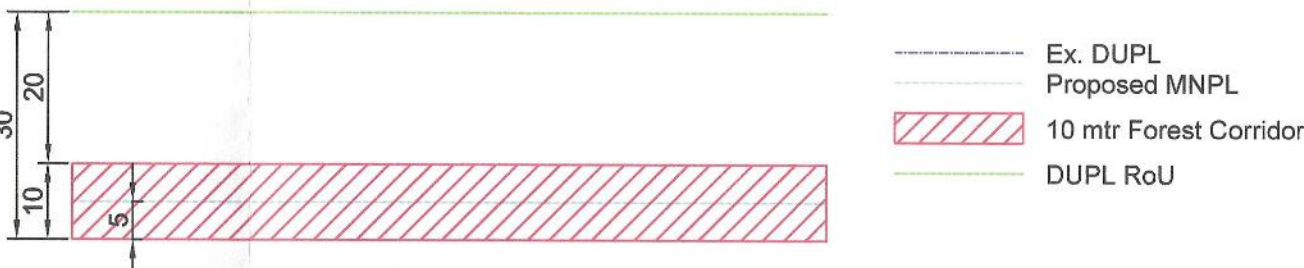

LEGEND

- Route of Proposed Pipeline
- Samruddhi Highway ROW
- Affected Forest
- Reserve Forest
- Protected Forest
- Finally Acquired Private Forest
- Restored Private Forest
- Pending enquiry private forest

Mumbai - Nagpur Section of MNPL Project										
Mumbai - Nagpur Proposed Gas Pipeline (MNPL)										
Reserved/Protected/Private Forest to be Diverted in Thane District										
Sr. No.	Reference No.	Village	Taluka	Range	Survey No.	Length (m)	Width (m)	Area in Sq.m	Area in Ha.	Legal Status of Forest Land
1	2	3	4	5	6	7	8	9	10	11
1	GR1	Titwala	Kalyan	Kalyan	247	334.34	10	3343.41	0.3343	Reserved Forest
Total Area Thane Forest Division in Titwala Village (Ha.)									0.3343	

Forrest Surveyor
Thane Forest Division

Deputy Conservator of Forests
Thane Forest Division, Thane

GAIL (India) LIMITED.
(A Govt. of India Undertaking)
JUBILEE TOWER, 5 & 6 FLOOR, 20TH FLOOR,
B-35, 36 SECTOR-1, NOIDA 201301, G.B. NAGAR (U.P.) India

MUMBAI - NAGPUR PROPOSED GAS PIPELINE (MNPL)

Details of Reserved/Protected Forest
to be Diverted Village: Titwala, District Thane

Geo Reference Village Map

THE ODESH CONSULTANTS
PLOT NO. 10/11, 10/12, 10/13, 10/1231,

Village: Runde
Tahsil: Kalyan
District: Thane

Scale 1: 5000

LEGEND

- Route of Proposed Pipeline
- Samruddhi Highway ROW
- Affected Forest
- Reserve Forest
- Protected Forest
- Finally Acquired Private Forest
- Restored Private Forest
- Pending enquiry private forest

Co ordinates Statement of Required Forest Area For MNPL Project

Ref.No	vertices No	Easting	Northing	Longitude	Latitude
GR2	1	314829.082	2135722.099	73° 14' 15.42" E	19° 18' 24.66" N
	2	314819.307	2135727.225	73° 14' 15.08" E	19° 18' 24.82" N
	3	314831.916	2135786.636	73° 14' 15.49" E	19° 18' 26.76" N
	4	314821.415	2135775.366	73° 14' 15.14" E	19° 18' 26.39" N
GR3	5	314760.774	2135988.878	73° 14' 12.98" E	19° 18' 33.31" N
	6	314750.434	2135986.098	73° 14' 12.63" E	19° 18' 33.21" N
	7	314709.222	2136059.628	73° 14' 11.19" E	19° 18' 35.59" N
	8	314701.14	2136053.74	73° 14' 10.92" E	19° 18' 35.40" N
	9	314678.874	2136101.283	73° 14' 10.14" E	19° 18' 36.94" N
	10	314670.89	2136095.26	73° 14' 09.87" E	19° 18' 36.74" N
	11	314601.078	2136163.508	73° 14' 07.45" E	19° 18' 38.93" N
	12	314610.91	2136143.474	73° 14' 07.80" E	19° 18' 38.29" N

N:2136900

N:2136700

N:2136500

N:2136300

N:2136100

N:2135900

N:2135700

N:2135500

N:2135300

N:2135100

N:2134900

N:2134700

N:2134500

E:314100

E:314300

E:314500

E:314700

E:314900

E:315100

E:315300

E:315500

E:315700

E:315900

E:316100

E:316300


E:316500

E:316700

E:316900

E:317100

GAIL - DUPL Corridor

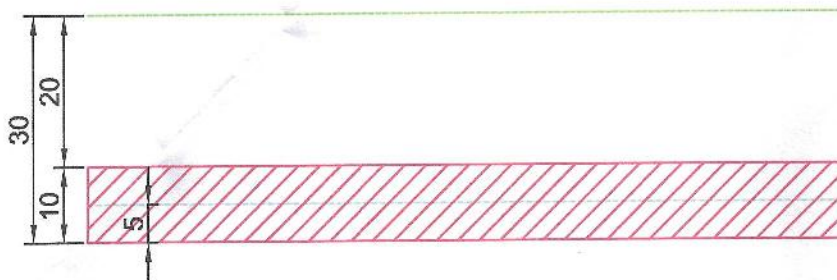

- Ex. DUPL Proposed MNPL
- 10 mtr Forest Corridor
- DUPL RoU

Mumbai - Nagpur Section of MNJPL Project										
Mumbai - Nagpur Proposed Gas Pipeline (MNPL)										
Reserved/Protected/Private Forest to be Diverted in Thane District										
Sr. No.	Reference No.	Village	Taluka	Range	Survey No.	Length (m)	Width (m)	Area in Sq.m	Area in Ha.	Legal Status of Forest Land
1	2	3	4	5	6	7	8	9	10	11
1	GR2	Runde	Kalyan	Kalyan	88	56.27	10	562.73	0.0563	Protected Forest
2	GR3	Runde	Kalyan	Kalyan	87	225.55	10	2255.51	0.2256	Protected Forest
Total Area Thane Forest Division in Runde Village (Ha.)									0.2819	

For Forest Surveyor
Thane Forest Division

Deputy Conservator of Forests
Thane Forest Division, Thane

GAIL (India) LIMITED.
(A Govt. of India Undertaking)
JURILE TOWER, 8 & 9 DEPARTMENT, 8TH FLOOR
B-30, 38 SECTOR-1, NOIDA 201301, G.B. NAGAR (P.)

PROJECT: **MUMBAI - NAGPUR PROPOSED GAS PIPELINE (MNPL)**


SECTION: **Details of Reserved/Protected Forest to be Diverted Village: Runde, District Thane**

TITLE: **Geo Reference Village Map**

THEODESH CONSULTANTS
PLOT NO. 10, SECTOR-10, NOIDA-201301, G.B. NAGAR (P.)

MNPL

Scale: 1 : 5000 Job No. TDC/GAIL/19-20 Drawing / Document No. TDC-GAIL-MNPL-20-Prop-RF-Thane-DUPL-Village-Map Sheet 02-06 Rev. 0C

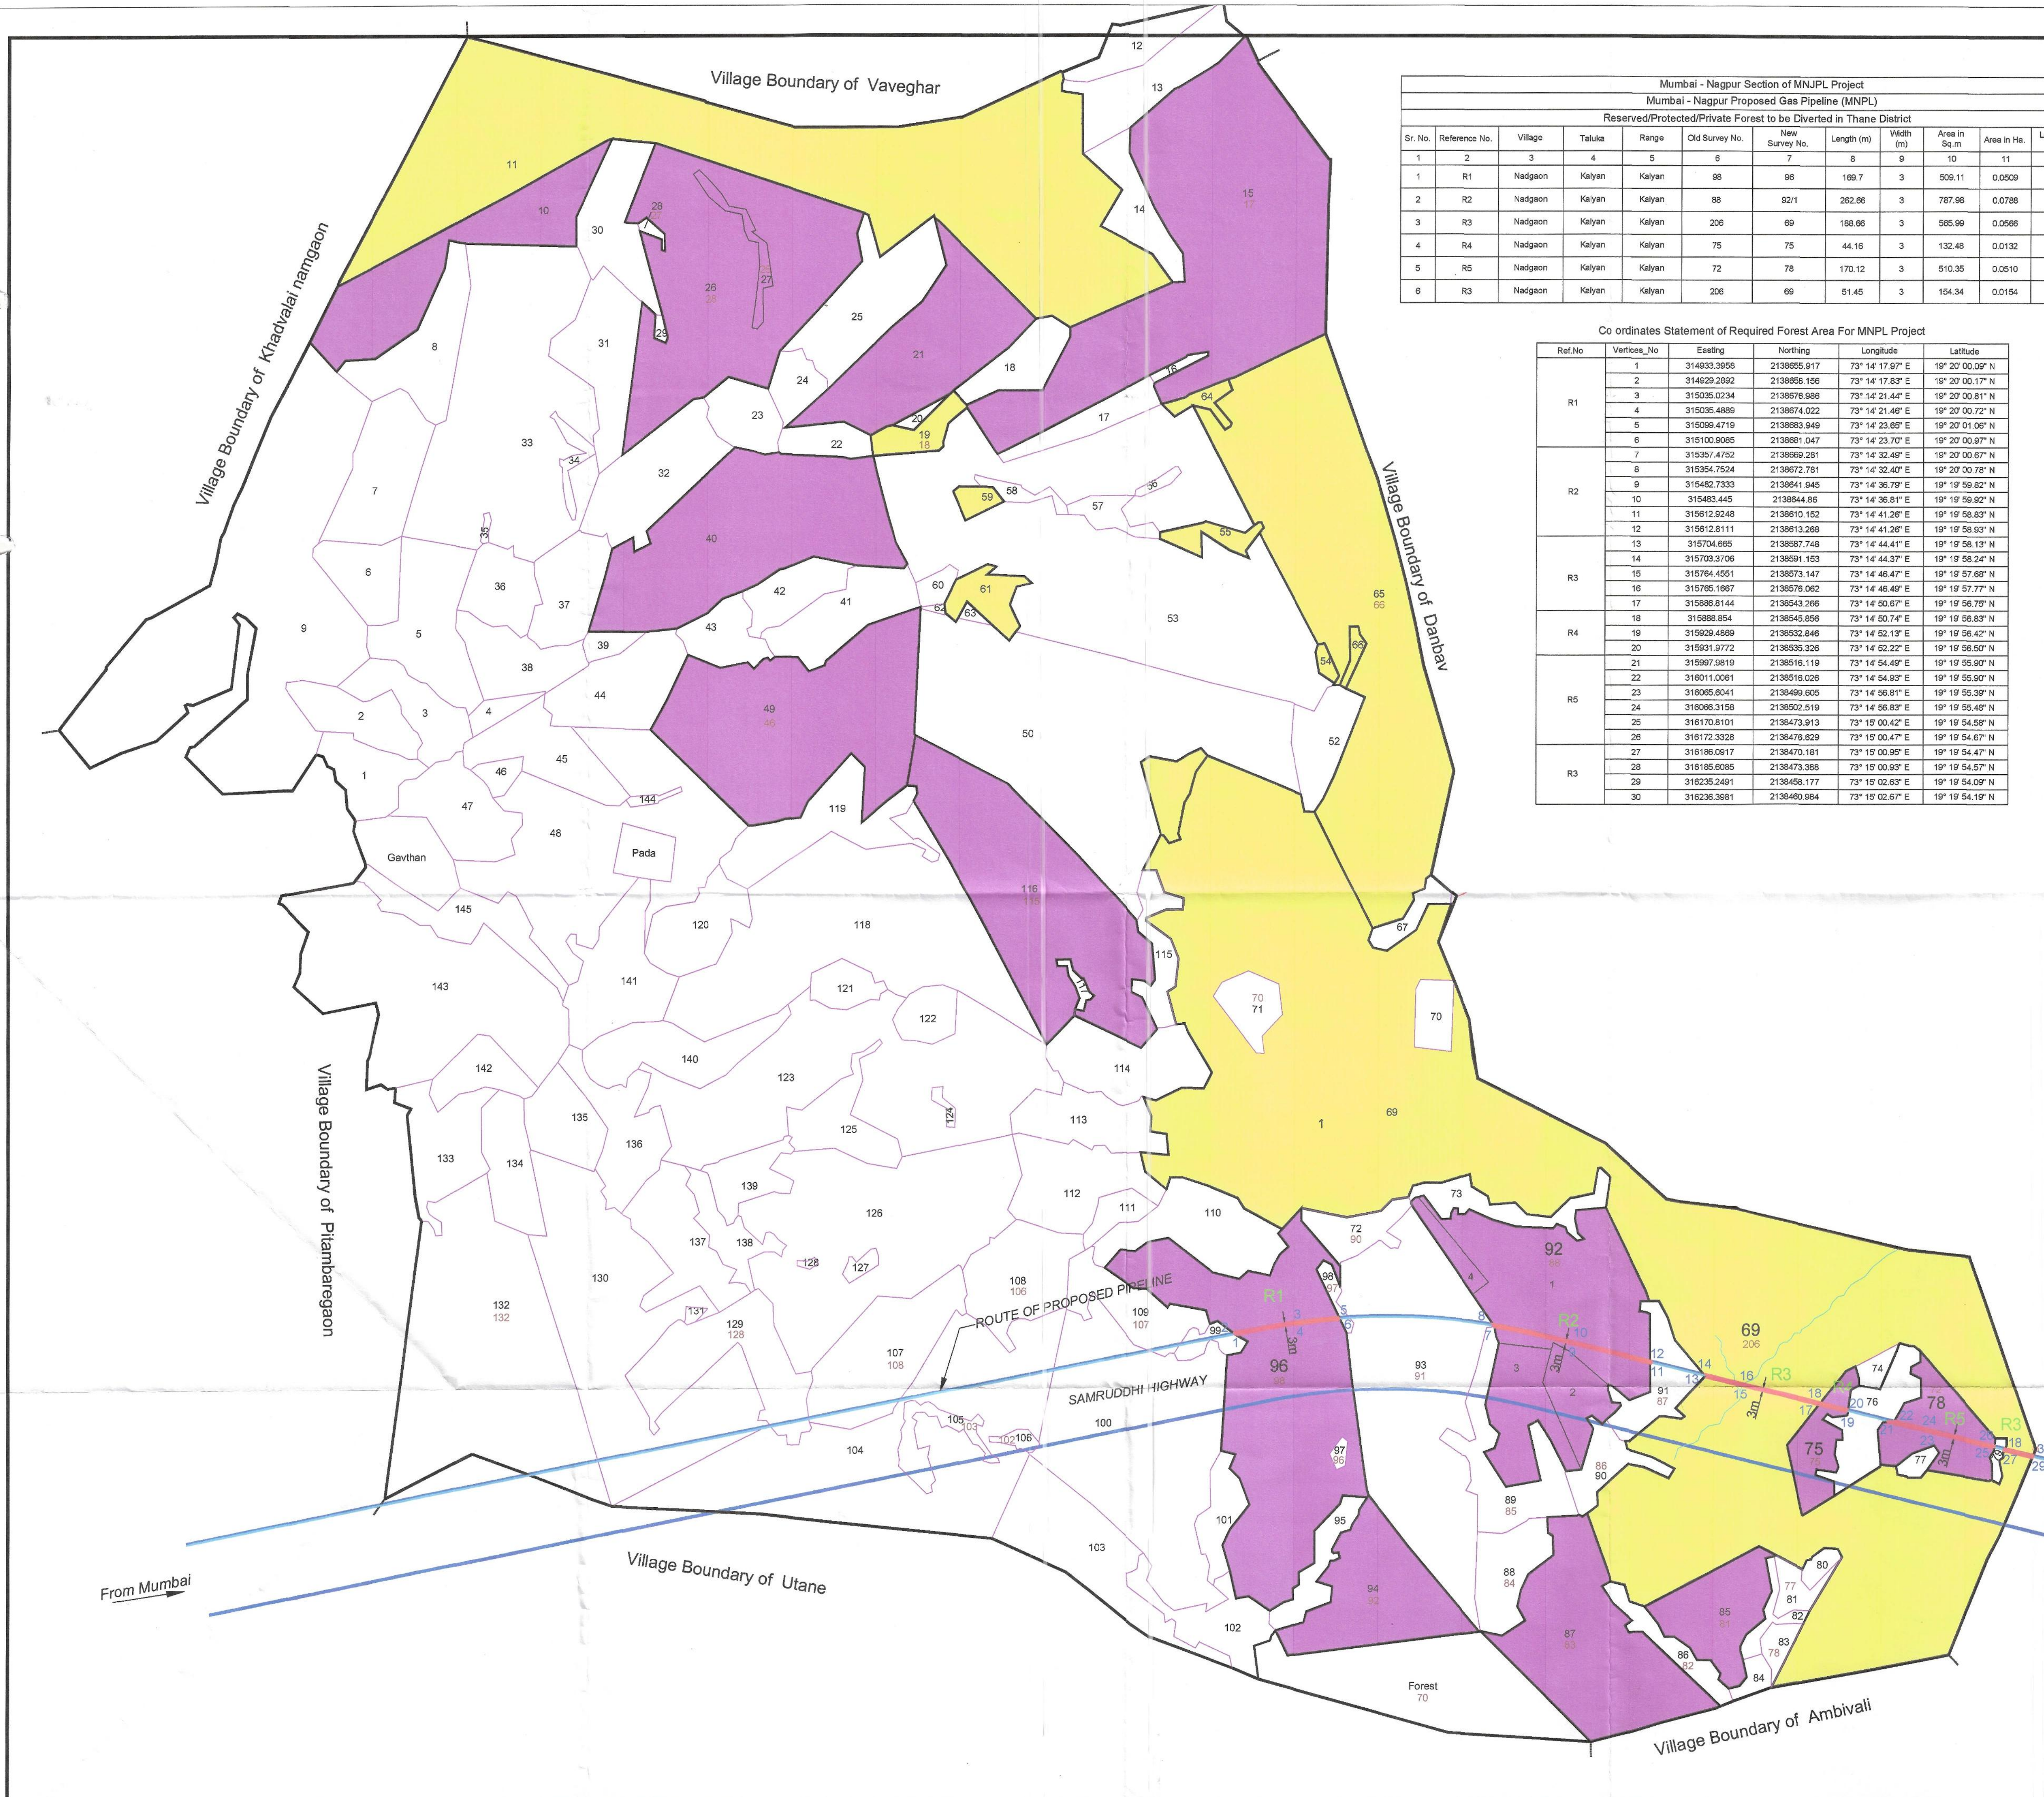

Mumbai - Nagpur Section of MNPL Project											
Mumbai - Nagpur Proposed Gas Pipeline (MNPL)											
Reserved/Protected/Private Forest to be Diverted in Thane District											
Sr. No.	Reference No.	Village	Taluka	Range	Old Survey No.	New Survey No.	Length (m)	Width (m)	Area in Sq.m	Area in Ha.	Legal Status of Forest Land
1	2	3	4	5	6	7	8	9	10	11	12
1	R1	Nadgaon	Kalyan	Kalyan	98	96	169.7	3	509.11	0.0509	Pending for enquiry Private Forest
2	R2	Nadgaon	Kalyan	Kalyan	88	92/1	282.86	3	787.98	0.0788	Pending for enquiry Private Forest
3	R3	Nadgaon	Kalyan	Kalyan	206	69	188.66	3	565.99	0.0566	Protected Forest
4	R4	Nadgaon	Kalyan	Kalyan	75	75	44.16	3	132.48	0.0132	Pending for enquiry Private Forest
5	R5	Nadgaon	Kalyan	Kalyan	72	78	170.12	3	510.35	0.0510	Pending for enquiry Private Forest
6	R3	Nadgaon	Kalyan	Kalyan	206	69	51.45	3	154.34	0.0154	Protected Forest

Co ordinates Statement of Required Forest Area For MNPL Project				
Ref.No	Vertices_No	Easting	Northing	Longitude
R1	1	314933.3958	2138655.917	73° 14' 17.97" E
	2	314929.2892	2138656.156	73° 14' 17.83" E
	3	315035.0234	2138676.986	73° 14' 21.44" E
	4	315035.4889	2138674.022	73° 14' 21.46" E
	5	315099.4719	2138683.949	73° 14' 23.69" E
	6	315100.8085	2138681.047	73° 14' 23.70" E
R2	7	315357.4752	2138689.281	73° 14' 32.49" E
	8	315354.7524	2138672.781	73° 14' 32.40" E
	9	315482.7333	2138641.945	73° 14' 36.79" E
	10	315483.445	2138644.86	73° 14' 36.81" E
	11	315612.9248	2138610.152	73° 14' 41.28" E
	12	315612.8111	2138613.288	73° 14' 41.28" E
R3	13	315704.665	2138587.748	73° 14' 44.41" E
	14	315703.3708	2138591.153	73° 14' 44.37" E
	15	315764.4551	2138573.147	73° 14' 46.47" E
	16	315765.1687	2138576.062	73° 14' 46.49" E
	17	315886.8144	2138543.266	73° 14' 50.67" E
	18	315888.854	2138545.656	73° 14' 50.74" E
R4	19	315929.4869	2138532.846	73° 14' 52.13" E
	20	315931.9772	2138535.326	73° 14' 52.22" E
	21	315997.9819	2138516.119	73° 14' 54.99" E
	22	316011.0061	2138516.026	73° 14' 54.93" E
	23	316065.6041	2138499.605	73° 14' 56.81" E
	24	316066.3158	2138502.519	73° 14' 56.83" E
R5	25	316170.8101	2138473.913	73° 15' 00.42" E
	26	316172.3328	2138476.829	73° 15' 00.47" E
	27	316186.0917	2138470.181	73° 15' 00.95" E
	28	316185.6085	2138473.388	73° 15' 00.93" E
	29	316235.2491	2138456.177	73° 15' 02.63" E
	30	316236.3681	2138460.984	73° 15' 02.67" E



Symbols	Remarks
—	Road, Road, Cart road, Street, Railway Track
—	River, Canal, Lake
—	Trees: Orange, Mango, Palm, Coconut, Teak and other trees
—	Wells: Constructed Wells, Non Constructed Wells, Step Wells, Dwell based, Electric Sump Well, non functioning, Tank
—	Bore well, Tube well
—	Rock
—	Check Dam
—	Bridge
—	Temple, Church, Gurudwara, Masjid, Eidgah
—	Electric Pole, Tele pole
—	School, College, Factory
—	House, Hospital, Market, Residential
—	(Govt.) Office, Telephone, Post, Police etc.
—	Office, Petrol Pump, Cinema, Memorial, Hotel
—	Guest House: Forest, Irrigation
—	Hill
—	Fencing
—	Population
—	Cemetery
—	Mines
—	Grazing land
—	Heritage Place
—	Survey Station, Extension

LEGEND	
—	Route of Proposed Pipeline
—	Samruddhi Highway ROW
—	Affected Forest
—	Reserve Forest
—	Protected Forest
—	Finally Acquired Private Forest
—	Restored Private Forest
—	Pending enquiry private forest
72	Old Survey Number
78	New Survey Number

Forest Surveyor
Thane Forest Division

Deputy Conservator of Forests
Thane Forest Division, Thane

GAIL (India) LIMITED
(A Govt. of India Undertaking)
JUBILEE TOWER, 8 & 9th FLOOR, 8TH FLOOR,
B-35, SECTOR-1, NOIDA 201301, G.B. NAGAR (U.P.) India

GAIL (India) Limited
Nagpur

PROJECT: MUMBAI - NAGPUR PROPOSED GAS PIPELINE (MNPL)


SECTION: Details of Reserved/Protected Forest to be Diverted Village: Nadgaon, District Thane

TITLE: Geo Reference Village Map

THE ODESH CONSULTANTS
PLOT NO. 10, INDUSTRIAL ESTATE, MIDC, KOTWADI, PUNE-411 004

MNPL

Scale	Job No.	Drawing / Document No.	Sheet	Rev.
1:5,000	TDC/GAIL/19-20	TDC-GAIL-MNPL-20-P19-RF-Thane-VM-03	03-05	0E

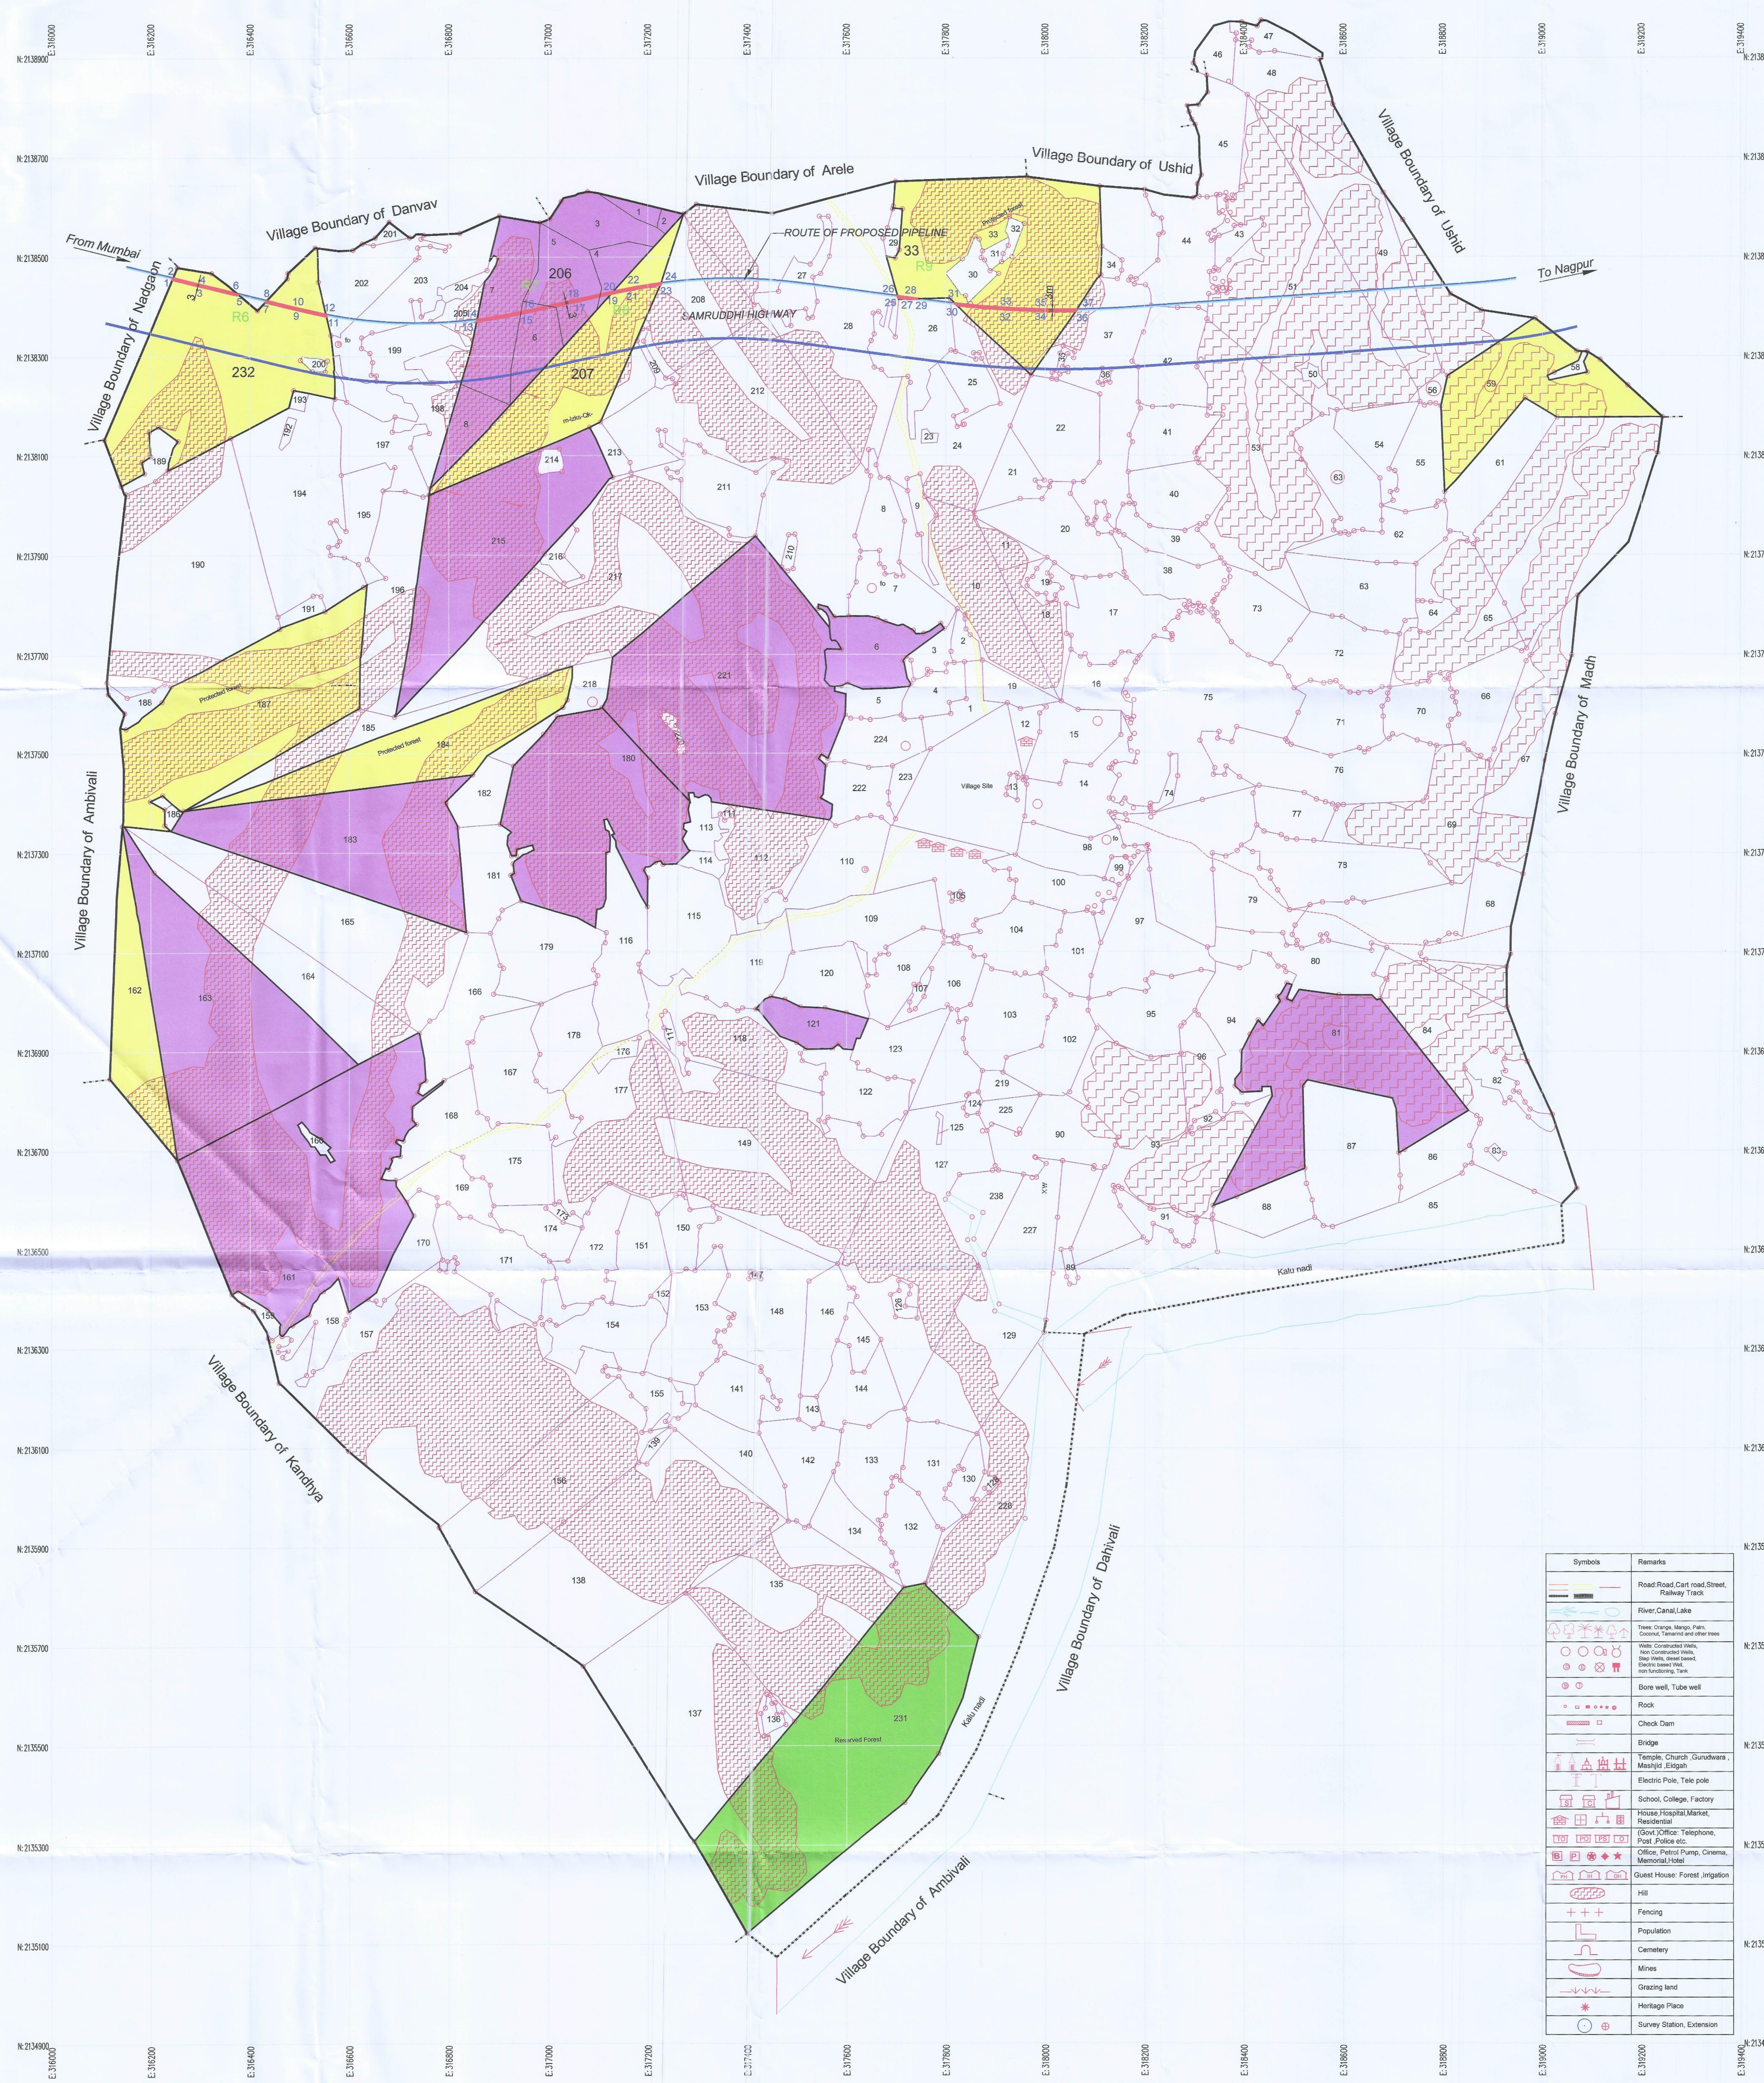

Co ordinates Statement of Required Forest Area For MNPL Project

Ref No	Vertices No	Easting	Northing	Longitude	Latitude
R6	1	316236.2491	2136458.177	73° 19' 02.63" E	19° 19' 54.09" N
	2	316236.3991	2136460.984	73° 19' 02.67" E	19° 19' 54.19" N
	3	316236.7537	2136442.689	73° 19' 04.81" E	19° 19' 53.61" N
	4	316236.4954	2136445.583	73° 19' 04.84" E	19° 19' 53.71" N
	5	316237.7912	2136425.078	73° 19' 07.29" E	19° 19' 53.08" N
	6	316234.3584	2136429.748	73° 19' 07.06" E	19° 19' 53.21" N
	7	316432.1051	2136410.103	73° 19' 08.39" E	19° 19' 52.80" N
	8	316434.6828	2136412.587	73° 19' 08.48" E	19° 19' 52.88" N
	9	316492.814	2136395.319	73° 19' 11.48" E	19° 19' 52.13" N
	10	316493.5131	2136398.236	73° 19' 11.50" E	19° 19' 52.22" N
	11	316556.4456	2136391.222	73° 19' 13.86" E	19° 19' 51.70" N
	12	316555.73	2136384.422	73° 19' 13.84" E	19° 19' 51.80" N
R7	13	316857.0856	2136371.316	73° 19' 23.90" E	19° 19' 51.47" N
	14	316857.9927	2136374.455	73° 19' 24.00" E	19° 19' 51.58" N
	15	316902.0339	2136388.222	73° 19' 27.24" E	19° 19' 52.05" N
	16	316902.309	2136391.166	73° 19' 27.22" E	19° 19' 52.15" N
	17	317025.196	2136409.591	73° 19' 30.57" E	19° 19' 52.78" N
	18	317049.5496	2136412.521	73° 19' 30.54" E	19° 19' 52.88" N
	19	317126.7197	2136426.373	73° 19' 33.18" E	19° 19' 53.35" N
	20	317130.0042	2136430.136	73° 19' 33.29" E	19° 19' 53.48" N
	21	317169.5862	2136434.691	73° 19' 34.54" E	19° 19' 53.87" N
	22	317169.5862	2136437.91	73° 19' 34.52" E	19° 19' 53.74" N
	23	317225.0711	2136443.902	73° 19' 36.55" E	19° 19' 53.95" N
	24	317226.4308	2136447.108	73° 19' 36.59" E	19° 19' 54.05" N
R9	25	317704.3894	2136417.501	73° 19' 53.98" E	19° 19' 53.25" N
	26	317703.713	2136420.62	73° 19' 53.95" E	19° 19' 53.35" N
	27	317724.0613	2136414.65	73° 19' 53.85" E	19° 19' 53.77" N
	28	317724.4919	2136417.633	73° 19' 53.66" E	19° 19' 53.27" N
	29	317744.2795	2136416.162	73° 19' 54.34" E	19° 19' 53.19" N
	30	317822.3707	2136402.151	73° 19' 57.02" E	19° 19' 52.79" N
	31	317818.9471	2136405.581	73° 19' 56.90" E	19° 19' 52.90" N
	32	317816.1461	2136393.789	73° 19' 56.33" E	19° 19' 52.87" N
	33	317818.9309	2136396.783	73° 19' 56.33" E	19° 19' 52.85" N
	34	317896.3943	2136390.554	73° 19' 58.99" E	19° 19' 52.47" N
	35	317896.4592	2136393.553	73° 19' 58.99" E	19° 19' 52.57" N
	36	318061.5516	2136390.241	73° 19' 55.22" E	19° 19' 52.48" N
	37	318063.5151	2136393.263	73° 19' 55.29" E	19° 19' 52.58" N

Mumbai - Nagpur Section of MNPL Project									
Mumbai - Nagpur Proposed Gas Pipeline (MNPL)									
Reserved/Protected/Private Forest to be Diverted in Thane District									
Sr. No.	Reference No.	Village	Taluka	Range	Survey No.	Length (m)	Width (m)	Area in Sq.m	Area in Hrs
1	2	3	4	5	6	7	8	9	10
1	R6	Phalegaon	Kalyan	Kalyan	232	135.6	3	406.79	0.0407
2	R6	Phalegaon	Kalyan	Kalyan	232	128.03	3	378.08	0.0378
3	R7	Phalegaon	Kalyan	Kalyan	2064, 2065, 2066 & 2067	278.52	3	829.56	0.0830
4	R8	Phalegaon	Kalyan	Kalyan	207	98.93	3	296.79	0.0297
5	R9	Phalegaon	Kalyan	Kalyan	33	30.72	3	92.17	0.0092
6	R9	Phalegaon	Kalyan	Kalyan	33	242.33	3	727.00	0.0727

Mumbai - Nagpur Section of MNPL Project									
Mumbai - Nagpur Proposed Gas Pipeline (MNPL)									
Reserved/Protected/Private Forest to be Diverted in Thane District									
Sr. No.	Reference No.	Village	Taluka	Range	Survey No.	Length (m)	Width (m)	Area in Sq.m	Area in Hrs
1	2	3	4	5	6	7	8	9	10
1	R6	Phalegaon	Kalyan	Kalyan	232	135.6	3	406.79	0.0407
2	R6	Phalegaon	Kalyan	Kalyan	232	128.03	3	378.08	0.0378
3	R7	Phalegaon	Kalyan	Kalyan	2064, 2065, 2066 & 2067	278.52	3	829.56	0.0830
4	R8	Phalegaon	Kalyan	Kalyan	207	98.93	3	296.79	0.0297
5	R9	Phalegaon	Kalyan	Kalyan	33	30.72	3	92.17	0.0092
6	R9	Phalegaon	Kalyan	Kalyan	33	242.33	3	727.00	0.0727

Symbols	Remarks
—	Road Road, Cart road, Street, Railway Track
—	River, Canal, Lake
—	Tree, Changa, Mango, Palm, Coconut, Terminal and other trees
—	Water, Conserved, Pond, New Conserved Pond, Old Pond, Pond, Ditch, Canal, Irrigation, etc.
—	Bore well, Tube well
—	Rock
—	Check Dam
—	Bridge
—	Temple, Church, Gurdwara, Masjid, Dargah
—	Electric Pole, Tele pole
—	School, College, Factory
—	House, Hospital, Market, Residential
—	Govt. Office, Telephone, Post, Police etc.
—	Office, Public Pump, Cinema, Memorial, Hotel
—	Guest House, Forest, Irrigation
—	Hill
—	Fencing
—	Population
—	Cemetery
—	Mines
—	Grazing land
—	Heritage Place
—	Survey Station, Extension

LEGEND

- Route of Proposed Pipeline
- Samruddhi Highway ROW
- Affected Forest
- Reserve Forest
- Protected Forest
- Finally Acquired Private Forest
- Restored Private Forest
- Pending enquiry private forest

CLIENT: **GAIL (India) LIMITED.**
(A Govt. of India Undertaking)
JULIES TOWER, 8 & 9, 4th FLOOR, B-36, SECTOR-1, MIDC, NAGAR, PUNE-411004

PROJECT: **MUMBAI - NAGPUR PROPOSED GAS PIPELINE (MNPL)**

SECTION: **Details of Reserved/Protected Forest to be Diverted Village: Phalegaon, District Thane**

TITLE: **Geo Reference Village Map**

THEODESH CONSULTANTS
207, 2nd Floor, The Grandeur, 10th Cross, 1st Stage, 6th Block, K. R. Puram, Bangalore - 560075


Scale: 1 : 5000
Job No.: TDC/GAIL/19/20
Drawing / Revision No.: TDC-GAIL-MNPL-20-Pip-Ref-Thane-V4-04
Date: 04-05-2020
Sheet: 04 of 04



Symbols	Remarks
	Road, Road, Cart road, Street, Railway Track
	River, Canal, Lake
	Trees: Orange, Mango, Palm, Coconut, Tamarind and other trees
	Wells: Constructed Wells, Non Constructed Wells, Step Wells, Bore wells, Electric bore well, non functioning, Tank
	Bore well, Tube well
	Rock
	Check Dam
	Bridge
	Temple, Church, Gurudwara, Masjid, Eidgah
	Electric Pole, Tele pole
	School, College, Factory
	House, Hospital, Market, Residential
	Govt. Office, Telephone, Post, Police etc.
	Office, Petrol Pump, Cinema, Memorial, Hotel
	Guest House: Forest, Irrigation
	Hill
	Fencing
	Population
	Cemetery
	Mines
	Grazing land
	Heritage Place
	Survey Station, Extension

LEGEND

- Route of Proposed Pipeline
- Samruddhi Highway ROW
- Affected Forest
- Reserve Forest
- Protected Forest
- Finally Acquired Private Forest
- Restored Private Forest
- Pending enquiry private forest

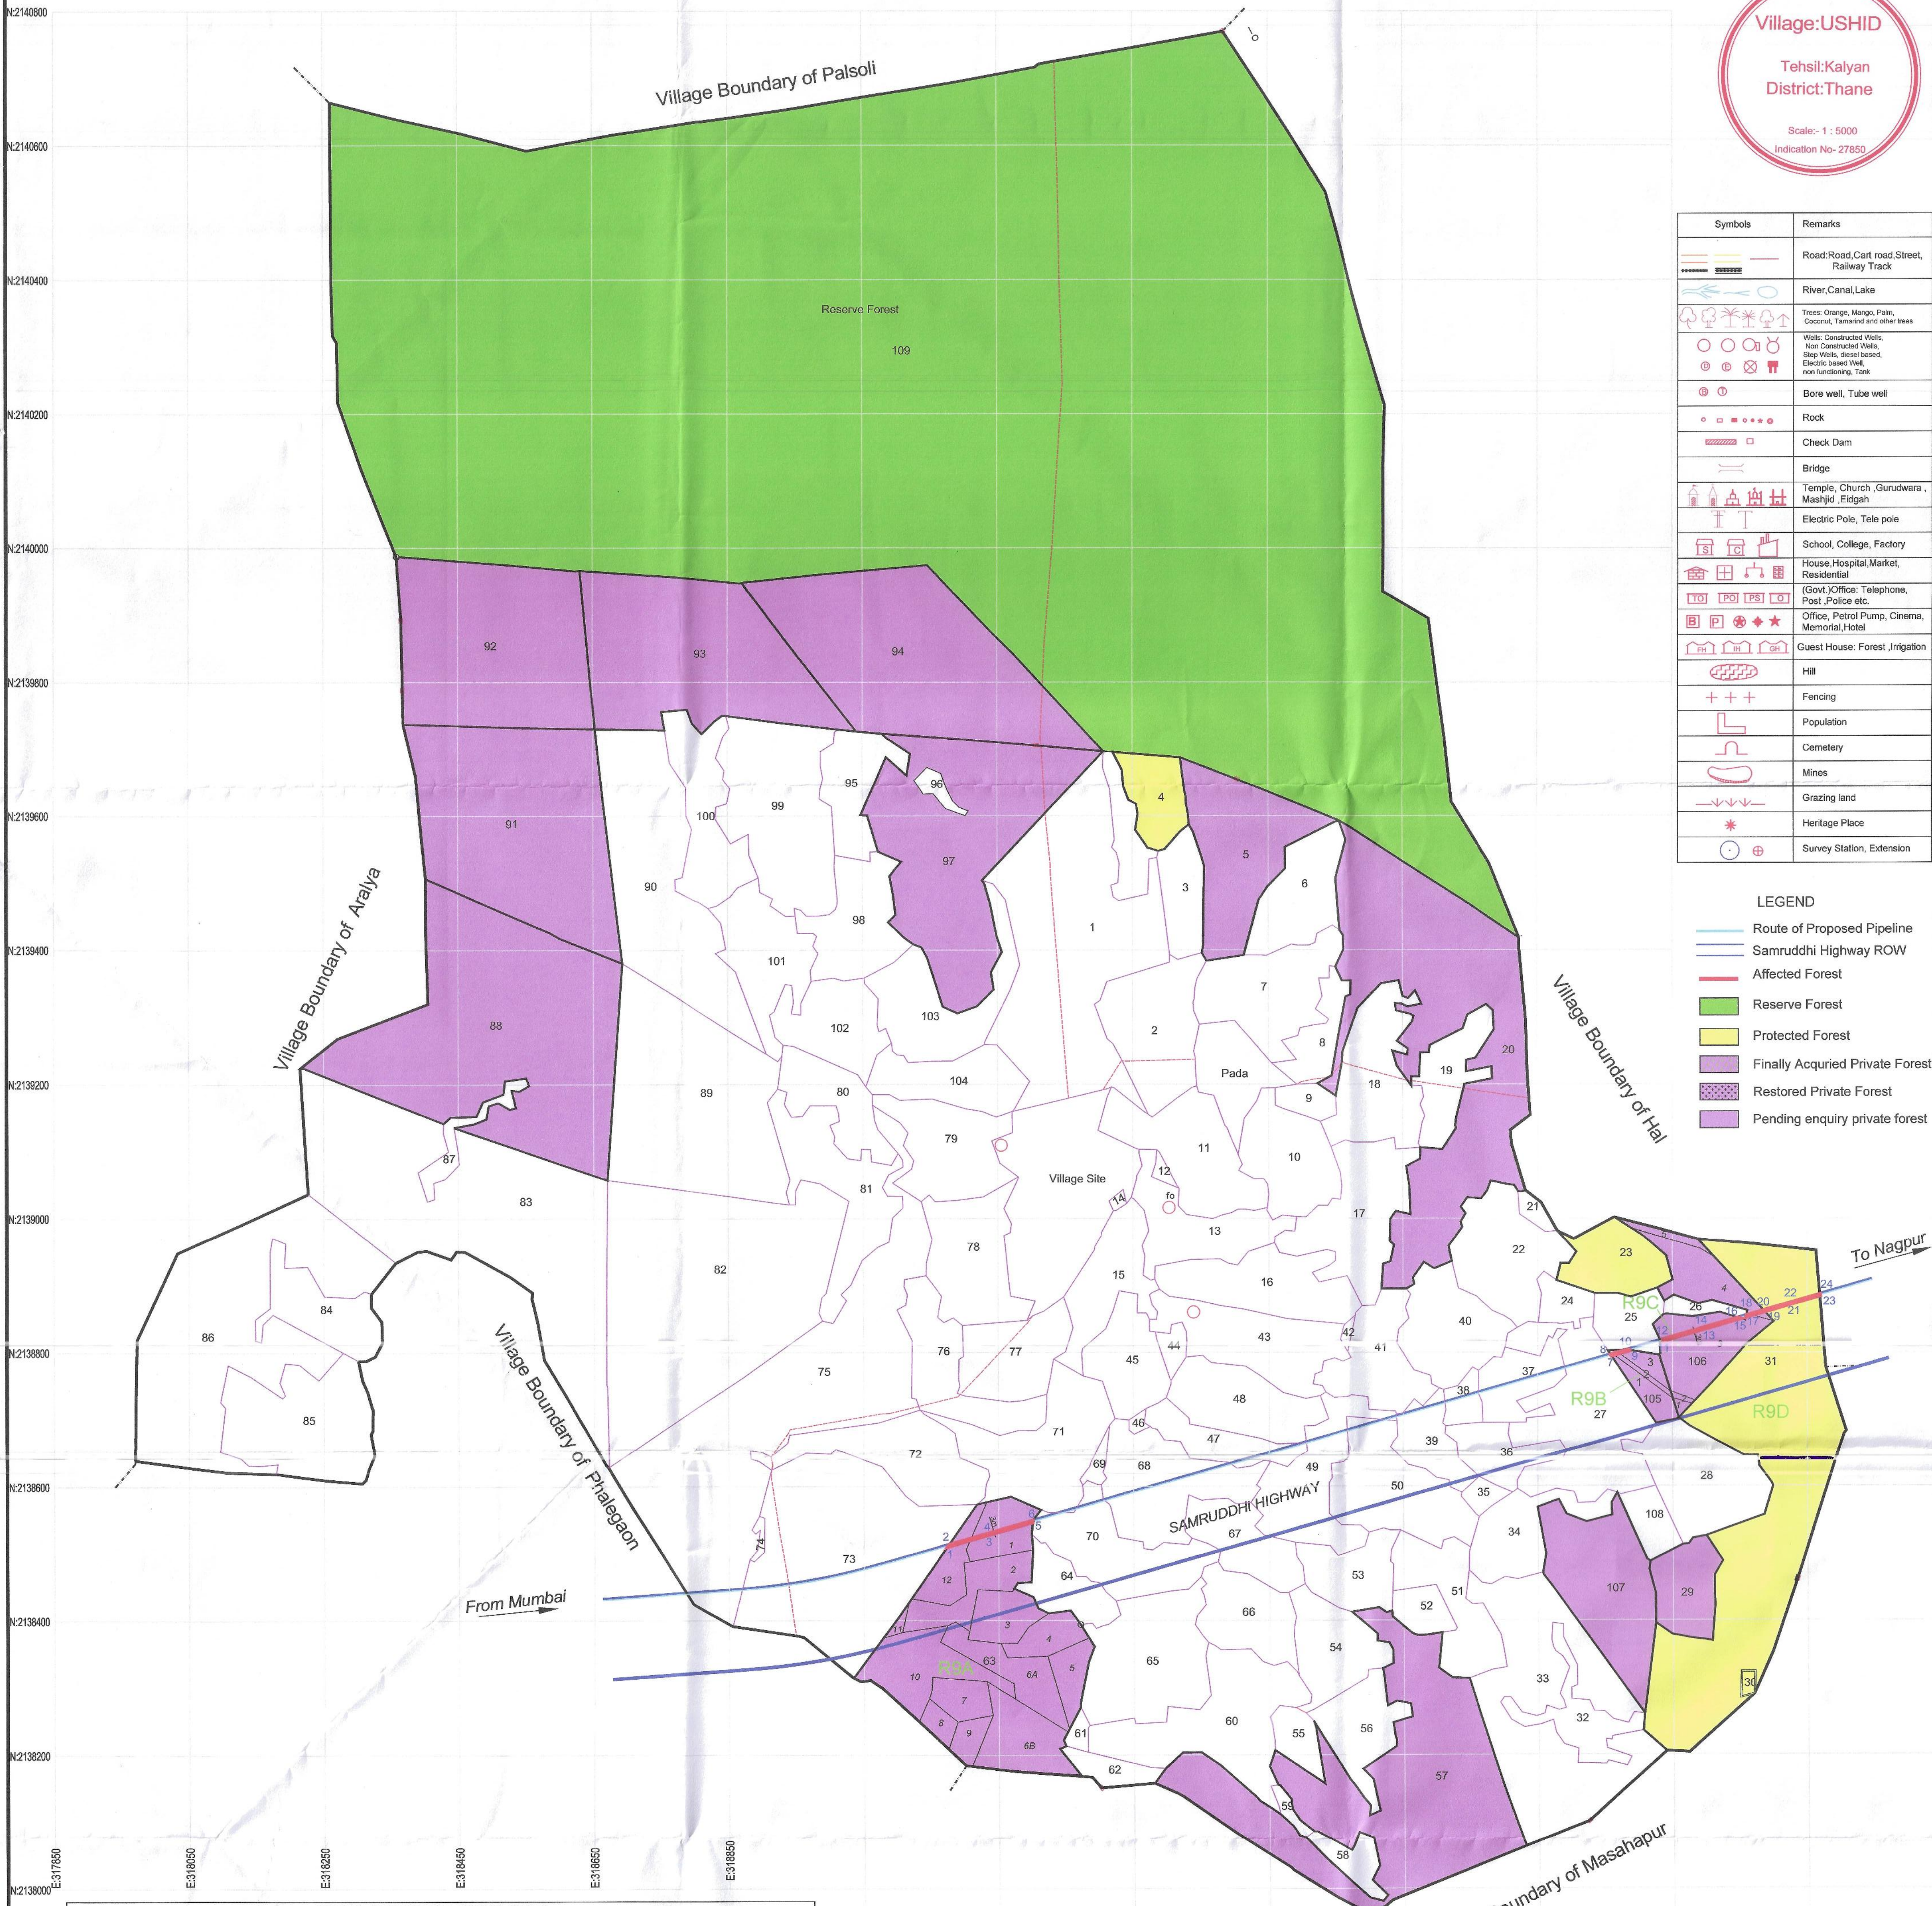

Mumbai - Nagpur Section of MNPL Project										
Mumbai - Nagpur Proposed Gas Pipeline (MNPL)										
Reserved/Protected/Private Forest to be Diverted in Thane District										
Sr. No.	Reference No.	Village	Taluka	Range	Survey No.	Length (m)	Width (m)	Area in Sq.m	Area in Ha.	Legal Status of Forest Land
1	2	3	4	5	6	7	8	9	10	11
1	R9A	Ushid	Kalyan	Kalyan	63/1, 12	130.27	3	390.82	0.0391	Pending for enquiry Private Forest
2	R9B	Ushid	Kalyan	Kalyan	105/1, 105/2 & 105/3	28.33	3	84.98	0.0085	Pending for enquiry Private Forest
3	R9C	Ushid	Kalyan	Kalyan	106/3 & 106/4	118.68	3	356.04	0.0356	Pending for enquiry Private Forest
4	R9D	Ushid	Kalyan	Kalyan	31	27.97	3	83.91	0.0084	Protected Forest
5	R9D	Ushid	Kalyan	Kalyan	31	86.51	3	259.52	0.0260	Protected Forest

Co ordinates Statement of Required Forest Area For MNPL Project

Ref.No	Vertices_No	Easting	Northing	Longitude	Latitude
R9A	1	319173.7201	2138509.598	73° 16' 43.28" E	19° 19' 56.72" N
	2	319176.4883	2138513.519	73° 16' 43.37" E	19° 19' 56.85" N
	3	319236.9633	2138527.873	73° 16' 45.44" E	19° 19' 57.34" N
	4	319236.1608	2138530.755	73° 16' 45.41" E	19° 19' 57.43" N
	5	319300.1407	2138546.114	73° 16' 47.60" E	19° 19' 57.95" N
R9B	6	319300.3797	2138549.305	73° 16' 47.60" E	19° 19' 58.06" N
	7	320159.1613	2138794.245	73° 17' 16.94" E	19° 20' 06.30" N
	8	320157.5318	2138796.897	73° 17' 16.88" E	19° 20' 06.39" N
	9	320188.9197	2138802.841	73° 17' 17.96" E	19° 20' 06.59" N
	10	320182.201	2138804.023	73° 17' 17.73" E	19° 20' 06.62" N
R9C	11	320235.5821	2138816.319	73° 17' 19.55" E	19° 20' 07.04" N
	12	320235.7412	2138819.488	73° 17' 19.56" E	19° 20' 07.14" N
	13	320263.7896	2138833.133	73° 17' 21.54" E	19° 20' 07.61" N
	14	320292.9571	2138836.015	73° 17' 21.51" E	19° 20' 07.70" N
	15	320352.3883	2138850.059	73° 17' 23.54" E	19° 20' 08.18" N
R9D	16	320347.2911	2138851.71	73° 17' 23.37" E	19° 20' 08.23" N
	17	320358.7746	2138851.904	73° 17' 23.76" E	19° 20' 08.24" N
	18	320359.7714	2138855.315	73° 17' 23.79" E	19° 20' 08.35" N
	19	320387.2764	2138860.137	73° 17' 24.73" E	19° 20' 08.52" N
	20	320385.0137	2138862.806	73° 17' 24.08" E	19° 20' 08.60" N
R9D	21	320428.2902	2138871.984	73° 17' 26.13" E	19° 20' 08.91" N
	22	320427.4576	2138874.866	73° 17' 26.11" E	19° 20' 09.01" N
	23	320469.3871	2138883.855	73° 17' 27.54" E	19° 20' 09.31" N
	24	320469.1221	2138886.901	73° 17' 27.53" E	19° 20' 09.41" N

Forest Surveyor
Thane Forest Division

Deputy Conservator of Forests
Thane Forest Division, Thane

GAIL (India) LIMITED.
(A Govt. of India Undertaking)
JUBILEE TOWER, 8 & 9 FLOOR, 8TH FLOOR,
B-35, 36 SECTOR-1, NOIDA 201301, G.B. NAGAR (U.P.) India

PROJECT: **MUMBAI - NAGPUR PROPOSED GAS PIPELINE (MNPL)**

SECTION: **Details of Reserved/Protected Forest to be Diverted Village: Ushid, District Thane**

TITLE: **Geo Reference Village Map**

THEODESH CONSULTANTS
PLOT NO. 10, 11, 12, 1000

Scale: 1 : 5,000
Job No.: TDC/GAIL/19-20
Drawing / Document No.: TDC-GAIL-MNPL-20-P19-RF-Thane-VM-05
Sheet: 05-05
Rev.: 01