

### Alternative Route Alignment Analysis Sheet for

**Full title of the Project:** "Construction of 765 KV D/C Sikar-II -Aligarh Transmission line, District- Sikar, Jaipur & Alwar (Rajasthan) in Rajasthan Portion Ap-01 to Ap-183 Common Point Rajasthan State Boundary. Total Route Length 174.350km."

**Proposal No.** : FP/RJ/TRANS/144853/2021

**Date of Proposal** : 26-07-2021

**Diversion Area** : 15.6043 Ha.

S.No	Alternative Details	Segment	Length (M)	Width (M)	Area (Sqm)	Area (Ha)	Reason for Selection / Rejection
1.	Alternative Route -1 (Selected Alignment Marked in Blue Color)	4	2329	67	156043	15.6043	In Alternative Alignment-1 forest land Proposed for Diversion is less than the Alternative Route-2 and Alternative Route-3 hence we have selected the Route-1
2.	Alternative Route -2 (Selected Alignment Marked in Red Color)	7	11262	67	754554	75.4554	In Alternative Route-2 forest land Proposed for Diversion is More than the Alternative Route-1 Hence we have rejected the Route-2
3.	Alternative Route -3 (Selected Alignment Marked in Magenta Color)	10	14620	67	979540	97.954	In Alternative Route-3 forest land Proposed for Diversion is More than the Alternative Route-1 Hence we have rejected the Route-3


Note : No other Alternative is feasible except above mentioned 2 alignment due protected forest Crossing.

Analysis of above three route has been done route-1 has been selected because it is minimum forest land and low project cost.

**Place :** Alwar

**Date :** 26/07/2021

Countersigned  
Divisional Forest officer  
Forest Division-----  
Office Seal-----

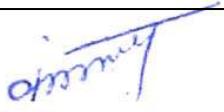  
के.के. चौधरी/K.K. Choudhary  
वरिष्ठ महाप्रबन्धक/Sr. GM  
Sikar-II Aligarh Transmission Ltd.  
(100% Subsidiary of POWERGRID)  
अलवर/ALWAR

(Kanchan Kumar Choudhary)  
Sr. General Manager  
Sikar-II Aligarh Transmission Ltd (100% Subsiding of POWERGRID)  
Alwar


# ALTERNATIVE ROUTE MAP SHOWING GEO-REFERENCE SURVEY OF INDIA TOPOSHEET WITH PROPOSED 765 KV D/C SIKAR-II - ALIGARH TRANSMISSION LINE ALIGNMENT, REQUIRED FOREST LAND AND TOWER LOCATION

Full title of the Project : "Construction of 765 KV D/C Sikar-II - Aligarh Transmission line, District- Sikar, Jaipur & Alwar (Rajasthan)" in Rajasthan Portion Ap-01 to Ap-183 Common Point Rajasthan State Boundary. Total Route Length 174.350 Km.

Proposal No. : FP/RJ/TRANS/144853/2021 Applied Diversion Area : 15.6043 Ha.



PART-1

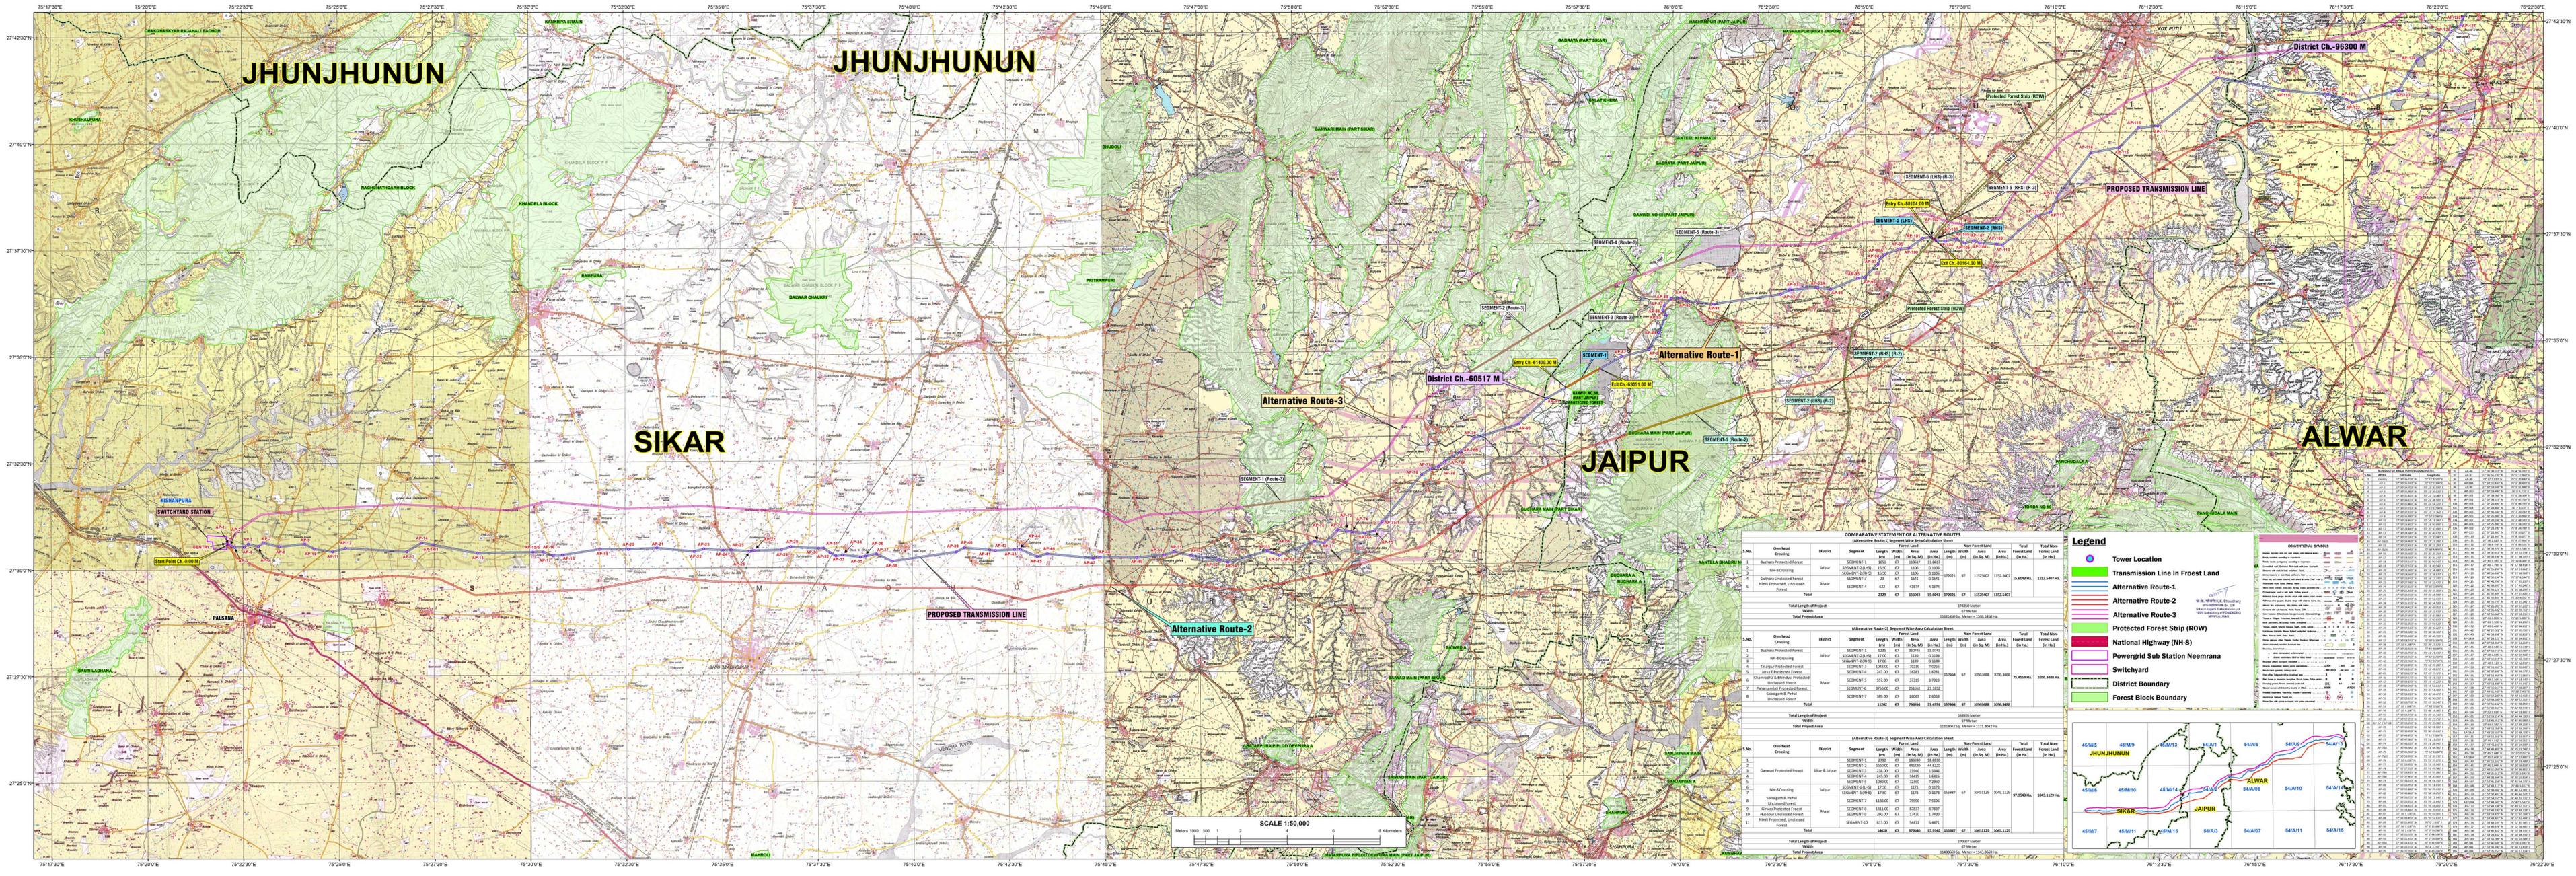

COMPARATIVE STATEMENT OF ALTERNATIVE ROUTES

(Alternative Route-1) Segment Wise Area Calculation Sheet

S.No.	Overhead Crossing	District	Segment	Forest Land				Non-Forest Land				Total Forest Land (In Ha.)	Total Non-Forest Land (In Ha.)
				Length (In Km)	Width (In M)	Area (In Sq. M)	Area (In Ha.)	Length (In Km)	Width (In M)	Area (In Sq. M)	Area (In Ha.)		






**Legend**

- Tower Location
- Transmission Line in Forest Land
- Alternative Route-1
- Alternative Route-2
- Alternative Route-3
- Protected Forest Strip (ROW)
- National Highway (NH-8)
- Powergrid Sub Station Neemrana
- Switchyard
- District Boundary
- Forest Block Boundary

**CONVENTIONAL SYMBOLS**

Various symbols for roads, rivers, and other geographical features.

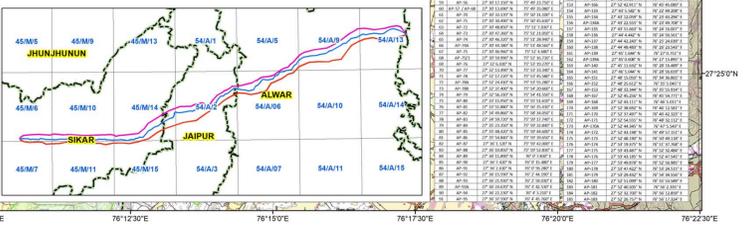

SCALE 1:50,000


# ALTERNATIVE ROUTE MAP SHOWING GEO-REFERENCE SURVEY OF INDIA TOPOSHEET WITH PROPOSED 765 KV D/C SIKAR-II - ALIGARH TRANSMISSION LINE ALIGNMENT, REQUIRED FOREST LAND AND TOWER LOCATION

Full title of the Project : "Construction of 765 KV D/C Sikar-II - Aligarh Transmission line, District- Sikar, Jaipur & Alwar (Rajasthan)" in Rajasthan Portion Ap-01 to Ap-183 Common Point Rajasthan State Boundary. Total Route Length 174.350 Km.

Proposal No. : FP/RJ/TRANS/144853/2021 Applied Diversion Area : 15.6043 Ha.



PART-2

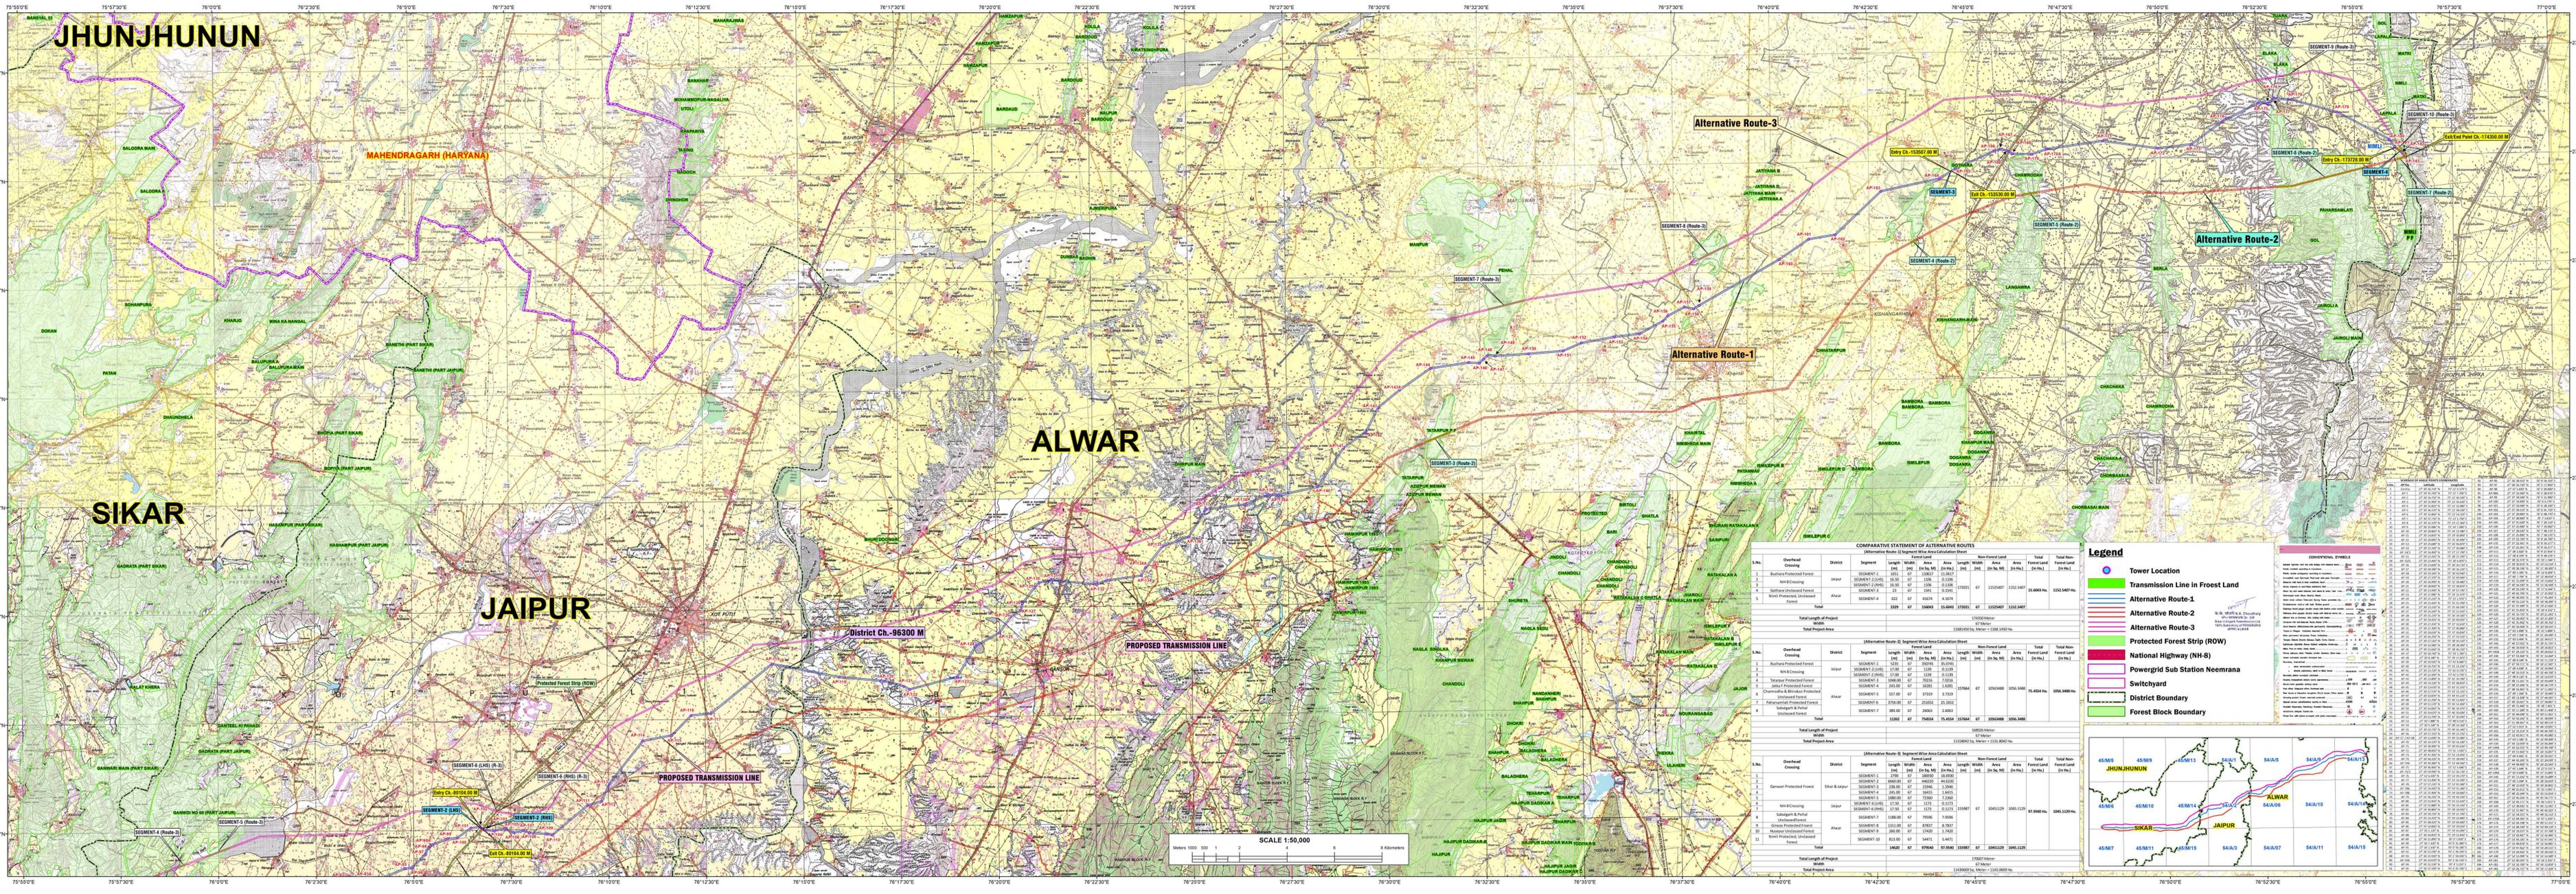

**COMPARATIVE STATEMENT OF ALTERNATIVE ROUTES**

Alternative Route-1: Segment Wise Area Calculation Sheet

S.No.	Overhead Crossing	District	Segment	Length (m)	Width (m)	Area (sq.m)	Forest Land (sq.m)	Non-Forest Land (sq.m)	Total Forest Land (sq.m)	Total Non-Forest Land (sq.m)





**Legend**

- Tower Location
- Transmission Line in Forest Land
- Alternative Route-1
- Alternative Route-2
- Alternative Route-3
- Protected Forest Strip (ROW)
- National Highway (NH-8)
- Powergrid Sub Station Neemrana
- Switchyard
- District Boundary
- Forest Block Boundary

**CONVENTIONAL SYMBOLS**

Scale: 1:50,000

Meters 1000 500 1 2 4 6 8 Kilometers