



NORTH

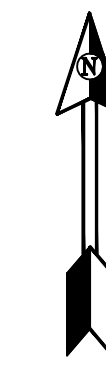

BM 1.(RL = 769.937)

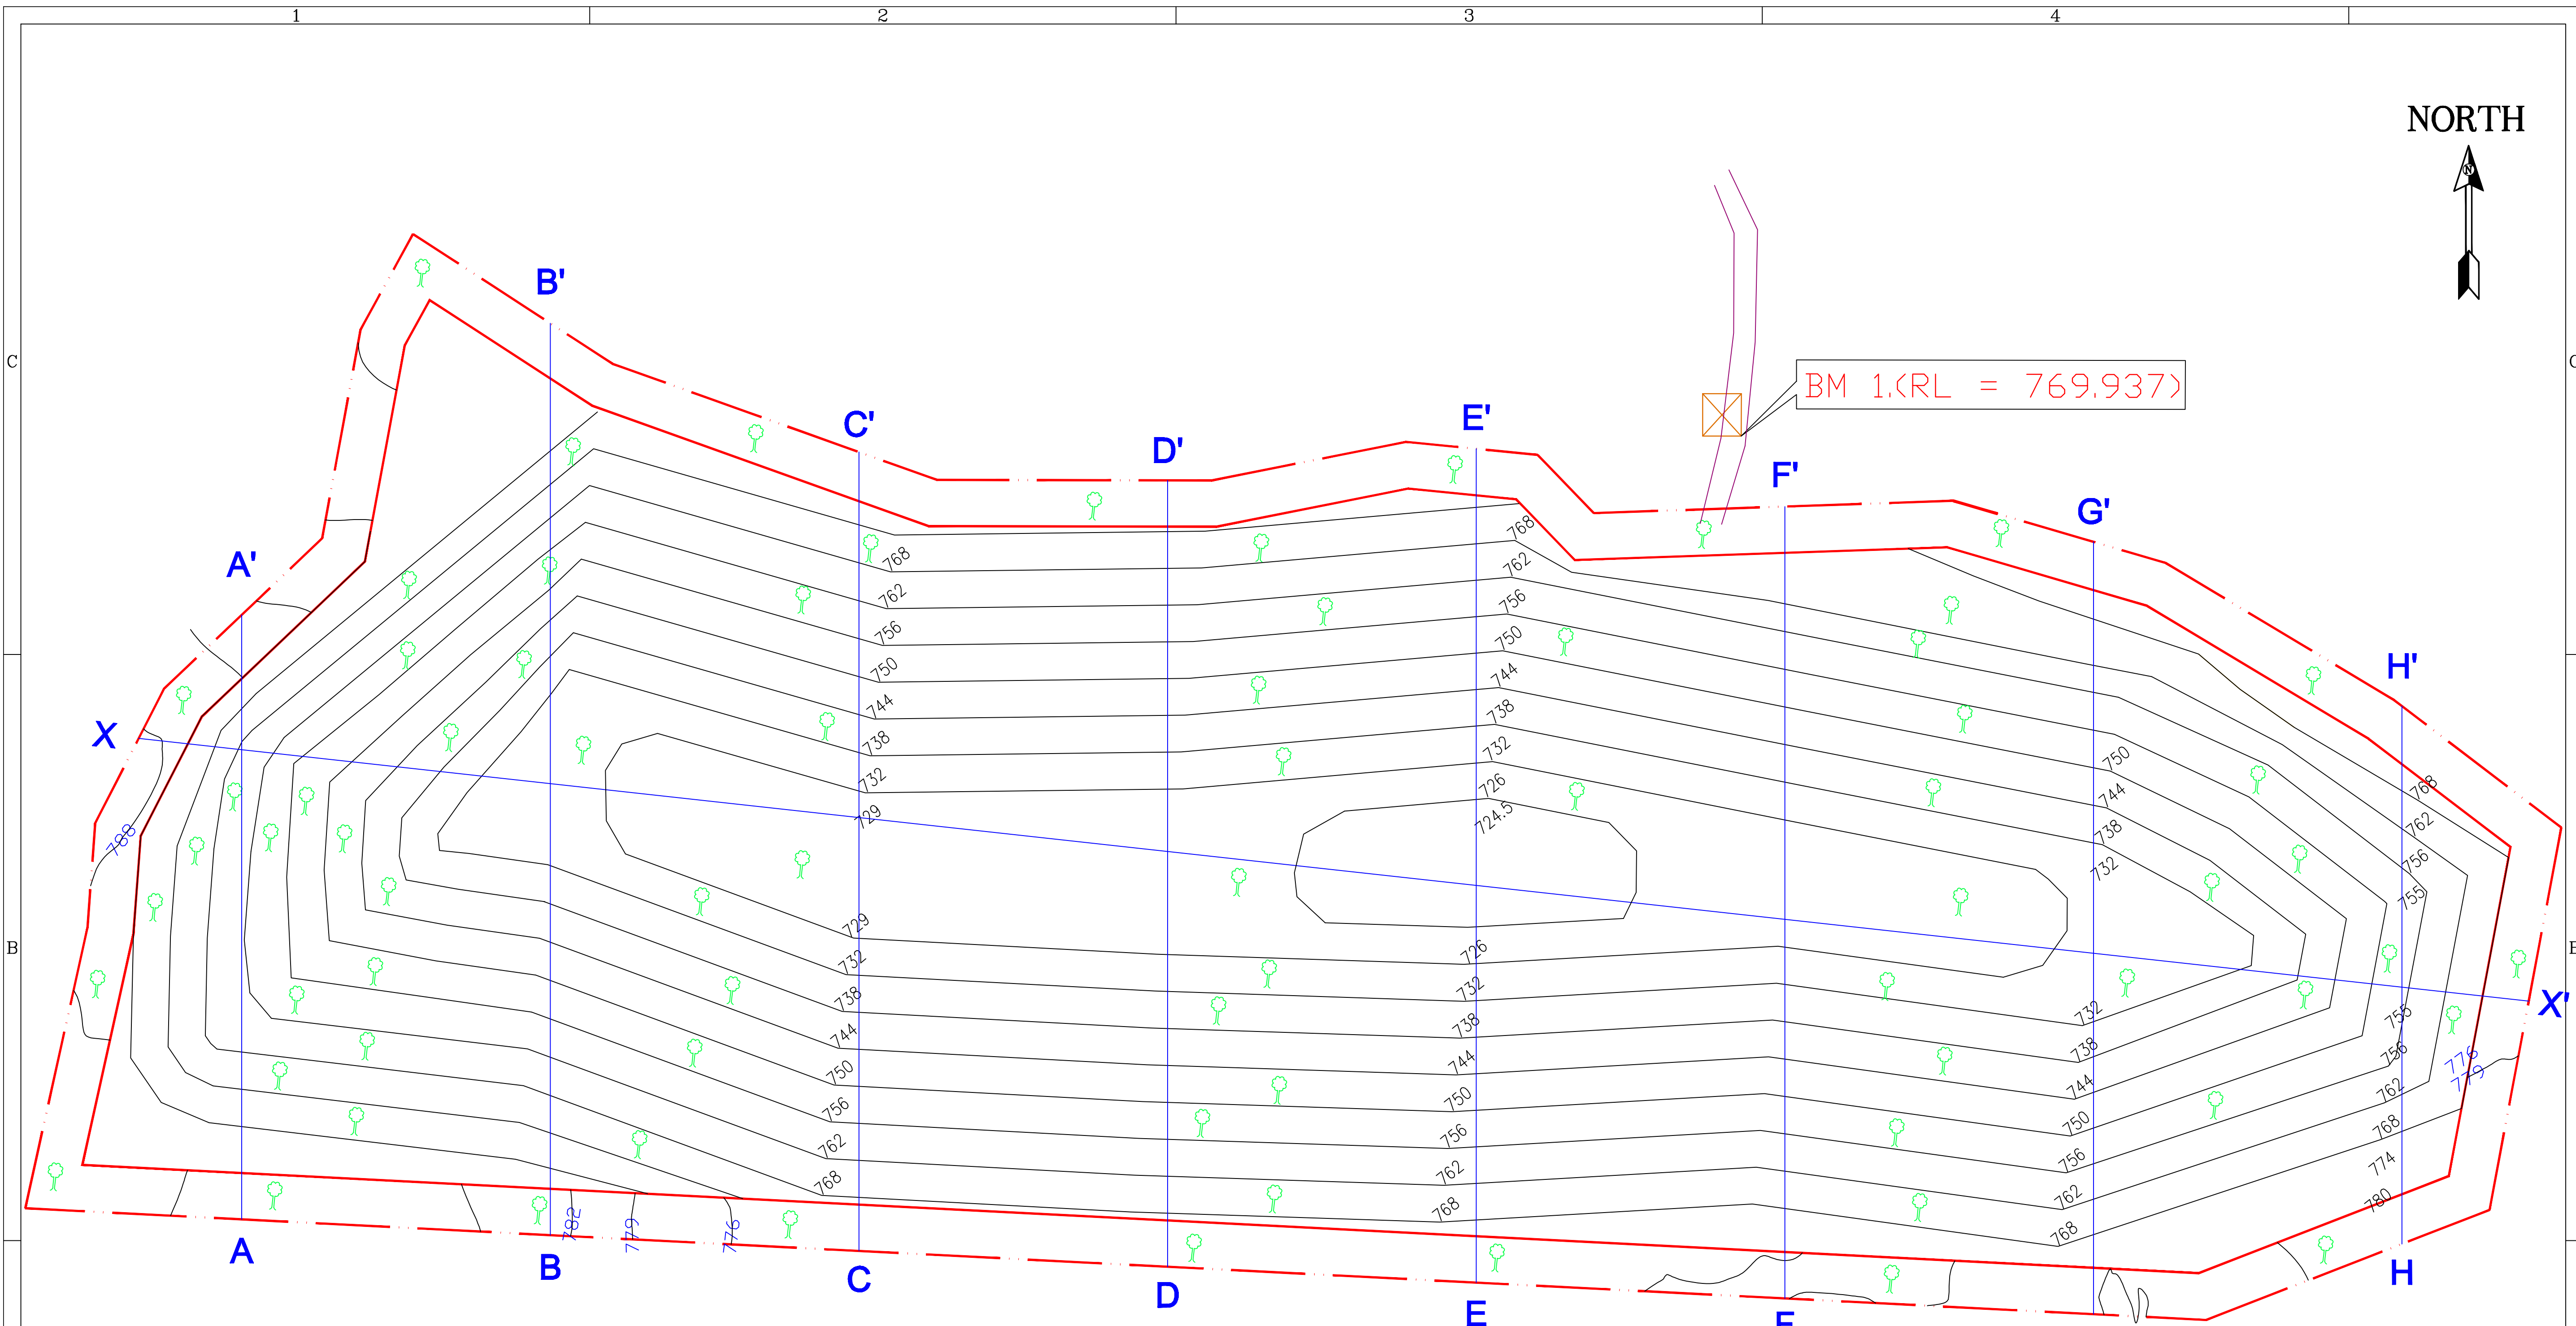

LEGEND

SL.NO.	DESCRIPTION	SYMBOL
1	PRICISE AREA BOUNDARY	
2	ULTIMATE PIT LIMIT	
3	AFFORESTATION	
6	GROUND CONTROL POINT (GCP)	GCP 2

LAND USE PLAN

MADAN PYRDA (Block-1) LIMESTONE DOPOSIT
IN VILLAGE CHIEHRUPHI
IN JAINTIA HILLS DIST. , MEGHALAYA
AREA - 4.89 Ha.

APPLICANT - GREEN VALLIEY INDUSTRIES LIMITED.

Prepared by : S. RAHA RQP/KOL/392/2014/A
SPS GEOMINING SOLUTION PRIVATE LIMITED

DATE 27.04.2015 SCALE : 1:4000 Contour Interval 3 m.