


PLAN SHOWING THE FOREST LAND IN FRONT OF M/S HARJINDRA MARRIAGE PALACE, SITUATED AT MALERKOTLA TO RAIKOT ROAD, KM STONE NO.13 TO 14 NO.S R.H.S, RAKBA VILL. KHURD, DEVISION SANGRUR.

FOREST AREA OF APPROACHES :-
AREA OF A = $2 \times 5 \times 6 \text{ M} = 60 \text{ SQM.}$
AREA OF B = $(2 \times \frac{1}{2} \times 5 \times 5) - 2 \times \frac{1}{3} \times 7.07 \times .49 = 22.69 \text{ SQM.}$
 $A+B = 60 \text{ M} + 22.69 \text{ M} = 82.69 \text{ SQM.}$
TOTAL AREA = 82.69 SQM.
= OR = 0.00827 HECTARE

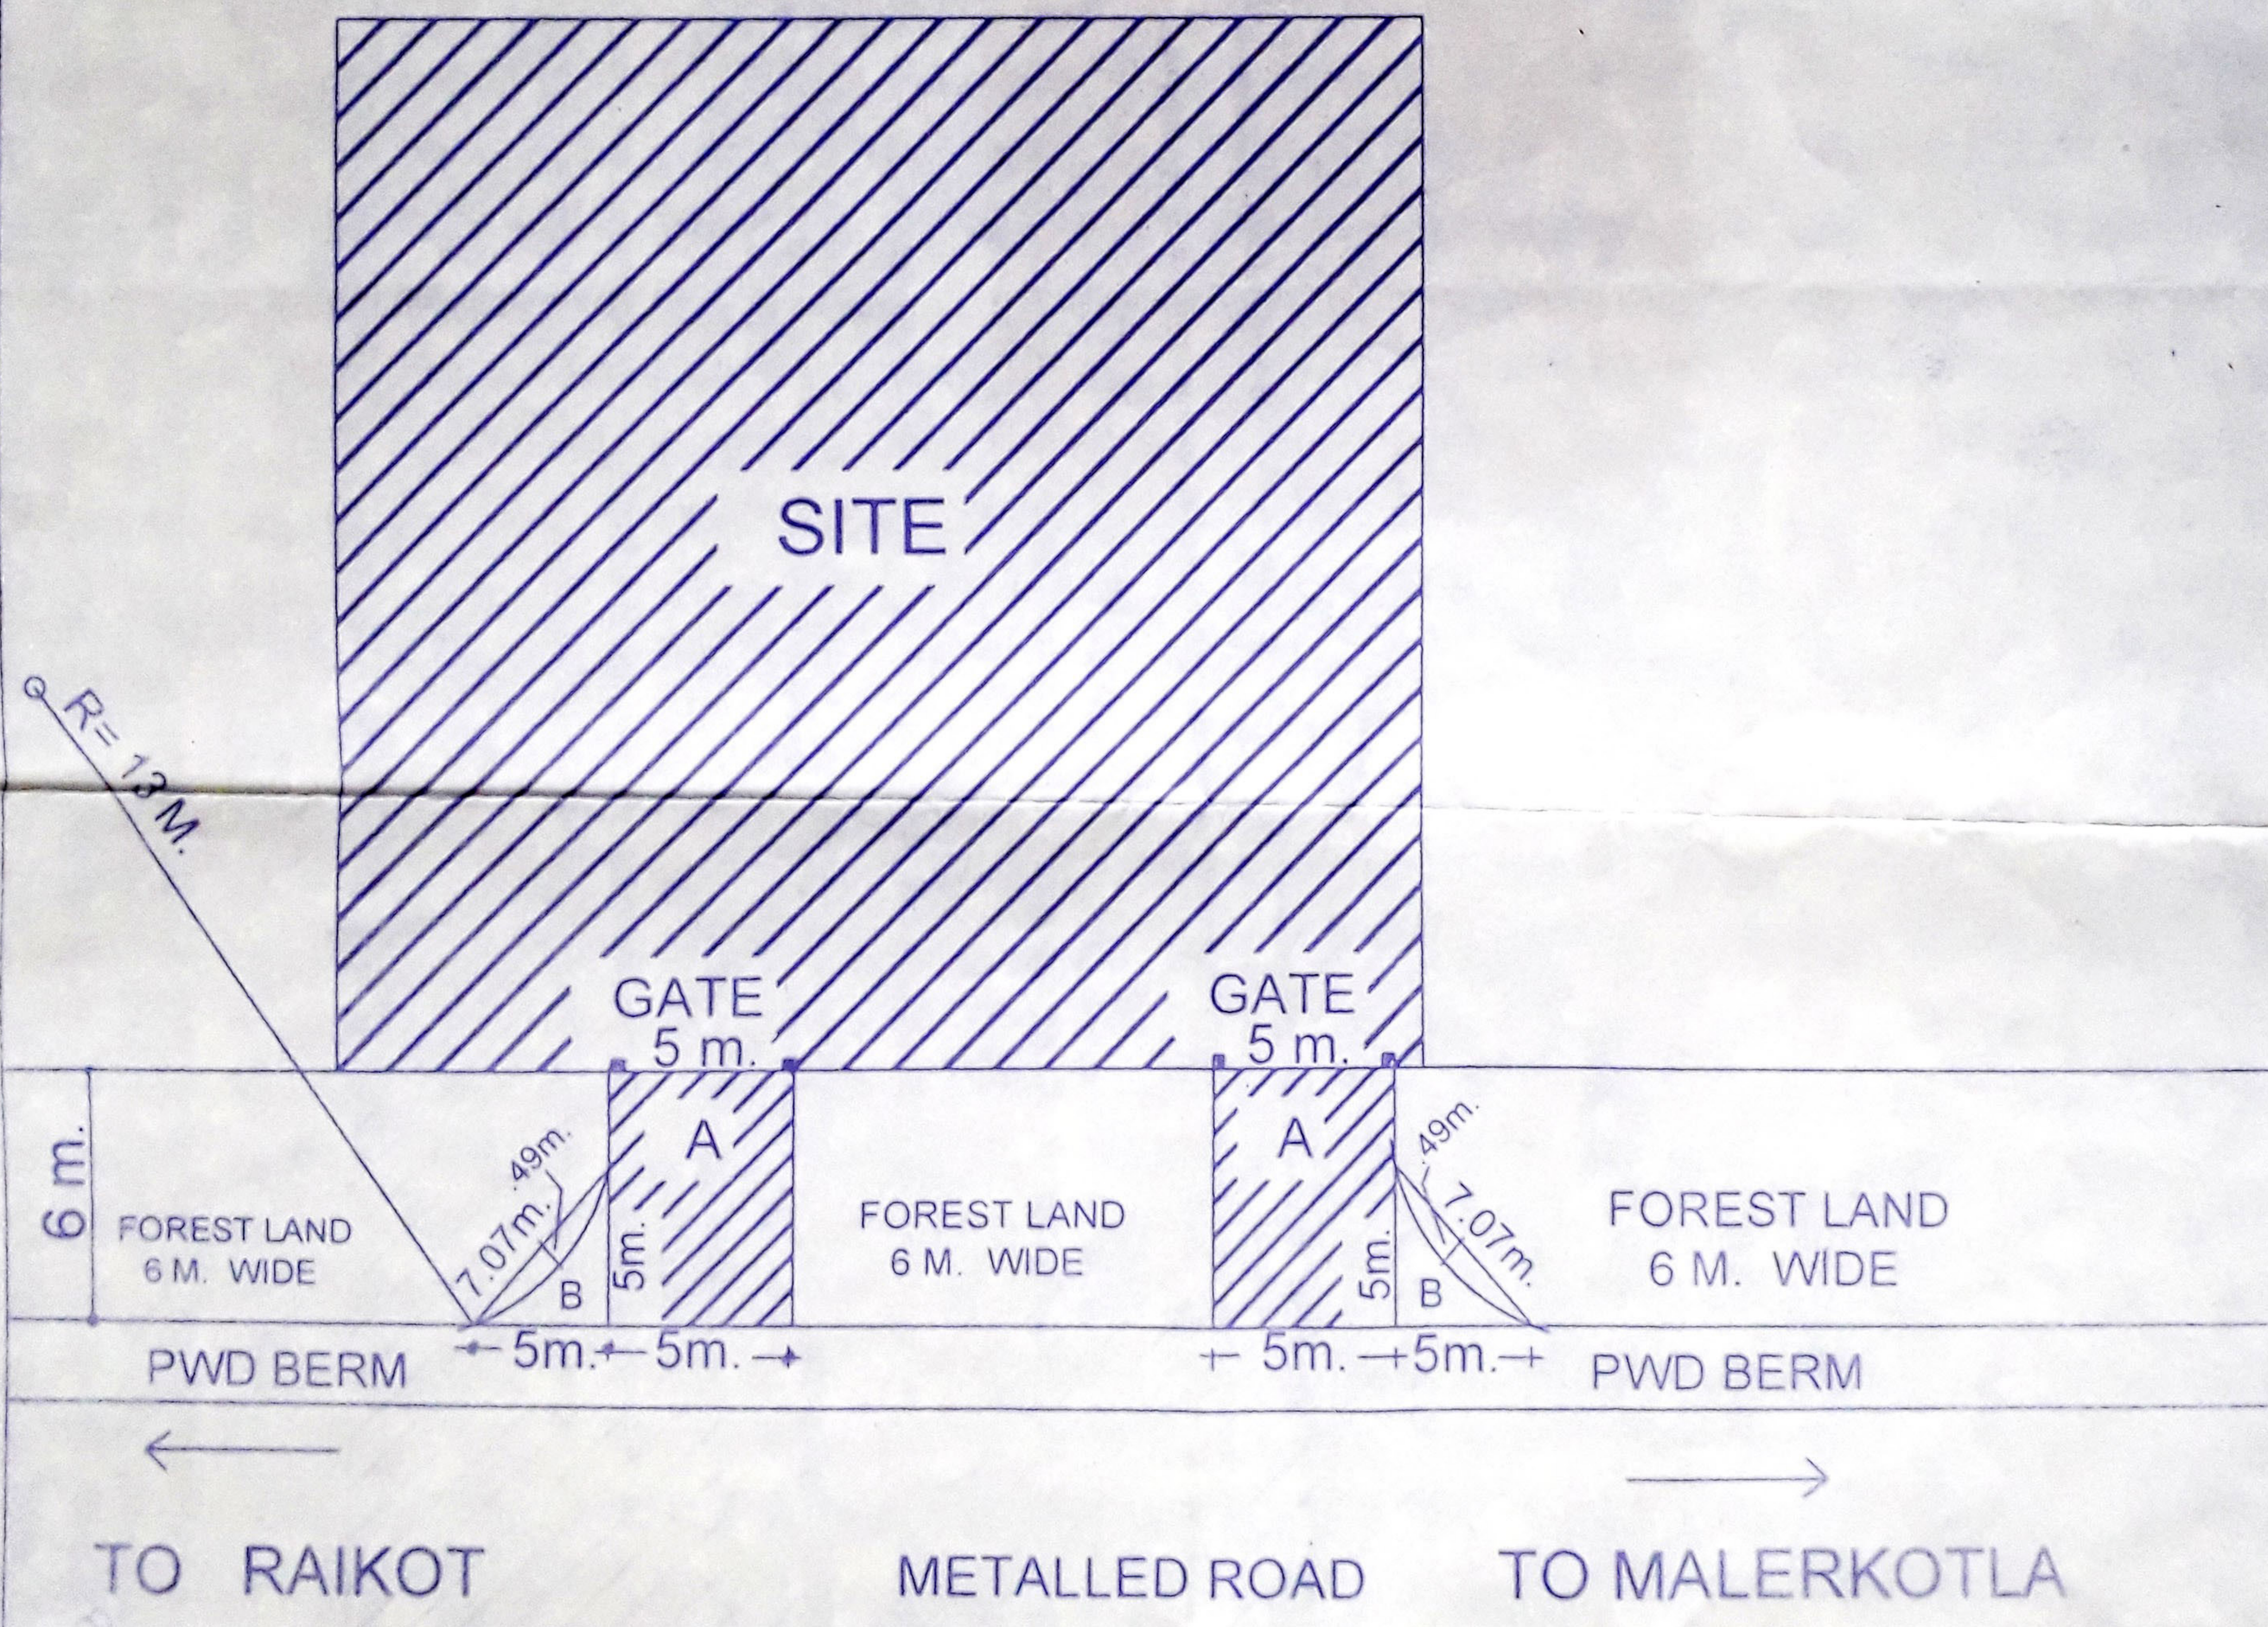

SITE PLAN

Executive Engineer,
Const. Divn. P.W.D. B&R
Malerkotla

Sub Divisional Engineer
Prov. Sub Division B&R
MALERKOTLA

For HARJINDRA PALACE
Current Syt
Prop
Er. Pardeep K. Sharma
Designer, B.C. Civil, Planner,
Regd. No.171, AME M.C. Sangrur