
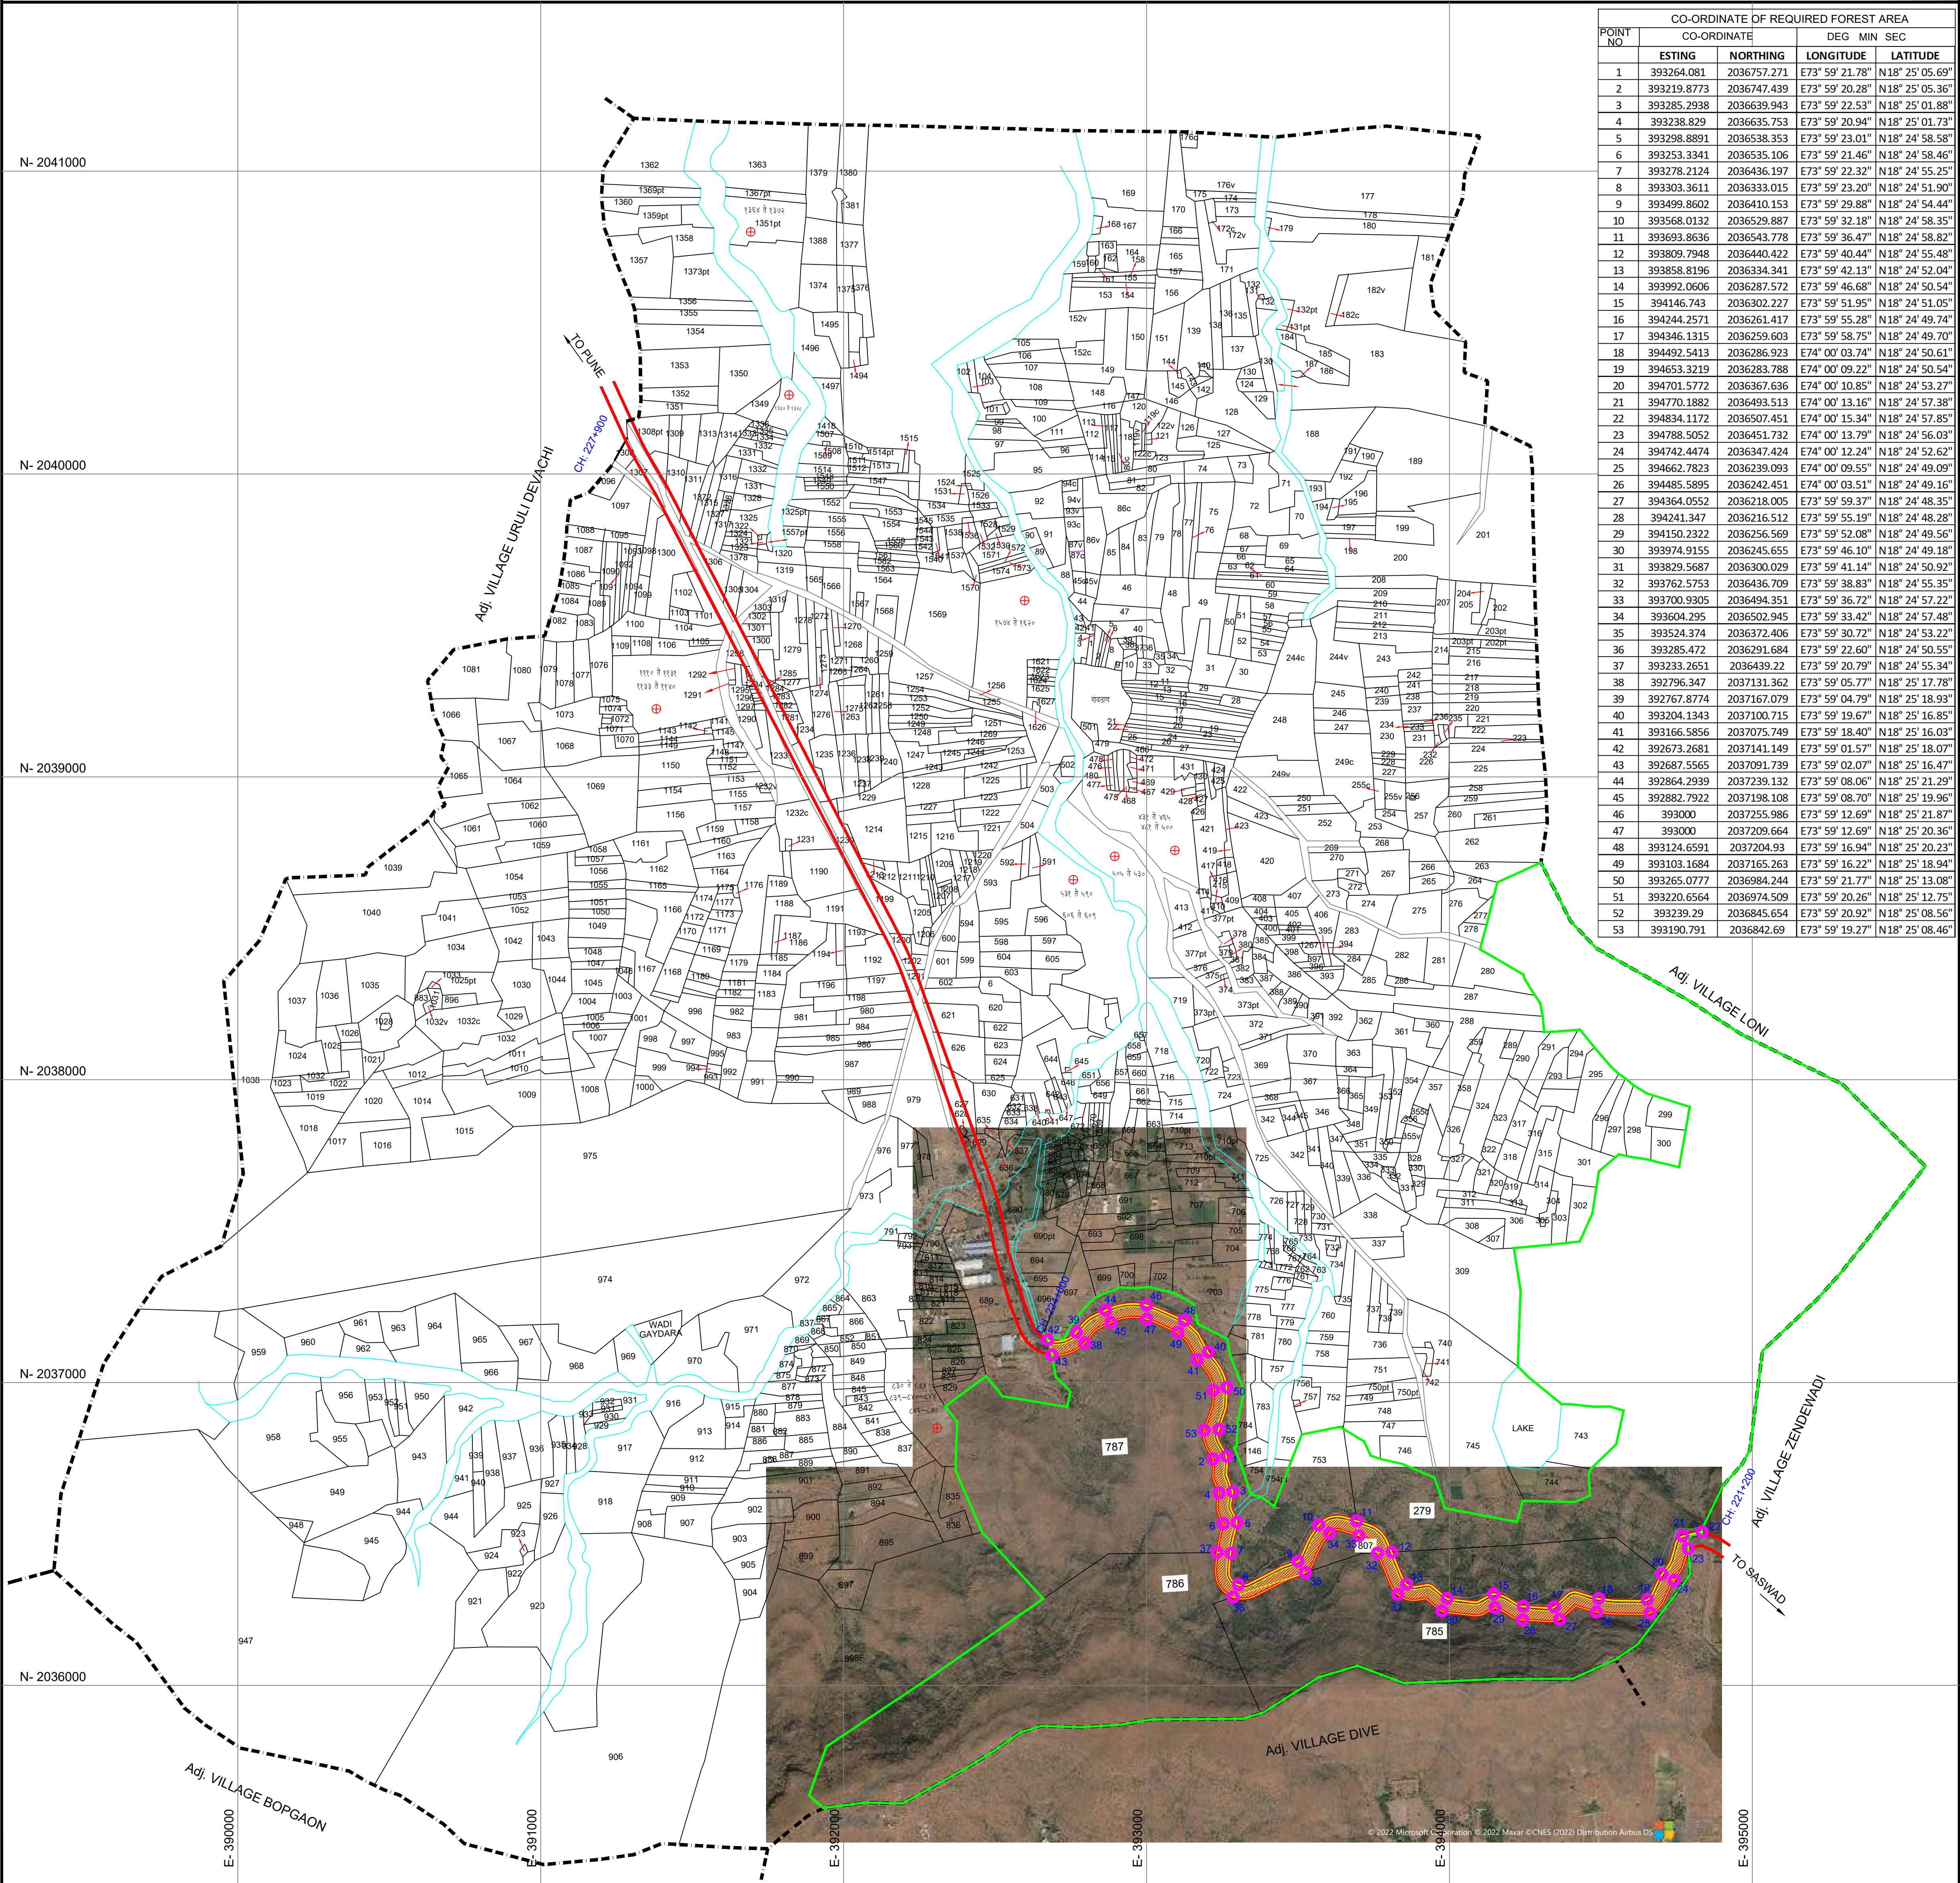


GEODIGITAL MAP

Diversion of Forest Land for Four Laning, shifting of existing utilities (OFC, Electrical cable, water pipelines), laying of new utilities (OFC, Electrical cable, water pipelines), erection of street lights from Dive ghat to Hadapsar section of Palkhi Marg having Design Chainages from Km220.900 to Km 234.150 (Hadapsar) of NH- 965.

VILLAGE - WADKI
TAL - HAVELI
DISTRICT - PUNE

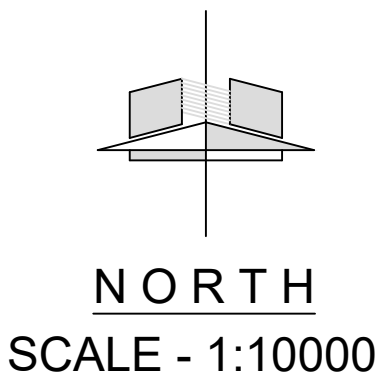

POINT NO	CO-ORDINATE OF REQUIRED FOREST AREA			
	ESTING	NORTHING	LONGITUDE	LATITUDE
1	393264.081	2036757.271	E73° 59' 21.78"	N18° 25' 05.69"
2	393219.8773	2036747.439	E73° 59' 20.28"	N18° 25' 05.36"
3	393285.2938	2036639.943	E73° 59' 22.53"	N18° 25' 01.88"
4	393238.829	2036635.753	E73° 59' 20.94"	N18° 25' 01.73"
5	393298.8891	2036538.353	E73° 59' 23.01"	N18° 24' 58.58"
6	393253.3341	2036535.106	E73° 59' 21.46"	N18° 24' 58.46"
7	393278.2124	2036436.197	E73° 59' 22.32"	N18° 24' 55.25"
8	393303.3611	2036333.015	E73° 59' 23.20"	N18° 24' 51.90"
9	393499.8602	2036410.153	E73° 59' 29.88"	N18° 24' 54.44"
10	393568.0132	2036529.887	E73° 59' 32.18"	N18° 24' 58.35"
11	393693.8636	2036543.778	E73° 59' 36.47"	N18° 24' 58.82"
12	393809.7948	2036440.422	E73° 59' 40.44"	N18° 24' 55.48"
13	393858.8196	2036334.341	E73° 59' 42.13"	N18° 24' 52.04"
14	393992.0606	2036287.572	E73° 59' 46.68"	N18° 24' 50.54"
15	394146.743	2036302.227	E73° 59' 51.95"	N18° 24' 51.05"
16	394244.2571	2036261.417	E73° 59' 55.28"	N18° 24' 49.74"
17	394346.1315	2036259.603	E73° 59' 58.75"	N18° 24' 49.70"
18	394492.5413	2036286.923	E74° 00' 03.74"	N18° 24' 50.61"
19	394653.3219	2036283.788	E74° 00' 09.22"	N18° 24' 50.54"
20	394701.5772	2036367.636	E74° 00' 10.85"	N18° 24' 53.27"
21	394770.1882	2036493.513	E74° 00' 13.16"	N18° 24' 57.38"
22	394834.1172	2036507.451	E74° 00' 15.34"	N18° 24' 57.85"
23	394788.5052	2036451.732	E73° 59' 13.79"	N18° 24' 56.03"
24	394742.4474	2036347.424	E74° 00' 12.24"	N18° 24' 52.62"
25	394662.7823	2036239.093	E74° 00' 09.55"	N18° 24' 49.09"
26	394485.5895	2036242.451	E74° 00' 03.51"	N18° 24' 49.16"
27	394364.0552	2036218.005	E73° 59' 59.37"	N18° 24' 48.35"
28	394241.347	2036216.512	E73° 59' 55.19"	N18° 24' 48.28"
29	394150.2322	2036256.569	E73° 59' 52.08"	N18° 24' 49.56"
30	393974.9155	2036245.655	E73° 59' 46.10"	N18° 24' 49.18"
31	393829.5687	2036300.029	E73° 59' 41.14"	N18° 24' 50.92"
32	393762.5753	2036436.709	E73° 59' 38.83"	N18° 24' 55.35"
33	393700.9305	2036494.351	E73° 59' 36.72"	N18° 24' 57.22"
34	393604.295	2036502.945	E73° 59' 33.42"	N18° 24' 57.48"
35	393524.374	2036372.406	E73° 59' 30.72"	N18° 24' 53.22"
36	393285.472	2036291.684	E73° 59' 22.60"	N18° 24' 50.55"
37	393233.2651	2036439.22	E73° 59' 20.79"	N18° 24' 55.34"
38	392796.347	2037131.362	E73° 59' 05.77"	N18° 25' 17.78"
39	392767.8774	2037167.079	E73° 59' 04.79"	N18° 25' 18.93"
40	393204.1343	2037100.715	E73° 59' 19.67"	N18° 25' 16.85"
41	393166.5856	2037075.749	E73° 59' 18.40"	N18° 25' 16.03"
42	392673.2681	2037141.149	E73° 59' 01.57"	N18° 25' 18.07"
43	392687.5565	2037091.739	E73° 59' 02.07"	N18° 25' 16.47"
44	392864.2939	2037239.132	E73° 59' 08.06"	N18° 25' 21.29"
45	392882.7922	2037198.108	E73° 59' 08.70"	N18° 25' 19.96"
46	393000	2037255.986	E73° 59' 12.69"	N18° 25' 21.87"
47	393000	2037209.664	E73° 59' 12.69"	N18° 25' 20.36"
48	393124.6591	2037204.93	E73° 59' 16.94"	N18° 25' 20.23"
49	393103.1684	2037165.263	E73° 59' 16.22"	N18° 25' 18.94"
50	393265.0777	2036984.244	E73° 59' 21.77"	N18° 25' 13.08"
51	393220.6564	2036974.509	E73° 59' 20.26"	N18° 25' 12.75"
52	393239.29	2036845.654	E73° 59' 20.92"	N18° 25' 08.56"
53	393190.791	2036842.69	E73° 59' 19.27"	N18° 25' 08.46"

LEGEND	
	PROPOSED ROW
	SURVEY NO BOUNDARY
	VILLAGE BOUNDARY
	REQUIRED FOREST LAND FOR DIVE GHAT TO HADAPSAR SECTION OF PALKHI MARG

Required Area Statement of Forest Land							
Sr. No.		Name of Village		Taluka		Required Forest Land	
						Length & Width	Area In Ha.
1		2		3		4	5
1		Wadki		Haveli		Pune	787
2							786
3							785
4							780
5							279
6						Road	3800x11.87
						Total	15.6843