


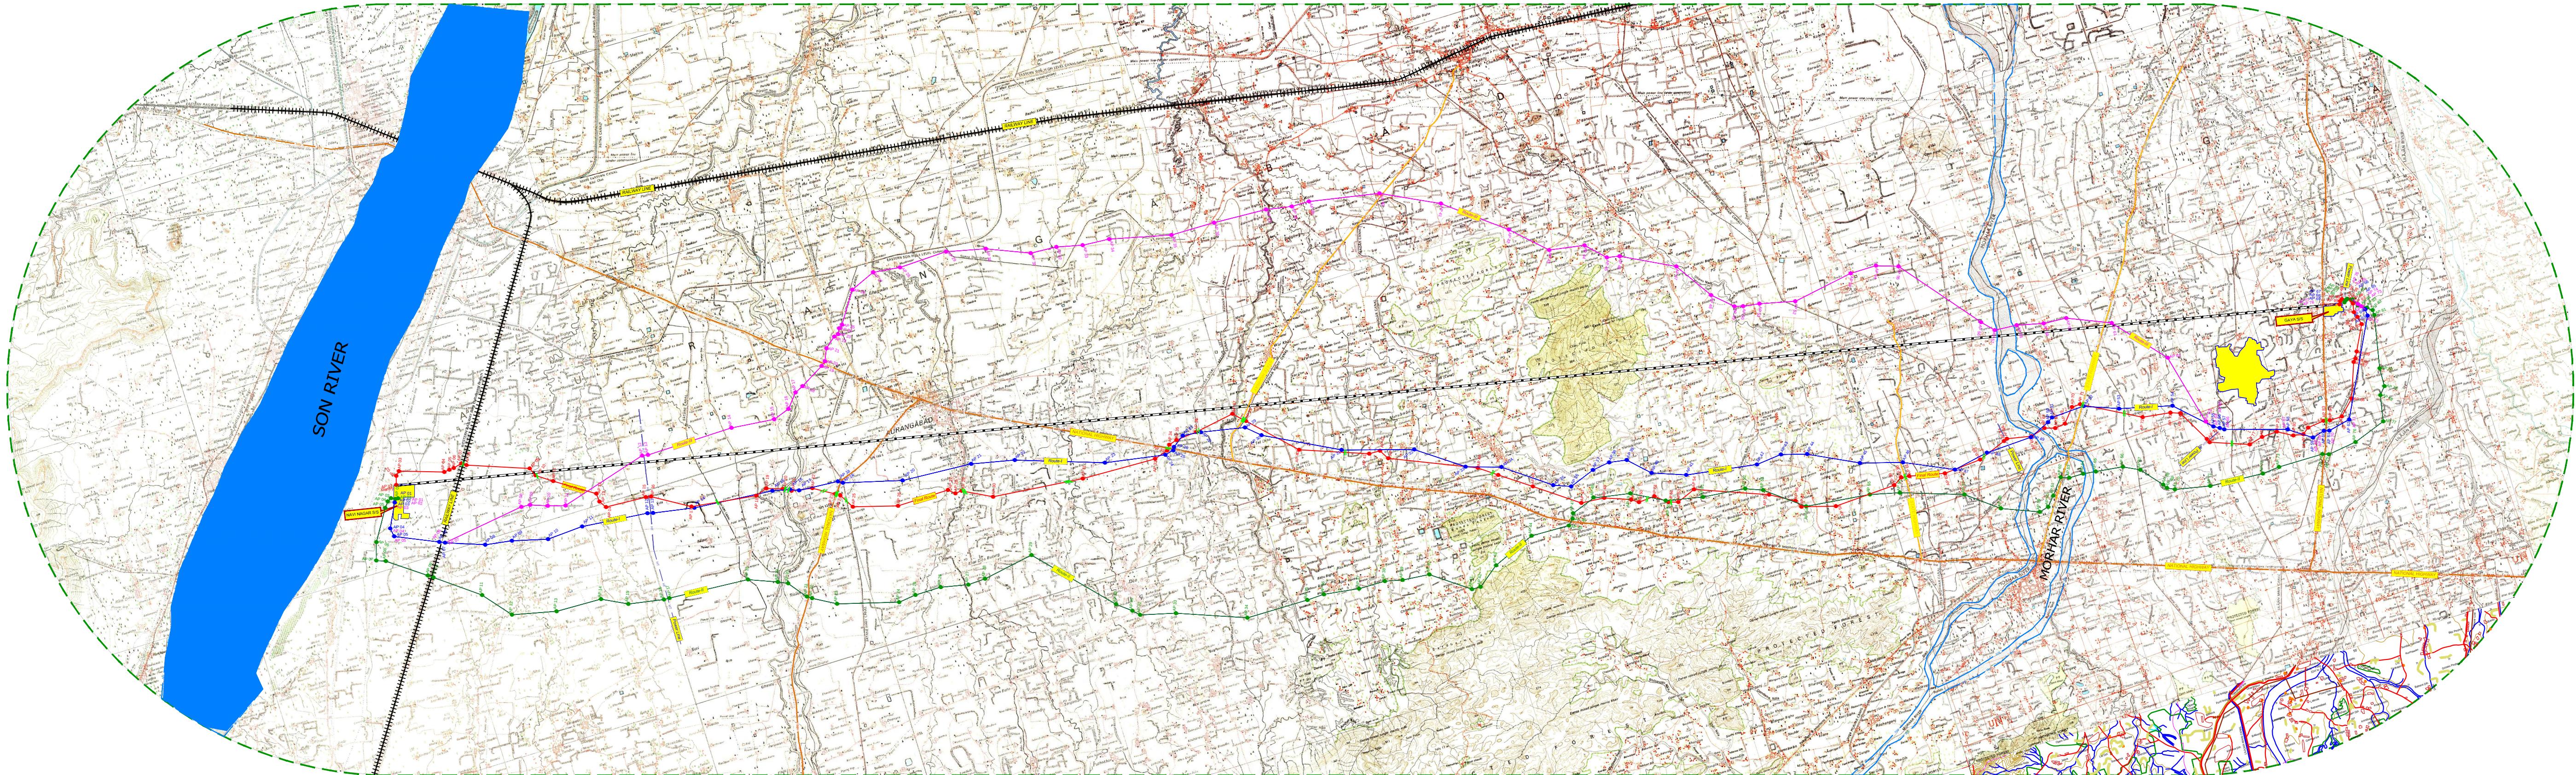

TOPOSHEET INDEX

LEGENDS :-

Sl.No.	Description	Symbol
1	RAILWAY LINE KING	
2	POWER LINE KING	
3	NATIONAL HIGHWAY	
4	STATE HIGHWAY	
5	RIVER	

LENGTH OF ROUTE

Sl.No.	Name of Route	Length in Km.
1.	Bea line	82.57 K.M.
2.	Final Route (Red)	94.451 K.M.
3.	Route I (Blue) PGCIL	94.576 K.M.
4.	Route II (green) PGCIL	100.539 K.M.
5.	Route III (Pink)PGCIL	101.950 K.M.

Revision	Description	Date	By
01	Issued for approval		

By	Checked by	Drawn by	Scale
			1:1000

Sheet No.	Page No.	Total Pages
1 of 1	1 of 1	1 of 1

CLIENT

POWER GRID CORPORATION OF INDIA LTD.
(A GOVERNMENT OF INDIA ENTERPRISE)

DESIGNER

TATA PROJECTS LIMITED

PROJECT

400 KV DC (QJAD) NABINAGAR - GAYA TRANSMISSION LINE

DESIGN DESCRIPTION

ROUTE ALIGNMENT FOR THE 400 KV DC (QJAD) NABINAGAR - GAYA TRANSMISSION LINE

FOR TATA PROJECTS LIMITED

DESIGN & CHECKED BY	DESIGNED & CHECKED BY	DESIGNED BY

FOR POWER GRID CORPORATION OF INDIA LIMITED

CHECKED BY	APPROVED BY