


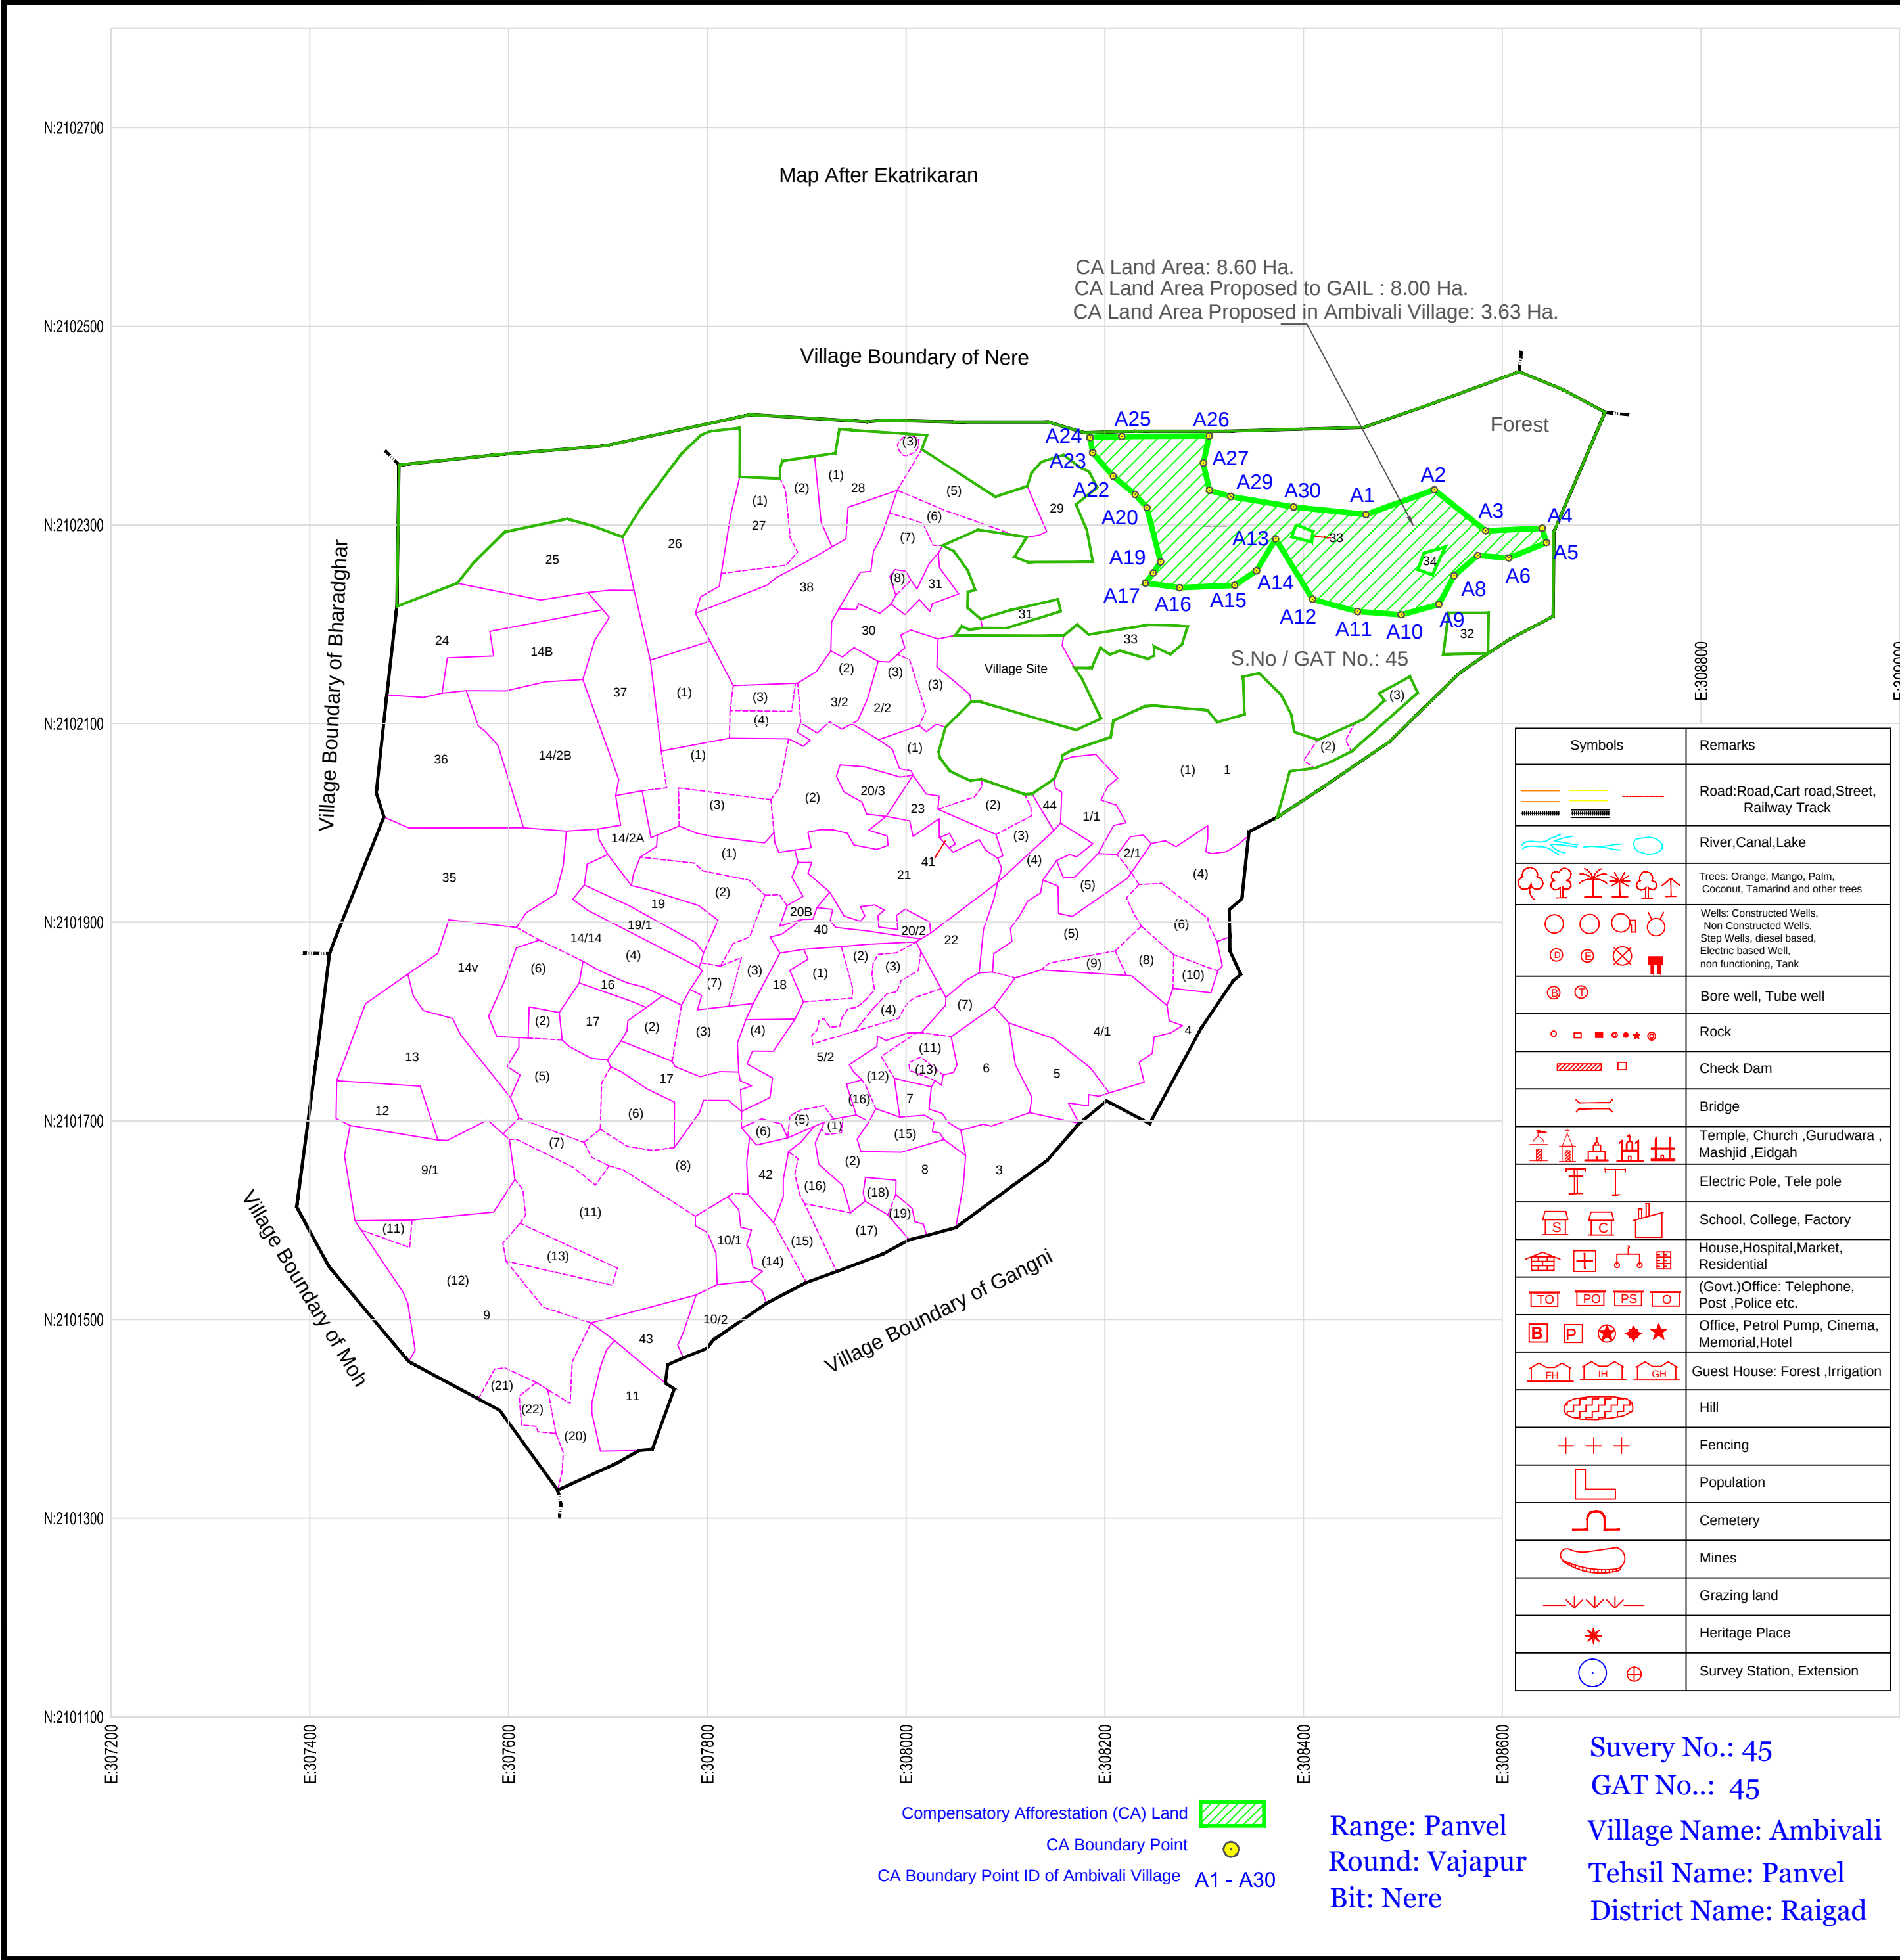

LOCATION COME GEOREFERENCED MAP

Village: Ambivali

Tehsil: Panvel

District: Raigad

Scale:- 1 : 5000

Indication no- 28294

CA Land Coordinates

Name	vertices	Easting	Northing	Latitue	Longitude
Village : Ambivali	A1	308462.8445	2102310.389	19°00'16.02"N	73°00'49.30"E
	A2	308531.6062	2102335.394	19°00'16.85"N	73°00'51.65"E
	A3	308583.1935	2102294.034	19°00'15.52"N	73°00'53.42"E
	A4	308640.0438	2102296.632	19°00'15.63"N	73°00'55.37"E
	A5	308644.5643	2102282.11	19°00'15.16"N	73°00'55.53"E
	A6	308606.4872	2102266.665	19°00'14.64"N	73°00'54.23"E
	A7	308575.1906	2102269.174	19°00'14.71"N	73°00'53.16"E
	A8	308551.4759	2102248.899	19°00'14.05"N	73°00'52.36"E
	A9	308536.2429	2102219.981	19°00'13.10"N	73°00'51.84"E
	A10	308498.2622	2102209.509	19°00'12.75"N	73°00'50.55"E
	A11	308454.3285	2102212.806	19°00'12.84"N	73°00'49.05"E
	A12	308409.1129	2102225.032	19°00'13.22"N	73°00'47.50"E
	A13	308372.0143	2102285.889	19°00'15.19"N	73°00'46.21"E
	A14	308352.6114	2102253.864	19°00'14.14"N	73°00'45.55"E
	A15	308330.7657	2102239.162	19°00'13.66"N	73°00'44.81"E
	A16	308275.3028	2102236.766	19°00'13.56"N	73°00'42.92"E
	A17	308240.965	2102241.414	19°00'13.70"N	73°00'41.74"E
	A18	308248.7921	2102251.567	19°00'14.03"N	73°00'42.01"E
	A19	308256.1152	2102262.748	19°00'14.40"N	73°00'42.25"E
	A20	308242.3851	2102317.236	19°00'16.16"N	73°00'41.76"E
	A21	308230.5371	2102330.606	19°00'16.60"N	73°00'41.35"E
	A22	308208.5145	2102348.996	19°00'17.19"N	73°00'40.59"E
	A23	308187.8243	2102372.483	19°00'17.94"N	73°00'39.88"E
	A24	308185.2103	2102387.953	19°00'18.45"N	73°00'39.78"E
	A25	308217.1252	2102389	19°00'18.49"N	73°00'40.87"E
	A26	308305.0735	2102389.468	19°00'18.53"N	73°00'43.88"E
	A27	308299.2428	2102362.228	19°00'17.65"N	73°00'43.69"E
	A28	308305.3399	2102334.864	19°00'16.76"N	73°00'43.91"E
	A29	308326.6363	2102328.577	19°00'16.56"N	73°00'44.64"E
	A30	308390.0563	2102317.992	19°00'16.24"N	73°00'46.81"E

Divsion: Alibag Forest Division

CA Land Area : 8.60 Ha.

CA Land Area Proposed to GAIL : 8.00 Ha.

CA Land Area Proposed in Ambivali Village: 3.63 Ha.

CA Land Area Proposed in Nere Village: 4.97 Ha.

CLIENT :

GAIL

GAIL (India) LIMITED.

(A Govt. of India Undertaking)

JUBLEE TOWER, S & LR DEPARTMENT,8TH FLOOR,
B-35,36 SECTOR-1, NOIDA 201301, G.B. NAGAR(U.P.) India

PROJECT :

BPCL URAN TO GAIL USAR PIPELINE

DESCRIPTION :

Details of Forest to be Diverted
Village: Ambivali, District: Raigad

TITLE :

Geo Reference Village Map

Phone: (0091) 2301115 / 2303972 / 2304402 Fax: No. (0091) 2304402
Email : theodesh@rediffmail.in, theodesh@gmail.com

THEODESH CONSULTANTS


ISO 9001:2015
Certf No.03.18Q25602003

CODE :

UUPL

Scale	Job No.	Drawing / Document No.	Sheet	Rev.
1 : 5,000	TDC/GAIL/19-20	TDC-GAIL-UUPL-20-P19-RF-RAIGAD-CA-GM-02	02-02	oA

A2

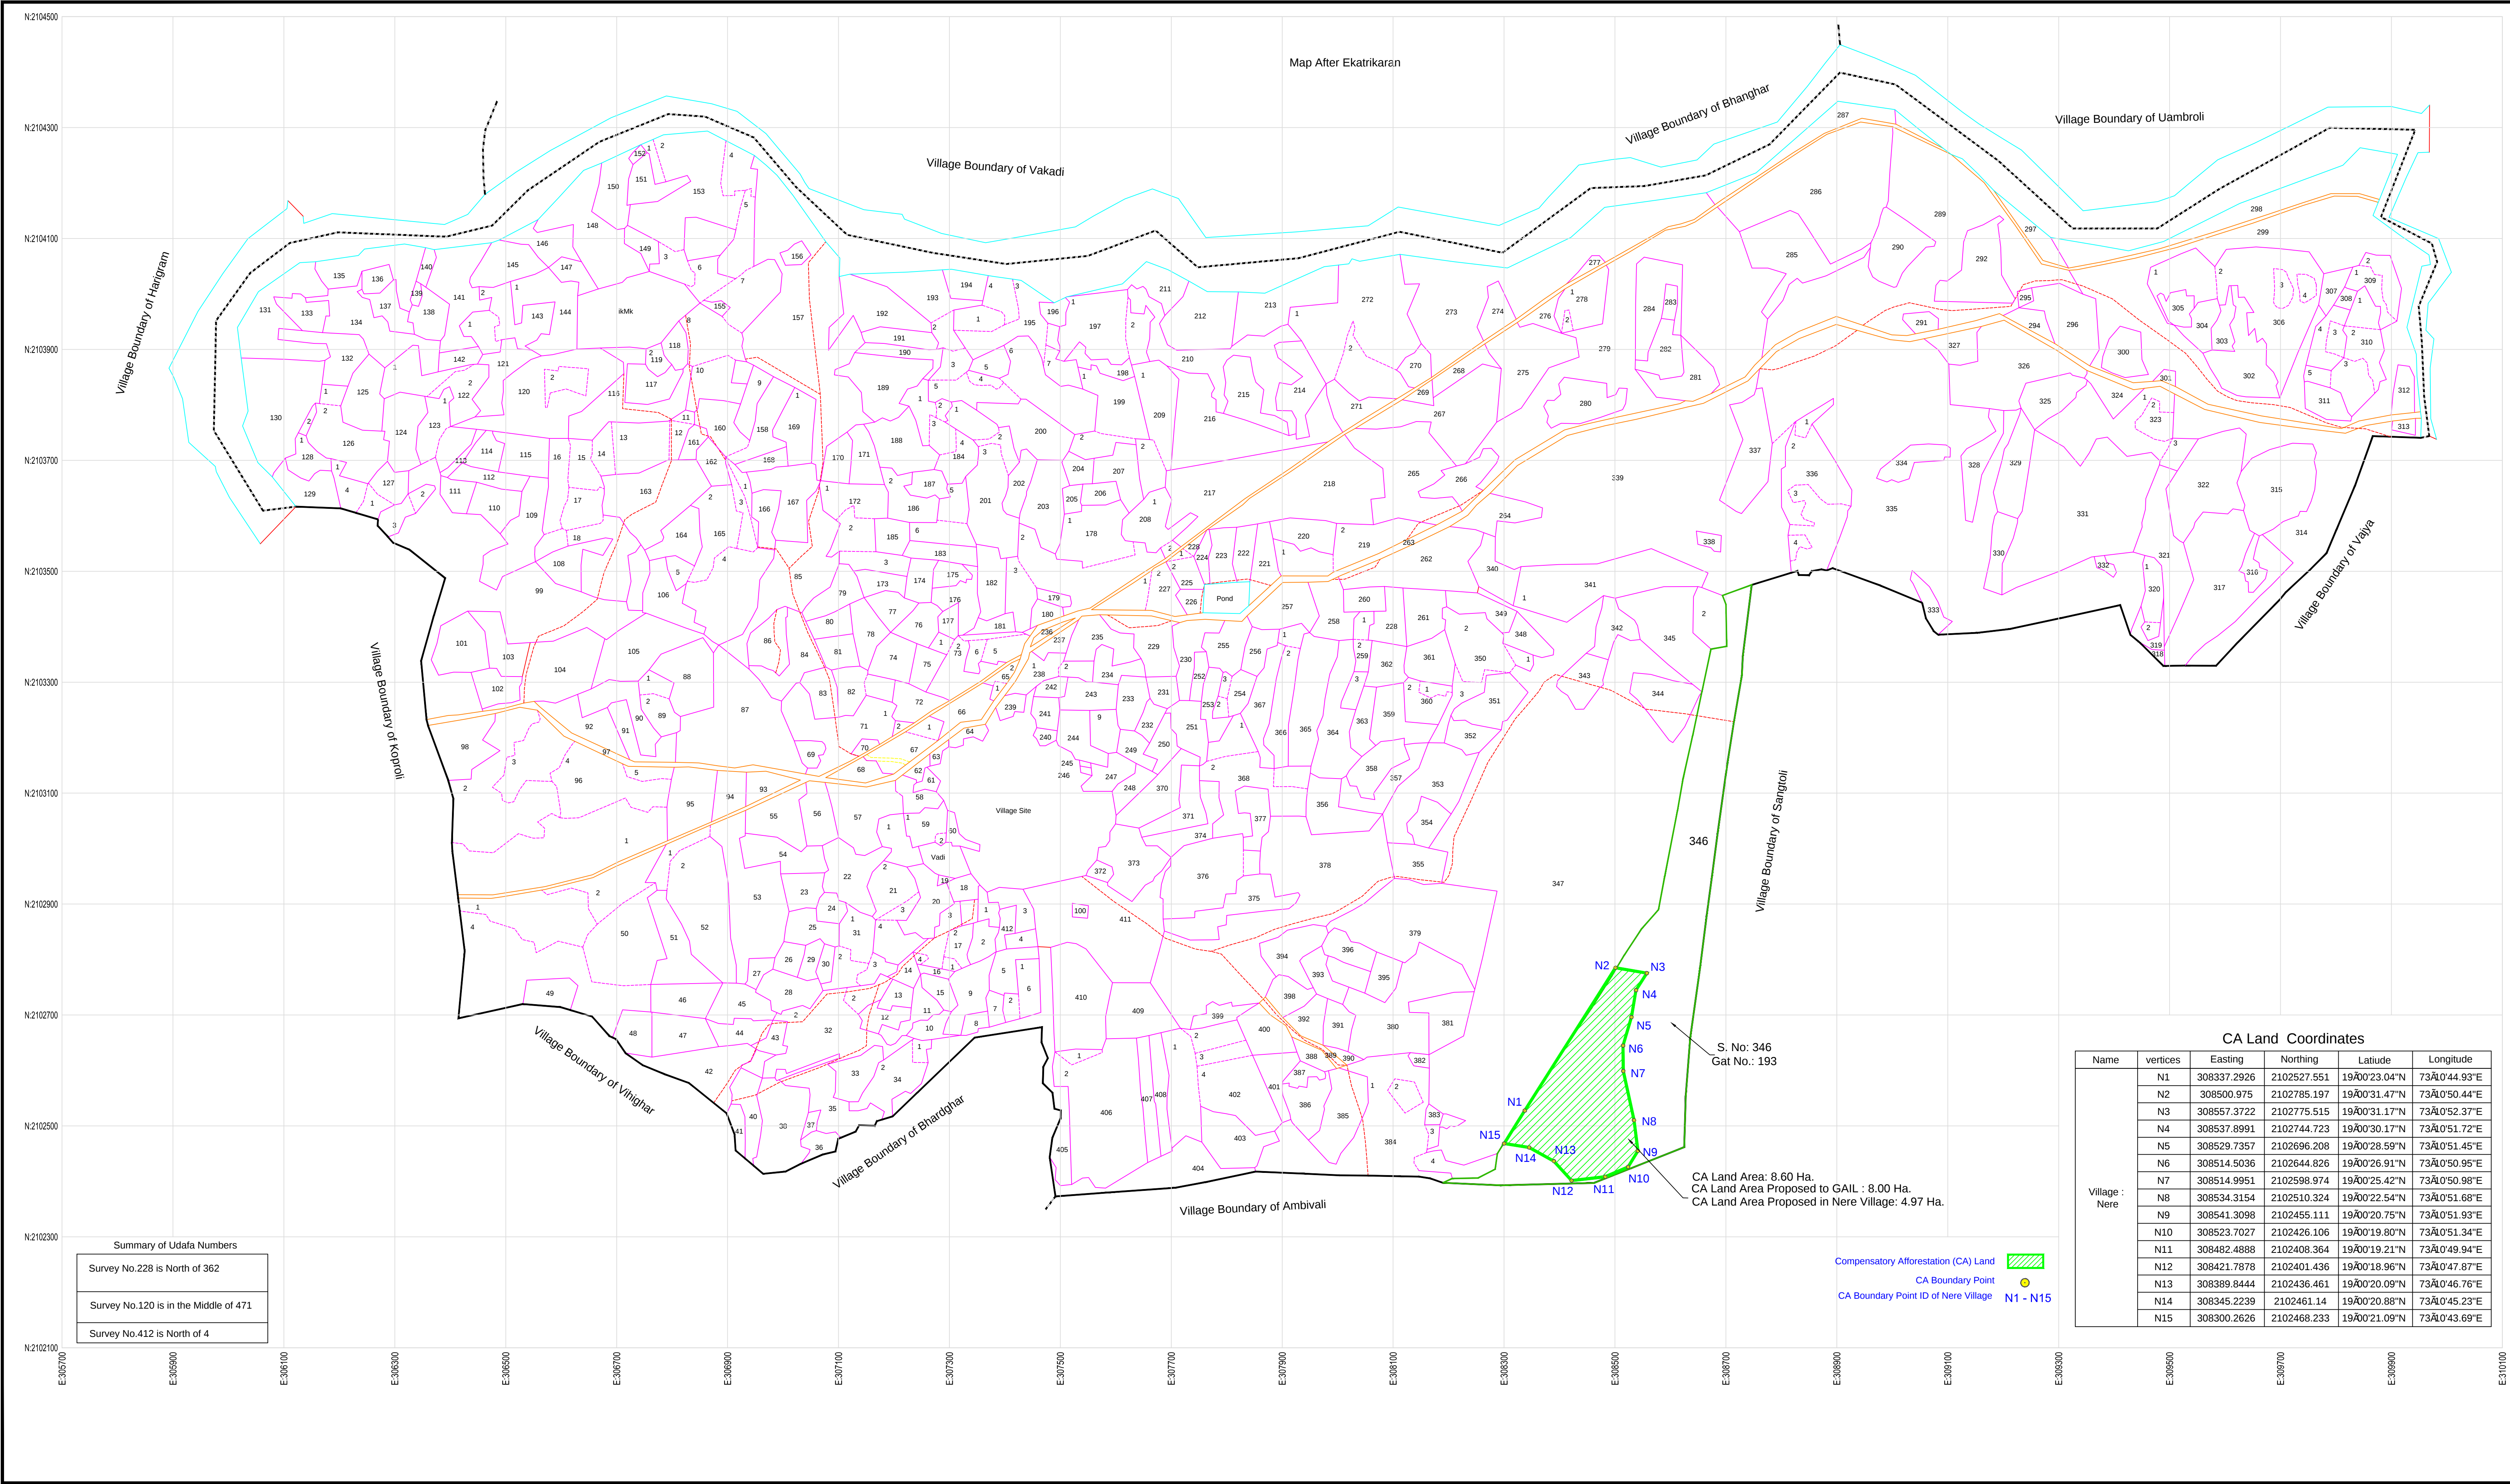

LOCATION COME GEOREFERENCED MAP

Village:Nere
Tehsil:Panvel
District:Raigad

Scale- 1 : 5000
Indication no- 28293

Symbols	Remarks
— — — — —	Road,Road, Cart road, Street, Railway Track
— — — — —	River, Canal, Lake
🌳 🌴 🌵 🌾 🌿	Trees: Orange, Mango, Palm, Coconut, Tamrand and other trees
🏠 🏡 🏢 🏣 🏤	Wells: Constructed Wells, Non Constructed Wells, Step Wells, diesel based, Electric based Well, non functioning, Tank
🕳️	Bore well, Tube well
🪨	Rock
🛑	Check Dam
🌉	Bridge
🏪 🏩 🏨 🏫	Temple, Church, Gurudwara, Masjid, Eidgah
📶	Electric Pole, Tele pole
🏫 🏢 🏠	School, College, Factory
🏠 🏡 🏢	House, Hospital, Market, Residential
📞 📠 📡 📢	(Govt.)Office: Telephone, Post, Police etc.
🏢 🏠 🏡 🏢	Office, Patrol Pump, Cinema, Memorial, Hotel
🏠 🏡 🏢	Guest House, Forest, Irrigation
🏔️	Hill
🌳 🌴 🌵 🌾 🌿	Fencing
👤	Population
🏚️	Cemetery
🏠	Mines
🌳 🌴 🌵 🌾 🌿	Grazing land
🌳 🌴 🌵 🌾 🌿	Heritage Place
📶	Survey Station, Extension

Division: Alibag Forest Division
CA Land Area : 8.60 Ha.
CA Land Area Proposed to GAIL : 8.00 Ha.
CA Land Area Proposed in Nere Village: 4.97 Ha.
CA Land Area Proposed in Ambivali Village: 3.63 Ha.

Suvery No.: 346
GAT No.: 193
Village Name: Nere
Tehsil Name: Panvel
District Name: Raigad

CLIENT: **GAIL (India) LIMITED.**
(A Govt. of India Undertaking)
JUBILEE TOWER, 5 & 6 FLOOR, 8TH FLOOR,
B-35, 36 SECTOR-1, NOIDA 201301, G.B. NAGAR (U.P.) India

PROJECT: **BPCL URAN TO GAIL USAR PIPELINE**

DESCRIPTION: **Details of Forest to be Diverted
Village: Nere, District: Raigad**

TITLE: **Geo Reference Village Map**

THE ODESH CONSULTANTS
100, 101, 102,1000


