


PATH: \\trblw14\Share Data\purnendu\xxxxxxxxxxxx\Index Map_Sec-1 Latest\Alternative Alignment Study for Daboka Reserve Forest_Section-1_08.12.2021.dwg

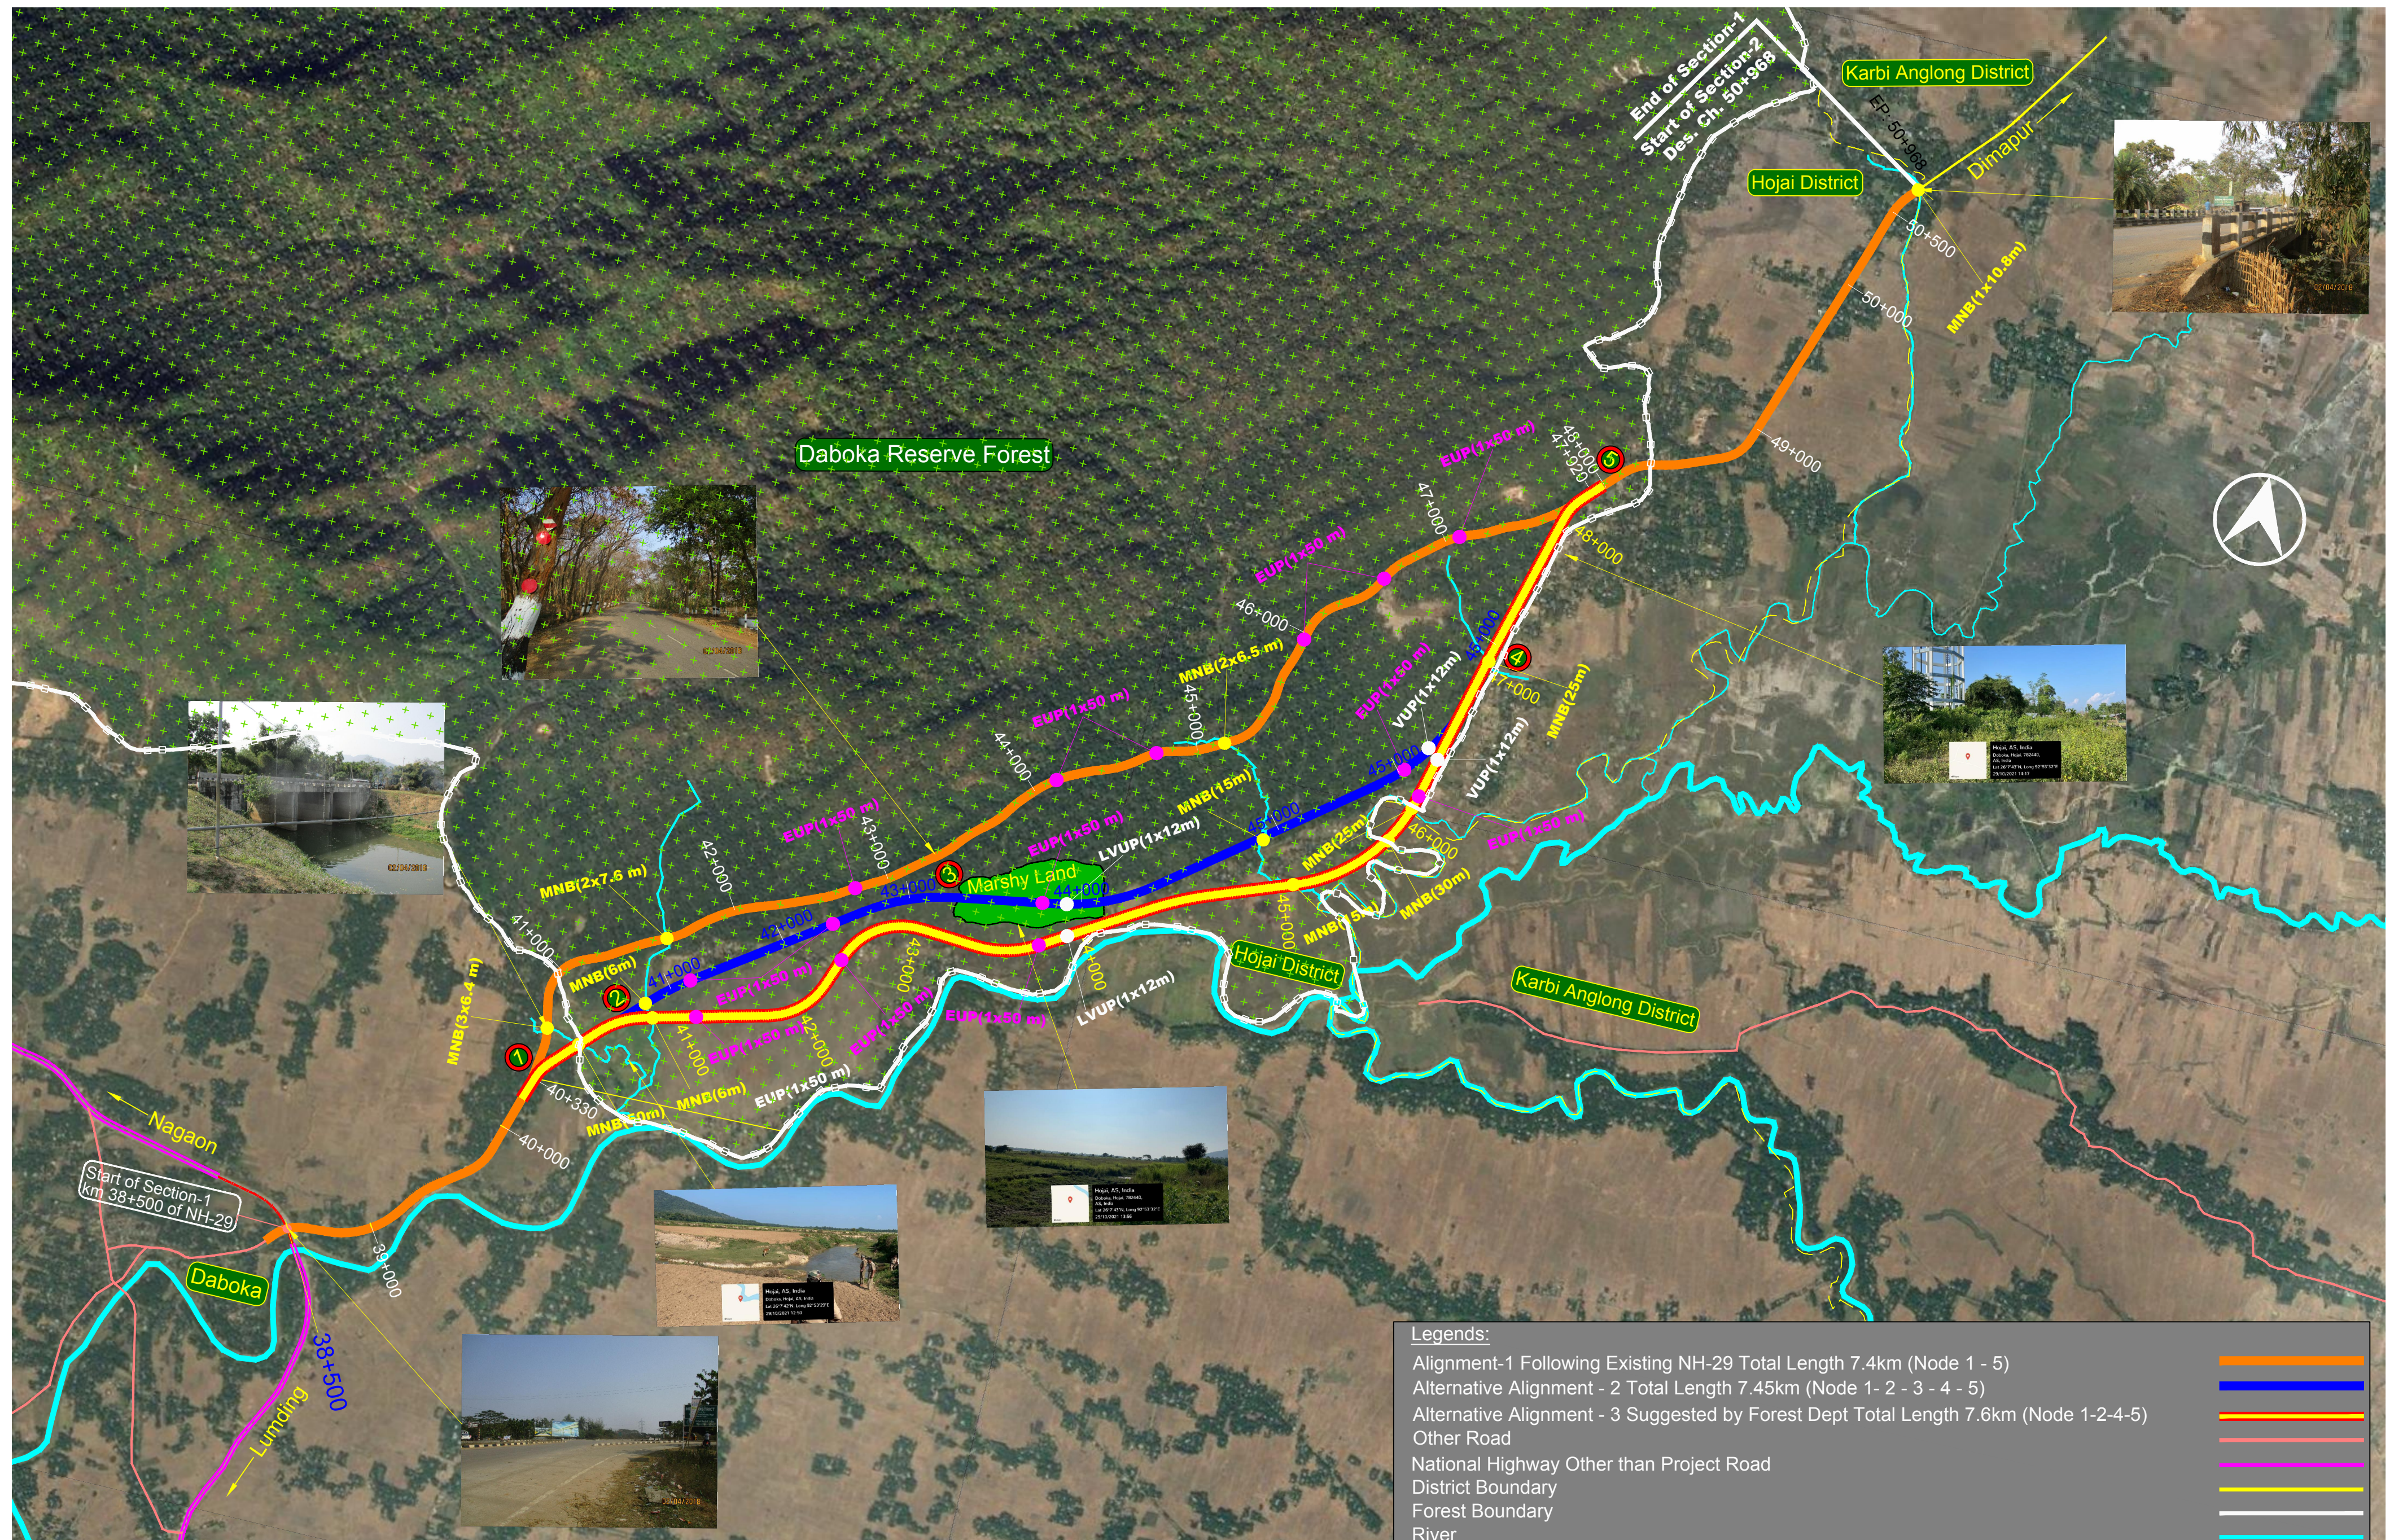

CLIENT :

NATIONAL HIGHWAYS AND
INFRASTRUCTURE DEVELOPMENT
CORPORATION LTD. (MINISTRY OF ROAD
TRANSPORT AND HIGHWAYS) GOVERNMENT
OF INDIA

PROJECT :
CONSULTANCY SERVICES FOR PREPARATION OF
DETAILED PROJECT REPORT FOR DEVELOPMENT OF
ECONOMIC CORRIDORS, INTER CORRIDORS AND FEEDER
ROUTES TO IMPROVE THE EFFICIENCY OF FREIGHT
MOVEMENTS IN INDIA UNDER BHARATMALA PARIYOJANA
(LOT-1:PACKAGE II)

DESIGN CONSULTANT:

VOYANTS SOLUTIONS PVT. LTD.
403, 4th Floor, Park Centre,
Sector-30, NH-8
Gurgaon-122001, Haryana, India
CIN: U74140HR2004PTC046918
Ph: 0124-4598200, Fax: 0124-4019051,
E-mail: info@voyants.in, www.voyants.in

TITLE :
Alternative Alignment Study for Daboka
Reserve Forest Stretch under Section-1
km 38+500 to km 50+968