


DGPS SURVEYED AND GEO REFERENCED MAP OF FOREST LAND USE PLAN IN GOURANGDIH ABC COAL MINE.
DISTRICT: PASCHIM BARDHAMAN, WESTBENGAL

0 100 200 400 600 800
Meters
1:3,960

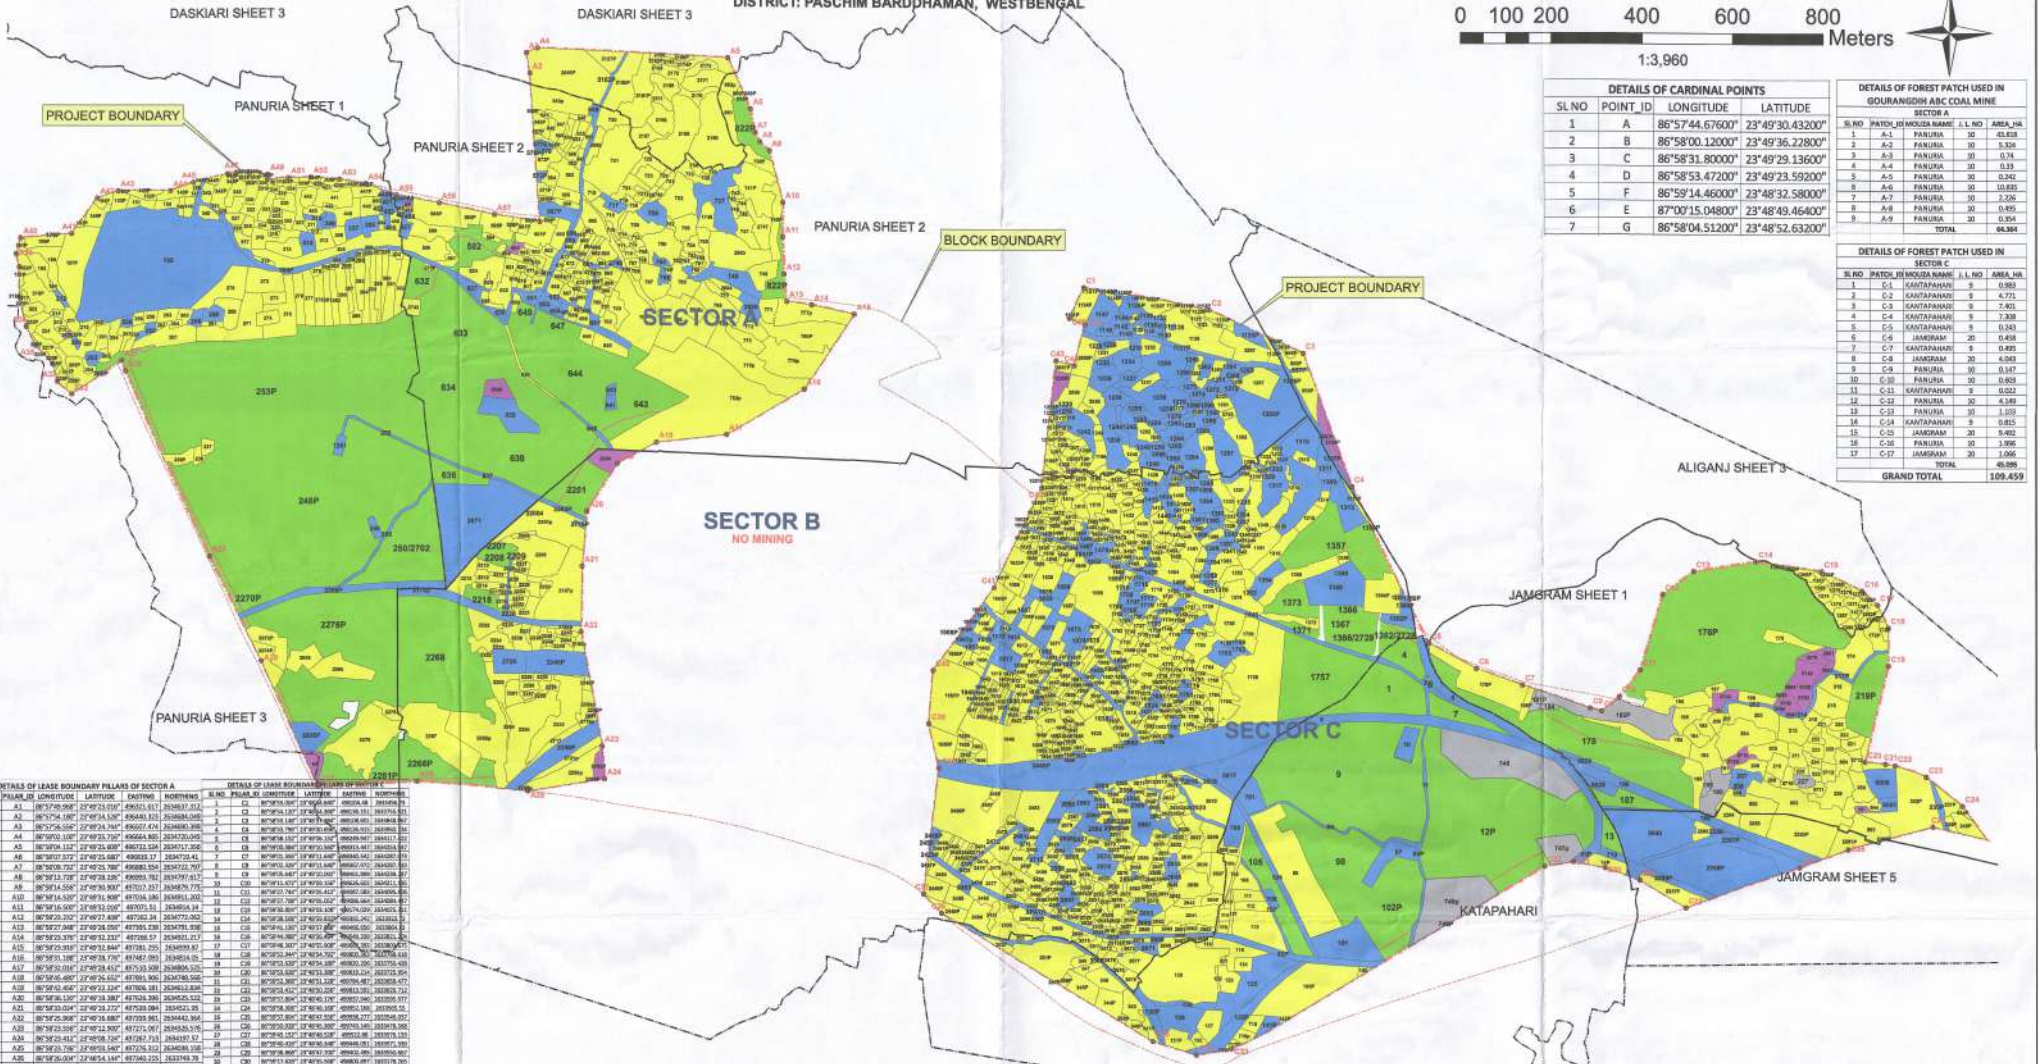

DETAILS OF CARDINAL POINTS			
SL NO	POINT ID	LONGITUDE	LATITUDE
1	A	86°57'44.67600"	23°49'30.43200"
2	B	86°58'00.12000"	23°49'36.22800"
3	C	86°58'31.80000"	23°49'29.13600"
4	D	86°58'53.47200"	23°49'23.59200"
5	F	86°59'14.46000"	23°48'32.58000"
6	E	87°00'15.04800"	23°48'49.46400"
7	G	86°58'04.51200"	23°48'52.63200"

DETAILS OF FOREST PATCH USED IN GOURANGDIH ABC COAL MINE			
SL NO	PATCH ID	MOUZA NAME	AREA HA

DETAILS OF FOREST PATCH USED IN GOURANGDIH ABC COAL MINE			
SL NO	PATCH ID	MOUZA NAME	AREA HA

DETAILS OF LEASE BOUNDARY PILLARS OF SECTOR A				
SL NO	PILLAR ID	LONGITUDE	LATITUDE	NORTHING


Legend

- PROJECT_BOUNDARY_PILLAR
- CARDINAL_COORDINATES
- MOUZA_BOUNDARY
- UNCLASSIFIED_LAND
- VITI_LAND
- RAYATEE_PLOT
- GOVT_LAND
- ECL_LAND
- RELEASE_PLOT
- PROJECT_BOUNDARY
- LEASE_BOUNDARY
- FOREST_PLOT
- BLOCK_BOUNDARY

NOTES:

- TOTAL BLOCK BOUNDARY - 376.60 HECTARES
- LEASE BOUNDARY - SECTOR A - 96.04 HECTARES
- SECTOR C - 117.54 HECTARES
- PROJECT BOUNDARY - 358.07 HECTARES

DGP'S SURVEYED AND GEO REFERENCED MAP OF LAND USE PLAN IN GOURANGDIH ABC COAL MINE.
DISTRICT: PASCHIM BARDHAMAN, WESTBENGAL

LESSOR:
WEST BENGAL MINERAL DEVELOPMENT & TRADING CORPORATION LIMITED
(A GOVERNMENT OF WEST BENGAL UNDERTAKING)

SURVEYED BY:
S S SOLUTION
B B SOLUTION

DRAWING NO: SSS/GIS/17/01/17-18 **SHEET NO:** 1 OF 5