


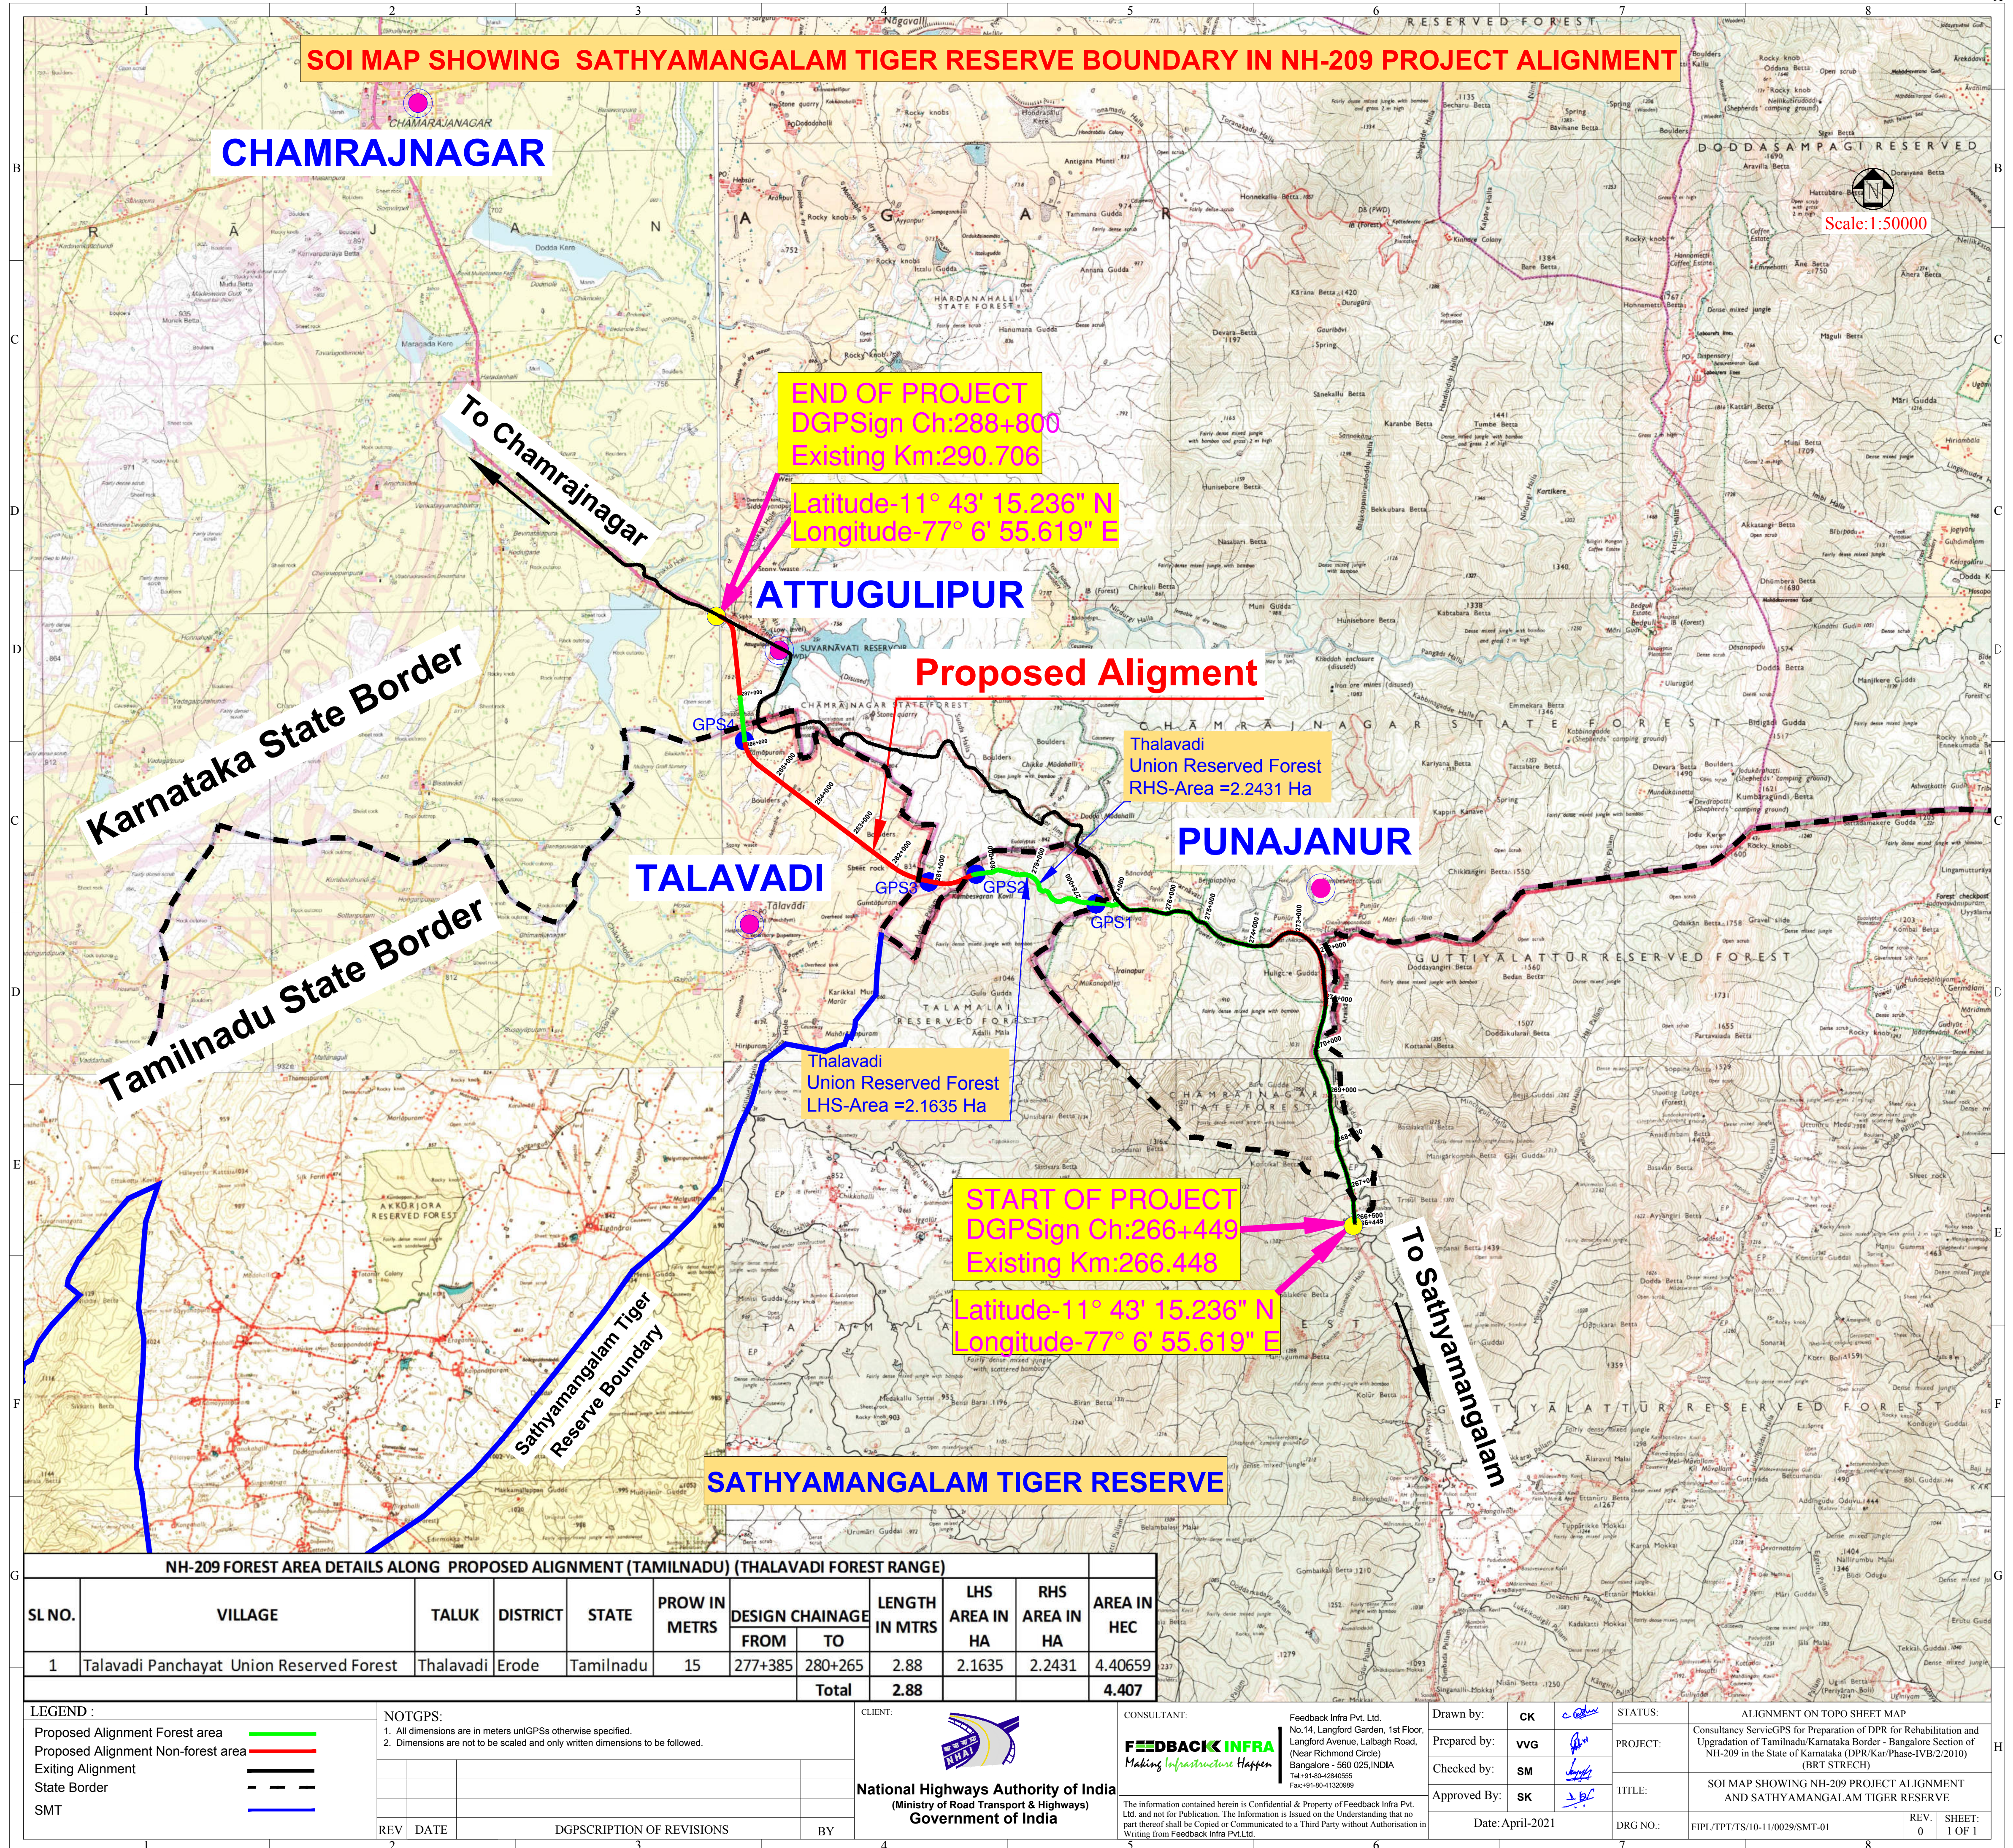

G

NH-209 FOREST AREA DETAILS ALONG PROPOSED ALIGNMENT (TAMILNADU) (THALAVADI FOREST RANGE)											
SL NO.	VILLAGE	TALUK	DISTRICT	STATE	PROW IN METRS	DESIGN CHAINAGE		LENGTH IN MTRS	LHS AREA IN HA	RHS AREA IN HA	AREA IN HEC
						FROM	TO				
1	Talavadi Panchayat Union Reserved Forest	Thalavadi	Erode	Tamilnadu	15	277+385	280+265	2.88	2.1635	2.2431	4.40659
							Total	2.88			4.407

LEGEND :

- Proposed Alignment Forest area
- Proposed Alignment Non-forest area
- Existing Alignment
- State Border
- SMT

NOTGPS:

1. All dimensions are in meters un/GPSs otherwise specified.

2. Dimensions are not to be scaled and only written dimensions to be followed.

REV	DATE	DGPSRIPTION OF REVISIONS	BY

CLIENT:

National Highways Authority of India
(Ministry of Road Transport & Highways)
Government of India

CONSULTANT:

FEEDBACK INFRA
Making Infrastructure Happen

Feedback Infra Pvt. Ltd.
No.14, Langford Garden, 1st Floor,
Langford Avenue, Lalbagh Road,
(Near Richmond Circle)
Bangalore - 560 025,INDIA
Tel:+91-80-40200555
Fax:+91-80-41320989

The information contained herein is Confidential & Property of Feedback Infra Pvt. Ltd. and not for Publication. The Information is Issued on the Understanding that no part thereof shall be Copied or Communicated to a Third Party without Authorisation in Writing from Feedback Infra Pvt.Ltd.

Drawn by:	CK	STATUS:	ALIGNMENT ON TOPO SHEET MAP
Prepared by:	VVG	PROJECT:	Consultancy Serv/GPS for Preparation of DPR for Rehabilitation and Upgradation of Tamilnadu/Karnataka Border - Bangalore Section of NH-209 in the State of Karnataka (DPR/Kar/Phase-IVB/2/2010) (BRT STRECH)
Checked by:	SM	TITLE:	SOI MAP SHOWING NH-209 PROJECT ALIGNMENT AND SATHYAMANGALAM TIGER RESERVE
Approved By:	SK	DRG NO.:	FIPL/TPT/TS/10-11/0029/SMT-01
Date: April-2021		REV. SHEET:	0 1 OF 1