


DGPS MAP SHOWING FOREST LAND IN TALAVADI PANCHAYAT UNION RESERVE FOREST OF NH-209 IN THE STATE OF KARNATAKA

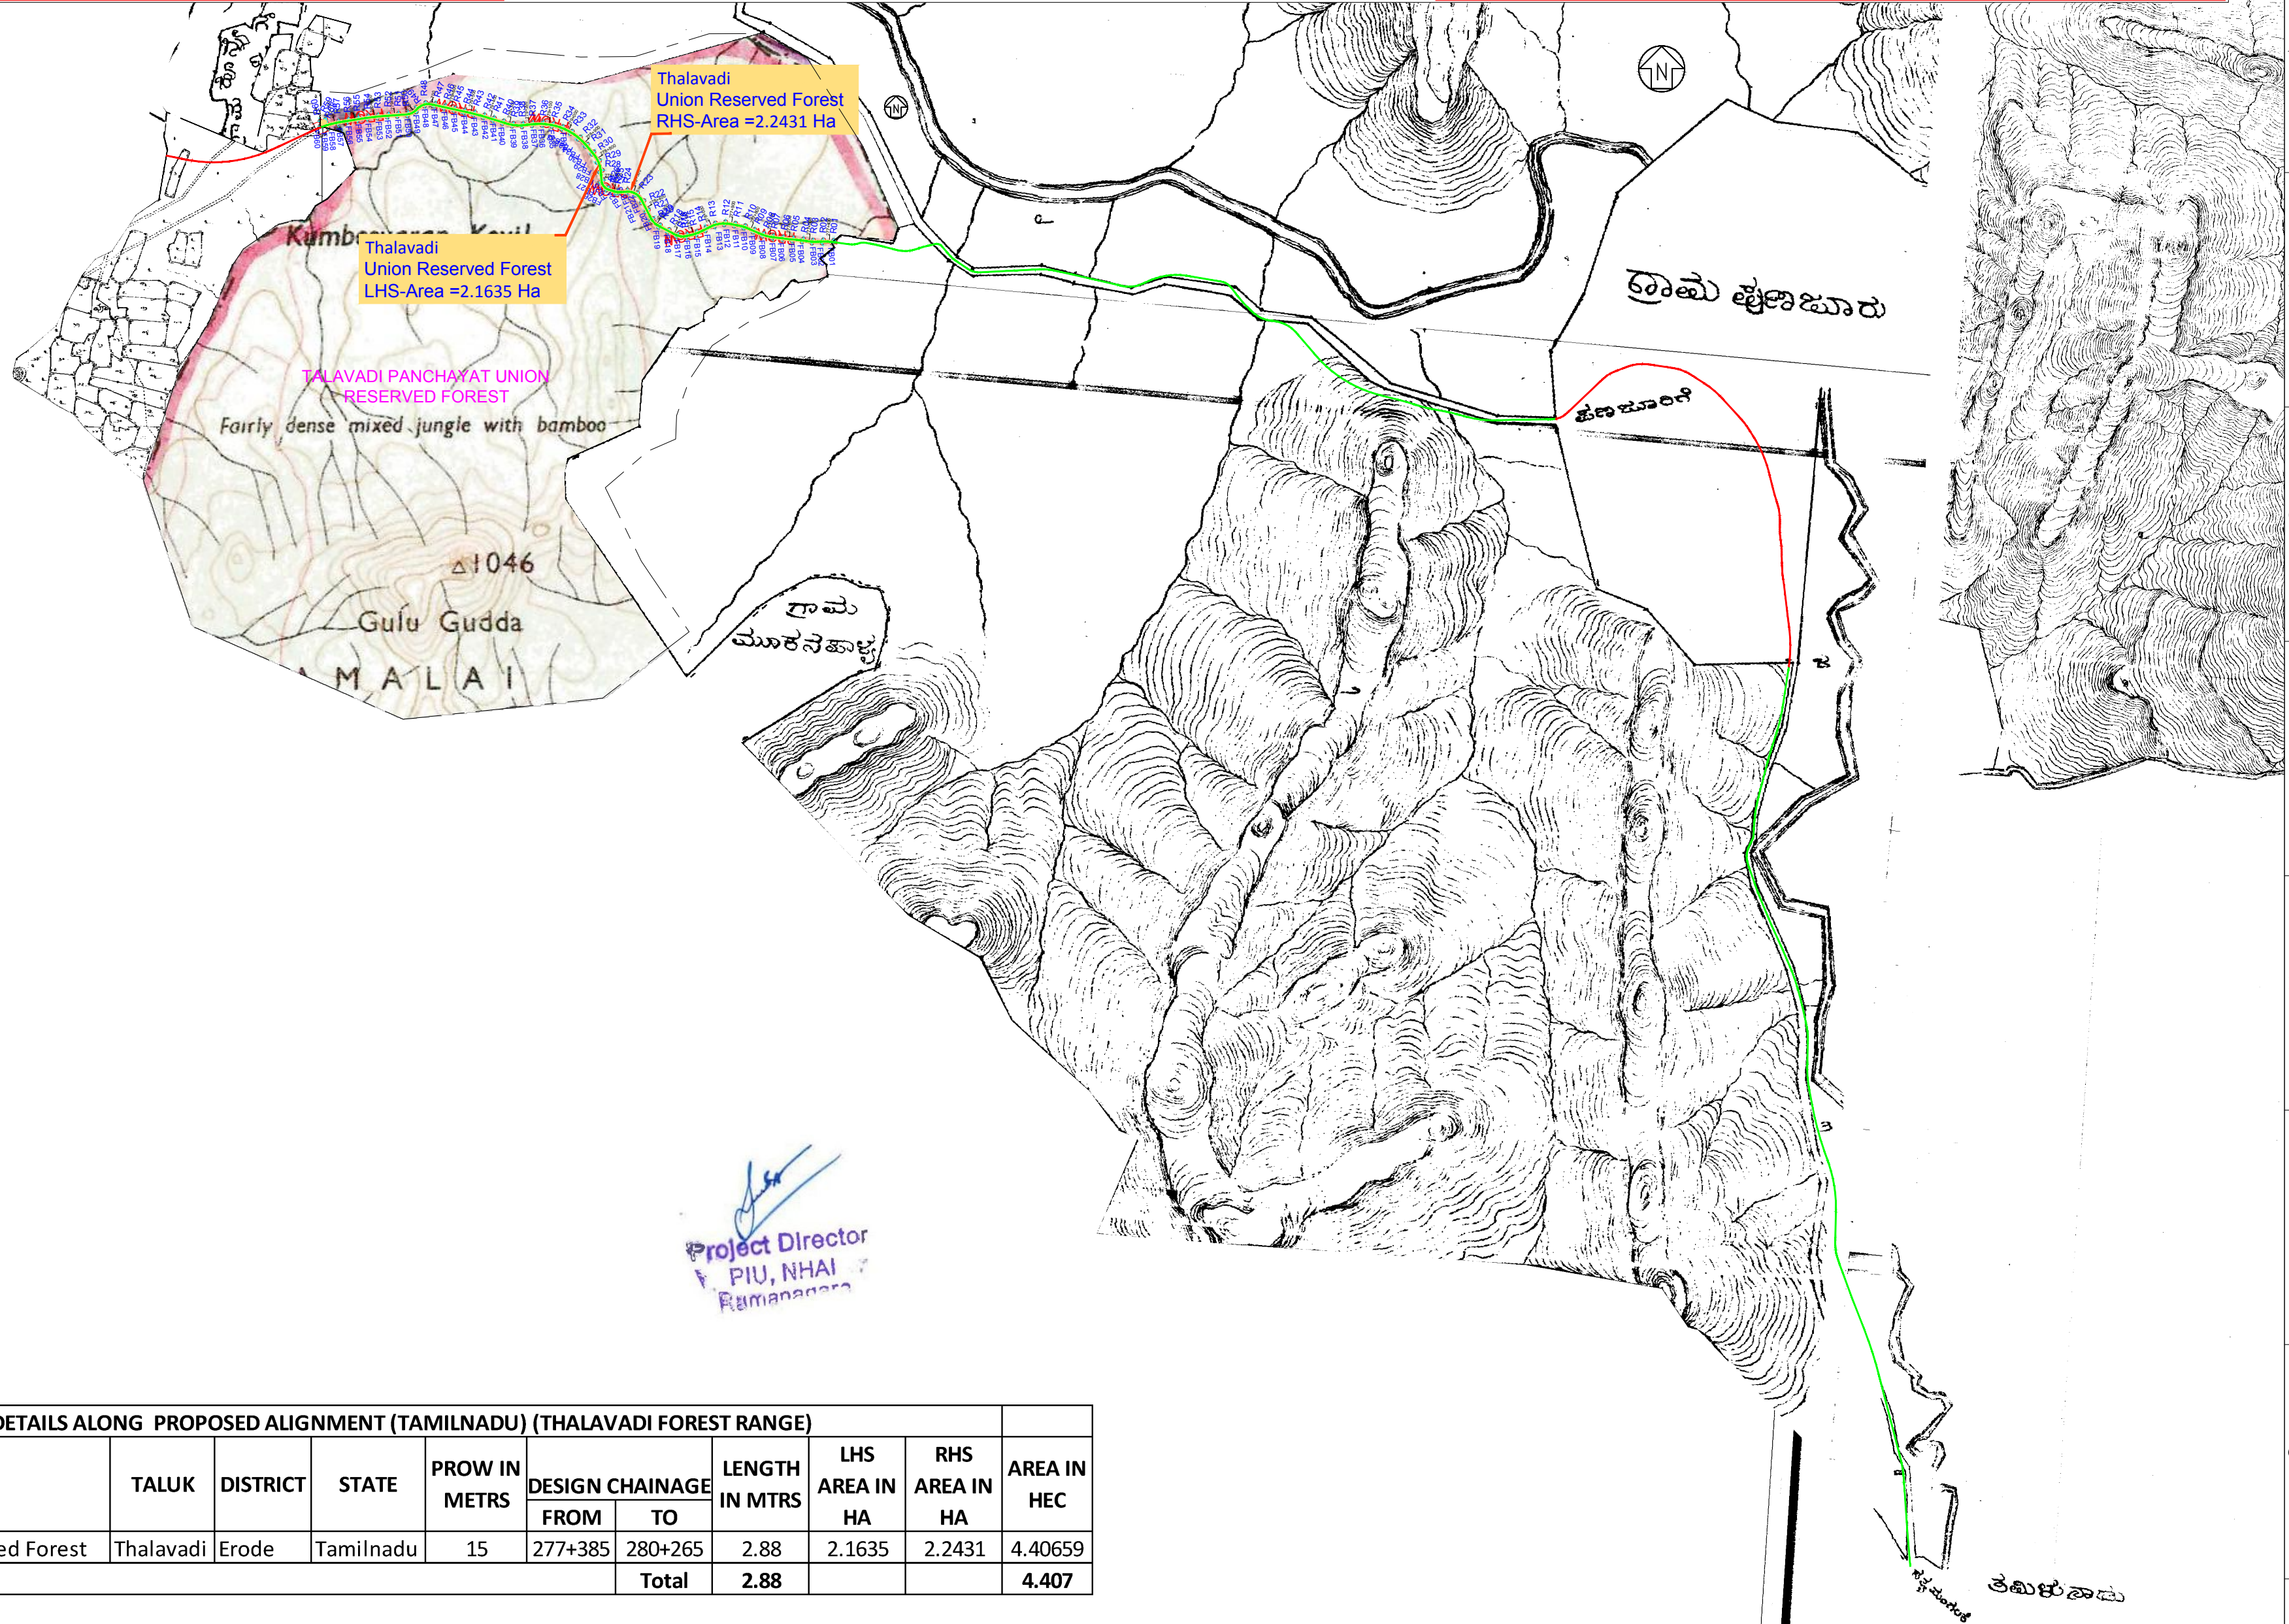

Project Director
PIU, NHAI
Ramanagara

NH-209 FOREST AREA DETAILS ALONG PROPOSED ALIGNMENT (TAMILNADU) (THALAVADI FOREST RANGE)											
SL NO.	VILLAGE	TALUK	DISTRICT	STATE	PROW IN METRS	DESIGN CHAINAGE		LENGTH IN MTRS	LHS AREA IN HA	RHS AREA IN HA	AREA IN HEC
						FROM	TO				
1	Talavadi Panchayat Union Reserved Forest	Thalavadi	Erode	Tamilnadu	15	277+385	280+265	2.88	2.1635	2.2431	4.40659
							Total	2.88			4.407

LEGEND :

- RED HATCH (NON-FOREST LAND)
- PROW PROPOSED ROW
- EROW EXISTING ROW
- FOREST AREA

NOTES:

1. All dimensions are in meters unless otherwise specified.

2. Dimensions are not to be scaled and only written dimensions to be followed.

REV	DATE	DESCRIPTION OF REVISIONS	BY

CLIENT:

National Highways Authority of India
(Ministry of Road Transport & Highways)
Government of India

CONSULTANT:

FEEDBACK INFRA
Making Infrastructure Happen

Feedback Infra Pvt. Ltd.
No.14, Langford Garden, 1st Floor,
Langford Avenue, Lalbagh Road,
(Near Richmond Circle)
Bangalore - 560 025,INDIA
Tel:+91-80-42840555
Fax:+91-80-41320989

Drawn by: GU

Prepared by: VVG

Checked by: SM

Approved By: SK

Scale: NTS

Date: April 2021

STATUS:

PROJECT:


TITLE:

DRG NO.:

REV. 0

SHEET: 1 OF 2

DGPS MAP SHOWING FOREST LAND IN TALAVADI PANCHAYAT UNION RESERVE FOREST OF NH-209 IN THE STATE OF KARNATAKA

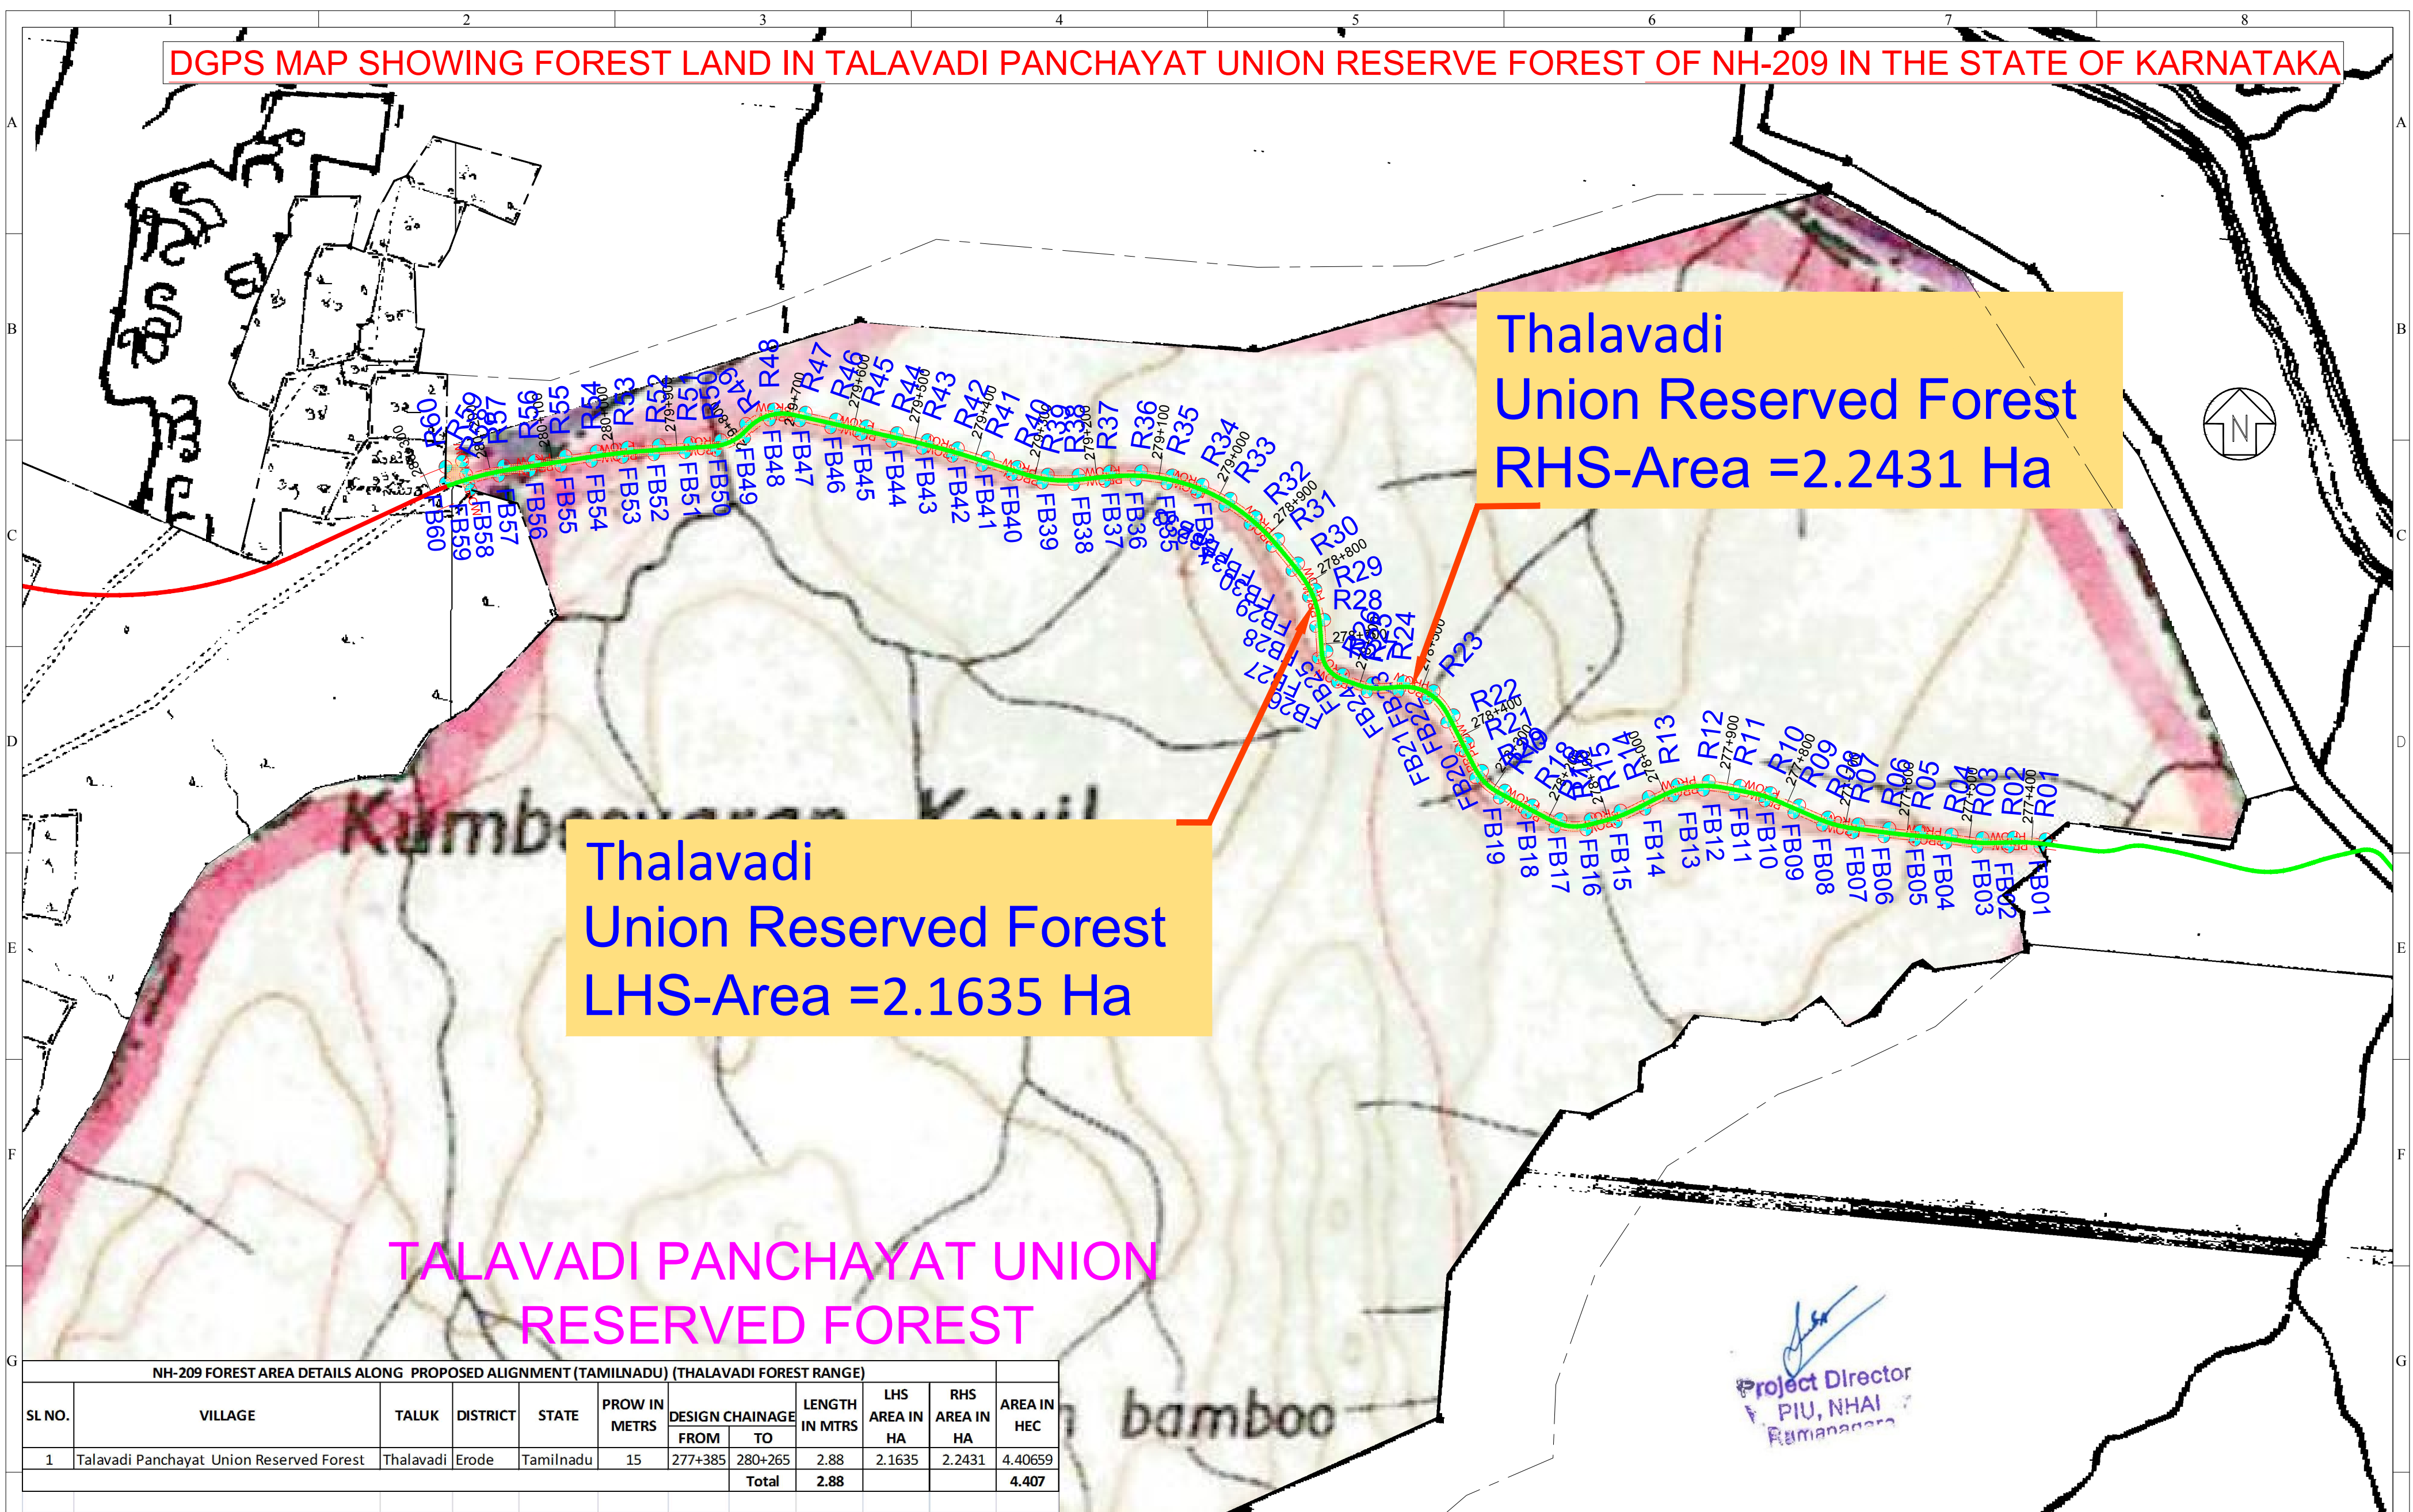

Thalavadi
Union Reserved Forest
LHS-Area =2.1635 Ha

Thalavadi
Union Reserved Forest
RHS-Area =2.2431 Ha

TALAVADI PANCHAYAT UNION
RESERVED FOREST

NH-209 FOREST AREA DETAILS ALONG PROPOSED ALIGNMENT (TAMILNADU) (THALAVADI FOREST RANGE)										
SL NO.	VILLAGE	TALUK	DISTRICT	STATE	PROW IN METRS	DESIGN CHAINAGE		LENGTH IN MTRS	LHS AREA IN HA	RHS AREA IN HA
						FROM	TO			
1	Talavadi Panchayat Union Reserved Forest	Thalavadi	Erode	Tamilnadu	15	277+385	280+265	2.88	2.1635	2.2431
Total								2.88		4.407

LEGEND :

- RED HATCH (NON-FOREST LAND)
- PROW PROPOSED ROW
- EROW EXISTING ROW
- FOREST AREA

NOTES:

1. All dimensions are in meters unless otherwise specified.

2. Dimensions are not to be scaled and only written dimensions to be followed.

REV	DATE	DESCRIPTION OF REVISIONS	BY

CLIENT:

National Highways Authority of India
(Ministry of Road Transport & Highways)
Government of India

CONSULTANT:

FEEDBACK INFRA
Making Infrastructure Happen

Feedback Infra Pvt. Ltd.
No.14, Langford Garden, 1st Floor,
Langford Avenue, Lalbagh Road,
(Near Richmond Circle)
Bangalore - 560 025,INDIA
Tel: +91-80-42640555
Fax: +91-80-41320889

Drawn by: GU

Prepared by: VVG

Checked by: SM

Approved By: SK

Scale: NTS

Date: April 2021

STATUS:

PROJECT:

TITLE:

DRG NO.:

REV. 0

SHEET: 2 OF 2

ALIGNMENT ON VILLAGE MAP

Consultancy Services for Preparation of DPR for Rehabilitation and Upgradation of Tamilnadu/Karnataka Border - Bangalore Section of NH-209 in the State of Karnataka (DPR/Kar/Phase-IVB/2/2010) (BRT STRECH)

DGPS MAP SHOWING FOREST LAND IN TALAVADI PANCHAYAT UNION RESERVE FOREST OF NH-209 IN THE STATE OF KARNATAKA

--	--	