



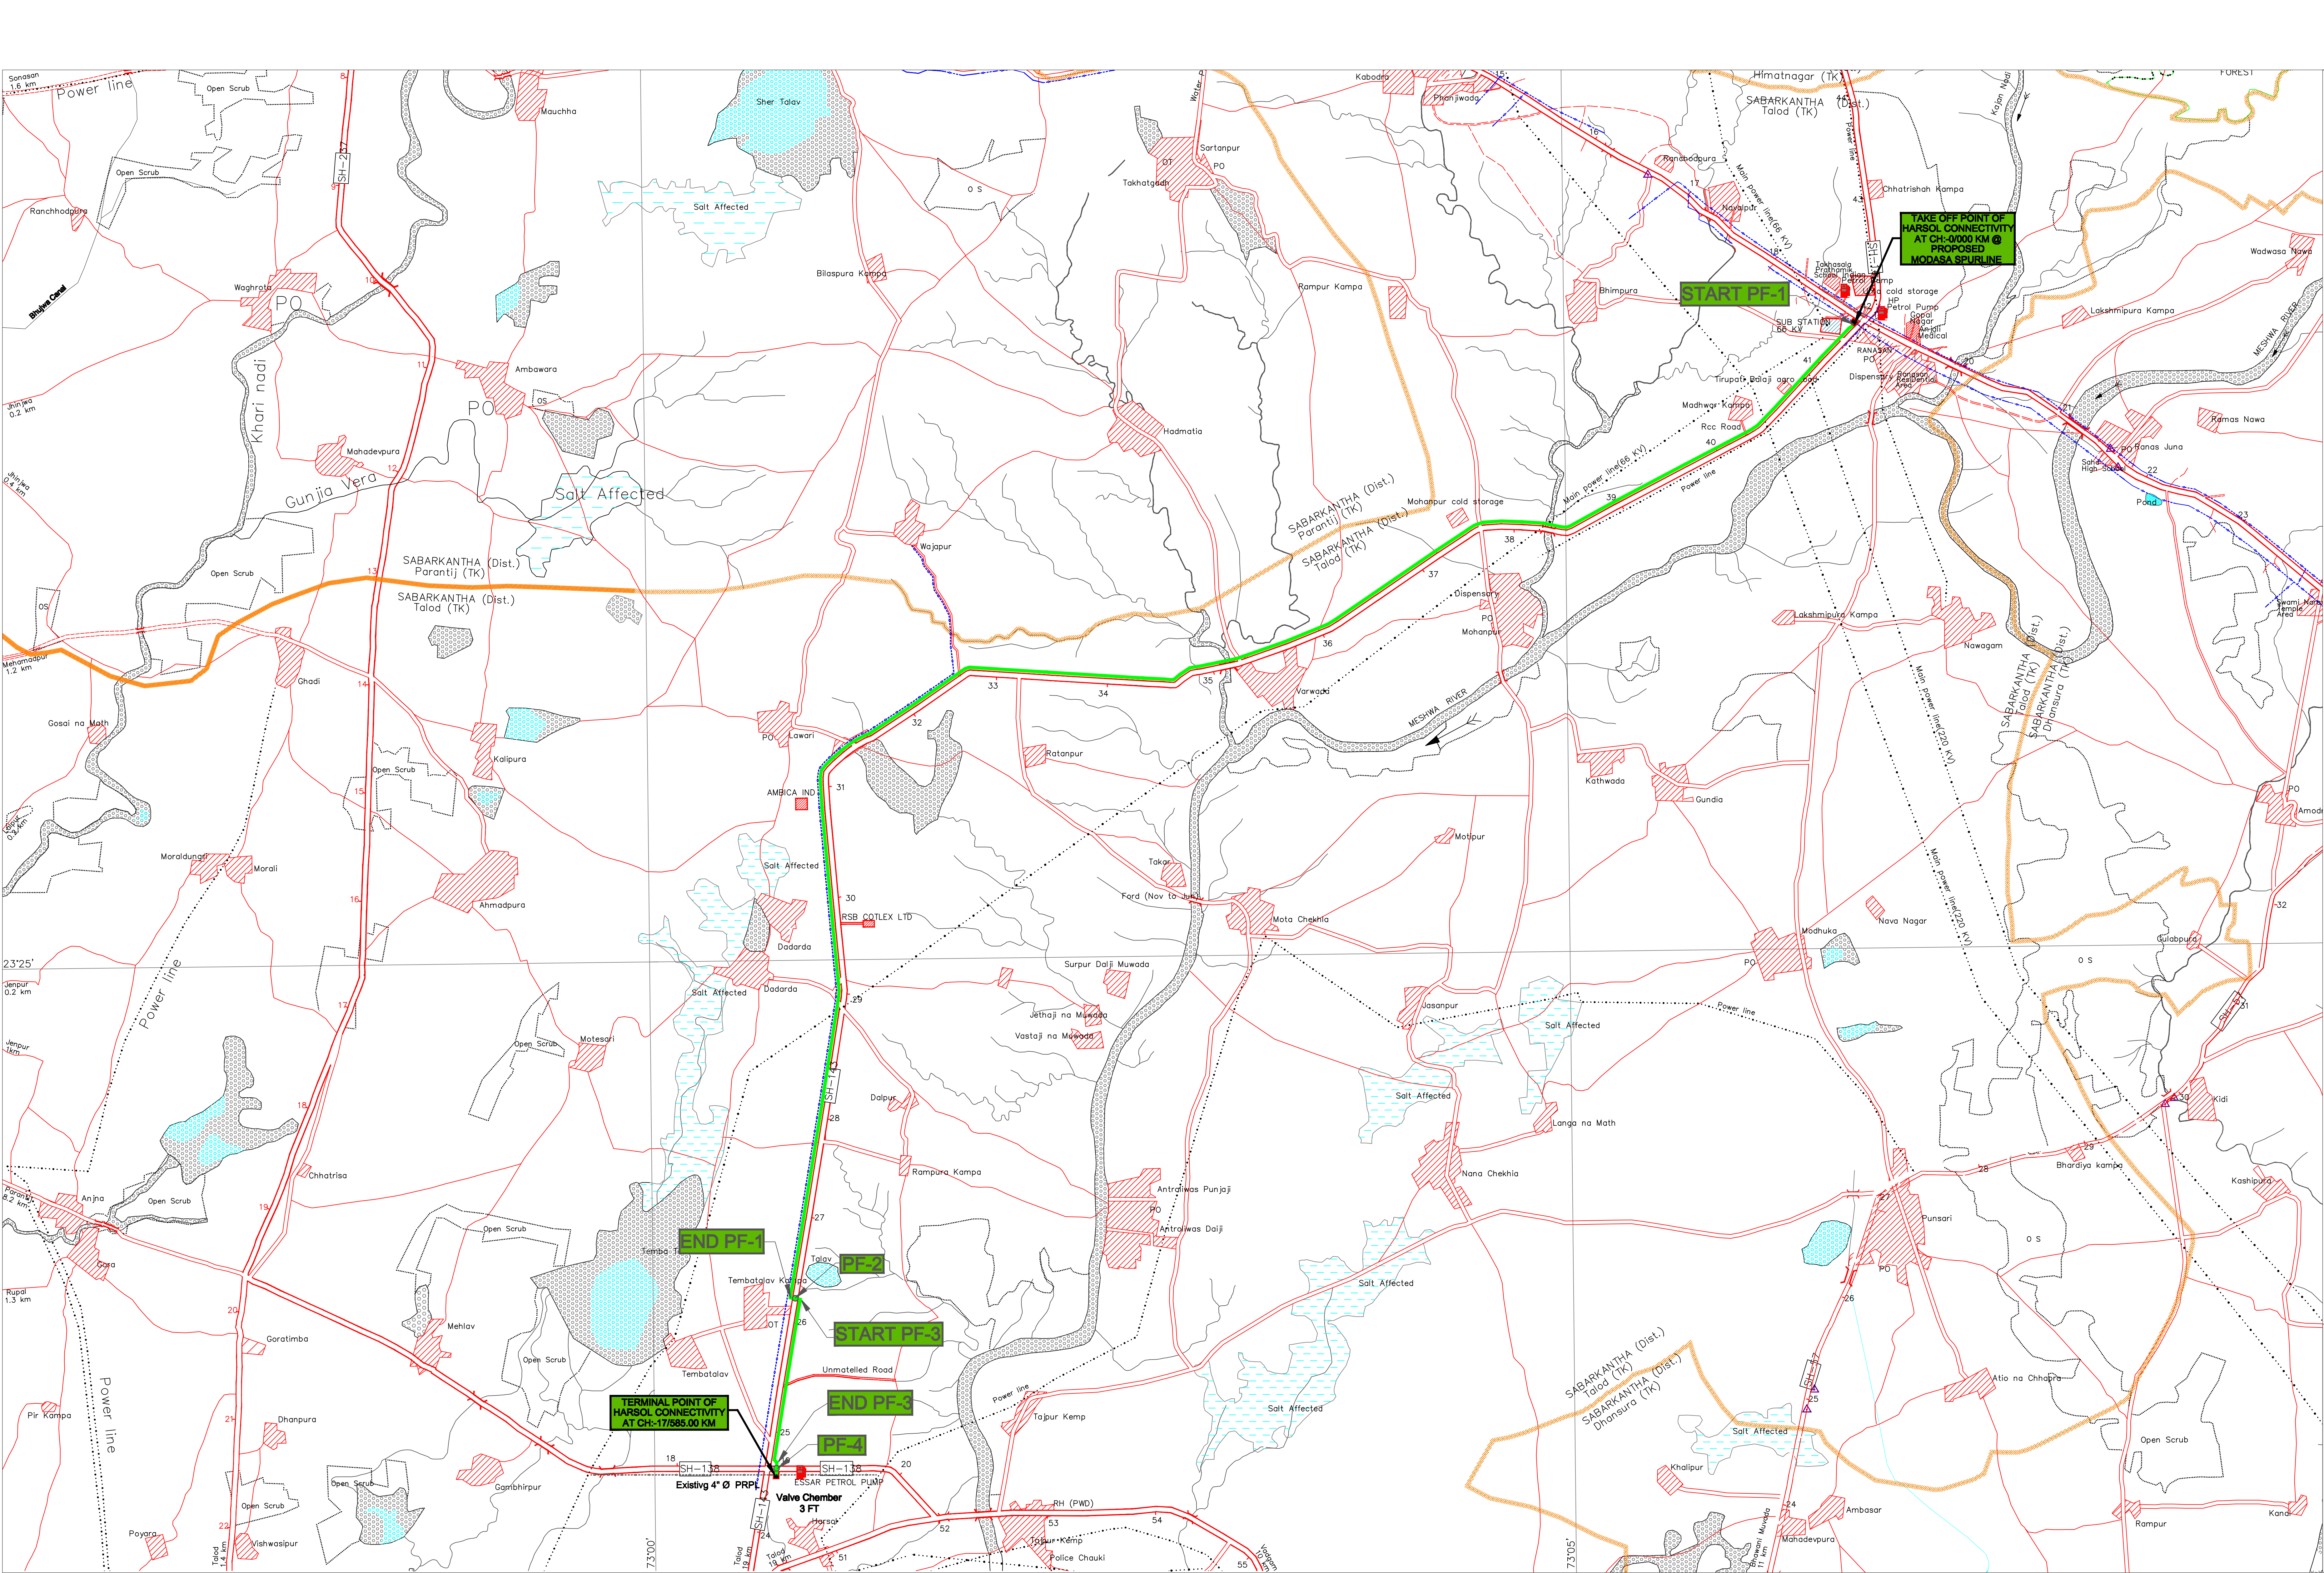

PF NO	NAME OF PIPELINE CONNECTIVITY	LATTITUDE	LONGITUDE
START PF-01	HARSOL CONNECTIVITY	23°28'9.65"N	73°8'35.45"E
END PF-01		23°23'16.53"N	73°0'44.65"E
PF-02		23°23'16.46"N	73°0'45.09"E
START PF-03		23°23'16.43"N	73°0'45.35"E
END PF-03		23°22'28.82"N	73°0'37.23"E
PF-04		23°22'28.39"N	73°0'37.20"E

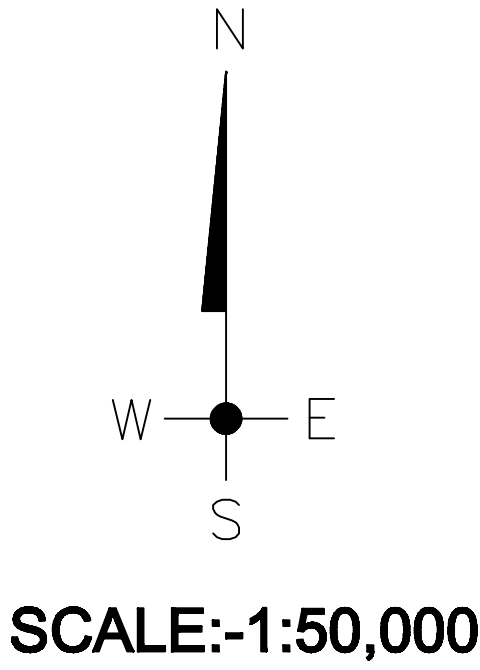

Sabarmati Gas Ltd.
(A joint Venture of GSPCL & BPCL)

INDEX

PIPELINE WITH IN PF AREA

PF CROSSING