


TO THIRUVALLUR

TO SRIPERUMBUDUR

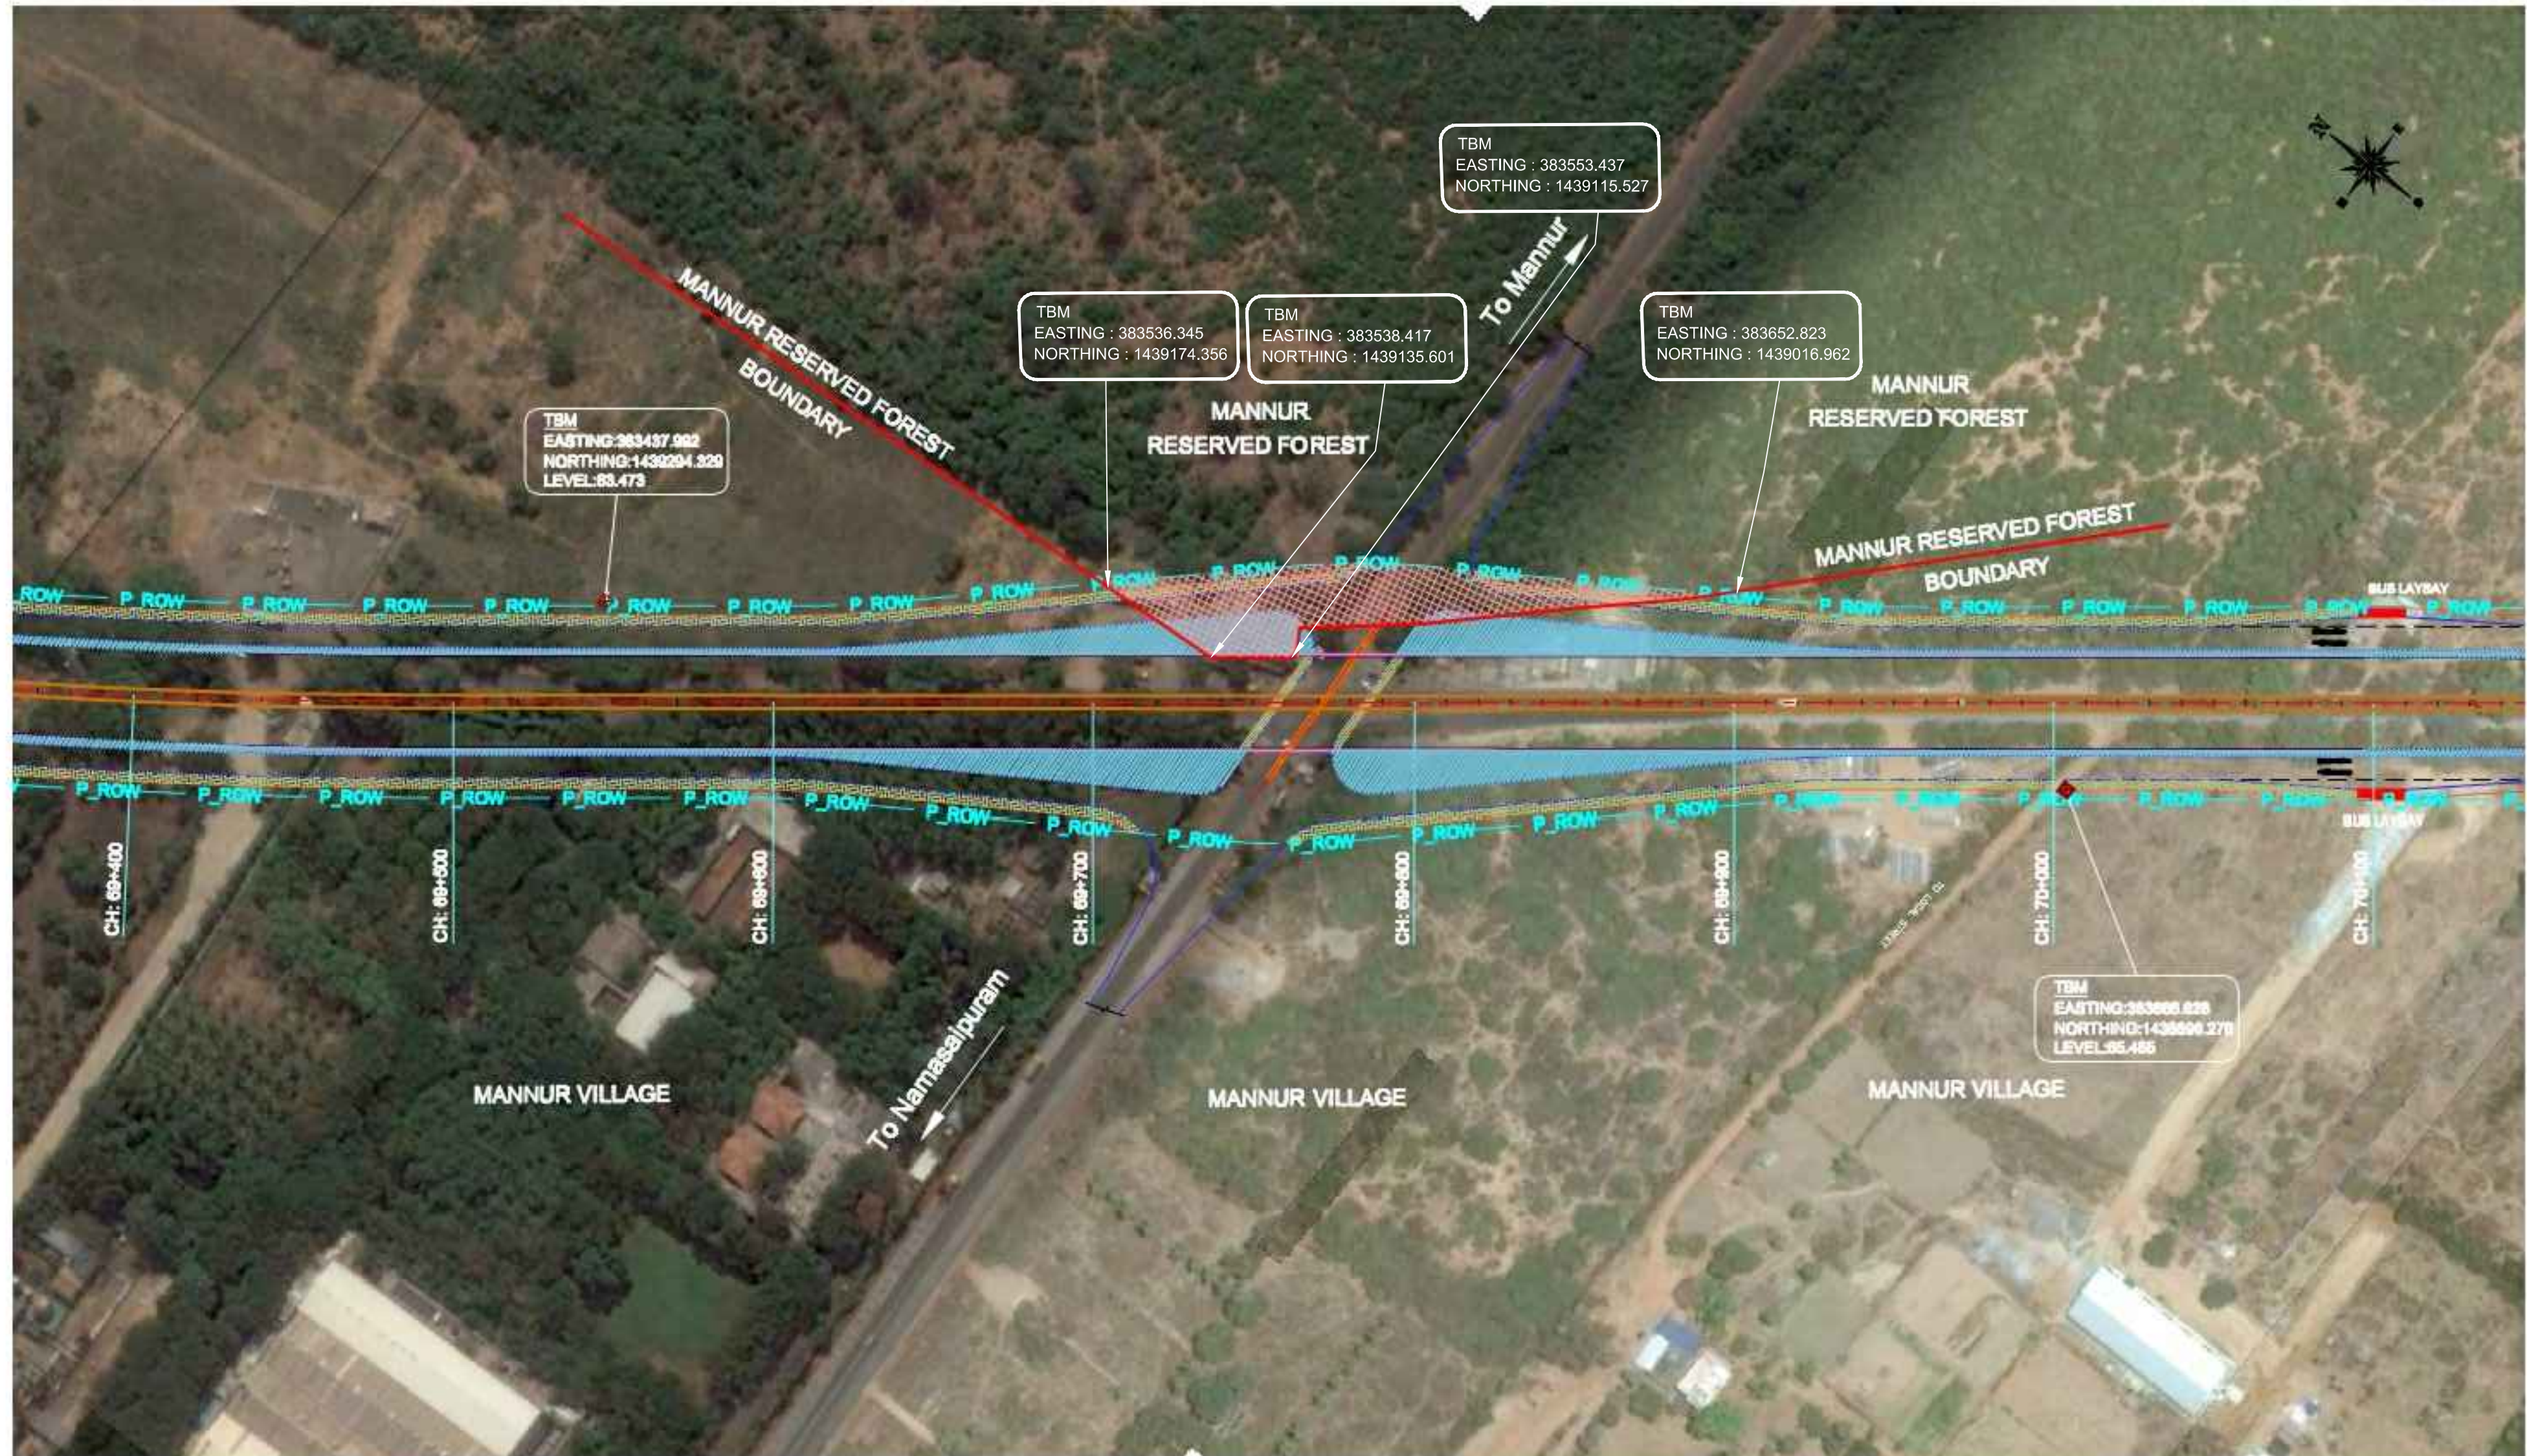

LEGEND:-

-  PROPOSED ROAD CENTRE LINE
-  PROPOSED RIGHT OF WAY
-  FOREST LAND
- SCALE :- 1:2500



GOVERNMENT OF TAMILNADU
HIGHWAYS DEPARTMENT
C & M, CHENNAI CIRCLE

PERIPHERAL ROAD CONNECTING MAHABALIPURAM TO ENNORE PORT(VIA)
SINGAPERUMALKOIL, SRIPERUMBUDUR, THIRUVALLUR, THAMARAIPAKKAM,
PERIYAPALAYAM, PUDUVOYAL AND KATTUPALLI, FOR A LENGTH OF 133.65 Km

PROJECT ROAD IN MANNUR RESERVED FOREST AREA
(FROM Ch: 69+700 to Ch: 69+900)



— P₁200 — P₁200 —

PROPOSED RIGHT OF WAY


SCALE :- 1:2500



**GOVERNMENT OF TAMILNADU
HIGHWAYS DEPARTMENT
C & M, CHENNAI CIRCLE**

**PERIPHERAL ROAD CONNECTING MAHABALIPURAM TO ENNORE PORT(VIA)
SINGAPERUMALKOIL, SRIPERUMBUDUR, THIRUVALLUR, THAMARAIPAKKAM,
PERIYAPALAYAM, PUDUVOYAL AND KATTUPALLI, FOR A LENGTH OF 133.65 Km**

**PROJECT ROAD IN SENGUNDRAM RESERVED FOREST AREA
(FROM Ch: 104+690 to Ch: 105+300)**

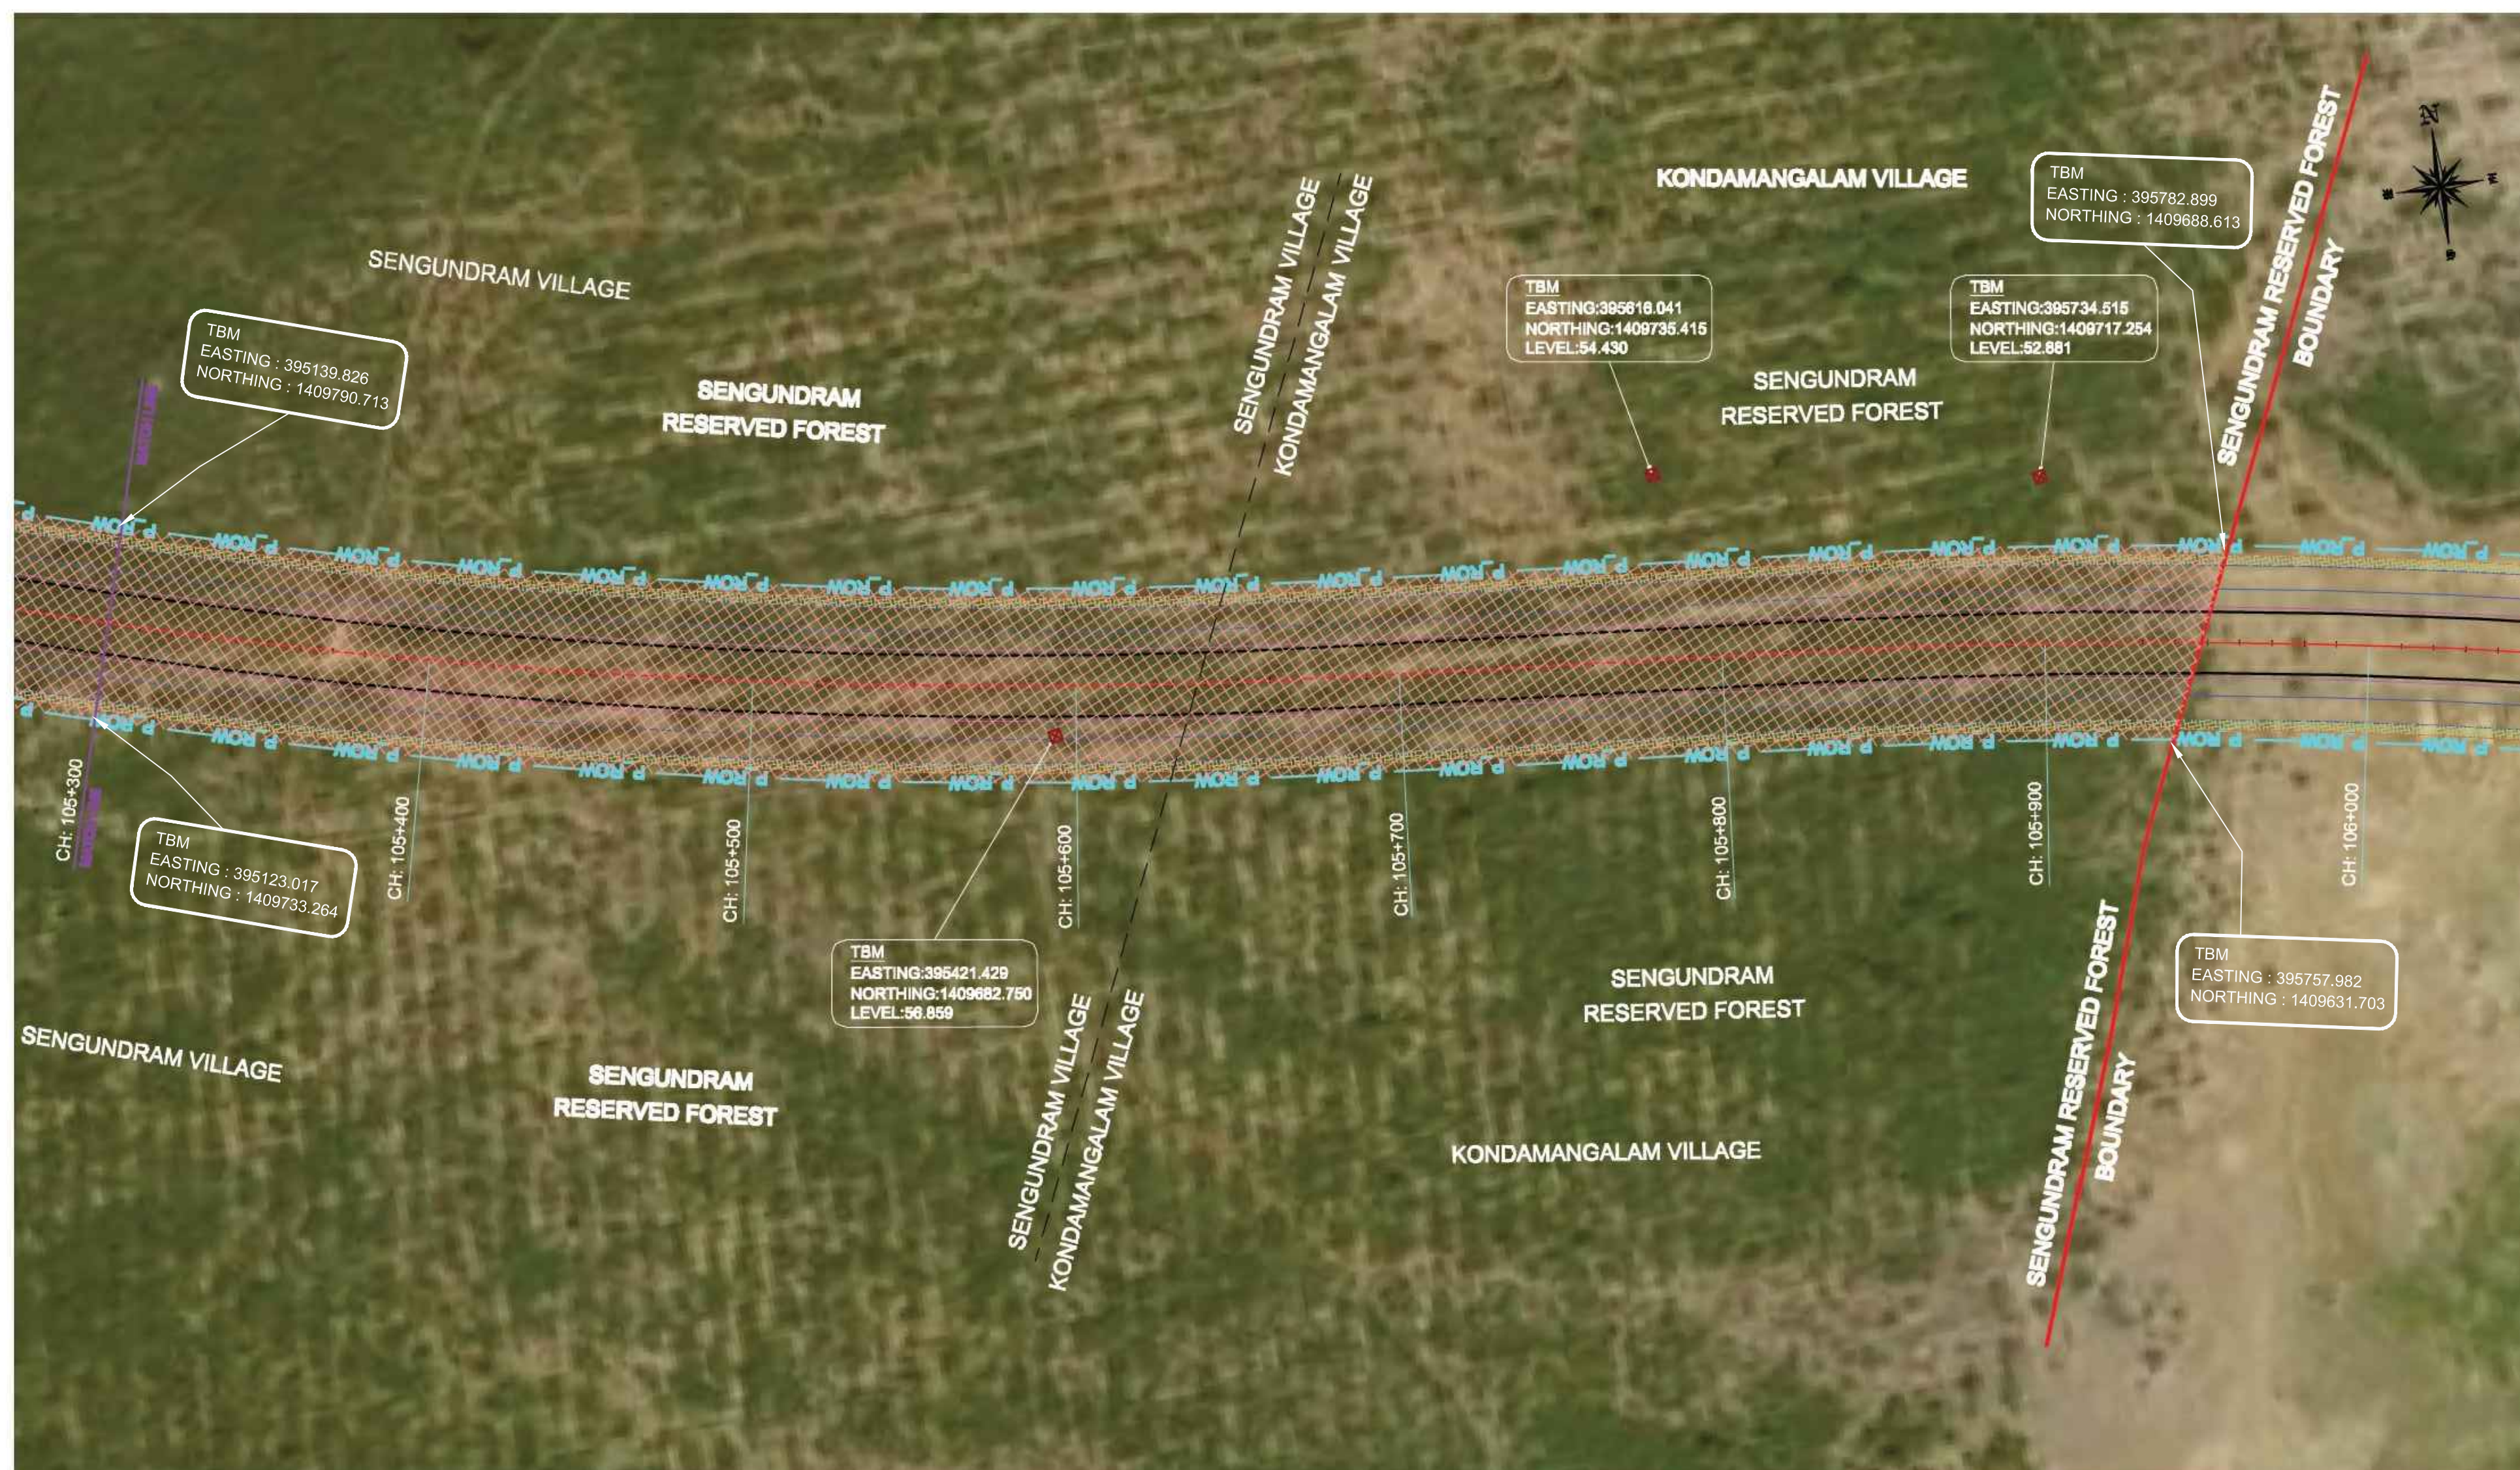

 PROPOSED ROAD CENTRE LINE
 PROPOSED RIGHT OF WAY
 FOREST LAND



**GOVERNMENT OF TAMILNADU
HIGHWAYS DEPARTMENT
C & M, CHENNAI CIRCLE**

**PERIPHERAL ROAD CONNECTING MAHABALIPURAM TO ENNORE PORT(VIA)
SINGAPERUMALKOIL,SRIPERUMBUDUR,THIRUVALLUR,THAMARAIPAKKAM,
PERIYAPALAYAM,PUDUVOYAL AND KATTUPALLI, FOR A LENGTH OF 133.65 Km**

PROJECT ROAD IN SENGUNDRAM RESERVED FOREST AREA
(FROM Ch: 105+300 to Ch: 105+950)

TO SINGAPERUMAL KOIL

TO MAHABALIPURAM



LEGEND:-

- PROPOSED ROAD CENTRE LINE
- PROPOSED RIGHT OF WAY
- FOREST LAND
- SCALE :- 1:2500



GOVERNMENT OF TAMILNADU
HIGHWAYS DEPARTMENT
C & M, CHENNAI CIRCLE

PERIPHERAL ROAD CONNECTING MAHABALIPURAM TO ENNORE PORT(VIA)
SINGAPERUMALKOIL,SRIPERUMBUDUR,THIRUVALLUR,THAMARAIPAKKAM,
PERIYAPALAYAM,PUDUVOYAL AND KATTUPALLI, FOR A LENGTH OF 133.65 Km

PROJECT ROAD IN THIRUTTERI RESERVED FOREST AREA
(FROM Ch: 103+700 to Ch: 104+200)