


MAP SHOWING THE URAA DRILL SITE AND APPROACH ROAD

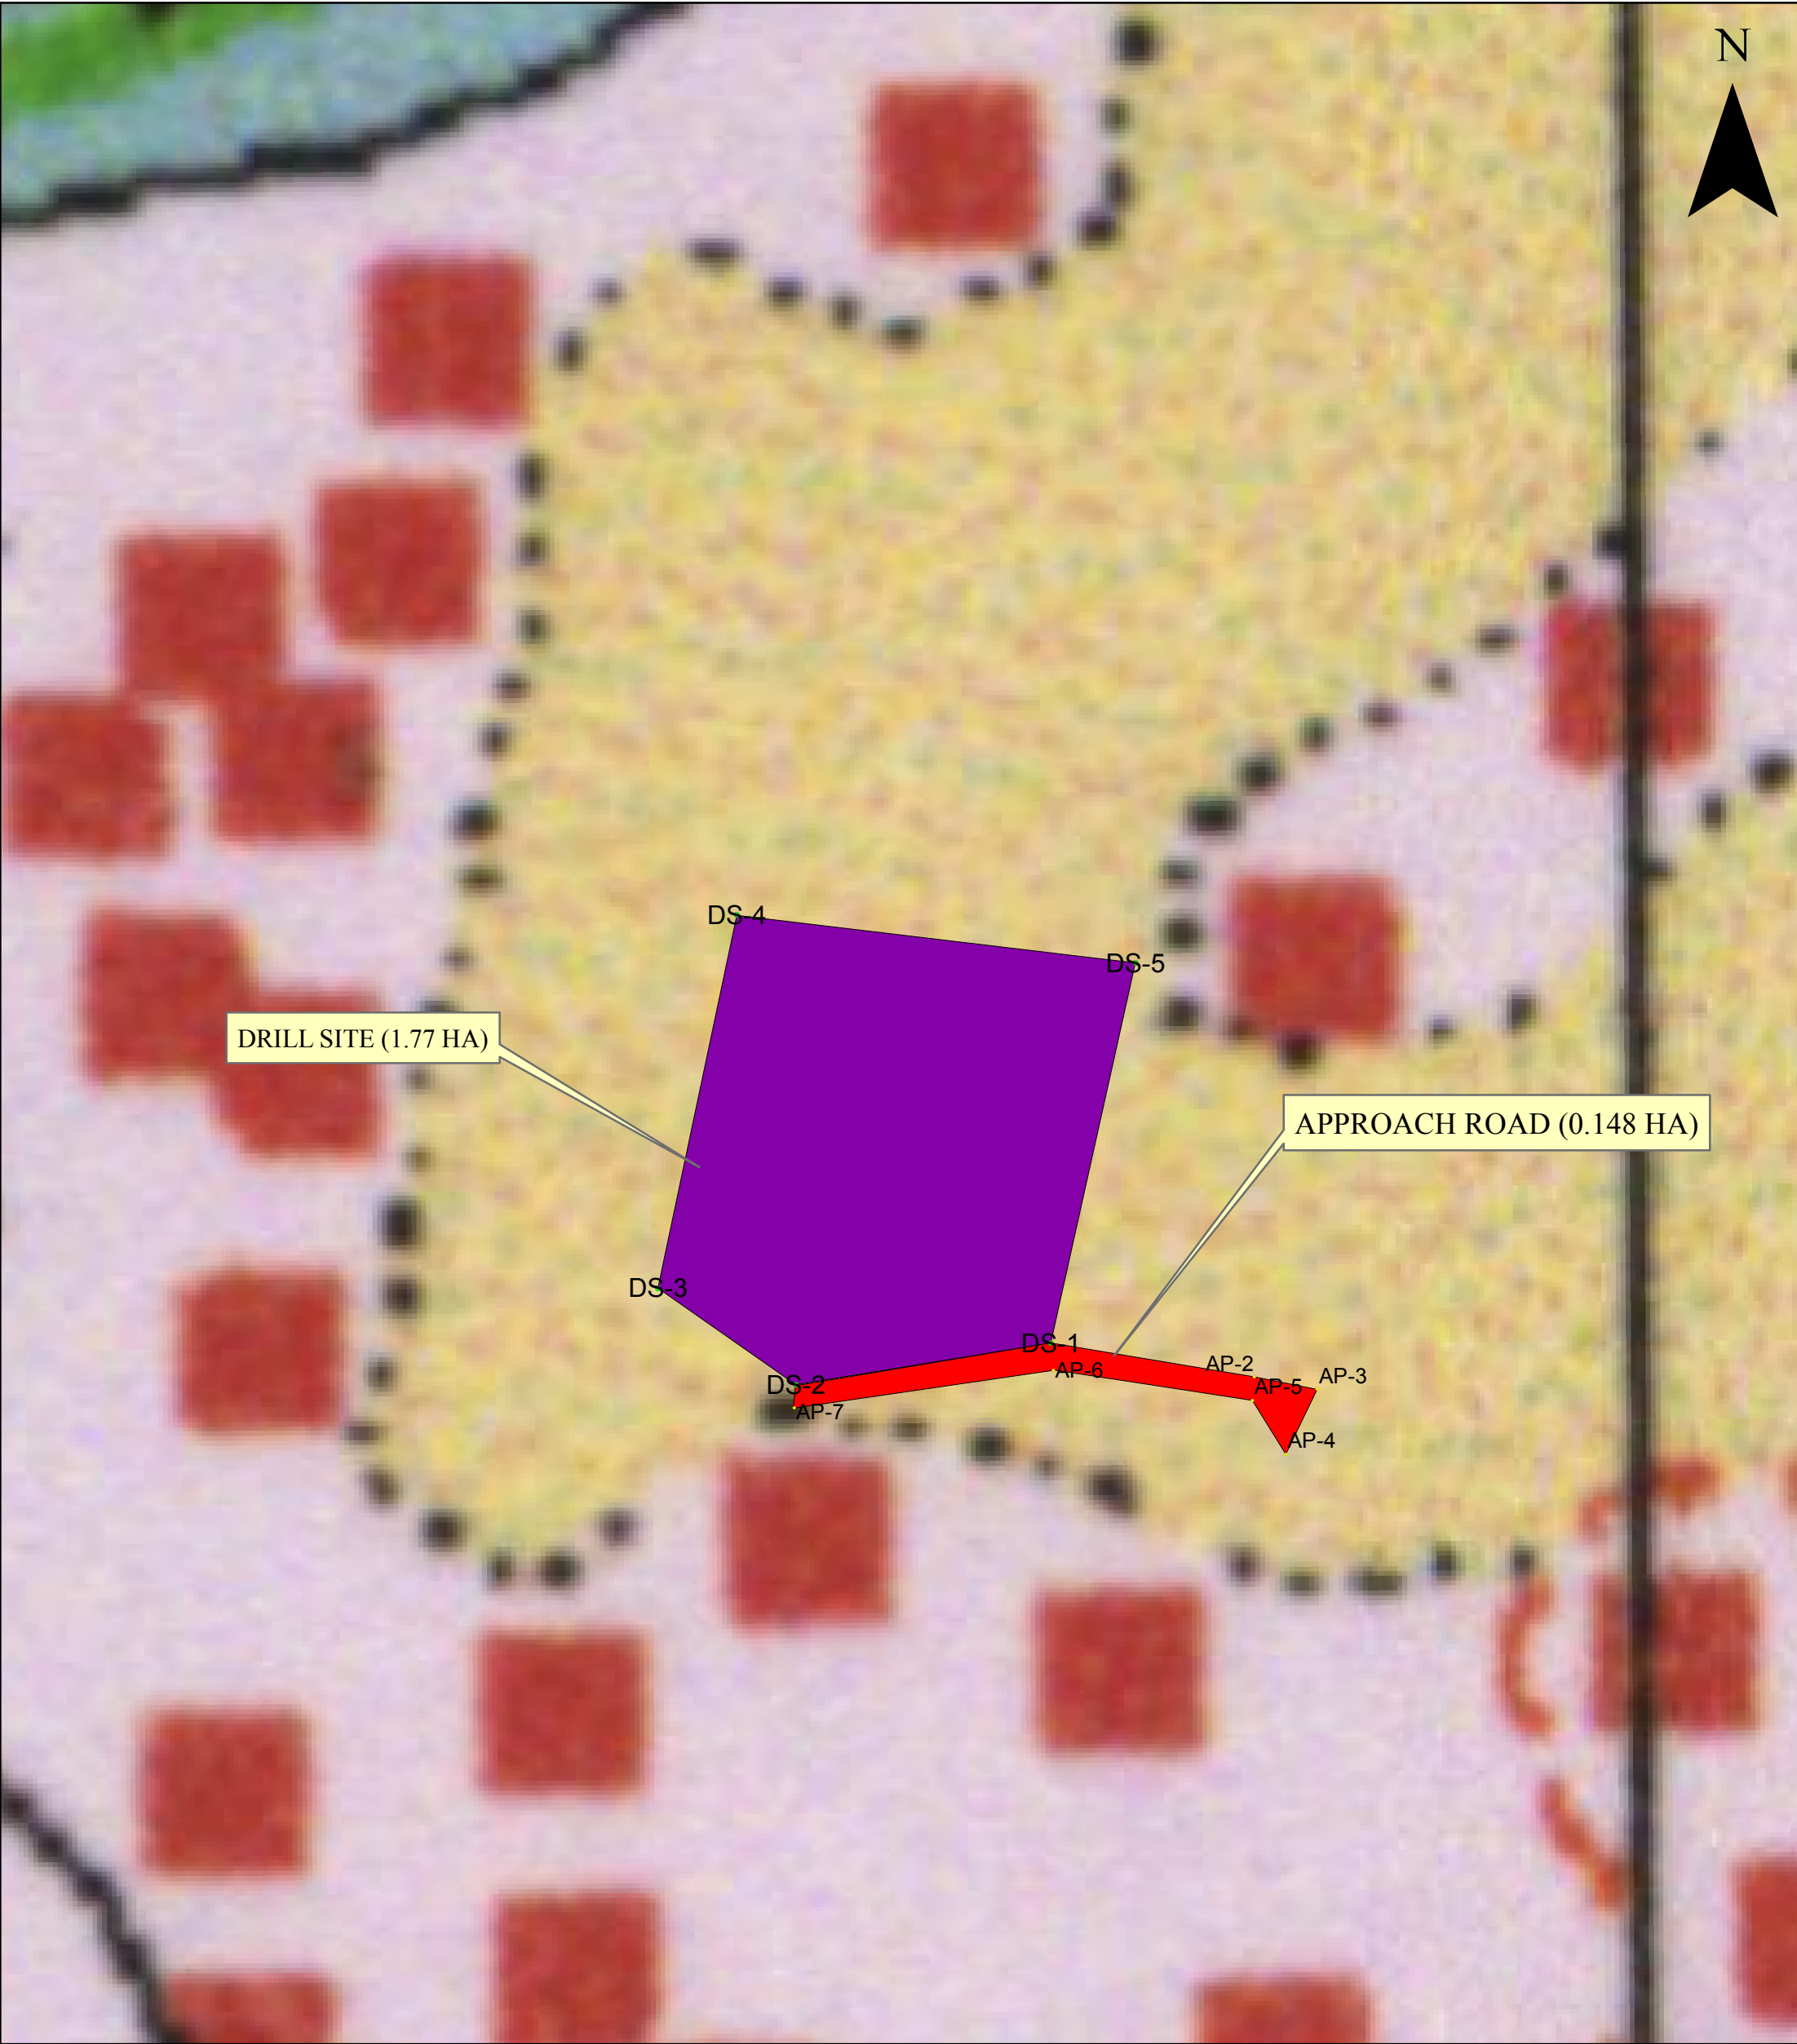

D.G.P.S. COORDINATES OF APPROACH ROAD

X Y

AP-1/DS-1:595590.63 2893900.94
AP-2 595656.78 2893889.97
AP-3 595677.09 2893885.89
AP-4 595666.97 2893864.89
AP-5 595656.01 2893882.35
AP-6 595591.53 2893892.26
AP-7 595507.49 2893879.895
AP-8/DS-2:595507.99 2893887.128

D.G.P.S. COORDINATES OF DRILL SITE

X Y

DS-1 595590.63 2893900.94
DS-2 595507.99 2893887.41
DS-3 595463.33 2893918.77
DS-4 595488.86 2894039.64
DS-5 595618.08 2894024.29

Drill Site Area: 1.77 Hectares.

Approach Road Area: 0.148 Hectares.
Total Length: 170 m , Average Width:8.70 mt


Legend

Drill Site Points

Approach Road Points

Drill Site Area

Approach Road

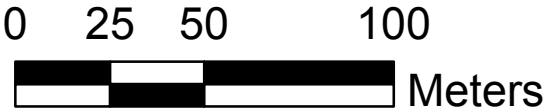

S. J. BHURIA
CE (Civil), I/C LAQ
A&AAB, ONGC, Jorhat