



DGPS OF GEOREFERENCE MAP OF FOR FOREST LAND OF APPROACH ROAD TO "CENTURY PLYBOARDS INDIA LIMITED " SITUATED AT VILL. DAULOWAL ON HOSHIARPUR ROAD TO DASUYA ROAD,TEHSIL & DISTT. HOSHIARPUR.

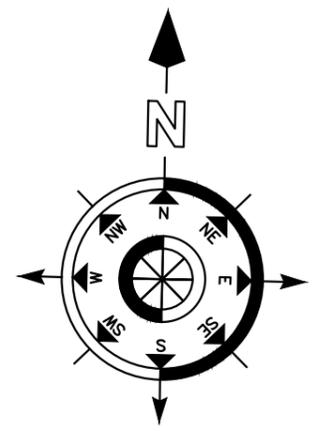

Legend

- dgps point
- "CENTURY PLYBOARD INDIA LIMITED" BUONDARY
- Road
- EntryExit
- Forest land

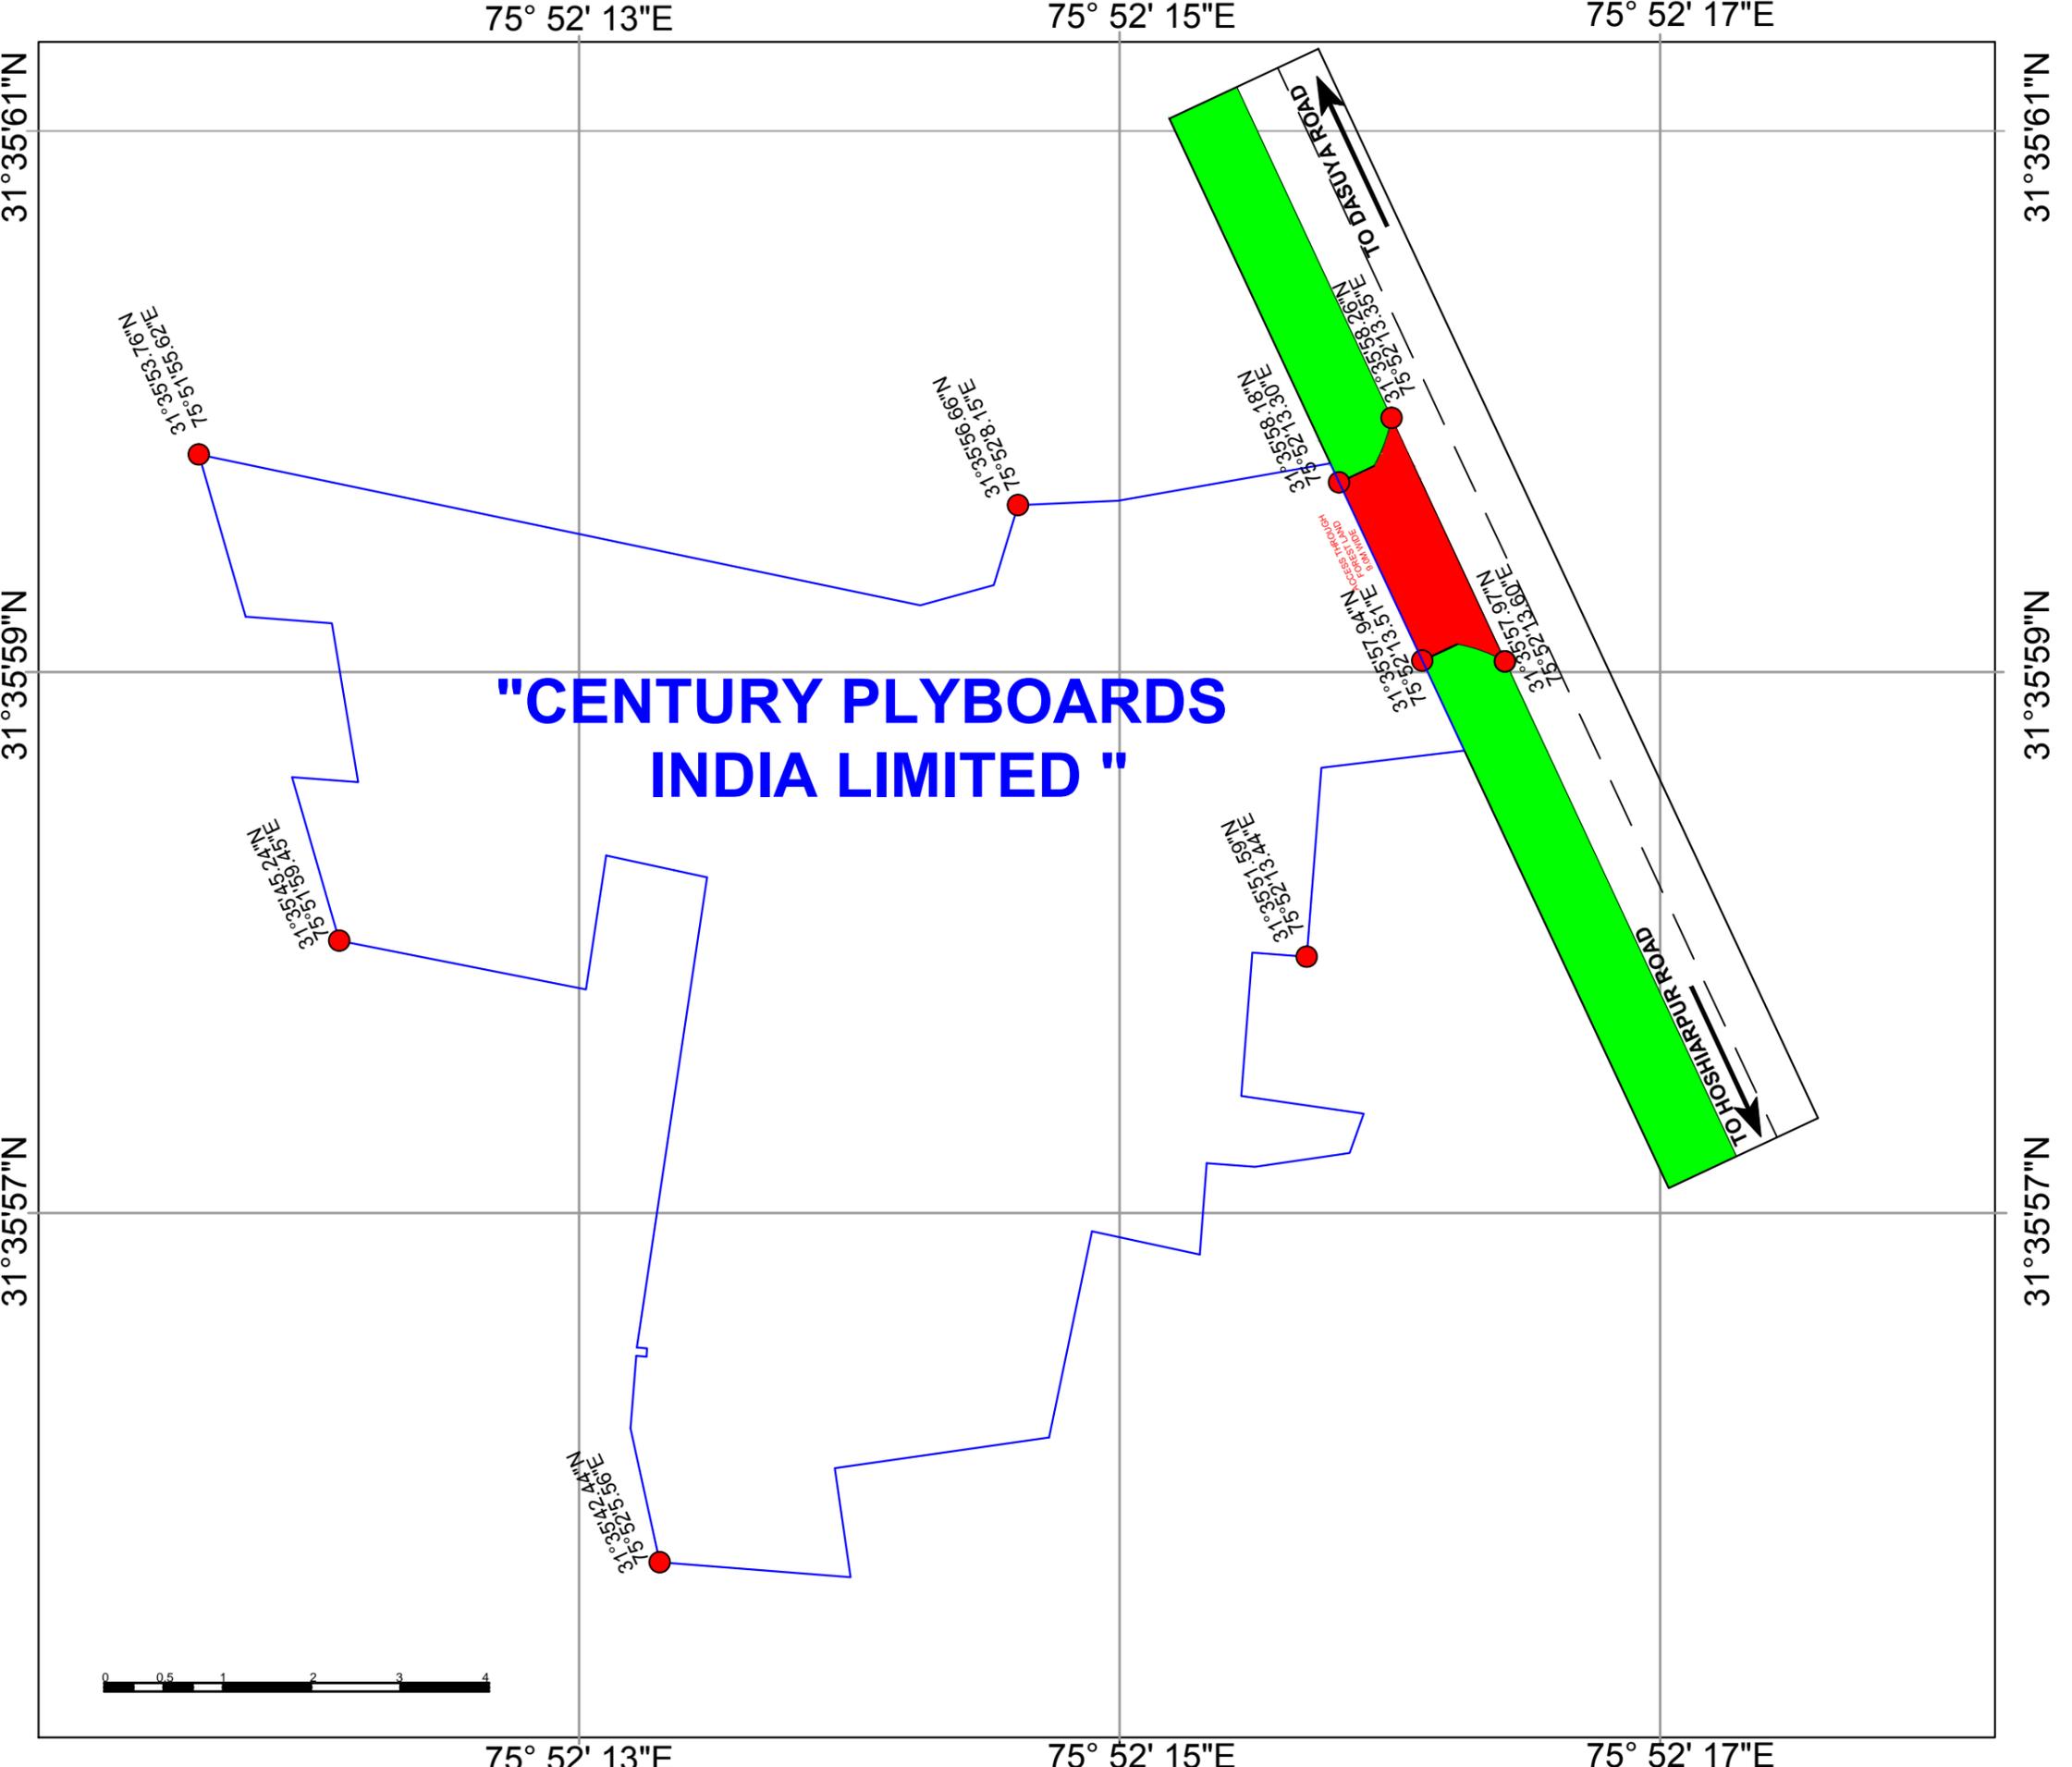

Drawn By:
RAMA NAND ARCHITECT
ER. NAVDEEP (CIVIL ENGG.)
 OFFICE VISHAVKARMA MANDIR , WALI GALI,
 OPP. LAKH DATA PEER , SUTHEHRI ROAD
 DISTT. HOSHIARPUR