


DIGITAL MAP SHOWING GEO-REFERENCE FOREST BOUNDARY AND PROPOSED ROAD ALIGNMENT IN FOREST AND NON-FOREST AREA

Full title of the Project : "Construction of Widening and Strengthening Road from Viratnagar (NH-248A) to Chilpali Mod (NH-148) Via Teori, Sewra Palri, Palri Tiraha, Ghot, Sawamiki Dhani, Badshahpur, Gudha Baijanathpura, Todalari, Tehsil-Viratnagar, District -Jaipur (Rajasthan)"

Proposal No. : FP/RJ/ROAD/140508/2021 Applied Diversion Area : 4.3140 Ha.

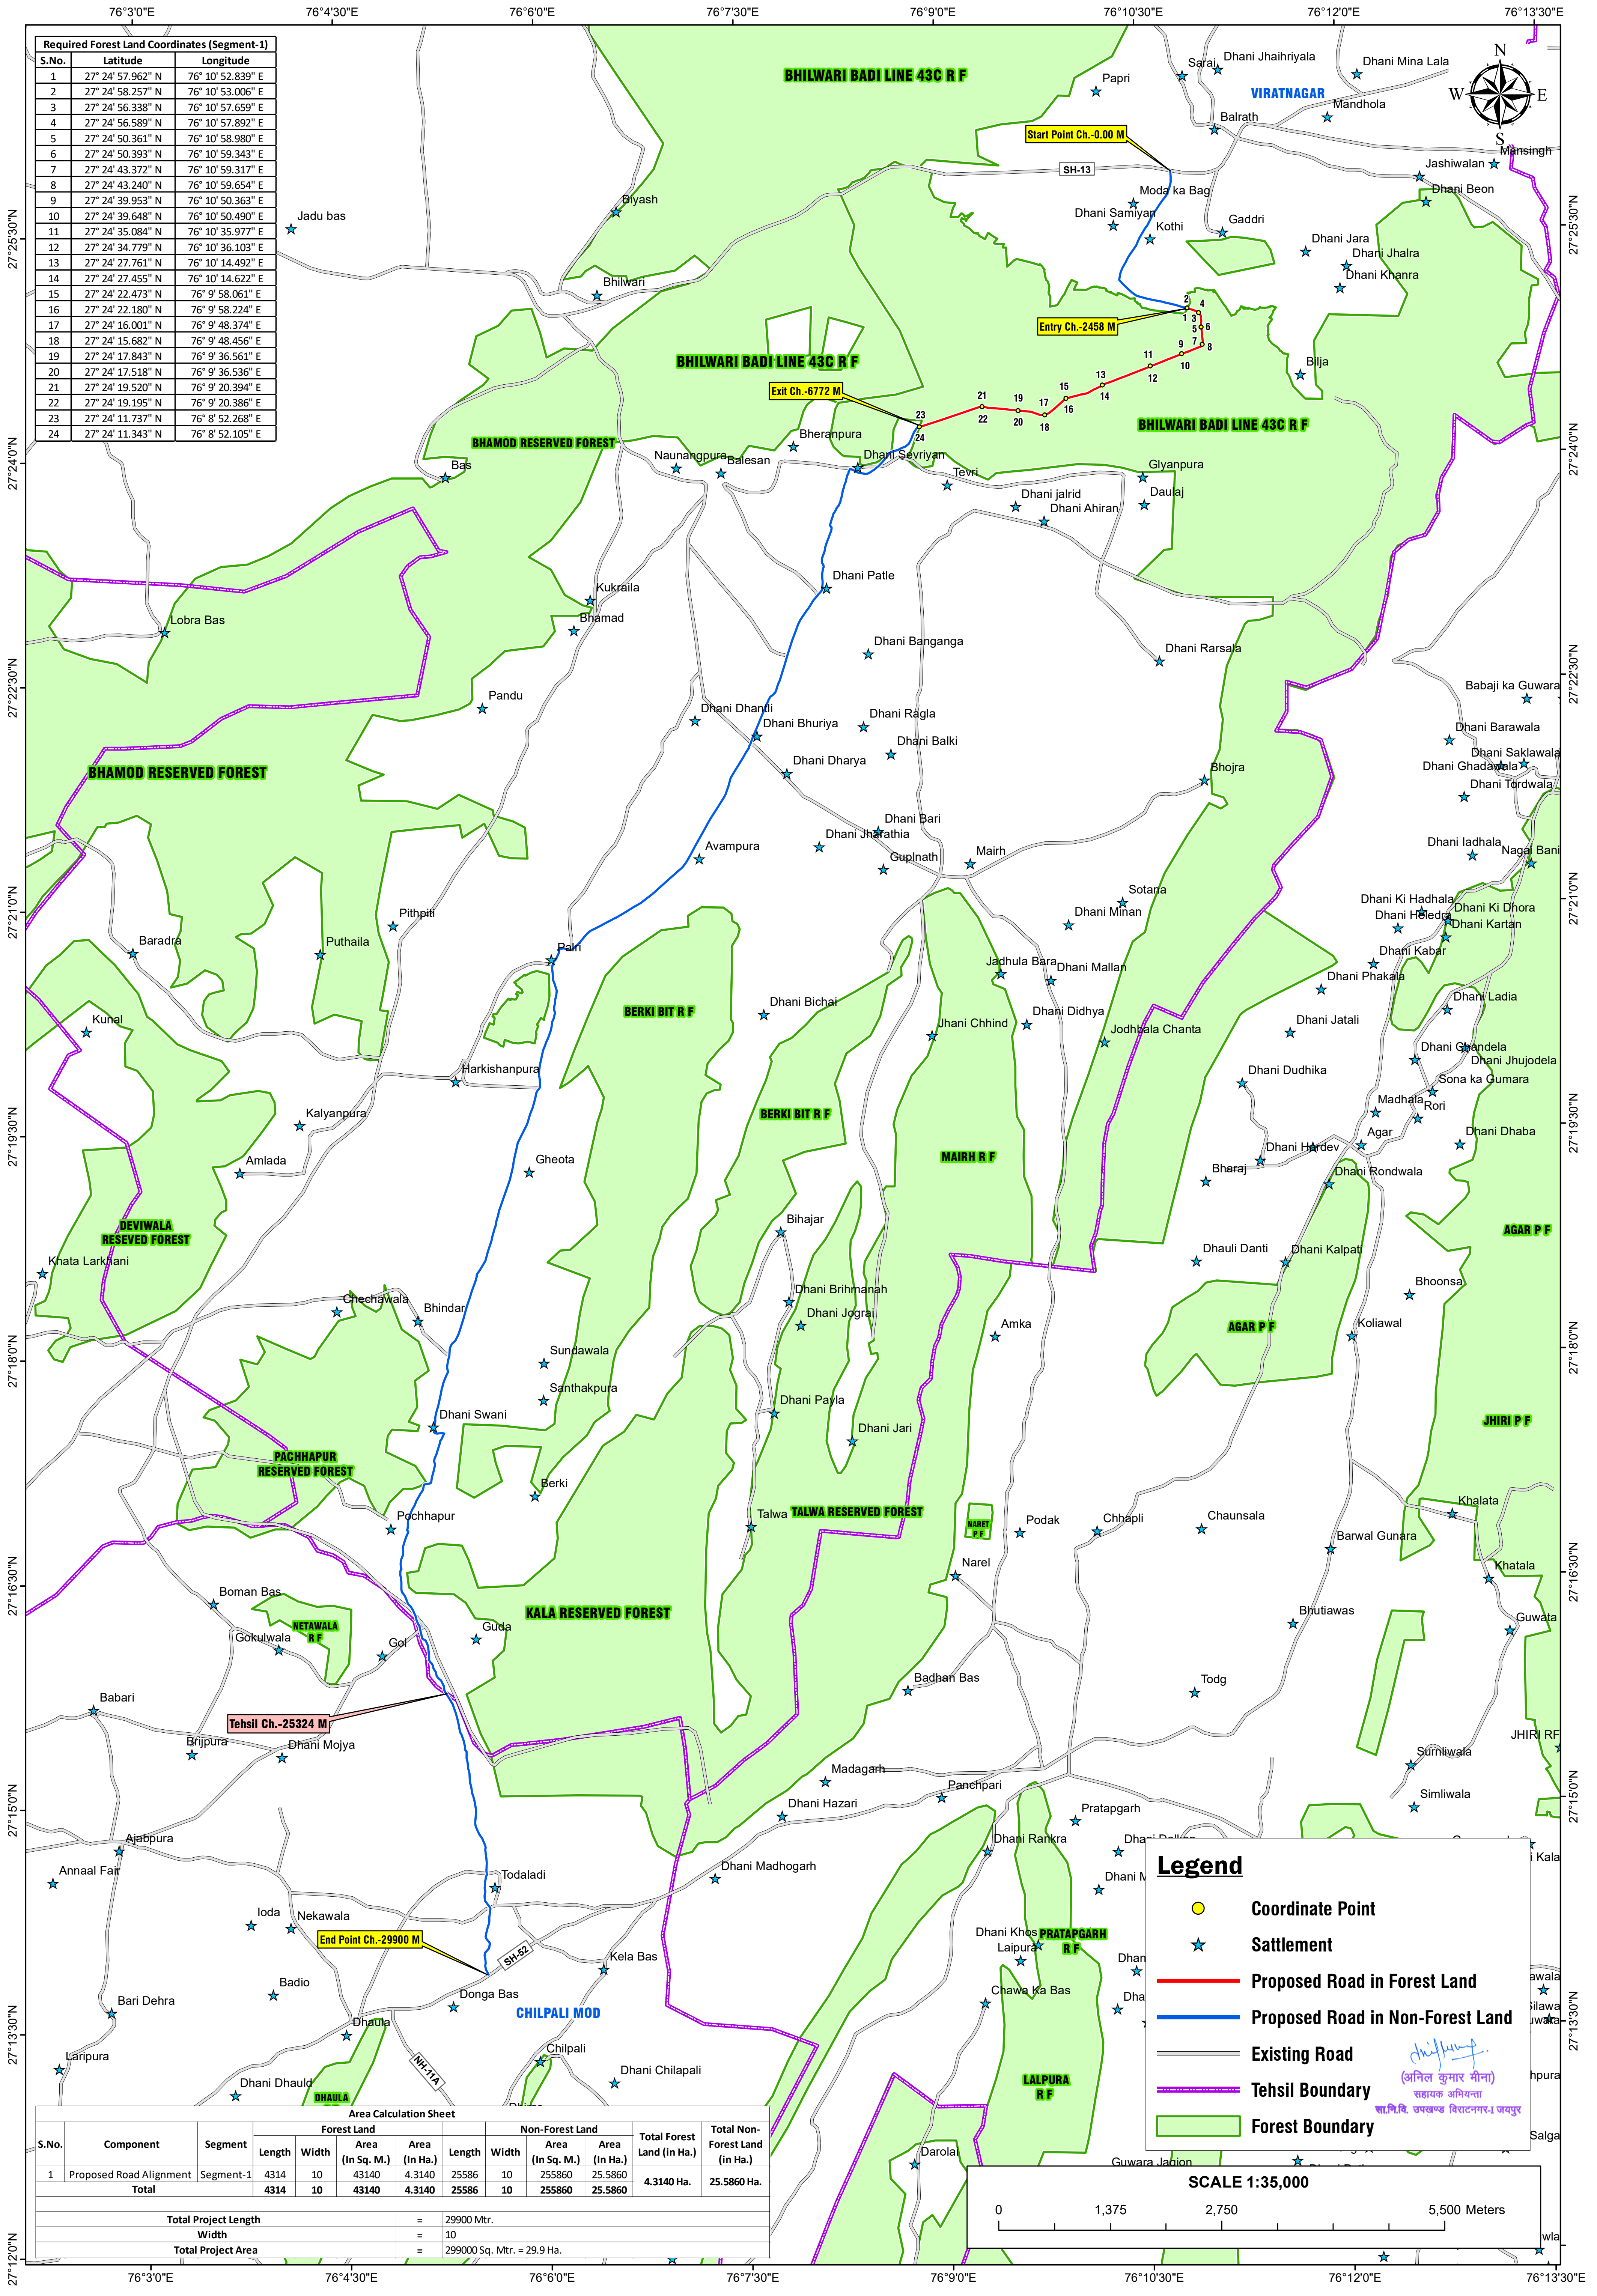


Required Forest Land Coordinates (Segment-1)		
S.No.	Latitude	Longitude
1	27° 24' 57.962" N	76° 10' 52.839" E
2	27° 24' 58.257" N	76° 10' 53.006" E
3	27° 24' 56.338" N	76° 10' 57.659" E
4	27° 24' 56.589" N	76° 10' 57.892" E
5	27° 24' 50.361" N	76° 10' 58.980" E
6	27° 24' 50.393" N	76° 10' 59.343" E
7	27° 24' 43.372" N	76° 10' 59.317" E
8	27° 24' 43.240" N	76° 10' 59.654" E
9	27° 24' 39.953" N	76° 10' 50.363" E
10	27° 24' 39.648" N	76° 10' 50.490" E
11	27° 24' 35.084" N	76° 10' 35.977" E
12	27° 24' 34.779" N	76° 10' 36.103" E
13	27° 24' 27.761" N	76° 10' 14.492" E
14	27° 24' 27.455" N	76° 10' 14.622" E
15	27° 24' 22.473" N	76° 9' 58.061" E
16	27° 24' 22.180" N	76° 9' 58.224" E
17	27° 24' 16.001" N	76° 9' 48.374" E
18	27° 24' 15.682" N	76° 9' 48.456" E
19	27° 24' 17.843" N	76° 9' 36.561" E
20	27° 24' 17.518" N	76° 9' 36.536" E
21	27° 24' 19.520" N	76° 9' 20.394" E
22	27° 24' 19.195" N	76° 9' 20.386" E
23	27° 24' 11.737" N	76° 8' 52.268" E
24	27° 24' 11.343" N	76° 8' 52.105" E

Area Calculation Sheet												
S.No.	Component	Segment	Forest Land		Non-Forest Land		Total Forest Land (In Ha.)	Total Non-Forest Land (In Ha.)				
			Length	Width	Area (In Sq. M.)	Area (In Ha.)			Length	Width	Area (In Sq. M.)	Area (In Ha.)
1	Proposed Road Alignment	Segment-1	4314	10	43140	4.3140	25586	10	255860	25.5860	4.3140 Ha.	25.5860 Ha.
	Total											
Total Project Length			= 29900 Mtr.									
Total Project Area			= 299000 Sq. Mtr. = 29.9 Ha.									

Legend

- Coordinate Point
- ★ Settlement
- Proposed Road in Forest Land
- Proposed Road in Non-Forest Land
- Existing Road
- Tehsil Boundary
- Forest Boundary

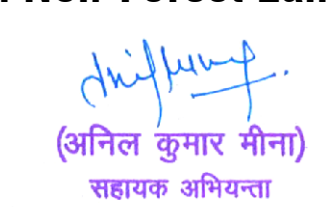
 (अनिल कुमार मीना)
 सहायक अभियन्ता
 सार्वजनिक, उपखण्ड विराटनगर-1 जयपुर

