


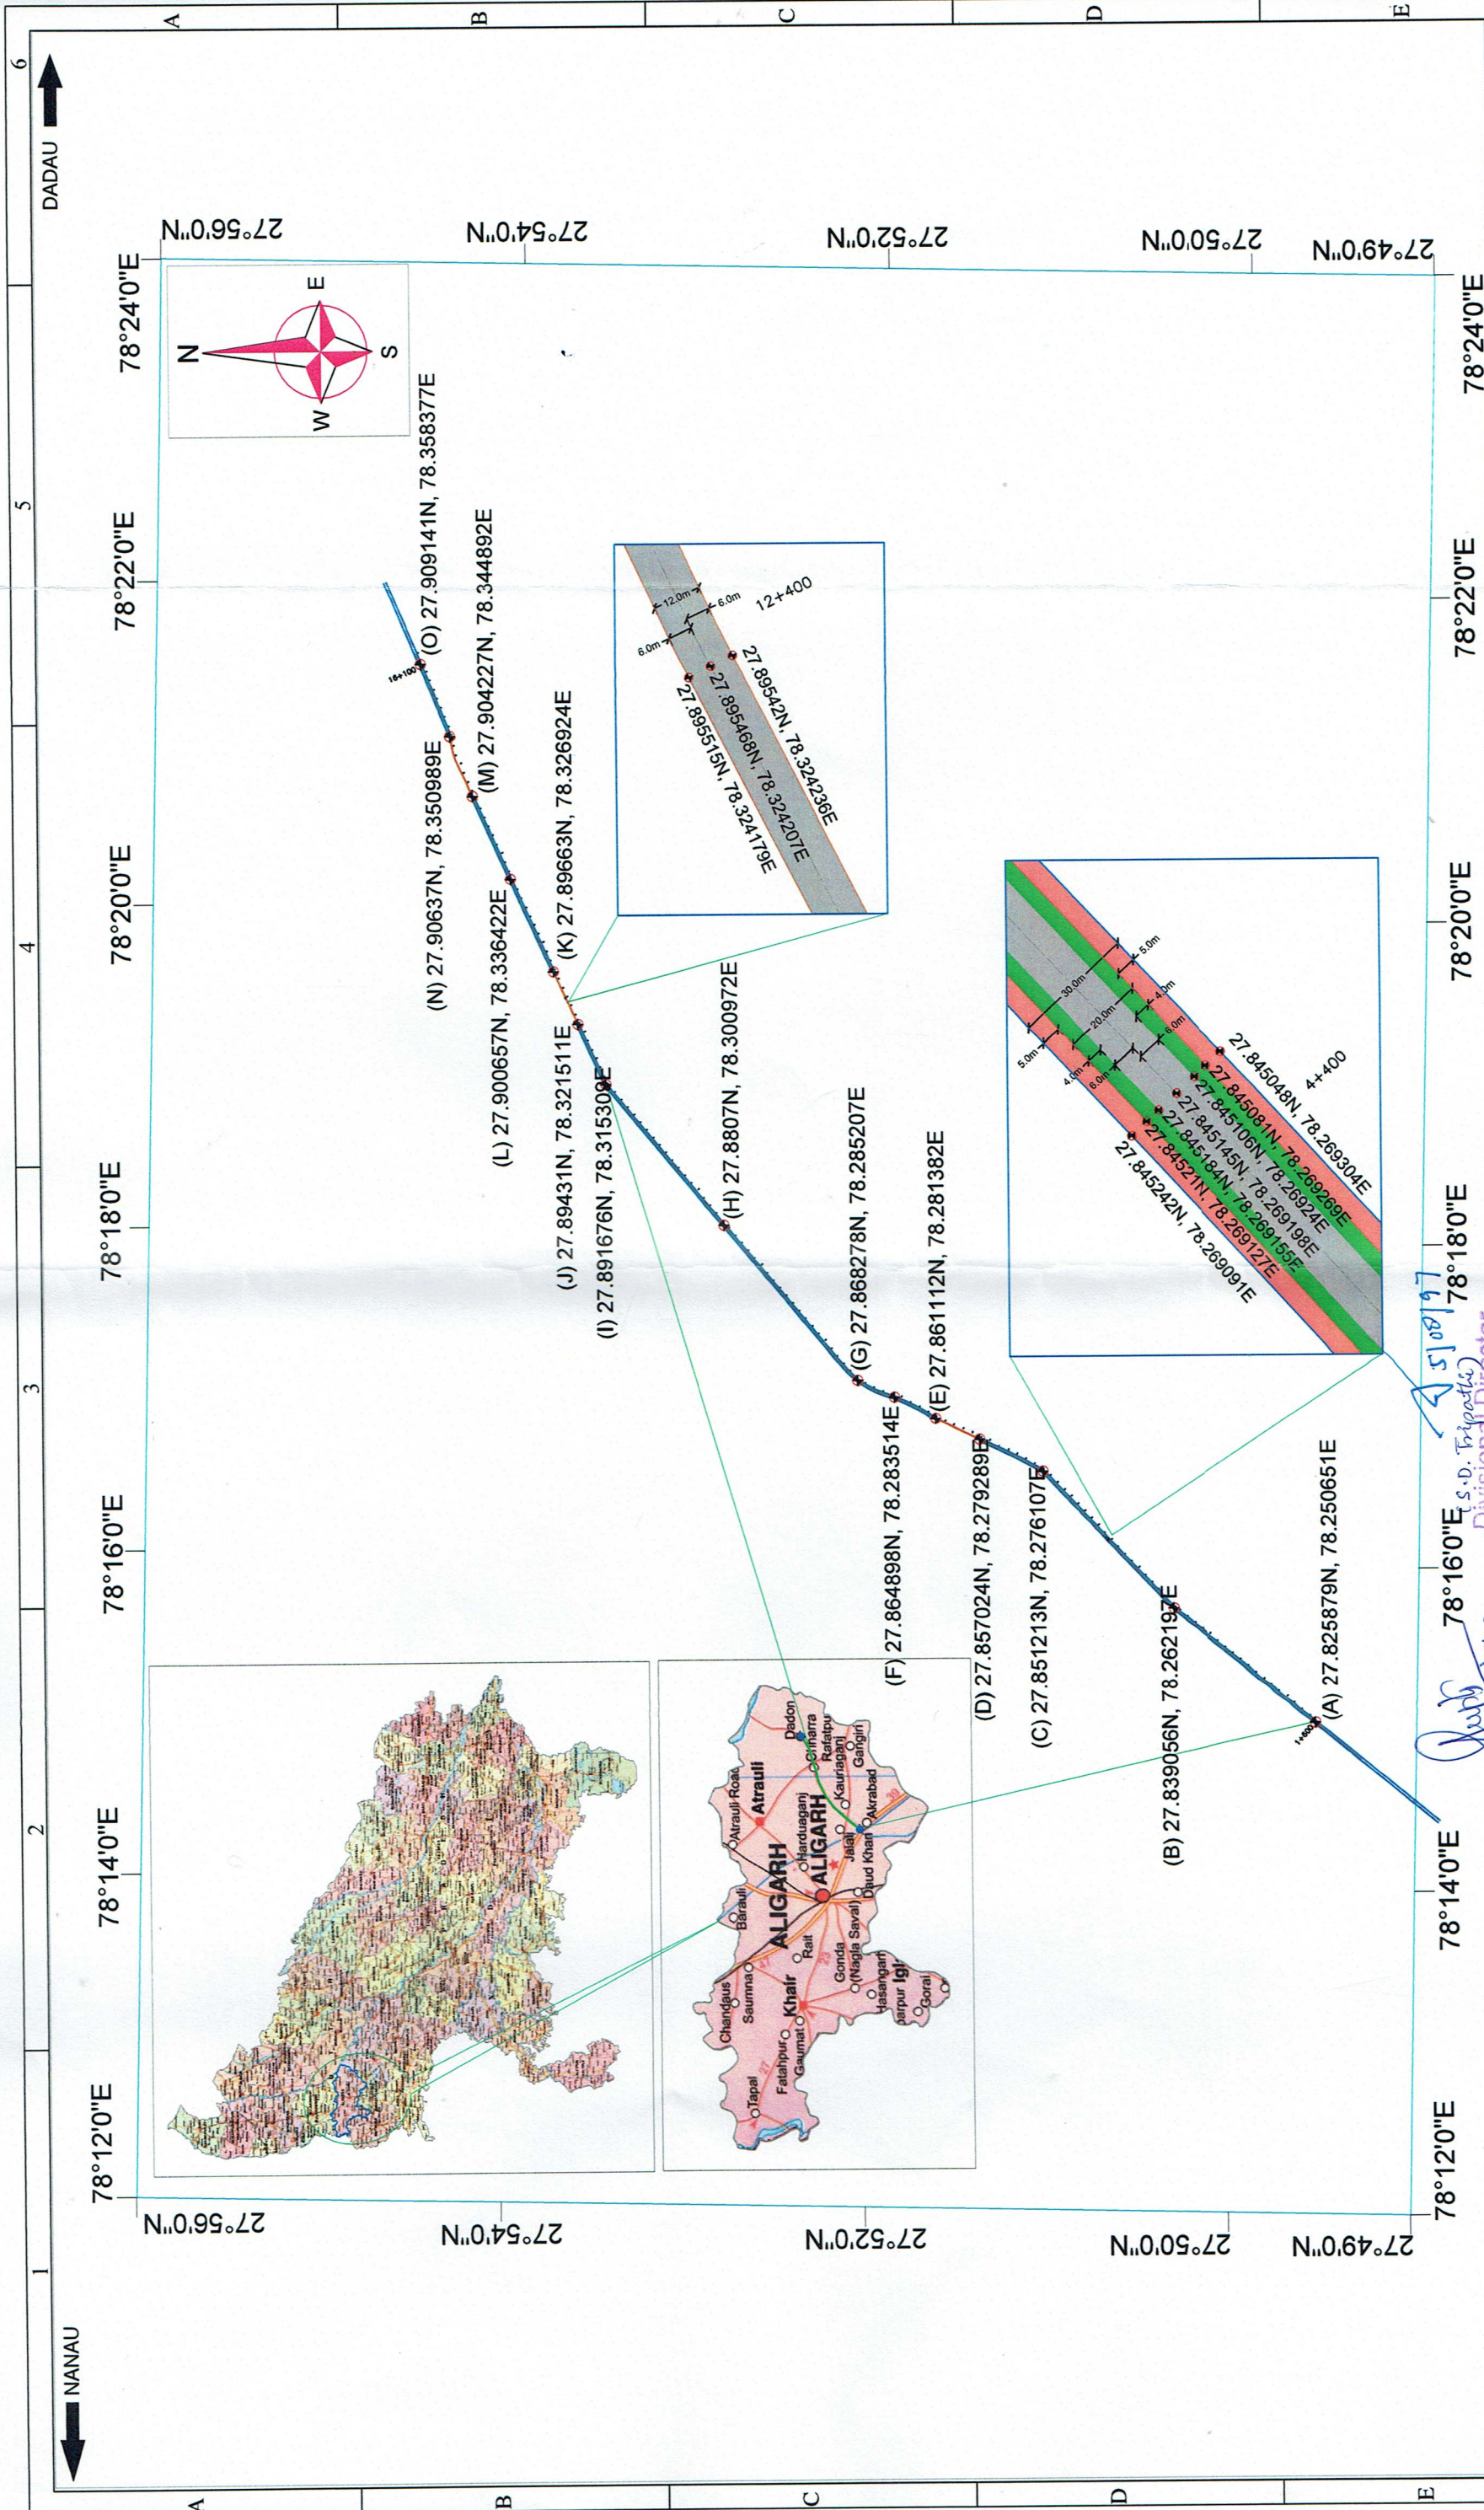

LEGEND (A) Survey Point Alignment Existing Road Formation Width Protected Forest Strip for Road Widening Width for Balance Protected Forest Strip	World Bank Group Executive Engineer Public Works Division, P.W.D. Government of Uttar Pradesh Feedback Infra Private Limited 15th Floor, Tower 9B DLF Cyber City Phase-III, Gurgaon 122 002 CLIENT: Ashok Kumar Gupta, Divisional Director, Public Works Division, P.W.D., Government of Uttar Pradesh Drawn by: D.J. Designed by: M.R. Checked by: R.S. Approved By: P.R. Date: Aug - 2017 Scale: As Shown STATUS: <i>Done</i> PROJECT: <i>30/08/17</i> TITLE: <i>Final</i> FINAL DETAIL PROJECT REPORT Preparation of Detailed Project Report for Uttar Pradesh Major District Roads Improvement Program From Nanau To Dadau (PWD) Georeference Map (DGPS) of Nanau to Dadau Road DRG NO.: FIPL/HW/UP-PWD/GRM-01 REV: R-0 SHEET: 01 of 02
---	---

6	5	4	3	2	1	A	B	C	D	E	F	
<table> <tr><th>Sl.No.</th><th>Latitude (N)</th><th>Longitude (E)</th></tr> <tr><td>K01</td><td>27 53 48.434</td><td>19 36.992</td></tr> <tr><td>K02</td><td>27 53 48.288</td><td>19 37.071</td></tr> <tr><td>K03</td><td>27 53 48.171</td><td>19 37.135</td></tr> <tr><td>K04</td><td>27 53 47.996</td><td>19 37.230</td></tr> <tr><td>K05</td><td>27 53 47.820</td><td>19 37.326</td></tr> <tr><td>K06</td><td>27 53 47.703</td><td>19 37.389</td></tr> <tr><td>K07</td><td>27 53 47.557</td><td>19 37.469</td></tr> </table>	Sl.No.	Latitude (N)	Longitude (E)	K01	27 53 48.434	19 36.992	K02	27 53 48.288	19 37.071	K03	27 53 48.171	19 37.135	K04	27 53 47.996	19 37.230	K05	27 53 47.820	19 37.326	K06	27 53 47.703	19 37.389	K07	27 53 47.557	19 37.469	<table> <tr><th>Sl.No.</th><th>Latitude (N)</th><th>Longitude (E)</th></tr> <tr><td>L01</td><td>27 54 2.804</td><td>20 10.884</td></tr> <tr><td>L02</td><td>27 54 2.658</td><td>20 10.963</td></tr> <tr><td>L03</td><td>27 54 2.540</td><td>20 11.025</td></tr> <tr><td>L04</td><td>27 54 2.388</td><td>20 11.107</td></tr> <tr><td>L05</td><td>27 54 2.188</td><td>20 11.213</td></tr> <tr><td>L06</td><td>27 54 2.071</td><td>20 11.276</td></tr> <tr><td>L07</td><td>27 54 1.924</td><td>20 11.354</td></tr> </table>	Sl.No.	Latitude (N)	Longitude (E)	L01	27 54 2.804	20 10.884	L02	27 54 2.658	20 10.963	L03	27 54 2.540	20 11.025	L04	27 54 2.388	20 11.107	L05	27 54 2.188	20 11.213	L06	27 54 2.071	20 11.276	L07	27 54 1.924	20 11.354	<table> <tr><th>Sl.No.</th><th>Latitude (N)</th><th>Longitude (E)</th></tr> <tr><td>M01</td><td>27 54 15.645</td><td>20 41.345</td></tr> <tr><td>M02</td><td>27 54 15.497</td><td>20 41.421</td></tr> <tr><td>M03</td><td>27 54 15.379</td><td>20 41.481</td></tr> <tr><td>M04</td><td>27 54 15.202</td><td>20 41.575</td></tr> <tr><td>M05</td><td>27 54 15.025</td><td>20 41.664</td></tr> <tr><td>M06</td><td>27 54 14.906</td><td>20 41.724</td></tr> <tr><td>M07</td><td>27 54 14.759</td><td>20 41.800</td></tr> </table>	Sl.No.	Latitude (N)	Longitude (E)	M01	27 54 15.645	20 41.345	M02	27 54 15.497	20 41.421	M03	27 54 15.379	20 41.481	M04	27 54 15.202	20 41.575	M05	27 54 15.025	20 41.664	M06	27 54 14.906	20 41.724	M07	27 54 14.759	20 41.800	<table> <tr><th>Sl.No.</th><th>Latitude (N)</th><th>Longitude (E)</th></tr> <tr><td>N01</td><td>27 54 23.406</td><td>21 3.435</td></tr> <tr><td>N02</td><td>27 54 23.248</td><td>21 3.480</td></tr> <tr><td>N03</td><td>27 54 23.122</td><td>21 3.516</td></tr> <tr><td>N04</td><td>27 54 22.919</td><td>21 3.574</td></tr> <tr><td>N05</td><td>27 54 22.745</td><td>21 3.623</td></tr> <tr><td>N06</td><td>27 54 22.619</td><td>21 3.659</td></tr> <tr><td>N07</td><td>27 54 22.462</td><td>21 3.704</td></tr> </table>	Sl.No.	Latitude (N)	Longitude (E)	N01	27 54 23.406	21 3.435	N02	27 54 23.248	21 3.480	N03	27 54 23.122	21 3.516	N04	27 54 22.919	21 3.574	N05	27 54 22.745	21 3.623	N06	27 54 22.619	21 3.659	N07	27 54 22.462	21 3.704	<table> <tr><th>Sl.No.</th><th>Latitude (N)</th><th>Longitude (E)</th></tr> <tr><td>O01</td><td>27 54 33.355</td><td>21 29.934</td></tr> <tr><td>O02</td><td>27 54 33.207</td><td>21 30.009</td></tr> <tr><td>O03</td><td>27 54 33.088</td><td>21 30.068</td></tr> <tr><td>O04</td><td>27 54 32.910</td><td>21 30.157</td></tr> <tr><td>O05</td><td>27 54 32.732</td><td>21 30.247</td></tr> <tr><td>O06</td><td>27 54 32.613</td><td>21 30.306</td></tr> <tr><td>O07</td><td>27 54 32.465</td><td>21 30.380</td></tr> </table>	Sl.No.	Latitude (N)	Longitude (E)	O01	27 54 33.355	21 29.934	O02	27 54 33.207	21 30.009	O03	27 54 33.088	21 30.068	O04	27 54 32.910	21 30.157	O05	27 54 32.732	21 30.247	O06	27 54 32.613	21 30.306	O07	27 54 32.465	21 30.380	<table> <tr><th>Sl.No.</th><th>Latitude (N)</th><th>Longitude (E)</th></tr> <tr><td>F01</td><td>27 51 53.751</td><td>17 0.117</td></tr> <tr><td>F02</td><td>27 51 53.706</td><td>17 0.290</td></tr> <tr><td>F03</td><td>27 51 53.670</td><td>17 0.432</td></tr> <tr><td>F04</td><td>27 51 53.619</td><td>17 0.628</td></tr> <tr><td>F05</td><td>27 51 53.561</td><td>17 0.854</td></tr> <tr><td>F06</td><td>27 51 53.525</td><td>17 0.995</td></tr> <tr><td>F07</td><td>27 51 53.480</td><td>17 1.170</td></tr> </table>	Sl.No.	Latitude (N)	Longitude (E)	F01	27 51 53.751	17 0.117	F02	27 51 53.706	17 0.290	F03	27 51 53.670	17 0.432	F04	27 51 53.619	17 0.628	F05	27 51 53.561	17 0.854	F06	27 51 53.525	17 0.995	F07	27 51 53.480	17 1.170	<table> <tr><th>Sl.No.</th><th>Latitude (N)</th><th>Longitude (E)</th></tr> <tr><td>G01</td><td>27 52 6.113</td><td>17 6.324</td></tr> <tr><td>G02</td><td>27 52 6.010</td><td>17 6.464</td></tr> <tr><td>G03</td><td>27 52 5.927</td><td>17 6.577</td></tr> <tr><td>G04</td><td>27 52 5.767</td><td>17 6.793</td></tr> <tr><td>G05</td><td>27 52 5.678</td><td>17 6.914</td></tr> <tr><td>G06</td><td>27 52 5.595</td><td>17 7.026</td></tr> <tr><td>G07</td><td>27 52 5.491</td><td>17 7.167</td></tr> </table>	Sl.No.	Latitude (N)	Longitude (E)	G01	27 52 6.113	17 6.324	G02	27 52 6.010	17 6.464	G03	27 52 5.927	17 6.577	G04	27 52 5.767	17 6.793	G05	27 52 5.678	17 6.914	G06	27 52 5.595	17 7.026	G07	27 52 5.491	17 7.167	<table> <tr><th>Sl.No.</th><th>Latitude (N)</th><th>Longitude (E)</th></tr> <tr><td>H01</td><td>27 52 50.889</td><td>18 3.142</td></tr> <tr><td>H02</td><td>27 52 50.766</td><td>18 3.261</td></tr> <tr><td>H03</td><td>27 52 50.668</td><td>18 3.356</td></tr> <tr><td>H04</td><td>27 52 50.509</td><td>18 3.510</td></tr> <tr><td>H05</td><td>27 52 50.372</td><td>18 3.643</td></tr> <tr><td>H06</td><td>27 52 50.274</td><td>18 3.738</td></tr> <tr><td>H07</td><td>27 52 50.151</td><td>18 3.857</td></tr> </table>	Sl.No.	Latitude (N)	Longitude (E)	H01	27 52 50.889	18 3.142	H02	27 52 50.766	18 3.261	H03	27 52 50.668	18 3.356	H04	27 52 50.509	18 3.510	H05	27 52 50.372	18 3.643	H06	27 52 50.274	18 3.738	H07	27 52 50.151	18 3.857	<table> <tr><th>Sl.No.</th><th>Latitude (N)</th><th>Longitude (E)</th></tr> <tr><td>I01</td><td>27 53 30.427</td><td>18 54.789</td></tr> <tr><td>I02</td><td>27 53 30.296</td><td>18 54.897</td></tr> <tr><td>I03</td><td>27 53 30.191</td><td>18 54.983</td></tr> <tr><td>I04</td><td>27 53 30.011</td><td>18 55.131</td></tr> <tr><td>I05</td><td>27 53 29.874</td><td>18 55.244</td></tr> <tr><td>I06</td><td>27 53 29.768</td><td>18 55.331</td></tr> <tr><td>I07</td><td>27 53 29.635</td><td>18 55.440</td></tr> </table>	Sl.No.	Latitude (N)	Longitude (E)	I01	27 53 30.427	18 54.789	I02	27 53 30.296	18 54.897	I03	27 53 30.191	18 54.983	I04	27 53 30.011	18 55.131	I05	27 53 29.874	18 55.244	I06	27 53 29.768	18 55.331	I07	27 53 29.635	18 55.440	<table> <tr><th>Sl.No.</th><th>Latitude (N)</th><th>Longitude (E)</th></tr> <tr><td>J01</td><td>27 53 39.973</td><td>19 17.246</td></tr> <tr><td>J02</td><td>27 53 39.827</td><td>19 17.324</td></tr> <tr><td>J03</td><td>27 53 39.709</td><td>19 17.387</td></tr> <tr><td>J04</td><td>27 53 39.538</td><td>19 17.478</td></tr> <tr><td>J05</td><td>27 53 39.357</td><td>19 17.575</td></tr> <tr><td>J06</td><td>27 53 39.240</td><td>19 17.638</td></tr> <tr><td>J07</td><td>27 53 39.094</td><td>19 17.716</td></tr> </table>	Sl.No.	Latitude (N)	Longitude (E)	J01	27 53 39.973	19 17.246	J02	27 53 39.827	19 17.324	J03	27 53 39.709	19 17.387	J04	27 53 39.538	19 17.478	J05	27 53 39.357	19 17.575	J06	27 53 39.240	19 17.638	J07	27 53 39.094	19 17.716	<table> <tr><th>Sl.No.</th><th>Latitude (N)</th><th>Longitude (E)</th></tr> <tr><td>K01</td><td>27 49 33.474</td><td>15 1.92</td></tr> <tr><td>K02</td><td>27 49 33.372</td><td>15 2.06</td></tr> <tr><td>K03</td><td>27 49 33.290</td><td>15 2.18</td></tr> <tr><td>K04</td><td>27 49 33.168</td><td>15 2.35</td></tr> <tr><td>K05</td><td>27 49 33.045</td><td>15 2.52</td></tr> <tr><td>K06</td><td>27 49 32.965</td><td>15 2.63</td></tr> <tr><td>K07</td><td>27 49 32.862</td><td>15 2.77</td></tr> </table>	Sl.No.	Latitude (N)	Longitude (E)	K01	27 49 33.474	15 1.92	K02	27 49 33.372	15 2.06	K03	27 49 33.290	15 2.18	K04	27 49 33.168	15 2.35	K05	27 49 33.045	15 2.52	K06	27 49 32.965	15 2.63	K07	27 49 32.862	15 2.77	<table> <tr><th>Sl.No.</th><th>Latitude (N)</th><th>Longitude (E)</th></tr> <tr><td>L01</td><td>27 50 20.933</td><td>15 43.505</td></tr> <tr><td>L02</td><td>27 50 20.822</td><td>15 43.639</td></tr> <tr><td>L03</td><td>27 50 20.733</td><td>15 43.747</td></tr> <tr><td>L04</td><td>27 50 20.591</td><td>15 43.920</td></tr> <tr><td>L05</td><td>27 50 20.467</td><td>15 44.069</td></tr> <tr><td>L06</td><td>27 50 20.379</td><td>15 44.177</td></tr> <tr><td>L07</td><td>27 50 20.271</td><td>15 44.308</td></tr> </table>	Sl.No.	Latitude (N)	Longitude (E)	L01	27 50 20.933	15 43.505	L02	27 50 20.822	15 43.639	L03	27 50 20.733	15 43.747	L04	27 50 20.591	15 43.920	L05	27 50 20.467	15 44.069	L06	27 50 20.379	15 44.177	L07	27 50 20.271	15 44.308	<table> <tr><th>Sl.No.</th><th>Latitude (N)</th><th>Longitude (E)</th></tr> <tr><td>M01</td><td>27 51 4.94</td><td>16 33.83</td></tr> <tr><td>M02</td><td>27 51 4.85</td><td>16 33.98</td></tr> <tr><td>M03</td><td>27 51 4.78</td><td>16 34.10</td></tr> <tr><td>M04</td><td>27 51 4.67</td><td>16 34.28</td></tr> <tr><td>M05</td><td>27 51 4.55</td><td>16 34.46</td></tr> <tr><td>M06</td><td>27 51 4.48</td><td>16 34.59</td></tr> <tr><td>M07</td><td>27 51 4.39</td><td>16 34.74</td></tr> </table>	Sl.No.	Latitude (N)	Longitude (E)	M01	27 51 4.94	16 33.83	M02	27 51 4.85	16 33.98	M03	27 51 4.78	16 34.10	M04	27 51 4.67	16 34.28	M05	27 51 4.55	16 34.46	M06	27 51 4.48	16 34.59	M07	27 51 4.39	16 34.74	<table> <tr><th>Sl.No.</th><th>Latitude (N)</th><th>Longitude (E)</th></tr> <tr><td>N01</td><td>27 51 25.46</td><td>16 44.93</td></tr> <tr><td>N02</td><td>27 51 25.39</td><td>16 45.09</td></tr> <tr><td>N03</td><td>27 51 25.34</td><td>16 45.23</td></tr> <tr><td>N04</td><td>27 51 25.26</td><td>16 45.43</td></tr> <tr><td>N05</td><td>27 51 25.18</td><td>16 45.63</td></tr> <tr><td>N06</td><td>27 51 25.13</td><td>16 45.76</td></tr> <tr><td>N07</td><td>27 51 25.06</td><td>16 45.93</td></tr> </table>	Sl.No.	Latitude (N)	Longitude (E)	N01	27 51 25.46	16 44.93	N02	27 51 25.39	16 45.09	N03	27 51 25.34	16 45.23	N04	27 51 25.26	16 45.43	N05	27 51 25.18	16 45.63	N06	27 51 25.13	16 45.76	N07	27 51 25.06	16 45.93	<table> <tr><th>Sl.No.</th><th>Latitude (N)</th><th>Longitude (E)</th></tr> <tr><td>O01</td><td>27 51 40.266</td><td>16 52.508</td></tr> <tr><td>O02</td><td>27 51 40.190</td><td>16 52.670</td></tr> <tr><td>O03</td><td>27 51 40.125</td><td>16 52.797</td></tr> <tr><td>O04</td><td>27 51 40.025</td><td>16 53.025</td></tr> <tr><td>O05</td><td>27 51 39.949</td><td>16 53.188</td></tr> <tr><td>O06</td><td>27 51 39.888</td><td>16 53.317</td></tr> <tr><td>O07</td><td>27 51 39.813</td><td>16 53.479</td></tr> </table>	Sl.No.	Latitude (N)	Longitude (E)	O01	27 51 40.266	16 52.508	O02	27 51 40.190	16 52.670	O03	27 51 40.125	16 52.797	O04	27 51 40.025	16 53.025	O05	27 51 39.949	16 53.188	O06	27 51 39.888	16 53.317	O07	27 51 39.813	16 53.479	<table> <tr><th>Sl.No.</th><th>Latitude (N)</th><th>Longitude (E)</th></tr> <tr><td>P01</td><td>27 49 33.474</td><td>15 1.92</td></tr> <tr><td>P02</td><td>27 49 33.372</td><td>15 2.06</td></tr> <tr><td>P03</td><td>27 49 33.290</td><td>15 2.18</td></tr> <tr><td>P04</td><td>27 49 33.168</td><td>15 2.35</td></tr> <tr><td>P05</td><td>27 49 33.045</td><td>15 2.52</td></tr> <tr><td>P06</td><td>27 49 32.965</td><td>15 2.63</td></tr> <tr><td>P07</td><td>27 49 32.862</td><td>15 2.77</td></tr> </table>	Sl.No.	Latitude (N)	Longitude (E)	P01	27 49 33.474	15 1.92	P02	27 49 33.372	15 2.06	P03	27 49 33.290	15 2.18	P04	27 49 33.168	15 2.35	P05	27 49 33.045	15 2.52	P06	27 49 32.965	15 2.63	P07	27 49 32.862	15 2.77	<table> <tr><th>Sl.No.</th><th>Latitude (N)</th><th>Longitude (E)</th></tr> <tr><td>Q01</td><td>27 50 20.933</td><td>15 43.505</td></tr> <tr><td>Q02</td><td>27 50 20.822</td><td>15 43.639</td></tr> <tr><td>Q03</td><td>27 50 20.733</td><td>15 43.747</td></tr> <tr><td>Q04</td><td>27 50 20.591</td><td>15 43.920</td></tr> <tr><td>Q05</td><td>27 50 20.467</td><td>15 44.069</td></tr> <tr><td>Q06</td><td>27 50 20.379</td><td>15 44.177</td></tr> <tr><td>Q07</td><td>27 50 20.271</td><td>15 44.308</td></tr> </table>	Sl.No.	Latitude (N)	Longitude (E)	Q01	27 50 20.933	15 43.505	Q02	27 50 20.822	15 43.639	Q03	27 50 20.733	15 43.747	Q04	27 50 20.591	15 43.920	Q05	27 50 20.467	15 44.069	Q06	27 50 20.379	15 44.177	Q07	27 50 20.271	15 44.308	<table> <tr><th>Sl.No.</th><th>Latitude (N)</th><th>Longitude (E)</th></tr> <tr><td>R01</td><td>27 51 4.94</td><td>16 33.83</td></tr> <tr><td>R02</td><td>27 51 4.85</td><td>16 33.98</td></tr> <tr><td>R03</td><td>27 51 4.78</td><td>16 34.10</td></tr> <tr><td>R04</td><td>27 51 4.67</td><td>16 34.28</td></tr> <tr><td>R05</td><td>27 51 4.55</td><td>16 34.46</td></tr> <tr><td>R06</td><td>27 51 4.48</td><td>16 34.59</td></tr> <tr><td>R07</td><td>27 51 4.39</td><td>16 34.74</td></tr> </table>	Sl.No.	Latitude (N)	Longitude (E)	R01	27 51 4.94	16 33.83	R02	27 51 4.85	16 33.98	R03	27 51 4.78	16 34.10	R04	27 51 4.67	16 34.28	R05	27 51 4.55	16 34.46	R06	27 51 4.48	16 34.59	R07	27 51 4.39	16 34.74	<table> <tr><th>Sl.No.</th><th>Latitude (N)</th><th>Longitude (E)</th></tr> <tr><td>S01</td><td>27 51 25.46</td><td>16 44.93</td></tr> <tr><td>S02</td><td>27 51 25.39</td><td>16 45.09</td></tr> <tr><td>S03</td><td>27 51 25.34</td><td>16 45.23</td></tr> <tr><td>S04</td><td>27 51 25.26</td><td>16 45.43</td></tr> <tr><td>S05</td><td>27 51 25.18</td><td>16 45.63</td></tr> <tr><td>S06</td><td>27 51 25.13</td><td>16 45.76</td></tr> <tr><td>S07</td><td>27 51 25.06</td><td>16 45.93</td></tr> </table>	Sl.No.	Latitude (N)	Longitude (E)	S01	27 51 25.46	16 44.93	S02	27 51 25.39	16 45.09	S03	27 51 25.34	16 45.23	S04	27 51 25.26	16 45.43	S05	27 51 25.18	16 45.63	S06	27 51 25.13	16 45.76	S07	27 51 25.06	16 45.93	<table> <tr><th>Sl.No.</th><th>Latitude (N)</th><th>Longitude (E)</th></tr> <tr><td>T01</td><td>27 51 40.266</td><td>16 52.508</td></tr> <tr><td>T02</td><td>27 51 40.190</td><td>16 52.670</td></tr> <tr><td>T03</td><td>27 51 40.125</td><td>16 52.797</td></tr> <tr><td>T04</td><td>27 51 40.025</td><td>16 53.025</td></tr> <tr><td>T05</td><td>27 51 39.949</td><td>16 53.188</td></tr> <tr><td>T06</td><td>27 51 39.888</td><td>16 53.317</td></tr> <tr><td>T07</td><td>27 51 39.813</td><td>16 53.479</td></tr> </table>	Sl.No.	Latitude (N)	Longitude (E)	T01	27 51 40.266	16 52.508	T02	27 51 40.190	16 52.670	T03	27 51 40.125	16 52.797	T04	27 51 40.025	16 53.025	T05	27 51 39.949	16 53.188	T06	27 51 39.888	16 53.317	T07	27 51 39.813	16 53.479	<table> <tr><th>Sl.No.</th><th>Latitude (N)</th><th>Longitude (E)</th></tr> <tr><td>U01</td><td>27 49 33.474</td><td>15 1.92</td></tr> <tr><td>U02</td><td>27 49 33.372</td><td>15 2.06</td></tr> <tr><td>U03</td><td>27 49 33.290</td><td>15 2.18</td></tr> <tr><td>U04</td><td>27 49 33.168</td><td>15 2.35</td></tr> <tr><td>U05</td><td>27 49 33.045</td><td>15 2.52</td></tr> <tr><td>U06</td><td>27 49 32.965</td><td>15 2.63</td></tr> <tr><td>U07</td><td>27 49 32.862</td><td>15 2.77</td></tr> </table>	Sl.No.	Latitude (N)	Longitude (E)	U01	27 49 33.474	15 1.92	U02	27 49 33.372	15 2.06	U03	27 49 33.290	15 2.18	U04	27 49 33.168	15 2.35	U05	27 49 33.045	15 2.52	U06	27 49 32.965	15 2.63	U07	27 49 32.862	15 2.77	<table> <tr><th>Sl.No.</th><th>Latitude (N)</th><th>Longitude (E)</th></tr> <tr><td>V01</td><td>27 50 20.933</td><td>15 43.505</td></tr> <tr><td>V02</td><td>27 50 20.822</td><td>15 43.639</td></tr> <tr><td>V03</td><td>27 50 20.733</td><td>15 43.747</td></tr> <tr><td>V04</td><td>27 50 20.591</td><td>15 43.920</td></tr> <tr><td>V05</td><td>27 50 20.467</td><td>15 44.069</td></tr> <tr><td>V06</td><td>27 50 20.379</td><td>15 44.177</td></tr> <tr><td>V07</td><td>27 50 20.271</td><td>15 44.308</td></tr> </table>	Sl.No.	Latitude (N)	Longitude (E)	V01	27 50 20.933	15 43.505	V02	27 50 20.822	15 43.639	V03	27 50 20.733	15 43.747	V04	27 50 20.591	15 43.920	V05	27 50 20.467	15 44.069	V06	27 50 20.379	15 44.177	V07	27 50 20.271	15 44.308	<table> <tr><th>Sl.No.</th><th>Latitude (N)</th><th>Longitude (E)</th></tr> <tr><td>W01</td><td>27 51 4.94</td><td>16 33.83</td></tr> <tr><td>W02</td><td>27 51 4.85</td><td>16 33.98</td></tr> <tr><td>W03</td><td>27 51 4.78</td><td>16 34.10</td></tr> <tr><td>W04</td><td>27 51 4.67</td><td>16 34.28</td></tr> <tr><td>W05</td><td>27 51 4.55</td><td>16 34.46</td></tr> <tr><td>W06</td><td>27 51 4.48</td><td>16 34.59</td></tr> <tr><td>W07</td><td>27 51 4.39</td><td>16 34.74</td></tr> </table>	Sl.No.	Latitude (N)	Longitude (E)	W01	27 51 4.94	16 33.83	W02	27 51 4.85	16 33.98	W03	27 51 4.78	16 34.10	W04	27 51 4.67	16 34.28	W05	27 51 4.55	16 34.46	W06	27 51 4.48	16 34.59	W07	27 51 4.39	16 34.74	<table> <tr><th>Sl.No.</th><th>Latitude (N)</th><th>Longitude (E)</th></tr> <tr><td>X01</td><td>27 51 25.46</td><td>16 44.93</td></tr> <tr><td>X02</td><td>27 51 25.39</td><td>16 45.09</td></tr> <tr><td>X03</td><td>27 51 25.34</td><td>16 45.23</td></tr> <tr><td>X04</td><td>27 51 25.26</td><td>16 45.43</td></tr> <tr><td>X05</td><td>27 51 25.18</td><td>16 45.63</td></tr> <tr><td>X06</td><td>27 51 25.13</td><td>16 45.76</td></tr> <tr><td>X07</td><td>27 51 25.06</td><td>16 45.93</td></tr> </table>	Sl.No.	Latitude (N)	Longitude (E)	X01	27 51 25.46	16 44.93	X02	27 51 25.39	16 45.09	X03	27 51 25.34	16 45.23	X04	27 51 25.26	16 45.43	X05	27 51 25.18	16 45.63	X06	27 51 25.13	16 45.76	X07	27 51 25.06	16 45.93	<table> <tr><th>Sl.No.</th><th>Latitude (N)</th><th>Longitude (E)</th></tr> <tr><td>Y01</td><td>27 51 40.266</td><td>16 52.508</td></tr> <tr><td>Y02</td><td>27 51 40.190</td><td>16 52.670</td></tr> <tr><td>Y03</td><td>27 51 40.125</td><td>16 52.797</td></tr> <tr><td>Y04</td><td>27 51 40.025</td><td>16 53.025</td></tr> <tr><td>Y05</td><td>27 51 39.949</td><td>16 53.188</td></tr> <tr><td>Y06</td><td>27 51 39.888</td><td>16 53.317</td></tr> <tr><td>Y07</td><td>27 51 39.813</td><td>16 53.479</td></tr> </table>	Sl.No.	Latitude (N)	Longitude (E)	Y01	27 51 40.266	16 52.508	Y02	27 51 40.190	16 52.670	Y03	27 51 40.125	16 52.797	Y04	27 51 40.025	16 53.025	Y05	27 51 39.949	16 53.188	Y06	27 51 39.888	16 53.317	Y07	27 51 39.813	16 53.479	<table> <tr><th>Sl.No.</th><th>Latitude (N)</th><th>Longitude (E)</th></tr> <tr><td>Z01</td><td>27 49 33.474</td><td>15 1.92</td></tr> <tr><td>Z02</td><td>27 49 33.372</td><td>15 2.06</td></tr> <tr><td>Z03</td><td>27 49 33.290</td><td>15 2.18</td></tr> <tr><td>Z04</td><td>27 49 33.168</td><td>15 2.35</td></tr> <tr><td>Z05</td><td>27 49 33.045</td><td>15 2.52</td></tr> <tr><td>Z06</td><td>27 49 32.965</td><td>15 2.63</td></tr> <tr><td>Z07</td><td>27 49 32.862</td><td>15 2.77</td></tr> </table>	Sl.No.	Latitude (N)	Longitude (E)	Z01	27 49 33.474	15 1.92	Z02	27 49 33.372	15 2.06	Z03	27 49 33.290	15 2.18	Z04	27 49 33.168	15 2.35	Z05	27 49 33.045	15 2.52	Z06	27 49 32.965	15 2.63	Z07	27 49 32.862	15 2.77	<table> <tr><th>Sl.No.</th><th>Latitude (N)</th><th>Longitude (E)</th></tr> <tr><td>AA01</td><td>27 50 20.933</td><td>15 43.505</td></tr> <tr><td>AA02</td><td>27 50 20.822</td><td>15 43.639</td></tr> <tr><td>AA03</td><td>27 50 20.733</td><td>15 43.747</td></tr> <tr><td>AA04</td><td>27 50 20.591</td><td>15 43.920</td></tr> <tr><td>AA05</td><td>27 50 20.467</td><td>15 44.069</td></tr> <tr><td>AA06</td><td>27 50 20.379</td><td>15 44.177</td></tr> <tr><td>AA07</td><td>27 50 20.271</td><td>15 44.308</td></tr> </table>	Sl.No.	Latitude (N)	Longitude (E)	AA01	27 50 20.933	15 43.505	AA02	27 50 20.822	15 43.639	AA03	27 50 20.733	15 43.747	AA04	27 50 20.591	15 43.920	AA05	27 50 20.467	15 44.069	AA06	27 50 20.379	15 44.177	AA07	27 50 20.271	15 44.308	<table> <tr><th>Sl.No.</th><th>Latitude (N)</th><th>Longitude (E)</th></tr> <tr><td>AB01</td><td>27 51 4.94</td><td>16 33.83</td></tr> <tr><td>AB02</td><td>27 51 4.85</td><td>16 33.98</td></tr> <tr><td>AB03</td><td>27 51 4.78</td><td>16 34.10</td></tr> <tr><td>AB04</td><td>27 51 4.67</td><td>16 34.28</td></tr> <tr><td>AB05</td><td>27 51 4.55</td><td>16 34.46</td></tr> <tr><td>AB06</td><td>27 51 4.48</td><td>16 34.59</td></tr> <tr><td>AB07</td><td>27 51 4.39</td><td>16 34.74</td></tr> </table>	Sl.No.	Latitude (N)	Longitude (E)	AB01	27 51 4.94	16 33.83	AB02	27 51 4.85	16 33.98	AB03	27 51 4.78	16 34.10	AB04	27 51 4.67	16 34.28	AB05	27 51 4.55	16 34.46	AB06	27 51 4.48	16 34.59	AB07	27 51 4.39	16 34.74	<table> <tr><th>Sl.No.</th><th>Latitude (N)</th><th>Longitude (E)</th></tr> <tr><td>AC01</td><td>27 51 25.46</td><td>16 44.93</td></tr> <tr><td>AC02</td><td>27 51 25.39</td><td>16 45.09</td></tr> <tr><td>AC03</td><td>27 51 25.34</td><td>16 45.23</td></tr> <tr><td>AC04</td><td>27 51 25.26</td><td>16 45.43</td></tr> <tr><td>AC05</td><td>27 51 25.18</td><td>16 45.63</td></tr> <tr><td>AC06</td><td>27 51 25.13</td><td>16 45.76</td></tr> <tr><td>AC07</td><td>27 51 25.06</td><td>16 45.93</td></tr> </table>	Sl.No.	Latitude (N)	Longitude (E)	AC01	27 51 25.46	16 44.93	AC02	27 51 25.39	16 45.09	AC03	27 51 25.34	16 45.23	AC04	27 51 25.26	16 45.43	AC05	27 51 25.18	16 45.63	AC06	27 51 25.13	16 45.76	AC07	27 51 25.06	16 45.93	<table> <tr><th>Sl.No.</th><th>Latitude (N)</th><th>Longitude (E)</th></tr> <tr><td>AD01</td><td>27 51 40.266</td><td>16 52.508</td></tr> <tr><td>AD02</td><td>27 51 40.190</td><td>16 52.670</td></tr> <tr><td>AD03</td><td>27 51 40.125</td><td>16 52.797</td></tr> <tr><td>AD04</td><td>27 51 40.025</td><td>16 53.025</td></tr> <tr><td>AD05</td><td>27 51 39.949</td><td>16 53.188</td></tr> <tr><td>AD06</td><td>27 51 39.888</td><td>16 53.317</td></tr> <tr><td>AD07</td><td>27 51 39.813</td><td>16 53.479</td></tr> </table>	Sl.No.	Latitude (N)	Longitude (E)	AD01	27 51 40.266	16 52.508	AD02	27 51 40.190	16 52.670	AD03	27 51 40.125	16 52.797	AD04	27 51 40.025	16 53.025	AD05	27 51 39.949	16 53.188	AD06	27 51 39.888	16 53.317	AD07	27 51 39.813	16 53.479	<table> <tr><th>Sl.No.</th><th>Latitude (N)</th><th>Longitude (E)</th></tr> <tr><td>AE01</td><td>27 49 33.474</td><td>15 1.92</td></tr> <tr><td>AE02</td><td>27 49 33.372</td><td>15 2.06</td></tr> <tr><td>AE03</td><td>27 49 33.290</td><td>15 2.18</td></tr> <tr><td>AE04</td><td>27 49 33.168</td><td>15 2.35</td></tr> <tr><td>AE05</td><td>27 49 33.045</td><td>15 2.52</td></tr> <tr><td>AE06</td><td>27 49 32.965</td><td>15 2.63</td></tr> <tr><td>AE07</td><td>27 49 32.862</td><td>15 2.77</td></tr> </table>	Sl.No.	Latitude (N)	Longitude (E)	AE01	27 49 33.474	15 1.92	AE02	27 49 33.372	15 2.06	AE03	27 49 33.290	15 2.18	AE04	27 49 33.168	15 2.35	AE05	27 49 33.045	15 2.52	AE06	27 49 32.965	15 2.63	AE07	27 49 32.862	15 2.77	<table> <tr><th>Sl.No.</th><th>Latitude (N)</th><th>Longitude (E)</th></tr> <tr><td>AF01</td><td>27 50 20.933</td><td>15 43.505</td></tr> <tr><td>AF02</td><td>27 50 20.822</td><td>15 43.639</td></tr> <tr><td>AF03</td><td>27 50 20.733</td><td>15 43.747</td></tr> <tr><td>AF04</td><td>27 50 20.591</td><td>15 43.920</td></tr> <tr><td>AF05</td><td>27 50 20.467</td><td>15 44.069</td></tr> <tr><td>AF06</td><td>27 50 20.379</td><td>15 44.177</td></tr> <tr><td>AF07</td><td>27 50 20.271</td><td>15 44.308</td></tr> </table>	Sl.No.	Latitude (N)	Longitude (E)	AF01	27 50 20.933	15 43.505	AF02	27 50 20.822	15 43.639	AF03	27 50 20.733	15 43.747	AF04	27 50 20.591	15 43.920	AF05	27 50 20.467	15 44.069	AF06	27 50 20.379	15 44.177	AF07	27 50 20.271	15 44.308	<table> <tr><th>Sl.No.</th><th>Latitude (N)</th><th>Longitude (E)</th></tr> <tr><td>AG01</td><td>27 51 4.94</td><td>16 33.83</td></tr> <tr><td>AG02</td><td>27 51 4.85</td><td>16 33.98</td></tr> <tr><td>AG03</td><td>27 51 4.78</td><td>16 34.10</td></tr> <tr><td>AG04</td><td>27 51 4.67</td><td>16 34.28</td></tr> <tr><td>AG05</td><td>27 51 4.55</td><td>16 34.46</td></tr> <tr><td>AG06</td><td>27 51 4.48</td><td>16 34.59</td></tr> <tr><td>AG07</td><td>27 51 4.39</td><td>16 34.74</td></tr> </table>	Sl.No.	Latitude (N)	Longitude (E)	AG01	27 51 4.94	16 33.83	AG02	27 51 4.85	16 33.98	AG03	27 51 4.78	16 34.10	AG04	27 51 4.67	16 34.28	AG05	27 51 4.55	16 34.46	AG06	27 51 4.48	16 34.59	AG07	27 51 4.39	16 34.74	<table> <tr><th>Sl.No.</th><th>Latitude (N)</th><th>Longitude (E)</th></tr> <tr><td>AH01</td><td>27 51 25.46</td><td>16 44.93</td></tr> <tr><td>AH02</td><td>27 51 25.39</td><td>16 45.09</td></tr> <tr><td>AH03</td><td>27 51 25.34</td></tr></table>	Sl.No.	Latitude (N)	Longitude (E)	AH01	27 51 25.46	16 44.93	AH02	27 51 25.39	16 45.09	AH03	27 51 25.34
Sl.No.	Latitude (N)	Longitude (E)	
K01	27 53 48.434	19 36.992	
K02	27 53 48.288	19 37.071	
K03	27 53 48.171	19 37.135	
K04	27 53 47.996	19 37.230	
K05	27 53 47.820	19 37.326	
K06	27 53 47.703	19 37.389	
K07	27 53 47.557	19 37.469	
Sl.No.	Latitude (N)	Longitude (E)	
L01	27 54 2.804	20 10.884	
L02	27 54 2.658	20 10.963	
L03	27 54 2.540	20 11.025	
L04	27 54 2.388	20 11.107	
L05	27 54 2.188	20 11.213	
L06	27 54 2.071	20 11.276	
L07	27 54 1.924	20 11.354	
Sl.No.	Latitude (N)	Longitude (E)	
M01	27 54 15.645	20 41.345	
M02	27 54 15.497	20 41.421	
M03	27 54 15.379	20 41.481	
M04	27 54 15.202	20 41.575	
M05	27 54 15.025	20 41.664	
M06	27 54 14.906	20 41.724	
M07	27 54 14.759	20 41.800	
Sl.No.	Latitude (N)	Longitude (E)	
N01	27 54 23.406	21 3.435	
N02	27 54 23.248	21 3.480	
N03	27 54 23.122	21 3.516	
N04	27 54 22.919	21 3.574	
N05	27 54 22.745	21 3.623	
N06	27 54 22.619	21 3.659	
N07	27 54 22.462	21 3.704	
Sl.No.	Latitude (N)	Longitude (E)	
O01	27 54 33.355	21 29.934	
O02	27 54 33.207	21 30.009	
O03	27 54 33.088	21 30.068	
O04	27 54 32.910	21 30.157	
O05	27 54 32.732	21 30.247	
O06	27 54 32.613	21 30.306	
O07	27 54 32.465	21 30.380	
Sl.No.	Latitude (N)	Longitude (E)	
F01	27 51 53.751	17 0.117	
F02	27 51 53.706	17 0.290	
F03	27 51 53.670	17 0.432	
F04	27 51 53.619	17 0.628	
F05	27 51 53.561	17 0.854	
F06	27 51 53.525	17 0.995	
F07	27 51 53.480	17 1.170	
Sl.No.	Latitude (N)	Longitude (E)	
G01	27 52 6.113	17 6.324	
G02	27 52 6.010	17 6.464	
G03	27 52 5.927	17 6.577	
G04	27 52 5.767	17 6.793	
G05	27 52 5.678	17 6.914	
G06	27 52 5.595	17 7.026	
G07	27 52 5.491	17 7.167	
Sl.No.	Latitude (N)	Longitude (E)	
H01	27 52 50.889	18 3.142	
H02	27 52 50.766	18 3.261	
H03	27 52 50.668	18 3.356	
H04	27 52 50.509	18 3.510	
H05	27 52 50.372	18 3.643	
H06	27 52 50.274	18 3.738	
H07	27 52 50.151	18 3.857	
Sl.No.	Latitude (N)	Longitude (E)	
I01	27 53 30.427	18 54.789	
I02	27 53 30.296	18 54.897	
I03	27 53 30.191	18 54.983	
I04	27 53 30.011	18 55.131	
I05	27 53 29.874	18 55.244	
I06	27 53 29.768	18 55.331	
I07	27 53 29.635	18 55.440	
Sl.No.	Latitude (N)	Longitude (E)	
J01	27 53 39.973	19 17.246	
J02	27 53 39.827	19 17.324	
J03	27 53 39.709	19 17.387	
J04	27 53 39.538	19 17.478	
J05	27 53 39.357	19 17.575	
J06	27 53 39.240	19 17.638	
J07	27 53 39.094	19 17.716	
Sl.No.	Latitude (N)	Longitude (E)	
K01	27 49 33.474	15 1.92	
K02	27 49 33.372	15 2.06	
K03	27 49 33.290	15 2.18	
K04	27 49 33.168	15 2.35	
K05	27 49 33.045	15 2.52	
K06	27 49 32.965	15 2.63	
K07	27 49 32.862	15 2.77	
Sl.No.	Latitude (N)	Longitude (E)	
L01	27 50 20.933	15 43.505	
L02	27 50 20.822	15 43.639	
L03	27 50 20.733	15 43.747	
L04	27 50 20.591	15 43.920	
L05	27 50 20.467	15 44.069	
L06	27 50 20.379	15 44.177	
L07	27 50 20.271	15 44.308	
Sl.No.	Latitude (N)	Longitude (E)	
M01	27 51 4.94	16 33.83	
M02	27 51 4.85	16 33.98	
M03	27 51 4.78	16 34.10	
M04	27 51 4.67	16 34.28	
M05	27 51 4.55	16 34.46	
M06	27 51 4.48	16 34.59	
M07	27 51 4.39	16 34.74	
Sl.No.	Latitude (N)	Longitude (E)	
N01	27 51 25.46	16 44.93	
N02	27 51 25.39	16 45.09	
N03	27 51 25.34	16 45.23	
N04	27 51 25.26	16 45.43	
N05	27 51 25.18	16 45.63	
N06	27 51 25.13	16 45.76	
N07	27 51 25.06	16 45.93	
Sl.No.	Latitude (N)	Longitude (E)	
O01	27 51 40.266	16 52.508	
O02	27 51 40.190	16 52.670	
O03	27 51 40.125	16 52.797	
O04	27 51 40.025	16 53.025	
O05	27 51 39.949	16 53.188	
O06	27 51 39.888	16 53.317	
O07	27 51 39.813	16 53.479	
Sl.No.	Latitude (N)	Longitude (E)	
P01	27 49 33.474	15 1.92	
P02	27 49 33.372	15 2.06	
P03	27 49 33.290	15 2.18	
P04	27 49 33.168	15 2.35	
P05	27 49 33.045	15 2.52	
P06	27 49 32.965	15 2.63	
P07	27 49 32.862	15 2.77	
Sl.No.	Latitude (N)	Longitude (E)	
Q01	27 50 20.933	15 43.505	
Q02	27 50 20.822	15 43.639	
Q03	27 50 20.733	15 43.747	
Q04	27 50 20.591	15 43.920	
Q05	27 50 20.467	15 44.069	
Q06	27 50 20.379	15 44.177	
Q07	27 50 20.271	15 44.308	
Sl.No.	Latitude (N)	Longitude (E)	
R01	27 51 4.94	16 33.83	
R02	27 51 4.85	16 33.98	
R03	27 51 4.78	16 34.10	
R04	27 51 4.67	16 34.28	
R05	27 51 4.55	16 34.46	
R06	27 51 4.48	16 34.59	
R07	27 51 4.39	16 34.74	
Sl.No.	Latitude (N)	Longitude (E)	
S01	27 51 25.46	16 44.93	
S02	27 51 25.39	16 45.09	
S03	27 51 25.34	16 45.23	
S04	27 51 25.26	16 45.43	
S05	27 51 25.18	16 45.63	
S06	27 51 25.13	16 45.76	
S07	27 51 25.06	16 45.93	
Sl.No.	Latitude (N)	Longitude (E)	
T01	27 51 40.266	16 52.508	
T02	27 51 40.190	16 52.670	
T03	27 51 40.125	16 52.797	
T04	27 51 40.025	16 53.025	
T05	27 51 39.949	16 53.188	
T06	27 51 39.888	16 53.317	
T07	27 51 39.813	16 53.479	
Sl.No.	Latitude (N)	Longitude (E)	
U01	27 49 33.474	15 1.92	
U02	27 49 33.372	15 2.06	
U03	27 49 33.290	15 2.18	
U04	27 49 33.168	15 2.35	
U05	27 49 33.045	15 2.52	
U06	27 49 32.965	15 2.63	
U07	27 49 32.862	15 2.77	
Sl.No.	Latitude (N)	Longitude (E)	
V01	27 50 20.933	15 43.505	
V02	27 50 20.822	15 43.639	
V03	27 50 20.733	15 43.747	
V04	27 50 20.591	15 43.920	
V05	27 50 20.467	15 44.069	
V06	27 50 20.379	15 44.177	
V07	27 50 20.271	15 44.308	
Sl.No.	Latitude (N)	Longitude (E)	
W01	27 51 4.94	16 33.83	
W02	27 51 4.85	16 33.98	
W03	27 51 4.78	16 34.10	
W04	27 51 4.67	16 34.28	
W05	27 51 4.55	16 34.46	
W06	27 51 4.48	16 34.59	
W07	27 51 4.39	16 34.74	
Sl.No.	Latitude (N)	Longitude (E)	
X01	27 51 25.46	16 44.93	
X02	27 51 25.39	16 45.09	
X03	27 51 25.34	16 45.23	
X04	27 51 25.26	16 45.43	
X05	27 51 25.18	16 45.63	
X06	27 51 25.13	16 45.76	
X07	27 51 25.06	16 45.93	
Sl.No.	Latitude (N)	Longitude (E)	
Y01	27 51 40.266	16 52.508	
Y02	27 51 40.190	16 52.670	
Y03	27 51 40.125	16 52.797	
Y04	27 51 40.025	16 53.025	
Y05	27 51 39.949	16 53.188	
Y06	27 51 39.888	16 53.317	
Y07	27 51 39.813	16 53.479	
Sl.No.	Latitude (N)	Longitude (E)	
Z01	27 49 33.474	15 1.92	
Z02	27 49 33.372	15 2.06	
Z03	27 49 33.290	15 2.18	
Z04	27 49 33.168	15 2.35	
Z05	27 49 33.045	15 2.52	
Z06	27 49 32.965	15 2.63	
Z07	27 49 32.862	15 2.77	
Sl.No.	Latitude (N)	Longitude (E)	
AA01	27 50 20.933	15 43.505	
AA02	27 50 20.822	15 43.639	
AA03	27 50 20.733	15 43.747	
AA04	27 50 20.591	15 43.920	
AA05	27 50 20.467	15 44.069	
AA06	27 50 20.379	15 44.177	
AA07	27 50 20.271	15 44.308	
Sl.No.	Latitude (N)	Longitude (E)	
AB01	27 51 4.94	16 33.83	
AB02	27 51 4.85	16 33.98	
AB03	27 51 4.78	16 34.10	
AB04	27 51 4.67	16 34.28	
AB05	27 51 4.55	16 34.46	
AB06	27 51 4.48	16 34.59	
AB07	27 51 4.39	16 34.74	
Sl.No.	Latitude (N)	Longitude (E)	
AC01	27 51 25.46	16 44.93	
AC02	27 51 25.39	16 45.09	
AC03	27 51 25.34	16 45.23	
AC04	27 51 25.26	16 45.43	
AC05	27 51 25.18	16 45.63	
AC06	27 51 25.13	16 45.76	
AC07	27 51 25.06	16 45.93	
Sl.No.	Latitude (N)	Longitude (E)	
AD01	27 51 40.266	16 52.508	
AD02	27 51 40.190	16 52.670	
AD03	27 51 40.125	16 52.797	
AD04	27 51 40.025	16 53.025	
AD05	27 51 39.949	16 53.188	
AD06	27 51 39.888	16 53.317	
AD07	27 51 39.813	16 53.479	
Sl.No.	Latitude (N)	Longitude (E)	
AE01	27 49 33.474	15 1.92	
AE02	27 49 33.372	15 2.06	
AE03	27 49 33.290	15 2.18	
AE04	27 49 33.168	15 2.35	
AE05	27 49 33.045	15 2.52	
AE06	27 49 32.965	15 2.63	
AE07	27 49 32.862	15 2.77	
Sl.No.	Latitude (N)	Longitude (E)	
AF01	27 50 20.933	15 43.505	
AF02	27 50 20.822	15 43.639	
AF03	27 50 20.733	15 43.747	
AF04	27 50 20.591	15 43.920	
AF05	27 50 20.467	15 44.069	
AF06	27 50 20.379	15 44.177	
AF07	27 50 20.271	15 44.308	
Sl.No.	Latitude (N)	Longitude (E)	
AG01	27 51 4.94	16 33.83	
AG02	27 51 4.85	16 33.98	
AG03	27 51 4.78	16 34.10	
AG04	27 51 4.67	16 34.28	
AG05	27 51 4.55	16 34.46	
AG06	27 51 4.48	16 34.59	
AG07	27 51 4.39	16 34.74	
Sl.No.	Latitude (N)	Longitude (E)	
AH01	27 51 25.46	16 44.93	
AH02	27 51 25.39	16 45.09	
AH03	27 51 25.34	