


# THE MAP SHOWING OF ALTERNATIVE NON-FOREST LAND IN Sy. No.71 & 85 OF KUNCHIGANALU VILLAGE, FOR CONSTRUCTION OF B.P.T AND RAISING MAIN & GRAVITY MAIN PIPE LINE (UNDER AMRUTH SCHEME) IN JOGIMATTI S.F. IN CHITRADURGA.

ALTERNATIVE AREA DETAILS OF B.P.T AND RAISING MAIN & GRAVITY MAIN PIPE LINE IN Sy. No.71 & 85 OF KUNCHIGANALU VILLAGE, CHITRADURGA TQ. & DIST.

| SL. NO. | DESCRIPTION                                          | SY. NO. | VILLAGE      | GPS ID | NORTHING    | EASTING     |
|---------|------------------------------------------------------|---------|--------------|--------|-------------|-------------|
| 1       | OPTION -II AREA FOR PROPOSED BPT IN NON FOREST AREA  | 71      | KUNCHIGANALU | OP2-01 | N14 12 01.5 | E76 25 54.4 |
|         |                                                      |         |              | OP2-02 | N14 12 00.7 | E76 25 54.4 |
|         |                                                      |         |              | OP2-03 | N14 12 00.7 | E76 25 53.6 |
|         |                                                      |         |              | OP2-04 | N14 12 01.5 | E76 25 53.6 |
| 2       | OPTION -III AREA FOR PROPOSED BPT IN NON FOREST AREA | 85      | KUNCHIGANALU | OP3-01 | N14 11 56.0 | E76 25 52.6 |
|         |                                                      |         |              | OP3-02 | N14 11 55.3 | E76 25 52.6 |
|         |                                                      |         |              | OP3-03 | N14 11 55.3 | E76 25 51.8 |
|         |                                                      |         |              | OP3-04 | N14 11 56.0 | E76 25 51.8 |

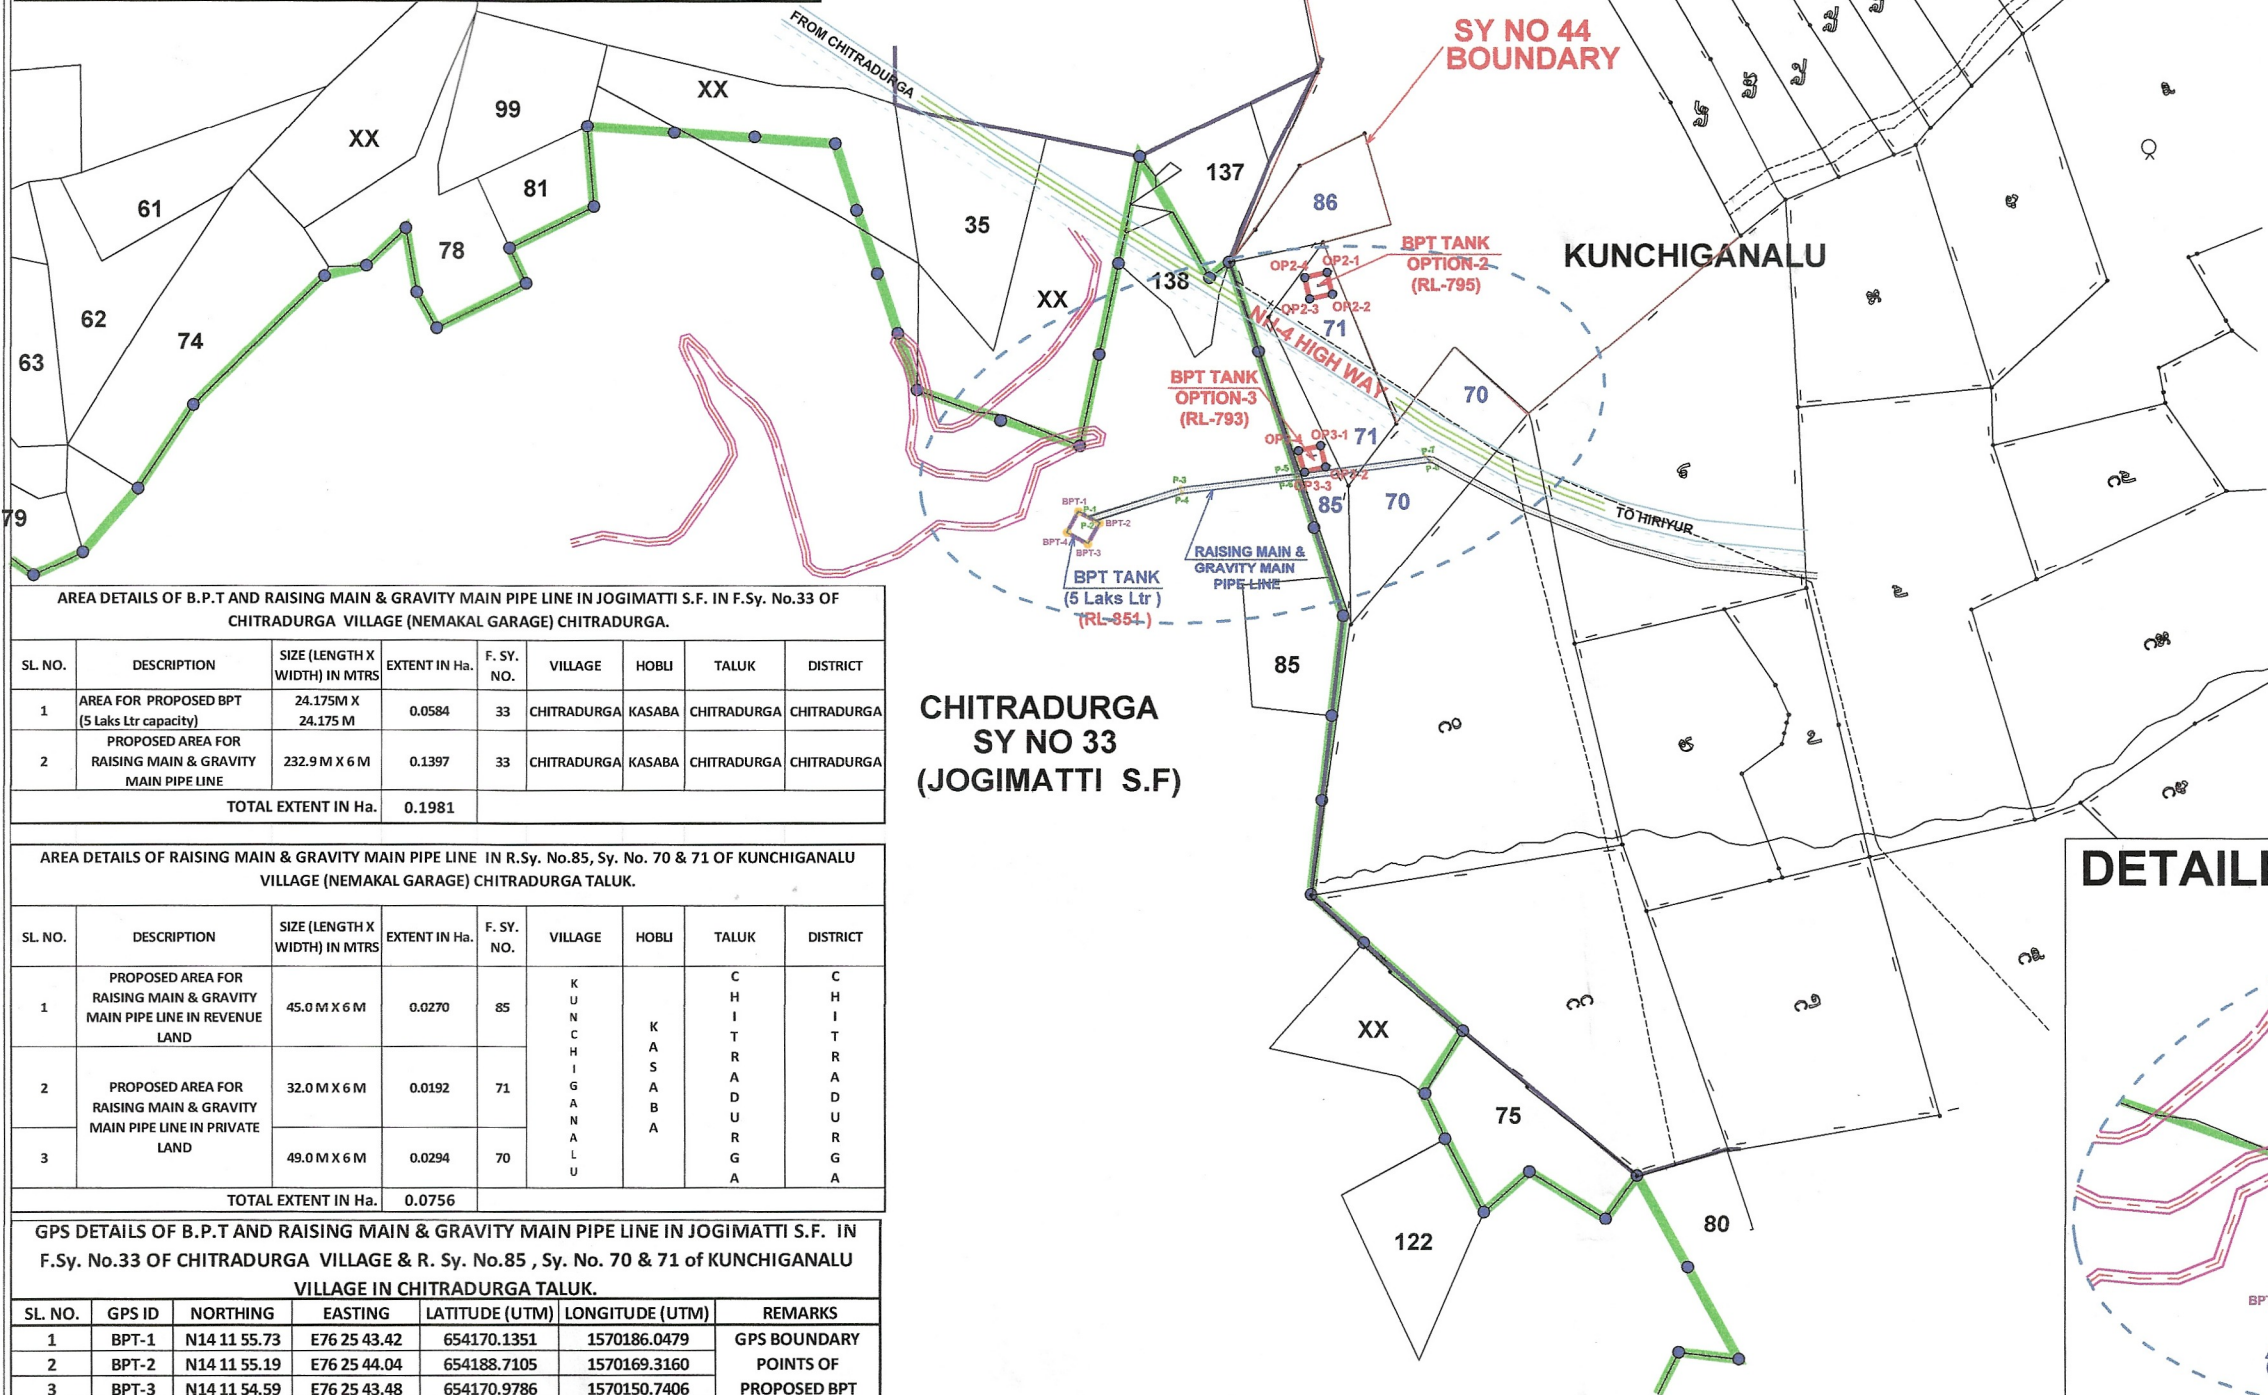

AREA DETAILS OF B.P.T AND RAISING MAIN & GRAVITY MAIN PIPE LINE IN JOGIMATTI S.F. IN F.Sy. No.33 OF CHITRADURGA VILLAGE (NEMAKAL GARAGE) CHITRADURGA.


| SL. NO.             | DESCRIPTION                                             | SIZE (LENGTH X WIDTH) IN MTRS | EXTENT IN Ha. | F. SY. NO. | VILLAGE     | HOBBI  | TALUK       | DISTRICT    |
|---------------------|---------------------------------------------------------|-------------------------------|---------------|------------|-------------|--------|-------------|-------------|
| 1                   | AREA FOR PROPOSED BPT (5 Laks Ltr capacity)             | 24.175M X 24.175 M            | 0.0584        | 33         | CHITRADURGA | KASABA | CHITRADURGA | CHITRADURGA |
| 2                   | PROPOSED AREA FOR RAISING MAIN & GRAVITY MAIN PIPE LINE | 232.9 M X 6 M                 | 0.1397        | 33         | CHITRADURGA | KASABA | CHITRADURGA | CHITRADURGA |
| TOTAL EXTENT IN Ha. |                                                         |                               | 0.1981        |            |             |        |             |             |

AREA DETAILS OF RAISING MAIN & GRAVITY MAIN PIPE LINE IN R.Sy. No.85, Sy. No. 70 & 71 OF KUNCHIGANALU VILLAGE (NEMAKAL GARAGE) CHITRADURGA TALUK.

| SL. NO.             | DESCRIPTION                                                             | SIZE (LENGTH X WIDTH) IN MTRS | EXTENT IN Ha. | F. SY. NO. | VILLAGE      | HOBBI  | TALUK       | DISTRICT    |
|---------------------|-------------------------------------------------------------------------|-------------------------------|---------------|------------|--------------|--------|-------------|-------------|
| 1                   | PROPOSED AREA FOR RAISING MAIN & GRAVITY MAIN PIPE LINE IN REVENUE LAND | 45.0 M X 6 M                  | 0.0270        | 85         | KUNCHIGANALU | KASABA | CHITRADURGA | CHITRADURGA |
| 2                   | PROPOSED AREA FOR RAISING MAIN & GRAVITY MAIN PIPE LINE IN PRIVATE LAND | 32.0 M X 6 M                  | 0.0192        | 71         | KUNCHIGANALU | KASABA | CHITRADURGA | CHITRADURGA |
| 3                   |                                                                         | 49.0 M X 6 M                  | 0.0294        | 70         | KUNCHIGANALU | KASABA | CHITRADURGA | CHITRADURGA |
| TOTAL EXTENT IN Ha. |                                                                         |                               | 0.0756        |            |              |        |             |             |

GPS DETAILS OF B.P.T AND RAISING MAIN & GRAVITY MAIN PIPE LINE IN JOGIMATTI S.F. IN F.Sy. No.33 OF CHITRADURGA VILLAGE & R. Sy. No.85, Sy. No. 70 & 71 of KUNCHIGANALU VILLAGE IN CHITRADURGA TALUK.


| SL. NO. | GPS ID | NORTHING     | EASTING      | LATITUDE (UTM) | LONGITUDE (UTM) | REMARKS                                                                       |
|---------|--------|--------------|--------------|----------------|-----------------|-------------------------------------------------------------------------------|
| 1       | BPT-1  | N14 11 55.73 | E76 25 43.42 | 654170.1351    | 1570186.0479    | GPS BOUNDARY POINTS OF PROPOSED BPT (5 Laks Ltr capacity)                     |
| 2       | BPT-2  | N14 11 55.19 | E76 25 44.04 | 654188.7105    | 1570169.3160    |                                                                               |
| 3       | BPT-3  | N14 11 54.59 | E76 25 43.48 | 654170.9786    | 1570150.7406    |                                                                               |
| 4       | BPT-4  | N14 11 55.13 | E76 25 42.86 | 654153.4032    | 1570167.4725    |                                                                               |
| 5       | P-01   | N14 11 55.49 | E76 25 43.70 | 654178.4052    | 1570178.5985    | GPS POINTS OF PROPOSED RAISING MAIN & GRAVITY MAIN PIPE LINE IN FOREST        |
| 6       | P-02   | N14 11 55.31 | E76 25 43.90 | 654184.5614    | 1570173.0533    |                                                                               |
| 7       | P-03   | N14 11 55.73 | E76 25 47.11 | 654280.5164    | 1570186.4349    |                                                                               |
| 8       | P-04   | N14 11 55.53 | E76 25 47.10 | 654280.4167    | 1570180.4096    |                                                                               |
| 9       | P-05   | N14 11 55.22 | E76 25 51.52 | 654412.9507    | 1570171.8506    |                                                                               |
| 10      | P-06   | N14 11 55.03 | E76 25 51.50 | 654412.3395    | 1570165.8816    |                                                                               |
| 11      | P-05   | N14 11 55.22 | E76 25 51.52 | 654412.9507    | 1570171.8506    | GPS POINTS OF RAISING MAIN & GRAVITY MAIN PIPE LINE IN REVENUE & PRIVATE LAND |
| 12      | P-06   | N14 11 55.03 | E76 25 51.50 | 654412.3395    | 1570165.8816    |                                                                               |
| 13      | P-07   | N14 11 54.81 | E76 25 55.70 | 654538.2827    | 1570159.9866    |                                                                               |
| 14      | P-08   | N14 11 54.60 | E76 25 55.83 | 654542.1604    | 1570153.5928    |                                                                               |

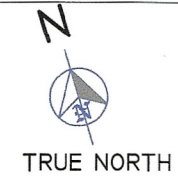

SCALE :-1:7920

| S.L No. | SYMBOL | DESCRIPTION                                       |
|---------|--------|---------------------------------------------------|
| 01      |        | NH-4 (NATIONAL HIGHWAY)                           |
| 02      |        | EXISTING WIND MILL ROAD                           |
| 03      |        | SERVICE ROAD                                      |
| 04      |        | FOREST BOUNDARY                                   |
| 05      |        | VILLAGE BOUNDARY                                  |
| 06      |        | SY. NO. BOUNDARY                                  |
| 07      |        | PROPOSED BPT (5 Laks Ltr)                         |
| 08      |        | RAISING MAIN & GRAVITY MAIN PIPE LINE             |
| 09      |        | GPS STATION POINTS                                |
| 10      |        | PIPE LINE CONTINUATION IN REVENUE & PRIVATE LAND  |
| 11      |        | ALTERNATIVE OPTIONS FOR PROPOSED BPT (5 Laks Ltr) |

DETAILED VIEW

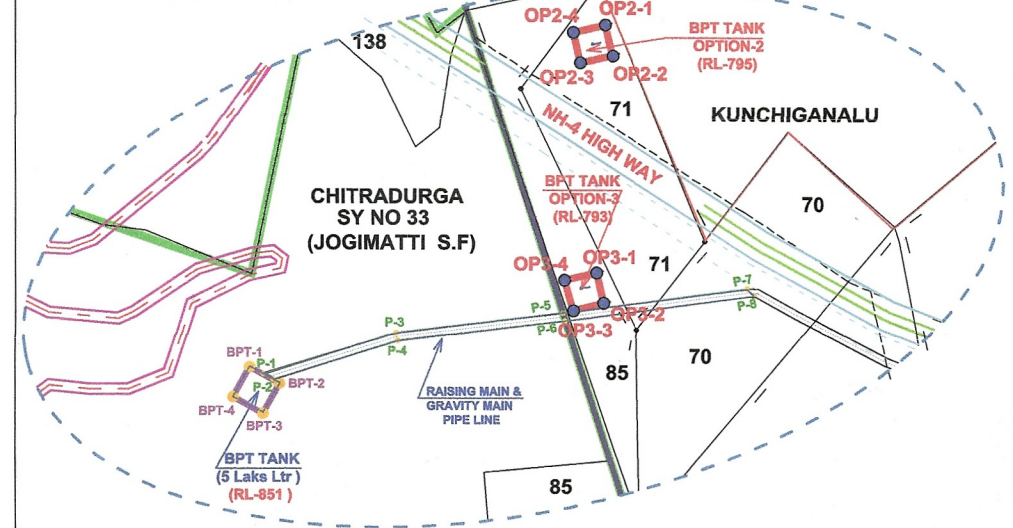

ಪರಾವರುತ್ತರು  
ಚಿತ್ರದುರ್ಗ