



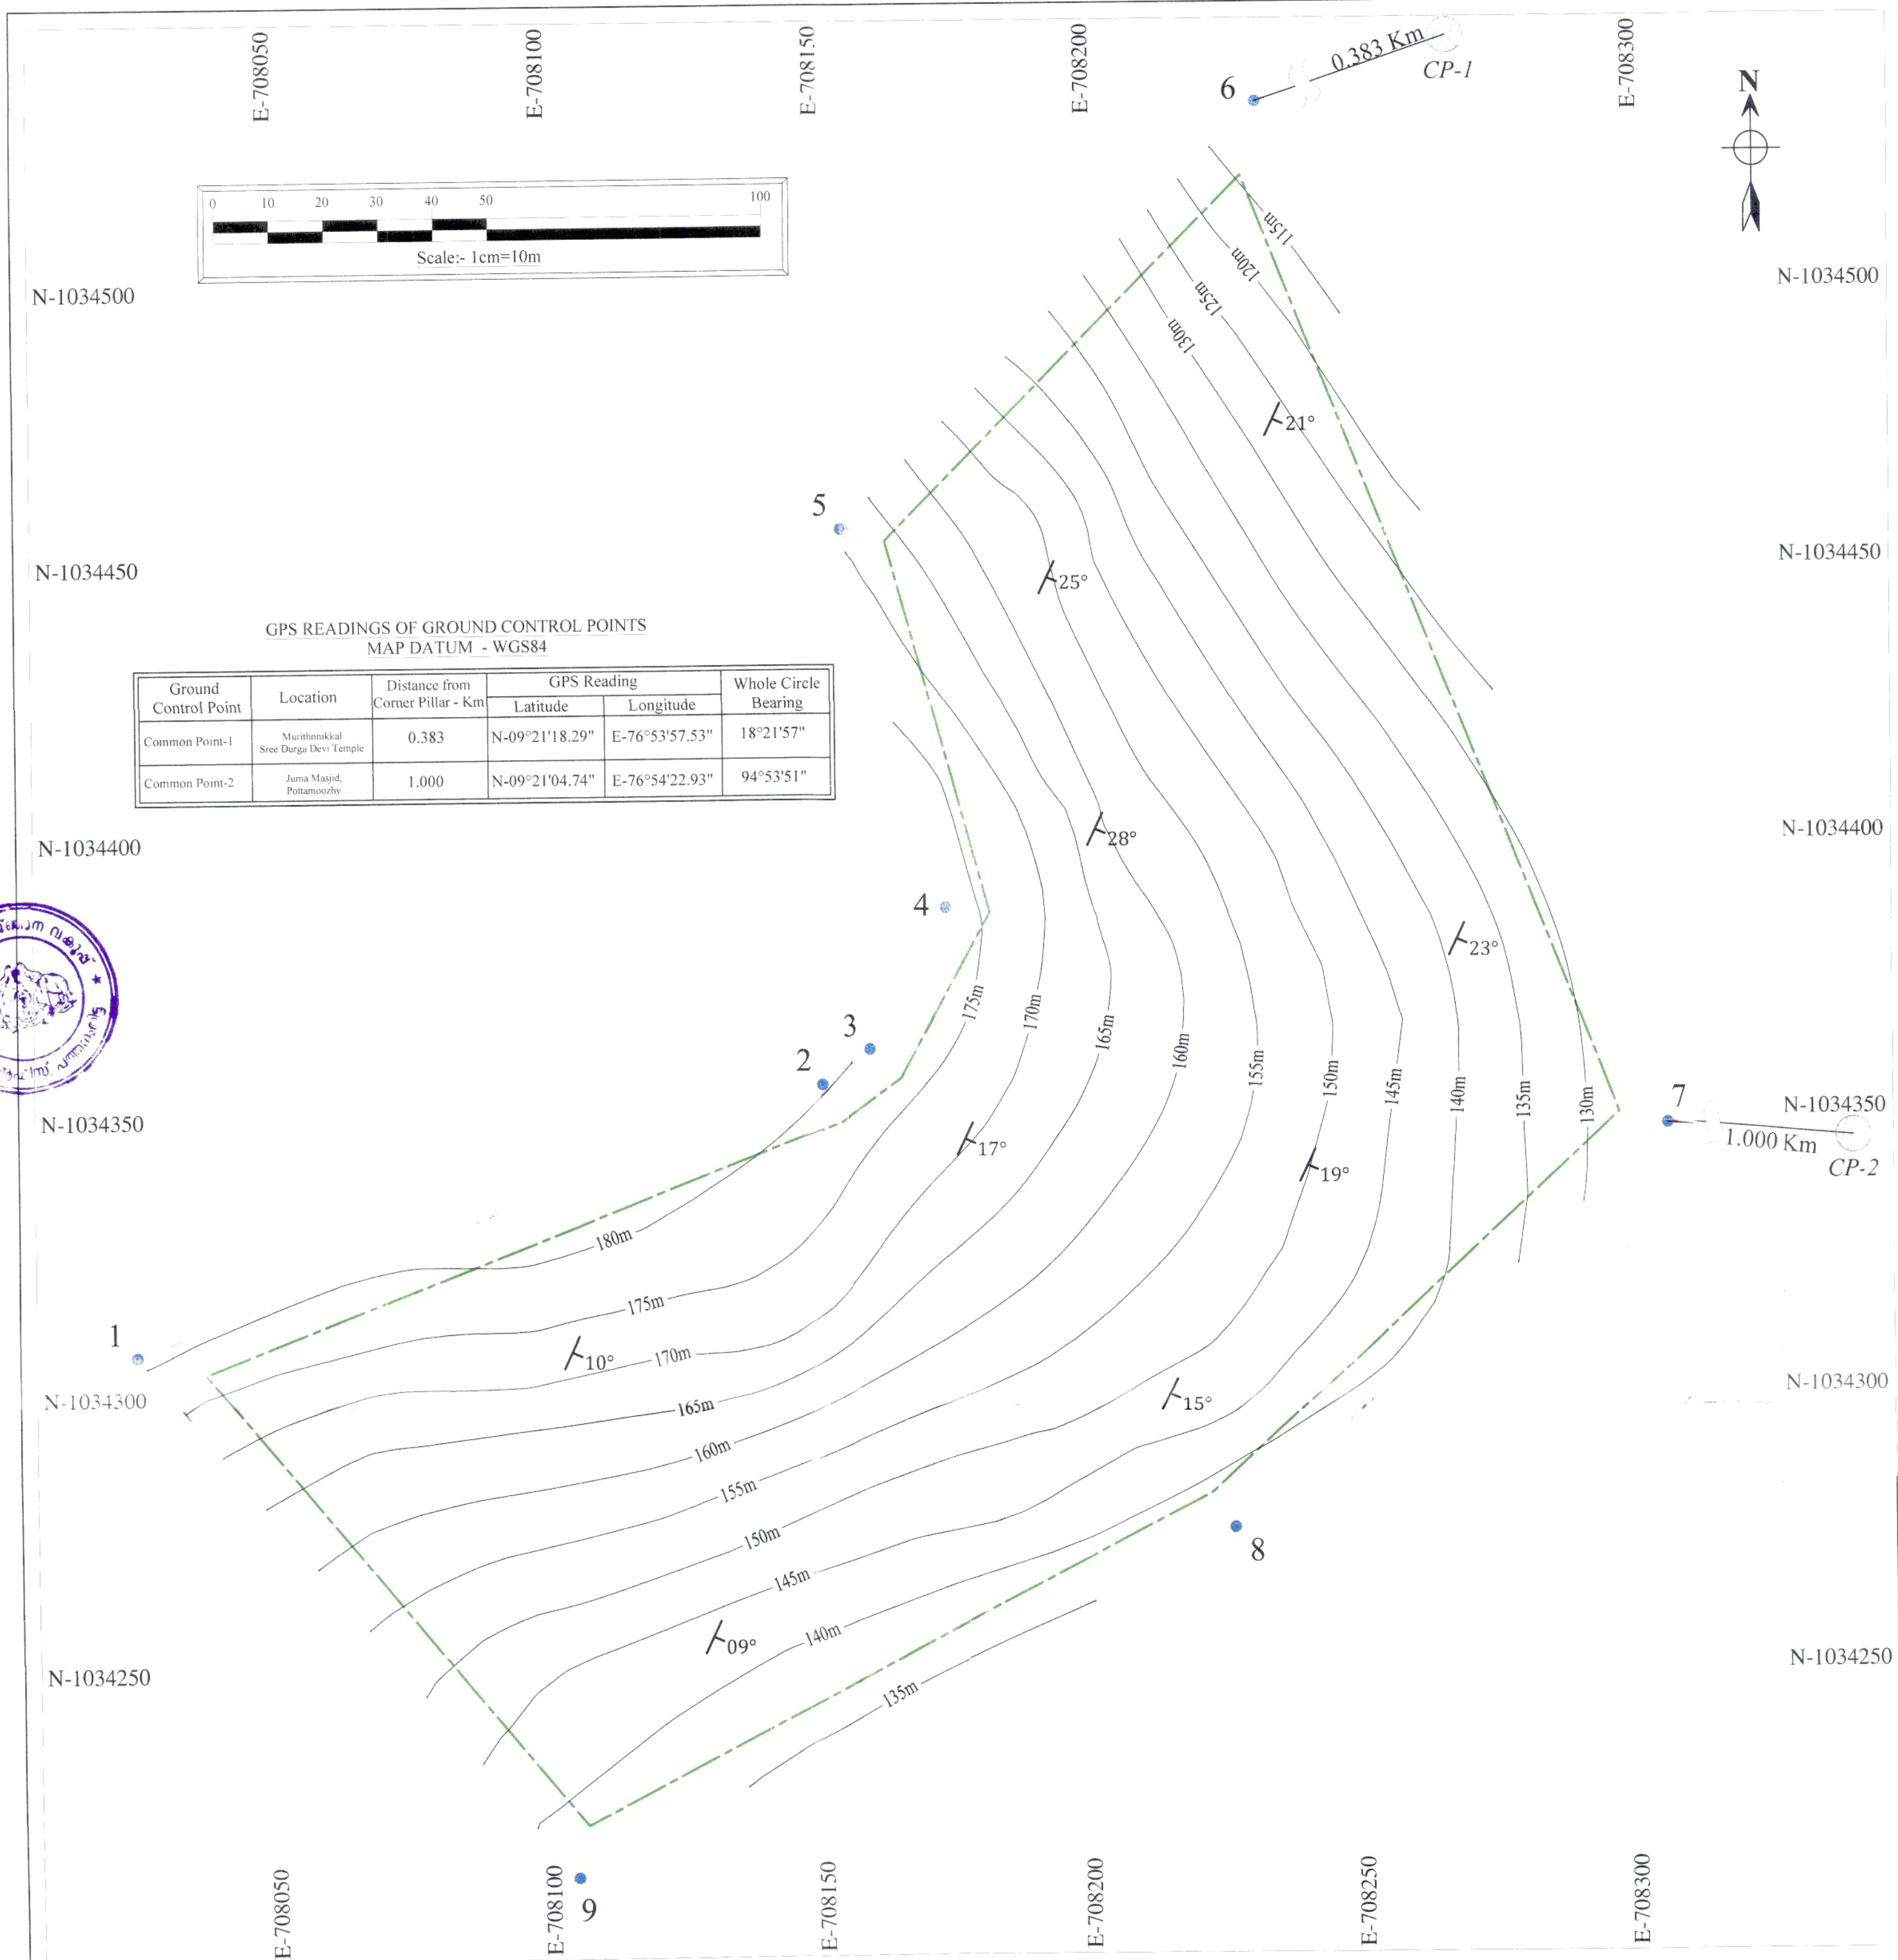

E-708050 E-708100 E-708150 E-708200 E-708250 E-708300

N-1034500 N-1034450 N-1034400 N-1034350 N-1034300 N-1034250

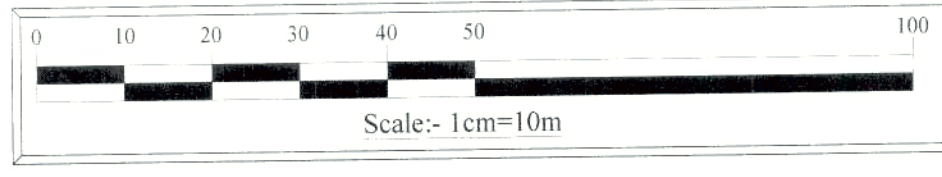

GPS READINGS OF GROUND CONTROL POINTS
MAP DATUM - WGS84

Ground Control Point	Location	Distance from Corner Pillar - Km	GPS Reading		Whole Circle Bearing
			Latitude	Longitude	
Common Point-1	Marthomkidal Sree Durga Devi Temple	0.383	N-09°21'18.29"	E-76°53'57.53"	18°21'57"
Common Point-2	Juma Masjid, Potamoorhy	1.000	N-09°21'04.74"	E-76°54'22.93"	94°53'51"

GPS READINGS OF BOUNDARY PILLARS
MAP DATUM - WGS84

Boundary Pillars	Latitude	Longitude
1	N-09°21'06.62"	E-76°53'39.04"
2	N-09°21'08.16"	E-76°53'43.17"
3	N-09°21'08.36"	E-76°53'43.46"
4	N-09°21'09.19"	E-76°53'43.93"
5	N-09°21'11.43"	E-76°53'43.32"
6	N-09°21'13.91"	E-76°53'45.85"
7	N-09°21'07.87"	E-76°53'48.24"
8	N-09°21'05.51"	E-76°53'45.62"
9	N-09°21'03.51"	E-76°53'41.63"

INDEX

- QUARRY BOUNDARY
- 7.5m SAFETY BARRIER
- 180° CONTOURS
- ROAD
- CP COMMON POINTS
- 28° NATURAL HILL SLOPE



PLATE NO.3

GRANITE BUILDING STONE QUARRY OF
M/s.Delta Aggregates & Sand Private Limited.,
Sy Nos 889/1-15-1 & 889/1-15, Perunad Village, Ranni Taluk, Pathanamthitta District, Kerala.

Title	SURVEY PLAN	Date of Survey:14.09.2019
Scale	1:1000	Extent : 3.7691 Ha. (9.3134Acres)

Certified that the above plan is correct.

C. Thambu Cherian
DMG/KERALA/RQP/17/2018

PREPARED BY : GLOBAL ENVIRONMENT & MINING SERVICES
(Consulting Engineers, Mine designers, Geologist & Surveyors)