



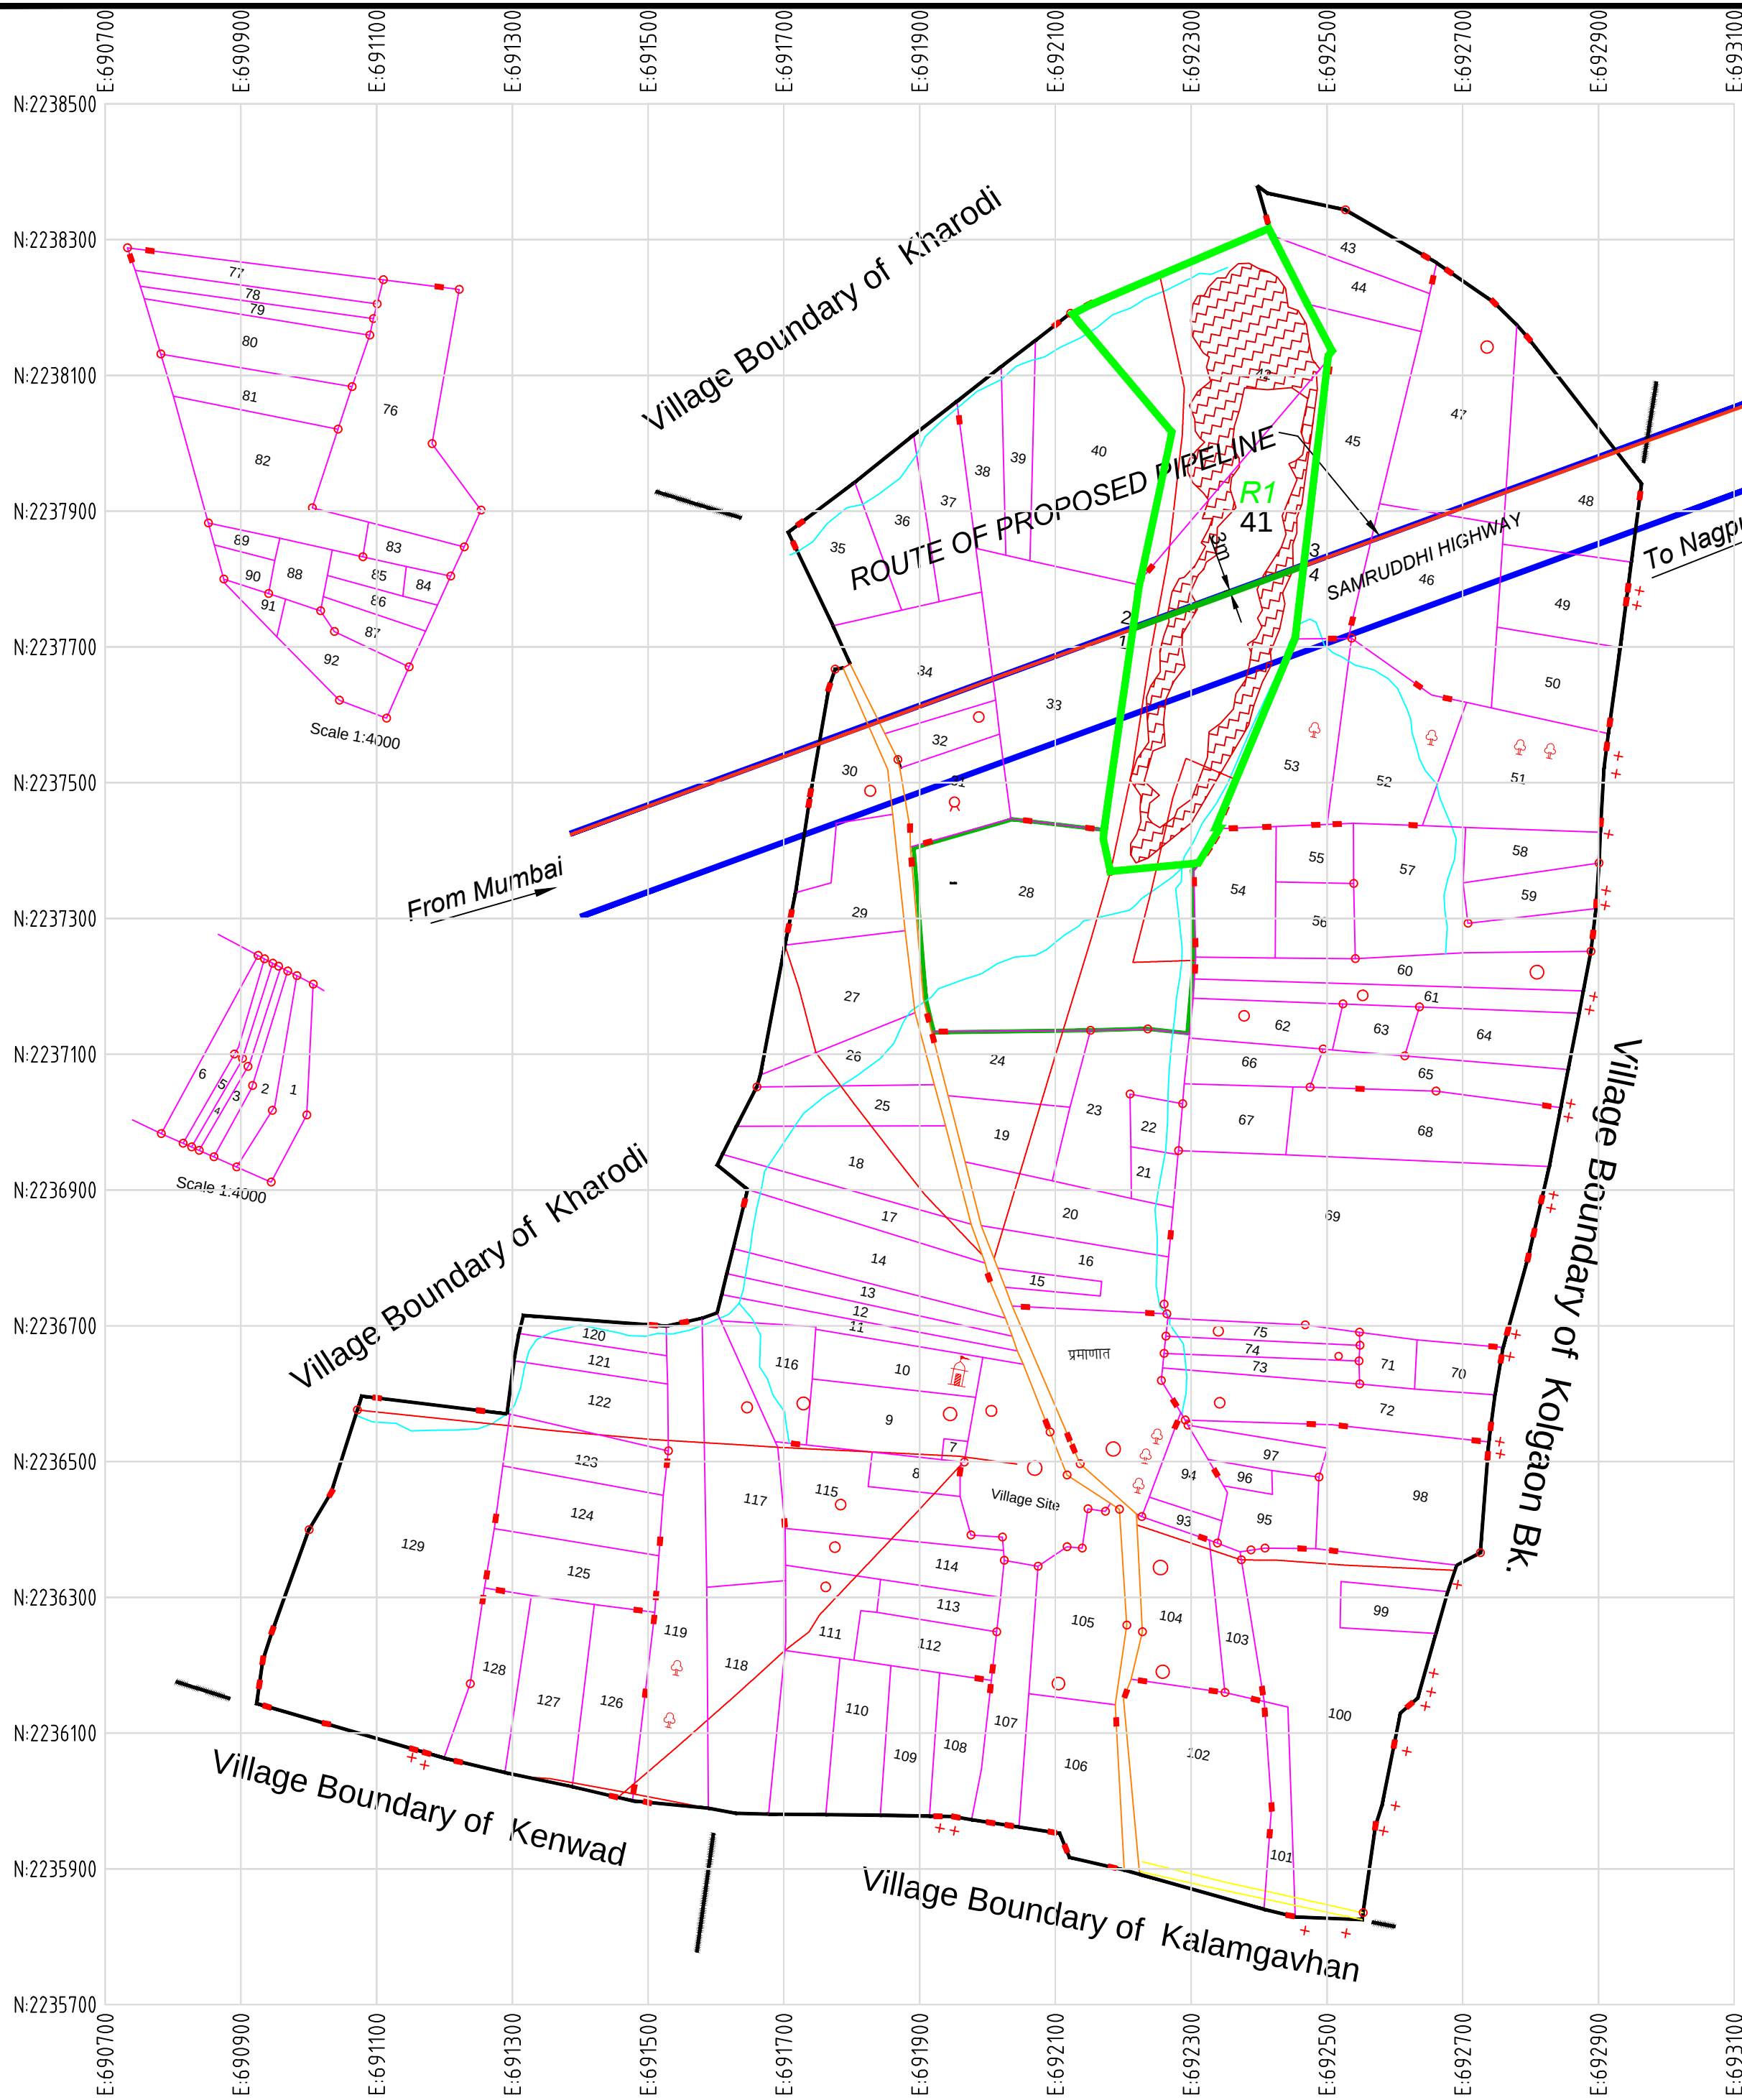

Symbols	Remarks
	Road:Road, Cart road, Street, Railway Track
	River, Canal, Lake
	Trees: Orange, Mango, Palm, Coconut, Tamarind and other trees
	Wells: Constructed Wells, Non Constructed Wells, Step Wells, diesel based, Electric based Well, non functioning, Tank
	Bore well, Tube well
	Rock
	Check Dam
	Bridge
	Temple, Church ,Gurudwara , Mashjid ,Eidgah
	Electric Pole, Tele pole
	School, College, Factory
	House,Hospital, Market, Residential
	(Govt.)Office: Telephone, Post ,Police etc.
	Office, Petrol Pump, Cinema, Memorial, Hotel
	Guest House: Forest ,Irrigation
	Hill
	Fencing
	Population
	Cemetery
	Mines
	Grazing land
	Heritage Place
	Survey Station, Extension

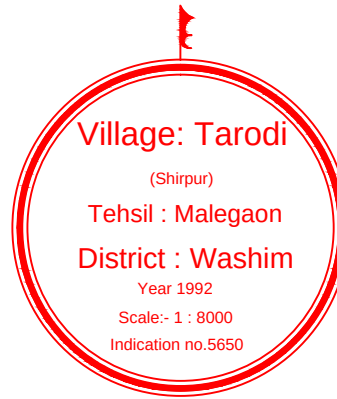

No	Sr No	Easting	Northing	Longitude	Latitude
R1	1	692214.0676	2237725.265	76°50' 23.76" E	20°13' 39.03" N
	2	692214.5555	2237728.639	76°50' 23.78" E	20°13' 39.14" N
	3	692465.9704	2237820.736	76°50' 32.47" E	20°13' 42.05" N
	4	692465.5786	2237817.397	76°50' 32.46" E	20°13' 41.94" N

MUMBAI NAGPUR SECTION OF MNJPL PROJECT
MUMBAI - NAGPUR PROPOSED GAS PIPELINE (MNPL)
Reserved Forest to be Diverted District Washim(Division-Washim)

Ref. No.	Forest Land Description	Compartment No.	Length in Forest (m)	Width (m)	Area in (Sqmt)	Area in (Ha)	Village	Tehsil	District
R1	Forest Land in Plot No. 41	E113	267.80	3	803.40	0.0803	Tarodi	Malegaon	Washim

- LEGEND
- Route of Proposed Pipeline
 - Samruddhi Highway ROW
 - Forest Boundary
 - Affected Forest



GAIL (India) LIMITED.
(A Govt. of India Undertaking)
JUBILEE TOWER, S & LR DEPARTMENT, 8TH FLOOR,
B-35, 36 SECTOR-1, NOIDA 201301, G.B. NAGAR (U.P.) India

PROJECT :
MUMBAI NAGPUR SECTION OF MNJPL PROJECT

SECTION :
MUMBAI - NAGPUR PROPOSED GAS PIPELINE (MNPL)

SECTION :
Details of Reserved Forest to be Diverted Village: Tarodi, District Washim

TITLE :
Geo Reference Village Map



THE ODESH CONSULTANTS
Phone: (020) 2391151 / 239172 / 239482 Tele Fax No: (020) 239482
Email: odeshteam@rediffmail.com, odeshteam@gmail.com



ISO 9001:2015
Cert No: 0318Q562003

CODE :
MNPL

Scale
1 : 8,000


Job No.
TDC/GAIL/19-20

Drawing / Document No.
TDC-GAIL-MNPL-20-P19-RF-Washim-VM-01

Sheet
01-12

Rev.
oC

At

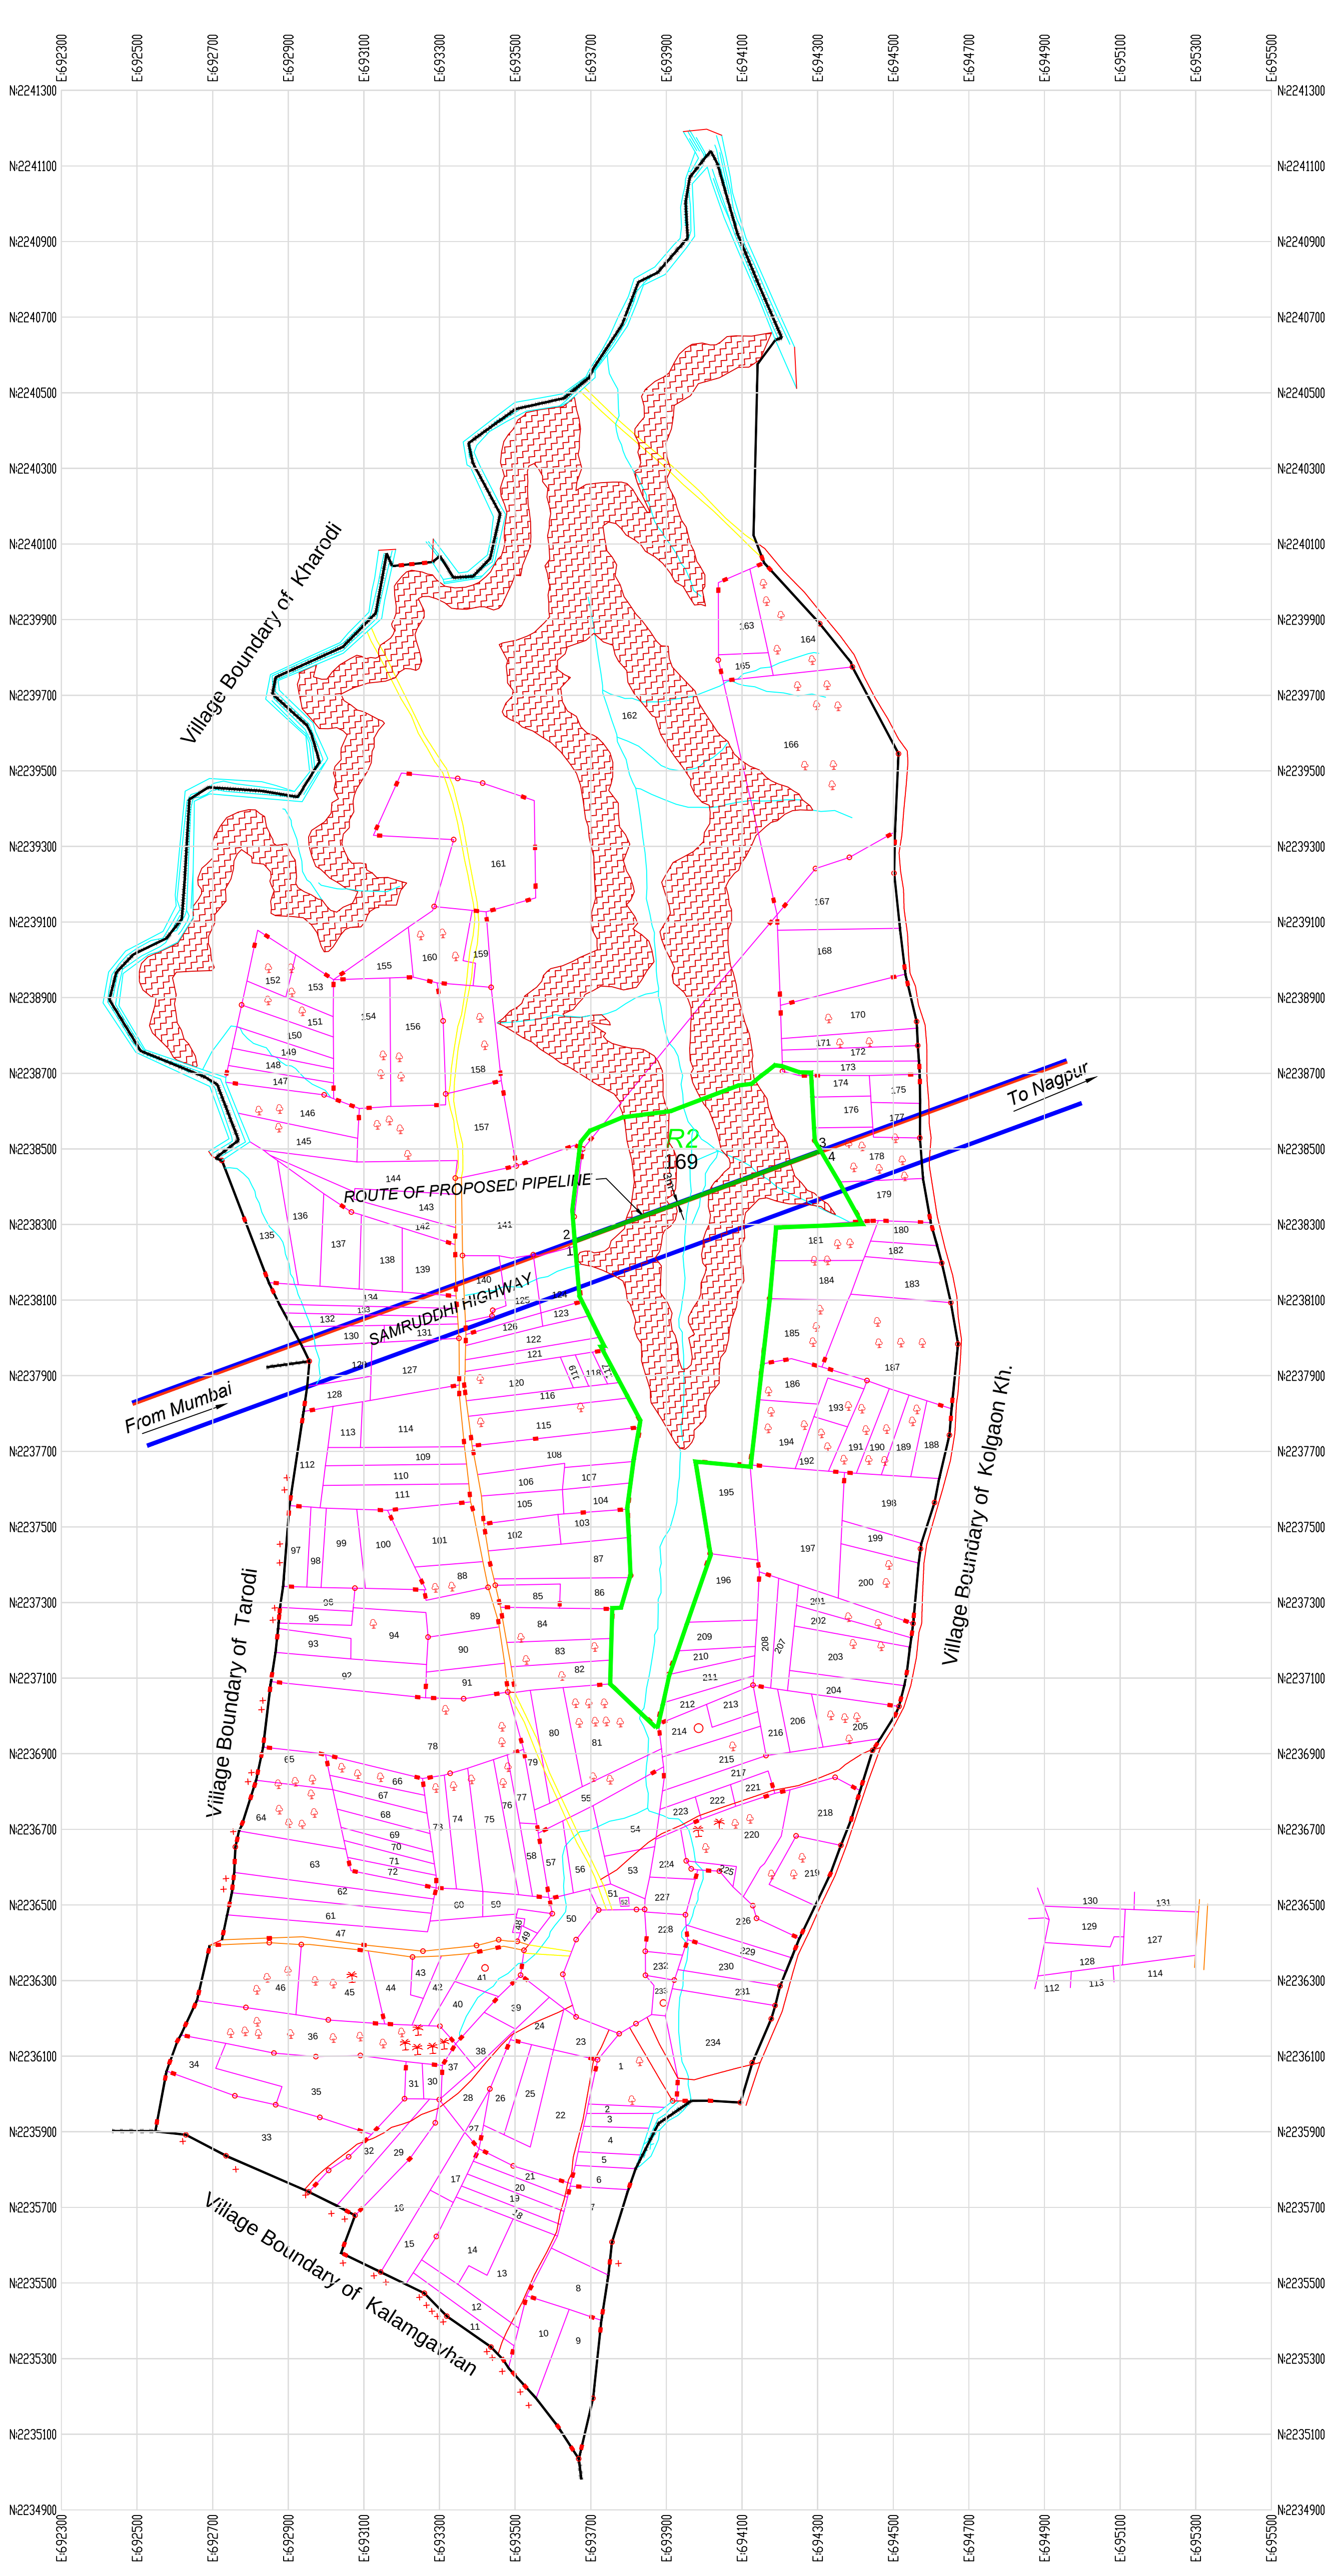

Village: Kolgaon Bu

No : 2

Tehsil : Malegaon

District : Washim

Year 1989&90

Scale:- 1 : 10000

Indication no.5651

Symbols	Remarks
	Road, Road, Cart road, Street, Railway Track
	River, Canal, Lake
	Trees: Orange, Mango, Palm, Coconut, Tamrand and other trees
	Wells: Constructed Wells, Non Constructed Wells, Step Wells, diesel based, Electric based Well, non functioning, Tank
	Bore well, Tube well
	Rock
	Check Dam
	Bridge
	Temple, Church, Gurudwara, Masjid, Eidgah
	Electric Pole, Tele pole
	School, College, Factory
	House, Hospital, Market, Residential
	(Govt.) Office: Telephone, Post, Police etc.
	Office, Petrol Pump, Cinema, Memorial, Hotel
	Guest House: Forest, Irrigation
	Hill
	Fencing
	Population
	Cemetery
	Mines
	Grazing land
	Heritage Place
	Survey Station, Extension

LEGEND

Route of Proposed Pipeline

Samruddhi Highway ROW

Forest Boundary

Affected Forest

No	Sr No	Easting	Northing	Longitude	Latitude
R2	1	693657.5387	2238254.027	76°51' 13.69" E	20°13' 55.70" N
	2	693657.2634	2238257.121	76°51' 13.68" E	20°13' 55.80" N
	3	694307.8107	2238495.425	76°51' 36.18" E	20°14' 03.31" N
	4	694309.3626	2238492.798	76°51' 36.23" E	20°14' 03.23" N

MUMBAI NAGPUR SECTION OF MNJPL PROJECT

MUMBAI - NAGPUR PROPOSED GAS PIPELINE (MNPL)

Reserved Forest to be Diverted District Washim(Division-Washim)

Ref. No.	Forest Land Description	Compartment No.	Length in Forest (m)	Width (m)	Area in (Sqmt)	Area in (Ha)	Village	Tehsil	District
R2	Forest Land in Plot No. 169	E116	693.50	3	2080.50	0.2081	Kolgaon Bu.	Malegaon	Washim

GAIL (India) LIMITED.

(A Govt. of India Undertaking)

JUBILEE TOWER, 8 & 9 FLOOR, 8TH FLOOR, B-35, 36 SECTOR-4, NOIDA 201301, G.B. NAGAR(U.P.) India

PROJECT :

MUMBAI NAGPUR SECTION OF MNJPL PROJECT

SECTION :

MUMBAI - NAGPUR PROPOSED GAS PIPELINE (MNPL)

SECTION :

Details of Reserved Forest to be Diverted Village: Kolgaon Bu., District Washim

TITLE :

Geo Reference Village Map

THE ODESH CONSULTANTS

ODS 0033 2010

ODS 0033 2010

MNPL

Scale

Job No.

Drawing / Document No.

Sheet

Rev.


1 : 10,000

TDC/GAIL/19-20

TDC-GAIL-MNPL-20-P19-RF-Washim-VM-02

02-12

oC

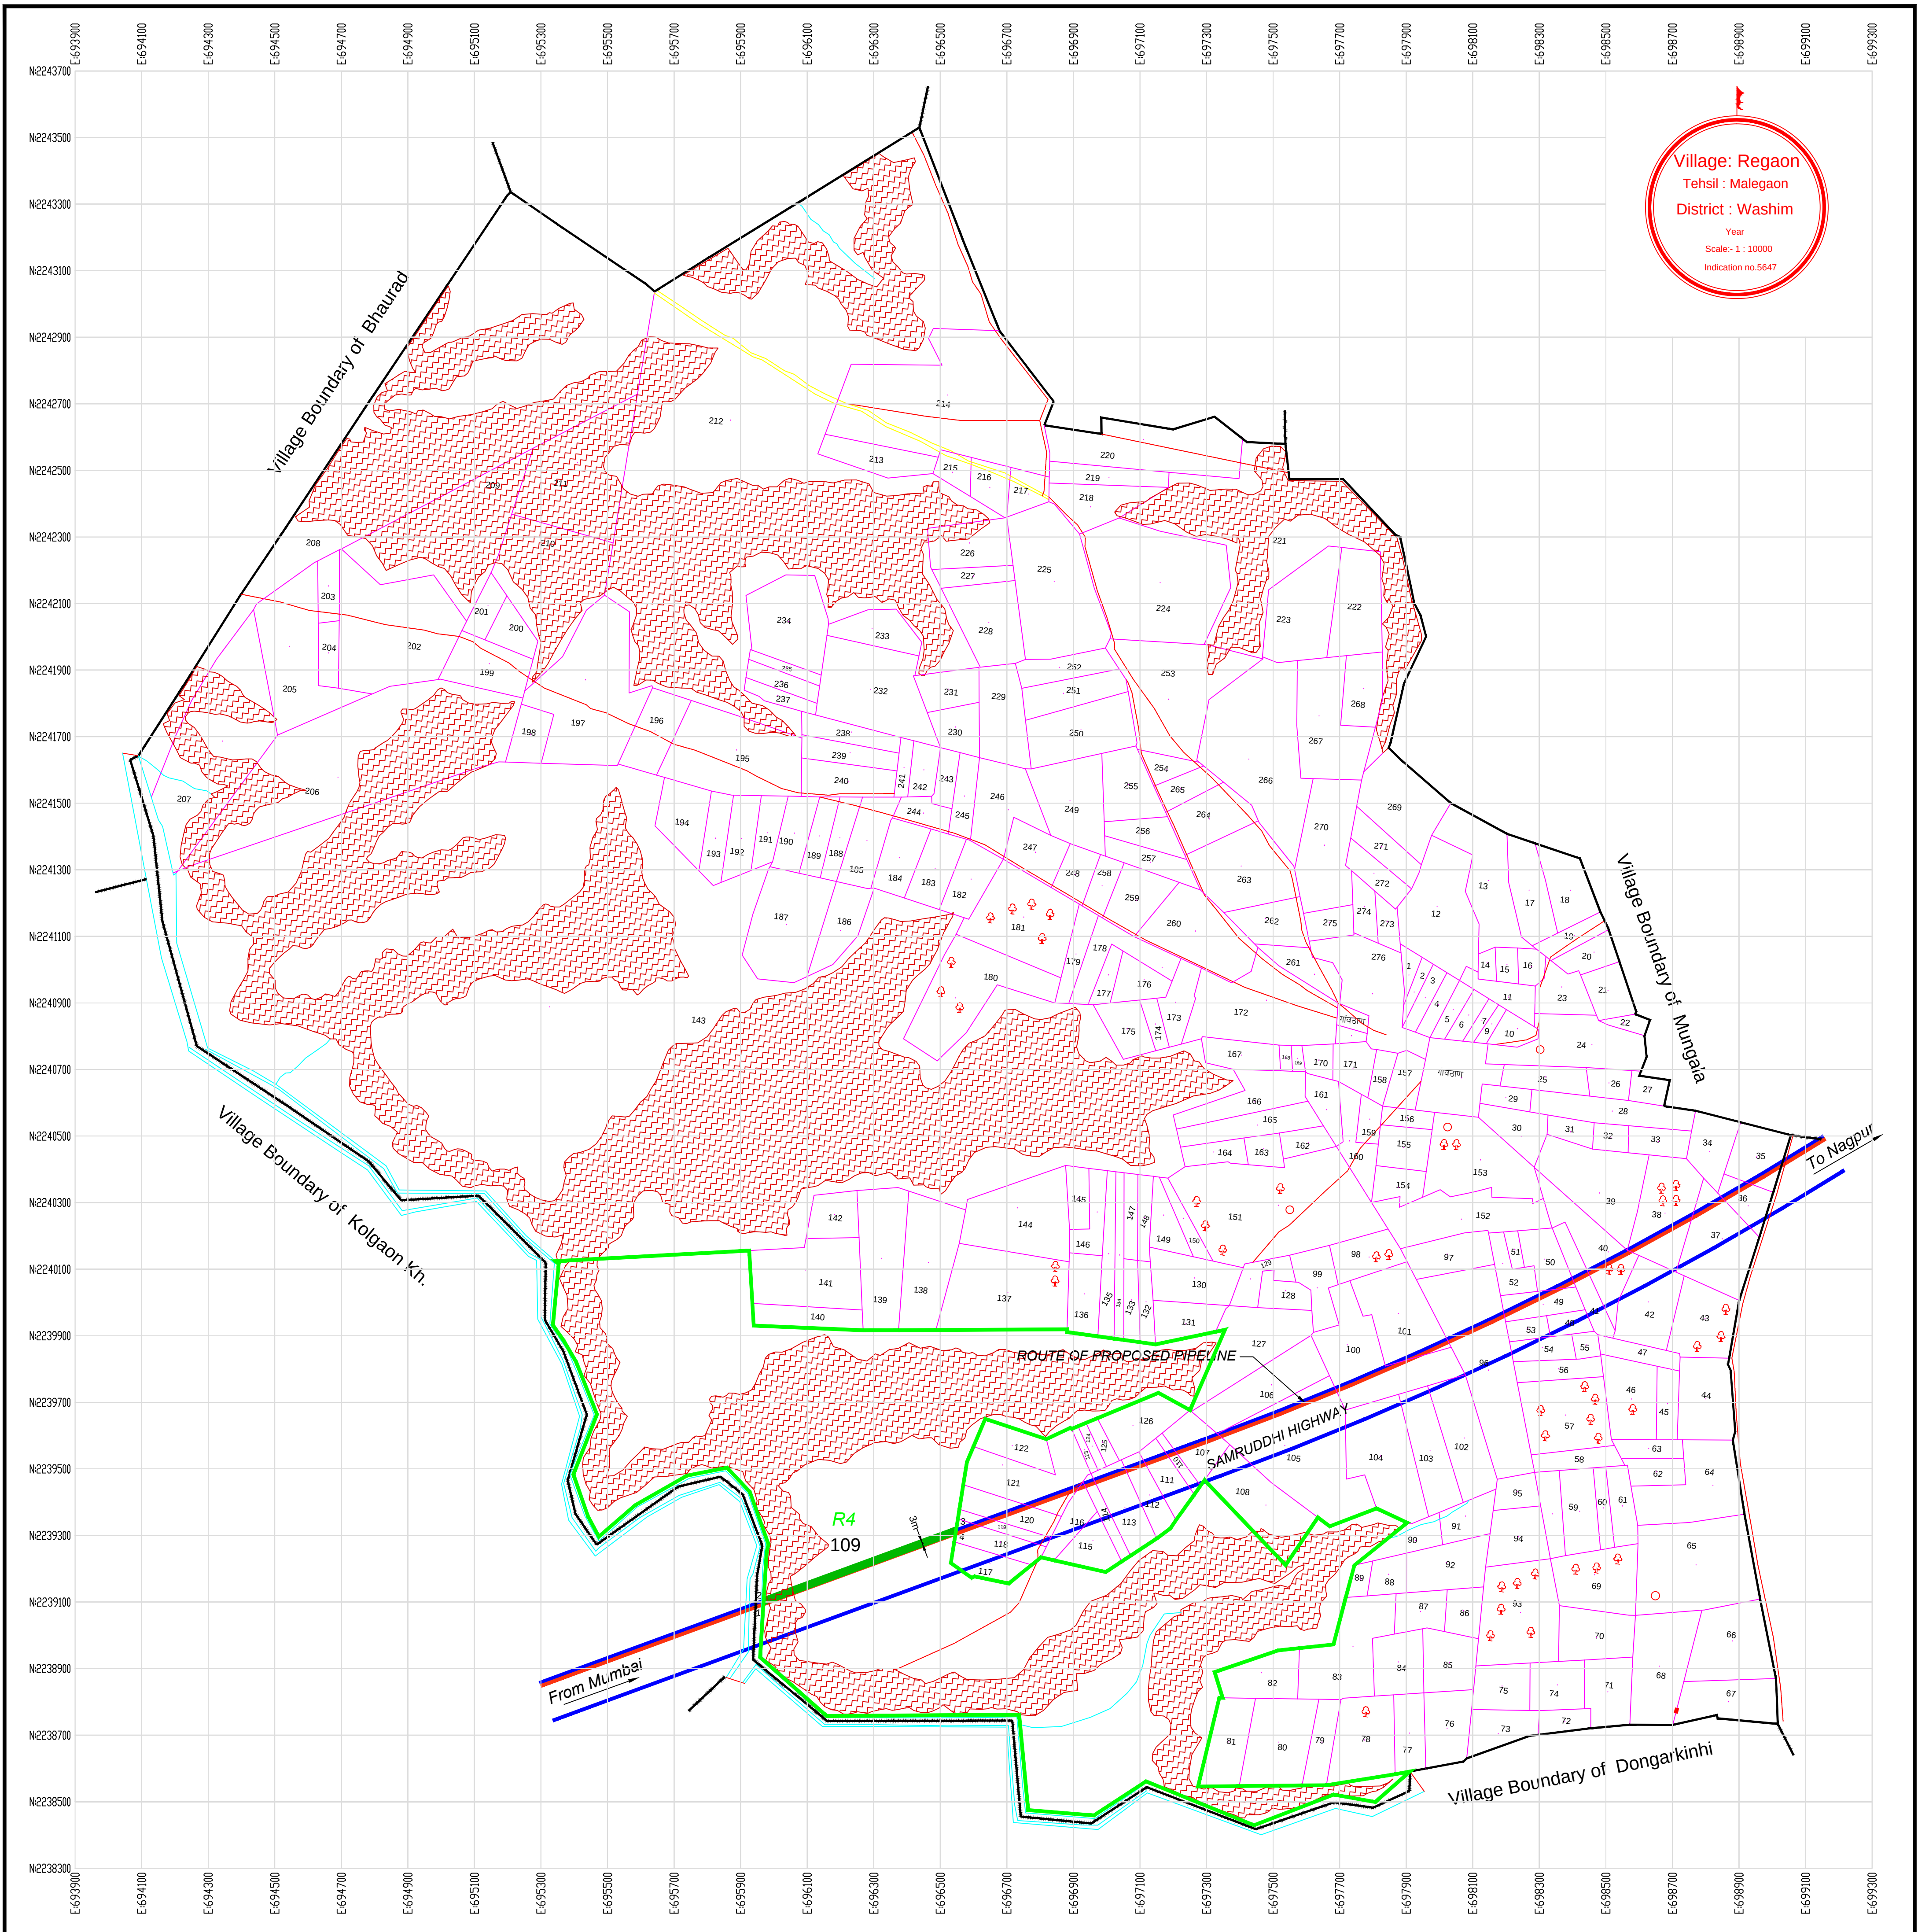

Village: Regaon
Tehsil : Malegaon
District : Washim

Year
Scale:- 1 : 10000
Indication no.5647

LEGEND

- Route of Proposed Pipeline
- Samruddhi Highway ROW
- Forest Boundary
- Affected Forest

No	Sr No	Easting	Northing	Longitude	Latitude
R4	1	695974.6662	2239102.82	76°52' 33.84" E	20°14' 22.45" N
	2	695975.0697	2239106.163	76°52' 33.85" E	20°14' 22.56" N
	3	696551.6066	2239317.356	76°52' 53.80" E	20°14' 29.21" N
	4	696551.1476	2239313.993	76°52' 53.78" E	20°14' 29.10" N

MUMBAI NAGPUR SECTION OF MNJPL PROJECT
MUMBAI - NAGPUR PROPOSED GAS PIPELINE (MNPL)
Reserved Forest to be Diverted District Washim(Division-Washim)

Ref. No.	Forest Land Description	Compartment No.	Length in Forest (m)	Width (m)	Area in (Sqmt)	Area in (Ha)	Village	Tehsil	District
R4	Forest Land in Plot No. 109 (Washim RF)	39	613.97	3	1841.91	0.1842	Regaon	Malegaon	Washim

Symbols	Remarks
	Road,Road, Cart road,Street, Railway Track
	River,Canal,Lake
	Trees: Orange, Mango, Palm, Coconut, Terminal and other trees
	Wells: Constructed Wells, Non Constructed Wells, Step Wells, diesel based, Electric based Well, non functioning, Tank
	Bore well, Tube well
	Rock
	Check Dam
	Bridge
	Temple, Church, Gurudwara , Masjid , Eidgah
	Electric Pole, Tele pole
	School, College, Factory
	House,Hospital,Market, Residential
	(Govt.)Office: Telephone, Post ,Police etc.
	Office, Petrol Pump, Cinema, Memorial,Hotel
	Guest House: Forest ,Irrigation
	Hill
	Fencing
	Population
	Cemetery
	Mines
	Grazing land
	Heritage Place
	Survey Station, Extension

GAIL (India) LIMITED.
(A Govt. of India Undertaking)
JUBILEE TOWER, 5 & 6 FLOOR, 8TH FLOOR,
B-35,36 SECTOR-1, NOIDA 201301, G.B. NAGAR(U.P.) India

PROJECT :
MUMBAI NAGPUR SECTION OF MNJPL PROJECT

SECTION :
MUMBAI - NAGPUR PROPOSED GAS PIPELINE (MNPL)

SECTION :
**Details of Reserved Forest
to be Diverted Village: Regaon, District Washim**

Geo Reference Village Map

THE ODESH CONSULTANTS
ODS REGD. 2015
ODS REGD. 2015
ODS REGD. 2015

CODE :
MNPL


Scale
1 : 10,000

Job No.
TDC/GAIL/19-20

Drawing / Document No.
TDC-GAIL-MNPL-20-P19-RF-Washim-VM-04

Sheet
04-12

Rev.
oC

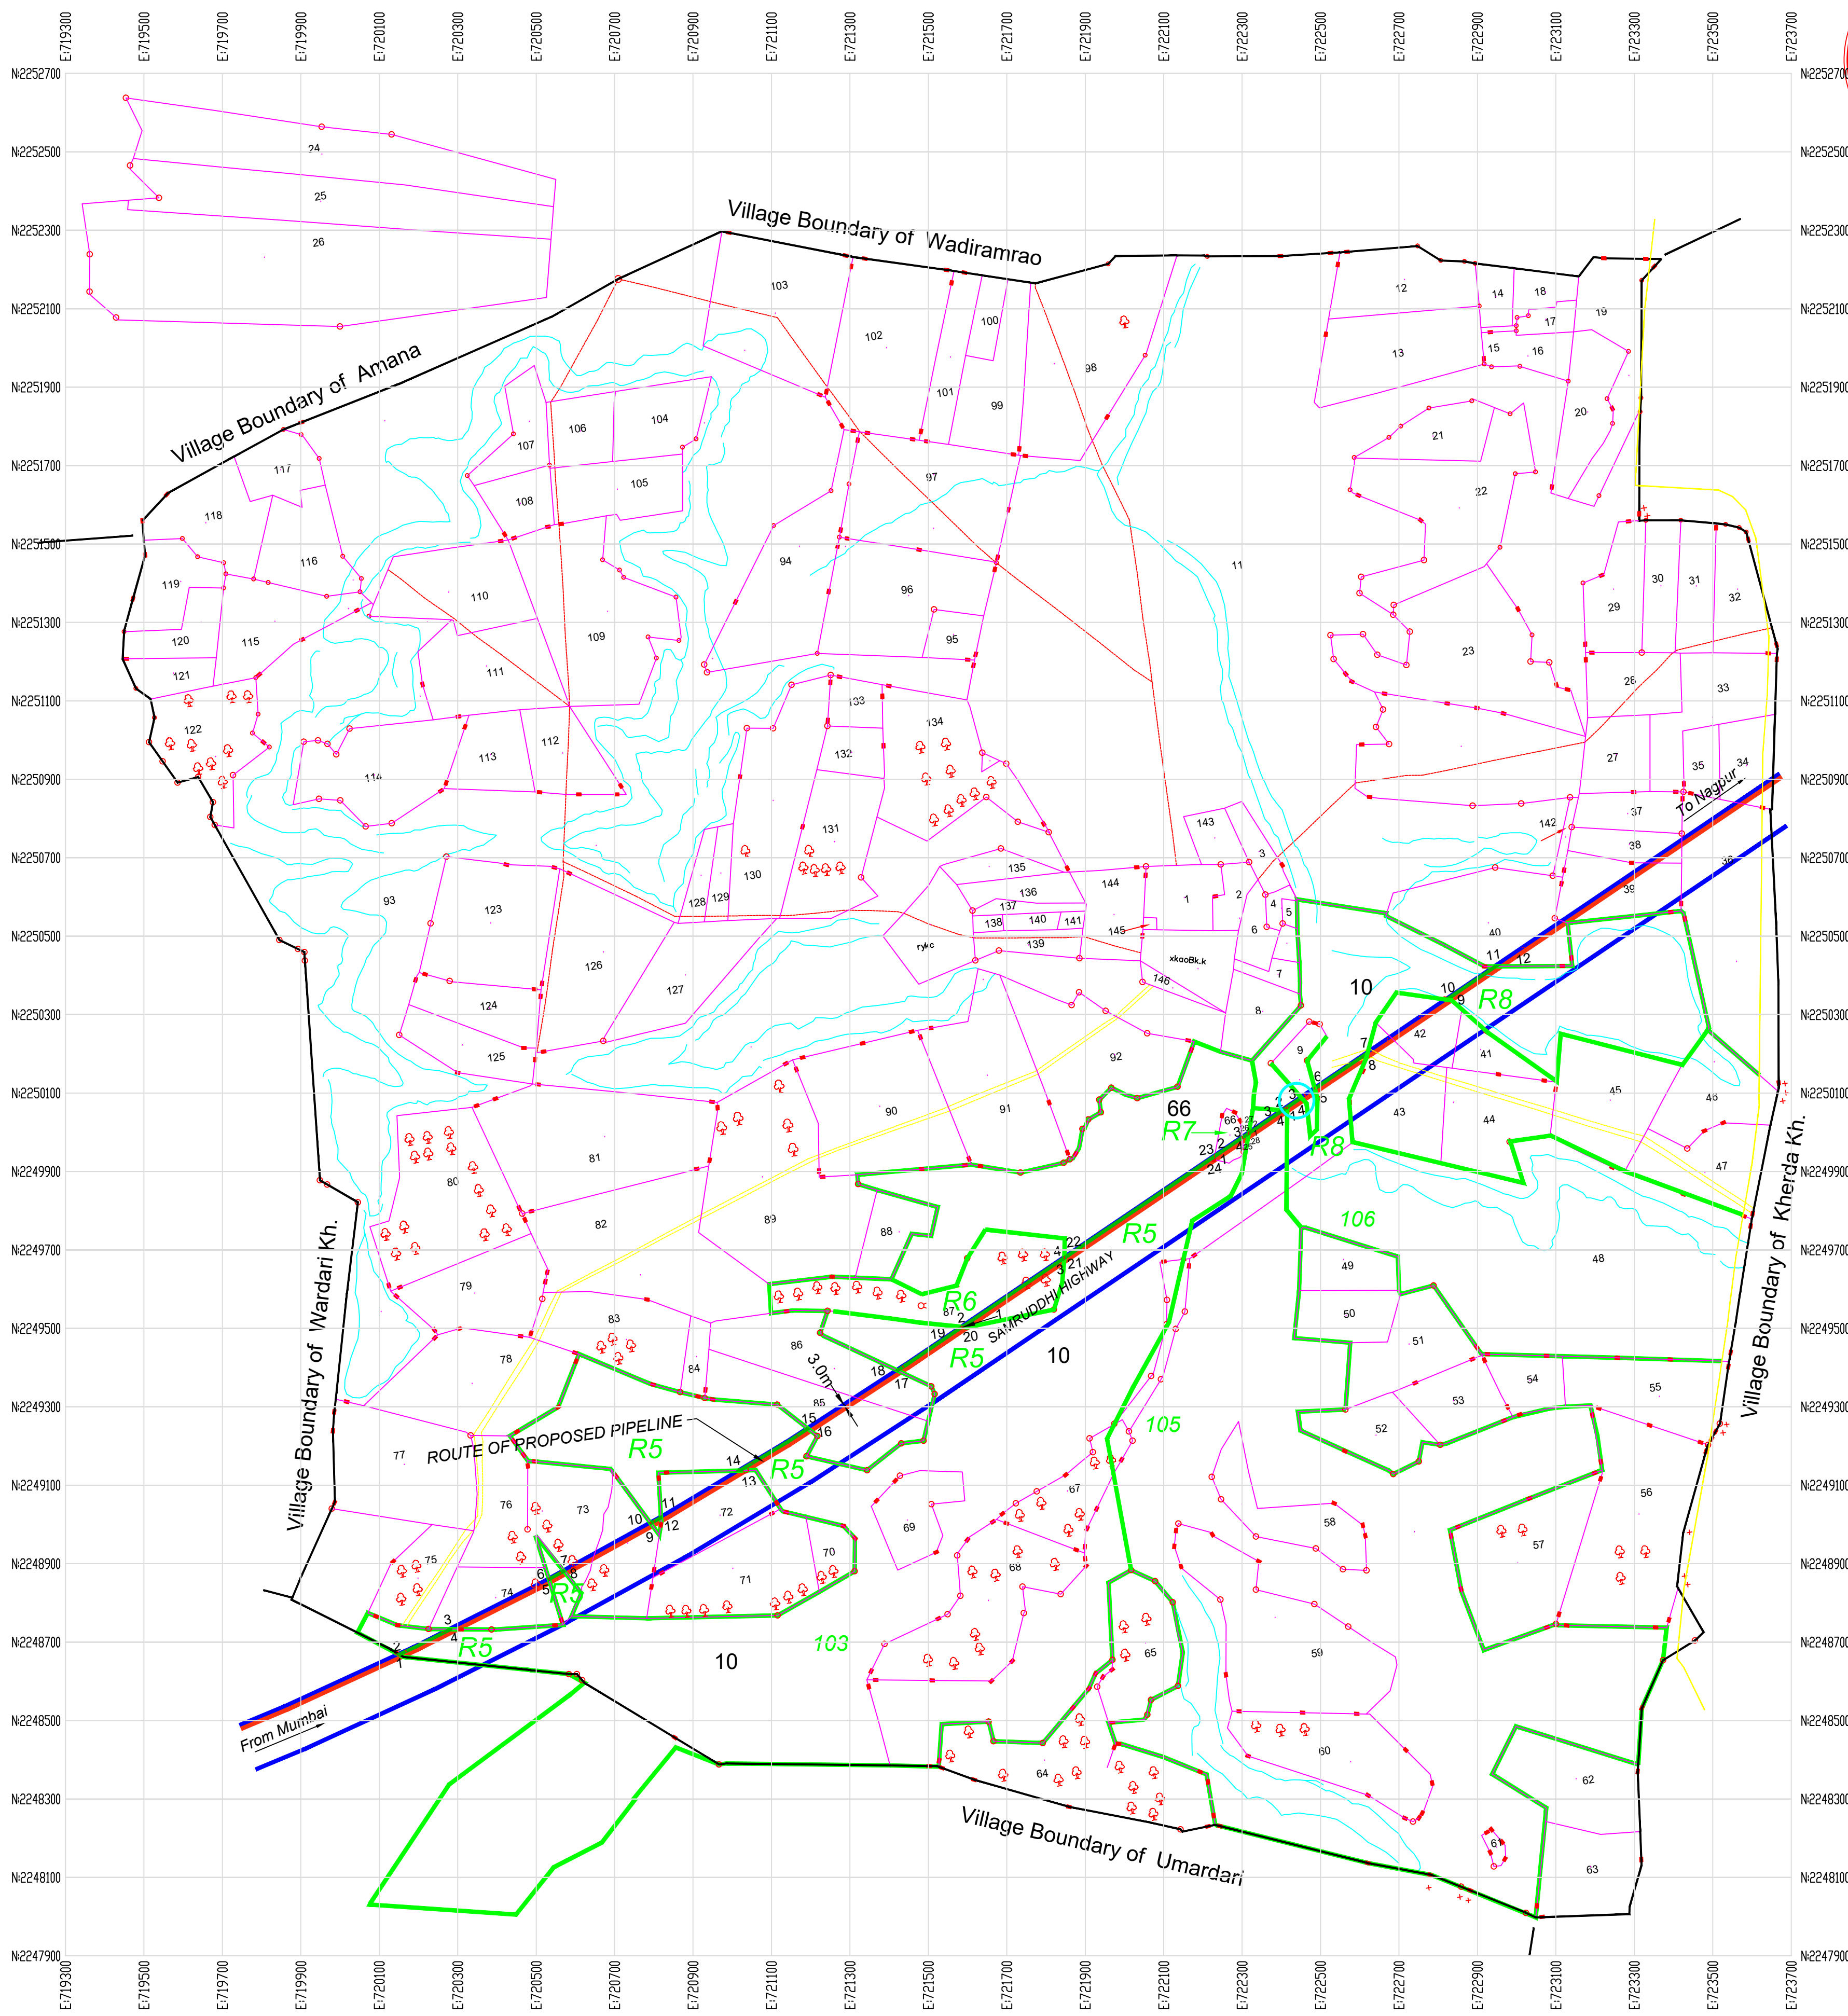

LEGEND

- Route of Proposed Pipeline
Samruddhi Highway ROW
Forest Boundary
Affected Forest

Symbols	Remarks
	Road, Road, Cart road, Street, Railway Track
	River, Canal, Lake
	Trees: Orange, Mango, Palm, Coconut, Tamarind and other trees
	Wells: Constructed Wells, Non Constructed Wells, Stop Wells, Diesel Piped, Electric based Well, non functioning Tank
	Bore well, Tube well
	Rock
	Check Dam
	Bridge
	Temple, Church, Gurudwara, Masjid, Eidgah
	Electric Pole, Tele pole
	School, College, Factory
	House, Hospital, Market, Residential
	(Govt.) Office, Telephone, Post, Police etc.
	Office, Petrol Pump, Cinema, Memorial, Hotel
	Guest House, Forest, Irrigation
	Hill
	Fencing
	Population
	Cemetery
	Mines
	Grazing land
	Heritage Place
	Survey Station, Extension

o	Sr o	asting	orthing	Longitude	Latitude
R5	1	720169.9246	2248675.658	77° 06' 31.48"	20° 19' 24.19"
	2	720166.5849	2248677.425	77° 06' 31.37"	20° 19' 24.25"
	3	720260.5622	2248723.808	77° 06' 34.63"	20° 19' 25.72"
	4	720267.131	2248723.761	77° 06' 34.85"	20° 19' 25.71"
	5	720532.9964	2248858.769	77° 06' 44.08"	20° 19' 29.99"
	6	720532.0949	2248861.697	77° 06' 44.05"	20° 19' 30.09"
	7	720560.6581	2248877.43	77° 06' 45.04"	20° 19' 30.59"
	8	720562.5002	2248875.02	77° 06' 45.10"	20° 19' 30.51"
	9	720792.6853	2249001.806	77° 06' 53.09"	20° 19' 34.53"
	10	720790.8962	2249004.246	77° 06' 53.03"	20° 19' 34.61"
	11	720800.8055	2249009.704	77° 06' 53.37"	20° 19' 34.79"
	12	720800.7295	2249006.237	77° 06' 53.37"	20° 19' 34.67"
	13	721052.929	2249155.945	77° 07' 02.13"	20° 19' 39.43"
	14	721047.9773	2249156.475	77° 07' 01.96"	20° 19' 39.45"
	15	721162.8608	2249226.432	77° 07' 05.94"	20° 19' 41.68"
	16	721165.8221	2249224.908	77° 07' 06.05"	20° 19' 41.63"
	17	721436.8131	2249400.965	77° 07' 15.46"	20° 19' 47.24"
	18	721434.2852	2249402.9	77° 07' 15.38"	20° 19' 47.30"
	19	721584.1156	2249503.984	77° 07' 20.59"	20° 19' 50.53"
	20	721588.7798	2249503.516	77° 07' 20.75"	20° 19' 50.51"
	21	721846.6767	2249677.811	77° 07' 29.71"	20° 19' 56.07"
	22	721846.8213	2249681.529	77° 07' 29.72"	20° 19' 56.19"
	23	722230.1447	2249940.591	77° 07' 43.05"	20° 20' 04.45"
	24	722229.3532	2249936.435	77° 07' 43.02"	20° 20' 04.31"
	25	722300.4606	2249984.492	77° 07' 45.49"	20° 20' 05.85"
	26	722300.0608	2249987.843	77° 07' 45.48"	20° 20' 05.96"
	27	722317.2316	2249999.447	77° 07' 46.07"	20° 20' 06.33"
	28	722316.5305	2249995.353	77° 07' 46.05"	20° 20' 06.19"
R6	1	721588.7798	2249503.516	77° 07' 20.75"	20° 19' 50.51"
	2	721584.1156	2249503.984	77° 07' 20.59"	20° 19' 50.53"
	3	721846.8213	2249681.529	77° 07' 29.72"	20° 19' 56.19"
	4	721846.6767	2249677.811	77° 07' 29.71"	20° 19' 56.07"
R7	1	722316.5305	2249995.353	77° 07' 46.05"	20° 20' 06.19"
	2	722317.2316	2249999.447	77° 07' 46.07"	20° 20' 06.33"
	3	722409.646	2250061.904	77° 07' 49.29"	20° 20' 08.32"
	4	722414.5041	2250061.566	77° 07' 49.45"	20° 20' 08.31"
R8	1	722229.3532	2249936.435	77° 07' 43.02"	20° 20' 04.31"
	2	722230.1447	2249940.591	77° 07' 43.05"	20° 20' 04.45"
	3	722300.0608	2249987.843	77° 07' 45.48"	20° 20' 05.96"
	4	722300.4606	2249984.492	77° 07' 45.49"	20° 20' 05.85"
	1	722414.5042	2250061.566	77° 07' 49.45"	20° 20' 08.31"
	2	722409.6442	2250061.902	77° 07' 49.29"	20° 20' 08.32"
	3	729536.9074	2250095.1691	77° 07' 51.00"	20° 20' 09.38"
	4	722466.8740	2250092.904	77° 07' 51.07"	20° 20' 09.30"
	5	722485.6108	2250109.623	77° 07' 51.93"	20° 20' 09.84"
	6	722464.7834	2250112.684	77° 07' 51.90"	20° 20' 09.94"
	7	722670.7854	2250238.39	77° 07' 58.37"	20° 20' 13.95"
	8	722669.5959	2250233.966	77° 07' 58.32"	20° 20' 13.80"

MUMBAI NAGPUR SECTION OF MNJPL PROJECT MUMBAI - NAGPUR PROPOSED GAS PIPELINE (MNPL) Reserved Forest to be Diverted District Washim(Division-Washim)									
Ref. No.	Forest Land Description	Compartment No.	Length in Forest (m)	Width (m)	Area in (Sq.m)	Area in (Ha)	Village	Tehsil	District
R5	Forest Land in Plot No. 10 (Kavardari RF)	103	106.64	3	319.92	0.0320	Kavardari	Malegaon	Washim
R5	Forest Land in Plot No. 10 (Kavardari RF)	103	33.15	3	99.44	0.0099	Kavardari	Malegaon	Washim
R5	Forest Land in Plot No. 10 (Kavardari RF)	103	10.35	3	31.06	0.0031	Kavardari	Malegaon	Washim
R5	Forest Land in Plot No. 87 (Kavardari RF)	103	133.33	3	399.98	0.0400	Kavardari	Malegaon	Washim
R5	Forest Land in Plot No. 10 (Kavardari RF)	103	182.04	3	546.11	0.0546	Kavardari	Malegaon	Washim
R6	Forest Land in Plot No. 87 (Kavardari RF)	103	314.20	3	942.61	0.0943	Kavardari	Malegaon	Washim
R5	Forest Land in Plot No. 10 (Kavardari RF)	103	462.23	3	1386.70	0.1387	Kavardari	Malegaon	Washim
R5	Forest Land in Plot No. 10 (Kavardari RF)	103	20.06	3	60.18	0.0060	Kavardari	Malegaon	Washim
R7	Forest Land in Plot No. 66 (Kavardari RF)	105	85.10	3	255.31	0.0255	Kavardari	Malegaon	Washim
R7	Forest Land in Plot No. 10 (Kavardari RF)	105	114.90	3	344.69	0.0345	Kavardari	Malegaon	Washim
R8	Forest Land in Plot No. 10 (Kavardari RF)	106	57.69	3	173.07	0.0173	Kavardari	Malegaon	Washim
R8	Forest Land in Plot No. 10 (Kavardari RF)	106	223.28	3	669.84	0.0670	Kavardari	Malegaon	Washim
R8	Forest Land in Plot No. 10 (Kavardari RF)	106	315.89	3	947.67	0.0948	Kavardari	Malegaon	Washim

GAIL (India) LIMITED.
(A Govt. of India Undertaking)
JUBILEE TOWER, 8 & 9th FLOOR, 8TH FLOOR,
B-35, 36 SECTOR-1, NOKIA 201301, G.B. NAGAR(U.P.) India

PROJECT :
MUMBAI NAGPUR SECTION OF MNJPL PROJECT

SECTION :
MUMBAI - NAGPUR PROPOSED GAS PIPELINE (MNPL)

SECTION :
Details of Reserved Forest to be Diverted Village: Kavardari, District Washim


TITLE :
Geo Reference Village Map

THE ODESH CONSULTANTS
PLOT NO. 2015
GATE NO. 10, PLOT NO. 2015

MNPL

Scale : 1 : 10,000
Job No. : TDC/GAIL/19-20
Drawing / Document No. : TDC-GAIL-MNPL-20-19-RF-Washim-VM-05
Sheet : 05-12
Rev. : oC

N2253300
N2253100
N2252900
N2252700
N2252500
N2252300
N2252100
N2251900
N2251700
N2251500
N2251300
N2251100
N2250900
N2250700
N2250500
N2250300
N2250100
N2249900
N2249700
N2249500
N2249300
N2249100
N2248900
N2248700
N2248500
N2248300

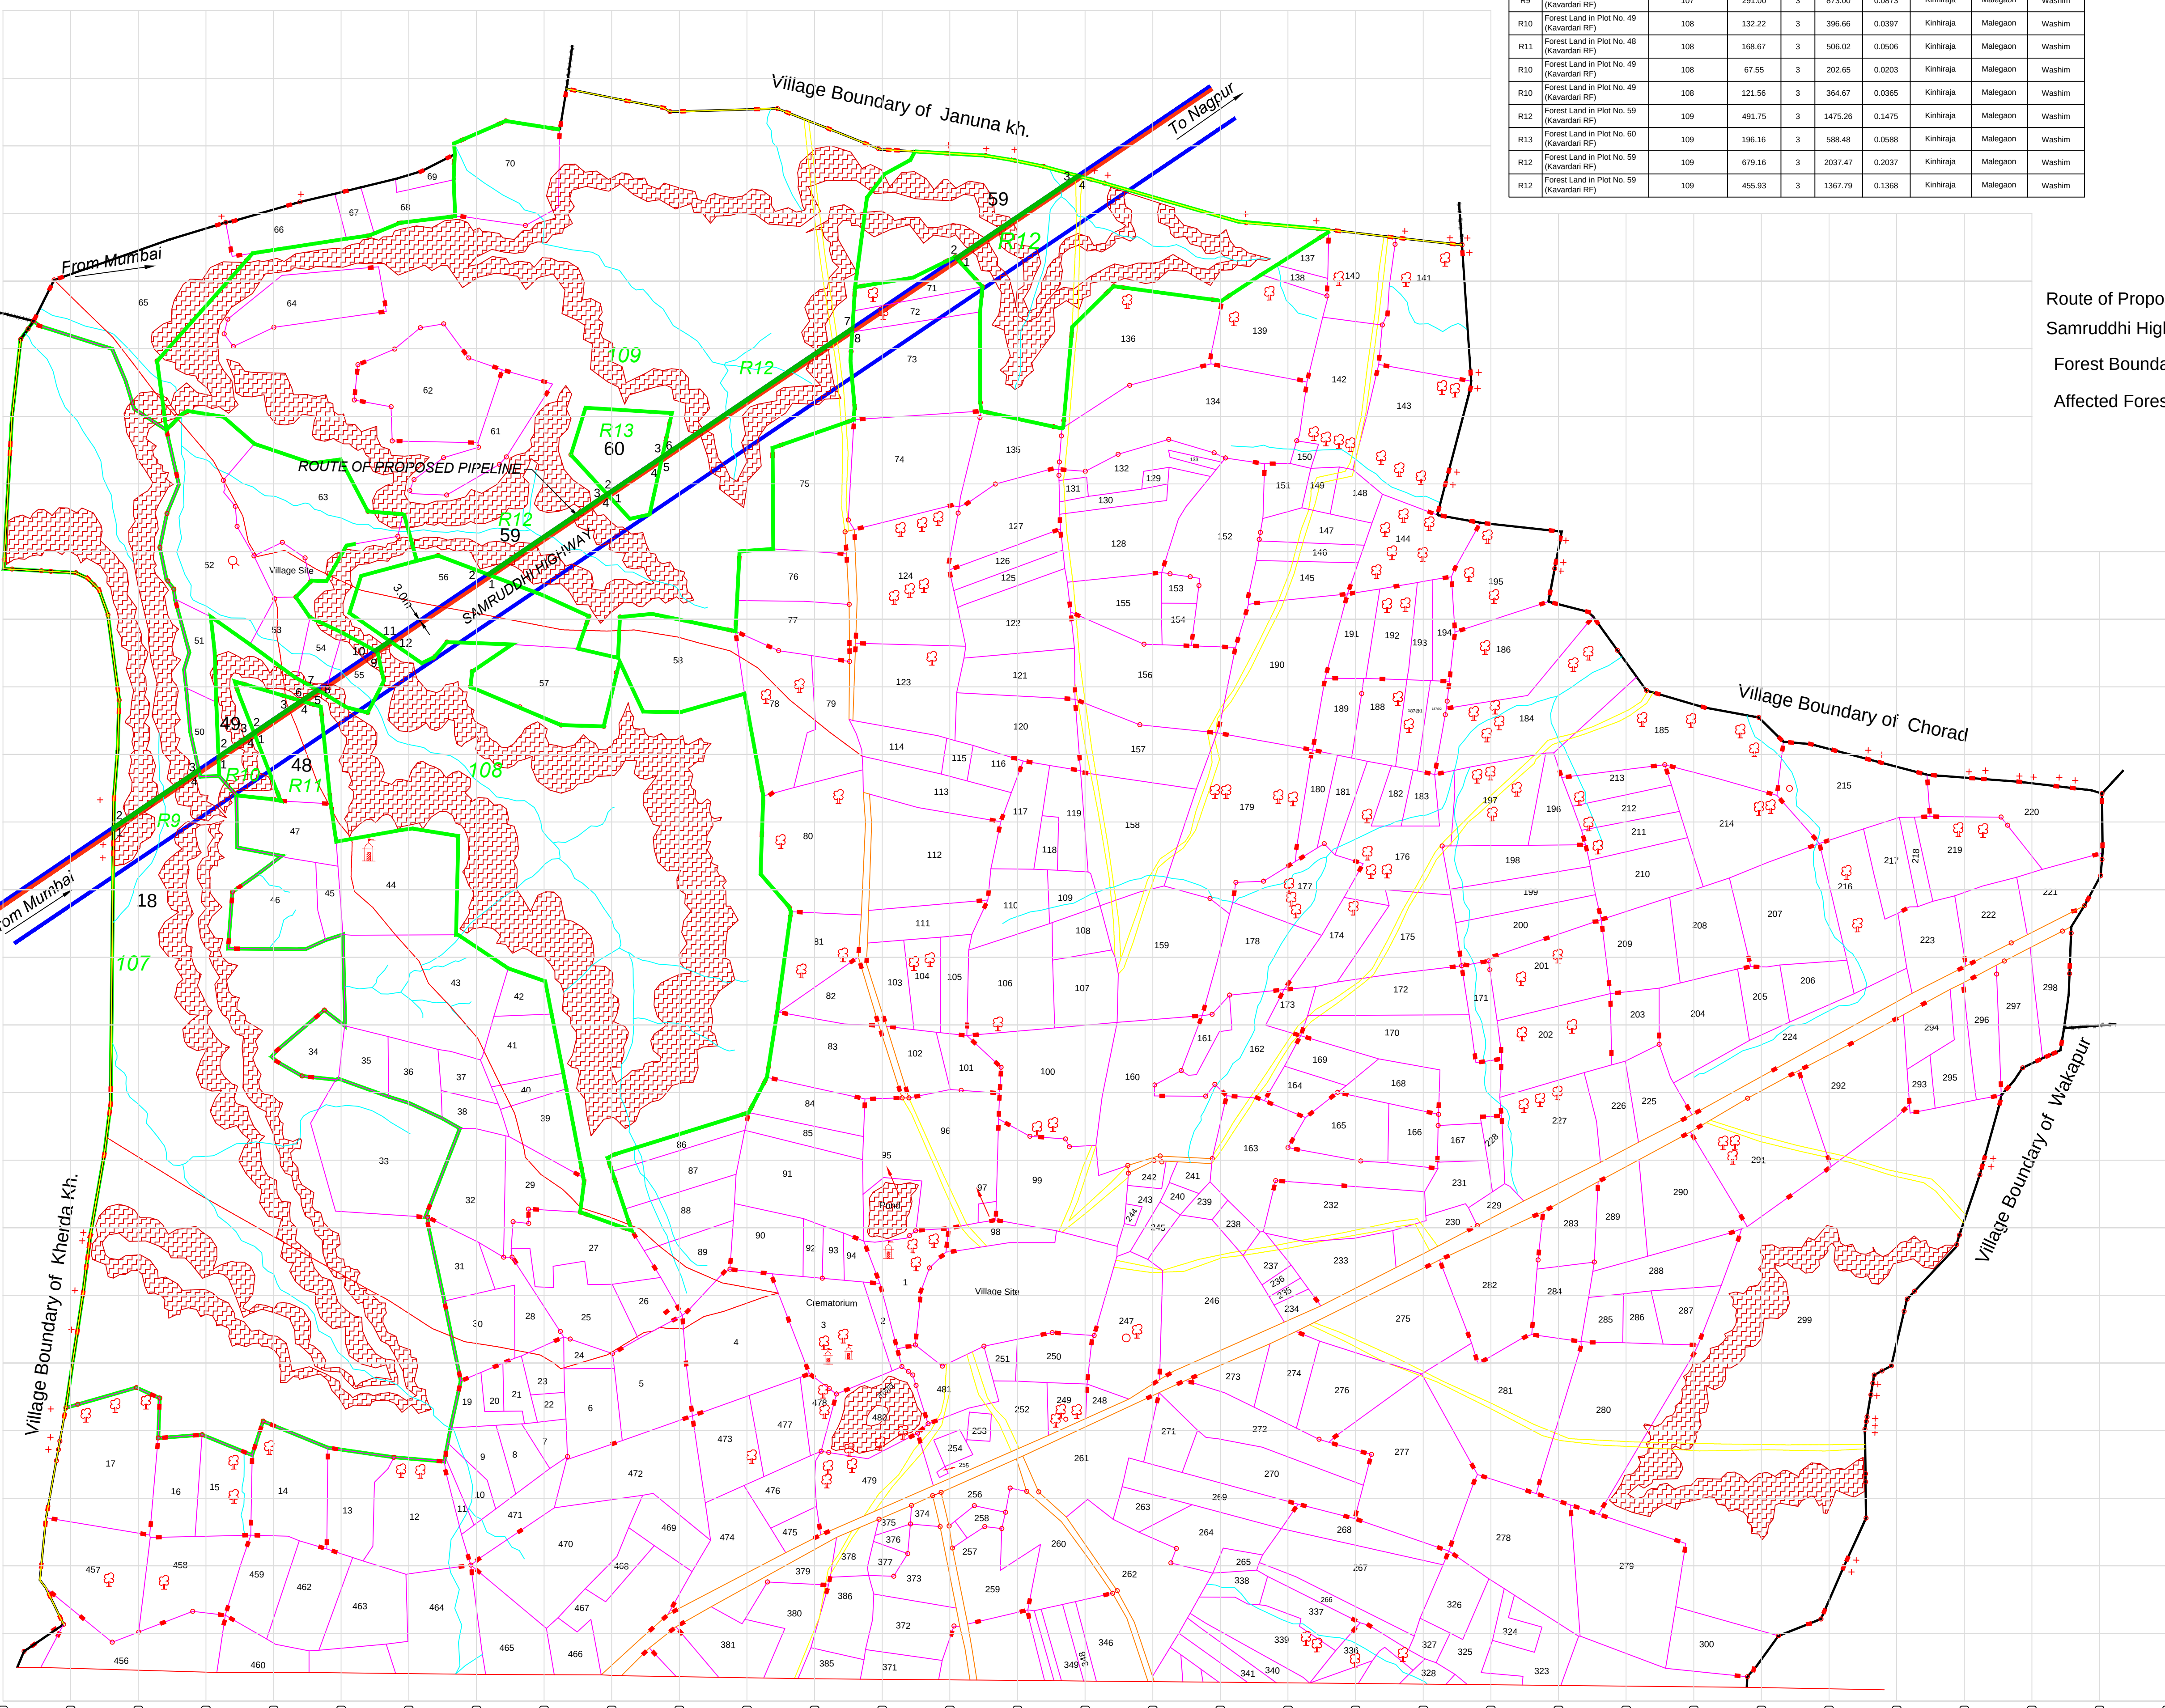

MUMBAI NAGPUR SECTION OF MNJPL PROJECT MUMBAI - NAGPUR PROPOSED GAS PIPELINE (MNPL) Reserved Forest to be Diverted District Washim(Division-Washim)									
Ref. No.	Forest Land Description	Compartment No.	Length in Forest (m)	Width (m)	Area in (Sqmt)	Area in (Ha)	Village	Tehsil	District
R9	Forest Land in Plot No. 18 (Kavardani RF)	107	291.00	3	873.00	0.0873	Kinhiraja	Malegaon	Washim
R10	Forest Land in Plot No. 49 (Kavardani RF)	108	132.22	3	396.66	0.0397	Kinhiraja	Malegaon	Washim
R11	Forest Land in Plot No. 48 (Kavardani RF)	108	168.67	3	506.02	0.0506	Kinhiraja	Malegaon	Washim
R10	Forest Land in Plot No. 49 (Kavardani RF)	108	67.55	3	202.65	0.0203	Kinhiraja	Malegaon	Washim
R10	Forest Land in Plot No. 49 (Kavardani RF)	108	121.56	3	364.67	0.0365	Kinhiraja	Malegaon	Washim
R12	Forest Land in Plot No. 59 (Kavardani RF)	109	491.75	3	1475.26	0.1475	Kinhiraja	Malegaon	Washim
R13	Forest Land in Plot No. 60 (Kavardani RF)	109	196.16	3	588.48	0.0588	Kinhiraja	Malegaon	Washim
R12	Forest Land in Plot No. 59 (Kavardani RF)	109	679.16	3	2037.47	0.2037	Kinhiraja	Malegaon	Washim
R12	Forest Land in Plot No. 59 (Kavardani RF)	109	455.93	3	1367.79	0.1368	Kinhiraja	Malegaon	Washim

LEGEND

- Route of Proposed Pipeline
Samruddhi Highway ROW
Forest Boundary
Affected Forest

Symbols	Remarks
	Road, Road, Cart road, Street, Railway Track
	River, Canal, Lake
	Trees: Orange, Mango, Palm, Coconut, Tamarind and other trees
	Wells: Constructed Wells, Non Constructed Wells, Step Wells, diesel based, Electric based Well, non functional, Tank
	Bore well, Tube well
	Rock
	Check Dam
	Bridge
	Temple, Church, Gurudwara, Masjid, Eidgah
	Electric Pole, Tele pole
	School, College, Factory
	House, Hospital, Market, Residential
	(Govt) Office: Telephone, Post, Police etc.
	Office, Petrol Pump, Cinema, Memorial, Hotel
	Guest House: Forest, Irrigation
	Hill
	Fencing
	Population
	Cemetery
	Mines
	Grazing land
	Heritage Place
	Survey Station, Extension

No	Sr No	Easting	Northing	Longitude	Latitude
R9	1	723626.882	225080.937	77A08' 31.61" E	20A20' 34.43" N
	2	723626.9306	225084.583	77A08' 31.61" E	20A20' 34.55" N
	3	723867.7019	2251047.384	77A08' 39.98" E	20A20' 39.74" N
	4	723868.3291	2251044.107	77A08' 40.00" E	20A20' 39.63" N
R10	1	723933.0716	2251087.862	77A08' 42.25" E	20A20' 41.03" N
	2	723932.9241	2251091.384	77A08' 42.25" E	20A20' 41.14" N
	3	724041.9874	2251165.092	77A08' 46.04" E	20A20' 43.49" N
	4	724043.1074	2251162.228	77A08' 46.08" E	20A20' 43.40" N
	5	724184.164	2251257.559	77A08' 50.98" E	20A20' 46.44" N
	6	724180.4303	2251258.656	77A08' 50.85" E	20A20' 46.47" N
	7	724236.783	2251296.741	77A08' 52.81" E	20A20' 47.69" N
	8	724238.7488	2251295.125	77A08' 52.91" E	20A20' 47.64" N
	9	724374.1067	2251385.928	77A08' 57.59" E	20A20' 50.53" N
	10	724371.0774	2251387.501	77A08' 57.48" E	20A20' 50.58" N
	11	724471.9852	2251455.698	77A09' 00.99" E	20A20' 52.78" N
	12	724474.6266	2251453.863	77A09' 01.08" E	20A20' 52.70" N
R11	1	724043.1074	2251162.228	77A08' 46.08" E	20A20' 43.40" N
	2	724041.9874	2251165.092	77A08' 46.04" E	20A20' 43.49" N
	3	724180.4303	2251258.656	77A08' 50.85" E	20A20' 46.47" N
	4	724184.164	2251257.559	77A08' 50.98" E	20A20' 46.44" N
R12	1	724680.6018	2251593.067	77A09' 08.24" E	20A20' 57.13" N
	2	724678.1394	2251595.024	77A09' 08.16" E	20A20' 57.20" N
	3	725085.775	2251870.517	77A09' 22.33" E	20A21' 05.98" N
	4	725087.8284	2251868.384	77A09' 22.40" E	20A21' 05.91" N
	5	725248.8625	2251977.116	77A09' 28.00" E	20A21' 09.51" N
	6	725249.7907	2251981.384	77A09' 28.04" E	20A21' 09.51" N
	7	725812.1453	2252361.421	77A09' 47.59" E	20A21' 21.63" N
	8	725811.9092	2252357.64	77A09' 47.58" E	20A21' 21.51" N
R13	1	726103.1628	2252554.479	77A09' 57.71" E	20A21' 27.78" N
	2	726101.1926	2252556.768	77A09' 57.64" E	20A21' 27.88" N
	3	726478.0225	2252815.442	77A10' 10.75" E	20A21' 35.97" N
	4	726481.8383	2252810.4	77A10' 10.88" E	20A21' 35.94" N

GAIL (India) LIMITED.
(A Govt. of India Undertaking)
JUBILEE TOWER, 5 & 6th FLOOR, DEPARTMENT, 6th FLOOR,
B-35, 36 SECTOR-1, NOIDA 201301, G.B. NAGAR (U.P.) India

PROJECT :**MUMBAI NAGPUR SECTION OF MNJPL PROJECT**

SECTION :**MUMBAI - NAGPUR PROPOSED GAS PIPELINE (MNPL)**


SECTION :**Details of Reserved Forest
to be Diverted Village: Kinhiraja, District Washim**

TITLE :**Geo Reference Village Map**

THE ODESH CONSULTANTS
100, 100/101, 102, 103,1000

Scale: 1 : 10,000
Job No.: TDC/GAIL/19-20
Drawing / Document No.: TDC-GAIL-MNPL-20-P19-RF-Washim-V1-06
Sheet: 06-12
Rev.: 0C

CODE: MNPL

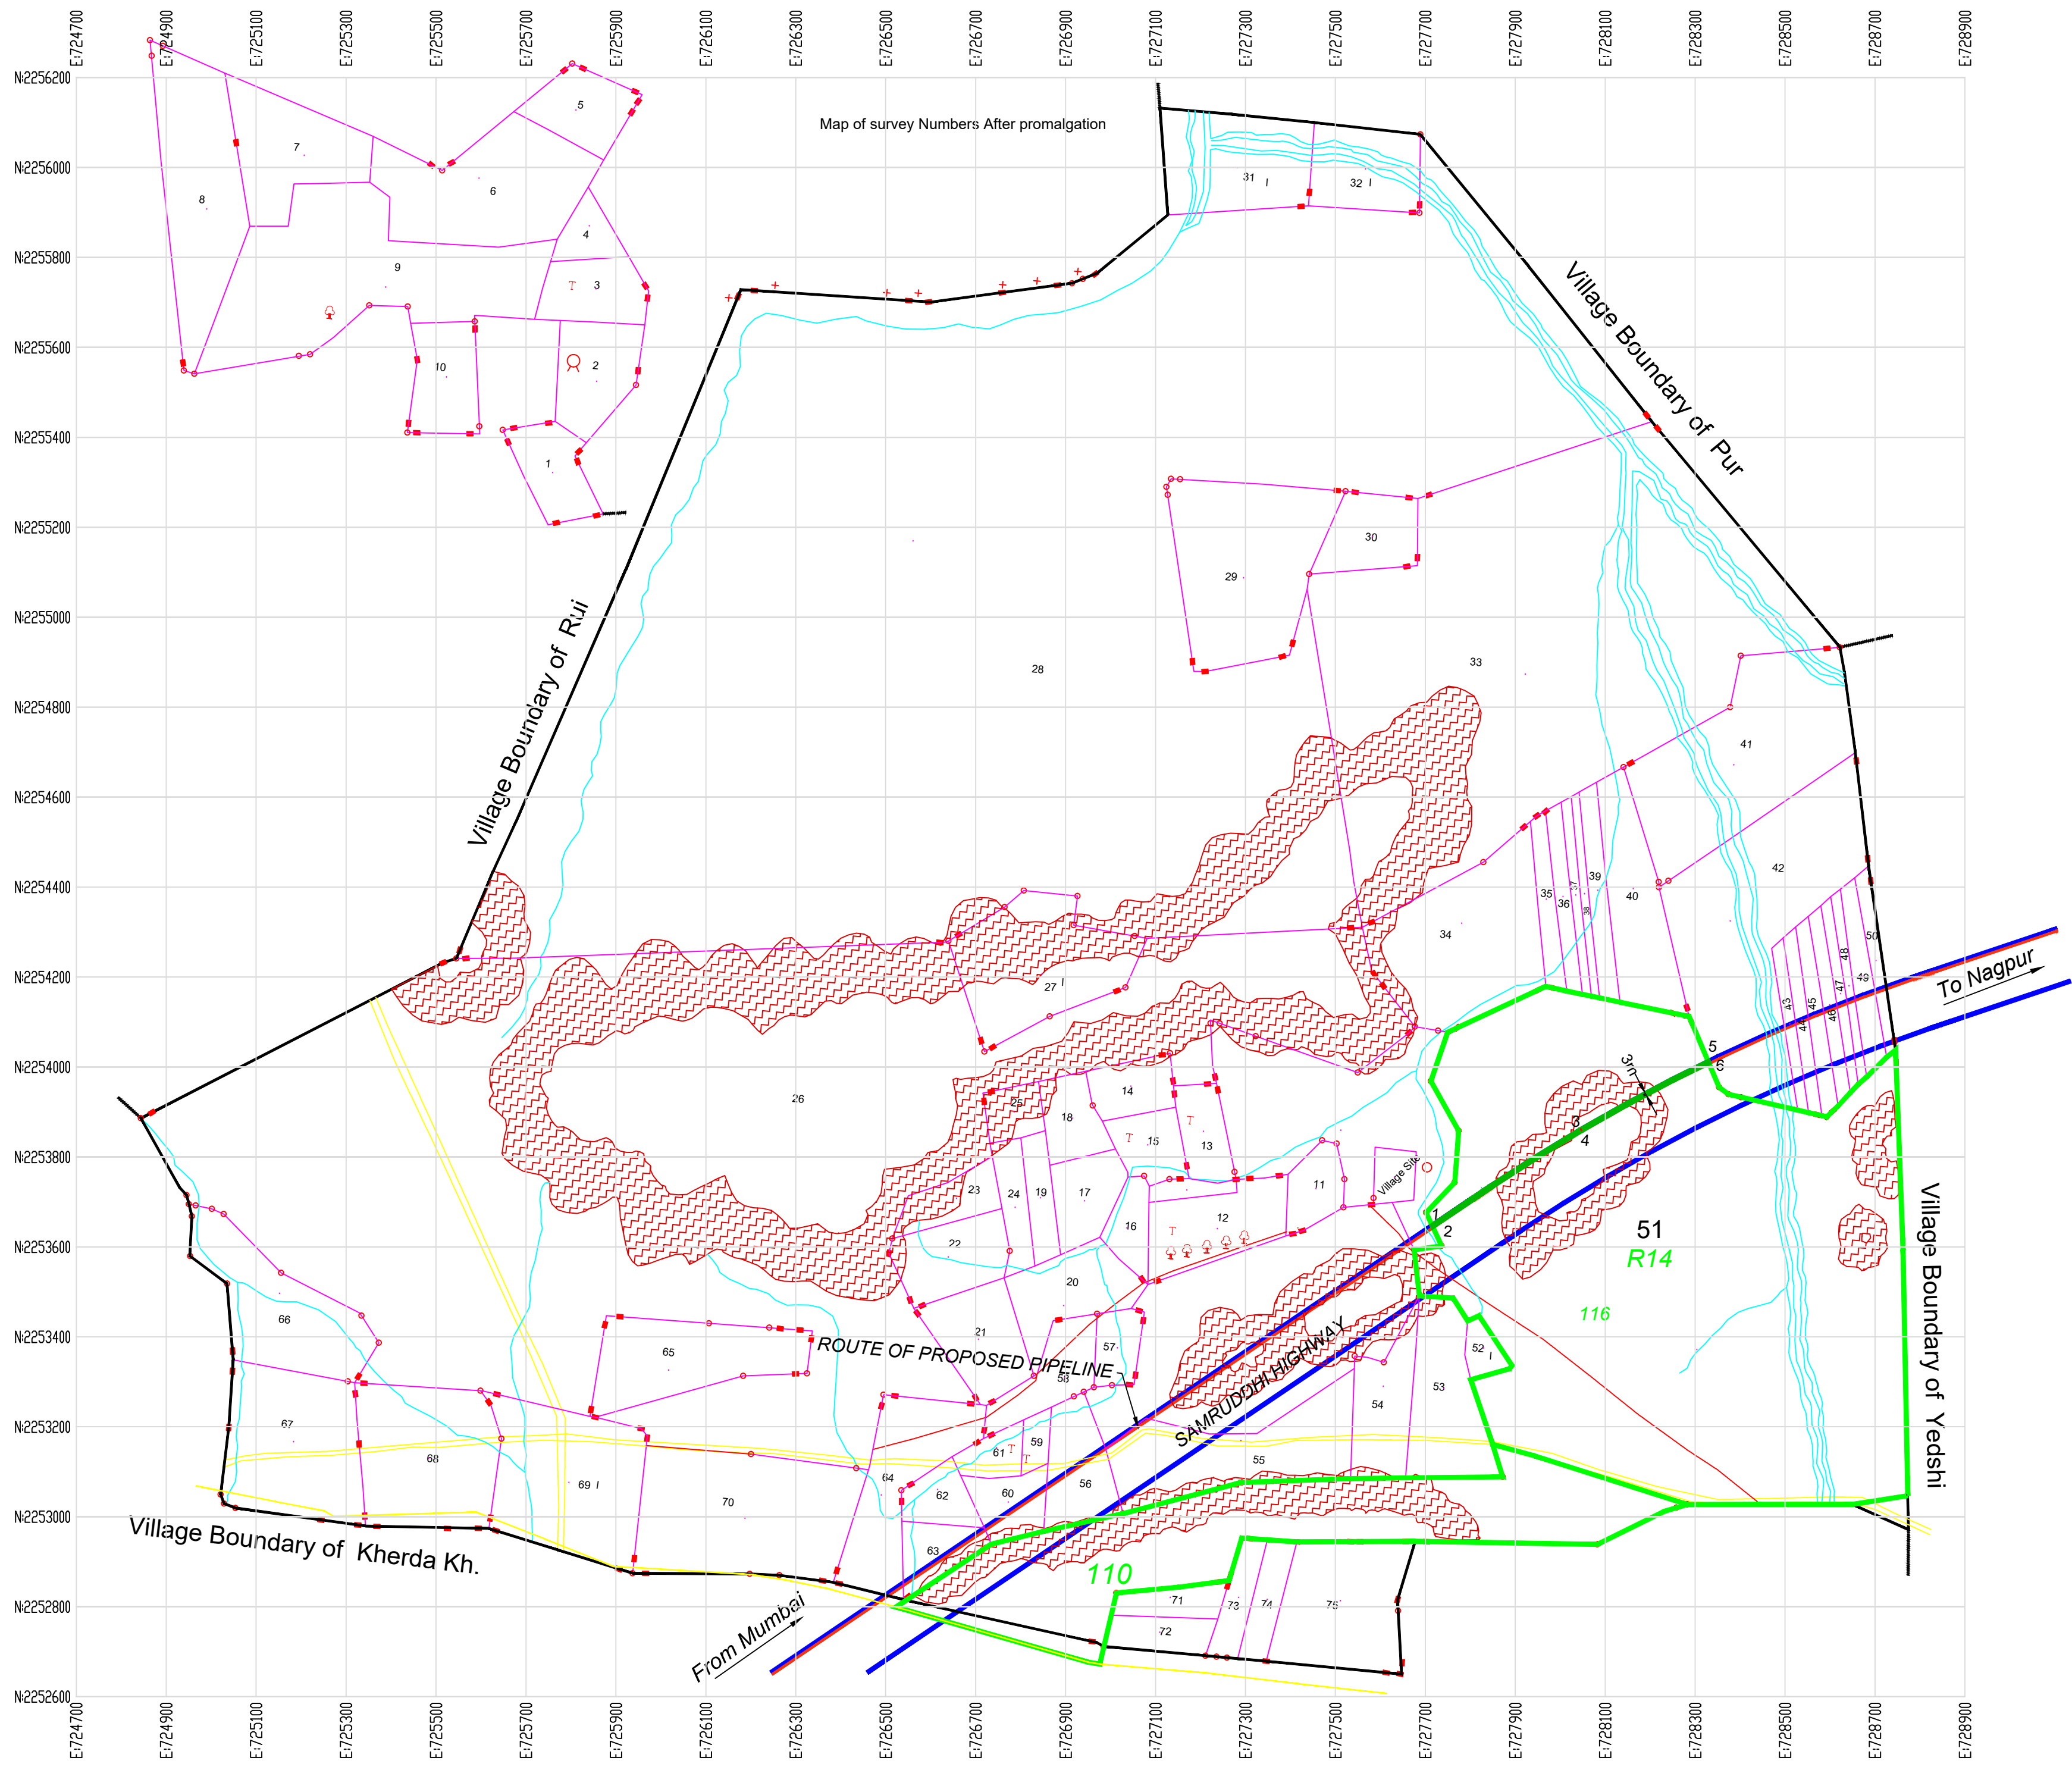

LEGEND

- Route of Proposed Pipeline
- Samruddhi Highway ROW
- Forest Boundary
- Affected Forest

Symbols	Remarks
	Road, Road, Cart road, Street, Railway Track
	River, Canal, Lake
	Trees: Orange, Mango, Palm, Coconut, Tamarind and other trees
	Wells: Constructed Wells, Non Constructed Wells, Step Wells, diesel based, Electric based Well, non functioning, Tank
	Bore well, Tube well
	Rock
	Check Dam
	Bridge
	Temple, Church, Gurudwara, Mashjid, Eidgah
	Electric Pole, Tele pole
	School, College, Factory
	House, Hospital, Market, Residential
	(Govt.) Office: Telephone, Post, Police etc.
	Office, Petrol Pump, Cinema, Memorial, Hotel
	Guest House: Forest, Irrigation
	Hill
	Fencing
	Population
	Cemetery
	Mines
	Grazing land
	Heritage Place
	Survey Station, Extension

o	Sr o	asting	orthing	Longitude	Latitude
R14	1	727696.8841	2253635.1869	77° 10' 53.14"	20° 22' 02.23"
	2	727698.1679	2253632.433	77° 10' 53.18"	20° 22' 02.14"
	3	728044.7989	2253860.62	77° 11' 05.23"	20° 22' 09.40"
	4	728046.3175	2253858.032	77° 11' 05.29"	20° 22' 09.32"
	5	728352.5744	2254023.631	77° 11' 15.92"	20° 22' 14.57"
	6	728353.8654	2254020.9219	77° 11' 15.96"	20° 22' 14.48"

MUMBAI NAGPUR SECTION OF MNJPL PROJECT									
MUMBAI - NAGPUR PROPOSED GAS PIPELINE (MNPL)									
Reserved Forest to be Diverted District Washim(Division-Washim)									
Sr. No.	Name of the Forest Land	Compartment No.	Length in Forest (m)	Width (m)	Area of Forest Land in Sq. m	Area of Forest Land in Hectare	Name of Village	Name of Taluka	Name of District
R14	Forest Land in S.no.51	116	763.02	3	2289.06	0.2289	Jannuna Kh.	Mangrulpir	Wasim

GAIL (India) LIMITED.
(A Govt. of India Undertaking)
JUBILEE TOWER, 8 & 9 FLOOR, 8TH FLOOR,
B-35, 36 SECTOR-1, NOIDA 201301, G.B. NAGAR (U.P.) India

PROJECT :
MUMBAI NAGPUR SECTION OF MNJPL PROJECT

SECTION :
MUMBAI - NAGPUR PROPOSED GAS PIPELINE (MNPL)

SECTION :
**Details of Reserved Forest
to be Diverted Village: Jannuna Kh., District Washim**

TITLE :
Geo Reference Village Map

THE ODESH CONSULTANTS
B-35, 36 SECTOR-1, NOIDA 201301, G.B. NAGAR (U.P.) India

CODE :
MNPL

Scale
1 : 10,000

Job No.
TDC/GAIL/19-20

Drawing / Document No.
TDC-GAIL-MNPL-20-P19-RF-Washim-VM-07

Sheet
07-12

Rev.
oB

Symbols	Remarks
	Road, Road, Cart road, Street, Railway Track
	River, Canal, Lake
	Trees: Orange, Mango, Palm, Coconut, Tamarind and other trees
	Wells: Constructed Wells, Non Constructed Wells, Step Wells, diesel based, Electric based Well, non functioning, Tank
	Bore well, Tube well
	Rock
	Check Dam
	Bridge
	Temple, Church, Gurudwara, Masjid, Eidgah
	Electric Pole, Tele pole
	School, College, Factory
	House, Hospital, Market, Residential
	Govt Office, Telephone, Post, Police etc.
	Office, Petrol Pump, Cinema, Memorial, Hotel
	Guest House, Forest, Irrigation
	Hill
	Fencing
	Population
	Cemetery
	Mines
	Grazing land
	Heritage Place
	Survey Station, Extension

No	Sr No	Easting	Northing	Longitude	Latitude
R15	1	728729.76	2254180.212	77°11'29.008"	20°22'19.501"
	2	728730.1176	2254177.153	77°11'29.008"	20°22'19.405"
	3	729032.7718	2254283.305	77°11'39.499"	20°22'22.722"
	4	729033.5046	2254280.387	77°11'39.527"	20°22'22.625"
R16	1	729032.7718	2254283.305	77°11'39.499"	20°22'22.722"
	2	729033.5046	2254280.387	77°11'39.527"	20°22'22.625"
	3	729412.8768	2254425.164	77°11'52.656"	20°22'27.171"
	4	729412.9921	2254421.948	77°11'52.656"	20°22'27.061"
R17	1	729412.8768	2254425.164	77°11'52.656"	20°22'27.171"
	2	729412.9921	2254421.948	77°11'52.656"	20°22'27.061"
	3	729537.929	2254480.239	77° 11' 56.99"	20° 22' 28.90"
	4	729538.9074	2254477.362	77° 11' 57.02"	20° 22' 28.81"

Route of Proposed Pipeline

Samruddhi Highway ROW

Forest Boundary

Affected Forest

MUMBAI NAGPUR SECTION OF MNJPL PROJECT									
MUMBAI - NAGPUR PROPOSED GAS PIPELINE (MNPL)									
Reserved Forest to be Diverted District Washim(Division-Washim)									
Sr. No.	Name of the Forest Land	Compartment No.	Length in Forest (m)	Width (m)	Area of Forest Land in Sq. m	Area of Forest Land in Hectare	Name of Village	Name of Taluka	Name of District
R15	Forest Land in S.no.77	116	320.28	3	960.84	0.0961	Yedshi	Mangrulpir	Wasim
R16	Forest Land in S.no.75	116	405.54	3	1216.62	0.1217	Yedshi	Mangrulpir	Wasim
R17	Forest Land in S.no.20	116	137.13	3	411.38	0.0411	Yedshi	Mangrulpir	Wasim

		GAIL (India) LIMITED. (A Govt. of India Undertaking) JUBILEE TOWER, 8 & 1R DEPARTMENT, 8TH FLOOR, B-35,36 SECTOR-1, NOIDA 201301, G.S. NAGAR(P.U.) India	
PROJECT :			
MUMBAI NAGPUR SECTION OF MNJPL PROJECT			
SECTION :			
MUMBAI - NAGPUR PROPOSED GAS PIPELINE (MNPL)			
SECTION :			
Details of Reserved Forest to be Diverted Village: Yedshi, District Washim			
TITLE :			
Geo Reference Village Map			
			
THE ODESH CONSULTANTS INCORPORATED IN INDIA REGD. OFFICE: 101, 102, 103, 1000			
Scale		Drawing / Document No.	
1 : 10,000	TDC/GAIL/10-20	TDC-GAIL-MNPL-20-Prf-RF-Washim-VM-08	
		Sheet	Rev.
		08-12	08

Village: Pangri
(Mangrul)
Tehsil : Mangrulpir
District : Washim
Year 1931&32
Scale:- 1 : 10000



No	Sr No	Easting	Northing	Longitude	Latitude
R18	1	738374.7667	2259455.597	77° 17' 03.99"	20° 25' 06.71"
	2	738379.4314	2259454.239	77° 17' 04.15"	20° 25' 06.66"
	3	738562.4632	2259530.454	77°17'10.49"	20°25'9.061"
	4	738563.8781	2259534.349	77°17'10.545"	20°25'9.185"
R19	1	738562.4632	2259530.454	77°17'10.49"	20°25'9.061"
	2	738563.8781	2259534.349	77°17'10.545"	20°25'9.185"
	3	739062.7308	2259764.933	77° 17' 27.86"	20° 25' 16.45"
	4	739064.2663	2259762.35	77° 17' 27.91"	20° 25' 16.37"

LEGEND

Route of Proposed Pipeline

Samruddhi Highway ROW

Forest Boundary

Affected Forest

MUMBAI NAGPUR SECTION OF MNJPL PROJECT									
MUMBAI - NAGPUR PROPOSED GAS PIPELINE (MNPL)									
Reserved Forest to be Diverted District Washim(Division-Washim)									
Sr. No.	Name of the Forest Land	Compartment No.	Length in Forest (m)	Width (m)	Area of Forest Land in Sq. m	Area of Forest Land in Hectare	Name of Village	Name of Taluka	Name of District
R18	Forest Land in S.no.11	136	201.58	3	604.75	0.0605	Pangri	Mangrulpir	Wasim
R19	Forest Land in S.no.10	136	560.18	3	1680.54	0.1681	Pangri	Mangrulpir	Wasim

GAIL (India) LIMITED.
(A Govt. of India Undertaking)
JUBILEE TOWER, 8 & 9TH FLOOR,
B-35,36 SECTOR-1, NOKIA 201301, G.B. NAGAR(U.P.) India

PROJECT :

MUMBAI NAGPUR SECTION OF MNJPL PROJECT

SECTION :

MUMBAI - NAGPUR PROPOSED GAS PIPELINE (MNPL)

SECTION :

Details of Reserved Forest
to be Diverted Village: Pangri, District Washim

TITLE :

Geo Reference Village Map

THE ODESH CONSULTANTS
PVT. LTD.
B-35,36 SECTOR-1, NOKIA 201301, G.B. NAGAR(U.P.) India

CODE :
MNPL

Scale

Job No.

Drawing / Document No.

Sheet

Rev.


1 : 10,000

TDC/GAIL/19-20

TDC-GAIL-MNPL-20-P19-RF-Washim-VM-09

09-12

08

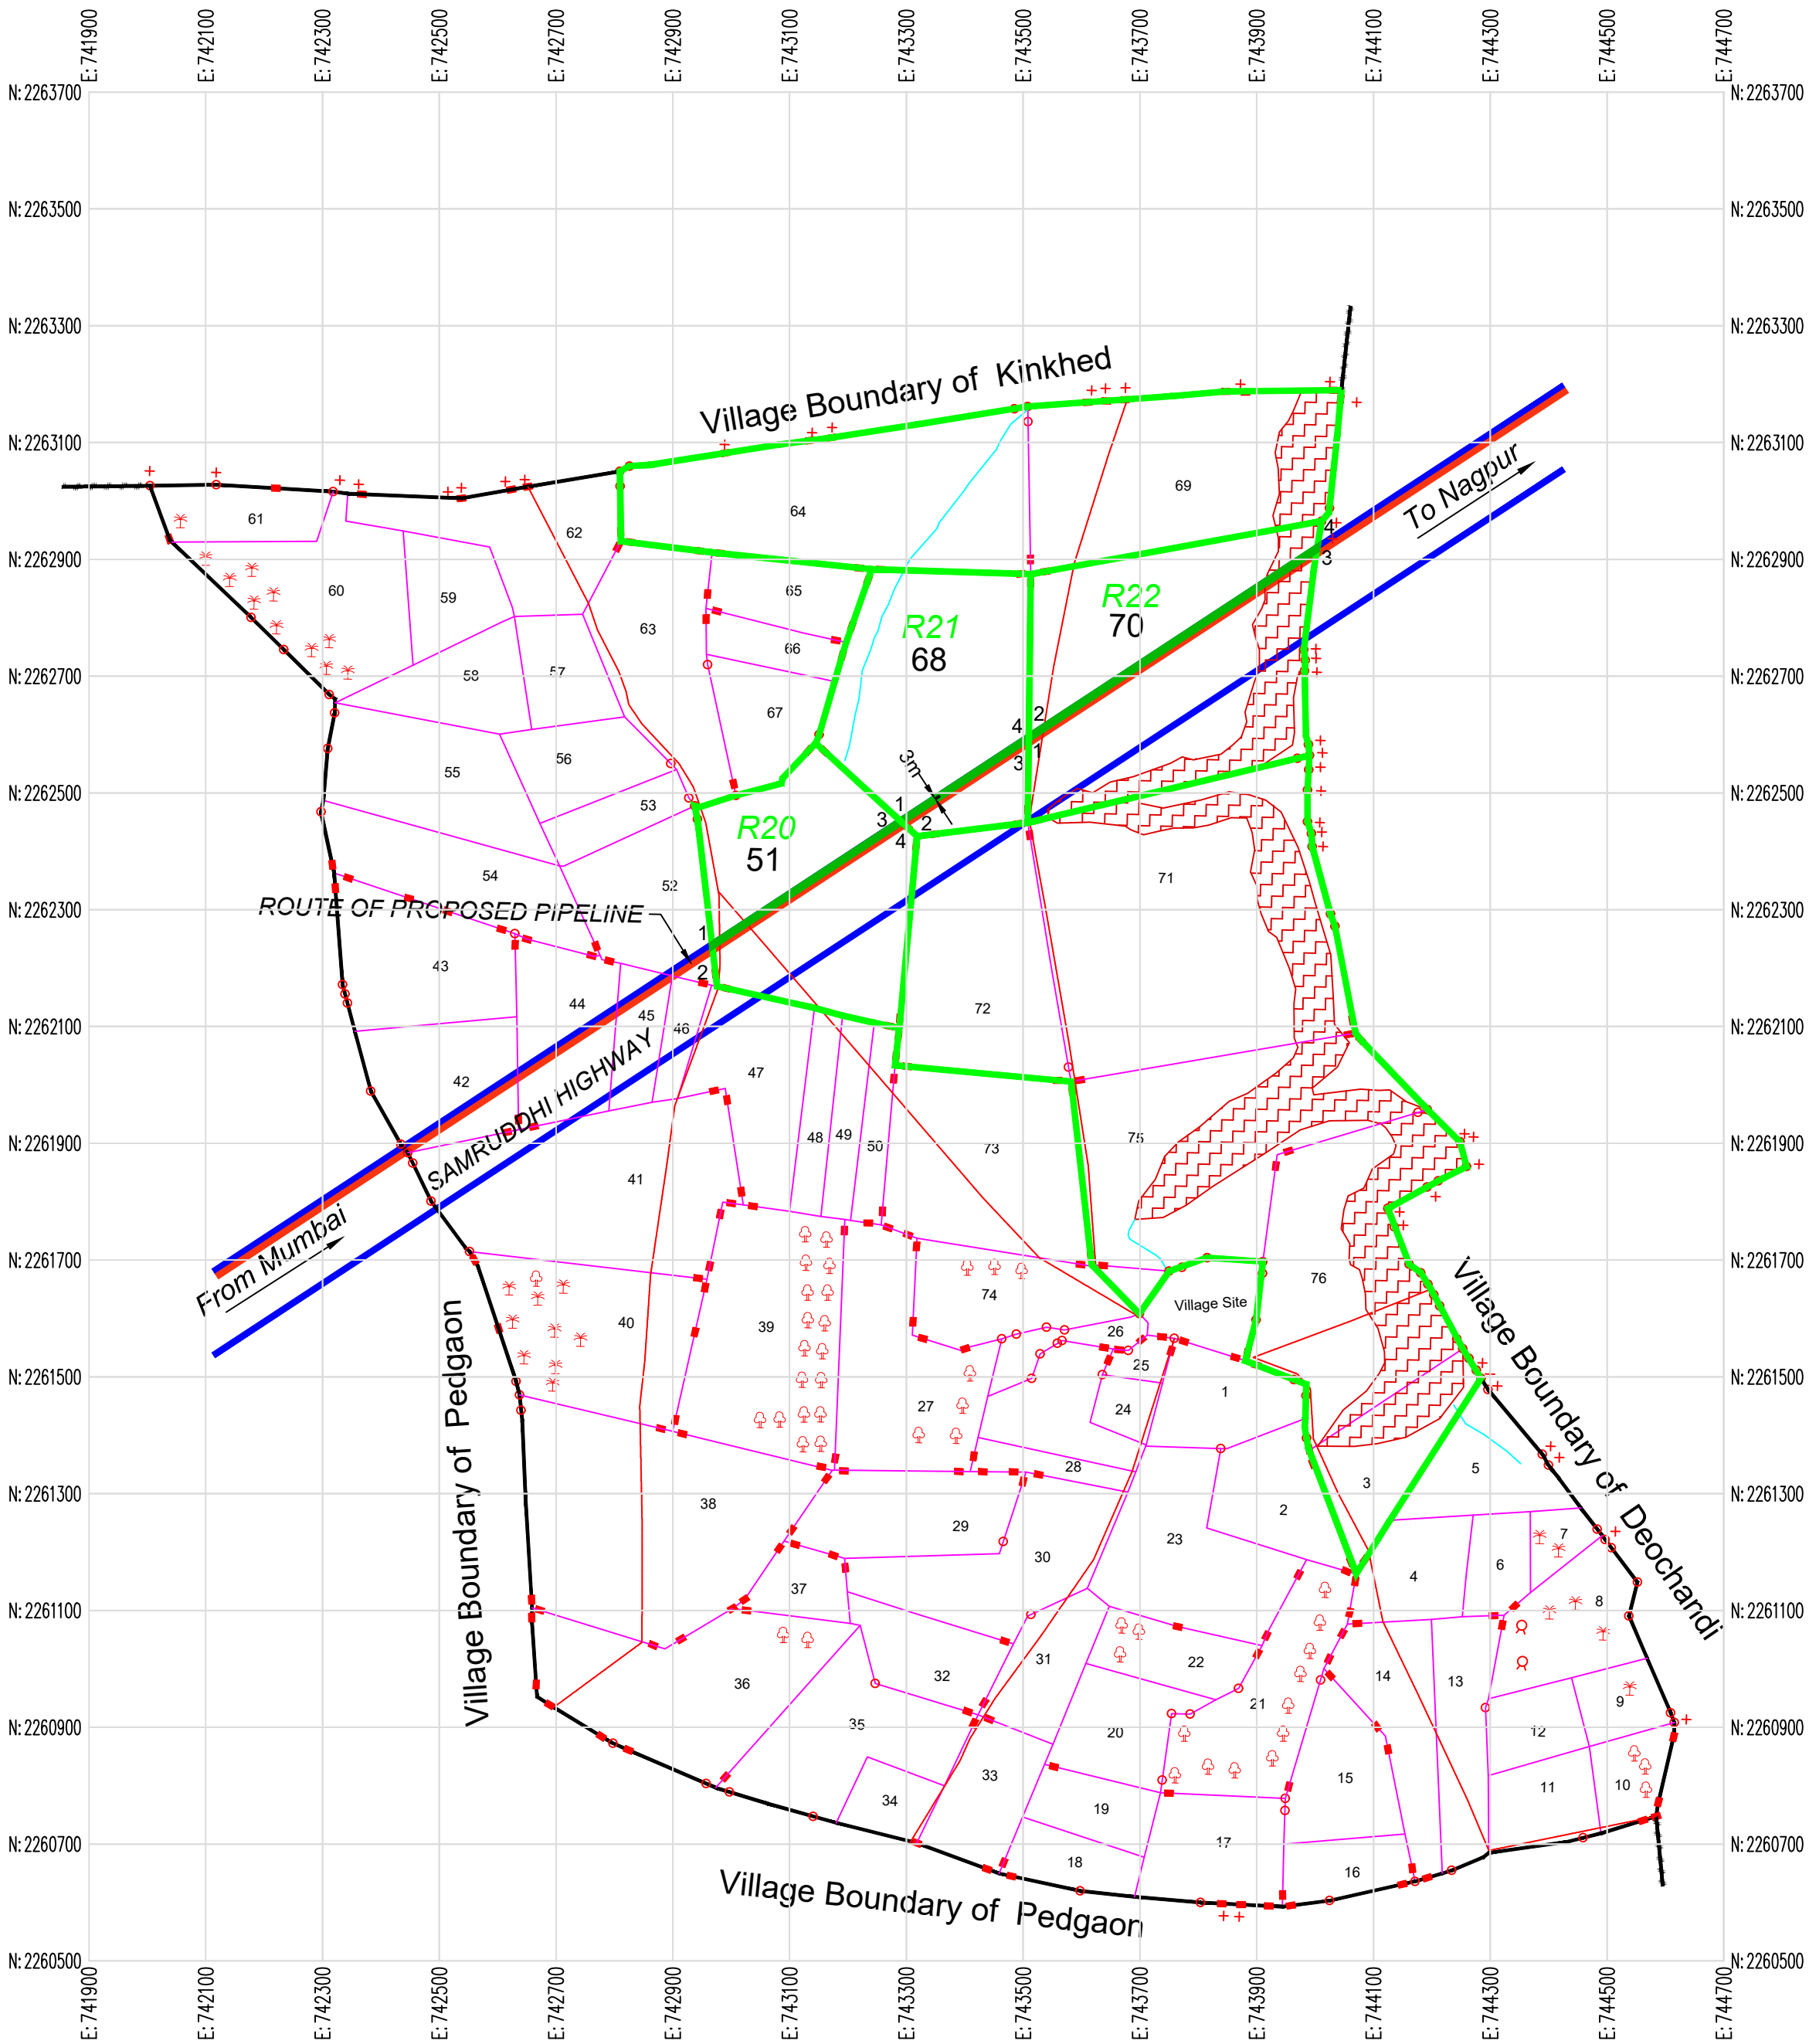


Symbols	Remarks
	Road, Road, Cart road, Street, Railway Track
	River, Canal, Lake
	Trees: Orange, Mango, Palm, Coconut, Tamarind and other trees
	Wells: Constructed Wells, Non Constructed Wells, Step Wells, diesel based, Electric based Well, non functioning, Tank
	Bore well, Tube well
	Rock
	Check Dam
	Bridge
	Temple, Church, Gurudwara, Mashjid, Eidgah
	Electric Pole, Tele pole
	School, College, Factory
	House, Hospital, Market, Residential
	(Govt.) Office: Telephone, Post, Police etc.
	Office, Petrol Pump, Cinema, Memorial, Hotel
	Guest House: Forest, Irrigation
	Hill
	Fencing
	Population
	Cemetery
	Mines
	Grazing land
	Heritage Place
	Survey Station, Extension

No	Sr No	Easting	Northing	Longitude	Latitude
R20	1	742957.2447	2262234.149	77° 19' 43.35"	20° 26' 34.93"
	2	742957.6328	2262230.816	77° 19' 43.36"	20° 26' 34.82"
	3	743289.5921	2262452.147	77° 19' 54.928"	20° 26' 41.861"
	4	743291.8711	2262450.054	77° 19' 54.983"	20° 26' 41.793"
R21	1	743289.5921	2262452.147	77° 19' 54.928"	20° 26' 41.861"
	2	743291.8711	2262450.054	77° 19' 54.983"	20° 26' 41.793"
	3	743509.6085	2262592.875	77° 20' 2.563"	20° 26' 46.338"
	4	743509.652	2262596.492	77° 20' 2.591"	20° 26' 46.455"
R22	1	743509.6085	2262592.875	77° 20' 2.563"	20° 26' 46.338"
	2	743509.652	2262596.492	77° 20' 2.591"	20° 26' 46.455"
	3	744003.1598	2262916.611	77° 20' 19.757"	20° 26' 56.631"
	4	744003.8137	2262920.628	77° 20' 19.784"	20° 26' 56.762"

LEGEND

Route of Proposed Pipeline
Samruddhi Highway ROW

Forest Boundary
Affected Forest

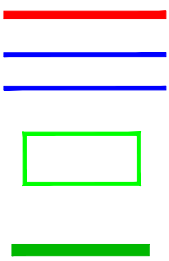

MUMBAI NAGPUR SECTION OF MNJPL PROJECT									
MUMBAI - NAGPUR PROPOSED GAS PIPELINE (MNPL)									
Reserved Forest to be Diverted District Washim(Division-Washim)									
Sr. No.	Name of the Forest Land	Compartment No.	Length in Forest (m)	Width (m)	Area of Forest Land in Sq. m	Area of Forest Land in Hectare	Name of Village	Name of Taluka	Name of District
R20	Forest Land in S.no.51	C103	398.59	3	1195.78	0.1196	Mandwa	Karanja	Wasim
R21	Forest Land in S.no.68	C103	261.79	3	785.36	0.0785	Mandwa	Karanja	Wasim
R22	Forest Land in S.no.70	C103	590.62	3	1771.85	0.1772	Mandwa	Karanja	Wasim

CLIENT:		GAIL (India) LIMITED. (A Govt. of India Undertaking) JUBILEE TOWER, S & LR DEPARTMENT, 8TH FLOOR, B-35,36 SECTOR-1, NOIDA 201301, G.B. NAGAR(U.P.) India	
PROJECT :		MUMBAI NAGPUR SECTION OF MNJPL PROJECT	
SECTION :		MUMBAI - NAGPUR PROPOSED GAS PIPELINE (MNPL)	
SECTION :		Details of Reserved Forest to be Diverted Village: Mandwa, District Washim	
TITLE :		Geo Reference Village Map	
		CODE : MNPL	
Scale	Job No.	Drawing / Document No.	Sheet
1 : 10,000	TDC/GAIL/19-20	TDC-GAIL-MNPL-20-P19-RF-Washim-VM-10	10-12
			Rev.
			oB

