


Digital Map

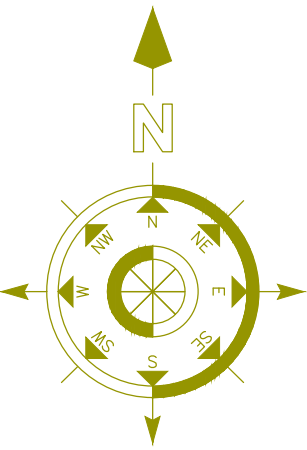

SCALE 1: 5000

DISTRICT NAME	RAIGAD
TALUKA NAME	KARJAT
VILLAGE NAME	VANJARVADI


- RESERVED FOREST
- FINALLY ACQUIRED PRIVATE FOREST
- PRIVATE FOREST
- PROTECTED FOREST
- ACQUIRED FOREST FOR ROAD
- Propose ROW
- Existing
- VILLAGE BOUNDARY LINE
- River Canals

PATCH	POINTS	LATITUDE	LONGITUDE
P1	a1	N18Â° 58' 28.419"	E73Â° 24' 3.262"
	a2	N18Â° 58' 29.139"	E73Â° 24' 2.923"
	a3	N18Â° 58' 22.267"	E73Â° 23' 53.729"
	a4	N18Â° 58' 22.425"	E73Â° 23' 53.56"
P2	a5	N18Â° 58' 25.233"	E73Â° 23' 57.534"
	a6	N18Â° 58' 23.872"	E73Â° 23' 54.982"
	a7	N18Â° 58' 23.638"	E73Â° 23' 55.064"
P3	a8	N18Â° 58' 21.288"	E73Â° 23' 51.263"
	a9	N18Â° 58' 21.036"	E73Â° 23' 51.31"
	a10	N18Â° 58' 13.278"	E73Â° 23' 37.756"
	a11	N18Â° 58' 14.032"	E73Â° 23' 37.64"

FOREST AREA DETAILS - VANJARVADI							
Sr no.	Type	Survey/ Cut no.	OLD Survey/Cut no.	Length	Width	Area Ha	Legal Status
1	Reassignment Forest	13	102	155	30	4.650	LHS
				92	17	1.565	LHS
				130	6.25	0.812	LHS
				110	7.25	0.794	RHS
2	Existing Forest	B pt	88	40	5	0.50	RHS
				356	7.25	0.2561	LHS
				108	17	0.1785	SCFHS
3	Existing Forest	98/2	98/2	280	7.25	0.1885	RHS
Total Forest area to be diverted in Vanjarvadi						1.527 Ha.	

Area statement Non forest					
Sr.	Survey no.	OLD Survey no.	Length	Width	Area
1	12	87	82.175	14.5	0.120
2					
3					

Client :	 Maharashtra State Road Development Corporation Ltd,Maharashtra,
Consultant :	
Project Name : Up gradation of Section - II Shahpur - Patgaon (Km 43+783 to 69+508) part of NH-3- SHAHPUR - MURBAD (NH-222) MHAPSA KARJAT KHOPOLI - NH4 section of newly declared NH-548A (The Highway starting from its junction with NH-848A near Shahpur and connecting Murbad, Karjat, Khalapur) in the State of Maharashtra.	

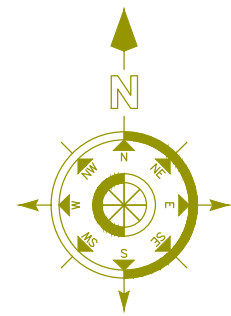

SCALE 1: 5000

Location Map

DISTRICT NAME	RAIGAD
TALUKA NAME	KARJAT
VILLAGE NAME	KADAW

- RESERVED FOREST
- FINALLY ACQUIRED PRIVATE FOREST
- PRIVATE FOREST
- PROTECTED FOREST
- ACQUIRED FOREST FOR ROAD
- Propose ROW
- Existing
- VILLAGE BOUNDARY LINE
- River Canals

Area statement Non forest				
Sr.	Survey no.	Length	Width	Area
1	46	300	14.5	0.435
2	51	150	14.5	0.2175
3	53A	60	7.25	0.0435
4	55A	160	7.25	0.1160
5	55B	20	7.25	0.0145
6	137A1	300	7.25	0.2175
7	137A2	130	7.25	0.0942
8	59	560	7.25	0.4060
9	136	20	7.25	0.0145
10	134	20	7.25	0.0145
11	132	220	7.25	0.1595
12	63	220	7.25	0.1595
13	105	100	14.5	0.145
14	104	100	14.5	0.145
15	100A	20	7.25	0.0145
16	103	40	7.25	0.0145
17	100B	400	14.5	0.58
18	110	100	7.25	0.0725
19	111	100	7.25	0.0725
20	Gaonthan	200	14.5	0.29

	N18° 58' 2.65"	E73° 23' 9.03"
	N18° 58' 1.80"	E73° 23' 8.68"
	N18° 57' 24.34"	E73° 22' 8.41"
	N18° 57' 24.80"	E73° 22' 7.83"


Client :

 **Maharashtra State Road Development Corporation Ltd, Maharashtra,**

Consultant :


Project Name :

Up gradation of Section - II Shahpur - Patgaon (Km 43+783 to 69+508) part of NH-3- SHAHPUR - MURBAD (NH-222) MHAPSA – KARJAT – KHOPOLI - NH4 section of newly declared NH-548A (The Highway starting from its junction with NH-848A near Shahpur and connecting Murbad, Karjat, Khalapur) in the State of Maharashtra.

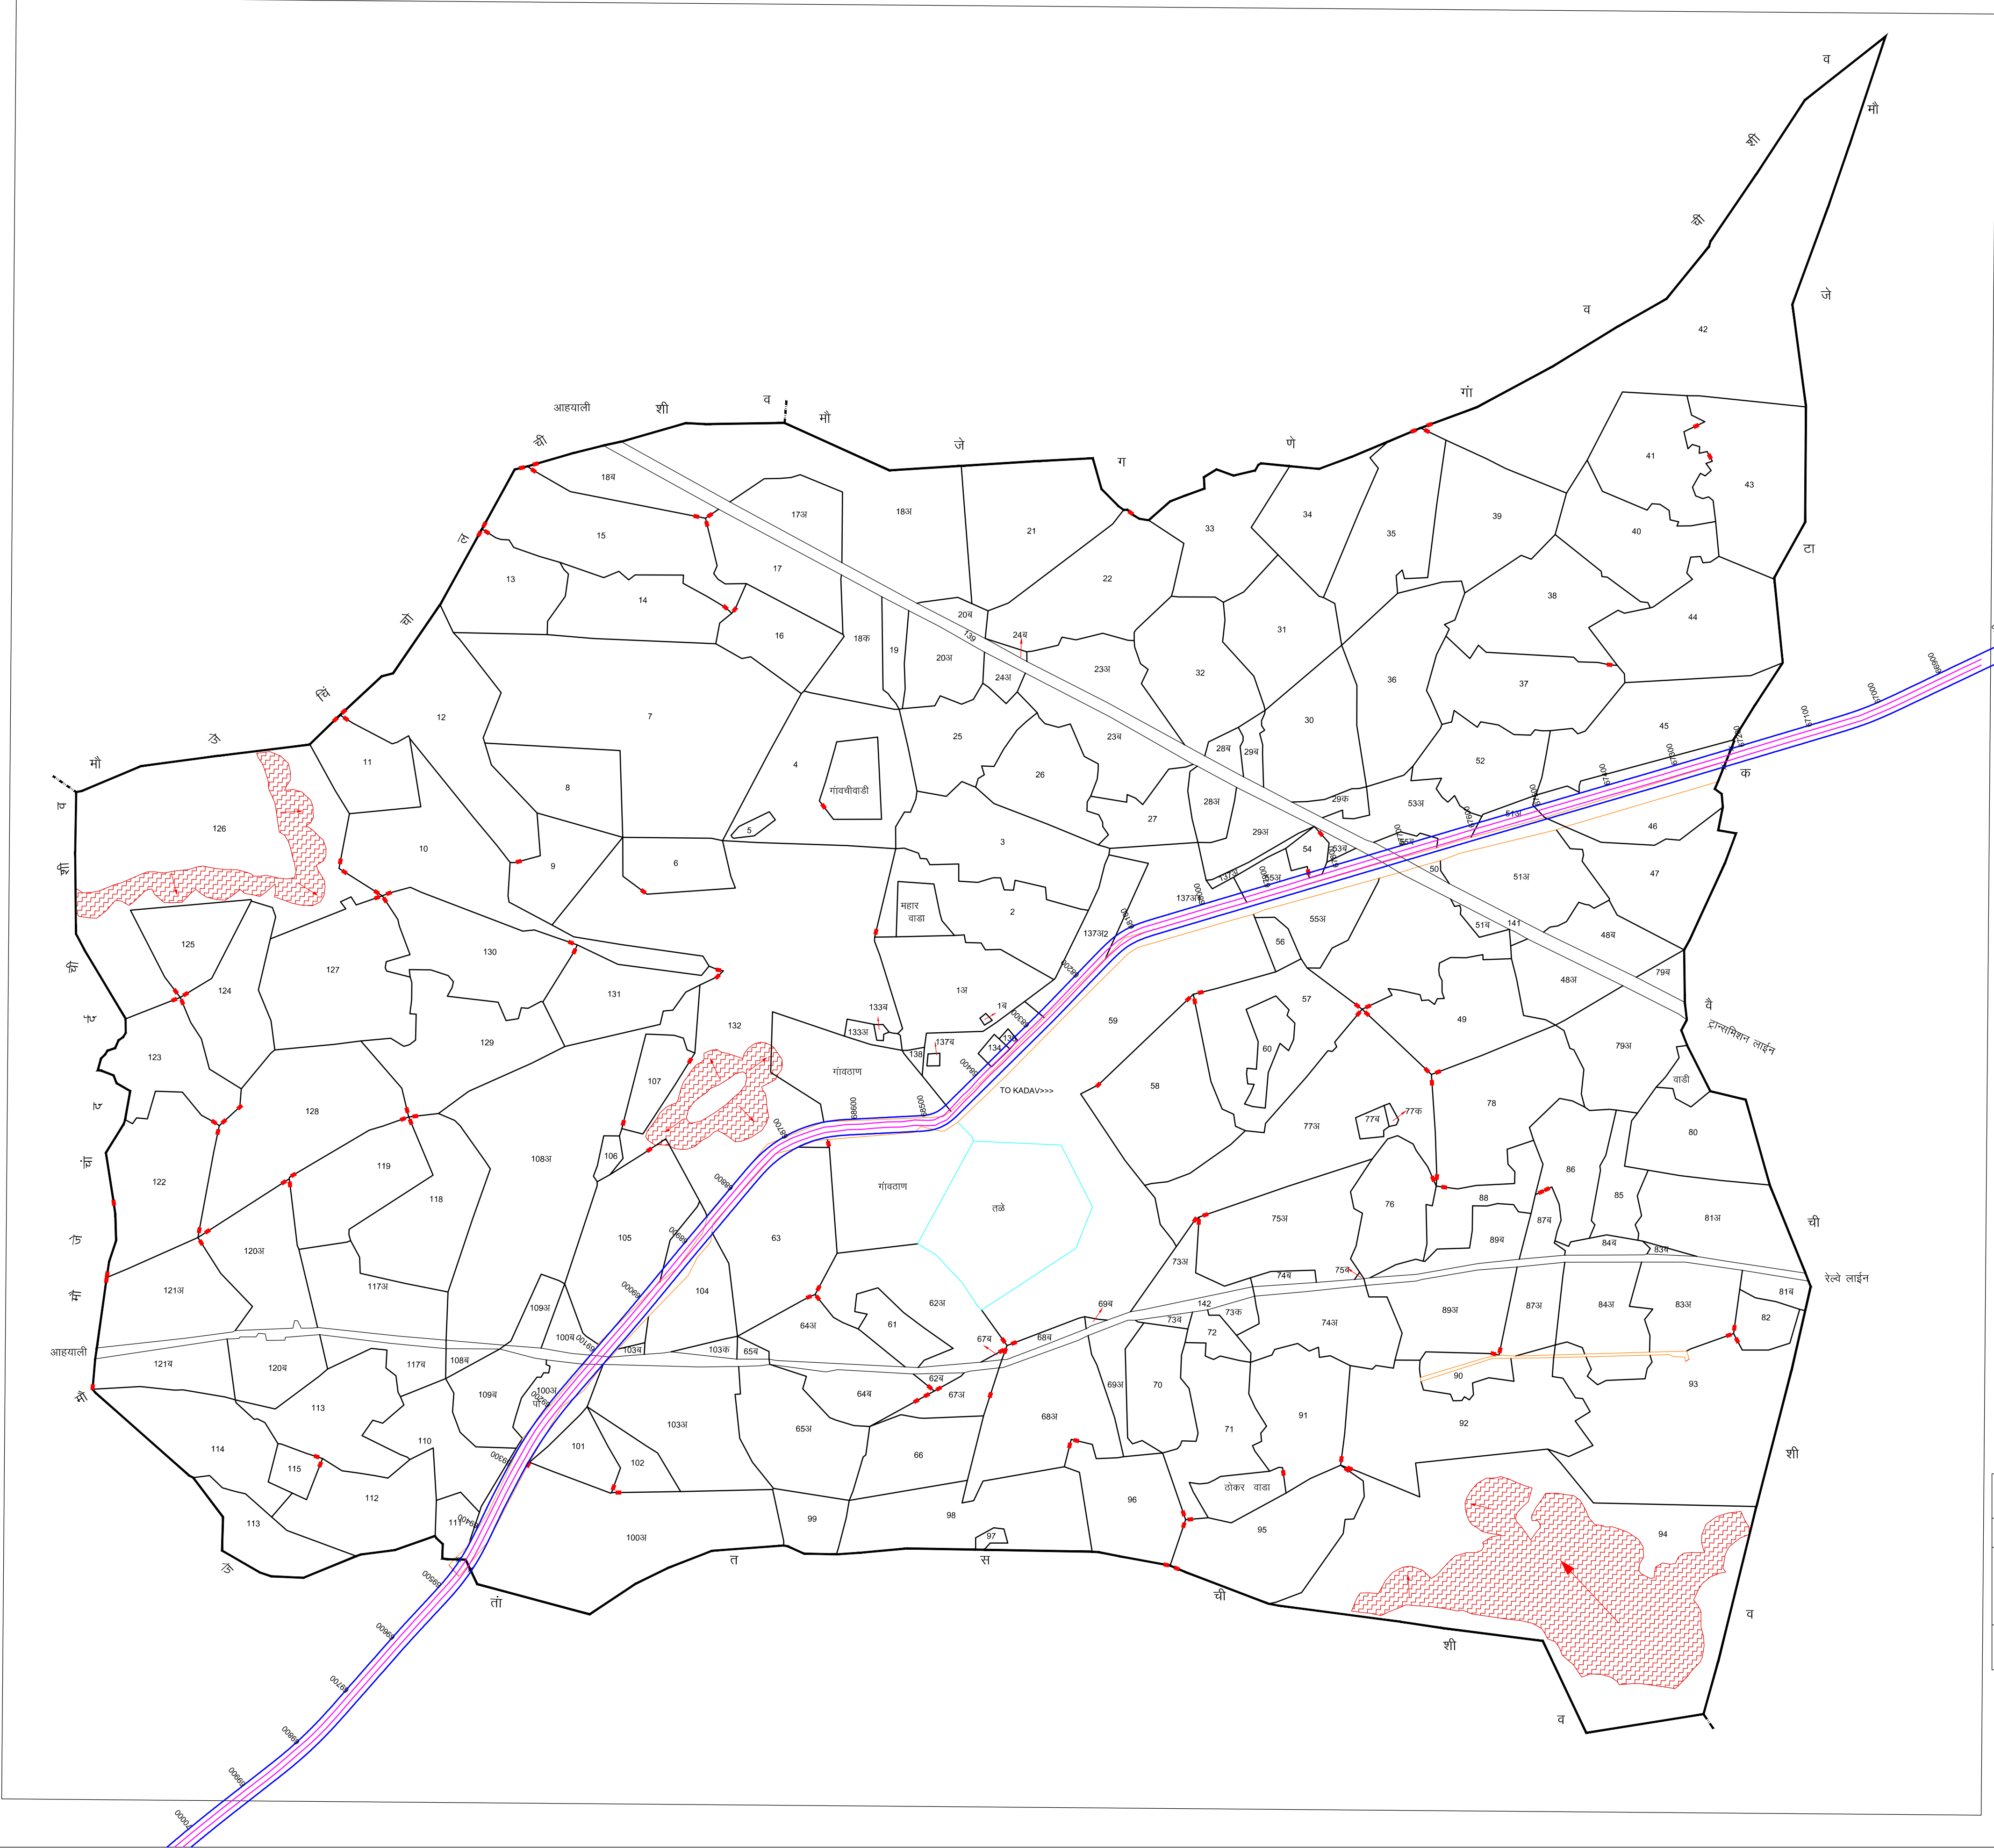



Digital Map

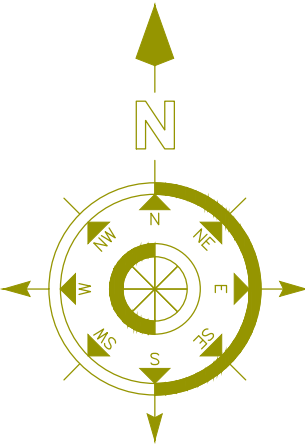

SCALE 1: 5000

DISTRICT NAME	RAIGAD
TALUKA NAME	KARJAT
VILLAGE NAME	KALAMB

Area statement Non forest				
Sr.	Survey no.	Length	Width	Area Ha.
1	26	152	14.5	0.2204
2	25/1	140	14.5	0.2030
3	96	75	14.5	0.1087
4	25/2	60	7.25	0.0435
5	25/3	155	14.5	0.2247
6	83	10	2	0.0020
7	84/2	38	7.25	0.0275
8	91/1	123	22	0.2706
9	92/1	90	14.5	0.1305
10	92/2	25	14.5	0.0362
11	92/3	20	7.25	0.0145
12	92/4	80	14.5	0.1160
13	93/1	80	7.25	0.0580
14	94/2	40	14.5	0.0580
15	95	40	14.5	0.0580
16	188/1	84	14.5	0.1218
17	188/4	30	7.25	0.0217
18	188/5	30	14.5	0.0435
19	188/7	20	7.25	0.0145
20	188/8	20	7.25	0.0145
21	188/10	15	7.25	0.0108
22	187	26	7.25	0.0188
23	186/1	2	7.25	0.00145
24	186/2	7	7.25	0.0050
25	186/3	110	14.5	0.1595
26	186/4	60	7.25	0.0435
27	186/5	11	14.5	0.0159
28	156/2	15	7.25	0.0108
29	157	5	7.25	0.0036
30	158/8	30	7.25	0.0217
31	158/10	35	14.5	0.0507
32	158/11	45	14.5	0.0652
33	158/12	25	14.5	0.0362
34	159/1	29	14.5	0.0420
35	159/2	72	14.5	0.1044
36	159/4	43	14.5	0.0623
37	159/5	11	7.25	0.0079
38	159/6	20	14.5	0.0290
39	159/7	20	7.25	0.0145
40	160/1	413	22	0.908
41	160/2	193	14.5	0.2798
42	160/3	275	14.5	0.398
43	161/1	275	14.5	0.398

- RESERVED FOREST
- FINALLY ACQUIRED PRIVATE FOREST
- PRIVATE FOREST
- PROTECTED FOREST
- ACQUIRED FOREST FOR ROAD
- Propose ROW
- Existing
- VILLAGE BOUNDARY LINE
- River Canals

	N19A° 6' 40.96"	E73A° 23' 38.72"
	N19A° 6' 41.36"	E73A° 23' 39.55"
	N19A° 6' 25.14"	E73A° 23' 26.12"
	N19A° 6' 23.77"	E73A° 23' 34.99"
	N19A° 6' 14.19"	E73A° 23' 31.82"
	N19A° 6' 13.07"	E73A° 23' 32.0"
	N19A° 6' 4.88"	E73A° 23' 23.85"
	N19A° 6' 5.92"	E73A° 23' 27.61"
	N19A° 5' 54.44"	E73A° 23' 22.25"
	N19A° 5' 53.84"	E73A° 23' 22.85"
	N19A° 5' 33.18"	E73A° 23' 12.31"
	N19A° 5' 33.70"	E73A° 23' 12.93"

Client :


 **Maharashtra State Road Development Corporation Ltd,Maharashtra,**

Consultant :

Project Name : Up gradation of Section - II Shahpur - Patgaon (Km 43+783 to 69+508) part of NH-3- SHAHPUR - MURBAD (NH-222) MHAPSA – KARJAT – KHOPOLI - NH4 section of newly declared NH-548A (The Highway starting from its junction with NH-848A near Shahpur and connecting Murbad, Karjat, Khalapur) in the State of Maharashtra.

Digital Map

DISTRICT NAME	RAIGAD
TALUKA NAME	KARJAT
VILLAGE NAME	KALAMB

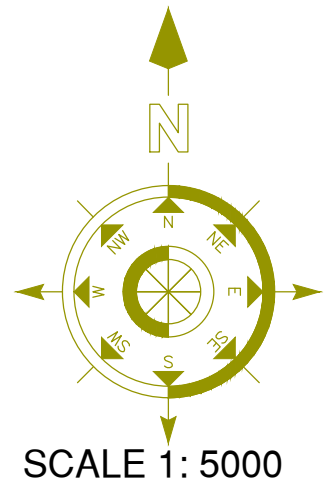

- RESERVED FOREST
- FINALLY ACQUIRED PRIVATE FOREST
- PRIVATE FOREST
- PROTECTED FOREST
- ACQUIRED FOREST FOR ROAD
- Propose ROW
- Existing
- VILLAGE BOUNDARY LINE
- River Canals

Area statement Non-forest				
Sr.	Survey no.	Length	Width	Area Ha.
1	63/1	80	14.5	0.116
2	63/3	60	14.5	0.087
3	63/4	20	7.25	0.0145
4	62/5	70	7.25	0.0507
5	61/1	260	14.5	0.377
6	61/3	40	7.25	0.029
7	77/1	260	14.5	0.377
8	81/1	38	14.5	0.0551
9	81/2	18	14.5	0.0261
10	85/17	5	2.3	0.0011
11	85/18	45	14.5	0.0652
12	85/19	30	9	0.0270
13	83/1	15	14.5	0.0217
14	83/2	30	14.5	0.0435
15	83/3	25	7.25	0.0181
16	83/4	30	7.25	0.0217
17	84/4	20	7.25	0.0145
18	88	210	7.25	0.152
19	41/5	10	7.25	0.0072
20	41/6	5	7.25	0.0036
21	41/7	5	7.25	0.0036
22	41/8	2	7.25	0.0014
23	41/9	450	14.5	0.6552
24	41/13	20	7.25	0.0145
25	41/15	10	7.25	0.0072
26	41/16	30	14.5	0.0435
27	41/17	20	7.25	0.0145
28	41/18	20	7.25	0.0145
29	37/1	50	14.5	0.0725
30	37/2	90	14.5	0.1305
31	26/4	50	14.5	0.0725
32	36/6	80	14.5	0.116
33	35/1	75	14.5	0.108
34	35/2	100	14.5	0.145
35	33/7	35	14.5	0.0507
36	33/8	15	7.25	0.0108
37	33/10	50	14.5	0.0725
38	33/11	55	14.5	0.0797
39	32/7	30	14.5	0.0435
40	26/1	75	7.25	0.0543
41	26/3	30	7.25	0.0217
42	26/4	20	7.25	0.0145
43	27/2	10	7.25	0.0072
44	27/5	96	14.5	0.1392
45	27/8	142	14.5	0.2059



PATCH	POINTS	LATITUDE	LONGITUDE
P1	a1	N19°A' 7' 32.660"	E73°A' 24' 44.132"
	a2	N19°A' 7' 32.401"	E73°A' 24' 43.859"
	a3	N19°A' 7' 20.902"	E73°A' 24' 33.96"
	a4	N19°A' 7' 21.212"	E73°A' 24' 33.912"
P2	a5	N19°A' 7' 32.376"	E73°A' 24' 43.603"
	a6	N19°A' 7' 32.350"	E73°A' 24' 34.369"
	a7	N19°A' 7' 21.806"	E73°A' 24' 34.409"
	a8	N19°A' 7' 21.525"	E73°A' 24' 34.171"
P3	a3	N19°A' 7' 20.902"	E73°A' 24' 33.96"
	a4	N19°A' 7' 21.212"	E73°A' 24' 33.912"
	a9	N19°A' 7' 19.988"	E73°A' 24' 30.326"
	a10	N19°A' 7' 20.197"	E73°A' 24' 30.193"
P4	a7	N19°A' 7' 21.808"	E73°A' 24' 34.409"
	a8	N19°A' 7' 21.525"	E73°A' 24' 34.171"
	a11	N19°A' 7' 20.402"	E73°A' 24' 30.056"
	a12	N19°A' 7' 20.650"	E73°A' 24' 29.905"
P5	a13	N19°A' 7' 19.329"	E73°A' 24' 28.12"
	a14	N19°A' 7' 19.628"	E73°A' 24' 28.253"
	a15	N19°A' 7' 17.727"	E73°A' 24' 20.156"
	a16	N19°A' 7' 17.493"	E73°A' 24' 20.178"
P6	a17	N19°A' 7' 19.912"	E73°A' 24' 28.379"
	a18	N19°A' 7' 20.182"	E73°A' 24' 28.444"
	a19	N19°A' 7' 18.213"	E73°A' 24' 20.185"
	a20	N19°A' 7' 17.978"	E73°A' 24' 20.182"
P7	a21	N19°A' 7' 16.924"	E73°A' 24' 13.336"
	a22	N19°A' 7' 17.140"	E73°A' 24' 15.242"
	a23	N19°A' 7' 15.978"	E73°A' 24' 7.312"
	a24	N19°A' 7' 16.240"	E73°A' 24' 7.546"
P8	a25	N19°A' 7' 16.5"	E73°A' 24' 11.027"
	a26	N19°A' 7' 17.032"	E73°A' 24' 12.65"
	a27	N19°A' 7' 17.036"	E73°A' 24' 13.486"
	a28	N19°A' 7' 15.938"	E73°A' 24' 7.62"
P9	a29	N19°A' 7' 16.122"	E73°A' 24' 6.828"
	a30	N19°A' 7' 12.878"	E73°A' 24' 2.358"
	a31	N19°A' 7' 13.551"	E73°A' 24' 2.388"
	a32	N19°A' 7' 16.302"	E73°A' 24' 6.239"
P10	a33	N19°A' 7' 16.467"	E73°A' 24' 5.862"
	a34	N19°A' 7' 15.643"	E73°A' 24' 4.446"
	a35	N19°A' 7' 14.772"	E73°A' 24' 3.028"
	a36	N19°A' 7' 14.203"	E73°A' 24' 2.626"
P11	a37	N19°A' 7' 9.800"	E73°A' 24' 0.054"
	a38	N19°A' 7' 9.829"	E73°A' 23' 59.773"
	a39	N19°A' 7' 4.468"	E73°A' 23' 55.428"
	a40	N19°A' 7' 4.386"	E73°A' 23' 55.658"
P12	a41	N19°A' 7' 9.901"	E73°A' 23' 55.428"
	a42	N19°A' 7' 8.227"	E73°A' 23' 57.948"
	a43	N19°A' 7' 4.645"	E73°A' 23' 54.938"
	a44	N19°A' 7' 4.558"	E73°A' 23' 55.172"
P13	a45	N19°A' 7' 0.753"	E73°A' 23' 53.192"
	a46	N19°A' 7' 0.789"	E73°A' 23' 52.919"
	a47	N19°A' 6' 58.014"	E73°A' 23' 50.309"
	a48	N19°A' 6' 57.859"	E73°A' 23' 50.467"
P14	a49	N19°A' 7' 0.825"	E73°A' 23' 52.631"
	a50	N19°A' 7' 0.858"	E73°A' 23' 52.364"
	a51	N19°A' 6' 58.352"	E73°A' 23' 49.958"
	a52	N19°A' 6' 58.186"	E73°A' 23' 50.129"

FOREST AREA DETAILS - KALAMB							
Sr no.	Type	Out no.	Survey no.	Length	Width	Area Ha.	Legal Status
1	Existing Forest	76		630	22.5	1.4175	BOTH Finally acquired Private Forest
2	Existing Forest	80		363 230 107.5 156	22.5 7.25 7.25 7.25	0.8167 0.0600 0.1607 0.0601	BOTH RHS LHS RHS Finally acquired Private Forest
3	Existing Forest	87		100 206 135 110	7.25 7.25 7.25 14.5	0.0725 0.1493 0.0978 0.1595	RHS LHS RHS BOTH
Total Area of Village						3.1132 Ha.	

Client :  Maharashtra State Road Development Corporation Ltd,Maharashtra,

Consultant :

Project Name : Up gradation of Section - II Shahpur - Patgaon (Km 43+783 to 69+508) part of NH-3- SHAHPUR - MURBAD (NH-222) MHAPSA – KARJAT – KHOPOLI - NH4 section of newly declared NH-548A (The Highway starting from its junction with NH-848A near Shahpur and connecting Murbad, Karjat, Khalapur) in the State of Maharashtra.

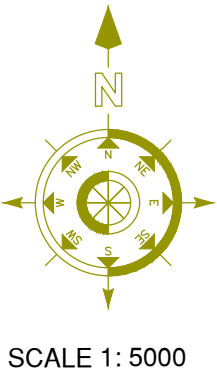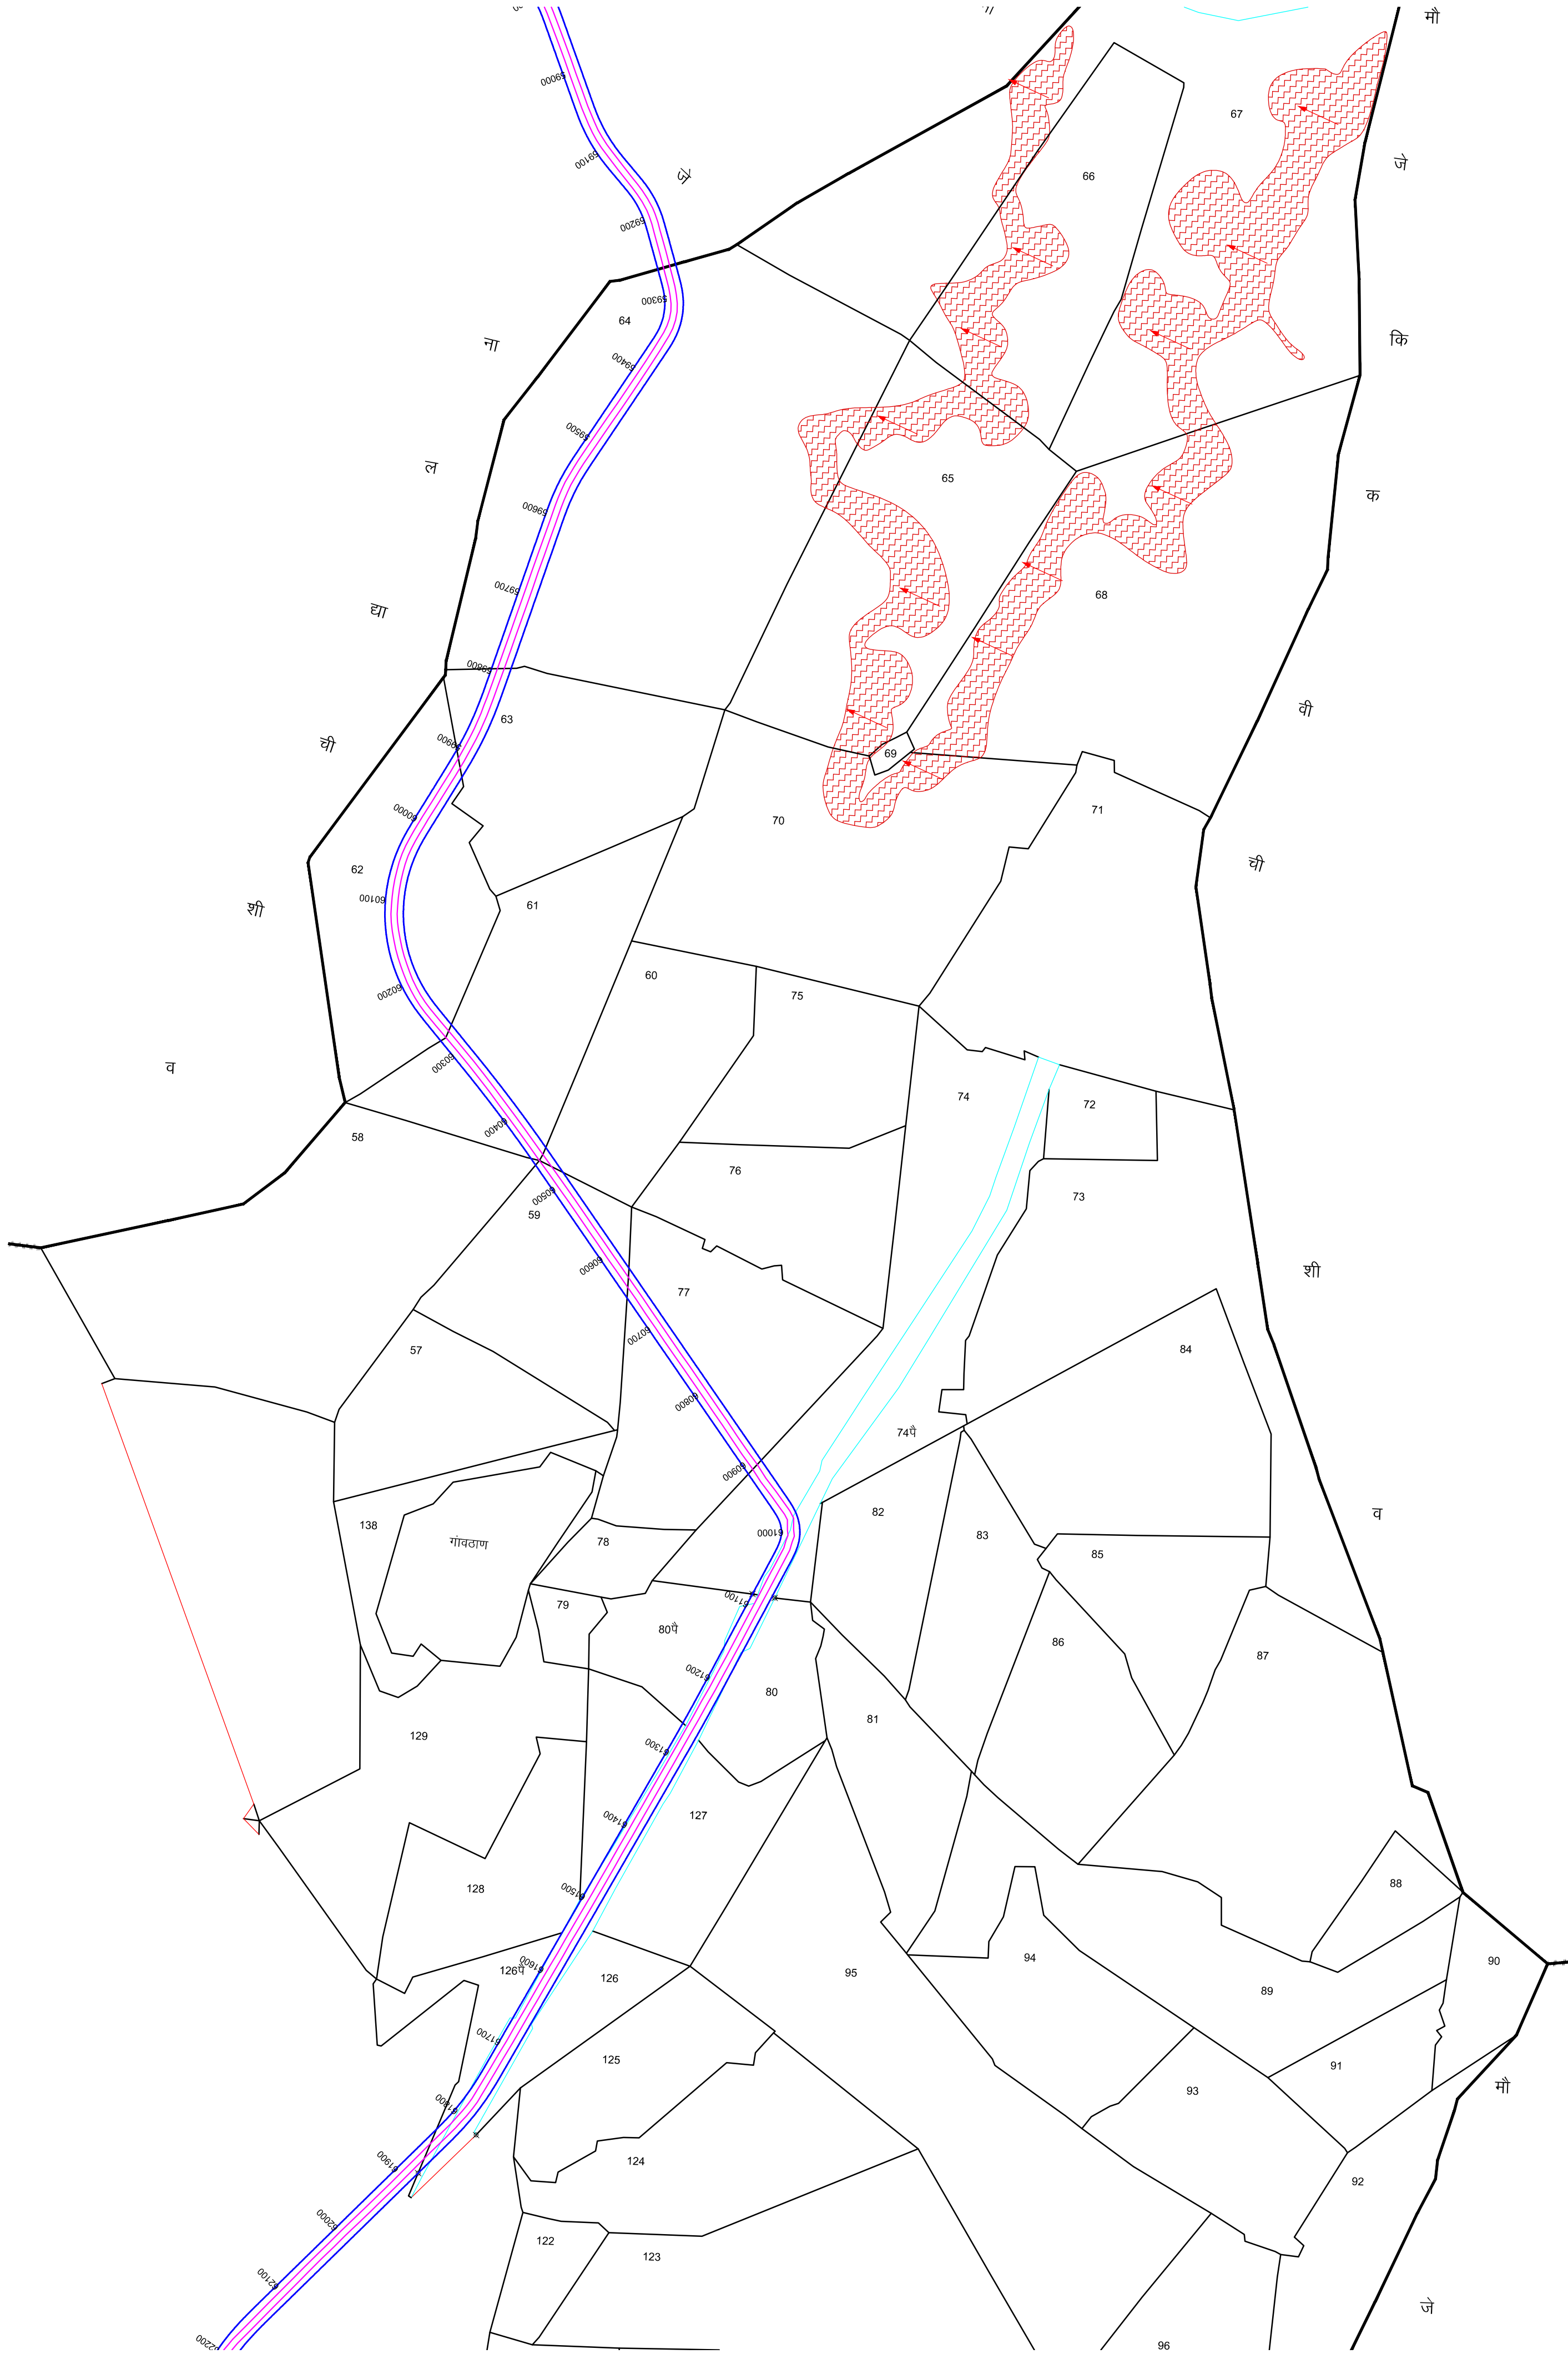

Digital Map


DISTRICT NAME	RAIGAD
TALUKA NAME	KARJAT
VILLAGE NAME	KASHELE

- RESERVED FOREST
- FINALLY ACQUIRED PRIVATE FOREST
- PRIVATE FOREST
- PROTECTED FOREST
- ACQUIRED FOREST FOR ROAD
- Propose ROW
- Existing
- VILLAGE BOUNDARY LINE
- River Carla

Area statement Non forest				
Sr.	Survey no.	Length	Width	Area
1	64	500	14.5	0.7250
2	63	40	14.5	0.0580
3	62	370	14.5	0.5365
4	61	150	14.5	0.2175
5	58	10	7.25	0.0072
6	59	170	14.5	0.2465
7	60	20	7.25	0.0145
8	77	210	14.5	0.3045
9	74	150	14.5	0.2175
10	80	150	14.5	0.2175
11	126	260	14.5	0.377
12	127	210	14.5	0.3045
13	128	30	7.25	0.0217


	N19A° 0' 29.80"	E73A° 25' 12.82"
	N19A° 0' 29.66"	E73A° 25' 13.73"
	N19A° 0' 8.74"	E73A° 25' 1.76"
	N19A° 0' 7.24"	E73A° 24' 59.41"

Client :	 Maharashtra State Road Development Corporation Ltd, Maharashtra,
Consultant :	Project Name : Up gradation of Section - II Shahpur - Patgaon (Km 43+783 to 69+508) part of NH-3- SHAHPUR - MURBAD (NH-222) MHAPSA – KARIAT – KHOPOLI - NH4 section of newly declared NH-548A (The Highway starting from its junction with NH-848A near Shahpur and connecting Murbad, Karjat, Khalapur) in the State of Maharashtra.

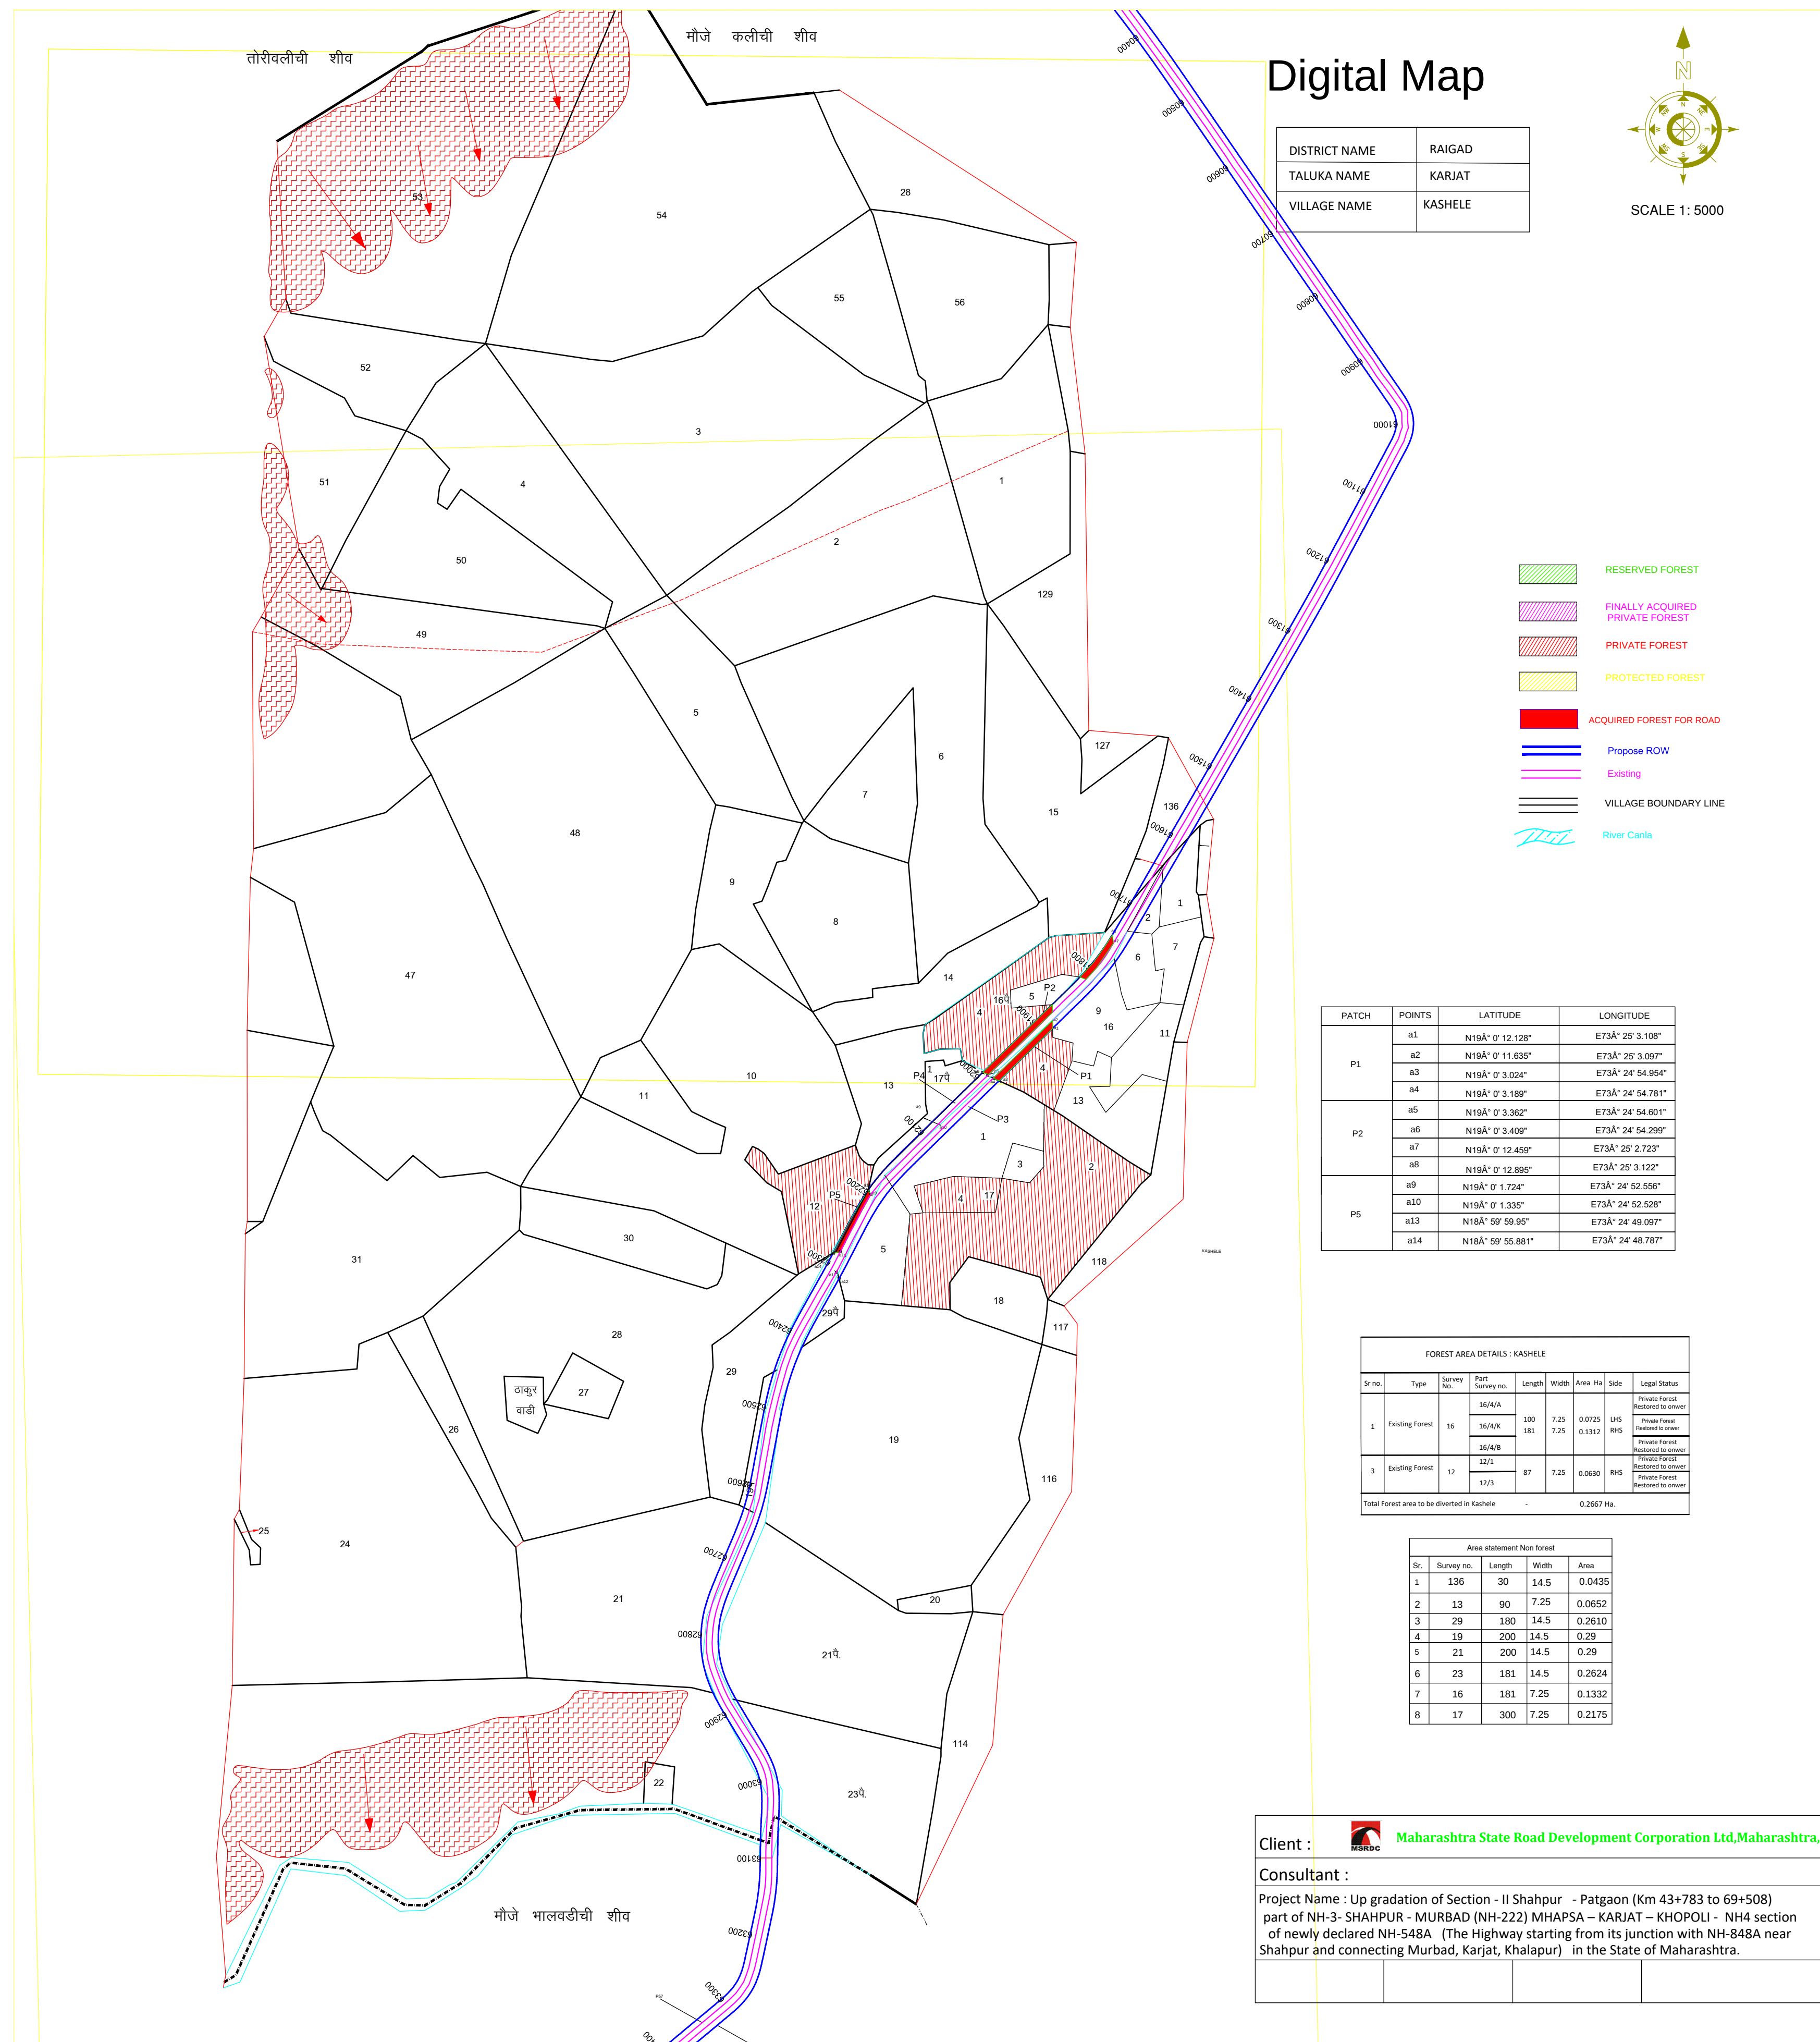



DISTRICT	RAIGAD
TALUKA	KARJAT
VILLAGE	NALDHE

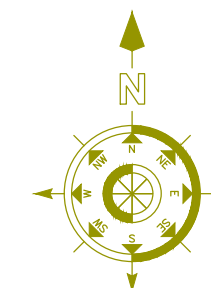

SCALE 1: 5000

PATCH	POINTS	LATITUDE	LONGITUDE
P2	a2	N19A° 1° 36.415'	E73A° 24° 58.702'
	a3	N19A° 1° 36.289'	E73A° 24° 58.943'
	a4	N19A° 1° 24.160'	E73A° 25° 8.13'
	a5	N19A° 1° 24.002'	E73A° 25° 7.952'
P3	a6	N19A° 1° 36.397'	E73A° 24° 58.396'
	a7	N19A° 1° 36.382'	E73A° 24° 56.151'
	a8	N19A° 1° 23.862'	E73A° 25° 7.734'
	a9	N19A° 1° 23.716'	E73A° 25° 7.552'
P5	a14	N19A° 1° 39.951'	E73A° 25° 7.647'
	a15	N19A° 1° 39.956'	E73A° 25° 7.656'
	a16	N19A° 1° 0.944'	E73A° 25° 0.415'
	a17	N19A° 1° 1.038'	E73A° 25° 0.185'
P6	a18	N19A° 1° 10.063'	E73A° 25° 3.716'
	a19	N19A° 1° 10.2°	E73A° 25° 3.508'
	a20	N19A° 1° 1.239'	E73A° 24° 59.724'
	a21	N19A° 1° 1.222'	E73A° 24° 59.947'

- | | |
|---|---------------------------------|
|  | RESERVED FOREST |
|  | FINALLY ACQUIRED PRIVATE FOREST |
|  | PRIVATE FOREST |
|  | PROTECTED FOREST |
|  | ACQUIRED FOREST FOR ROAD |
|  | Propose ROW |
|  | Existing |
|  | VILLAGE BOUNDARY LINE |
|  | River Cania |

FOREST AREA DETAILS - NALDHE							
S/ no.	Type	Survey no.	Plot Survey no.	Length	Width	Area Ha	Note
1	Existing Forest	43	43/17	555	14.5	0.8047	ROTH
			43/16				
			43/18				
			43/1				
			43/25				
			43/8				
			43/6A				
			43/6B				
			43/4				
			43/3				
			43/20				
532/1A	188	14.5	0.1566	ROTH			
532/9B							
532/2A							
2	Existing Forest	53	532/1A	165	7.25	0.1196	LWS
			532/9				
			532/2B				
Total Forest area to be diverted in Naldhe				1.1532 Ha.			



Area statement Non forest				
Sr.	Survey no.	Length	Width	Area
1	2	355.8	22	0.694
2	3	100	22	0.22
3	5	400	14.5	0.58
4	8	140	14.5	0.2050
5	42	120	7.25	0.0870
6	71	250	14.5	0.3625
7	72	300	14.5	0.435
8				

Client :  **Maharashtra State Road Development Corporation Ltd, Maharashtra,**

Consultant :	
--------------	--

Project Name : Up gradation of Section - II Shahpur - Patgaon (Km 43+783 to 69+508) part of NH-3- SHAHPUR - MURBAD (NH-222) MHAPSA - KARJAT - KHOPOLI - NH4 section of newly declared NH-548A (The Highway starting from its junction with NH-848A near Shahpur and connecting Murbad, Karjat, Khalapur) in the State of Maharashtra.

--	--	--	--

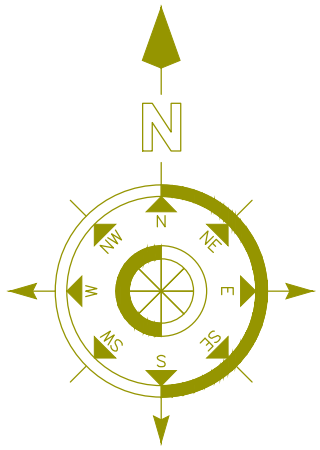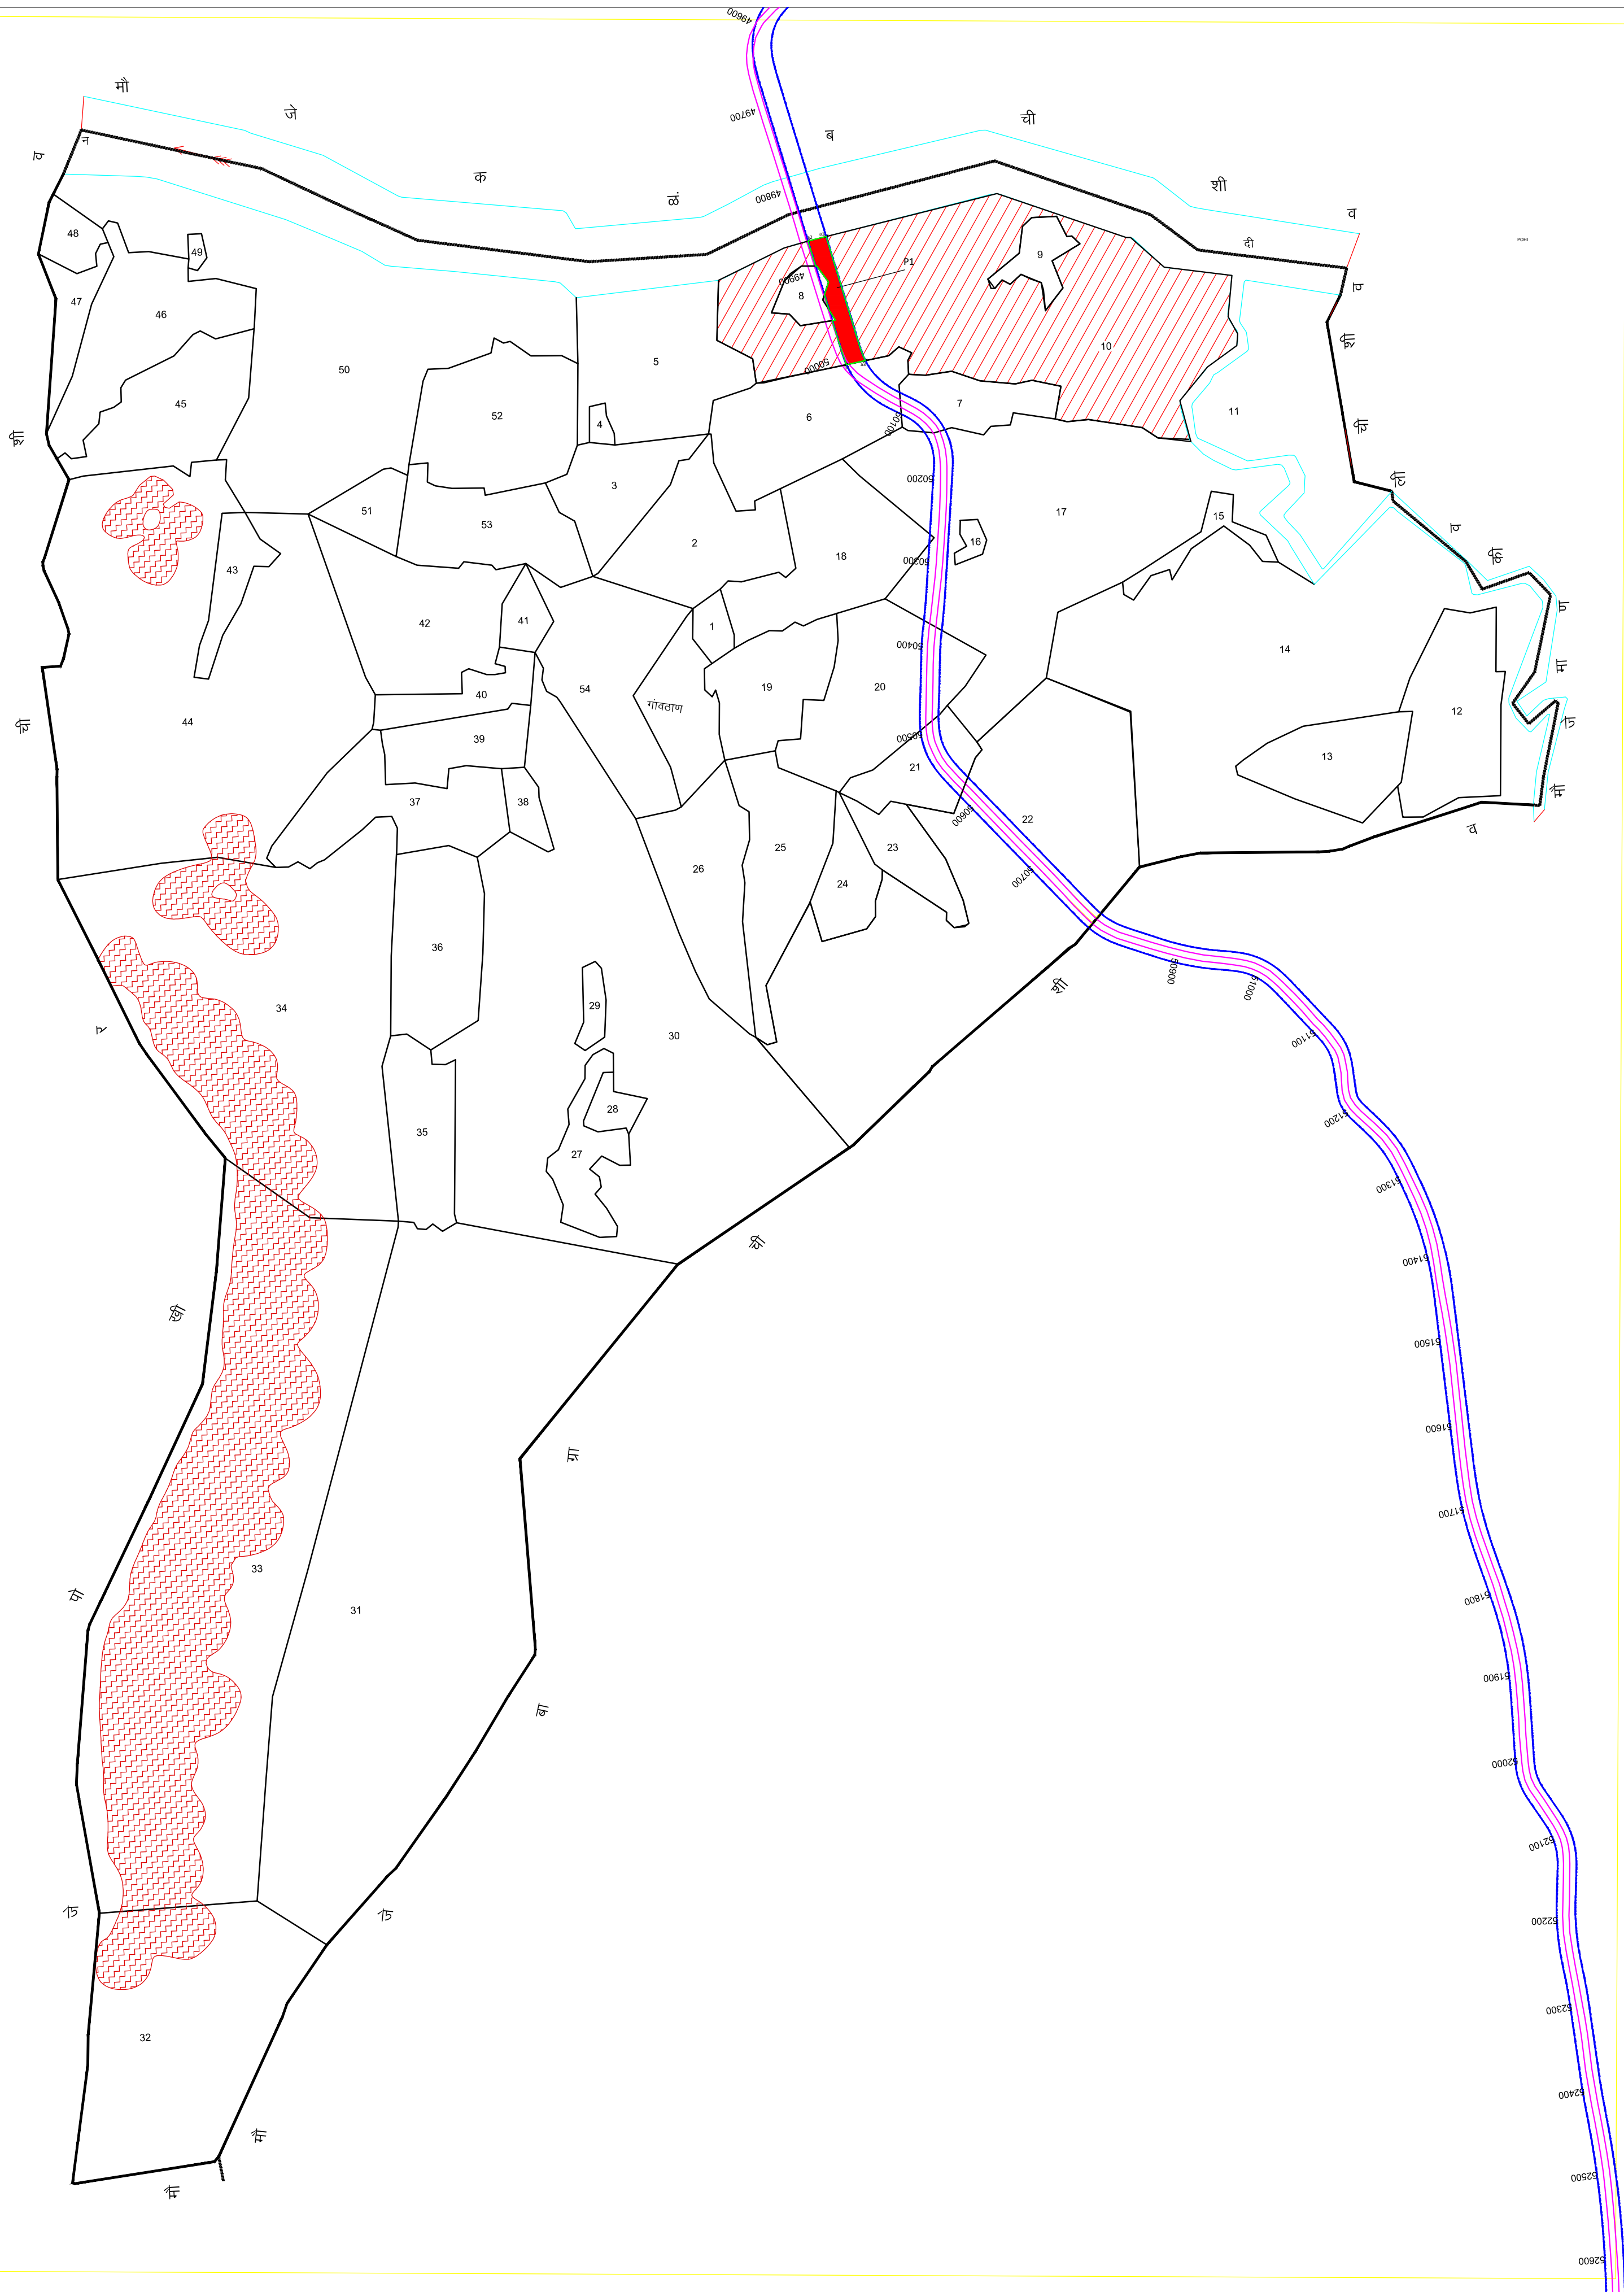

SCALE 1: 5000

Digital Map


DISTRICT NAME	RAIGAD
TALUKA NAME	KARJAT
VILLAGE NAME	POHI

PATCH	POINTS	LATITUDE	LONGITUDE		
P1	a1	N19A° 5' 30.346"	E73A° 23' 14.64"		RESERVED FOREST
	a2	N19A° 5' 30.163"	E73A° 23' 13.913"		FINALLY ACQUIRED PRIVATE FOREST
	a3	N19A° 5' 25.630"	E73A° 23' 16.26"		PRIVATE FOREST
	a4	N19A° 5' 25.472"	E73A° 23' 15.504"		PROTECTED FOREST
P2	a5	N19A° 5' 9.805"	E73A° 23' 20.519"		ACQUIRED FOREST FOR ROAD
	a6	N19A° 5' 9.556"	E73A° 23' 20.422"		Propose ROW
	a7	N19A° 5' 4.671"	E73A° 23' 25.908"		Existing
	a8	N19A° 5' 4.441"	E73A° 23' 25.811"		VILLAGE BOUNDARY LINE
P3	a9	N19A° 5' 9.312"	E73A° 23' 20.324"		River Canal
	a10	N19A° 5' 9.067"	E73A° 23' 20.227"		
	a11	N19A° 5' 4.250"	E73A° 23' 25.649"		
	a12	N19A° 5' 4.117"	E73A° 23' 25.433"		


FOREST AREA DETAILS : POHI								
Sr no.	Type	Survey / Gut no.	OLD (Survey / Gut) no.	Length	Width	Area Ha	Side	Legal Status
1	Reallignment Forest	10/8/B		151	22	0.3322	BOTH	Restored to Owner Private forest
		10/8/C						Restored to Owner Private forest
		10/8/K						Pending in enquiry Private forest
Total Forest area to be diverted in Pohi				-		0.3322 Ha.		

Area statement Non forest				
Sr.	Survey no.	Length	Width	Area
1	8	68	7.25	0.0493
2	6	90	14.5	0.1305
3	7	50	14.5	0.0725
4	17	200	14.5	0.29
5	20	120	14.5	0.1740
6	21	90	14.5	0.1305
7	22	217	14.5	0.3146

Client :	 Maharashtra State Road Development Corporation Ltd, Maharashtra,
Consultant :	
Project Name : Up gradation of Section - II Shahpur - Patgaon (Km 43+783 to 69+508) part of NH-3- SHAHPUR - MURBAD (NH-222) MHAPSA – KARJAT – KHOPOLI - NH4 section of newly declared NH-548A (The Highway starting from its junction with NH-848A near Shahpur and connecting Murbad, Karjat, Khalapur) in the State of Maharashtra.	

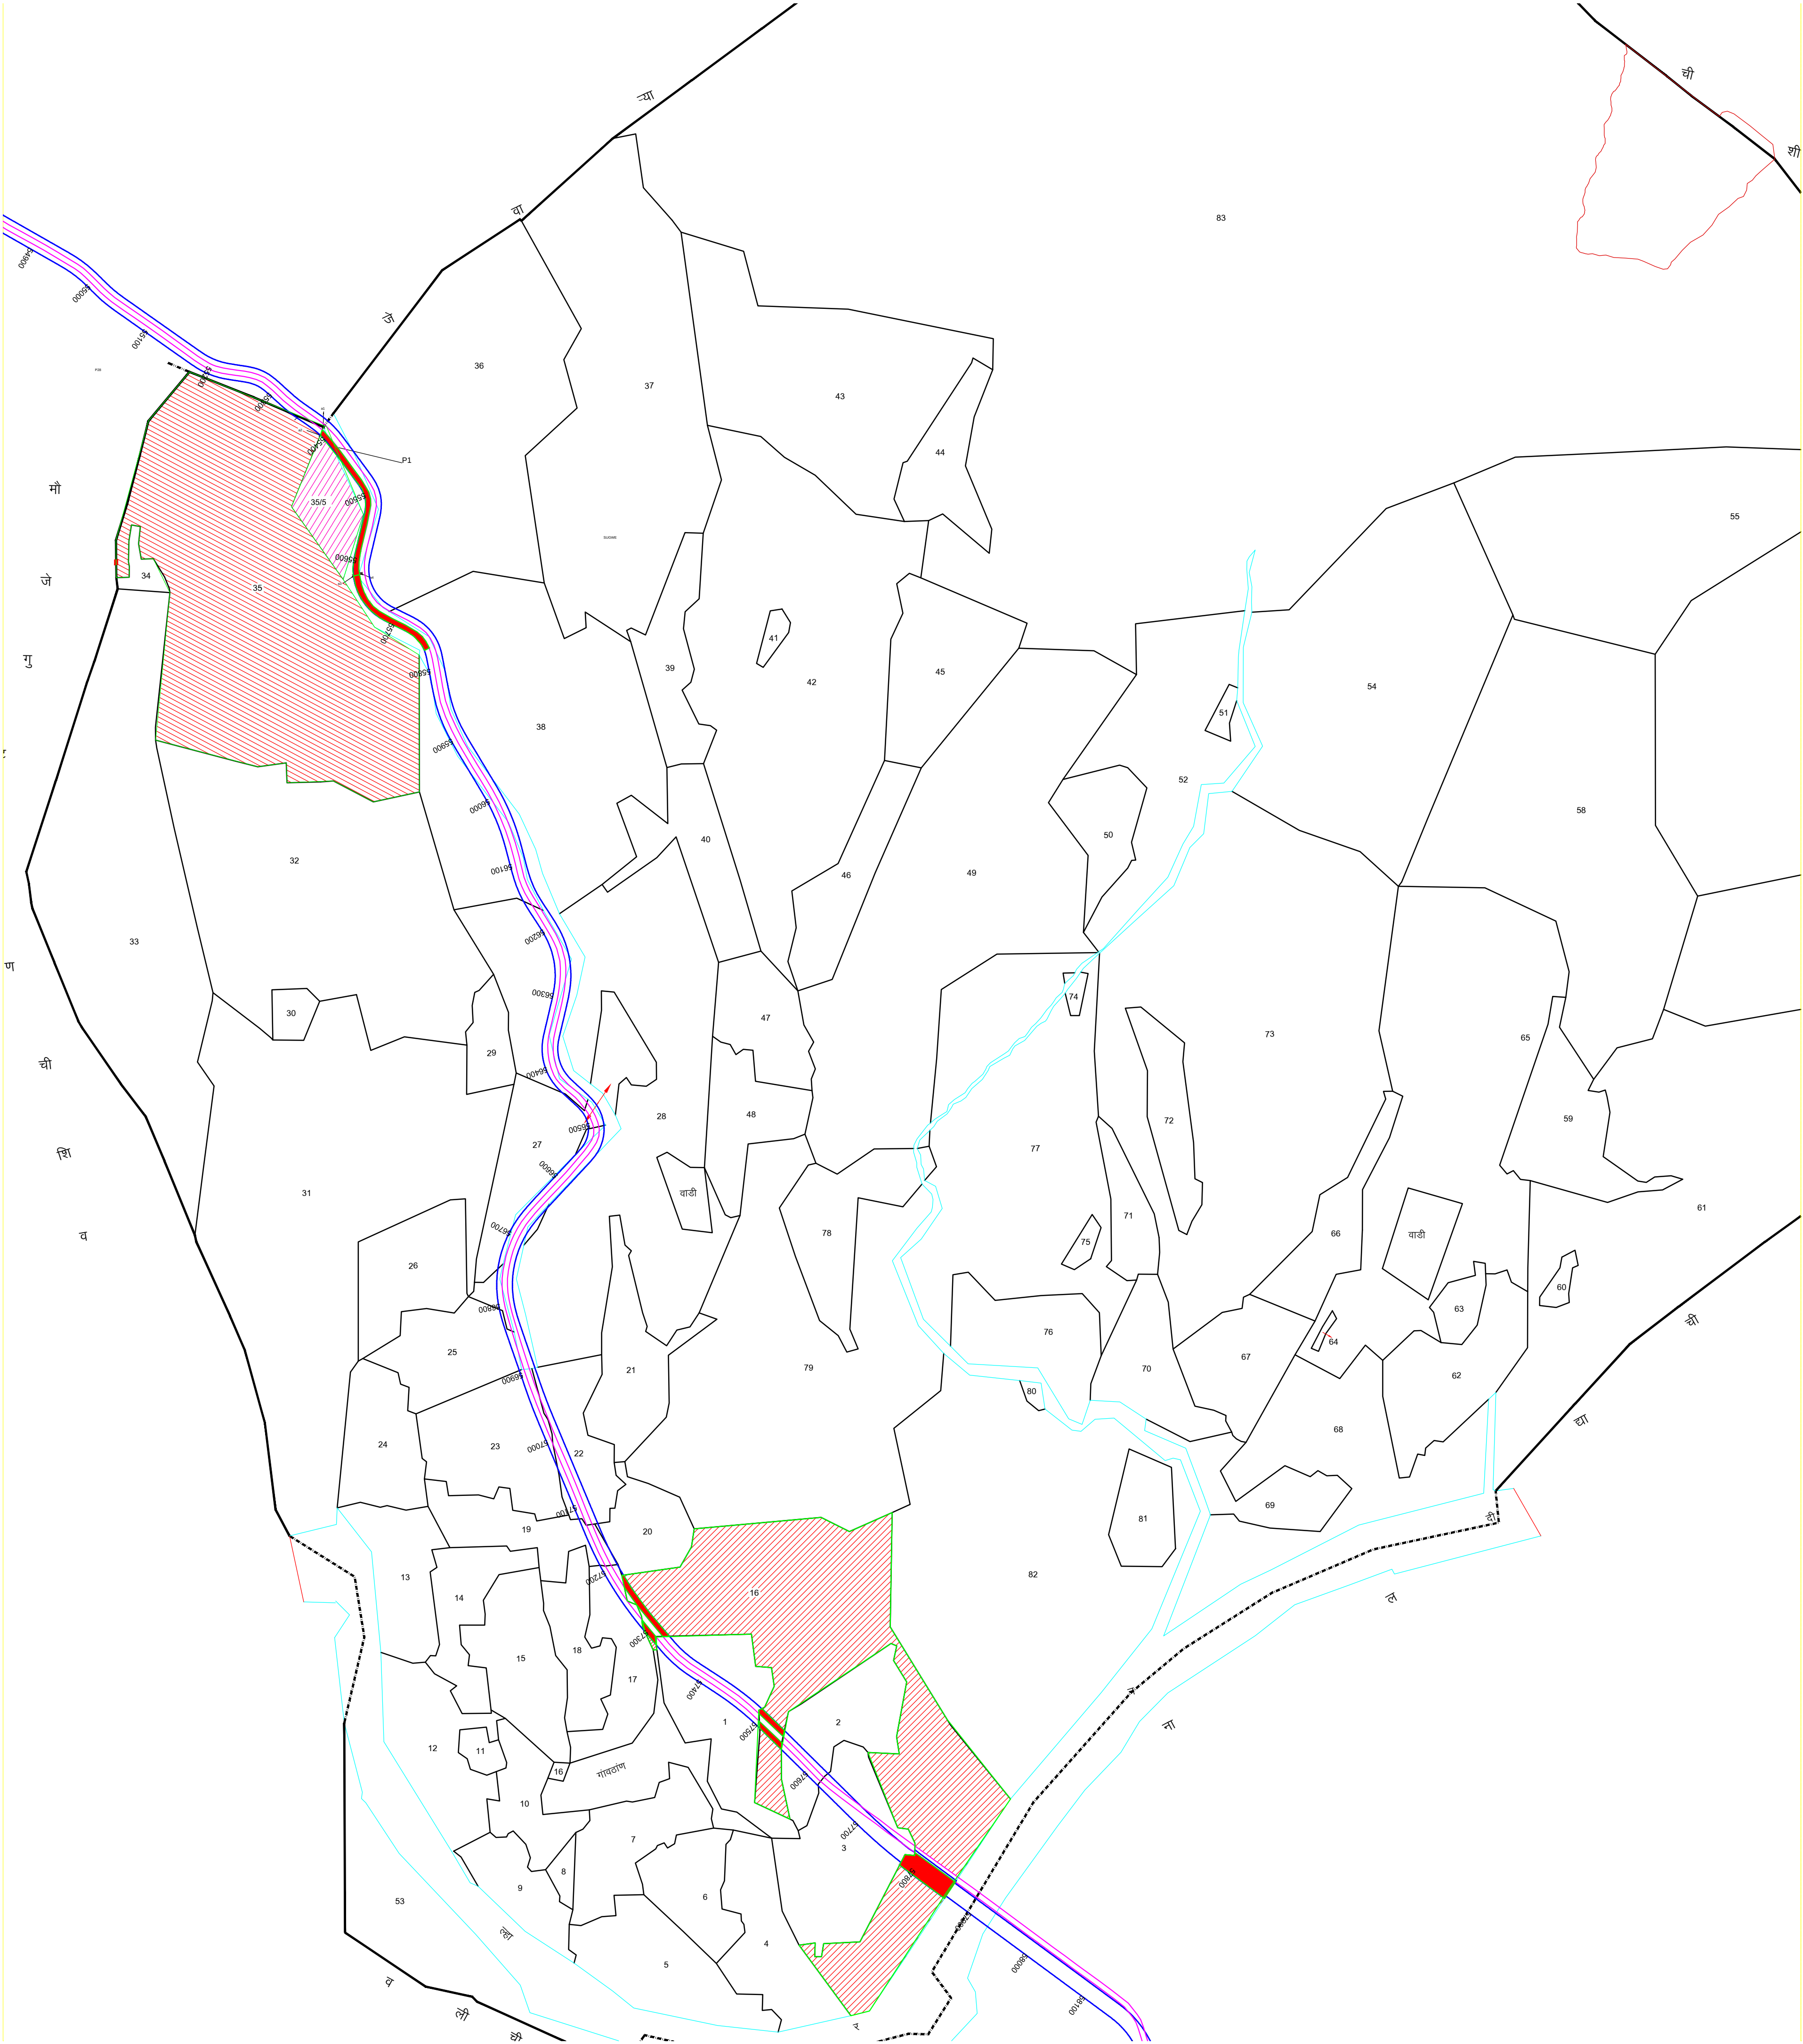

Digital Map

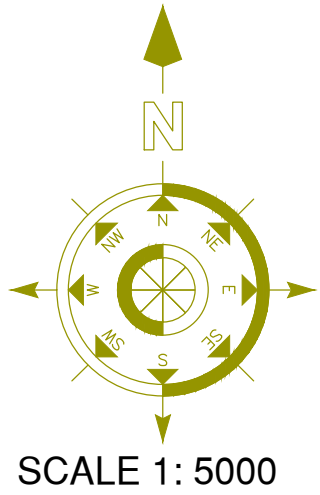

DISTRICT NAME	RAIGAD
TALUKA NAME	KARJAT
VILLAGE NAME	SUGWE

- RESERVED FOREST
- FINALLY ACQUIRED PRIVATE FOREST
- PRIVATE FOREST
- PROTECTED FOREST
- ACQUIRED FOREST FOR ROAD
- Propose ROW
- Existing
- VILLAGE BOUNDARY LINE
- River Cania


PATCH	POINTS	LATITUDE	LONGITUDE
P1	a1	N19Â° 2' 57.541"	E73Â° 24' 7.236"
	a2	N19Â° 2' 57.170"	E73Â° 24' 7.085"
	a3	N19Â° 2' 50.751"	E73Â° 24' 8.744"
	a4	N19Â° 2' 50.859"	E73Â° 24' 9.108"

FOREST AREA DETAILS : SUGWE									Area statement Non forest				
Sr no.	Type	Survey/ Gut no.	Part Survey/Gut no.	Length	Width	Area Ha	Side	Legal Status	Sr.	Survey no.	Length	Width	Area
1	Existing Forest	35	35/5	230	7.25	0.1667	RHS	Finally acquired Private Forest	1	36	300	7.25	0.2175
			35/4						2	35	160	7.25	0.116
			35/6	151	7.25	0.1094	RHS	Sec. 35 Private Forest	3	38	550	14.5	0.797
									4	27	400	7.25	0.29
2	Existing Forest	16	16 pt.	99	7.25	0.0717	LHS	Sec. 35 Private Forest	5	28	900	14.5	1.305
				28	7.25	0.0203	RHS		6	23	300	7.25	0.2175
				42.5	14.5	0.0616	Both		7	22	100	14.5	0.145
				76.6	27.80	0.2129	Both		8	19	80	14.5	0.116
											9	25	80
Total Forest area to be diverted in Sugwe				-	0.6426 Ha.			10	17	100	14.5	0.145	
									11	1	250	14.5	0.362
									12	2	100	14.5	0.145
									13	3	240	14.5	0.348
									14	Gaonthan	113	14.5	0.163

Client :  Maharashtra State Road Development Corporation Ltd,Maharashtra,

Consultant :

Project Name : Up gradation of Section - II Shahpur - Patgaon (Km 43+783 to 69+508) part of NH-3- SHAHPUR - MURBAD (NH-222) MHAPSA – KARJAT – KHOPOLI - NH4 section of newly declared NH-548A (The Highway starting from its junction with NH-848A near Shahpur and connecting Murbad, Karjat, Khalapur) in the State of Maharashtra.

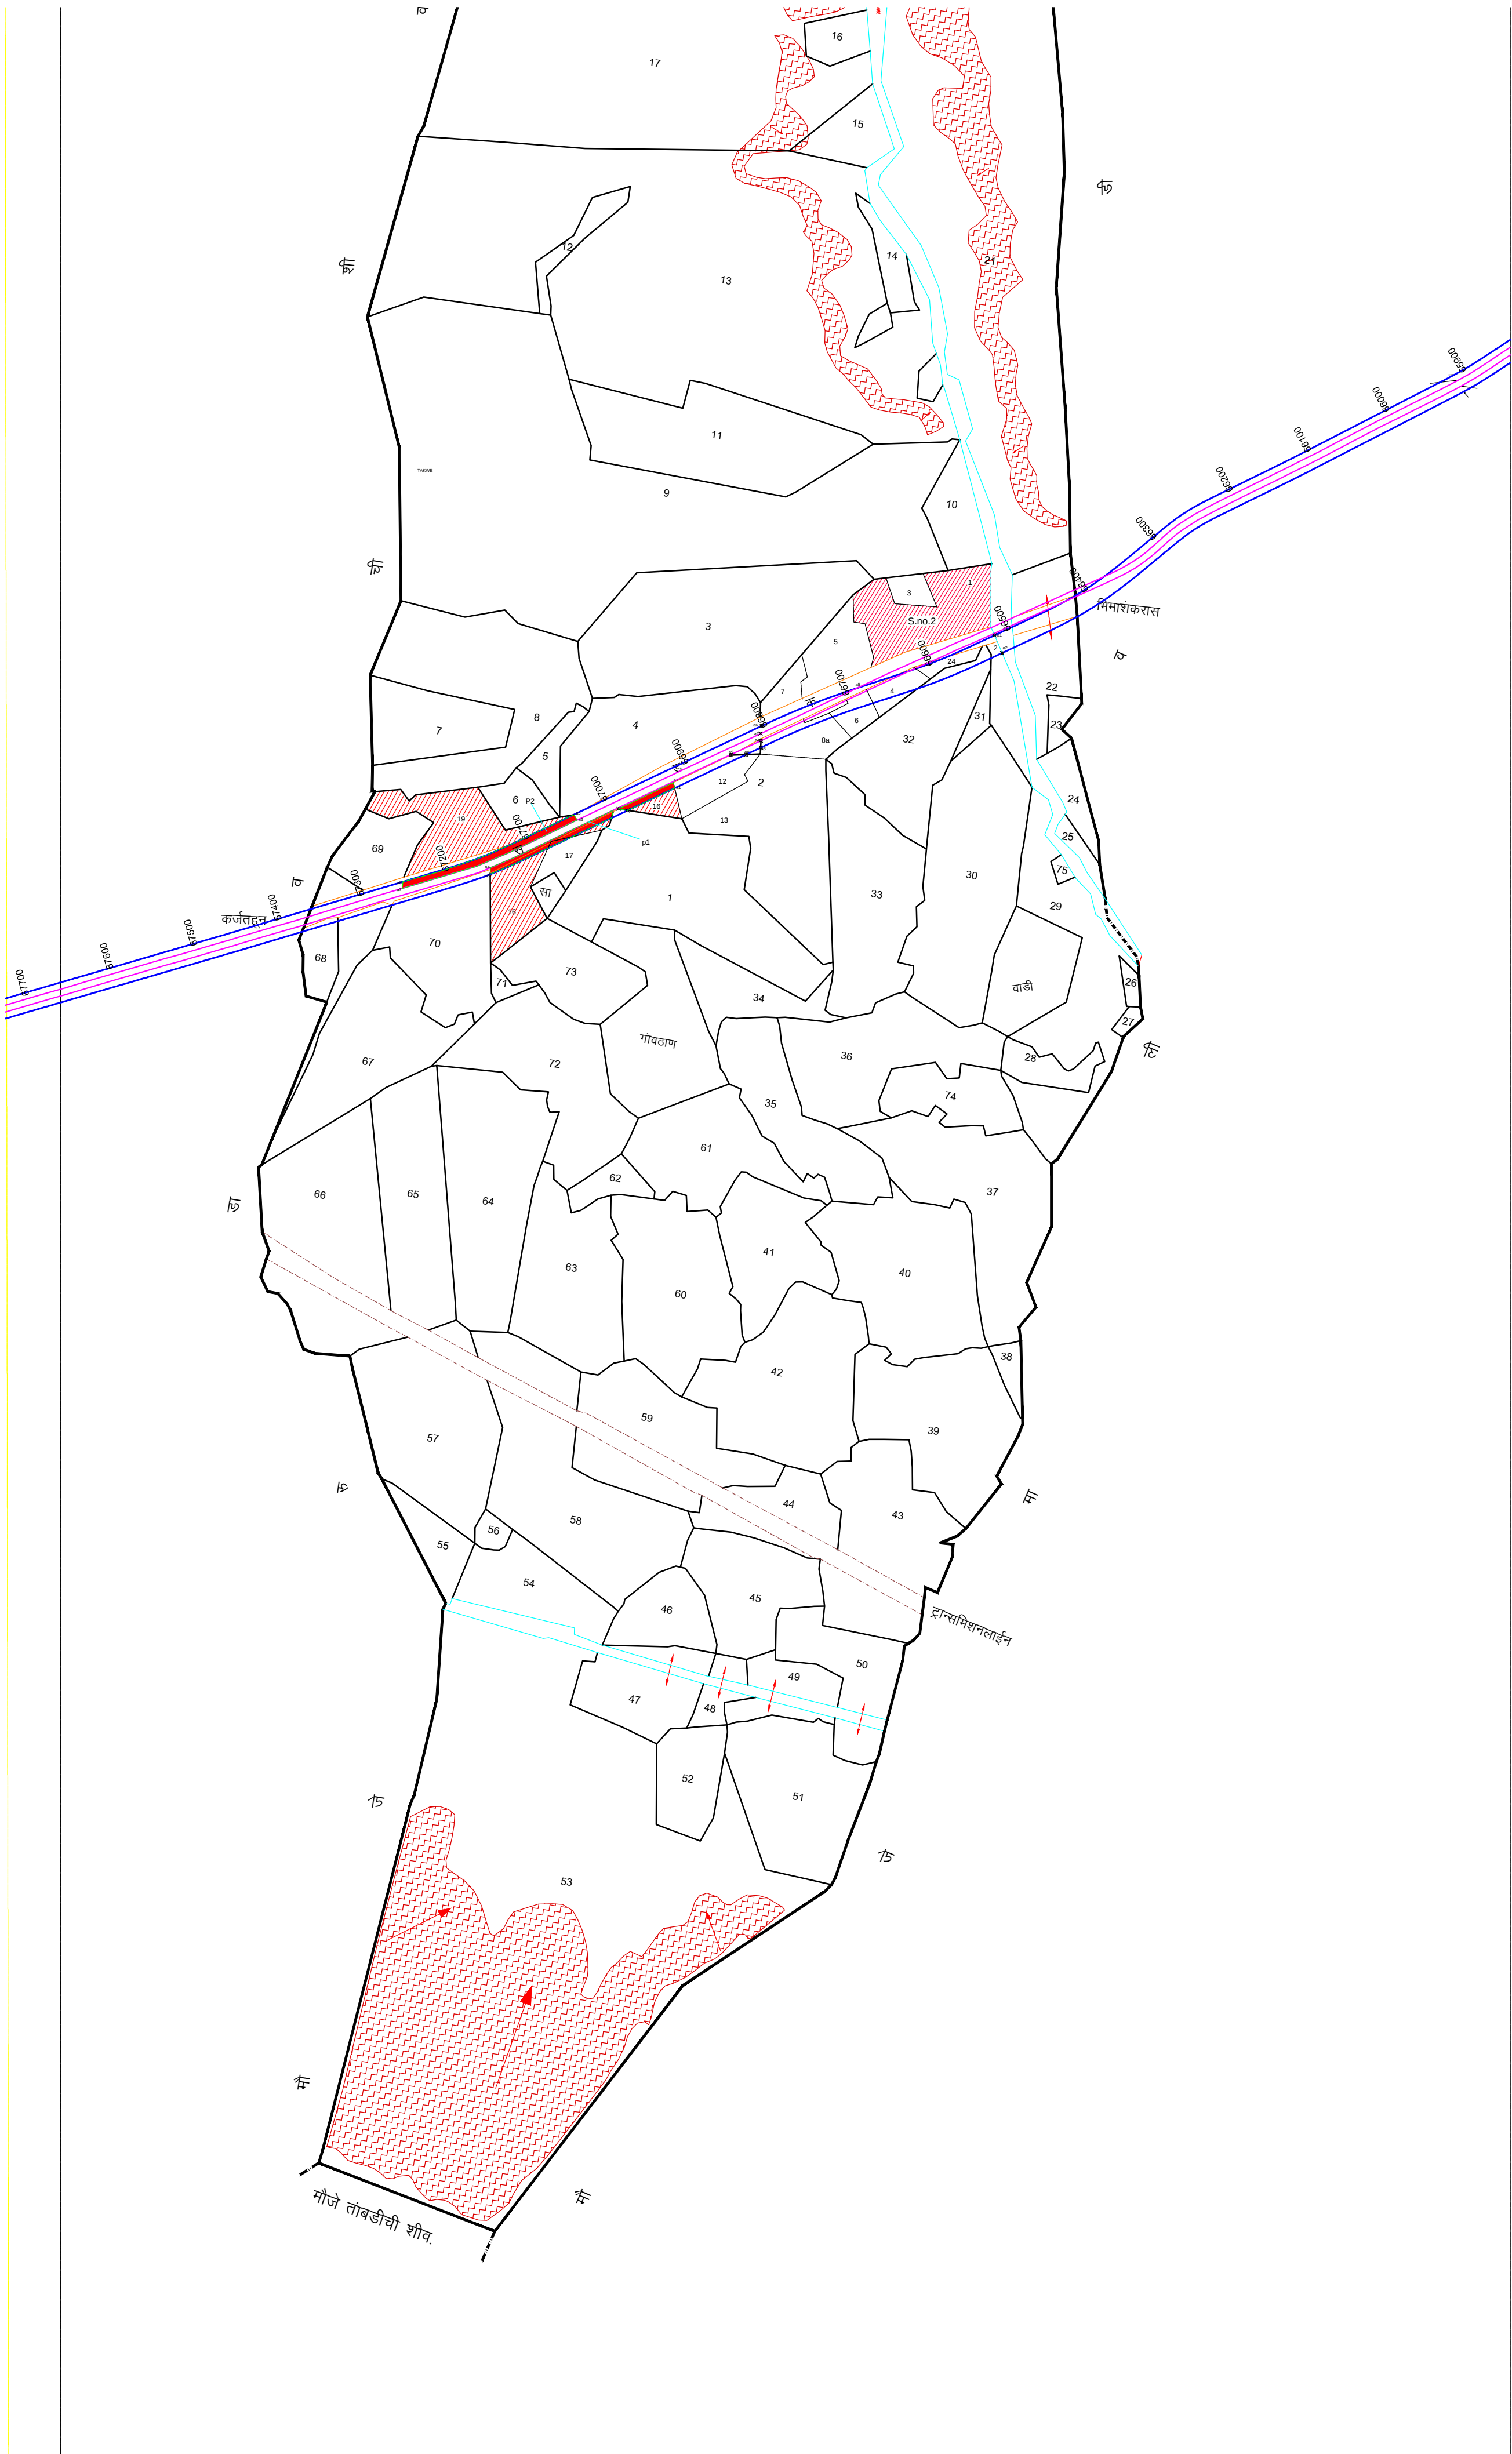

DISTRICT	RAIGAD
TALUKA	KARJAT
VILLAGE	TAKWE

- RESERVED FOREST
- FINALLY ACQUIRED PRIVATE FOREST
- PRIVATE FOREST
- PROTECTED FOREST
- ACQUIRED FOREST FOR ROAD
- Propose ROW
- Existing
- VILLAGE BOUNDARY LINE
- River Cania

PATCH	POINTS	LATITUDE	LONGITUDE
P1	a1	N18Â° 58' 10.956"	E73Â° 23' 29.987"
	a2	N18Â° 58' 9.544"	E73Â° 23' 26.311"
	a3	N18Â° 58' 8.461"	E73Â° 23' 25.732"
	a4	N18Â° 58' 8.461"	E73Â° 23' 25.732"
P2	a5	N18Â° 58' 8.461"	E73Â° 23' 25.732"
	a6	N18Â° 58' 8.450"	E73Â° 23' 25.13"
	a7	N18Â° 58' 6.42"	E73A° 23' 20.702"
	a8	N18Â° 58' 6.358"	E73Â° 23' 21.116"

FOREST AREA DETAILS : TAKWE								
Sr no.	Type	Gut no.	Survey no.	Length	Width	Area Ha	Side	Legal Status
1	Existing Forest		2/22	218	7.25	0.1580	LHS	Sec. 35 Private Forest
			2/16					
			2/19	213	7.25	0.1544	RHS	
		Total Forest area to be diverted in Takwe					0.3124 Ha.	

Area statement Non forest				
Sr.	Survey no.	Length	Width	Area
1	22	310	22	0.682
2	32	200	7.25	0.145
3	4	250	7.25	0.1812
4	1	20	7.25	0.0145
5	70	100	7.25	0.0725
6	68	50	7.25	0.0362
7	69	60	7.25	0.0435

Client :




Maharashtra State Road Development Corporation Ltd,Maharashtra,

Consultant :

Project Name : Up gradation of Section - II Shahpur - Patgaon (Km 43+783 to 69+508)
part of NH-3- SHAHPUR - MURBAD (NH-222) MHAPSA – KARJAT – KHOPOLI - NH4 section
of newly declared NH-548A (The Highway starting from its junction with NH-848A near
Shahpur and connecting Murbad, Karjat, Khalapur) in the State of Maharashtra.

Digital Map

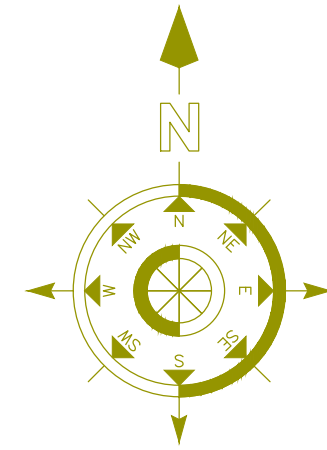

SCALE 1: 5000

DISTRICT NAME	RAIGAD
TALUKA NAME	KARJAT
VILLAGE NAME	VANJARVADI


PATCH	POINTS	LATITUDE	LONGITUDE
P1	a1	N18° 59' 34.821"	E73° 24' 47.498"
	a2	N18° 59' 34.738"	E73° 24' 47.743"
	a3	N18° 59' 4.990"	E73° 24' 31.727"
	a4	N18° 59' 4.700"	E73° 24' 31.390"
P2	a5	N18° 59' 35.008"	E73° 24' 47.243"
	a6	N18° 59' 35.07"	E73° 24' 46.986"
	a7	N18° 59' 3.998"	E73° 24' 30.619"
	a8	N18° 59' 4.340"	E73° 24' 31.028"
P3	a9	N18° 59' 3.183"	E73° 24' 31.23"
	a10	N18° 58' 3.292"	E73° 24' 31.007"
	a11	N18° 58' 50.030"	E73° 24' 25.29"
	a12	N18° 58' 49.591"	E73° 24' 25.232"
P4	a13	N18° 59' 3.415"	E73° 24' 30.773"
	a14	N18° 59' 3.530"	E73° 24' 30.553"
	a14	N18° 58' 50.919"	E73° 24' 25.409"
	a15	N18° 58' 50.487"	E73° 24' 25.356"
P5	a11	N18° 58' 50.030"	E73° 24' 25.29"
	a12	N18° 58' 49.591"	E73° 24' 25.232"
	a16	N18° 58' 48.543"	E73° 24' 24.35"
	a17	N18° 58' 48.547"	E73° 24' 24.034"
P6	a14	N18° 58' 50.919"	E73° 24' 25.409"
	a15	N18° 58' 50.487"	E73° 24' 25.356"
	a18	N18° 58' 48.543"	E73° 24' 23.798"
	a19	N18° 58' 48.558"	E73° 24' 23.396"
P7	a16	N18° 58' 48.543"	E73° 24' 24.35"
	a17	N18° 58' 48.547"	E73° 24' 24.034"
	a22	N18° 58' 41.869"	E73° 24' 18.572"
	a23	N18° 58' 41.786"	E73° 24' 18.821"
P8	a18	N18° 58' 48.543"	E73° 24' 23.796"
	a19	N18° 58' 48.558"	E73° 24' 23.396"
	a20	N18° 58' 42.06"	E73° 24' 18.097"
	a21	N18° 58' 41.962"	E73° 24' 16.317"
P9	a22	N18° 58' 41.869"	E73° 24' 18.572"
	a23	N18° 58' 41.786"	E73° 24' 18.821"
	a24	N18° 58' 35.209"	E73° 24' 13.867"
	a25	N18° 58' 35.292"	E73° 24' 13.561"
P10	a20	N18° 58' 42.06"	E73° 24' 18.097"
	a21	N18° 58' 41.962"	E73° 24' 18.317"
	a26	N18° 58' 35.346"	E73° 24' 13.201"
	a27	N18° 58' 35.4"	E73° 24' 12.845"
P11	a24	N18° 58' 35.209"	E73° 24' 13.867"
	a25	N18° 58' 35.292"	E73° 24' 13.561"
	a29	N18° 58' 30.684"	E73° 24' 5.407"
	a30	N18° 58' 31.245"	E73° 24' 4.929"
P12	a26	N18° 58' 35.346"	E73° 24' 13.201"
	a27	N18° 58' 35.4"	E73° 24' 12.845"
	a28	N18° 58' 33.715"	E73° 24' 7.661"

- RESERVED FOREST
- FINALLY ACQUIRED PRIVATE FOREST
- PRIVATE FOREST
- PROTECTED FOREST
- ACQUIRED FOREST FOR ROAD
- Propose ROW
- Existing
- VILLAGE BOUNDARY LINE
- River Canla

Area statement Non forest					
Sr.	Survey no.	OLD Survey no.	Length	Width	Area
1	36	126	50	14.5	0.025

FOREST AREA DETAILS : VANJARVADI								
Sr no.	Type	Survey/ Gut no.	OLD Survey/Gut no.	Length	Width	Area Ha	Side	Legal Status
1	Existing Forest	35	116	40	22.5	0.990	BOTH	Sec 4 ReservedForest
				820	14.5	1.1890		
				380	7.25	0.275		
2	Existing Forest	40	128	300	13.25	0.3975	BOTH	Restored private Forest
				444	14.5	0.6438		
3	Existing Forest	47	125	258	14.5	0.3741	BOTH	Finally acquired private Forest
4	Existing Forest	50	116	250	14.5	0.3625	BOTH	Sec 4 ReservedForest
5	Existing Forest Realignment Forest	50Pt	109	169	14.5	0.2450	BOTH	Private Forest (pending on enquiry)
				101	28	0.2828		
Total Forest area to be diverted in Vanjarvadi						-	3.8022 ha.	

Client :	 Maharashtra State Road Development Corporation Ltd,Maharashtra,
Consultant :	
Project Name : Up gradation of Section - II Shahpur - Palgaon (Km 43+783 to 69+508) part of NH-3- SHAHPUR - MURBAD (NH-222) MHAPSA KARJAT KHOPOLI - NH4 section of newly declared NH-548A (The Highway starting from its junction with NH-848A near Shahpur and connecting Murbad, Karjat, Khalapur) in the State of Maharashtra.	

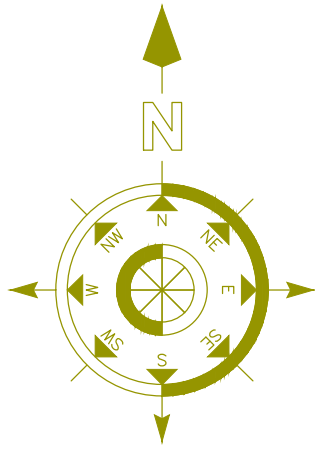

SCALE 1: 5000

Location Map


DISTRICT NAME	RAIGAD
TALUKA NAME	KARJAT
VILLAGE NAME	WARE

- RESERVED FOREST
- FINALLY ACQUIRED PRIVATE FOREST
- PRIVATE FOREST
- PROTECTED FOREST
- ACQUIRED FOREST FOR ROAD
- Propose ROW
- Existing
- VILLAGE BOUNDARY LINE
- River Canla

Area statement Non forest				
Sr.	Survey no.	Length	Width	Area
1	155	170	14.5	0.2247
2	151	8	7.25	0.0058
3	161	10	7.25	0.0072
4	163	25	14.5	0.0362
5	167	140	7.25	0.1015
6	167/P	330	7.25	0.2392
7	166	75	7.25	0.0543
8	179	40	7.25	0.0290
9	182	80	7.25	0.0580
10	180	60	7.25	0.0435
11	12	100	14.5	0.1450
12	2	100	14.5	0.1450
13	2/b	100	14.5	0.1450
14	65	40	7.25	0.0290
15	68	30	7.25	0.0217
16	94	140	7.25	0.1015
17	70	70	7.25	0.0507
18	71	90	7.25	0.0652
19	73	90	7.25	0.0652
20	74	90	7.25	0.0652
21	91	600	14.5	0.8700
22	102	1160	14.5	1.682
23	89	100	7.25	0.0725
24	87	100	7.25	0.0725

POINTS	LATITUDE	LONGITUDE
P1	N19° 5' 4.92"	E73° 23' 24.53"
P2	N19° 5' 5.43"	E73° 23' 25.058"
P3	N19° 4' 46.60"	E73° 23' 40.13"
P4	N19° 4' 46.47"	E73° 23' 39.40"
P5	N19° 3' 50.27"	E73° 23' 46.87"
P6	N19° 3' 49.69"	E73° 23' 47.56"

Client :	 Maharashtra State Road Development Corporation Ltd,Maharashtra,
Consultant :	
Project Name : Up gradation of Section - II Shahpur - Patgaon (Km 43+783 to 69+508) part of NH-3, SHAHPUR - MURBAD (NH-222) MHAPSA – KARJAT – KHOPOLI - NH4 section of newly declared NH-548A (The Highway starting from its junction with NH-848A near Shahpur and connecting Murbad, Karjat, Khalapur) in the State of Maharashtra.	

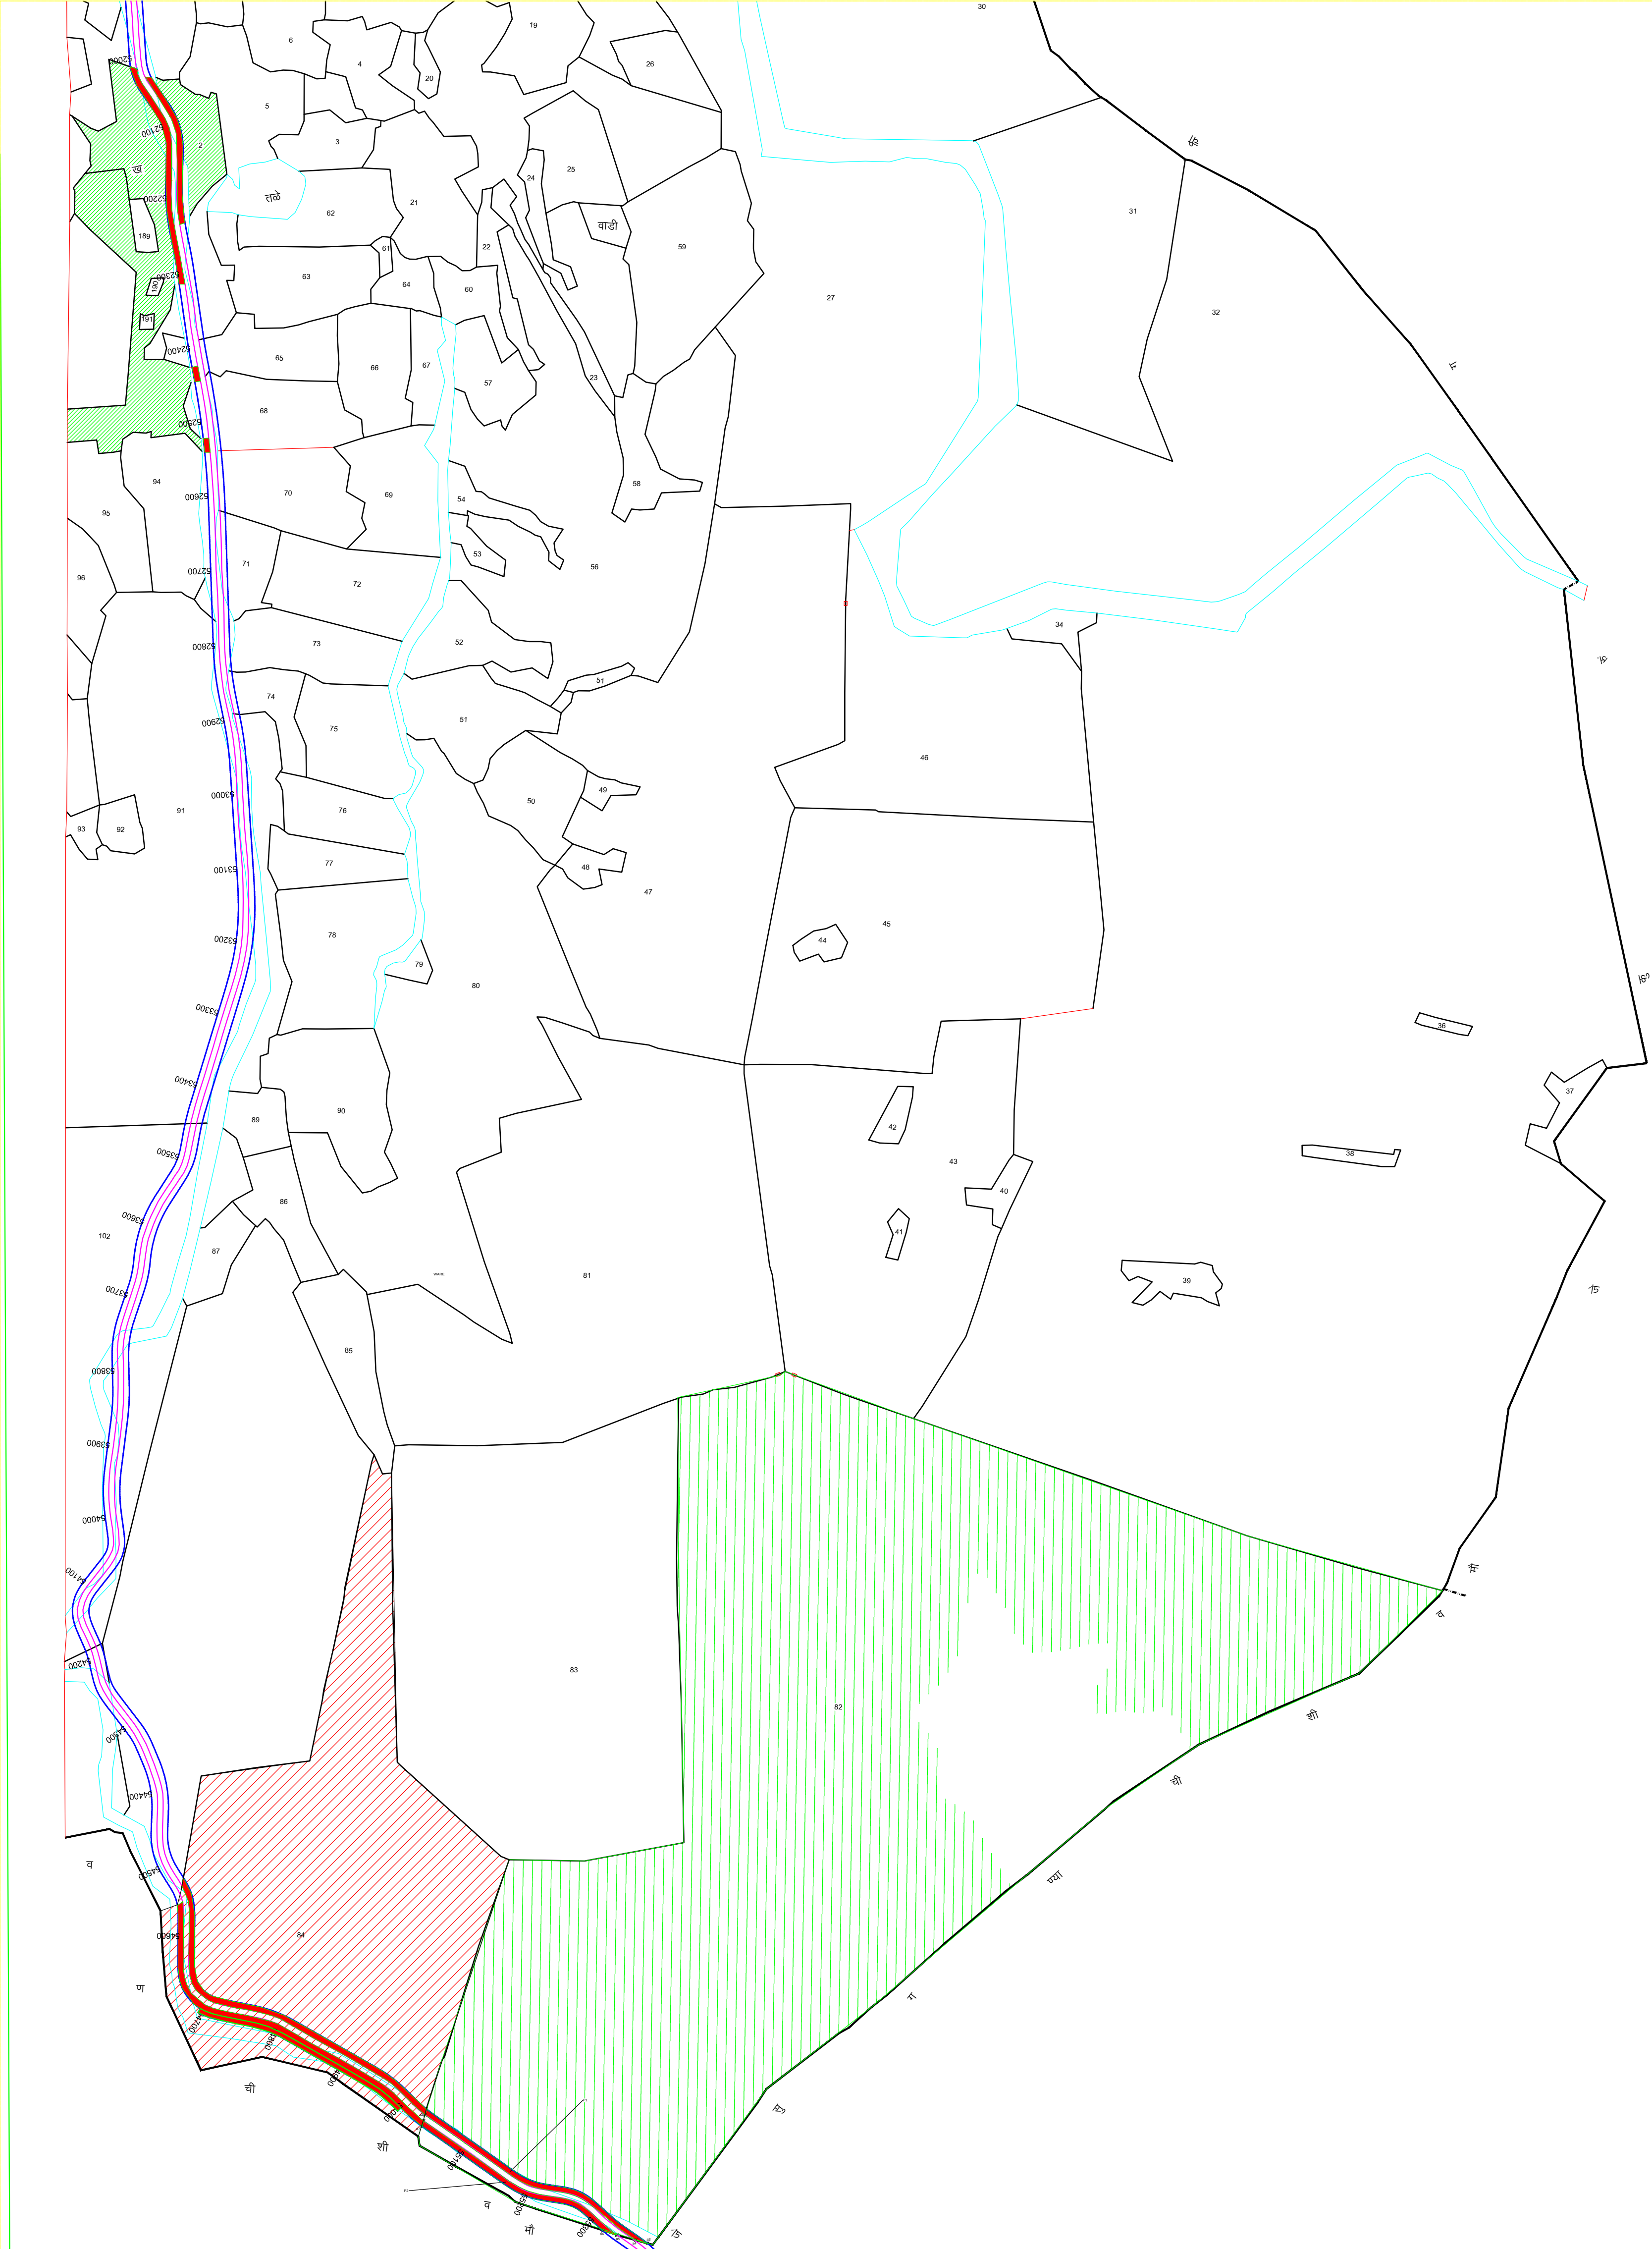

Digital Map

DISTRICT NAME	RAIGAD
TALUKA NAME	KARJAT
VILLAGE NAME	WARE

PATCH	POINTS	LATITUDE	LONGITUDE
P1	81	N18° 3' 3.021"	E73° 23' 57.228"
	82	N18° 3' 3.360"	E73° 23' 57.182"
	83	N18° 2' 57.860"	E73° 24' 7.38"
	84	N18° 2' 58.000"	E73° 24' 6.84"
P2	85	N18° 2' 58.221"	E73° 24' 6.588"
	86	N18° 2' 58.580"	E73° 24' 6.330"
	87	N18° 3' 2.880"	E73° 23' 57.034"
	88	N18° 3' 3.100"	E73° 23' 57.106"

- RESERVED FOREST
- FINALLY ACQUIRED PRIVATE FOREST
- PRIVATE FOREST
- PROTECTED FOREST
- ACQUIRED FOREST FOR ROAD
- Proposed ROW
- Existing
- VILLAGE BOUNDARY LINE
- Road Cuts

FOREST AREA DETAILS - WARE								
Sr no.	Type	Survey / Dist. no.	OLD Survey/Gat no.	Length	Width	Area Hq	Side	Legal Status
1	Existing Forest	2/A		212.5	7.25	0.1540	1/48	Sec. 4 Reserved Forest
				345	7.25	0.2501	1/48	
				497	7.25	0.3603	1/48	
				175	7.25	0.1284	1/48	
2	Existing Forest	84/5		300	13.25	0.3975	1/48	Reserved to owner Private Forest
				282	7.25	0.2046	1/48	
				282	7.25	0.2117	1/48	
				282	7.25	0.2117	1/48	
3	Existing Forest	82		140	7.25	0.1015	1/48	Reserved Forest
				140	7.25	0.1015	1/48	
				140	7.25	0.1015	1/48	
				140	7.25	0.1015	1/48	
Total Forest area to be diverted in Ware						-		1.7469 Ha.

Area statement Non forest				
Sr no.	Area	Length	Width	Area
1	179	40	7.25	0.0260
2	182	40	7.25	0.0260
3	180	60	7.25	0.0435
4	17	100	14.5	0.1450
5	2	100	14.5	0.1450
6	205	100	14.5	0.1450
7	65	40	7.25	0.0230
8	68	30	7.25	0.0211
9	94	140	7.25	0.1015
10	70	70	7.25	0.0507
11	31	80	7.25	0.0521
12	33	80	7.25	0.0521
13	34	80	14.5	0.0521
14	91	100	14.5	0.1450
15	109	100	14.5	0.1450
16	109	100	7.25	0.0725
17	87	100	7.25	0.0725

Client :  Maharashtra State Road Development Corporation Ltd, Maharashtra,

Consultant :
Project Name : Up gradation of Section - II Shahpur - Patgaon (Km 43+783 to 69+608) part of NH-3- SHAHPUR - MURBAD (NH-222) MHAPSA - KARJAT - KHOPOLI - NH4 section of newly declared NH-548A (The Highway starting from its junction with NH-848A near Shahpur and connecting Murbad, Karjat, Khalapur) in the State of Maharashtra.