
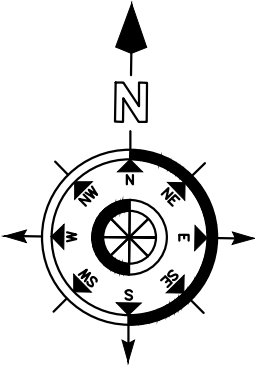


DGPS OF GEOREFERENCE MAP FOREST LAND FOR APPROACH ACCESS ROAD TO B-SITE (KISSAN SEWA KENDRA) AT PART OF (KHASRA NO. 59//6/1,59//5) ,(RHS) RETAIL OUTLET OF INDIAN OIL CORPORATION LIMITED,(JALANDHAR DIVISIONAL OFFICE) AT VILLAGE SANDHWAL TO VILLAGE SAIDON ON HAJIPUR-MANSAR ROAD, TEHSIL HAJIPUR, DISTT. HOSHIARPUR (PUNJAB), UNDER DASUYA FOREST DIVISION.

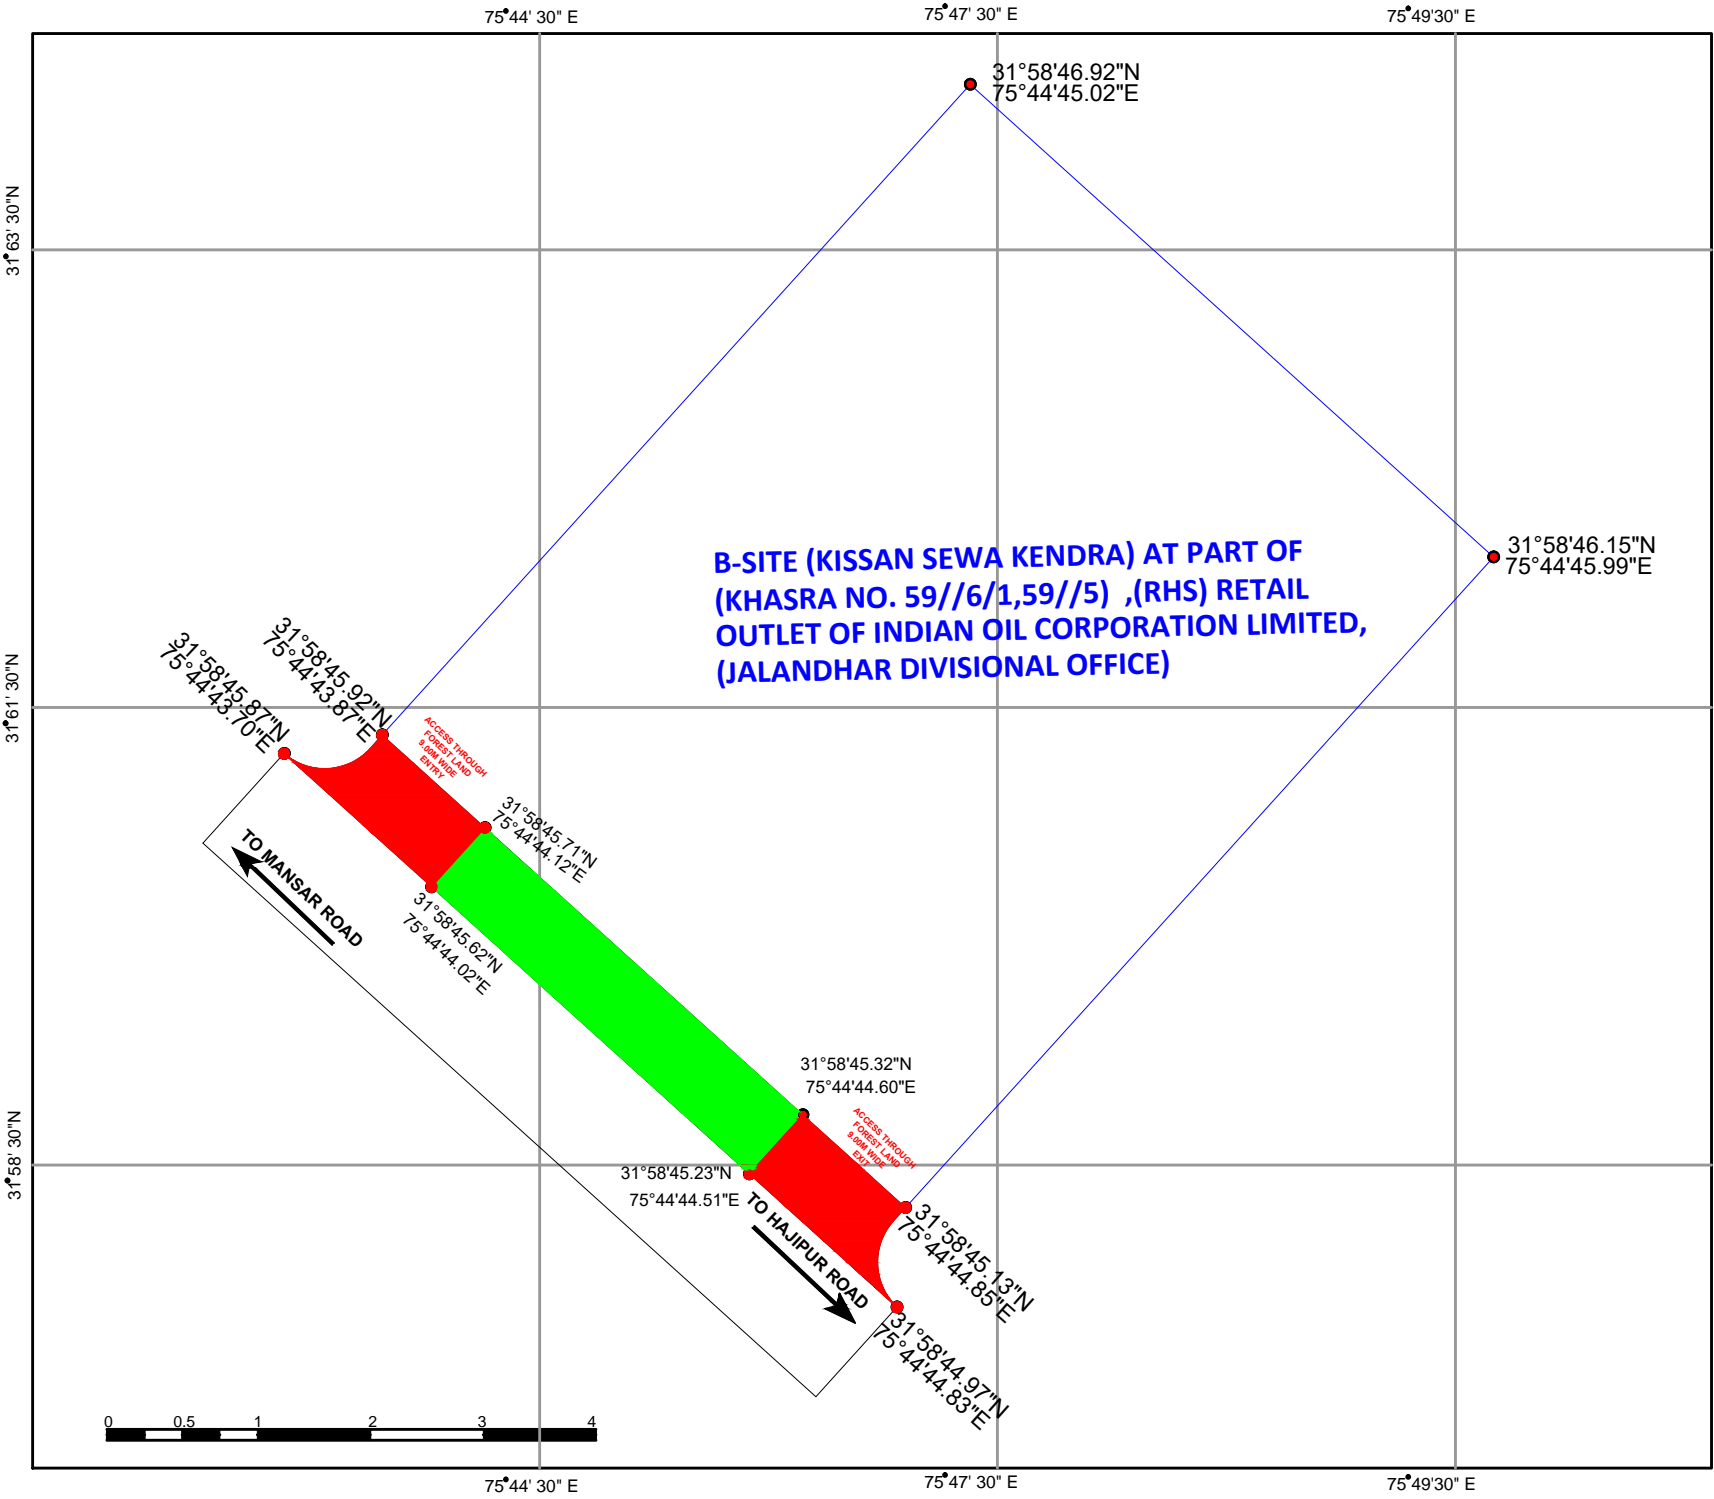

- Legend**
- dgps point
  - BOUNDARY OF B-SITE (KISSAN SEWA KENDRA) AT PART OF (KHASRA NO. 59//6/1,59//5) ,(RHS) RETAIL OUTLET OF INDIAN OIL CORPORATION LIMITED, (JALANDHAR DIVISIONAL OFFICE)
  - Road
  - Entry/ Exit
  - Forest land

**Drawn By:**  
**RAMA NAND ARCHITECT**  
ER. NAVDEEP ( CIVIL ENGG.)  
OFFICE VISHAVKARMA MANDIR , WALI GALI,  
OPP. LAKH DATA PEER , SUTHEHRI ROAD  
DISTT. HOSHIARPUR