



Layout plan of KHDH Cluster site with Approach Road

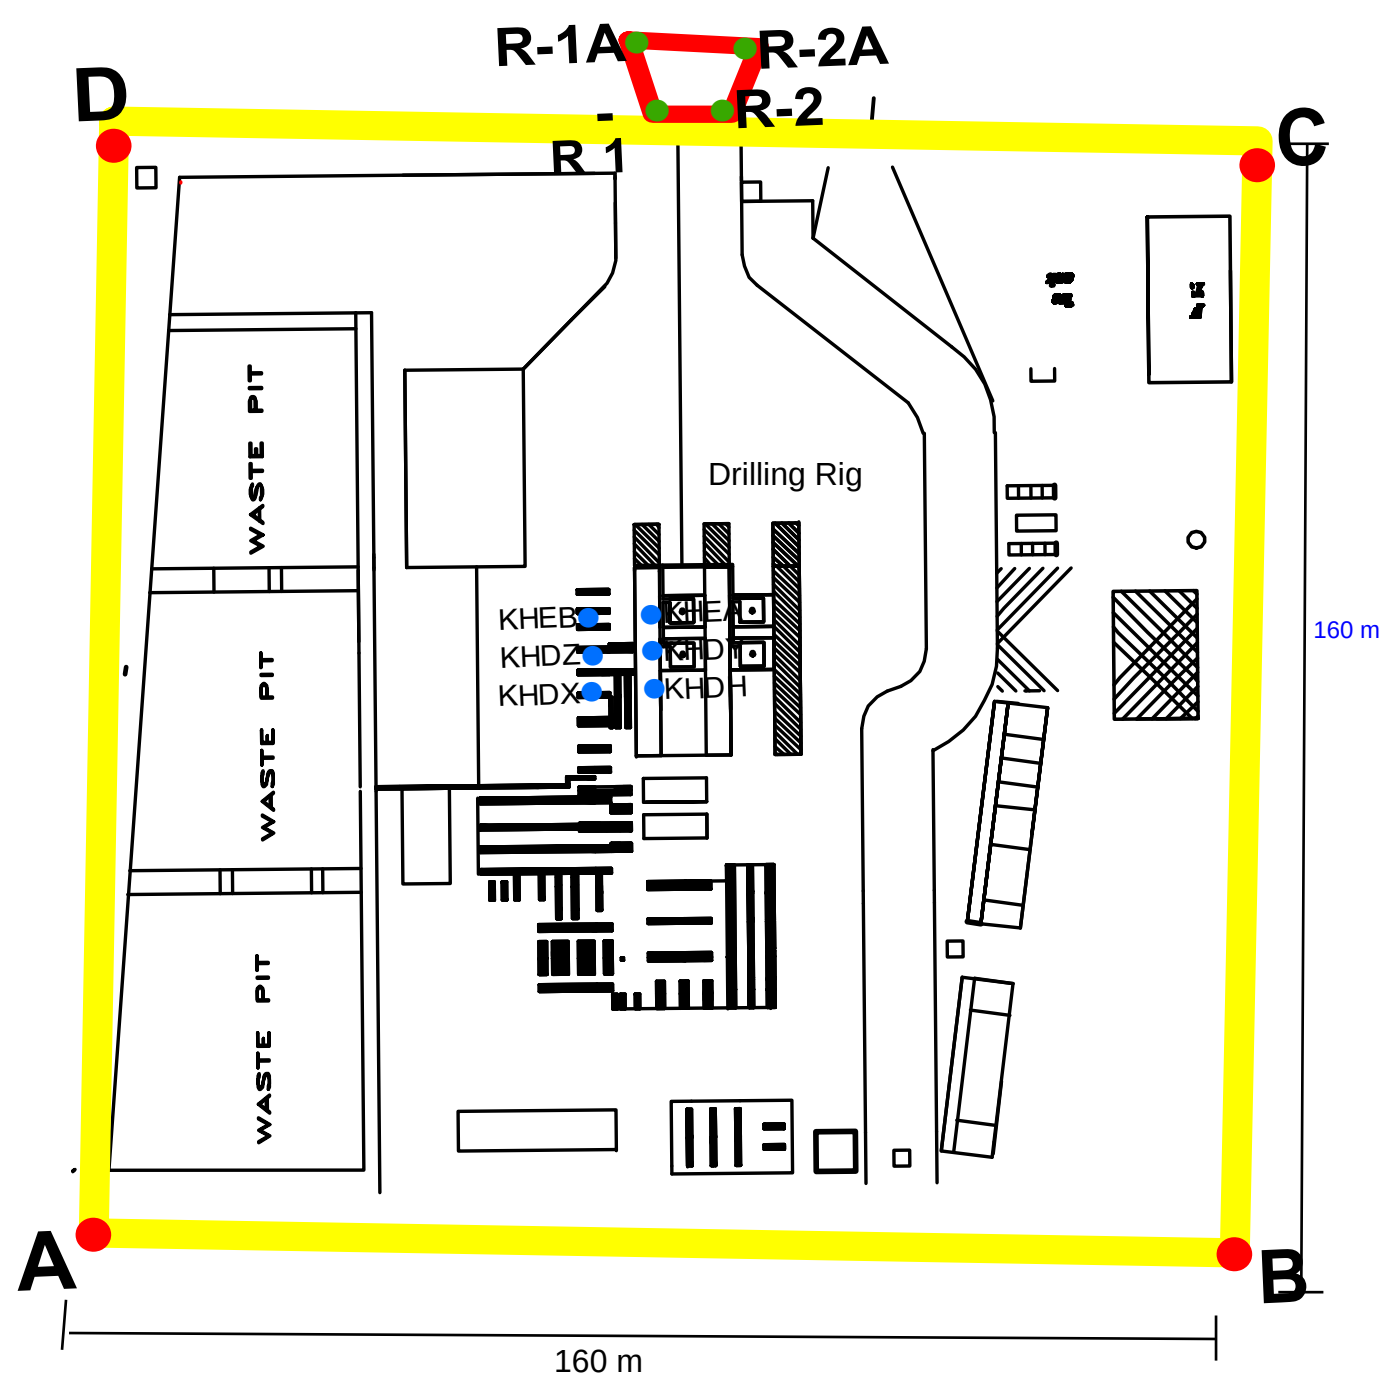

LAYOUT PLAN



Area of Purposed diversion site = 2.56 Ha
Area of Approach Road = 0.009 Ha

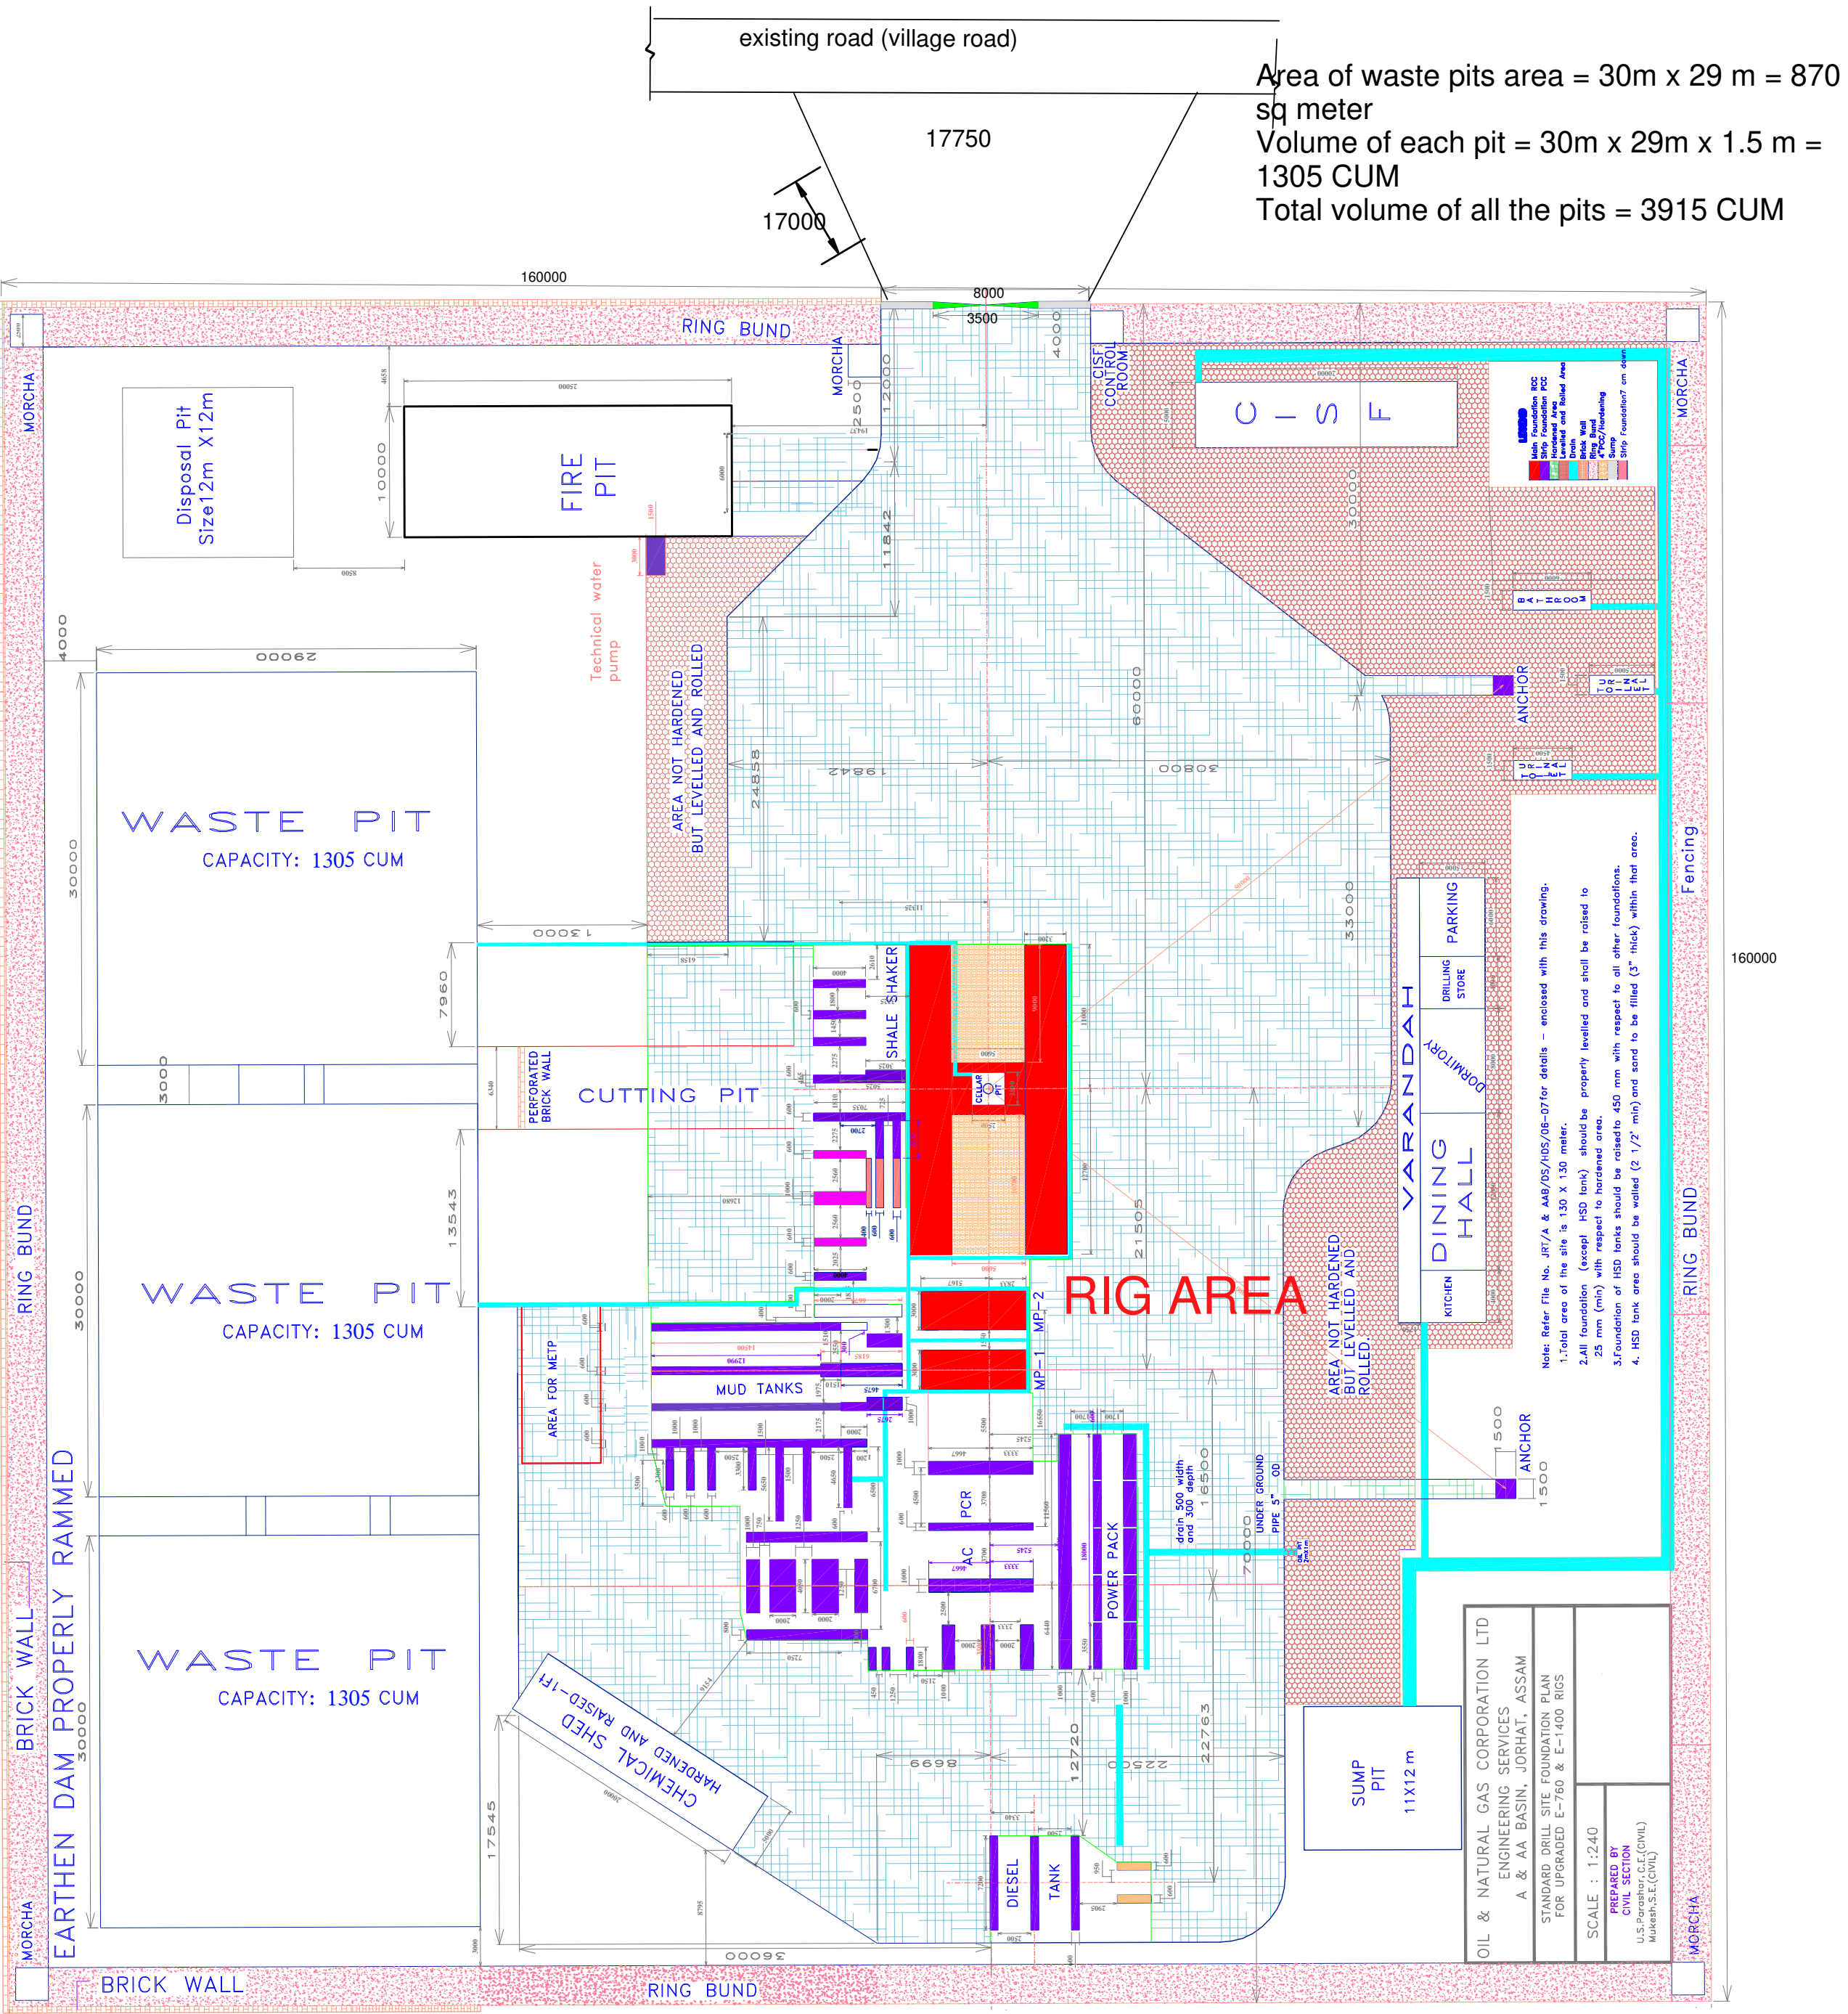

DETAILED LAYOUT PLAN

all dimensions are in mm