
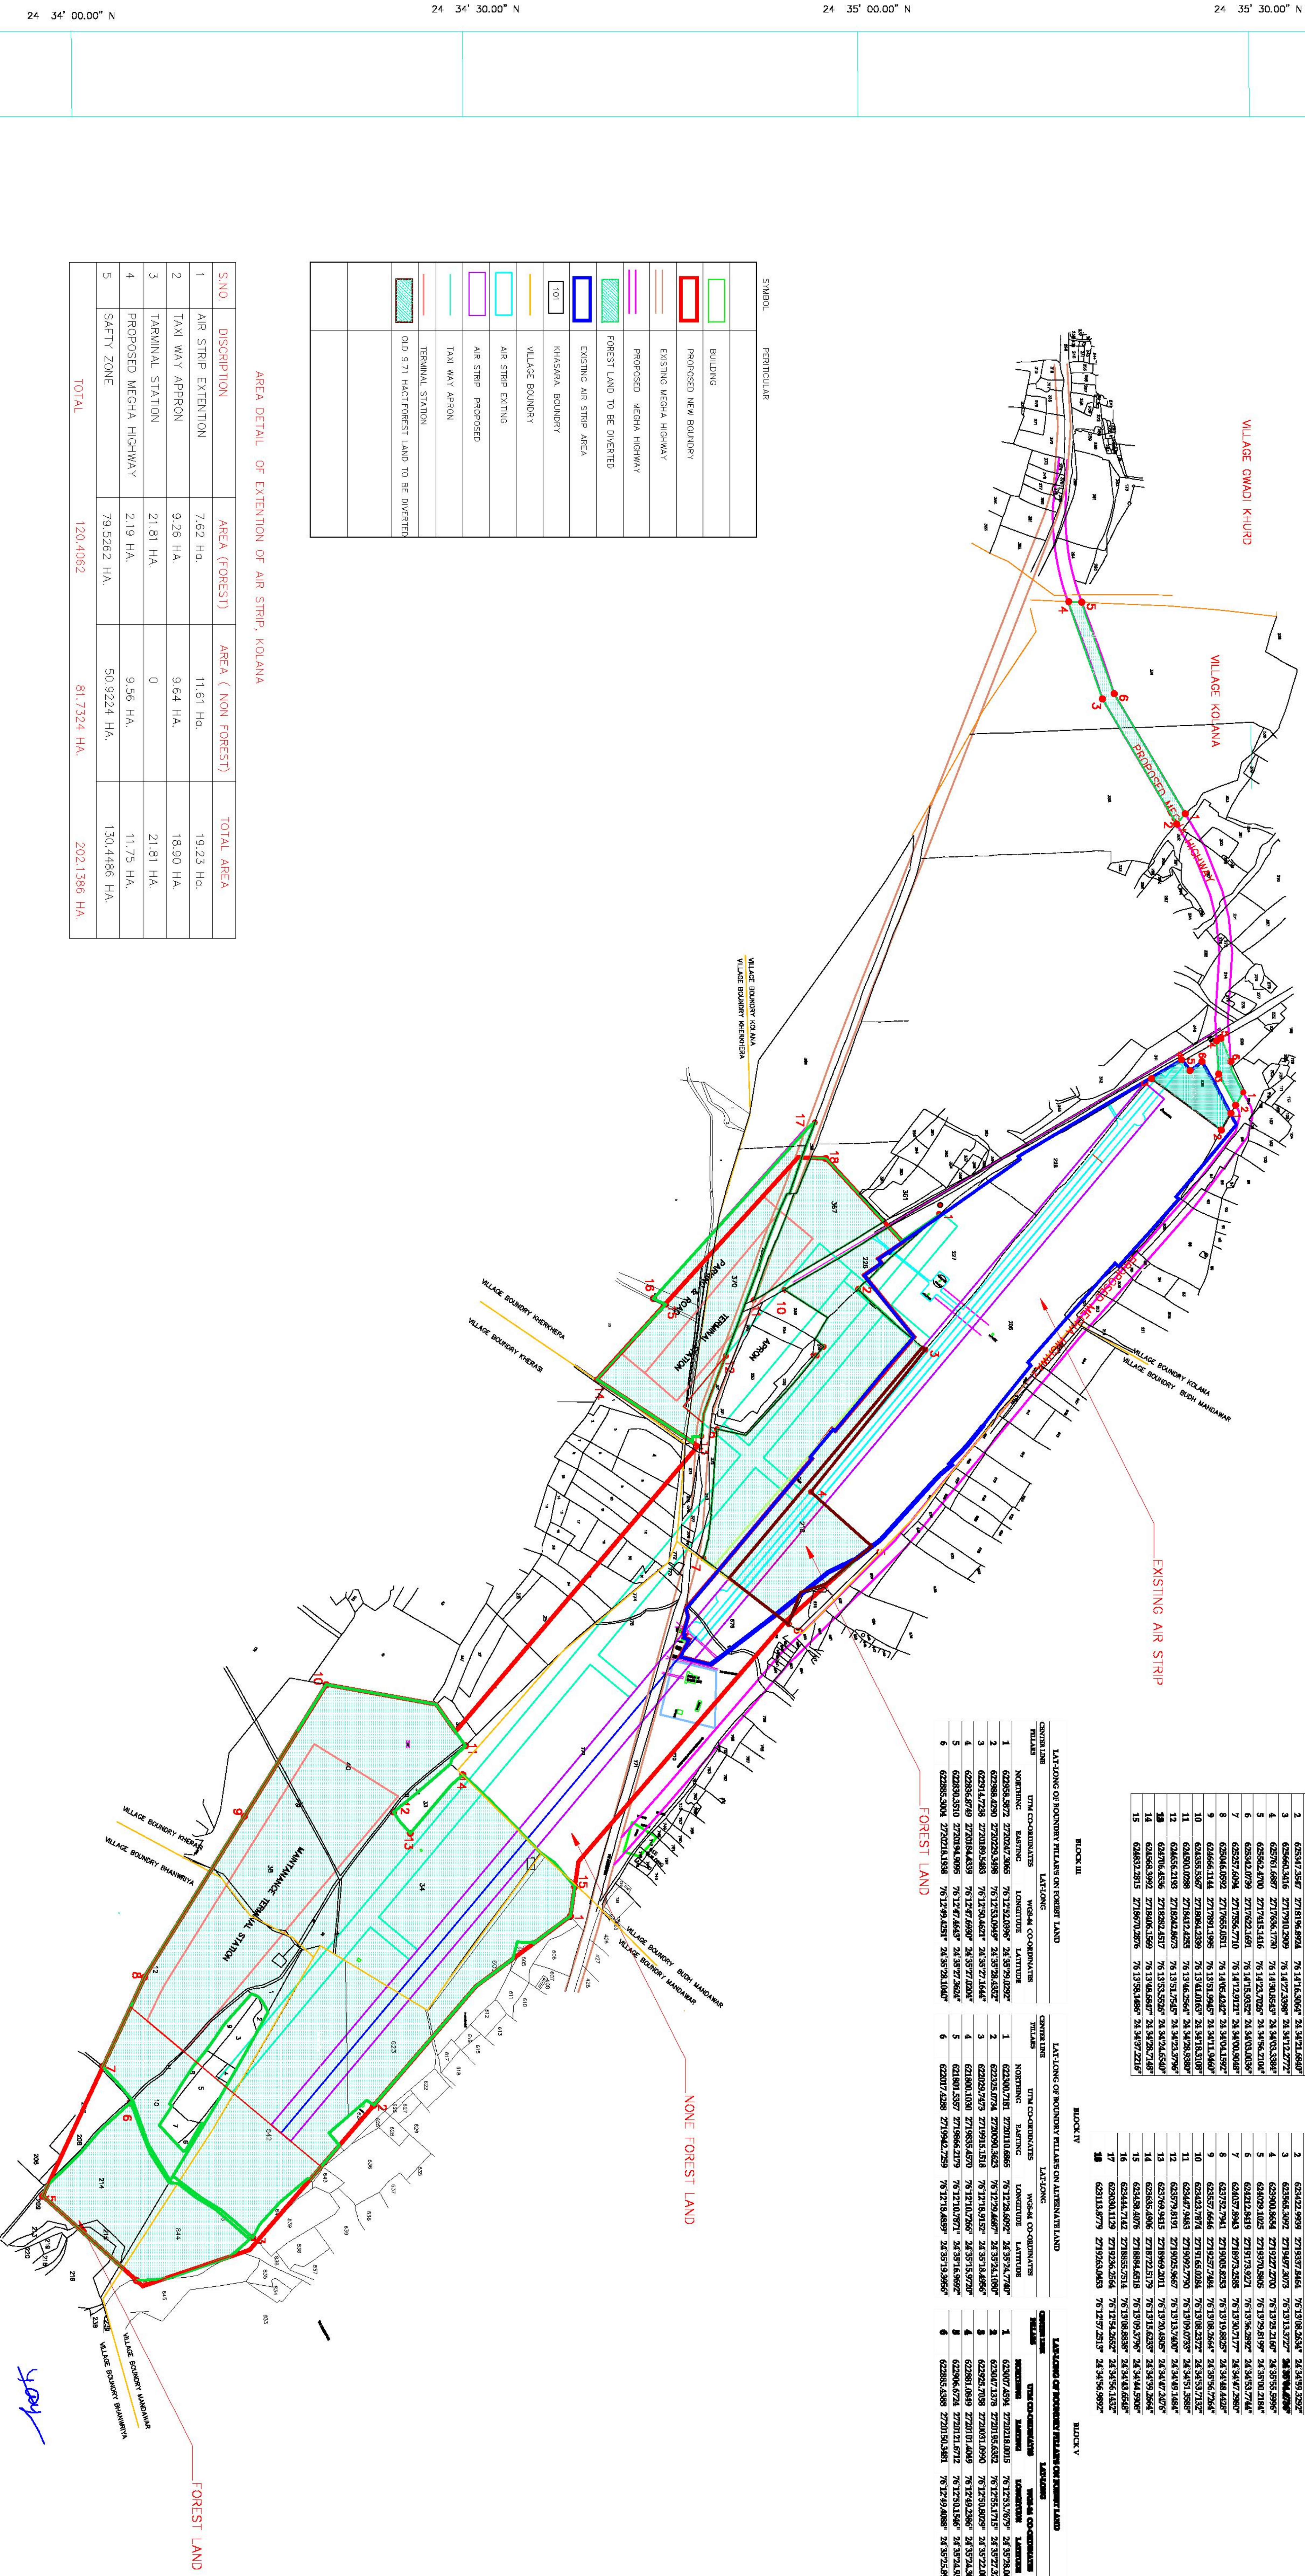


LAYOUT PLAN OF EXTANTION OF KOLANA AIR STRIP AT JHALAWAR
PROPOSAL NO. FP/RJ/OTHER/21735/2016
DATE OF PROPOSAL - 7.10.2016

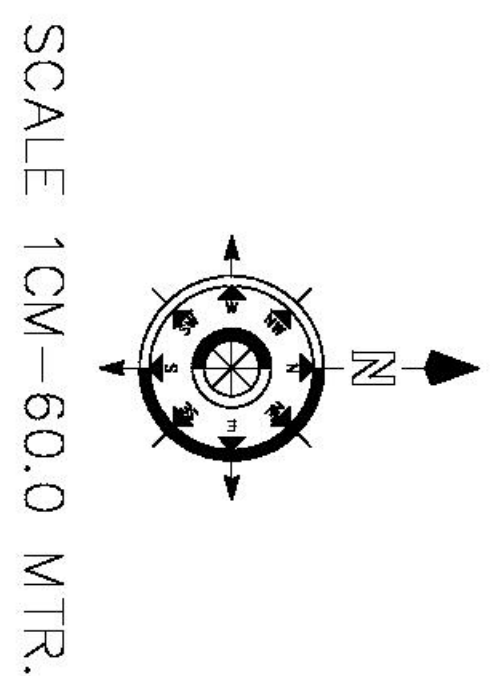

SYMBOL		PERICULAR
	1	BUILDING
	2	PROPOSED NEW BOUNDARY
	3	EXISTING MEGA HIGHWAY
	4	PROPOSED MEGA HIGHWAY
	5	FOREST LAND TO BE DIVERTED
	6	EXISTING AIR STRIP AREA
	7	VILLAGE BOUNDARY
	8	VILLAGE BOUNDARY
	9	AIR STRIP EXTING
	10	AIR STRIP PROPOSED
	11	TAXI WAY APRON
	12	TERMINAL STATION
	13	OLD 9.71 HACT FOREST LAND TO BE DIVERTED

AREA DETAIL OF EXTENTION OF AIR STRIP, KOLANA			
S.NO	DISCRIPTION	AREA (FOREST)	AREA (NON FOREST)
1	AIR STRIP EXTENTION	7.62 Ha.	11.61 Ha.
2	TAXI WAY APRON	9.26 Ha.	9.64 Ha.
3	TERMINAL STATION	21.81 Ha.	0
4	PROPOSED MEGA HIGHWAY	2.19 Ha.	9.56 Ha.
5	SAFETY ZONE	79.5262 Ha.	50.3224 Ha.
TOTAL		120.4062	81.7324 Ha.

EXECUTIVE ENGINEER
PWD DIV. JHALAWAR

Handwritten signature/initials.