


Map showing Diversion of forest land proposed for construction of 11 kv transmission line for the release of 1 no 96 HP NDS load to water grid department for 24 hrs supply from existing tandur MHQ feeder in Tandur Mandal in Bellampally division in favour of TNPDC, L

Length of the line: 2720.38m
Area: 2720.38 * 7 = 1.904 ha

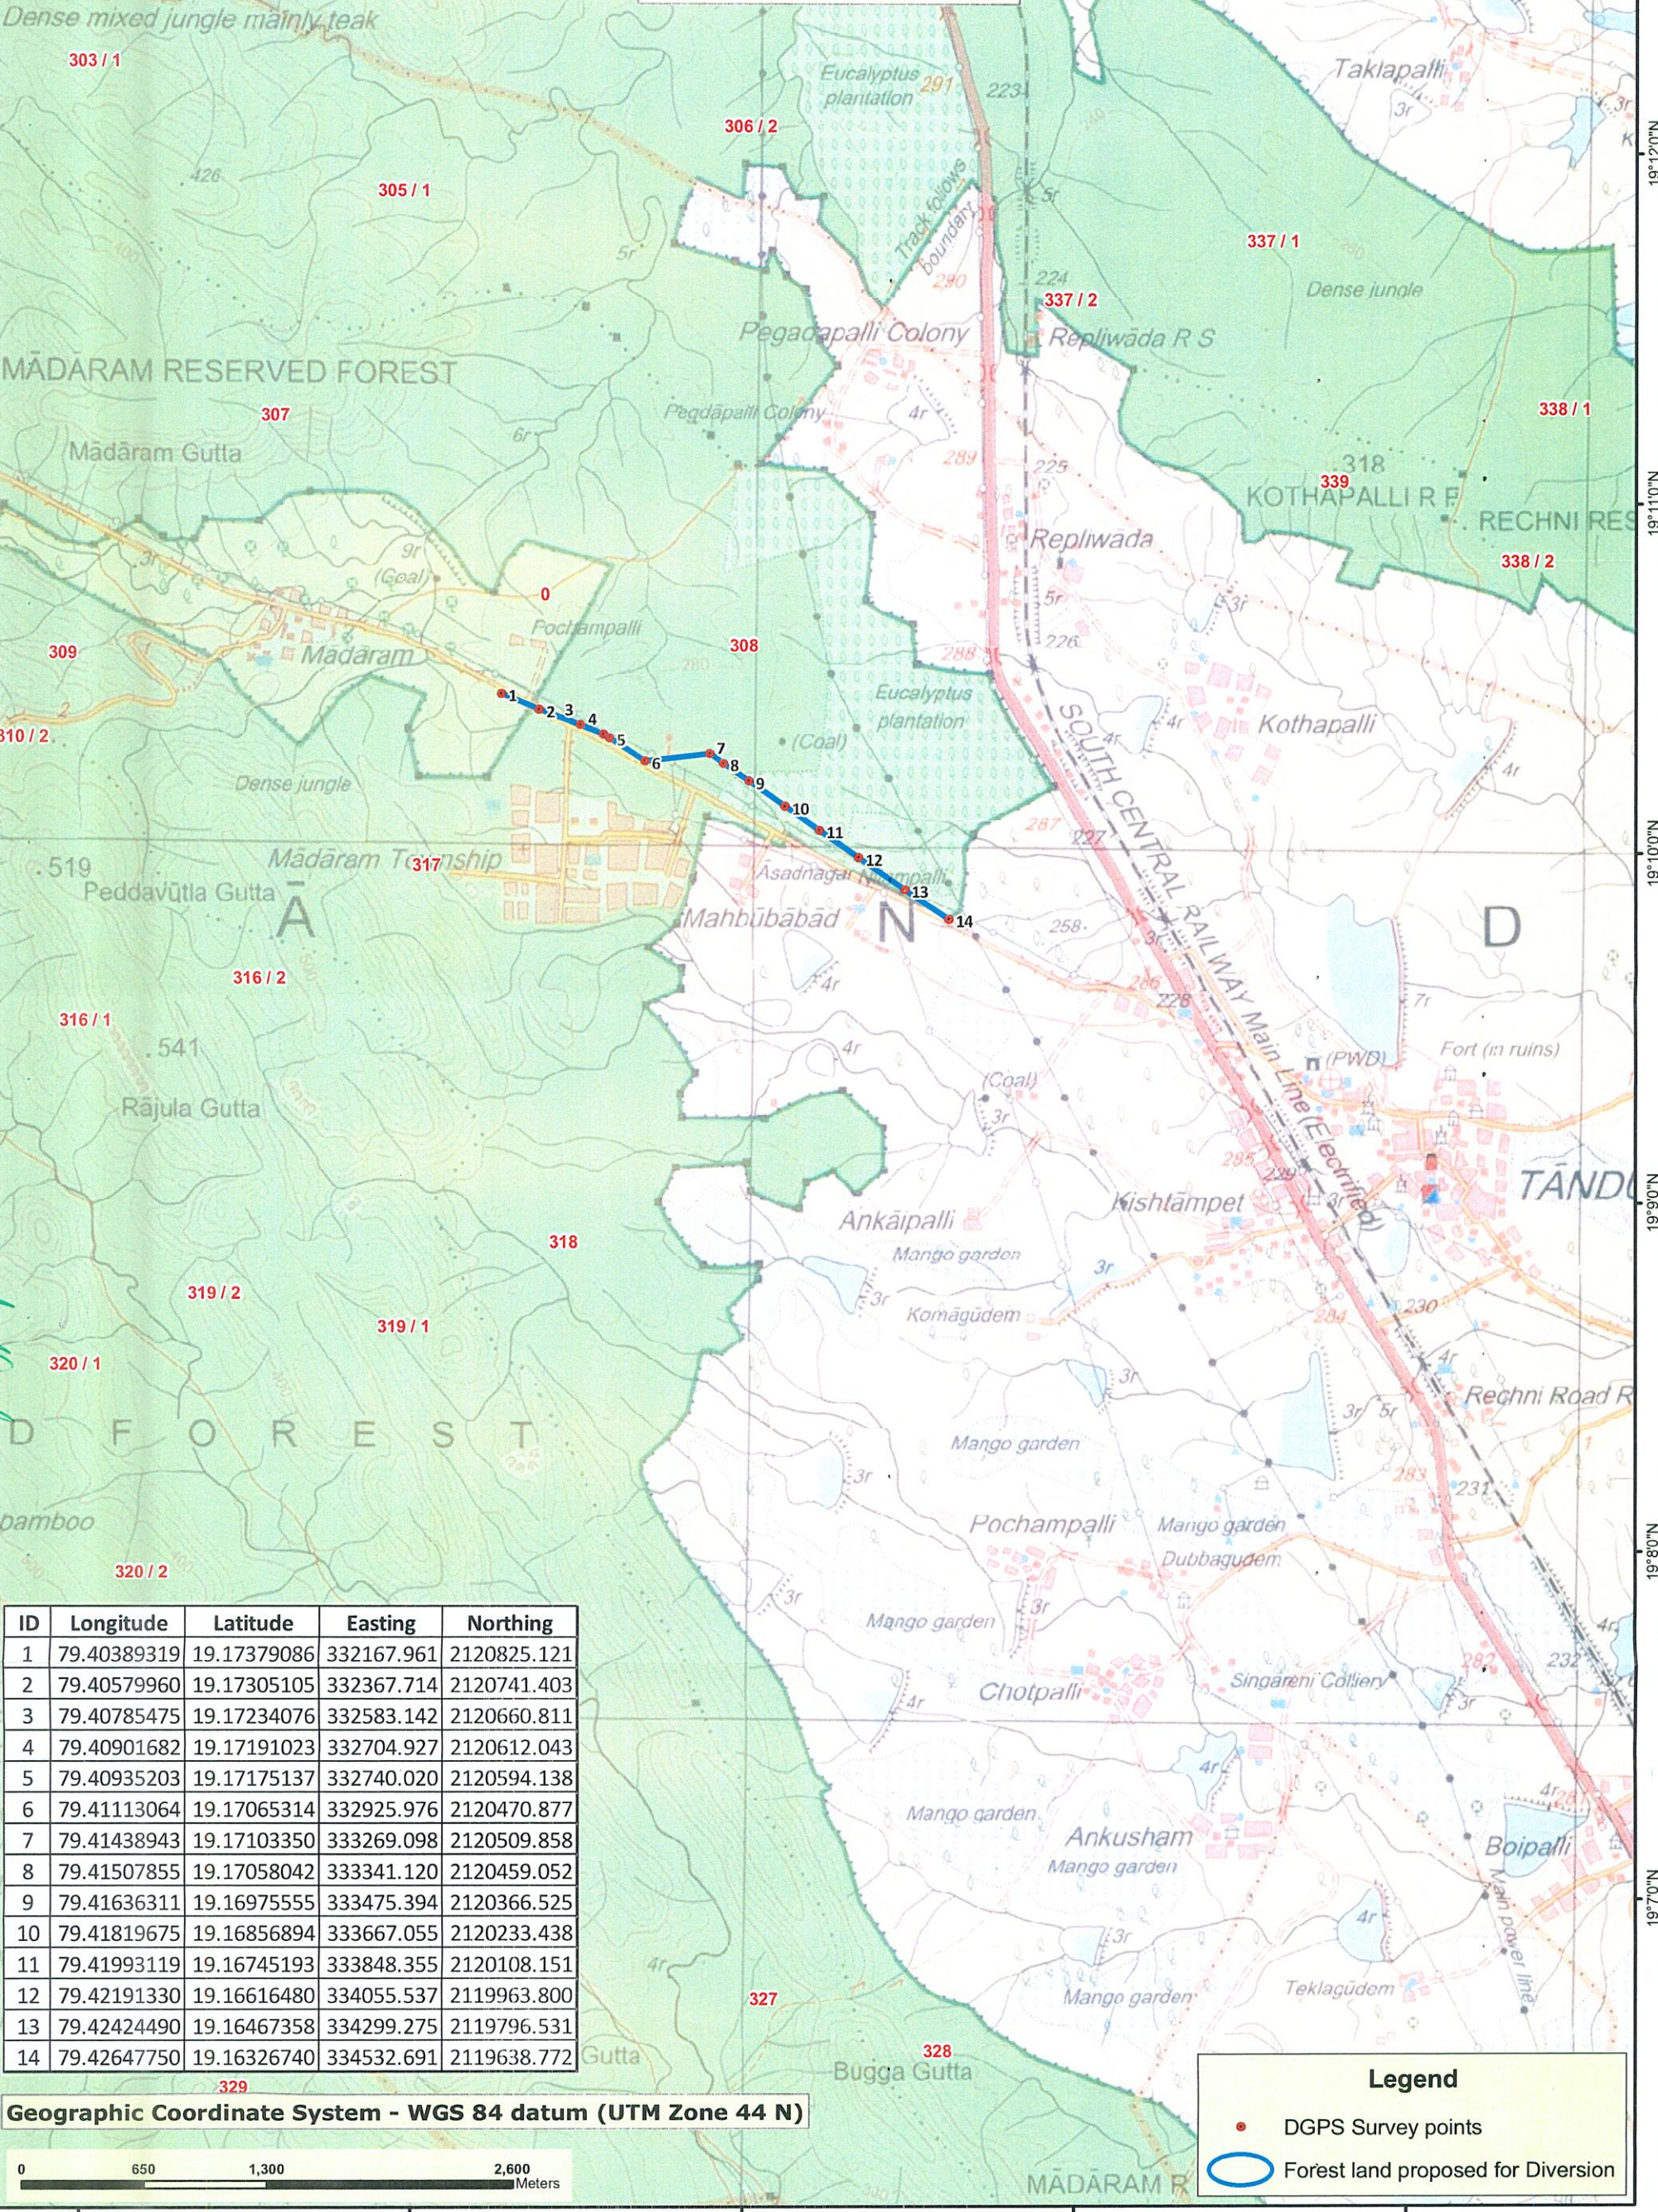

Divisional Engineer
Operation/TSNP
Superintending Engineer
Operation Circle, TSNPDCL