

REHABILITATION & UP GRADATION OF ARNI TO NAIGAON BANDI (KM 0+000 TO KM 40+000)
SECTION AND POHARADEVI LINK (KM 0+000 TO 5+132) N.H.161A TO TWO LANE WITH PAVED SHOULDER
CONFIGURATION ON EPC MODE IN THE STATE OF MAHARASHTRA ----- FOR POHARADEVI LINK
VILLAGE - WAIGUL, TALUKA - MANORA, DIST. - WASHIM.



MAP SHOWING FOR TOPOSHEET

महाराष्ट्र
MAHARASHTRA

FIRST EDITION

भारत INDIA
REFER TO THIS MAP AS :- 1:50,000
SHEET 55 H/12 FIRST EDITION

No. 55 H/12

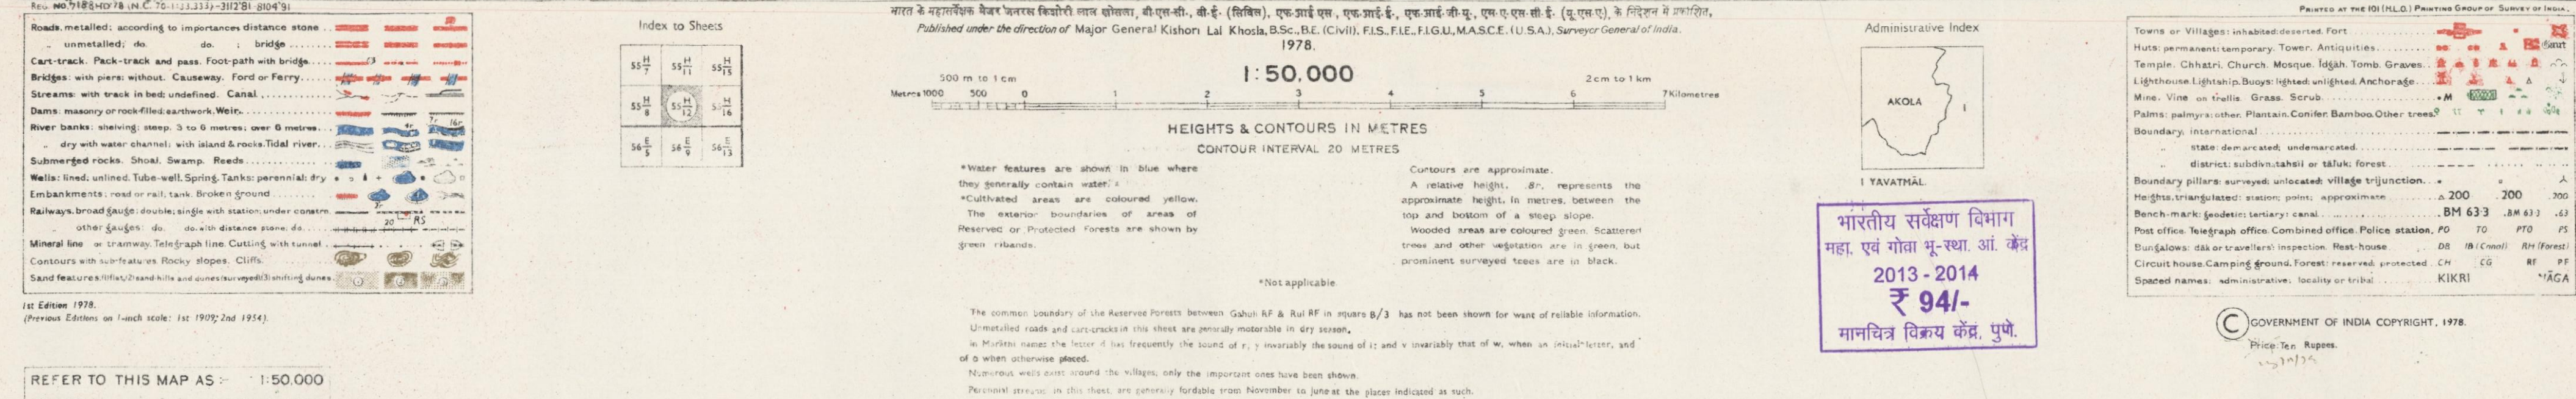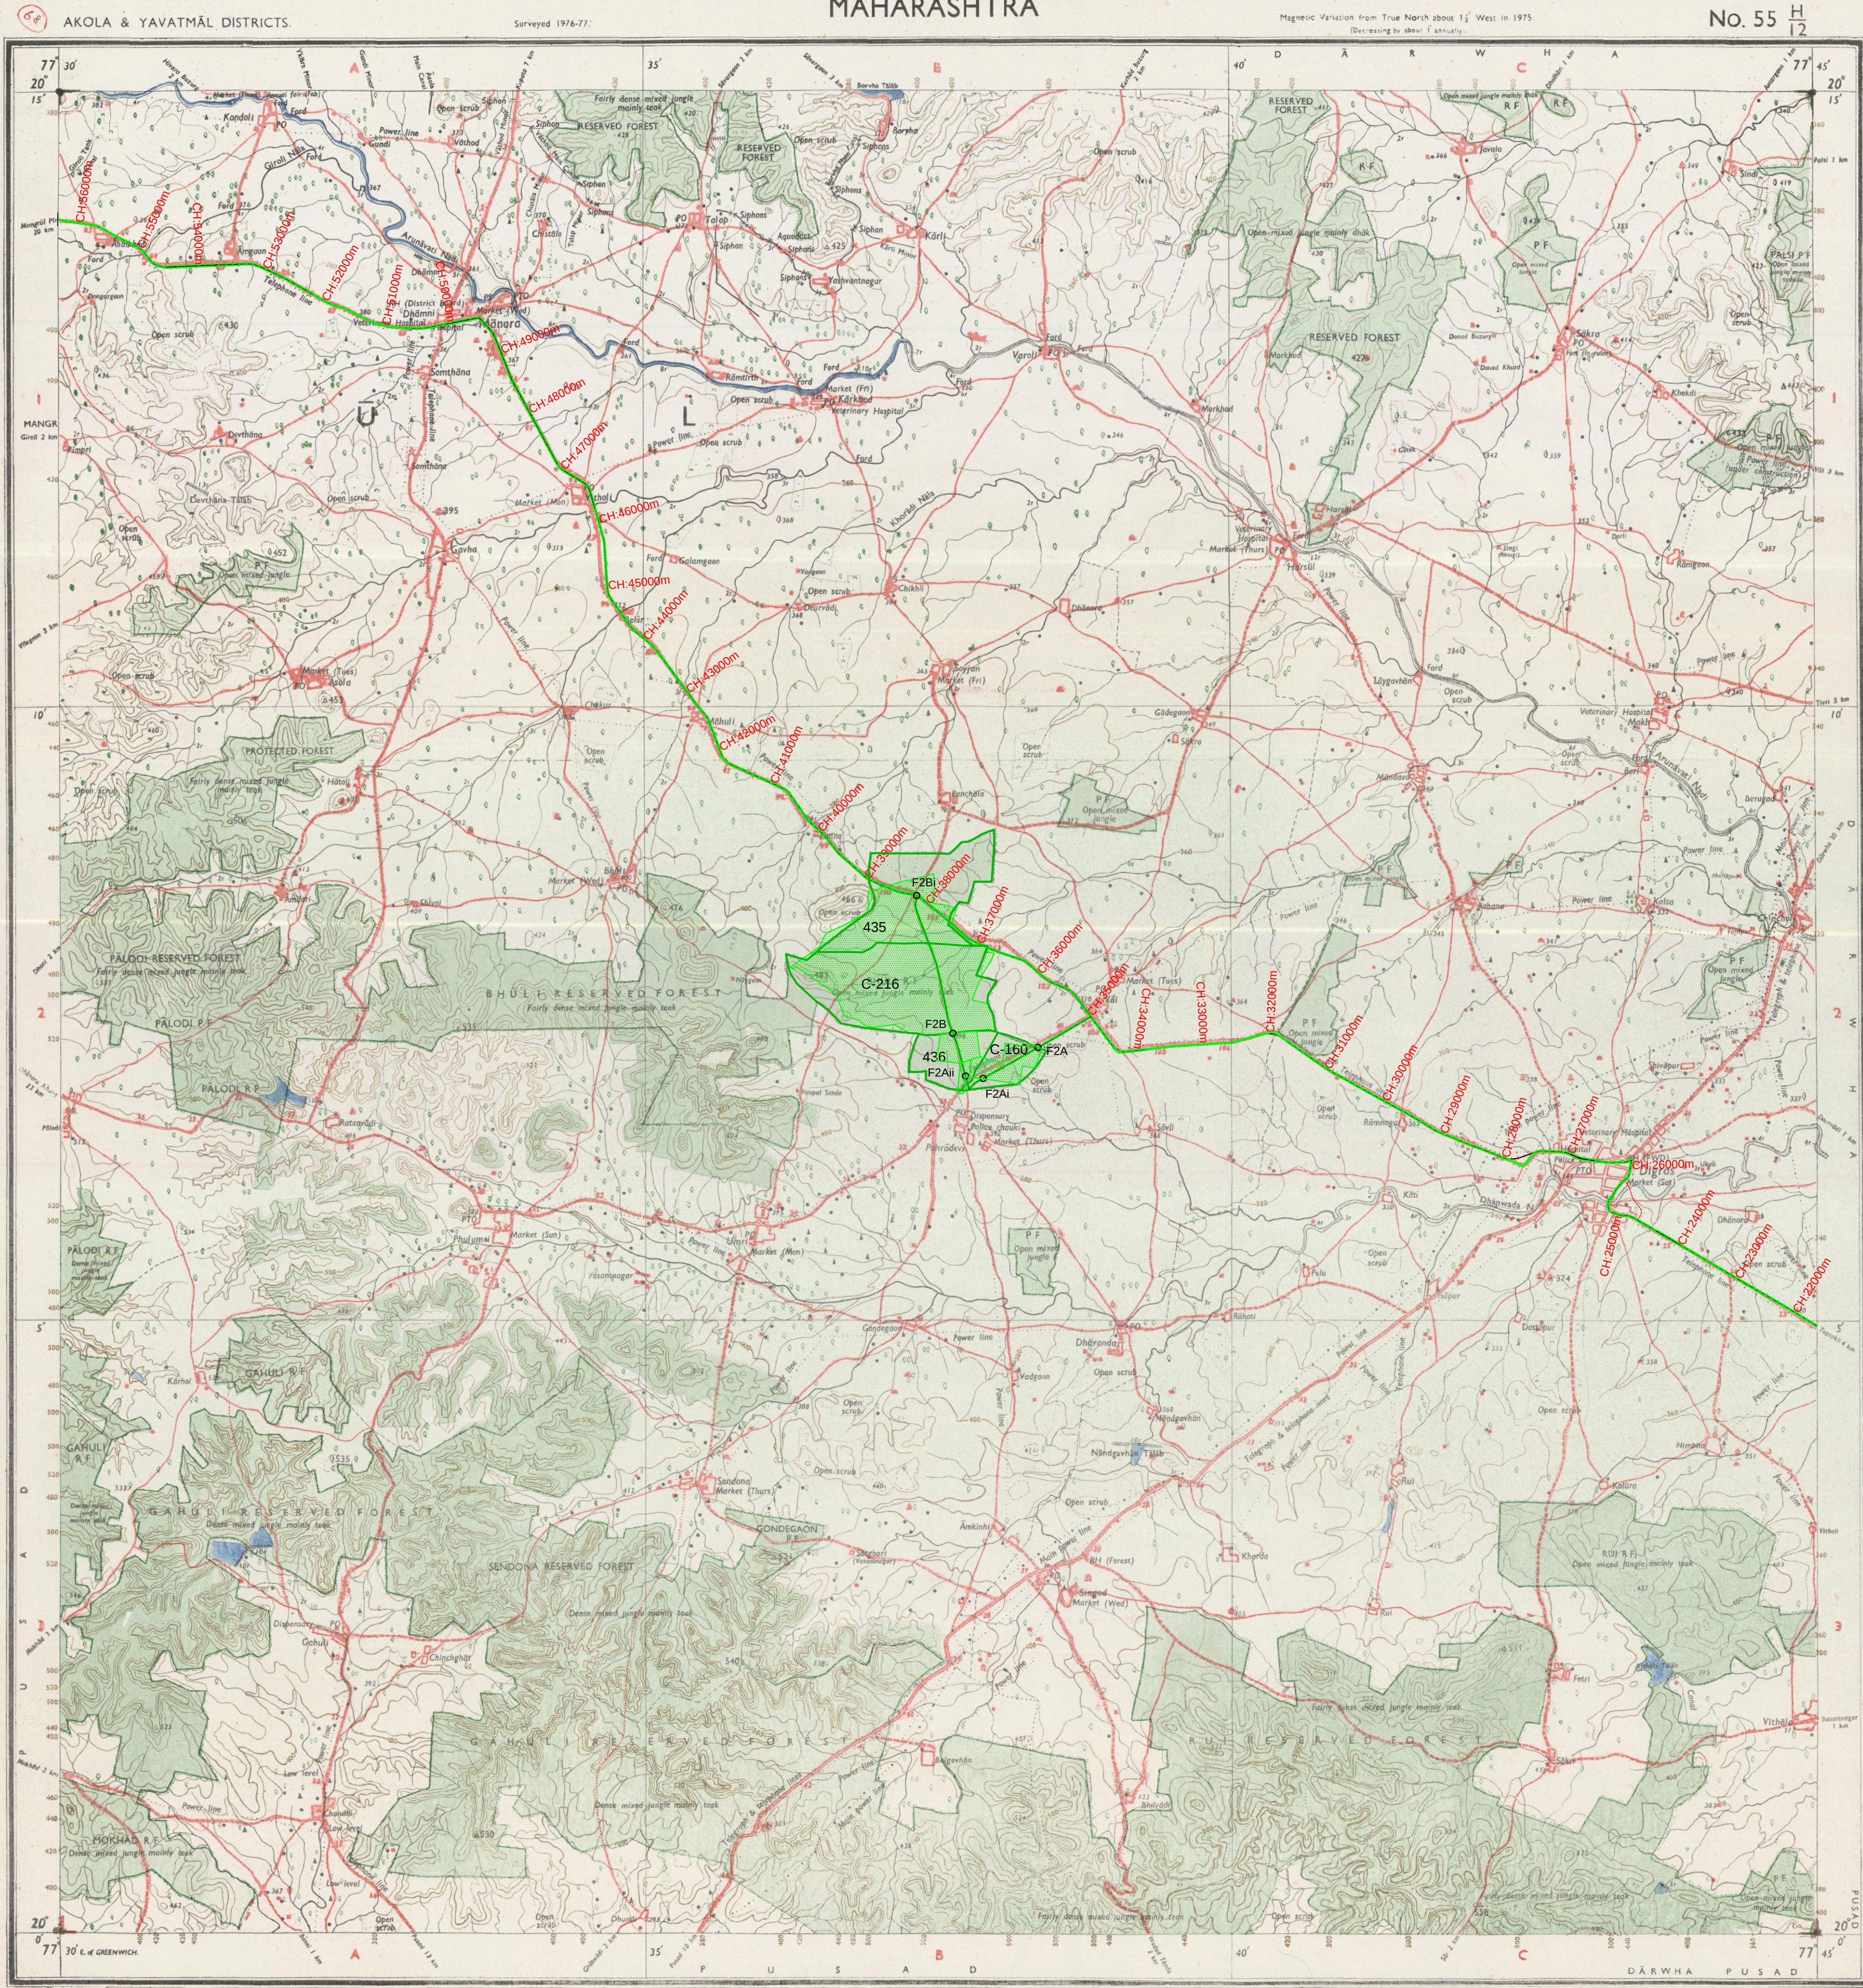

AREA STATEMENT OF POHARADEVI VILLAGE (LINK ROAD)							
Sr. No.	Village Name	Chainage	Forest Comp. No.	Survey No. / Gut No.	Length (meter)	Width (Meter)	Area (Sq meter)
2	POHARADEVI	910 TO 1080	C160	18	170.00	15.00	2550.00
		1080 TO 1460	C160	15	370.00	15.00	5550.00
		1460 TO 1680	C160	31	200.00	15.00	3000.00
		1680 TO 1850	C160	12	200.00	15.00	3000.00
		2332 TO 2532	436	16	200.00	15.00	3000.00
		2532 TO 2740	436	21	208.00	15.00	3120.00
		2740 TO 3000	436	20	260.00	15.00	3900.00
		TOTAL			1608.00		24120.00

AREA STATEMENT OF POHARADEVI VILLAGE (LINK ROAD)							
Sr. No.	Village Name	Chainage	Forest Comp. No.	Survey No. / Gut No.	Length (meter)	Width (Meter)	Area (Sq meter)
1	WAIGUL	3000 TO 3400	C-216	611	400.00	15.00	6000.00
		3400 TO 3700	C-216	650	300.00	15.00	4500.00
		3700 TO 3730	C-216	649	30.00	15.00	450.00
		3730 TO 4030	C-216	647	300.00	15.00	4500.00
		4030 TO 4370	C-126	643	340.00	15.00	5100.00
		4370 TO 4500	435	644	130.00	15.00	1950.00
		4500 TO 4550	435	640	50.00	15.00	750.00
		4550 TO 4640	435	641	90.00	15.00	1350.00
		4640 TO 4980	435	636	340.00	15.00	5100.00
		4980 TO 5132	435	635	152.00	15.00	2280.00
		TOTAL			2132.00		31980.00

FOREST POINT CO-ORDINATE LIST				
SR NO.	POINT	EASTING	NORTHING	LONGITUDE
3	F2A	775792.7774	2227100.1554	20°07'17.025"
3a	F2Ai	774936.1741	2226607.094	20°07'1.445"
3b	F2Aii	774703.1537	2226663.486	20°07'3.396"
4	F2B	774508.1671	2227304.3053	20°07'24.319"
4a	F2Bi	773945.1763	2229353.091	20°08'31.189"

भारतीय सर्वेक्षण विभाग
महा. एवं गोवा भू-स्था. आ. केंद्र
2013-2014
₹ 94/-
मानचित्र विक्रय केंद्र, पुणे.

GOVERNMENT OF INDIA COPYRIGHT, 1978.
Price: Rs. Rupees.
1/25