
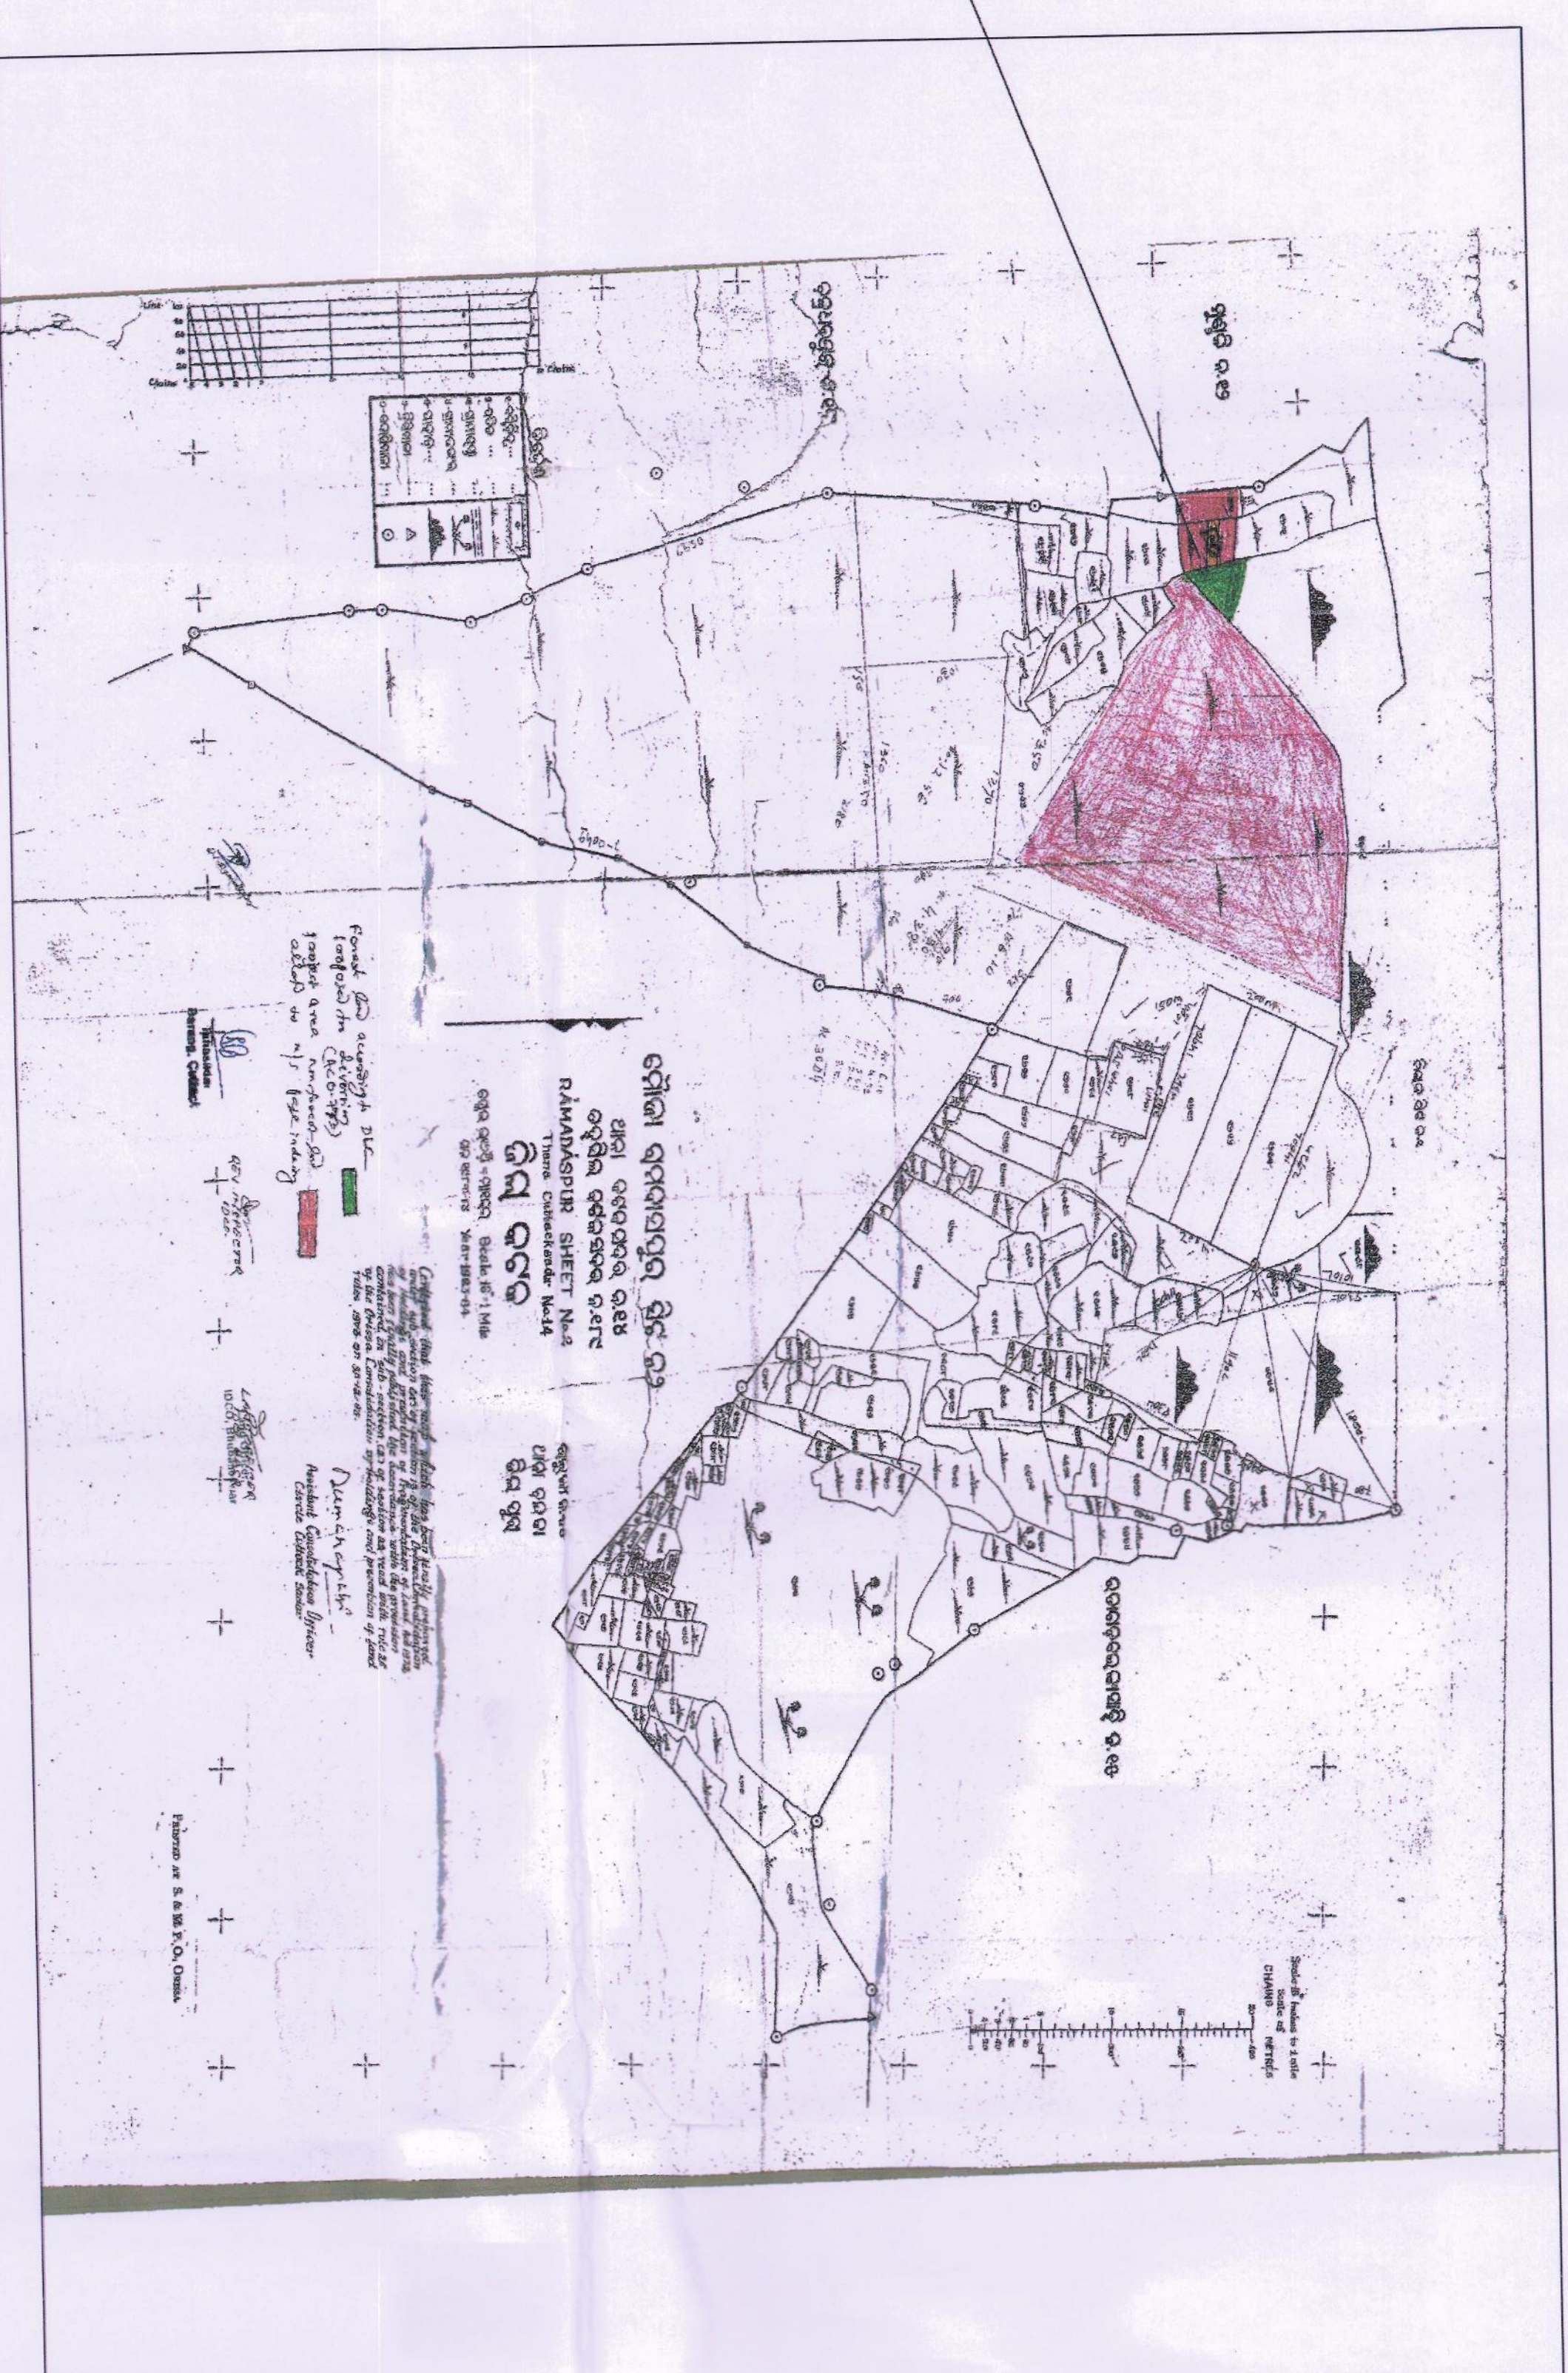
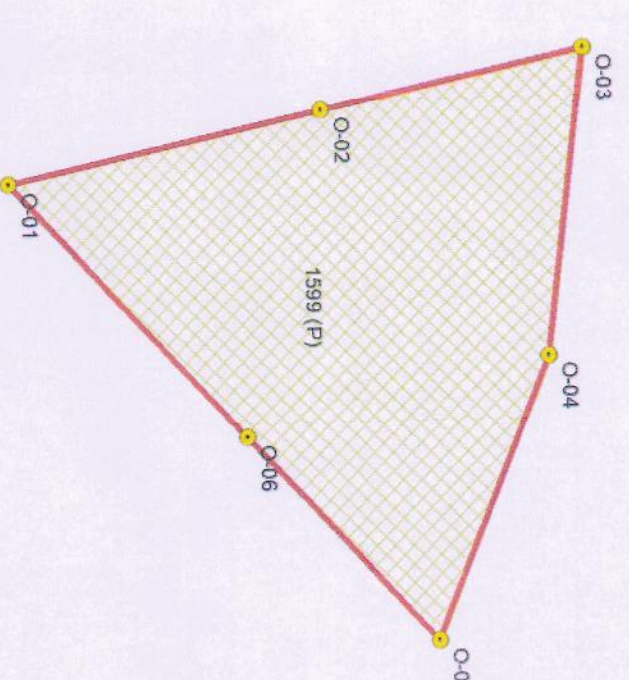


MAP SHOWING DGPS SURVEYED FOREST LAND TO BE DIVERTED FOR CONSTRUCTION OF ROAD AND PROVIDING ACCESS TO M/S PAGE INDUSTRIES BY IDCO IN MOUZA-RAMADASPUR, SHEET-2, OF BARANGA TAHASIL CUTTACK DIST, ODISHA

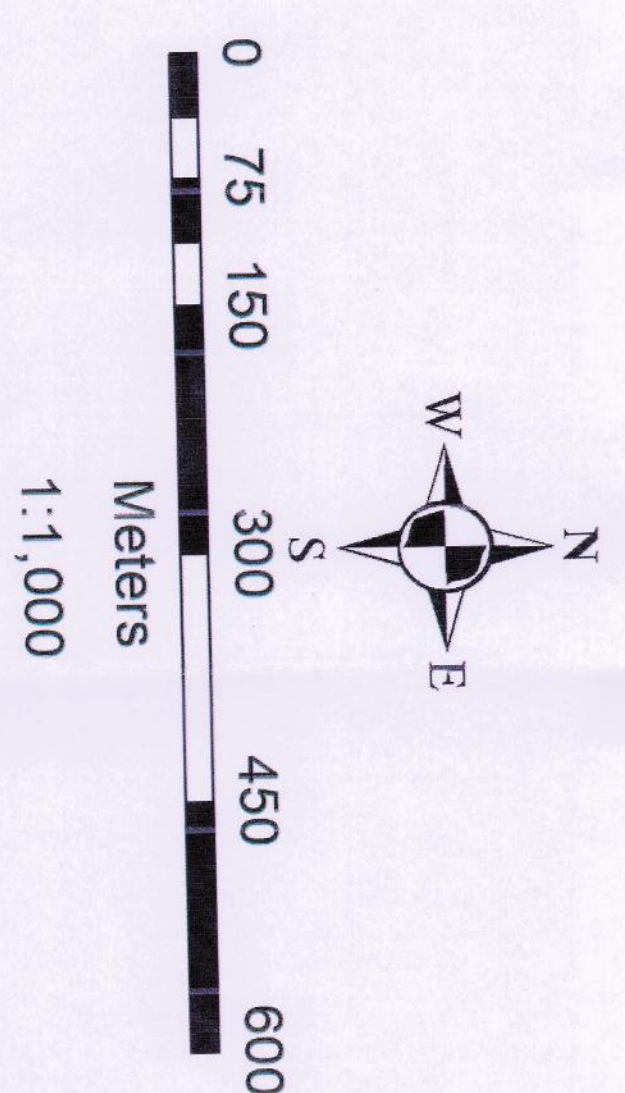

LEGEND

NCBS SI RVEYED CO-ORDINATES OF BOUNDARY PILLAR OF PROPOSED AREA

FOREST PATCH

DGPS SURVEYED CO-ORDINATES OF BOUNDARY PILLAR OF PROPOSED AREA				
POINT-ID	EASTING	NORTHING	LONGITUDE	LATITUDE
O-01	372628.580	2260270.235	85°46'44.50595"	20°26'11.74857"
O-02	372619.416	2260312.084	85°46'44.17903"	20°26'13.10740"
O-03	372611.593	2260347.283	85°46'43.90007"	20°26'14.25029"
O-04	372652.475	2260342.047	85°46'45.31198"	20°26'14.08989"
O-05	372690.297	2260326.785	85°46'46.62090"	20°26'13.60268"
O-06	372662.751	2260301.582	85°46'45.67693"	20°26'12.77635"

AREA STATISTICS						
SI.No.	MOUZA_NAME	PLOT_No.	KISSAM	ALLOTTED AREA	MAP AREA	
				AREA IN AC.	AREA IN HA.	AREA IN H.
1	RAMADASPUR-SH-2	1359 (P)	PATITTA (DLC)	0.733	0.296	0.758 0.307



ODISHA SPACE APPLICATIONS CENTRE
(Dept. of Science & Technology, Govt. of Odisha)
45/48 (part), Jayadev Vihar
Bhubaneswar

Disclaimers: NAPS Surveyed Co-ordinates have been generated for Boundary pillars/points as shown by Lessee/User Agency on the ground


Tahasildar
Barang, Cuttack

Consultant Environmental
IDCO, Bhubaneswar

Chief General Manager (Land

Ranga Officer
Dampada (W.L.) Ranga

Asst. Conservator of Forests
Chandaka Wildlife Division
BUNDARESWAR

Divisional Forest Officer
Chandaka Wildlife Division
Bhubaneswar