
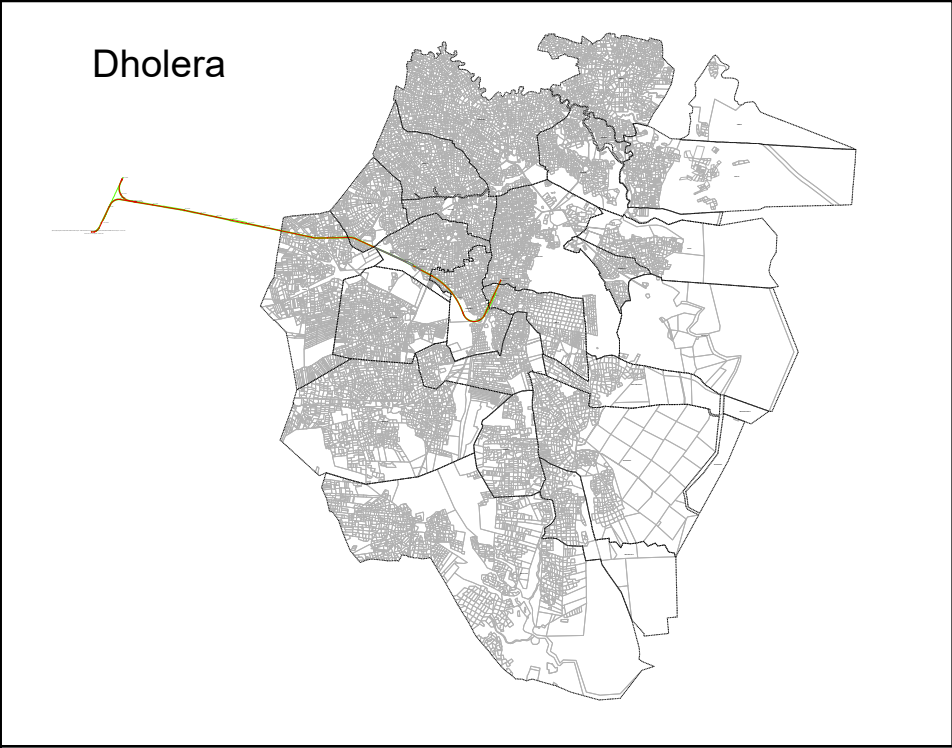


GEOREFERENCE MAP

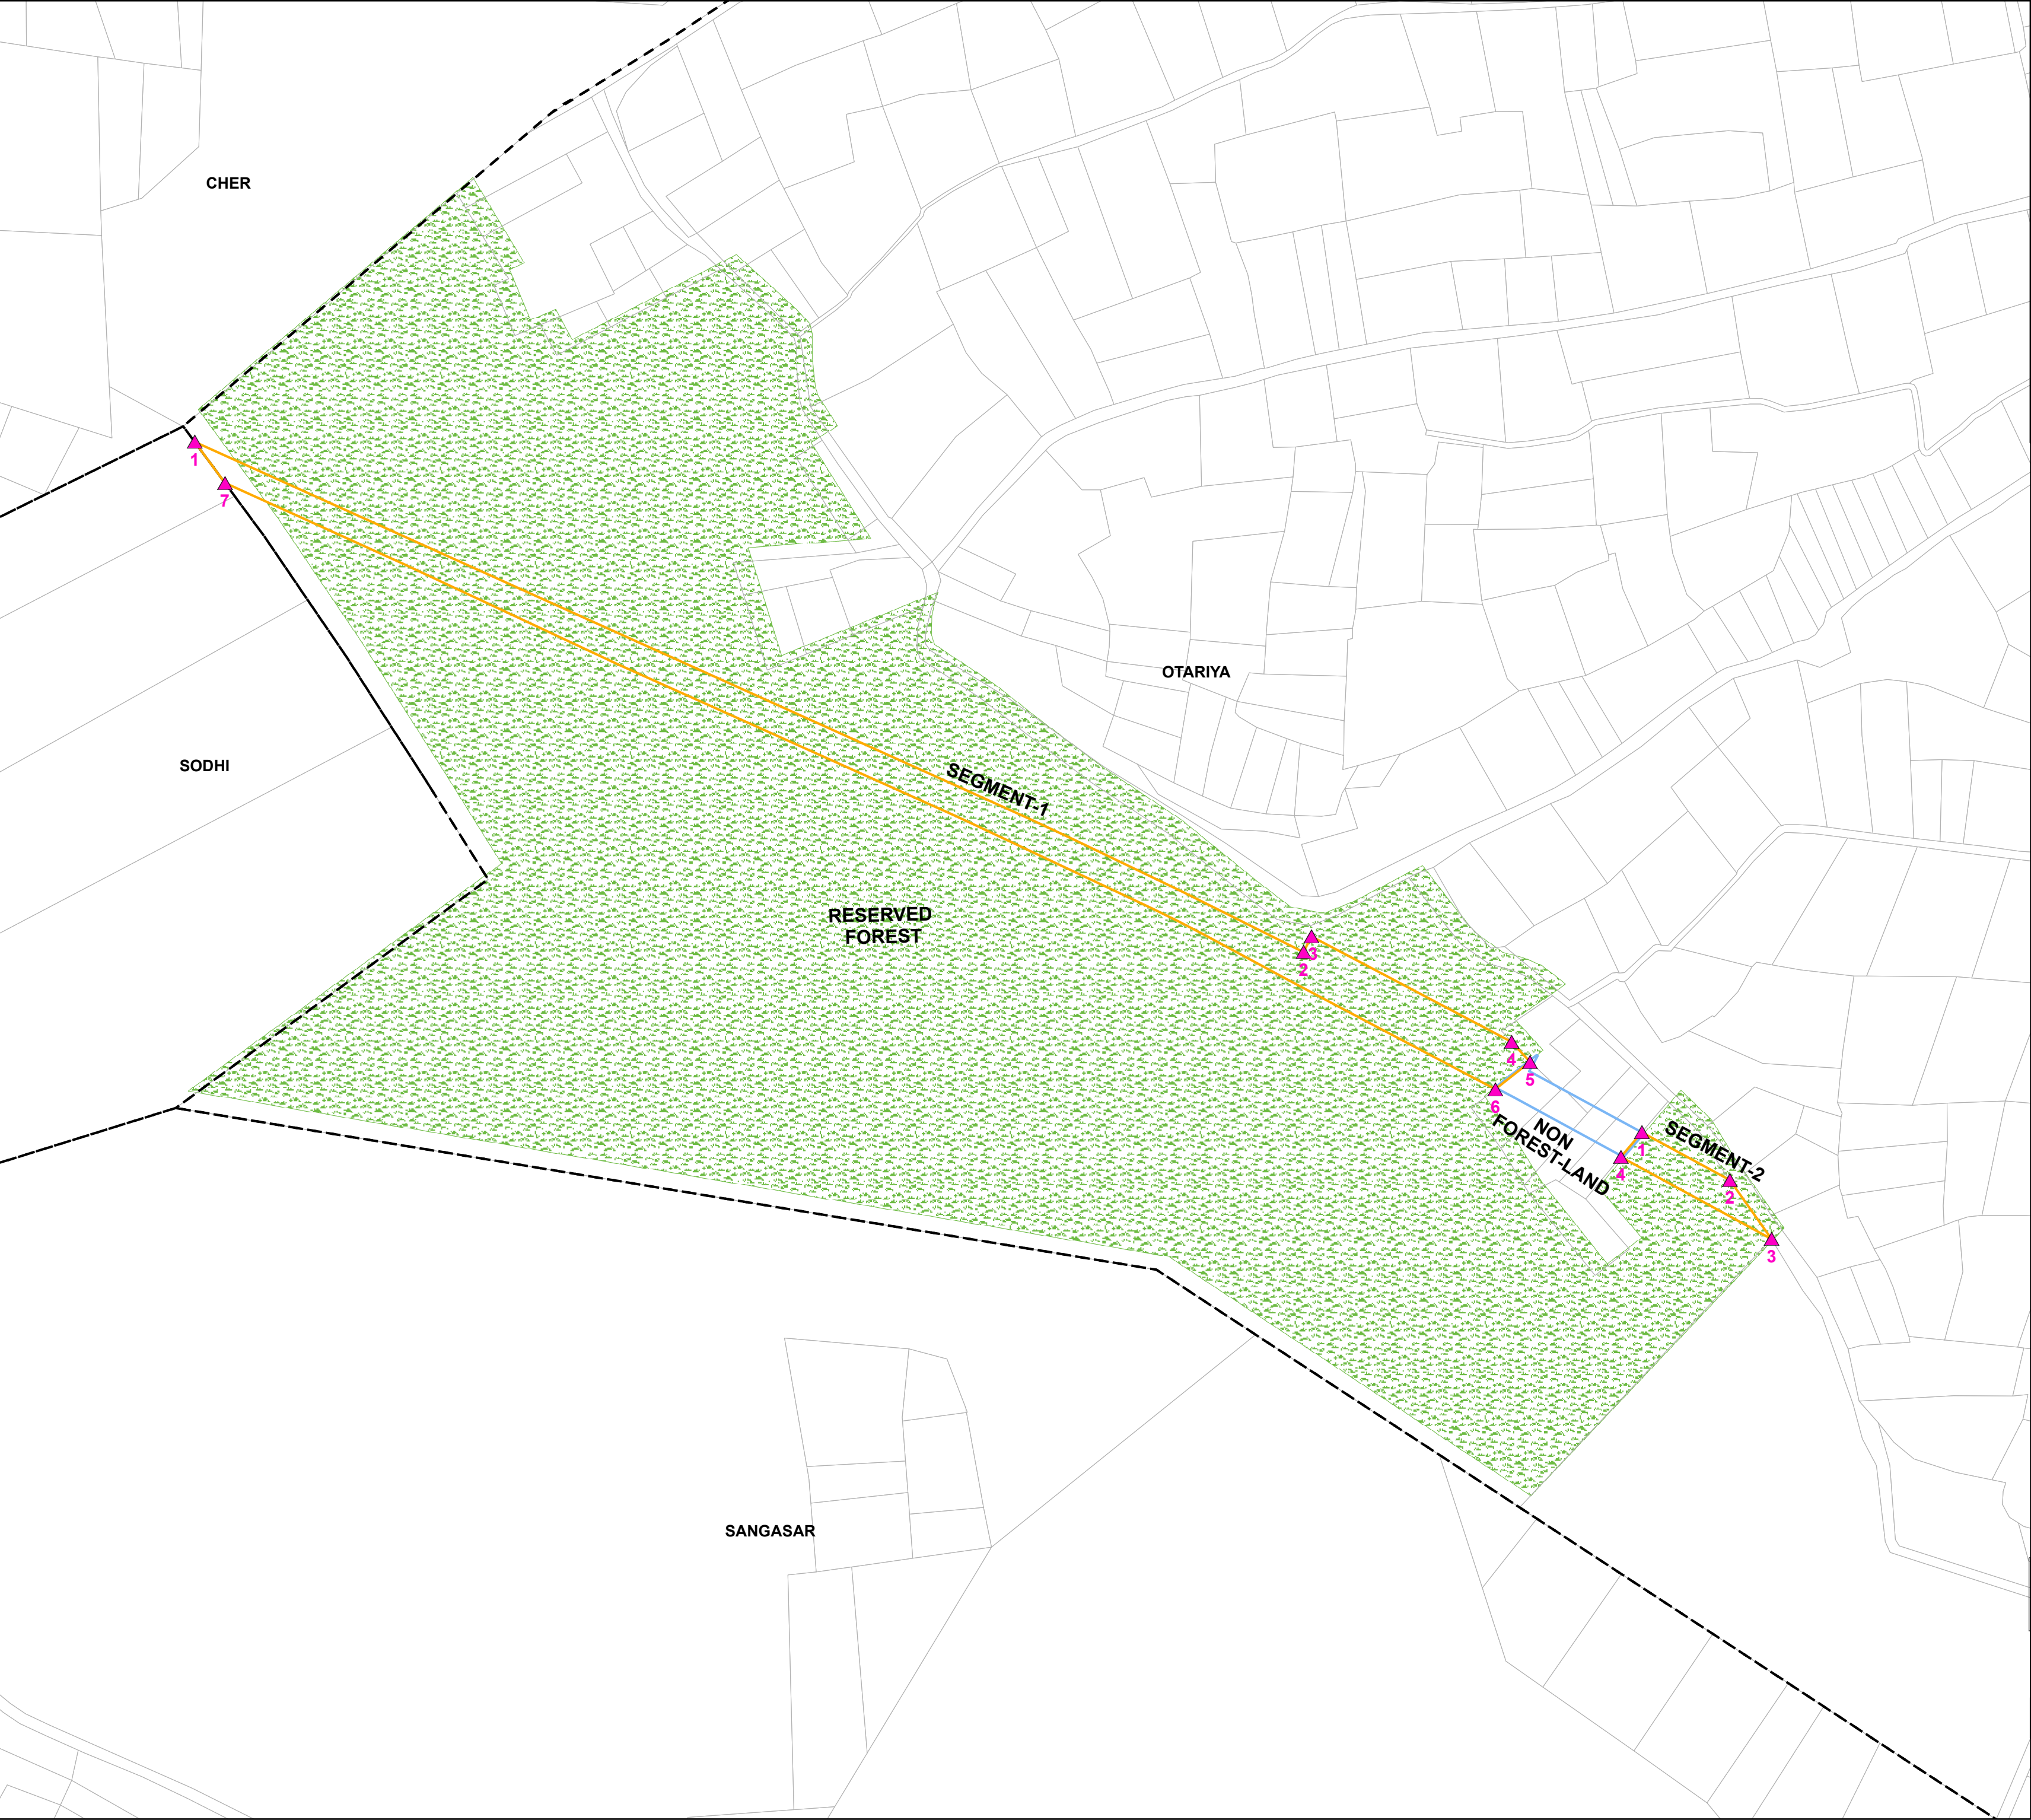

SEGMENT_1_COORDINATES		
ID	LATITUDE	LONGITUDE
1	22°13'46.26"N	72° 5'10.37"E
2	22°13'18.13"N	72° 6'19.47"E
3	22°13'19.04"N	72° 6'19.95"E
4	22°13'13.19"N	72° 6'32.44"E
5	22°13'12.06"N	72° 6'33.60"E
6	22°13'10.45"N	72° 6'31.48"E
7	22°13'43.93"N	72° 5'12.29"E
AREA :- 14.14 HECT		

SEGMENT_2_COORDINATES		
ID	LATITUDE	LONGITUDE
1	22°13'8.14"N	72° 6'40.59"E
2	22°13'5.48"N	72° 6'46.08"E
3	22°13'2.14"N	72° 6'48.73"E
4	22°13'6.69"N	72° 6'39.32"E
AREA :- 1.35 HECT		

Legend

- ▲ SEGMENT-1-COORDINATES
- ▲ SEGMENT-2-COORDINATES
- Proposed-Railway-Line-Corridor
- Non-Forest-Land(Private Land)
- Village-Boundary
- Revenue-plot
- Forest Land - Survey No-284

N

