


ALIMINETI MADHAVA REDDY PROJECT AYACUT MAP

AYACUT - 3.00 LAKH ACRE

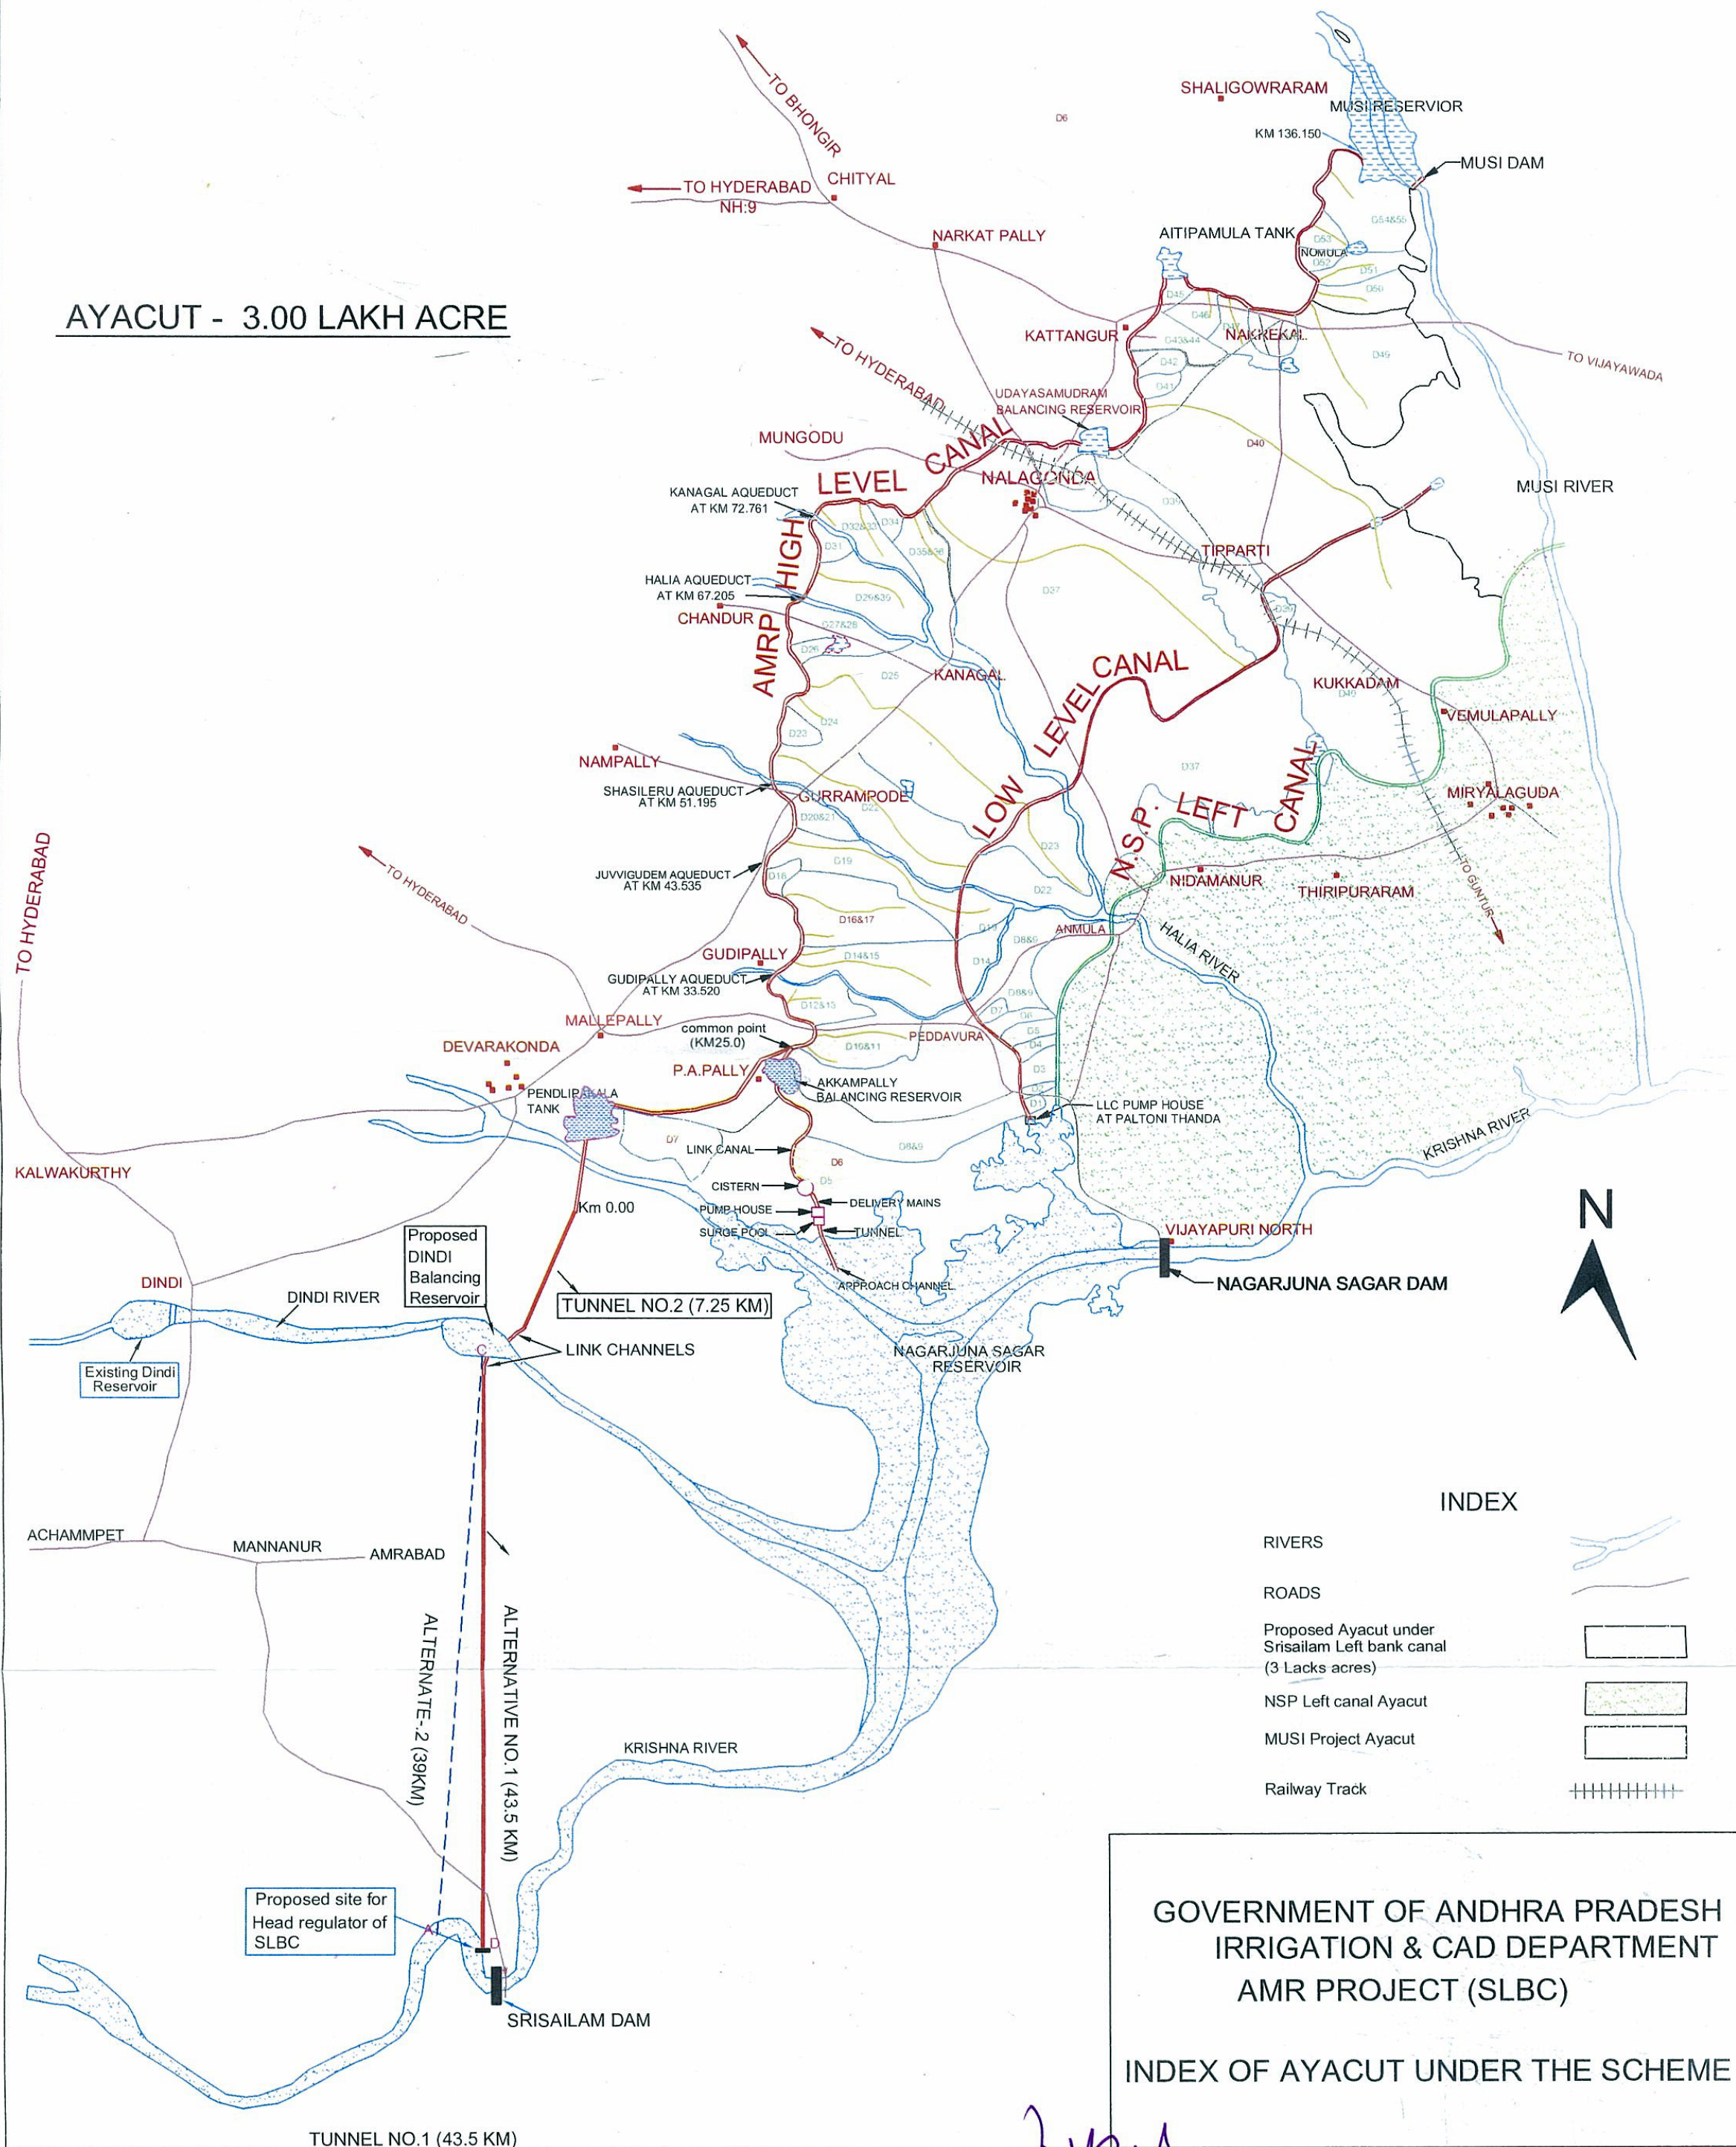

GOVERNMENT OF ANDHRA PRADESH
IRRIGATION & CAD DEPARTMENT
AMR PROJECT (SLBC)

INDEX OF AYACUT UNDER THE SCHEME

EG/AMRSLBC(P)
DIVISION NO-3

Superintending Engineer
AMRSLBC(P), Circle
G.V.Gudem, Nalgonda.

Chief Engineer
NSP & AMRSLBC Project
Hyderabad.