

24 34'00.00"



24 34'00.00"

76 56'00.00"

76 57'00.00"

76 58'00.00"

LAYOUT PLAN OF PROPOSED ROAD HINGLOT TO MADNA KHERI
FROM CH- 0 TO 5560 M.

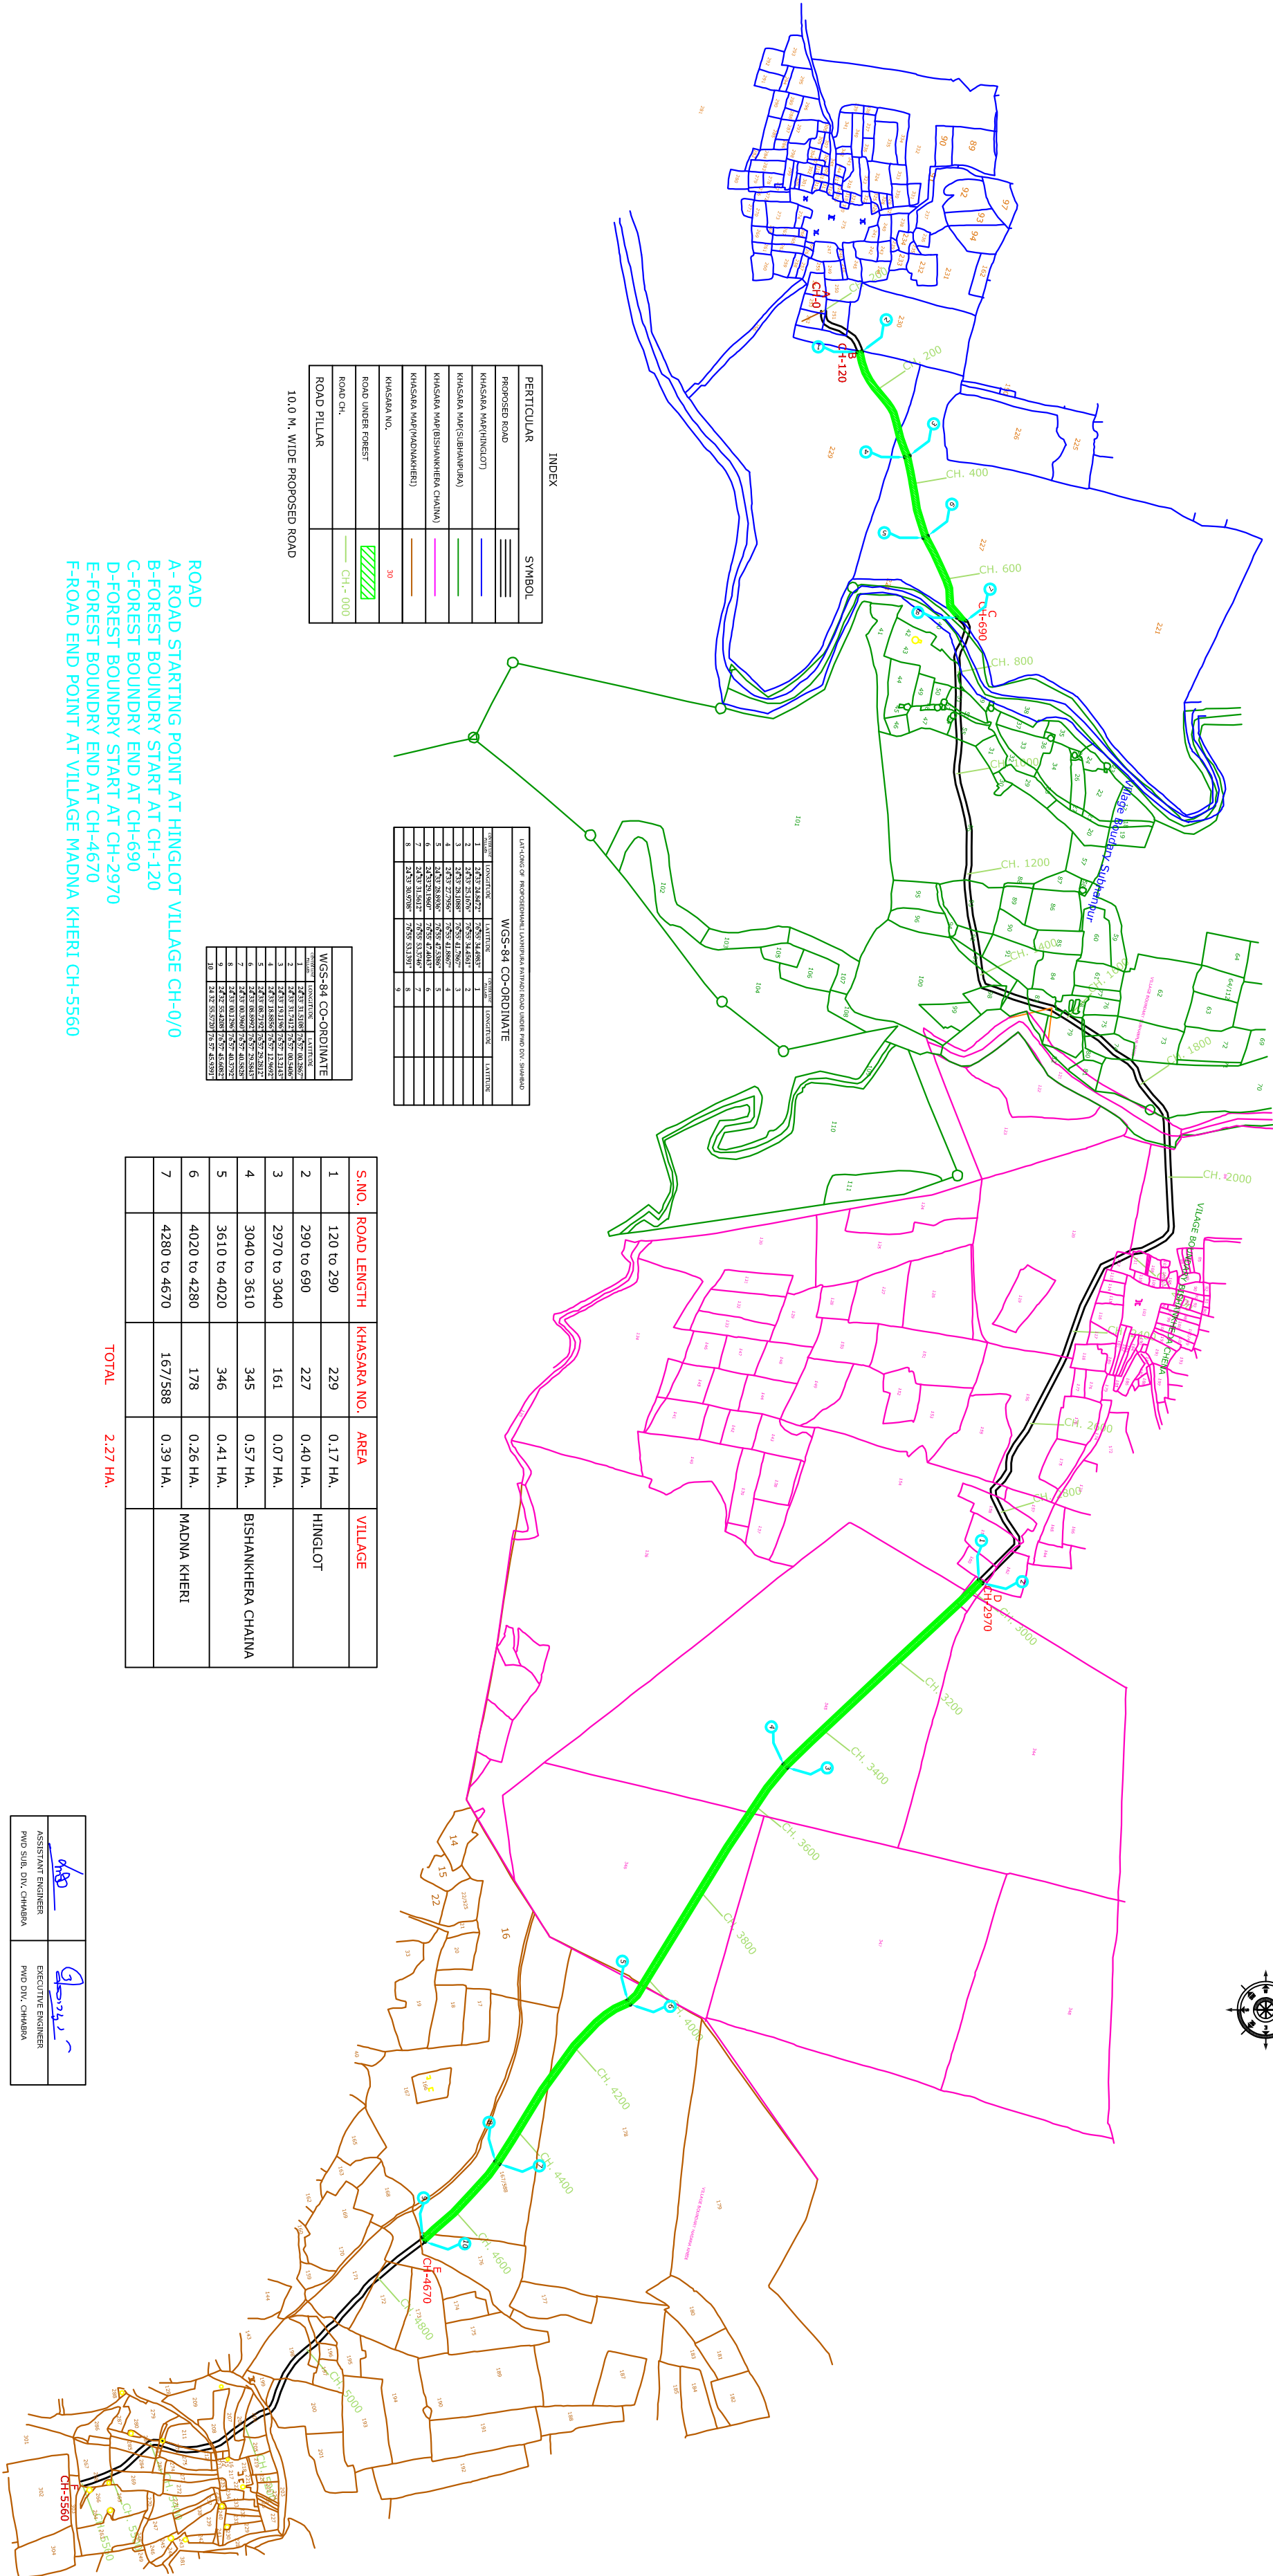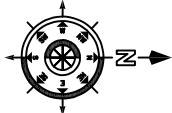

PERTICULAR	SYMBOL
PROPOSED ROAD	
ROAD UNDER FOREST	
ROAD CH.	
ROAD PILLAR	

10.0 M. WIDE PROPOSED ROAD

CHAINAGE	WGS-84 CO-ORDINATE
S.NO.	ROAD LENGTH	KHASARA NO.	AREA	VILLAGE
1	120 to 290	229	0.17 HA.	HINGLOT
2	290 to 690	227	0.40 HA.	
3	2970 to 3040	161	0.07 HA.	
4	3040 to 3610	345	0.57 HA.	BISHANKHERA CHAINA
5	3610 to 4020	346	0.41 HA.	
6	4020 to 4280	178	0.26 HA.	MADNA KHERI
7	4280 to 4670	167/588	0.39 HA.	
TOTAL			2.27 HA.	

---	---------------------------------------

76 56'00.00"

76 57'00.00"

76 58'00.00"

24 33'00.00"