



MAP SHOWING FOREST DIVERSION PROPOSAL FOR DOWN HILL PIPE CONVEYOR BELT FROM M.L.No 2677 OF M/s. VEDANTA LIMITED TO MMEC RAILWAY

SIDING IN THANIGEHALLI, HIREKANDAVADI & DINDADAHALLI VILLAGES OF HOLALKERE TALUK CHITRADURGA DISTRICT.

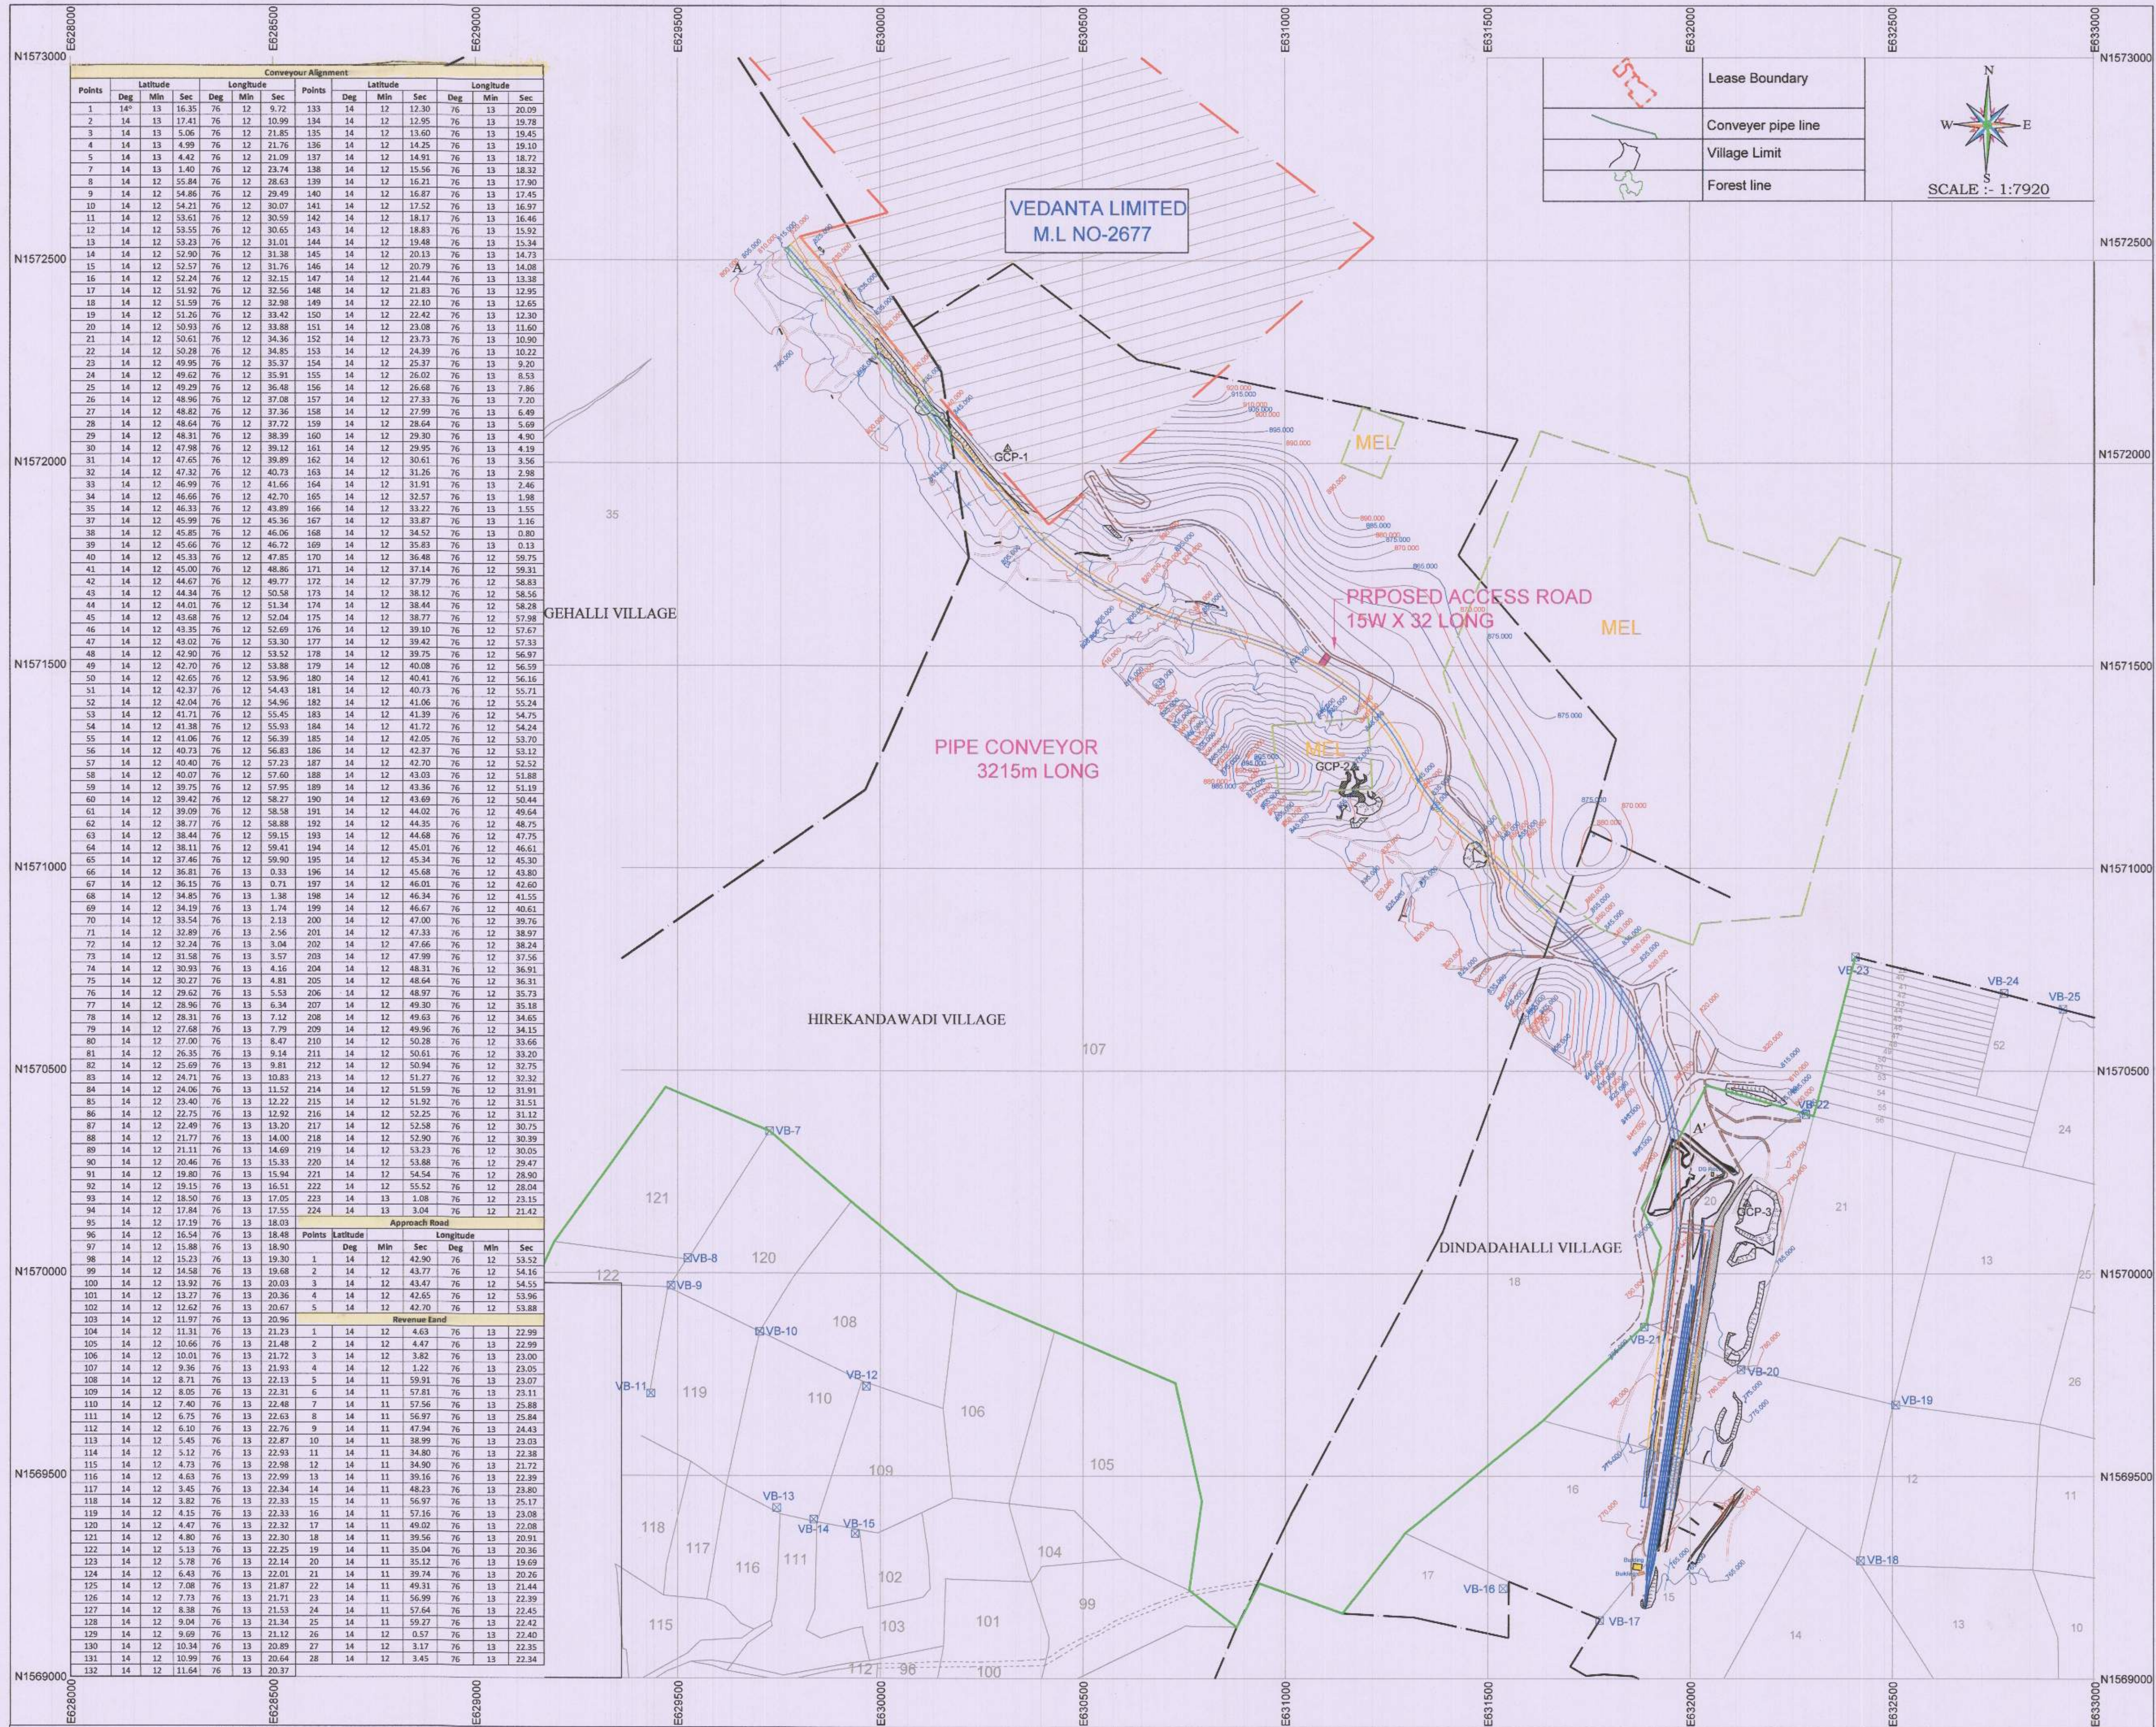

INDEX			
	PIPE CONVEYOR ALIGNMENT		ROAD
	M.L. BOUNDARY		DUMP / MINERAL STACKS
	FOREST BOUNDARY		BUILDINGS
	VILLAGE BOUNDARY		BENCHES
	Sy.No. BOUNDARY		TRENCHES
	CONTOURS		ELECTRIC POLES
	SEASONAL NALLAH		PLATFORM

Revenue Land						Forest Land								
	Taluk	Village	Sy.No	Length(m)	Width	Area		Taluk	Village	SY NO	Length (m)	Width (m)	Area(Ha)	
	Chitradurga	Dindadahalli	20	820	20	1.640		Holakere	Thanigehalli	35	618	20	1.236	
			19	573		1.146			Hirekandavadi	107	1955		3.910	
			16	273		0.546			Dindadahalli	18	642		1.284	
									Total	3215	6.430			
	Total			1666		3.332		Holakere	Thanigehalli	35	500		1.500	
Conveyor area (Total)													7.930	
	Holakere	Hirekandavadi	107	32	15	0.048	Total Forest land							7.978

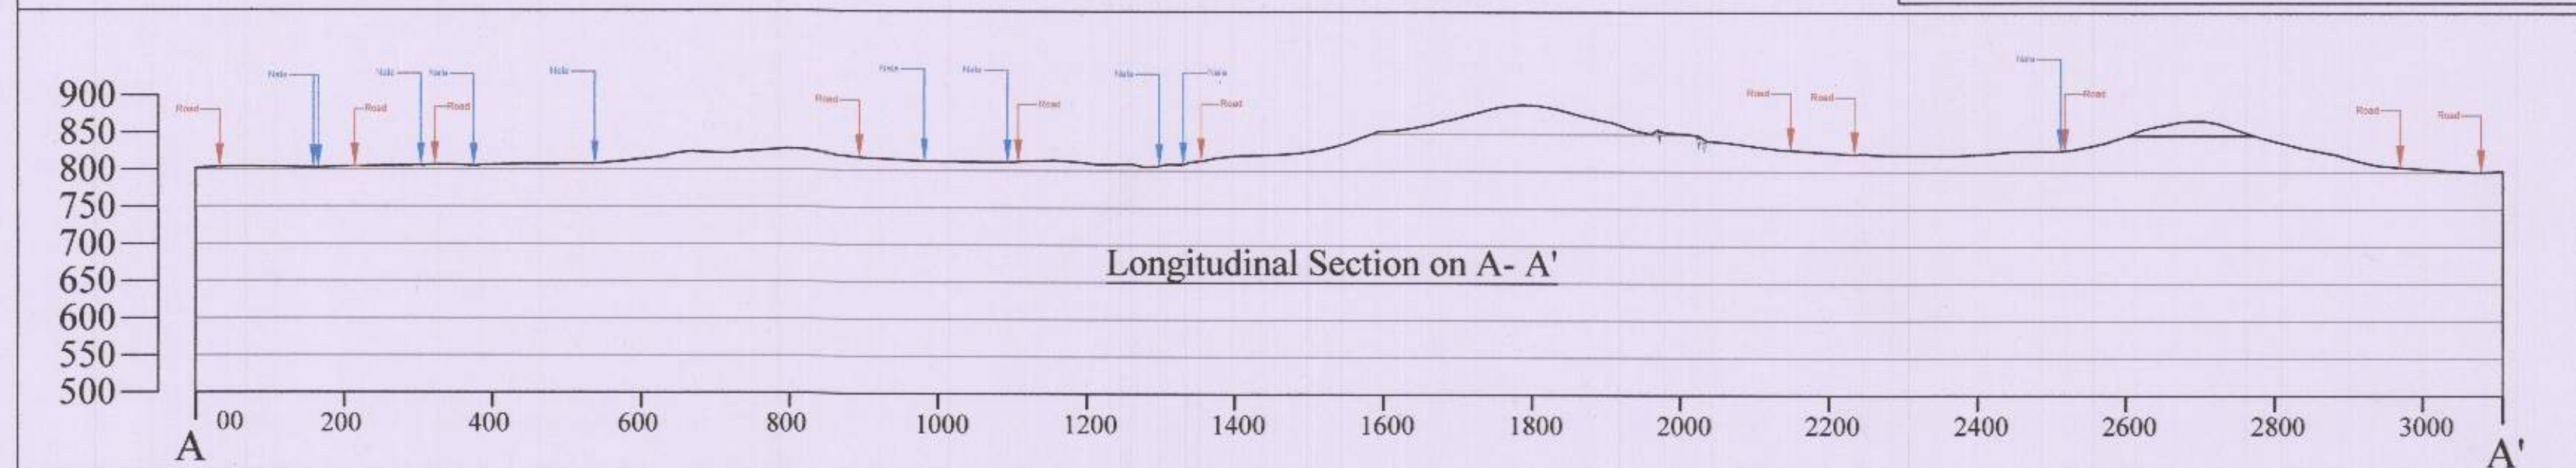

VEDANTA LIMITED.			
MINE :-	M L No-2677 OF VEDANTA LIMITED.		
SUBJECT:	CONVEYOR CORRIDOR		
SURVEYED BY	APPROVED BY	DATE	12.09.2018
For Vedanta Limited		SCALE	1:7920
Authorised Signatory		DRG.NO	