


JOINT MEASUREMENT ALTERNATIVE ROUTE SURVEY FOR BELT CORRIDOR

OWNER: M/s. ADANI CEMENTATION LTD.

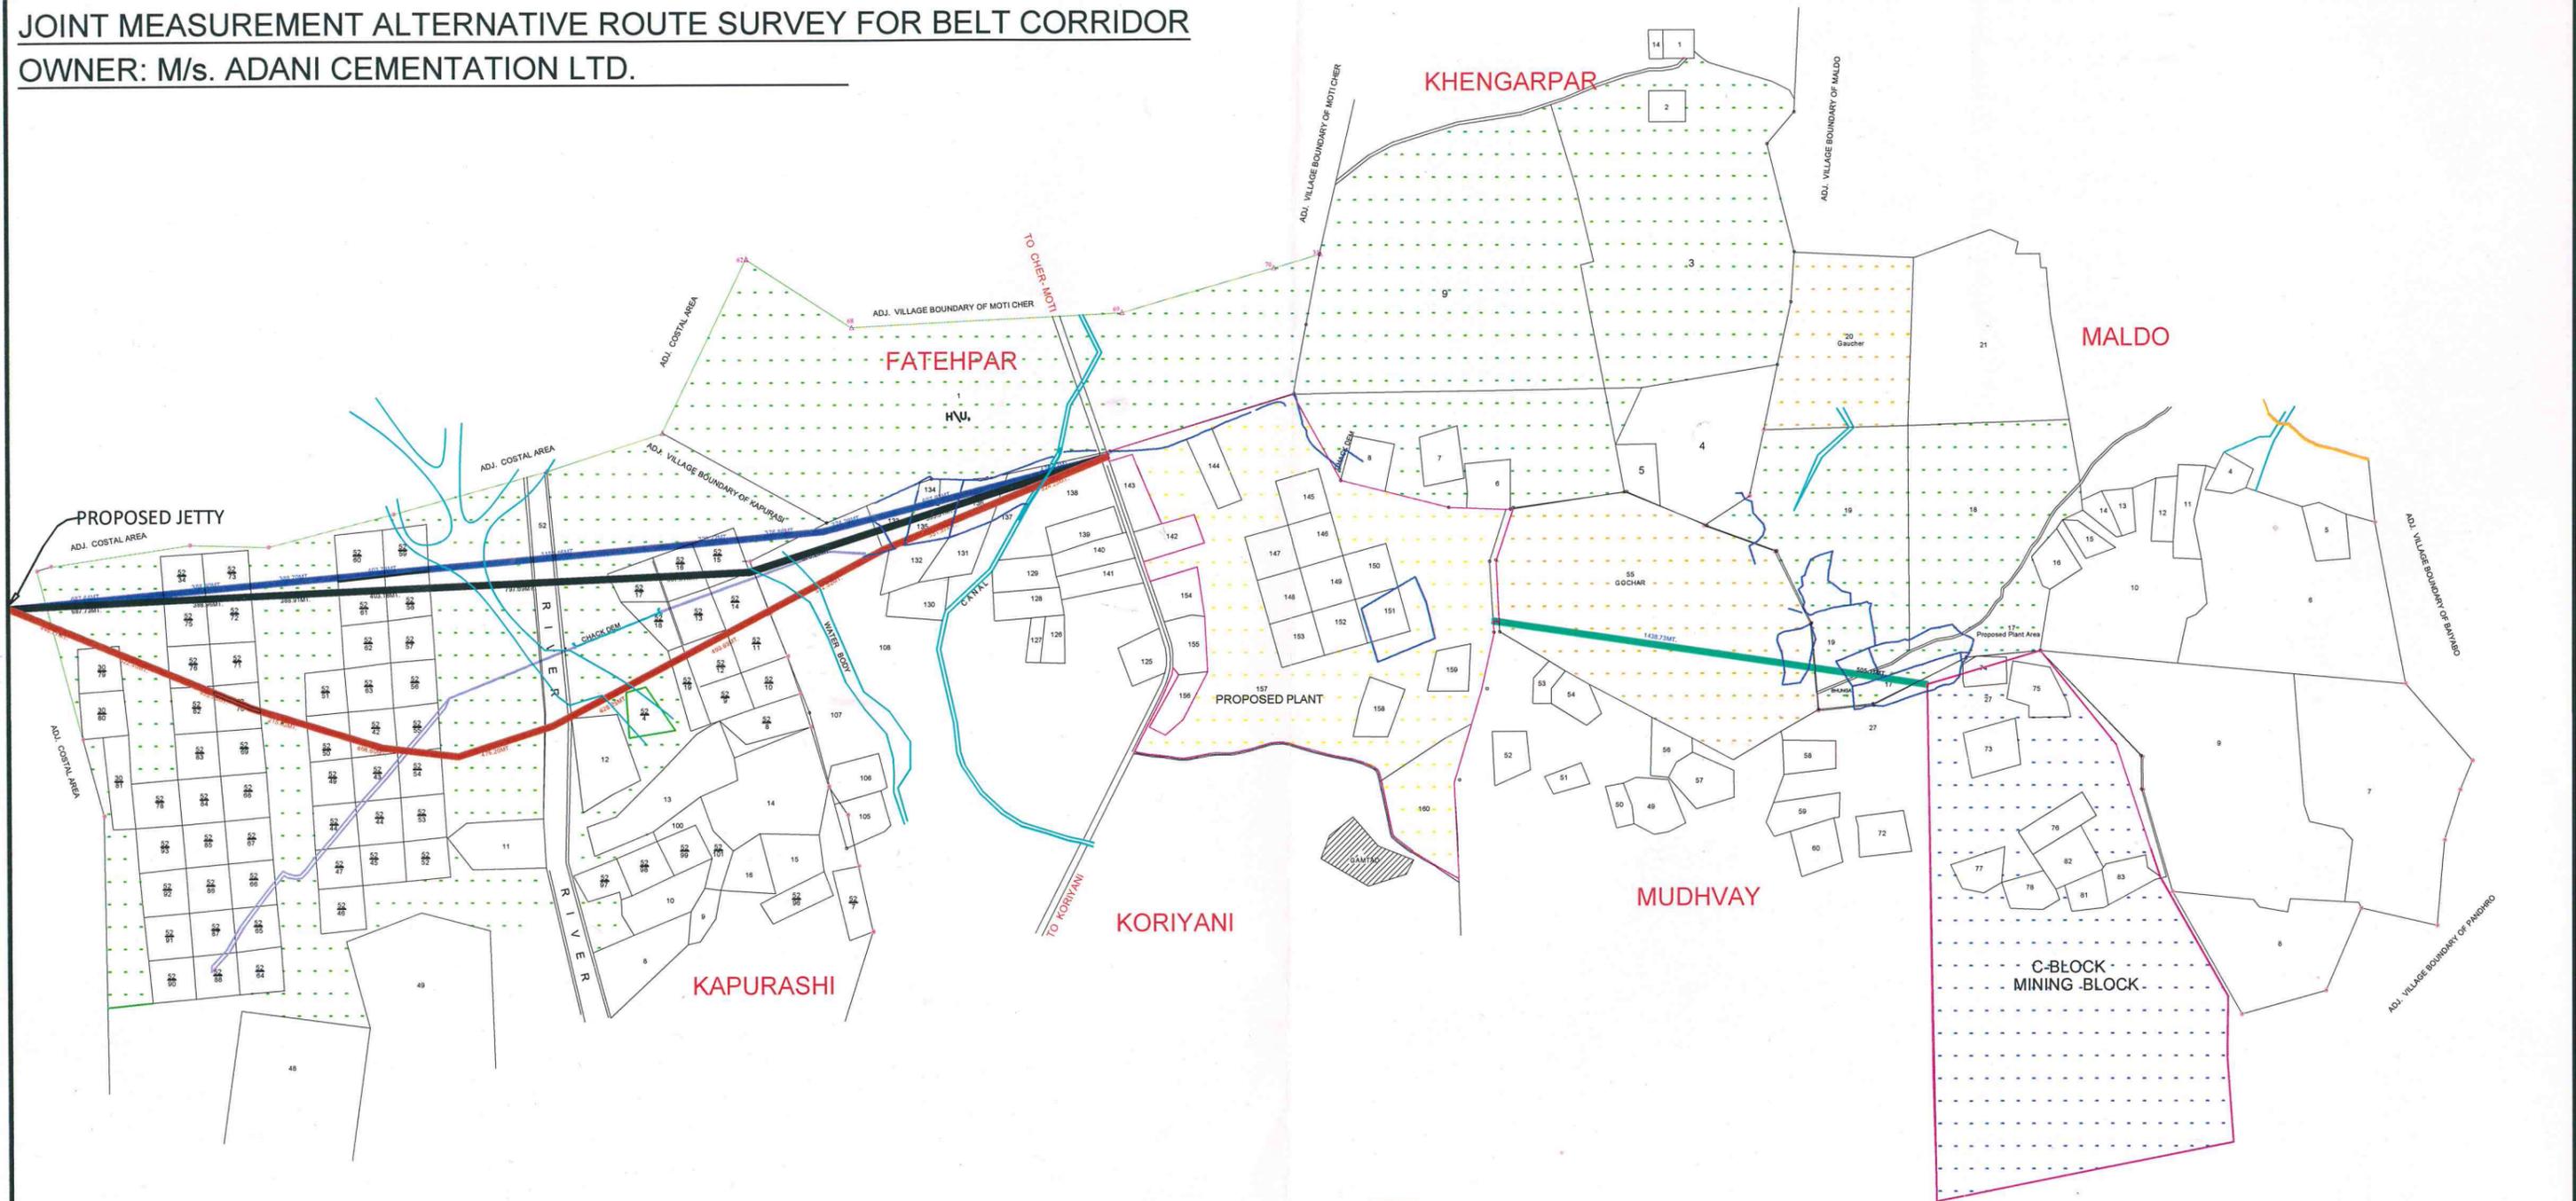

LEGEND :-

OPTION-1	
OPTION-2	
OPTION-3	
Conveyor alignment between mine & plant	

LAND DETAILS :-

	GAUCHAR
	FOREST AERYA
	PROPOSED PLANT
	MINING BLOCK

CLIENT :	M/s. ADANI CEMENTATION LTD.	SCALE :	1: 8000
TITLE :	JOINT MEASUREMENT SURVEY FOR BELT CORRIDOR	DATE :	26/7/2017
SURVEYED & PREPARED BY :	DARSHAN SURVEYING CO. SHOP NO: 4, ASHIRWAD PLAZA BHANUSHALI NAGAR, MUNDRA ROAD BHUJ-KUTCH. 370001 PH:- (O) 02832 330939 (M) 9825375266, 99798 86659 email: darshan.surveying@gmail.com		