


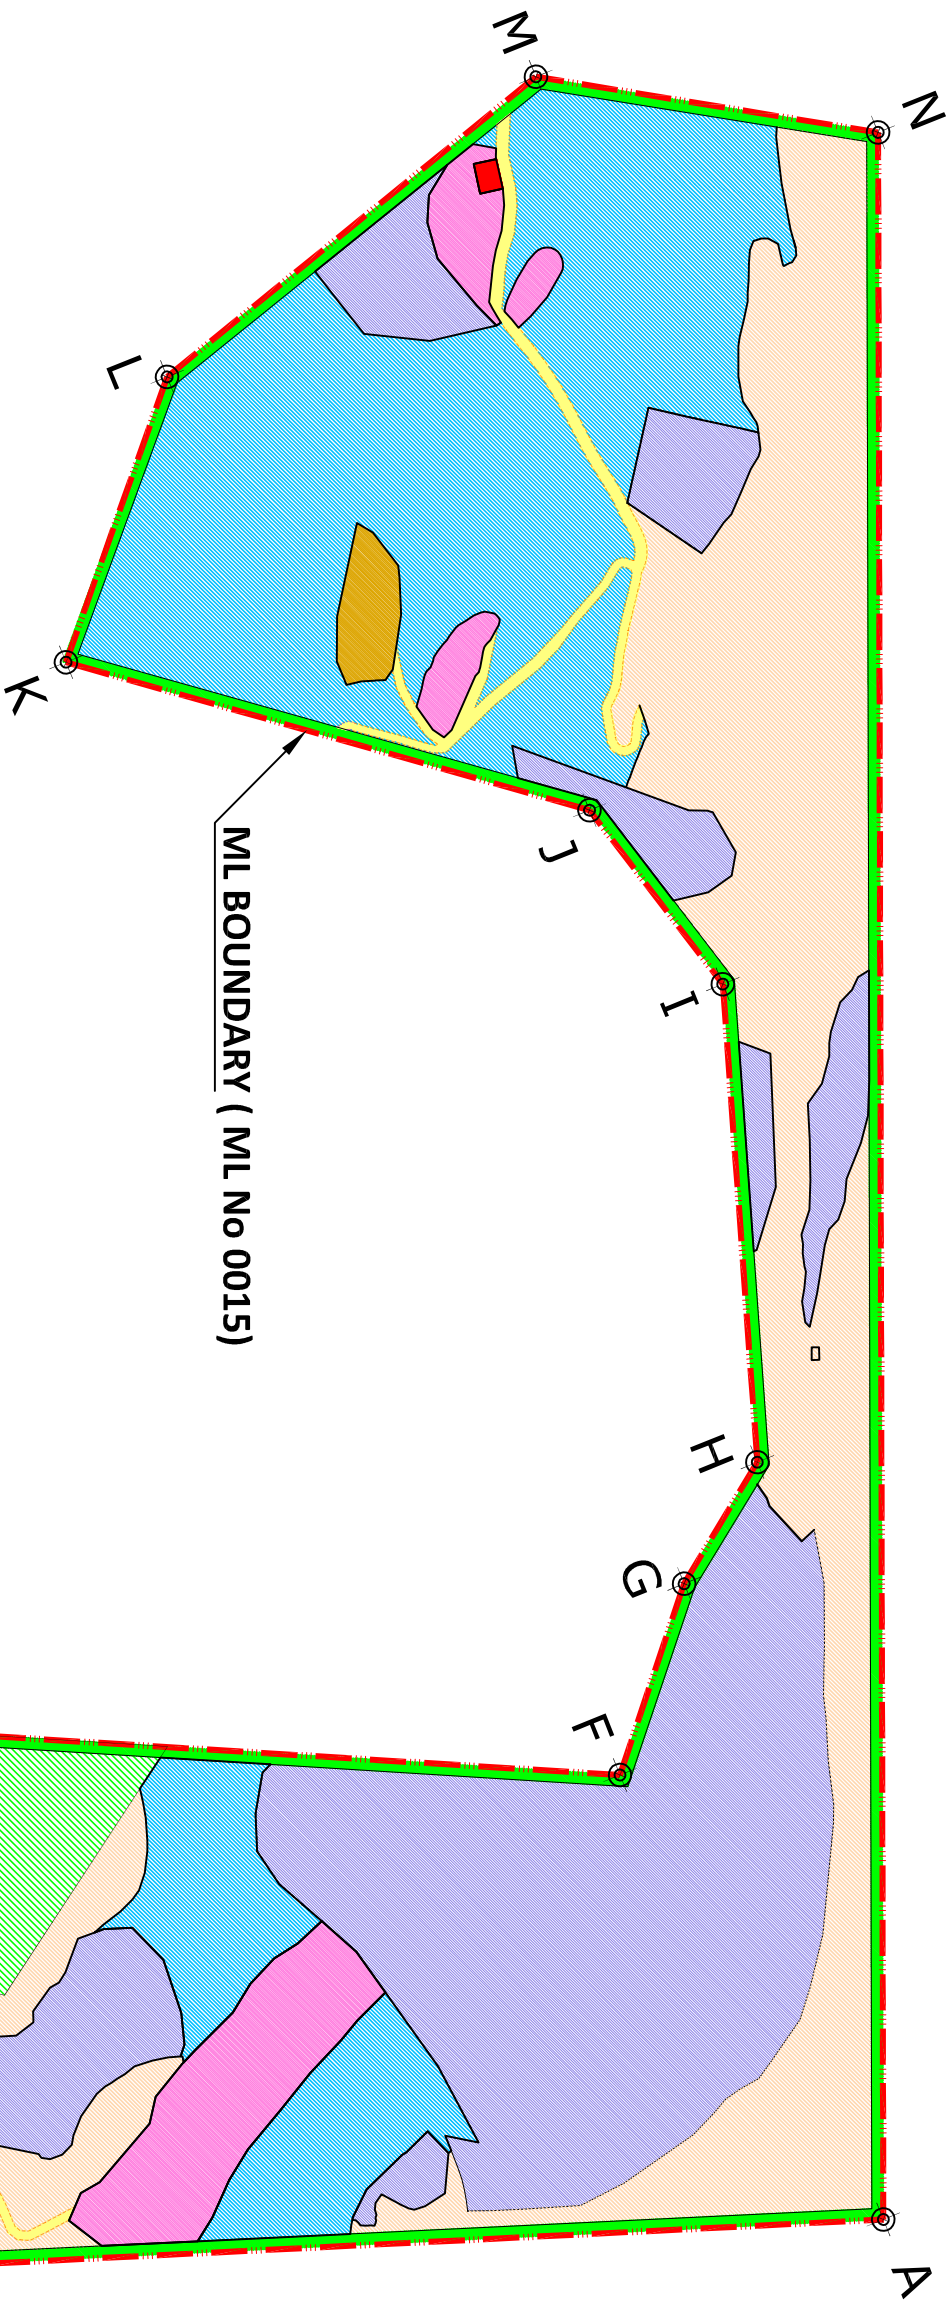


Scale :-1":660' R.F.
(1cm = 79.20m)

JOINT SURVEY DGPS CO-ORDINATES OF M.L. BOUNDARY POINTS OF ML No - 2531 AS PER CEC EXTENT:- 56.00 Ha. MAP DATUM :- WGS-84				
Pillar ID	Latitude	Longitude	Northing	Easting
A	15°11'04.87621"	76°28'51.93491"	1679292.188	659106.464
B	15°10'42.73434"	76°28'43.83251"	1678610.070	658869.240
C	15°10'35.53201"	76°28'51.76112"	1678390.322	659107.383
D	15°10'40.70960"	76°28'35.75574"	1678546.215	658628.593
E	15°10'49.01448"	76°28'33.46197"	1678800.986	658558.409
F	15°11'03.28067"	76°28'40.60309"	1679240.865	658768.585
G	15°11'06.12480"	76°28'37.22433"	1679327.592	658667.152
H	15°11'08.57752"	76°28'35.35175"	1679402.594	658610.754
I	15°11'11.80929"	76°28'25.26326"	1679499.884	658308.985
J	15°11'10.58280"	76°28'20.57405"	1679461.247	658169.286
K	15°11'01.37965"	76°28'13.12352"	1679176.913	657948.822
L	15°11'05.73004"	76°28'08.12906"	1679309.611	657798.859
M	15°11'15.52837"	76°28'05.09008"	1679610.131	657706.136
N	15°11'21.88197"	76°28'09.11849"	1679806.202	657825.054

DETAILS OF LANDUSE

SL.No	PARTICULARS	EXISTING
1	Area under mining	15.880
2	Waste Dump	
	(i) Inactive Dump	13.550
	(ii) Active Dump(AD-1)	0.350
3	Mineral storage	2.360
4	Infrastructure (Workshop, administrative buildings etc.)	0.060
5	Roads	0.930
6	Others (to specify)	
	(i) 7.5 m to be left along the ML boundary	3.790
	(ii) Non FC area : Safety zone (0.28) + Non FC area(3.72)	4.000
	(iii) Float area reclaimed	1.630
	(iv) Unused area	13.450
TOTAL		56.000

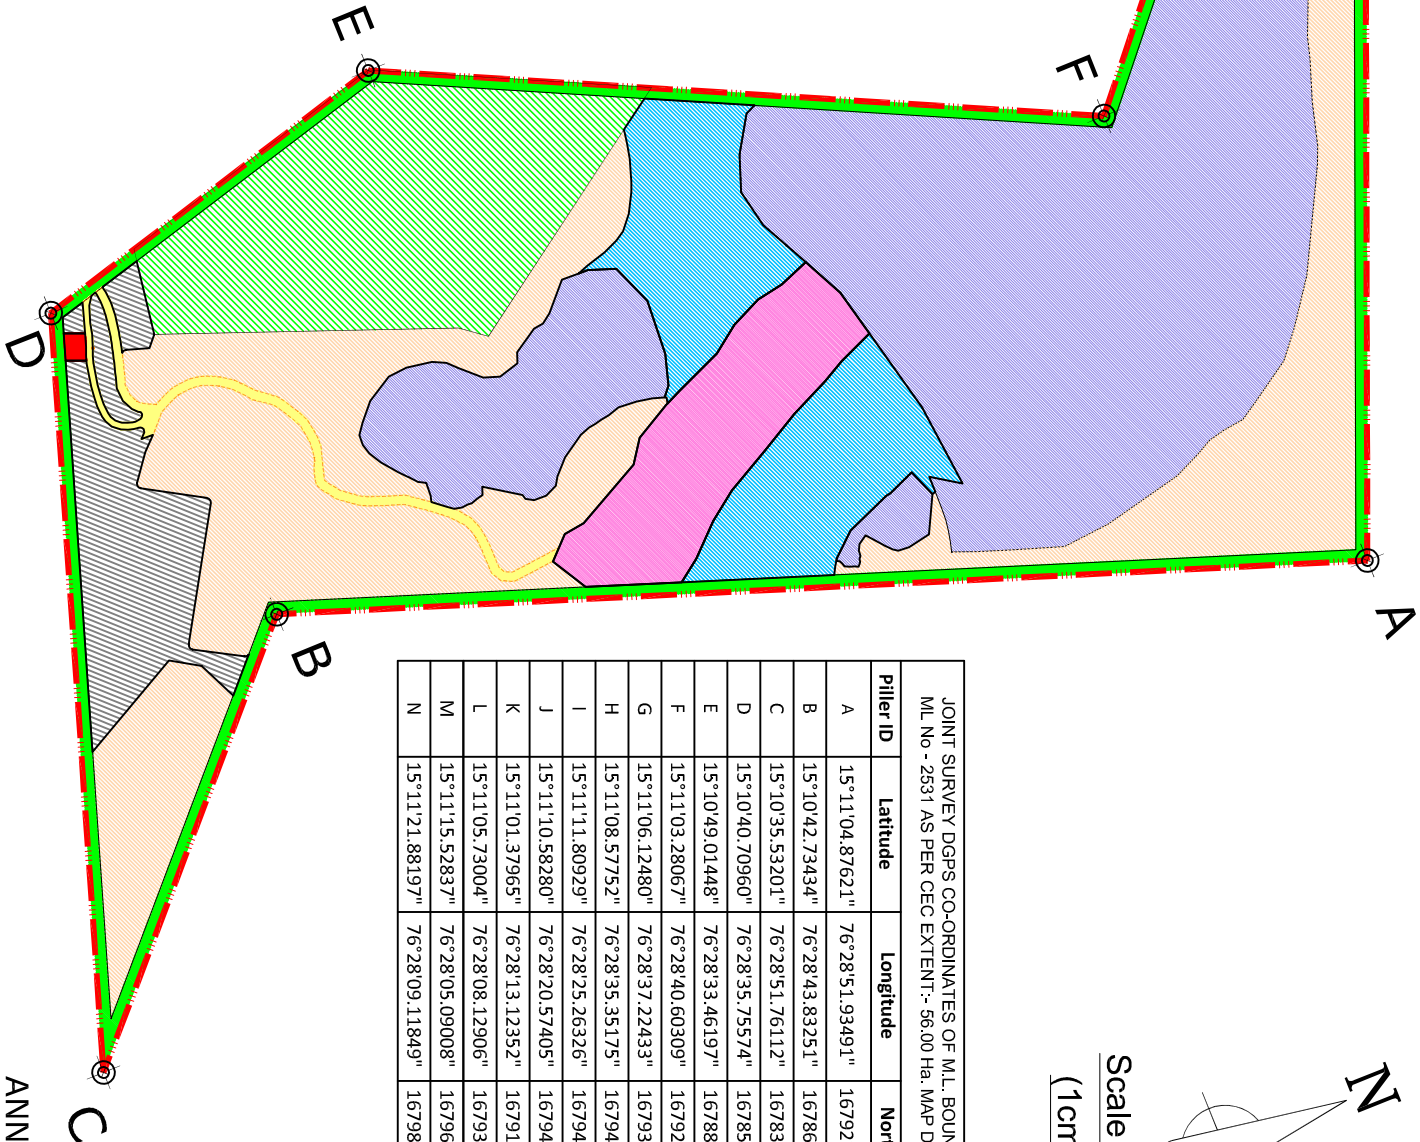

ANNEXURE No :

EXISTING LANDUSE PLAN SHOWING THE PROPOSED FC AREA OF 60.50 Ha
(56.00 Ha FOR MINING + 4.50 Ha FOR APPROACH ROAD)
TO JAISINGPUR IRON ORE MINE OF M/s.MSPL LIMITED, ML No 0015,
(ERSTWHILE LESSEE SRI.ASHWATHANARAYANA SINGH & CO, ML No 2531)

PROJECT	NEB RANGE FOREST, JAISINGHPURA VILLAGE
	SANDUR TALUK, BALLARI DIST., KARNATAKA

for MSPL LIMITED
K.MADHUSUDHANA
VP Mines & CC