


DGPRS SURVEYED MAP SHOWING FOREST AREA TO BE DIVERTED FOR THE CONSTRUCTION OF JHARSUCUDA - SARADEGA NEW RAILWAY LINE FOR WIDENING OF LOADING PLATFORM UNDER SOUTH EASTER RAILWAY AT MOUZA - SARDEGA AND GOPALPUR OF SUNDERGARH DISTRICT.

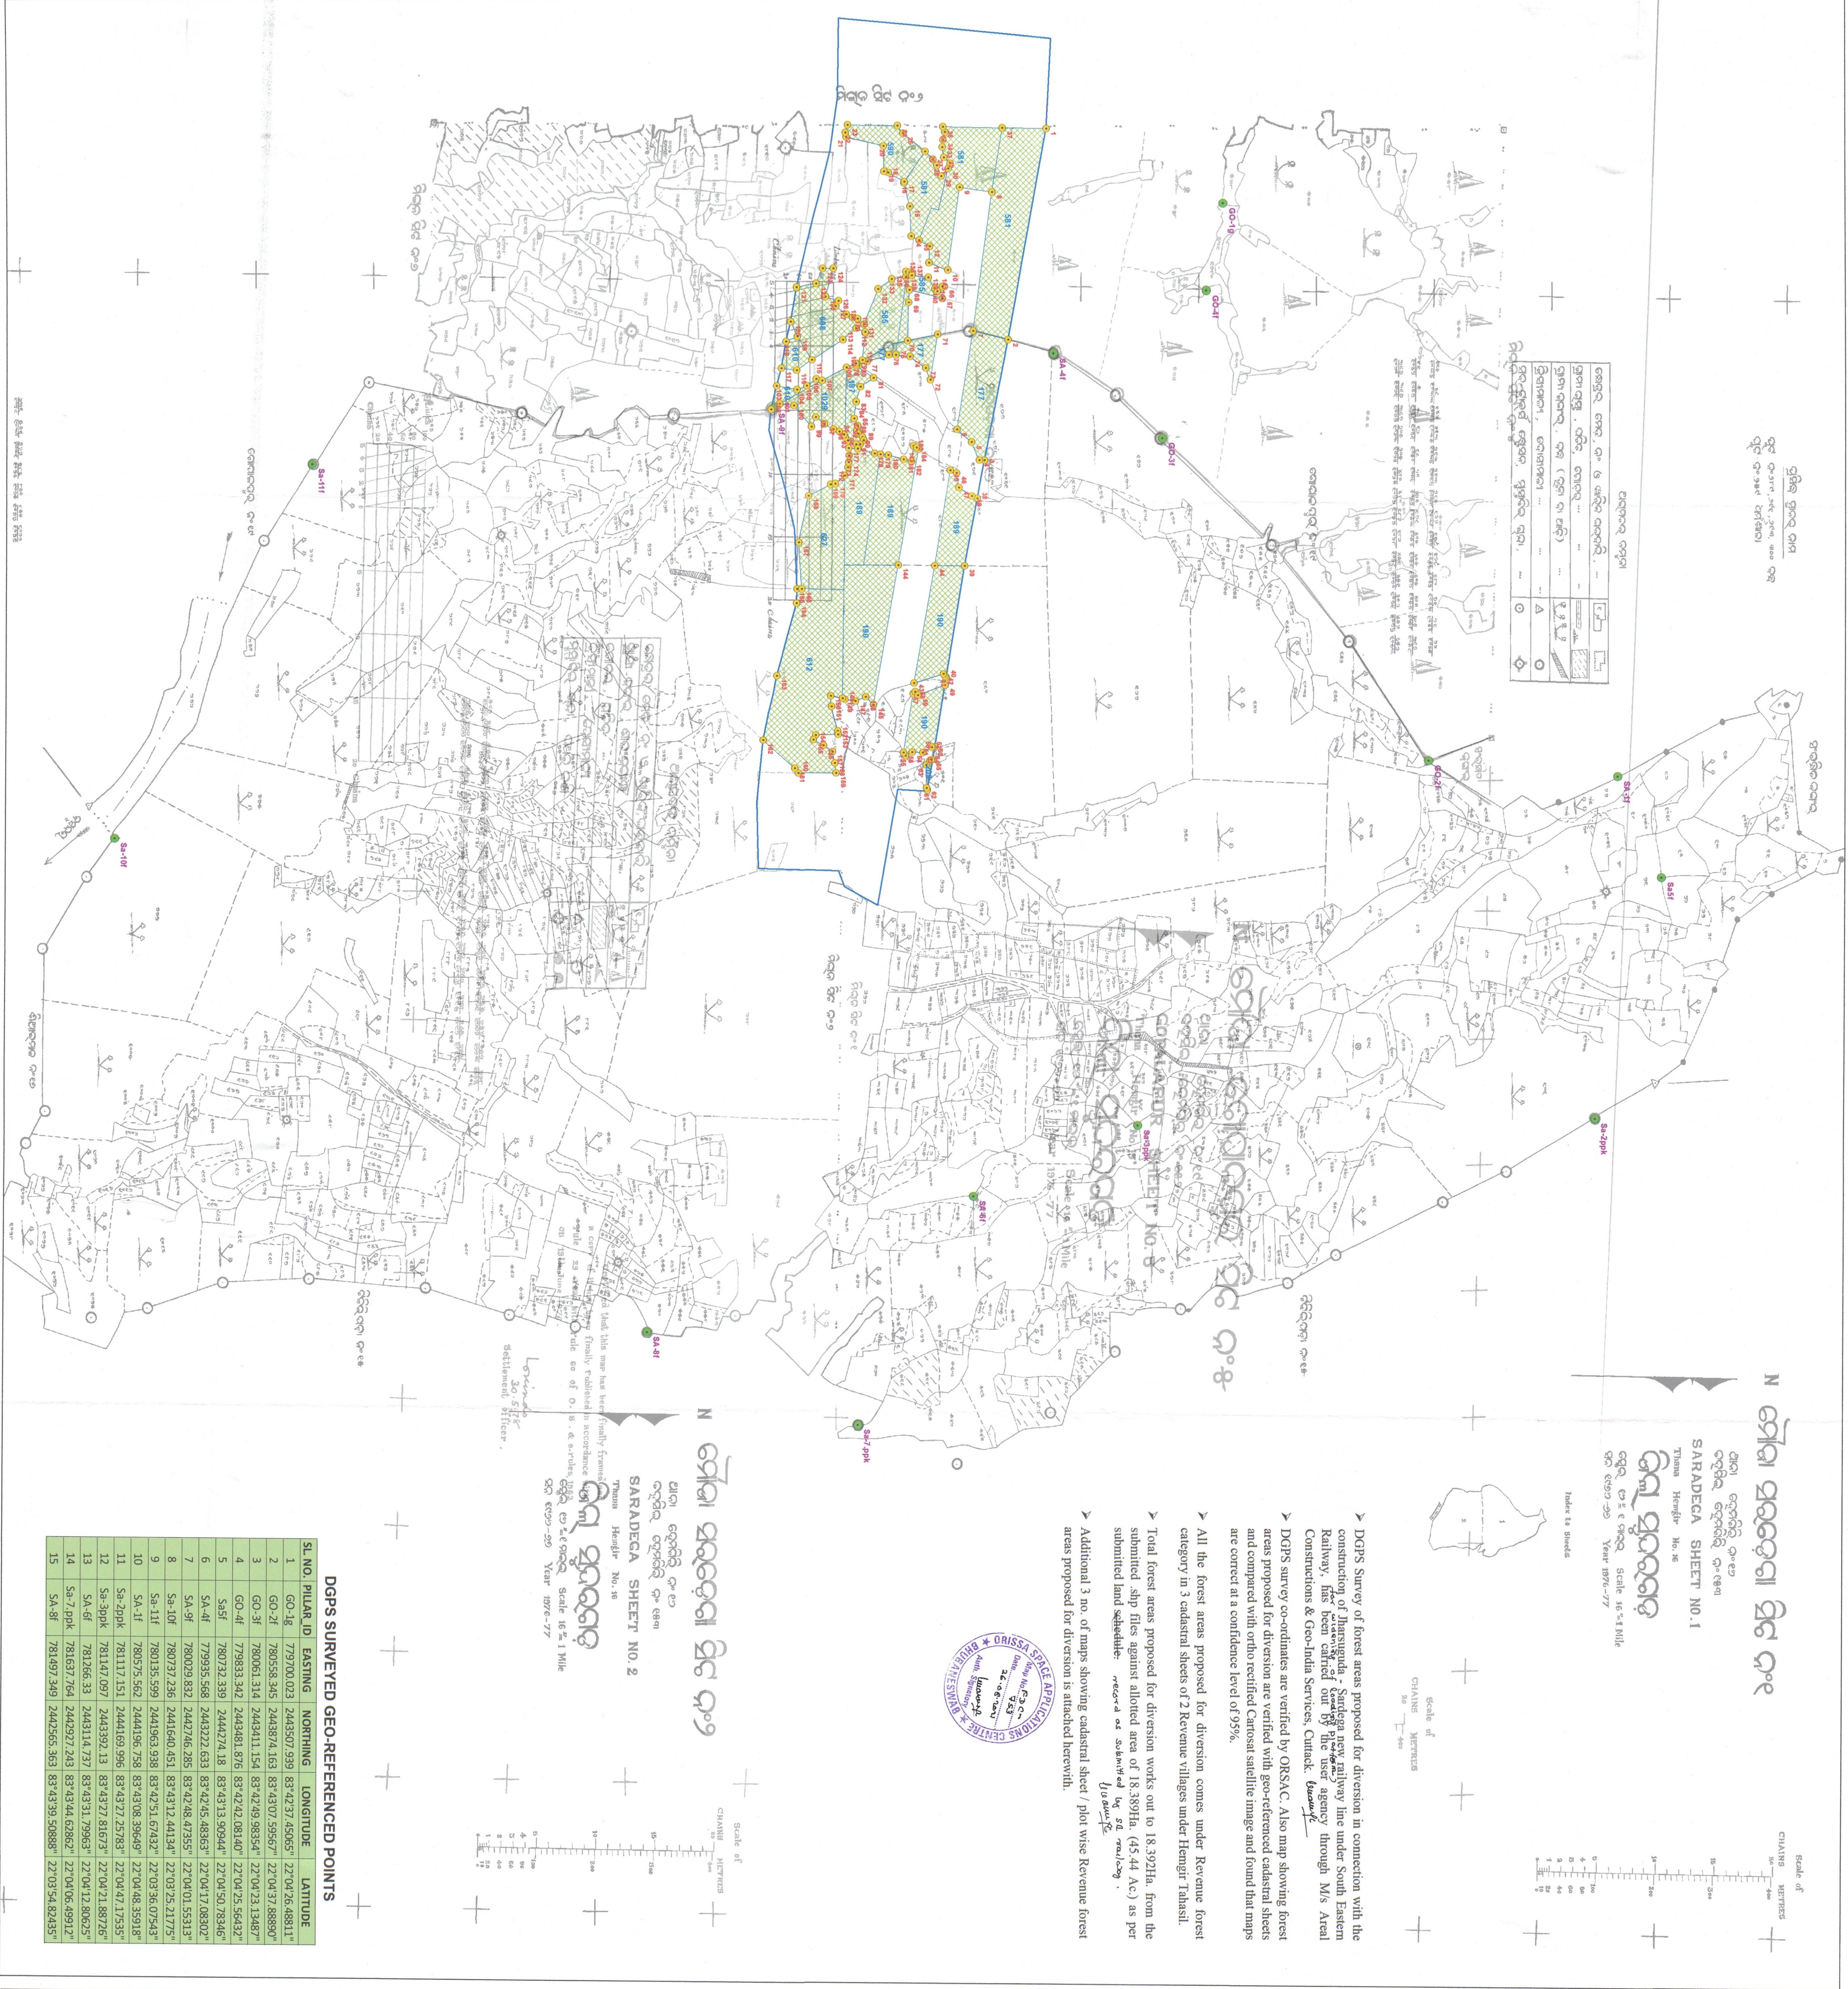

SL. NO.	PLOT NO	VILLAGE	KISSAM	AC AREA	HA	MAP	AR	HA
1	581	GOPALPUR B JUNGLE	3.85	1.558	0.541	0.234		
2	585	GOPALPUR P JUNGLE	0.59	0.239	0.093	0.233		
3	177	SARDEGA P JUNGLE	0.59	0.239	0.093	0.233		
4	189	SARDEGA P JUNGLE	4.65	1.882	2.448	1.056		
5	190	SARDEGA P JUNGLE	3.85	1.558	3.73	1.556		
TOTAL			13.53	5.476	10.341	4.414		
PATCH B								
1	581	GOPALPUR B JUNGLE	3.98	1.611	5.224	2.235		
2	177	SARDEGA P JUNGLE	2.37	0.995	2.329	0.995		
3	190	SARDEGA P JUNGLE	3.56	1.441	3.308	1.418		
4	209	SARDEGA P JUNGLE	0.02	0.008	0.04	0.027		
5	189	SARDEGA P JUNGLE	1.58	0.639	1.557	0.636		
TOTAL			11.51	4.658	12.458	5.331		
PATCH C								
1	585	GOPALPUR P JUNGLE	1.19	0.482	1.469	0.595		
2	590	GOPALPUR P JUNGLE	1.38	0.558	1.391	0.563		
3	581	GOPALPUR B JUNGLE	1.24	0.502	1.351	0.551		
4	610	GOPALPUR P JUNGLE	0.4	0.162	0.644	0.272		
5	608	GOPALPUR P JUNGLE	1.73	0.7	2.163	0.884		
6	187	SARDEGA P JUNGLE	0.71	0.287	0.698	0.292		
7	1029	SARDEGA P JUNGLE	1.46	0.591	1.43	0.579		
8	177	SARDEGA P JUNGLE	0.25	0.101	0.156	0.063		
9	189	SARDEGA P JUNGLE	2.17	0.878	2.074	0.839		
10	612	SARDEGA P JUNGLE	7.02	2.841	6.902	2.856		
11	627	SARDEGA P JUNGLE	2.85	1.153	2.185	1.163		
TOTAL			45.44	18.389	43.952	18.392		

0

125

250

500

750

1,000

Meters

1:3,960

Legend

DERIVED FOREST BND POINT

DGPRS SURVEYED GEO-REFERENCED POINTS

FOREST PATCHES (A, B, C)

CORRIDOR LINE

DERIVED FOREST PILLAR COORDINATES

SL. NO.	EASTING	NORTHING	LONGITUDE	LATITUDE
AREAL CONSTRUCTIONS AND GEO-INDIA SERVICES

BUHABANESWAR

APPROVAL FORST OFFICE

SUNDERGARH DISTRICT

APPROVAL FORST OFFICE

SUNDERGARH DISTRICT