
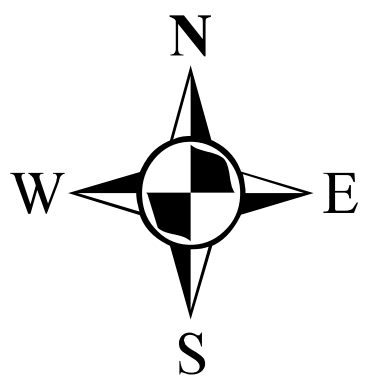


Map I: Mosaic Map

GPS Readings

Village	GPS ID	Latitude	Longitude
Hallikere	1	12.53615930	77.10840849
Hallikere	2	12.53633981	77.10841772
Hallikere	3	12.53652033	77.10842696
Hallikere	4	12.53670084	77.10843620
Hallikere	5	12.53688136	77.10844544
Hallikere	6	12.53706188	77.10845468
Hallikere	7	12.53724242	77.10846392
Hallikere	8	12.53742313	77.10847316
Hallikere	9	12.53760375	77.10848240
Hallikere	10	12.53778438	77.10849164
Hallikere	11	12.53796509	77.10850088
Hallikere	12	12.53814582	77.10851012
Hallikere	13	12.53832655	77.10851936
Hallikere	14	12.53850729	77.10852860
Hallikere	15	12.53868800	77.10853784
Hallikere	16	12.53886872	77.10854708
Hallikere	17	12.53904945	77.10855632
Hallikere	18	12.53923018	77.10856556
Hallikere	19	12.53941091	77.10857480
Hallikere	20	12.53959164	77.10858404
Hallikere	21	12.53977237	77.10859328
Hallikere	22	12.53995310	77.10860252
Hallikere	23	12.54013383	77.10861176
Hallikere	24	12.54031456	77.10862100
Hallikere	25	12.54049529	77.10863024
Hallikere	26	12.54067602	77.10863948
Hallikere	27	12.54085675	77.10864872
Hallikere	28	12.54103748	77.10865796
Hallikere	29	12.54121821	77.10866720
Hallikere	30	12.54139894	77.10867644
Hallikere	31	12.54157967	77.10868568
Hallikere	32	12.54176040	77.10869492
Hallikere	33	12.54194113	77.10870416
Hallikere	34	12.54212186	77.10871340
Hallikere	35	12.54230259	77.10872264
Hallikere	36	12.54248332	77.10873188
Hallikere	37	12.54266405	77.10874112
Hallikere	38	12.54284478	77.10875036
Hallikere	39	12.54302551	77.10875960
Hallikere	40	12.54320624	77.10876884
Hallikere	41	12.54338697	77.10877808
Hallikere	42	12.54356770	77.10878732
Hallikere	43	12.54374843	77.10879656
Hallikere	44	12.54392916	77.10880580
Hallikere	45	12.54410989	77.10881504
Hallikere	46	12.54429062	77.10882428
Hallikere	47	12.54447135	77.10883352
Hallikere	48	12.54465208	77.10884276
Hallikere	49	12.54483281	77.10885200
Hallikere	50	12.54501354	77.10886124
Hallikere	51	12.54519427	77.10887048
Hallikere	52	12.54537500	77.10887972
Hallikere	53	12.54555573	77.10888896
Hallikere	54	12.54573646	77.10889820
Hallikere	55	12.54591719	77.10890744
Hallikere	56	12.54609792	77.10891668
Hallikere	57	12.54627865	77.10892592
Hallikere	58	12.54645938	77.10893516
Hallikere	59	12.54664011	77.10894440
Hallikere	60	12.54682084	77.10895364
Hallikere	61	12.54700157	77.10896288
Hallikere	62	12.54718230	77.10897212
Hallikere	63	12.54736303	77.10898136
Hallikere	64	12.54754376	77.10899060
Hallikere	65	12.54772449	77.10900000
Hallikere	66	12.54790522	77.10900940
Hallikere	67	12.54808595	77.10901880
Hallikere	68	12.54826668	77.10902820
Hallikere	69	12.54844741	77.10903760
Hallikere	70	12.54862814	77.10904700
Hallikere	71	12.54880887	77.10905640
Hallikere	72	12.54898960	77.10906580
Hallikere	73	12.54917033	77.10907520
Hallikere	74	12.54935106	77.10908460
Hallikere	75	12.54953179	77.10909400
Hallikere	76	12.54971252	77.10910340
Hallikere	77	12.54989325	77.10911280
Hallikere	78	12.55007398	77.10912220
Hallikere	79	12.55025471	77.10913160
Hallikere	80	12.55043544	77.10914100
Hallikere	81	12.55061617	77.10915040
Hallikere	82	12.55079690	77.10915980
Hallikere	83	12.55097763	77.10916920
Hallikere	84	12.55115836	77.10917860
Hallikere	85	12.55133909	77.10918800
Hallikere	86	12.55151982	77.10919740
Hallikere	87	12.55170055	77.10920680
Hallikere	88	12.55188128	77.10921620
Hallikere	89	12.55206201	77.10922560
Hallikere	90	12.55224274	77.10923500
Hallikere	91	12.55242347	77.10924440
Hallikere	92	12.55260420	77.10925380
Hallikere	93	12.55278493	77.10926320
Hallikere	94	12.55296566	77.10927260
Hallikere	95	12.55314639	77.10928200
Hallikere	96	12.55332712	77.10929140
Hallikere	97	12.55350785	77.10930080
Hallikere	98	12.55368858	77.10931020
Hallikere	99	12.55386931	77.10931960
Hallikere	100	12.55405004	77.10932900
Hallikere	101	12.55423077	77.10933840
Hallikere	102	12.55441150	77.10934780
Hallikere	103	12.55459223	77.10935720
Hallikere	104	12.55477296	77.10936660
Hallikere	105	12.55495369	77.10937600
Hallikere	106	12.55513442	77.10938540
Hallikere	107	12.55531515	77.10939480
Hallikere	108	12.55549588	77.10940420
Hallikere	109	12.55567661	77.10941360
Hallikere	110	12.55585734	77.10942300
Hallikere	111	12.55603807	77.10943240
Hallikere	112	12.55621880	77.10944180
Hallikere	113	12.55639953	77.10945120
Hallikere	114	12.55658026	77.10946060
Hallikere	115	12.55676099	77.10947000
Hallikere	116	12.55694172	77.10947940
Hallikere	117	12.55712245	77.10948880
Hallikere	118	12.55730318	77.10949820
Hallikere	119	12.55748391	77.10950760
Hallikere	120	12.55766464	77.10951700
Hallikere	121	12.55784537	77.10952640
Hallikere	122	12.55802610	77.10953580
Hallikere	123	12.55820683	77.10954520
Hallikere	124	12.55838756	77.10955460
Hallikere	125	12.55856829	77.10956400
Hallikere	126	12.55874902	77.10957340
Hallikere	127	12.55892975	77.10958280
Hallikere	128	12.55911048	77.10959220
Hallikere	129	12.55929121	77.10960160
Hallikere	130	12.55947194	77.10961100
Hallikere	131	12.55965267	77.10962040
Hallikere	132	12.55983340	77.10962980
Hallikere	133	12.55991413	77.10963920
Hallikere	134	12.56009486	77.10964860
Hallikere	135	12.56027559	77.10965800
Hallikere	136	12.56045632	77.10966740
Hallikere	137	12.56063705	77.10967680
Hallikere	138	12.56081778	77.10968620
Hallikere	139	12.56099851	77.10969560
Hallikere	140	12.56117924	77.10970500
Hallikere	141	12.56135997	77.10971440

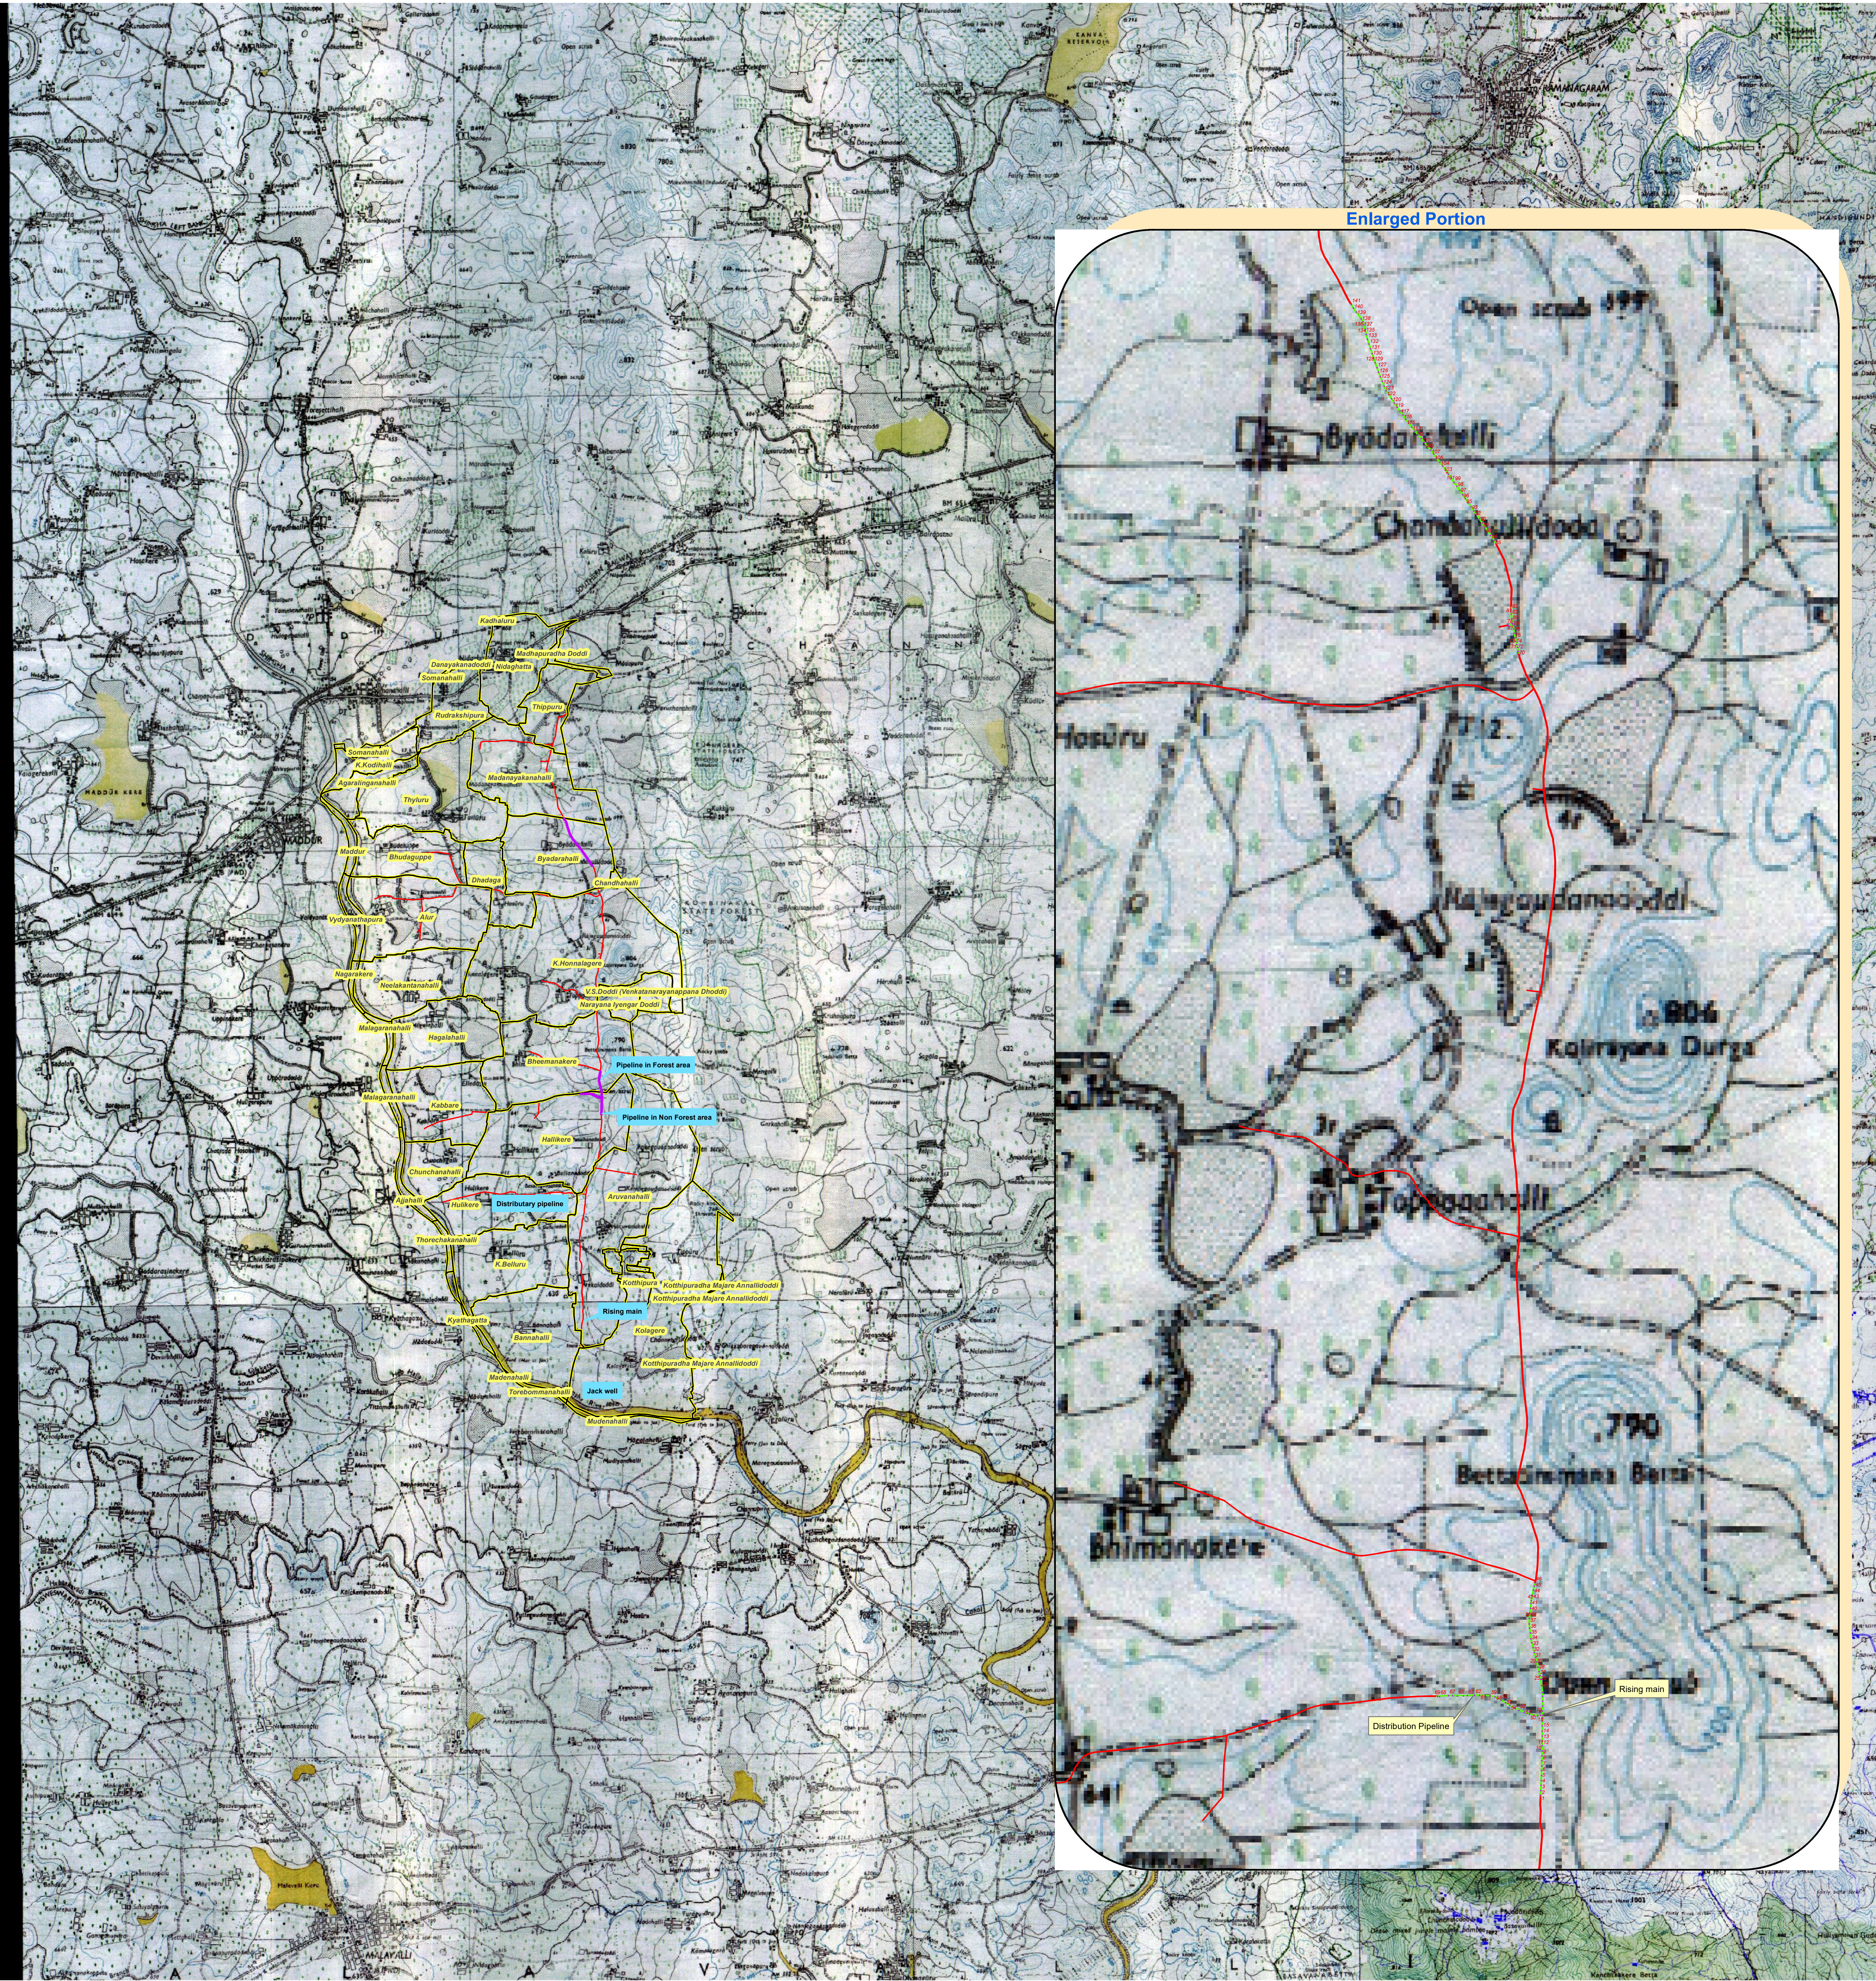

1 centimeter = 500 meters

Project Name: Proposed Bannahalli Lift Irrigation Scheme
in Maddur Taluk of Mandya District

Description: Georeferenced map of Proposed
Bannahalli Lift Irrigation Scheme
on Topo map
Topo Sheet No 57H02 and 57H03

Taluk : Maddur
District : Mandya

Cadastral map

Summary of Forest and Non Forest area

Sl No	Component	Area in Ha		
		Forest area	Non Forest area	Total
1	Intake Chamber		0.0254	0.0254
2	Jack well cum Pump house		0.1479	0.1479
3	Rising Main	0.7569	4.3154	5.0723
4	Distributary Pipeline	0.0908	3.9937	4.0845
Total		0.8477	8.4824	9.3301

Note*: Rising main Pipe line trench width is 3.5 Meter
Distributary Pipe line trench width is 2.0 Meter
(Distributary Chember L-1.5X W1.5 Mtr structures
with in the Rising main & Distributary pipeline trench)

Legend

	Waterbody
	Division Boundary
	Village Boundary
	Cadastral Boundary
	Pipe line segment in Forest area
	Pipe line segment in Non Forest area

Submitted by:

Executive Engineer
CHNL, V C Division,
Mandya