



Map I: Mosaic Map

GPS Readings

Village	GPS ID	Latitude	Longitude
Hallikere	1	12.53615930	77.10840848
Hallikere	2	12.53653961	77.10841772
Hallikere	3	12.53652033	77.10842696
Hallikere	4	12.53670084	77.10843620
Hallikere	5	12.53688136	77.10844544
Hallikere	6	12.53706188	77.10845449
Hallikere	7	12.53724251	77.10846115
Hallikere	8	12.53742313	77.10846781
Hallikere	9	12.53760375	77.10847447
Hallikere	10	12.53778438	77.10848113
Hallikere	11	12.53796509	77.10848413
Hallikere	12	12.53814582	77.10848585
Hallikere	13	12.53832656	77.10848756
Hallikere	14	12.53850729	77.10848939
Hallikere	15	12.53868800	77.10849273
Hallikere	16	12.53886872	77.10849606
Hallikere	17	12.53897422	77.10849801
Hallikere	18	12.53907164	77.10850145
Hallikere	19	12.53923003	77.10850705
Hallikere	20	12.53941071	77.10851096
Hallikere	21	12.53959145	77.10851085
Hallikere	22	12.53977219	77.10851073
Hallikere	23	12.53990714	77.10851065
Hallikere	47	12.53906013	77.10832316
Hallikere	48	12.53906650	77.10842187
Hallikere	49	12.53908638	77.10818913
Hallikere	50	12.53912068	77.10801395
Hallikere	51	12.53916951	77.10793949
Hallikere	52	12.53927127	77.10763224
Hallikere	53	12.53936519	77.10745352
Hallikere	54	12.53945245	77.10729240
Hallikere	55	12.53954034	77.10713164
Hallikere	56	12.53963481	77.10697481
Hallikere	57	12.53970358	77.10685788
Hallikere	58	12.53976220	77.10674633
Hallikere	59	12.53979168	77.10665523
Hallikere	60	12.53980722	77.10637911
Hallikere	61	12.53981490	77.10617947
Hallikere	62	12.53982212	77.10599195
Hallikere	63	12.53981193	77.10572495
Hallikere	64	12.53980644	77.10558115
Hallikere	65	12.53981160	77.10535716
Hallikere	66	12.53981584	77.10517324
Hallikere	67	12.53981914	77.10503008
Hallikere	68	12.53979521	77.10469382
Hallikere	69	12.53979562	77.10462222
Bheemanakere	24	12.54016581	77.10846928
Bheemanakere	25	12.54038119	77.10845270
Bheemanakere	26	12.54053103	77.10841942
Bheemanakere	27	12.54066544	77.10838958
Bheemanakere	28	12.54084203	77.10835037
Bheemanakere	29	12.54101962	77.10831116
Bheemanakere	30	12.54111932	77.10828553
Bheemanakere	31	12.54136849	77.10821886
Bheemanakere	32	12.54154306	77.10817120
Bheemanakere	33	12.54171934	77.10813058
Bheemanakere	34	12.54187266	77.10809538
Bheemanakere	35	12.54207532	77.10806896
Bheemanakere	36	12.54225497	77.10804549
Bheemanakere	37	12.54240956	77.10803887
Bheemanakere	38	12.54261599	77.10804383
Bheemanakere	39	12.54279562	77.10806421
Bheemanakere	40	12.54297525	77.10808459
Bheemanakere	41	12.54315488	77.10810498
Bheemanakere	42	12.54325450	77.10811628
Bheemanakere	43	12.54344893	77.10815704
Bheemanakere	44	12.54364128	77.10819736
Bheemanakere	45	12.54378824	77.10823703
Bheemanakere	46	12.54390174	77.10826767
Byadarahalli	70	12.57782166	77.10791829
Byadarahalli	71	12.57797396	77.10788493
Byadarahalli	72	12.57807729	77.10786230
Byadarahalli	73	12.57819139	77.10783732
Byadarahalli	74	12.57832286	77.10781021
Byadarahalli	75	12.57849269	77.10777711
Byadarahalli	76	12.57864698	77.10774704
Byadarahalli	77	12.57880676	77.10771590
Byadarahalli	78	12.57877850	77.10768524
Byadarahalli	79	12.57885960	77.10770560
Byadarahalli	80	12.57901977	77.10769020
Byadarahalli	81	12.57917167	77.10767559
Byadarahalli	82	12.57926511	77.10766660
Byadarahalli	83	12.57935353	77.10766797
Byadarahalli	84	12.58175248	77.10712466
Byadarahalli	85	12.58188412	77.10705923
Byadarahalli	86	12.58205974	77.10693298
Byadarahalli	87	12.58220891	77.10682909
Byadarahalli	88	12.58235877	77.10672622
Byadarahalli	89	12.58250853	77.10662635
Byadarahalli	90	12.58265849	77.10652048
Byadarahalli	91	12.58280835	77.10641781
Byadarahalli	92	12.58295775	77.10631404
Byadarahalli	93	12.58310708	77.10621037
Byadarahalli	94	12.58325640	77.10610670
Byadarahalli	95	12.58340573	77.10600303
Byadarahalli	96	12.58355506	77.10589936
Byadarahalli	97	12.58370439	77.10579569
Byadarahalli	98	12.58385371	77.10569202
Byadarahalli	99	12.58400304	77.10558835
Byadarahalli	100	12.58415237	77.10548468
Byadarahalli	101	12.58430169	77.10538101
Byadarahalli	102	12.58445102	77.10527733
Byadarahalli	103	12.58459938	77.10517363
Byadarahalli	104	12.58474409	77.10506195
Byadarahalli	105	12.58488979	77.10495307
Byadarahalli	106	12.58503549	77.10484418
Byadarahalli	107	12.58518120	77.10473530
Byadarahalli	108	12.58532257	77.10462073
Byadarahalli	109	12.58546220	77.10450389
Byadarahalli	110	12.58560183	77.10438705
Byadarahalli	111	12.58574146	77.10427020
Byadarahalli	112	12.58588108	77.10415336
Byadarahalli	113	12.58602071	77.10403651
Byadarahalli	114	12.58616395	77.10392451
Byadarahalli	115	12.58631213	77.10381915
Byadarahalli	116	12.58646031	77.10371379
Byadarahalli	117	12.58660849	77.10360842
Byadarahalli	118	12.58675667	77.10350306
Byadarahalli	119	12.58690591	77.10339929
Byadarahalli	120	12.58705770	77.10329940
Byadarahalli	121	12.58720949	77.10319951
Byadarahalli	122	12.58736129	77.10309962
Byadarahalli	123	12.58752807	77.10302872
Byadarahalli	124	12.58769489	77.10295791
Byadarahalli	125	12.58786213	77.10288819
Byadarahalli	126	12.58803237	77.10282635
Byadarahalli	127	12.58820280	77.10276452
Byadarahalli	128	12.58837317	77.10270269
Byadarahalli	129	12.58854464	77.10264550
Byadarahalli	130	12.58871631	77.10258792
Byadarahalli	131	12.58888629	77.10253133
Byadarahalli	132	12.58906027	77.10247473
Byadarahalli	133	12.58923294	77.10241960
Byadarahalli	134	12.58940915	77.10237999
Byadarahalli	135	12.58958565	77.10234037
Byadarahalli	136	12.58976128	77.10229747
Byadarahalli	137	12.58987093	77.10226088
Byadarahalli	138	12.58997964	77.10219503
Byadarahalli	139	12.59022368	77.10201693
Byadarahalli	140	12.59037237	77.10191257
Byadarahalli	141	12.59050569	77.10182724

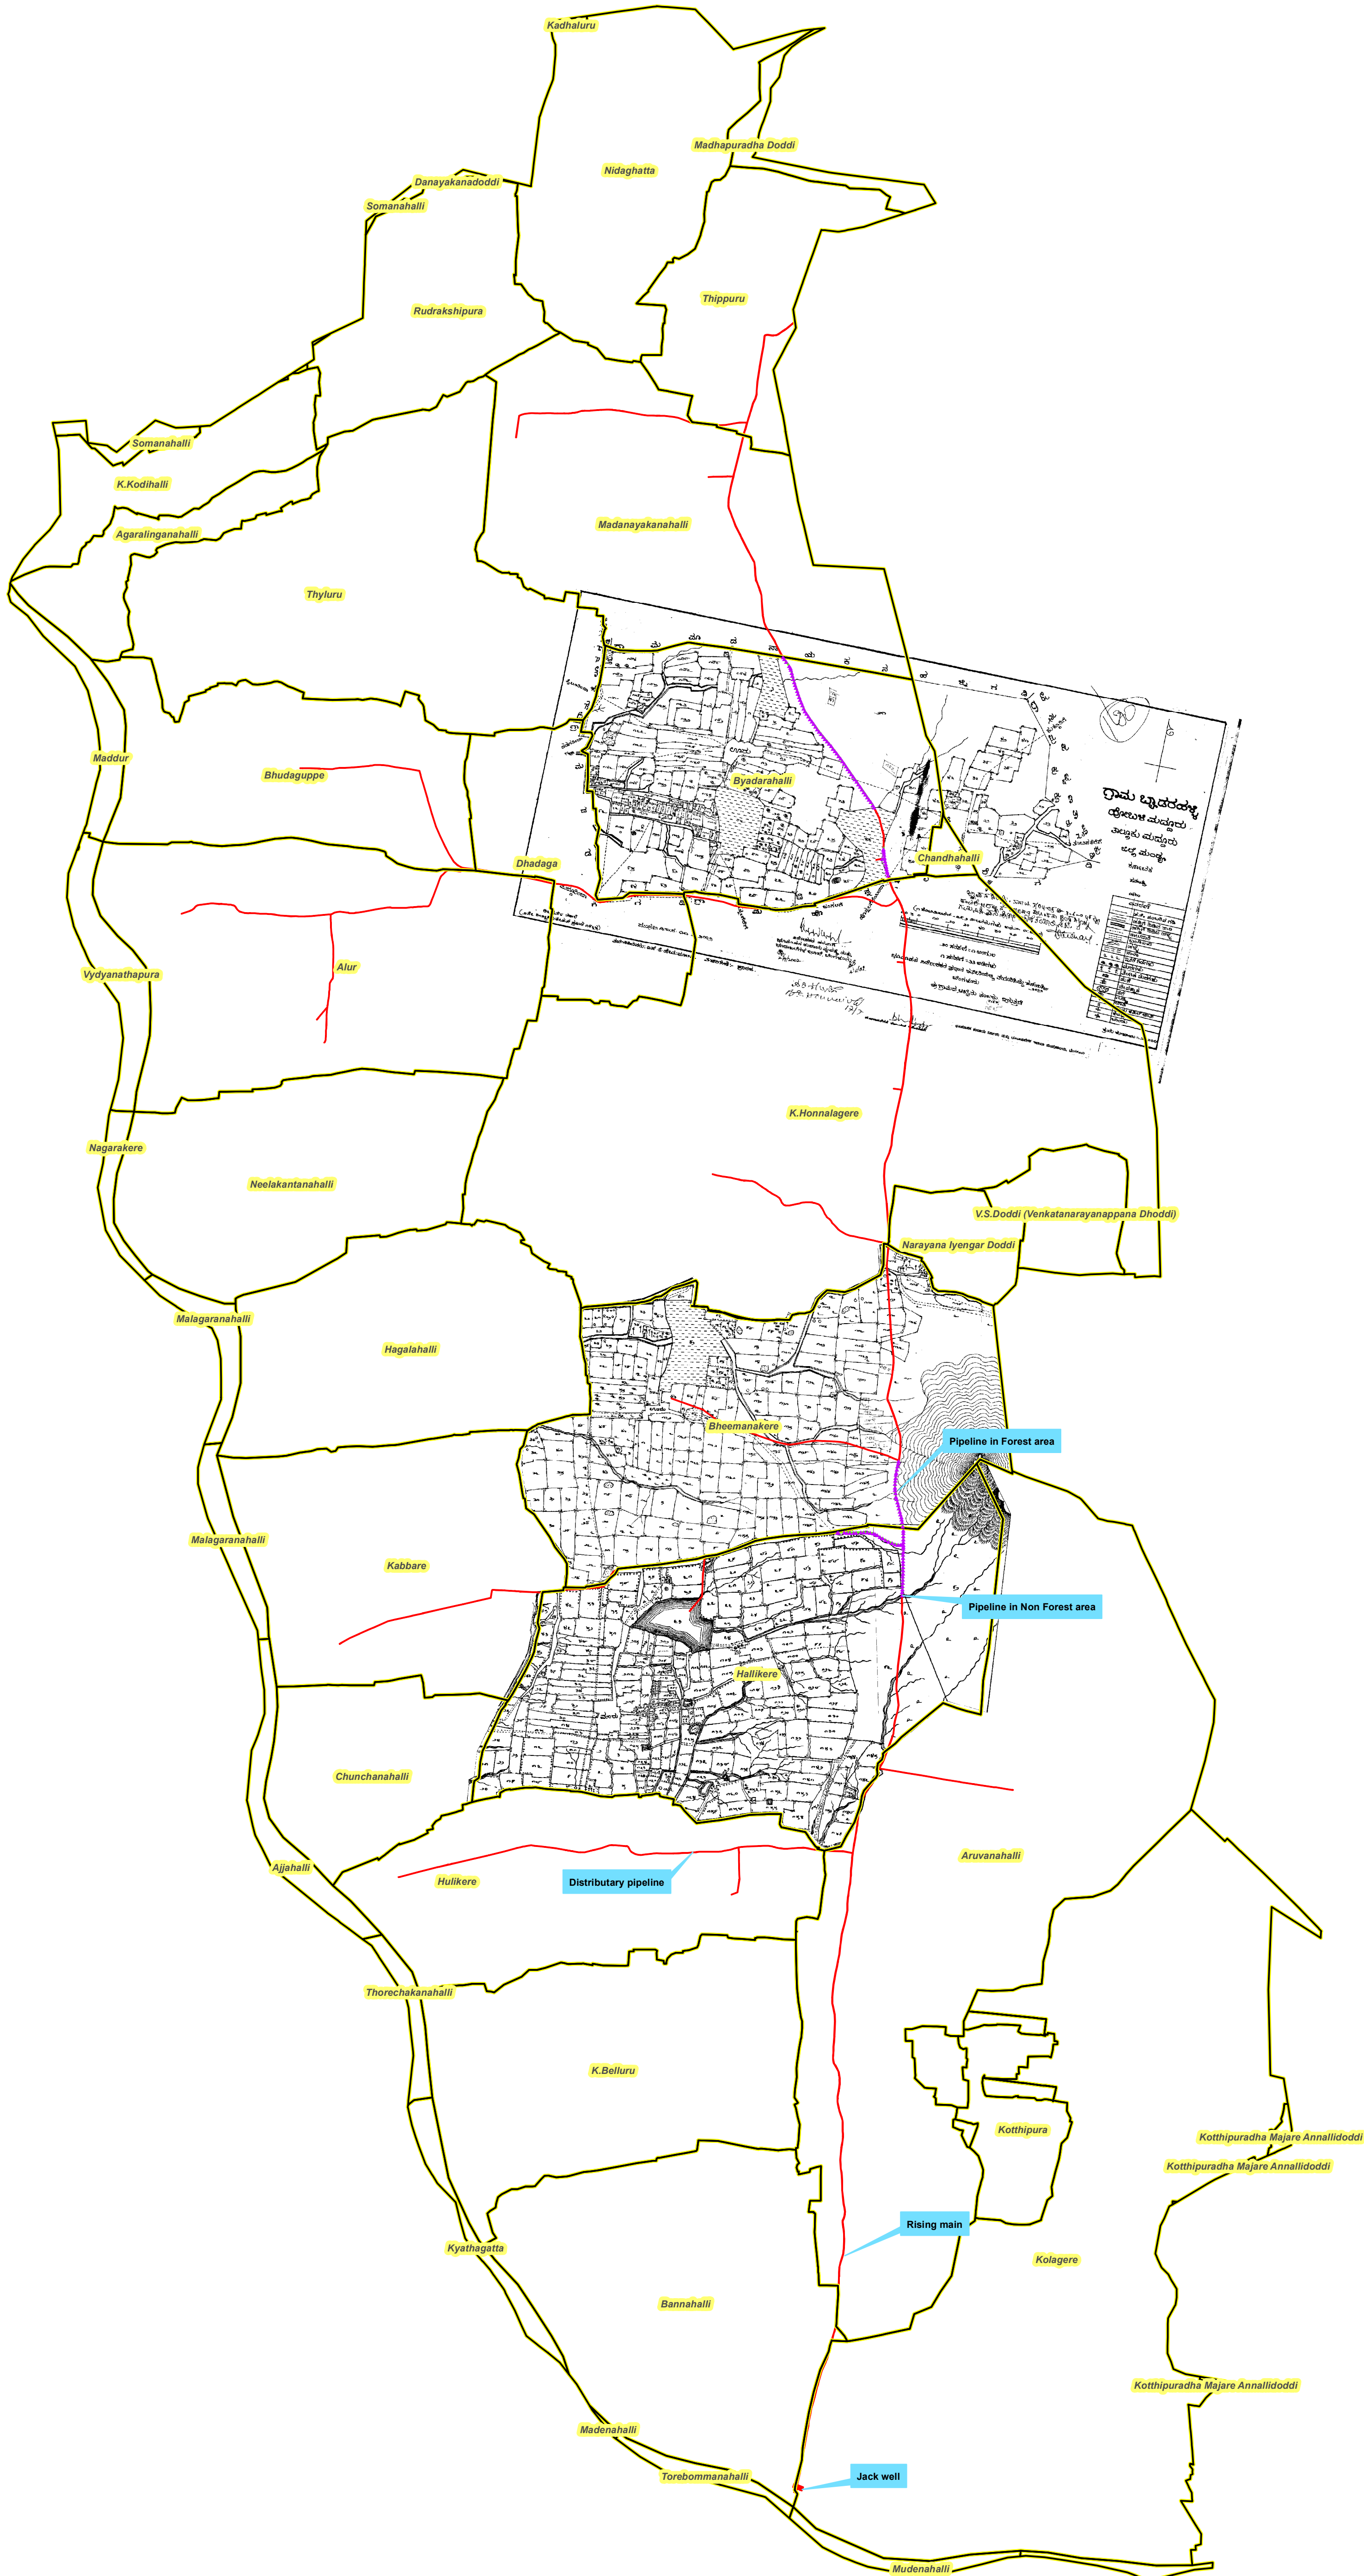

Scale: 1:22250

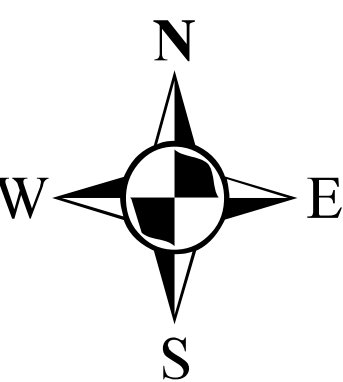

1 centimeter = 224 meters

Project Name: Proposed Bannahalli Lift Irrigation Scheme
in Maddur Taluk of Mandya District

Description: Georeferenced map of Proposed
Bannahalli Lift Irrigation Scheme
on Cadastral maps

Taluk : Maddur
District : Mandya

Cadastral map

Summary of Forest and Non Forest area

Sl No	Component	Area in Ha		
		Forest area	Non Forest area	Total
1	Intake Chamber		0.0254	0.0254
2	Jack well cum Pump house		0.1479	0.1479
3	Rising Main	0.7569	4.3154	5.0723
4	Distributary Pipeline	0.0908	3.9937	4.0845
Total		0.8477	8.4824	9.3301

Note*: Rising main Pipe line trench width is 3.5 Meter
Distributary Pipe line trench width is 2.0 Meter
(Distributary Chamber L-1.5X W1.5 Mtr structures
with in the Rising main & Distributary pipeline trench)




Legend

	Waterbody
	Division Boundary
	Village Boundary
	Cadastral Boundary
	Pipe line segment in Forest area
	Pipe line segment in Non Forest area


Submitted by:

Executive Engineer
CNIL, V C Division,
Mandya

Map I: Mosaic Map

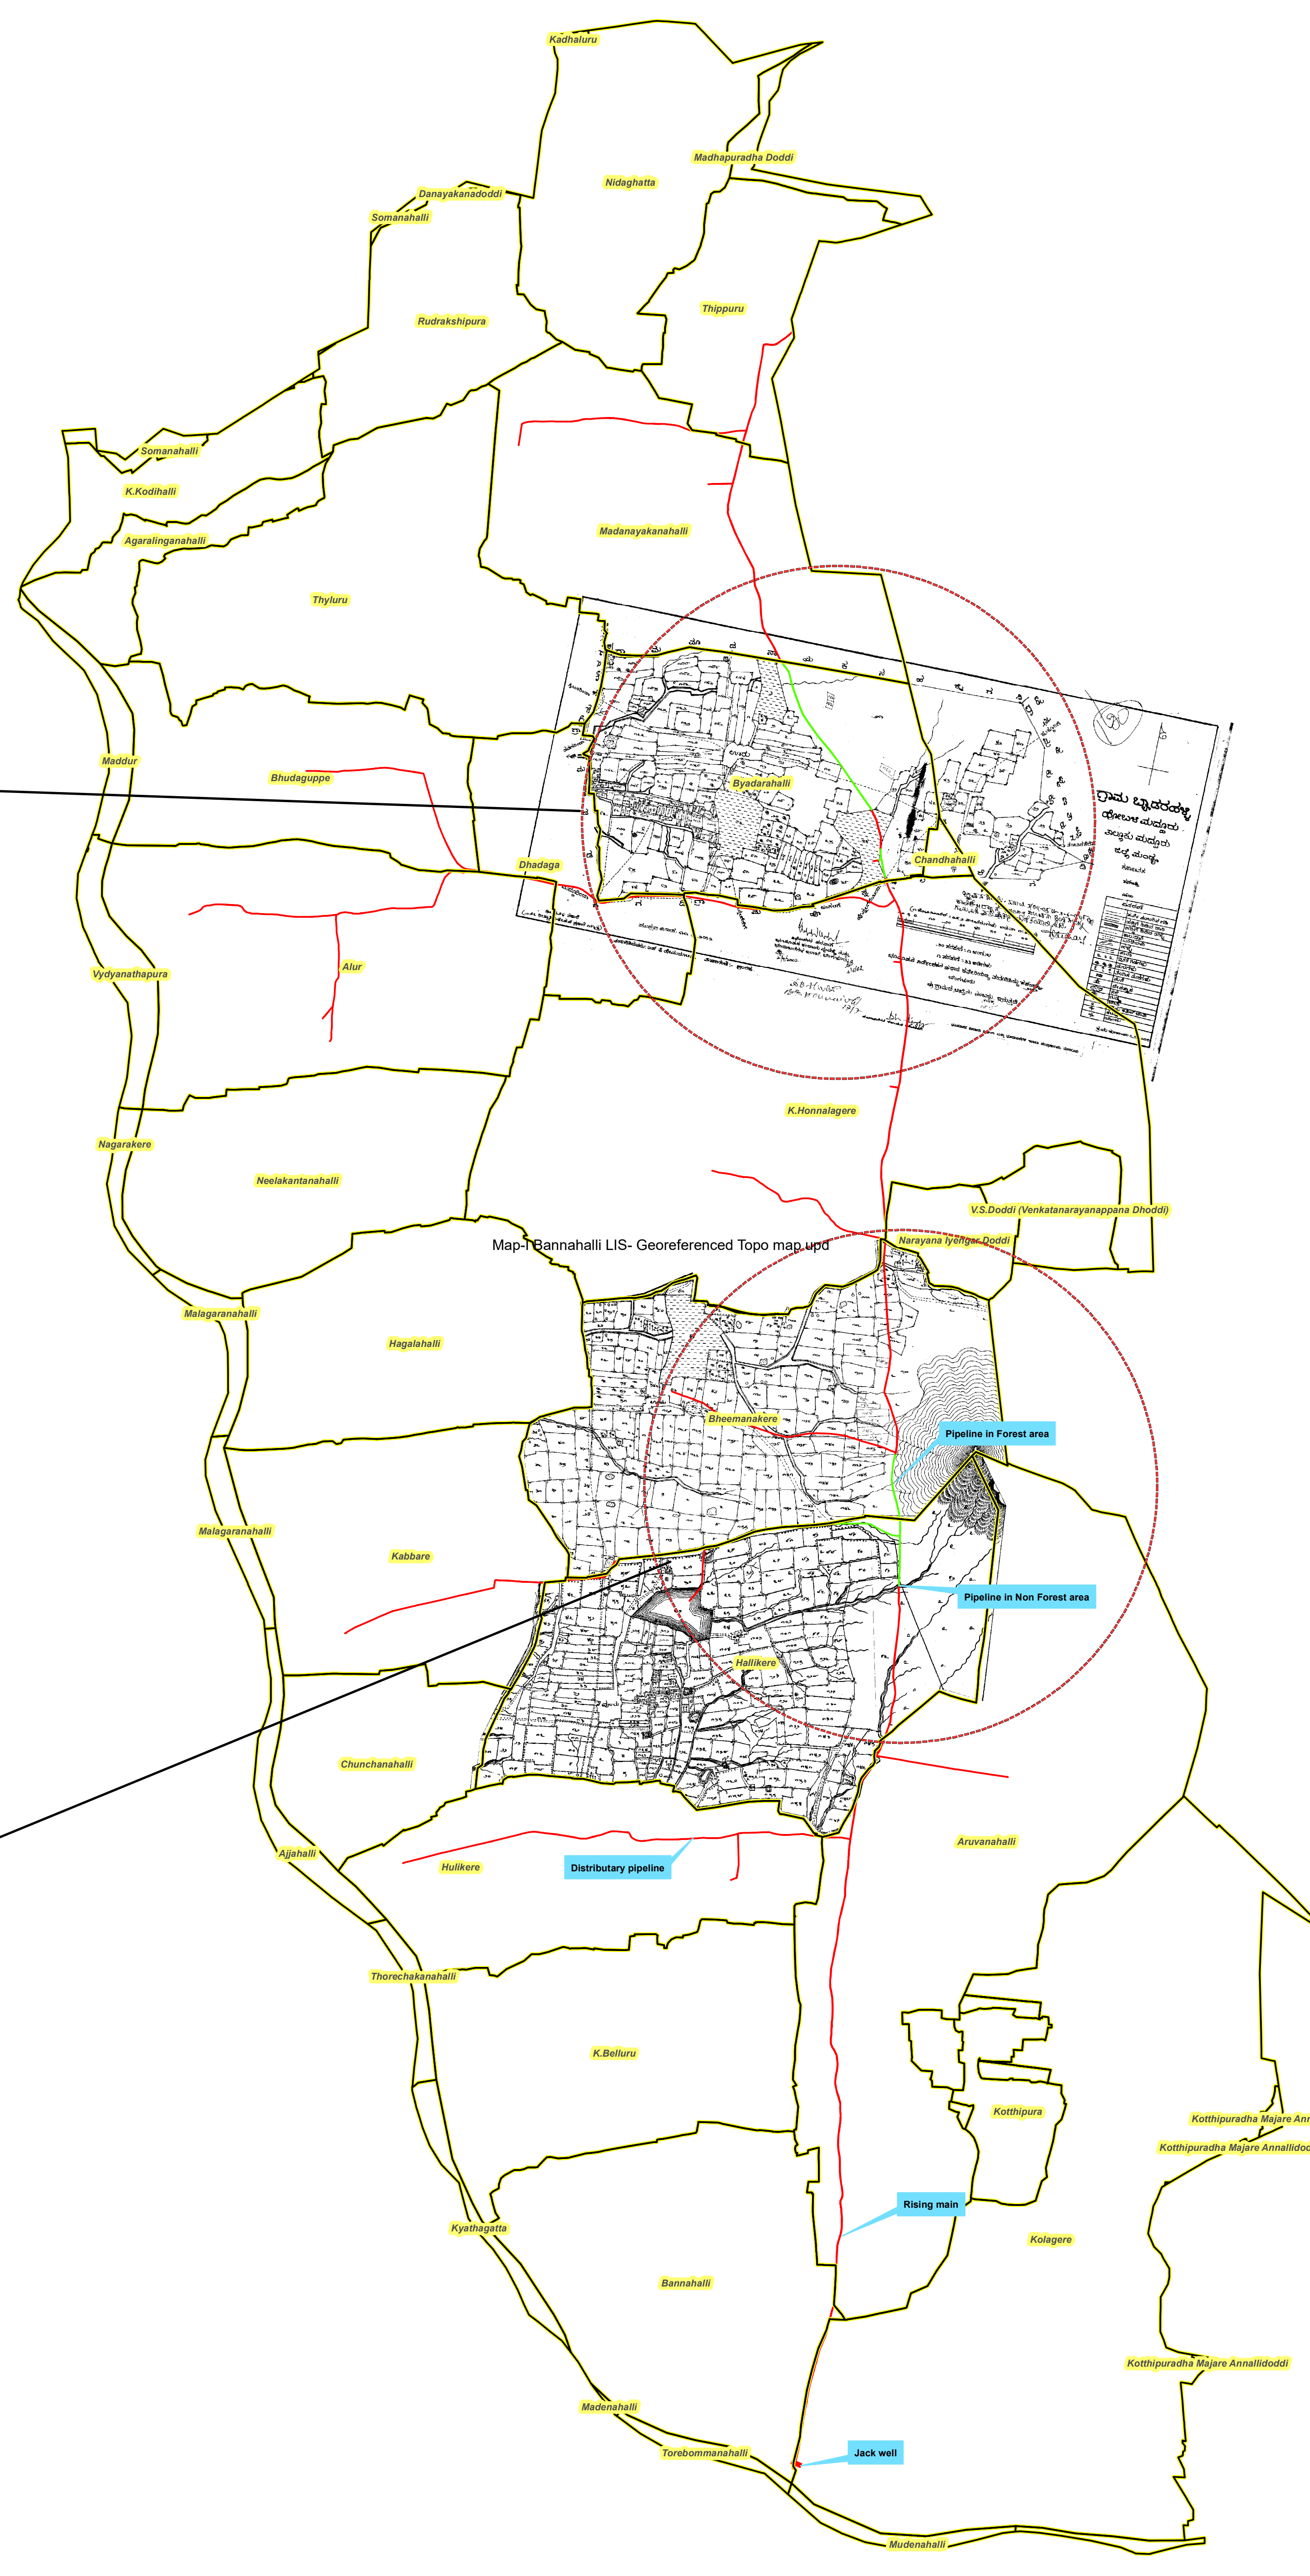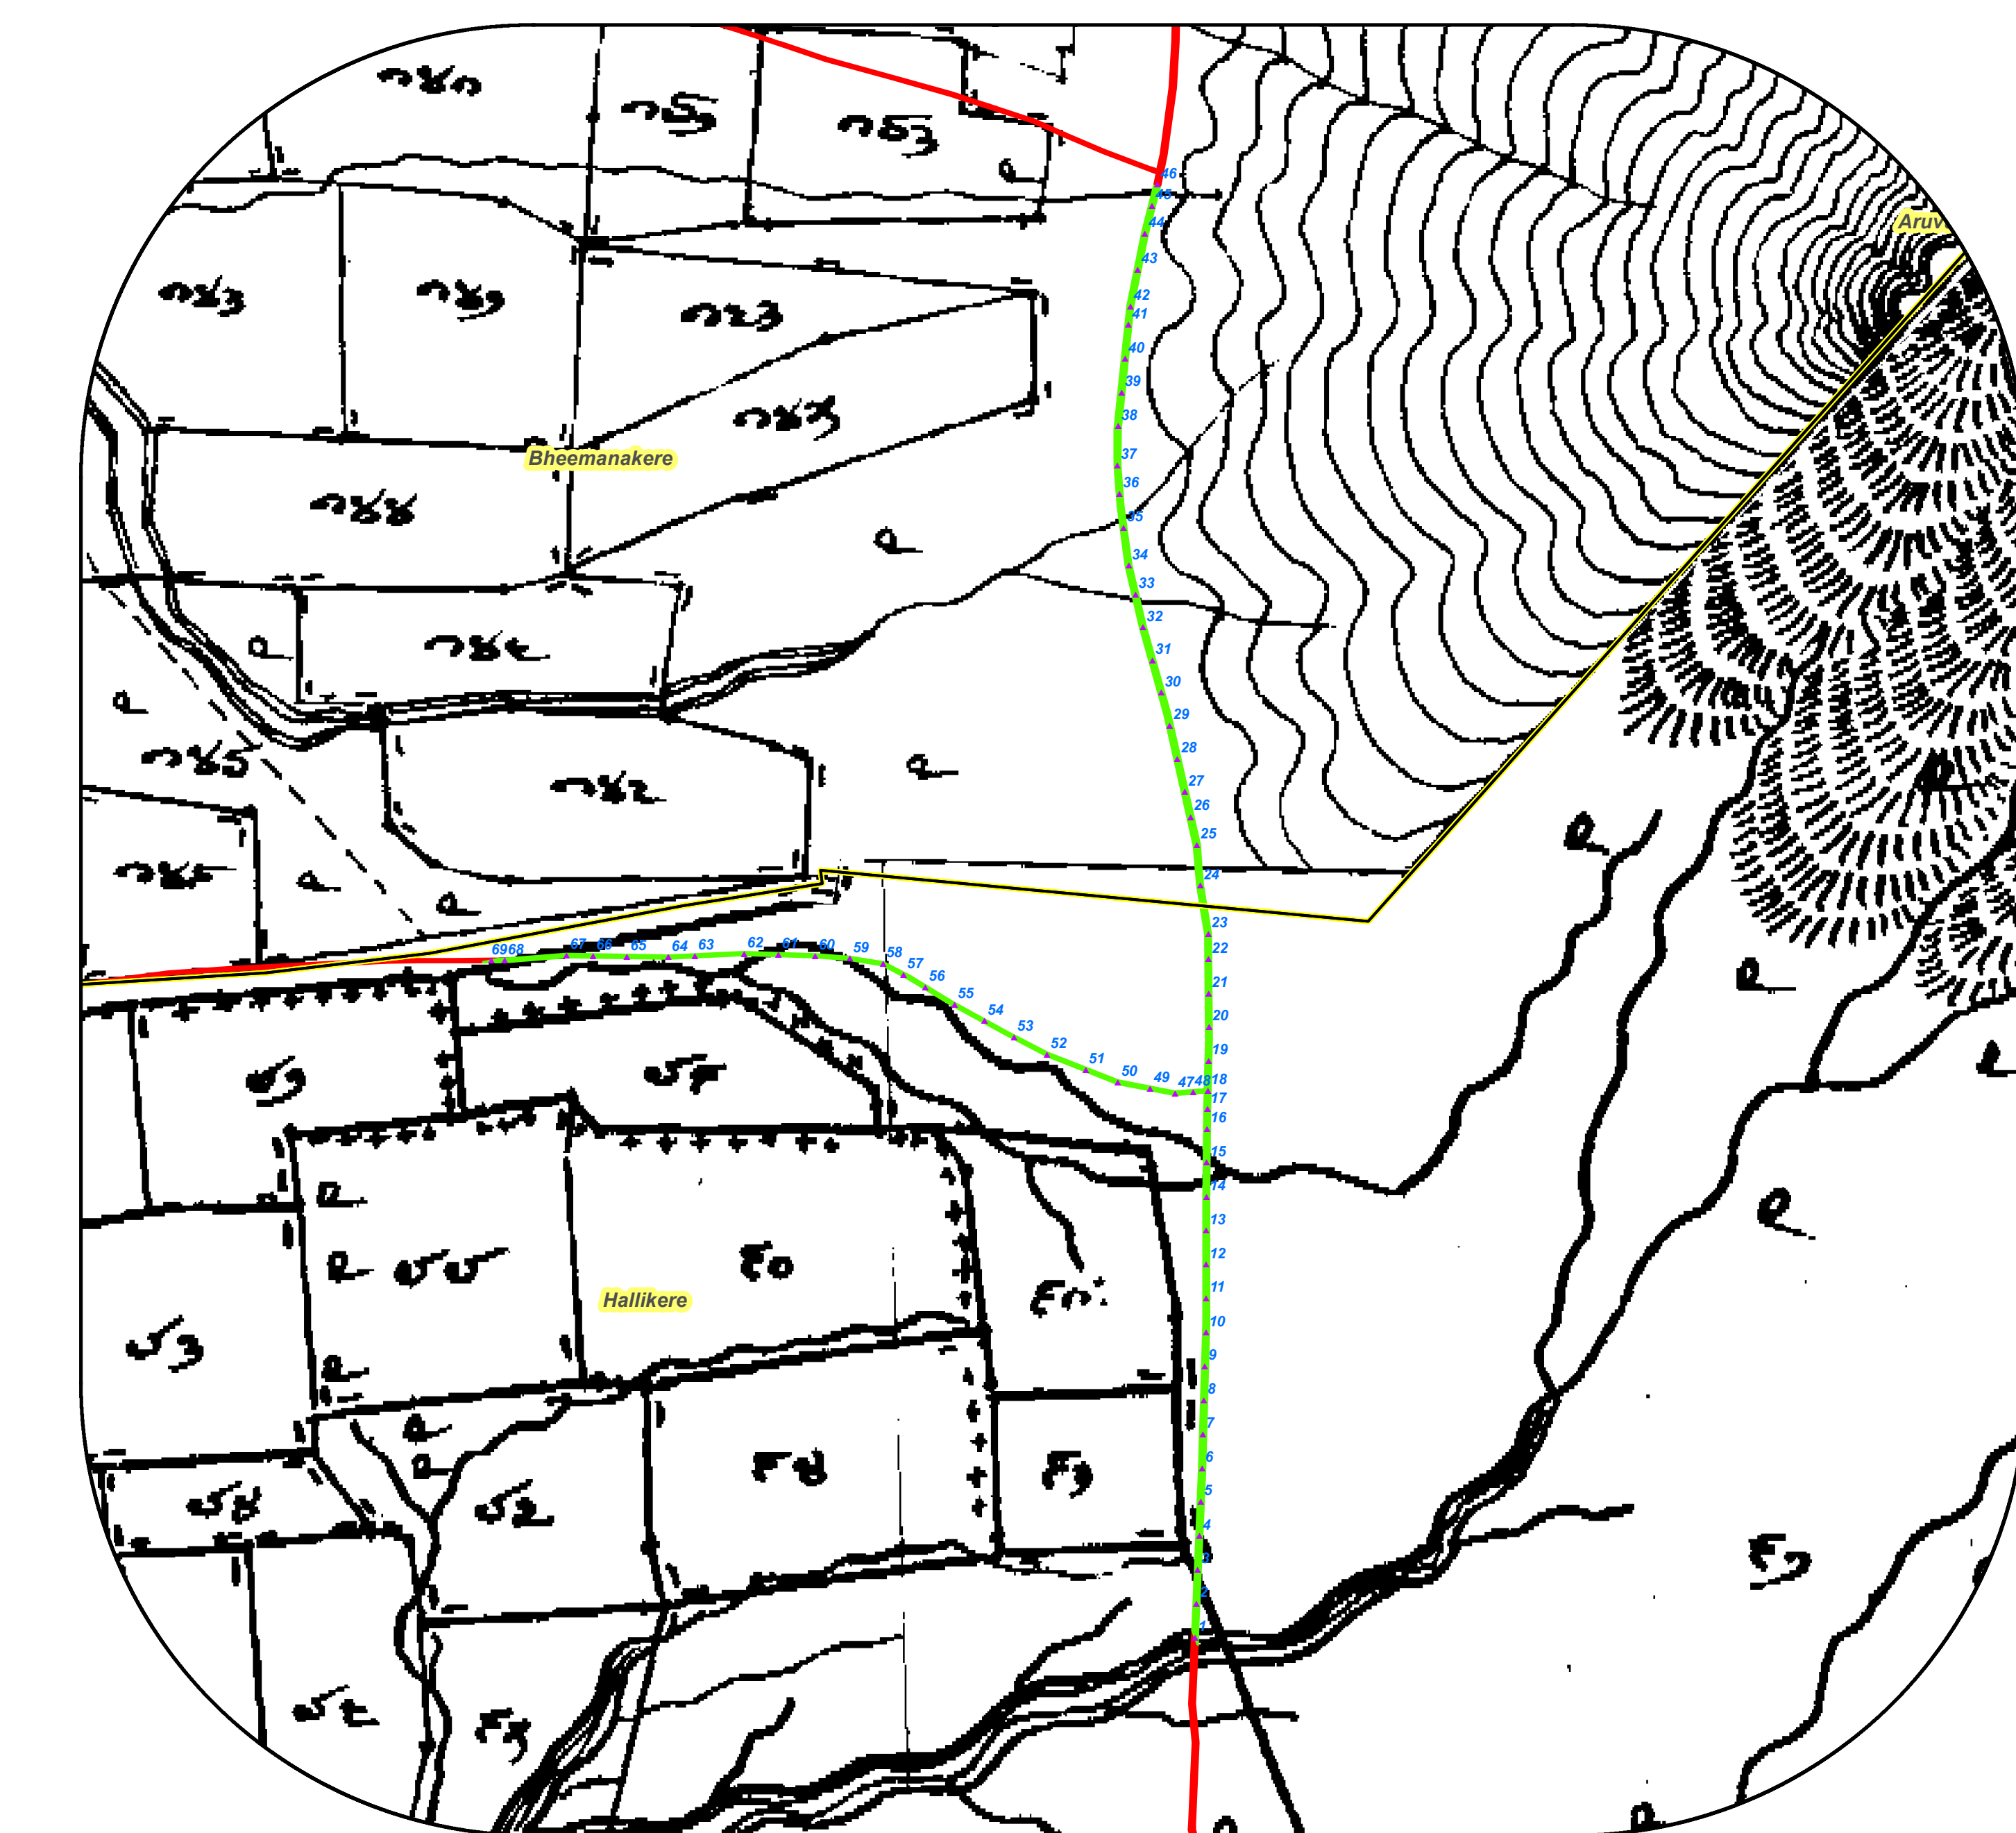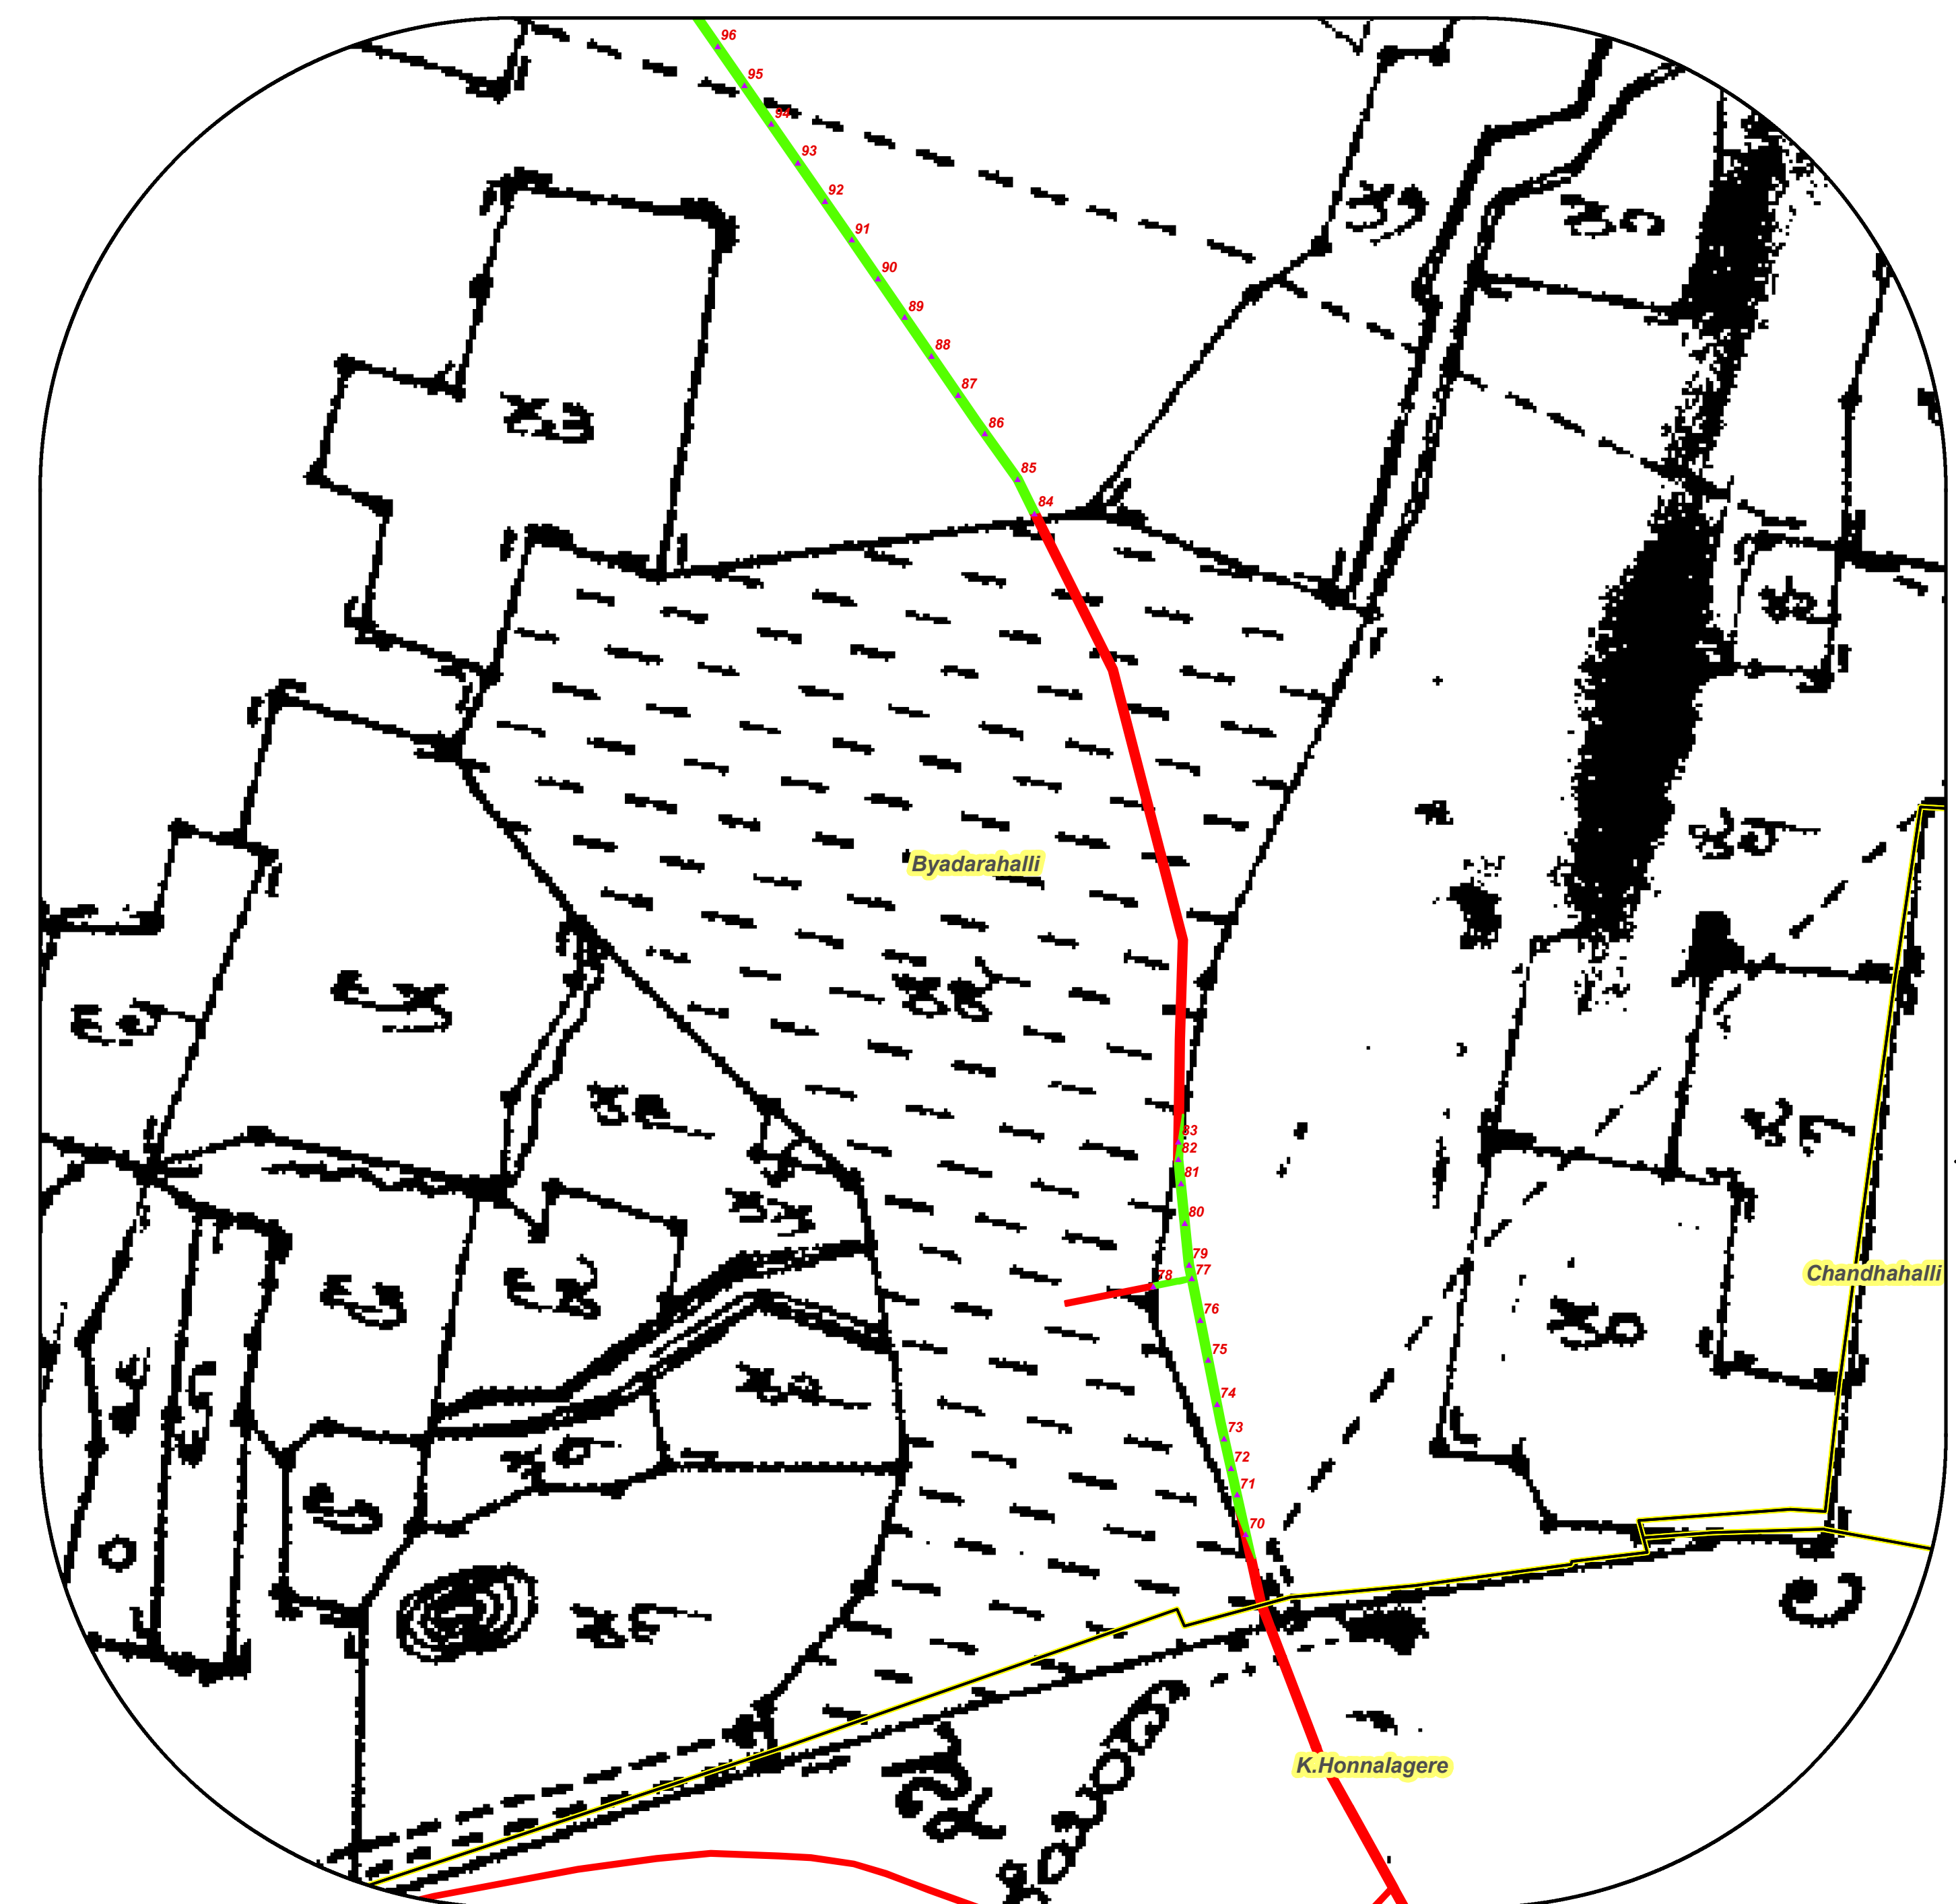

GPS Readings			
Village	GPS ID	Latitude	Longitude
Hallikere	1	12.53615930	77.10840848
Hallikere	2	12.53633861	77.10841772
Hallikere	3	12.53652033	77.10842696
Hallikere	4	12.53670084	77.10843620
Hallikere	5	12.53688136	77.10844544
Hallikere	6	12.53706188	77.10845468
Hallikere	7	12.53724251	77.10846392
Hallikere	8	12.53742313	77.10847316
Hallikere	9	12.53760375	77.10848240
Hallikere	10	12.53778438	77.10849164
Hallikere	11	12.53796500	77.10850088
Hallikere	12	12.53814562	77.10851012
Hallikere	13	12.53832625	77.10851936
Hallikere	14	12.53850687	77.10852860
Hallikere	15	12.53868750	77.10853784
Hallikere	16	12.53886812	77.10854708
Hallikere	17	12.53904875	77.10855632
Hallikere	18	12.53922937	77.10856556
Hallikere	19	12.53941000	77.10857480
Hallikere	20	12.53959062	77.10858404
Hallikere	21	12.53977125	77.10859328
Hallikere	22	12.53995187	77.10860252
Hallikere	23	12.54013250	77.10861176
Hallikere	24	12.54031312	77.10862100
Hallikere	25	12.54049375	77.10863024
Hallikere	26	12.54067437	77.10863948
Hallikere	27	12.54085500	77.10864872
Hallikere	28	12.54103562	77.10865796
Hallikere	29	12.54121625	77.10866720
Hallikere	30	12.54139687	77.10867644
Hallikere	31	12.54157750	77.10868568
Hallikere	32	12.54175812	77.10869492
Hallikere	33	12.54193875	77.10870416
Hallikere	34	12.54211937	77.10871340
Hallikere	35	12.54230000	77.10872264
Hallikere	36	12.54248062	77.10873188
Hallikere	37	12.54266125	77.10874112
Hallikere	38	12.54284187	77.10875036
Hallikere	39	12.54302250	77.10875960
Hallikere	40	12.54320312	77.10876884
Hallikere	41	12.54338375	77.10877808
Hallikere	42	12.54356437	77.10878732
Hallikere	43	12.54374500	77.10879656
Hallikere	44	12.54392562	77.10880580
Hallikere	45	12.54410625	77.10881504
Hallikere	46	12.54428687	77.10882428
Hallikere	47	12.54446750	77.10883352
Hallikere	48	12.54464812	77.10884276
Hallikere	49	12.54482875	77.10885200
Hallikere	50	12.54500937	77.10886124
Hallikere	51	12.54518999	77.10887048
Hallikere	52	12.54537062	77.10887972
Hallikere	53	12.54555125	77.10888896
Hallikere	54	12.54573187	77.10889820
Hallikere	55	12.54591250	77.10890744
Hallikere	56	12.54609312	77.10891668
Hallikere	57	12.54627375	77.10892592
Hallikere	58	12.54645437	77.10893516
Hallikere	59	12.54663500	77.10894440
Hallikere	60	12.54681562	77.10895364
Hallikere	61	12.54699625	77.10896288
Hallikere	62	12.54717687	77.10897212
Hallikere	63	12.54735750	77.10898136
Hallikere	64	12.54753812	77.10899060
Hallikere	65	12.54771875	77.10900000
Hallikere	66	12.54789937	77.10900924
Hallikere	67	12.54807999	77.10901848
Hallikere	68	12.54826062	77.10902772
Hallikere	69	12.54844125	77.10903696
Hallikere	70	12.54862187	77.10904620
Hallikere	71	12.54880250	77.10905544
Hallikere	72	12.54898312	77.10906468
Hallikere	73	12.54916375	77.10907392
Hallikere	74	12.54934437	77.10908316
Hallikere	75	12.54952500	77.10909240
Hallikere	76	12.54970562	77.10910164
Hallikere	77	12.54988625	77.10911088
Hallikere	78	12.54996687	77.10912012
Hallikere	79	12.55014750	77.10912936
Hallikere	80	12.55032812	77.10913860
Hallikere	81	12.55050875	77.10914784
Hallikere	82	12.55068937	77.10915708
Hallikere	83	12.55086999	77.10916632
Hallikere	84	12.55105062	77.10917556
Hallikere	85	12.55123125	77.10918480
Hallikere	86	12.55141187	77.10919404
Hallikere	87	12.55159250	77.10920328
Hallikere	88	12.55177312	77.10921252
Hallikere	89	12.55195375	77.10922176
Hallikere	90	12.55213437	77.10923100
Hallikere	91	12.55231500	77.10924024
Hallikere	92	12.55249562	77.10924948
Hallikere	93	12.55267625	77.10925872
Hallikere	94	12.55285687	77.10926796
Hallikere	95	12.55303750	77.10927720
Hallikere	96	12.55321812	77.10928644
Hallikere	97	12.55339875	77.10929568
Hallikere	98	12.55357937	77.10930492
Hallikere	99	12.55375999	77.10931416
Hallikere	100	12.55394062	77.10932340
Hallikere	101	12.55412125	77.10933264
Hallikere	102	12.55430187	77.10934188
Hallikere	103	12.55448250	77.10935112
Hallikere	104	12.55466312	77.10936036
Hallikere	105	12.55484375	77.10936960
Hallikere	106	12.55502437	77.10937884
Hallikere	107	12.55520500	77.10938808
Hallikere	108	12.55538562	77.10939732
Hallikere	109	12.55556625	77.10940656
Hallikere	110	12.55574687	77.10941580
Hallikere	111	12.55592750	77.10942504
Hallikere	112	12.55610812	77.10943428
Hallikere	113	12.55628875	77.10944352
Hallikere	114	12.55646937	77.10945276
Hallikere	115	12.55664999	77.10946200
Hallikere	116	12.55683062	77.10947124
Hallikere	117	12.55701125	77.10948048
Hallikere	118	12.55719187	77.10948972
Hallikere	119	12.55737250	77.10949896
Hallikere	120	12.55755312	77.10950820
Hallikere	121	12.55773375	77.10951744
Hallikere	122	12.55791437	77.10952668
Hallikere	123	12.55809500	77.10953592
Hallikere	124	12.55827562	77.10954516
Hallikere	125	12.55845625	77.10955440
Hallikere	126	12.55863687	77.10956364
Hallikere	127	12.55881750	77.10957288
Hallikere	128	12.55899812	77.10958212
Hallikere	129	12.55917875	77.10959136
Hallikere	130	12.55935937	77.10960060
Hallikere	131	12.55953999	77.10960984
Hallikere	132	12.55972062	77.10961908
Hallikere	133	12.55990125	77.10962832
Hallikere	134	12.56008187	77.10963756
Hallikere	135	12.56026250	77.10964680
Hallikere	136	12.56044312	77.10965604
Hallikere	137	12.56062375	77.10966528
Hallikere	138	12.56080437	77.10967452
Hallikere	139	12.56098500	77.10968376
Hallikere	140	12.56116562	77.10969300
Hallikere	141	12.56134625	77.10970224

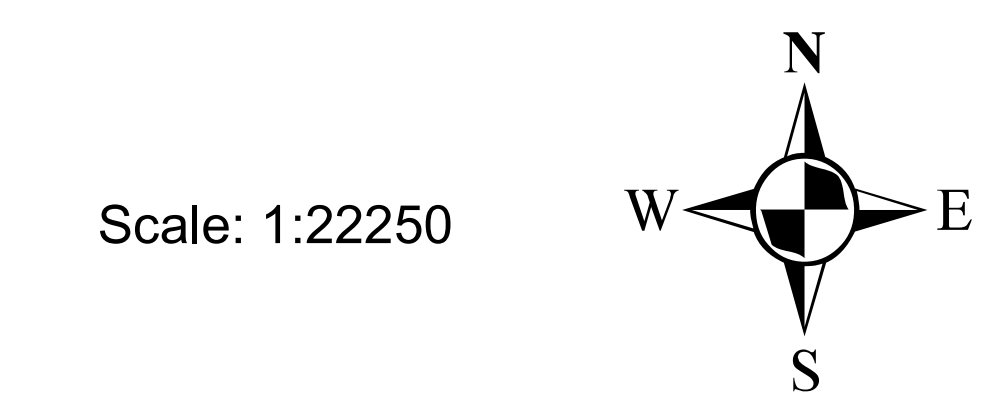

1 centimeter = 223 meters

Project Name: Proposed Bannahalli Lift Irrigation Scheme in Maddur Taluk of Mandya District

Description: Georeferenced map of Proposed Bannahalli Lift Irrigation Scheme on Cadastral maps Zoomed


Taluk : Maddur District : Mandya Cadastral map

Summary of Forest and Non Forest area

Sl No	Component	Area in Ha		
		Forest area	Non Forest area	Total
1	Intake Chamber		0.0254	0.0254
2	Jack well cum Pump house		0.1479	0.1479
3	Rising Main	0.7569	4.3154	5.0723
4	Distributary Pipeline	0.0908	3.9937	4.0845
Total		0.8477	8.4824	9.3301

Note*: Rising main Pipe line trench width is 3.5 Meter Distributary Pipe line trench width is 2.0 Meter (Distributary Chamber L-1.5X W1.5 Mtr structures with in the Rising main & Distributary pipeline trench)



Legend

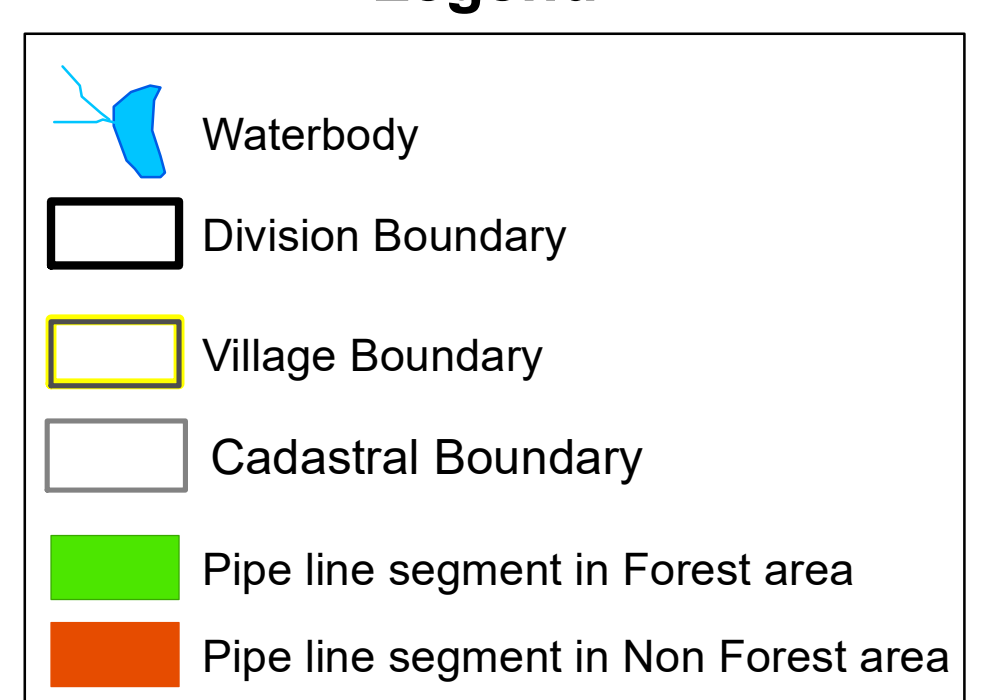

Submitted by:

Executive Engineer
CNIL, V C Division
Mandya

Map-1: At 1:7920 Scale

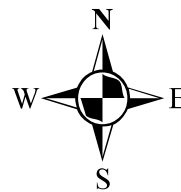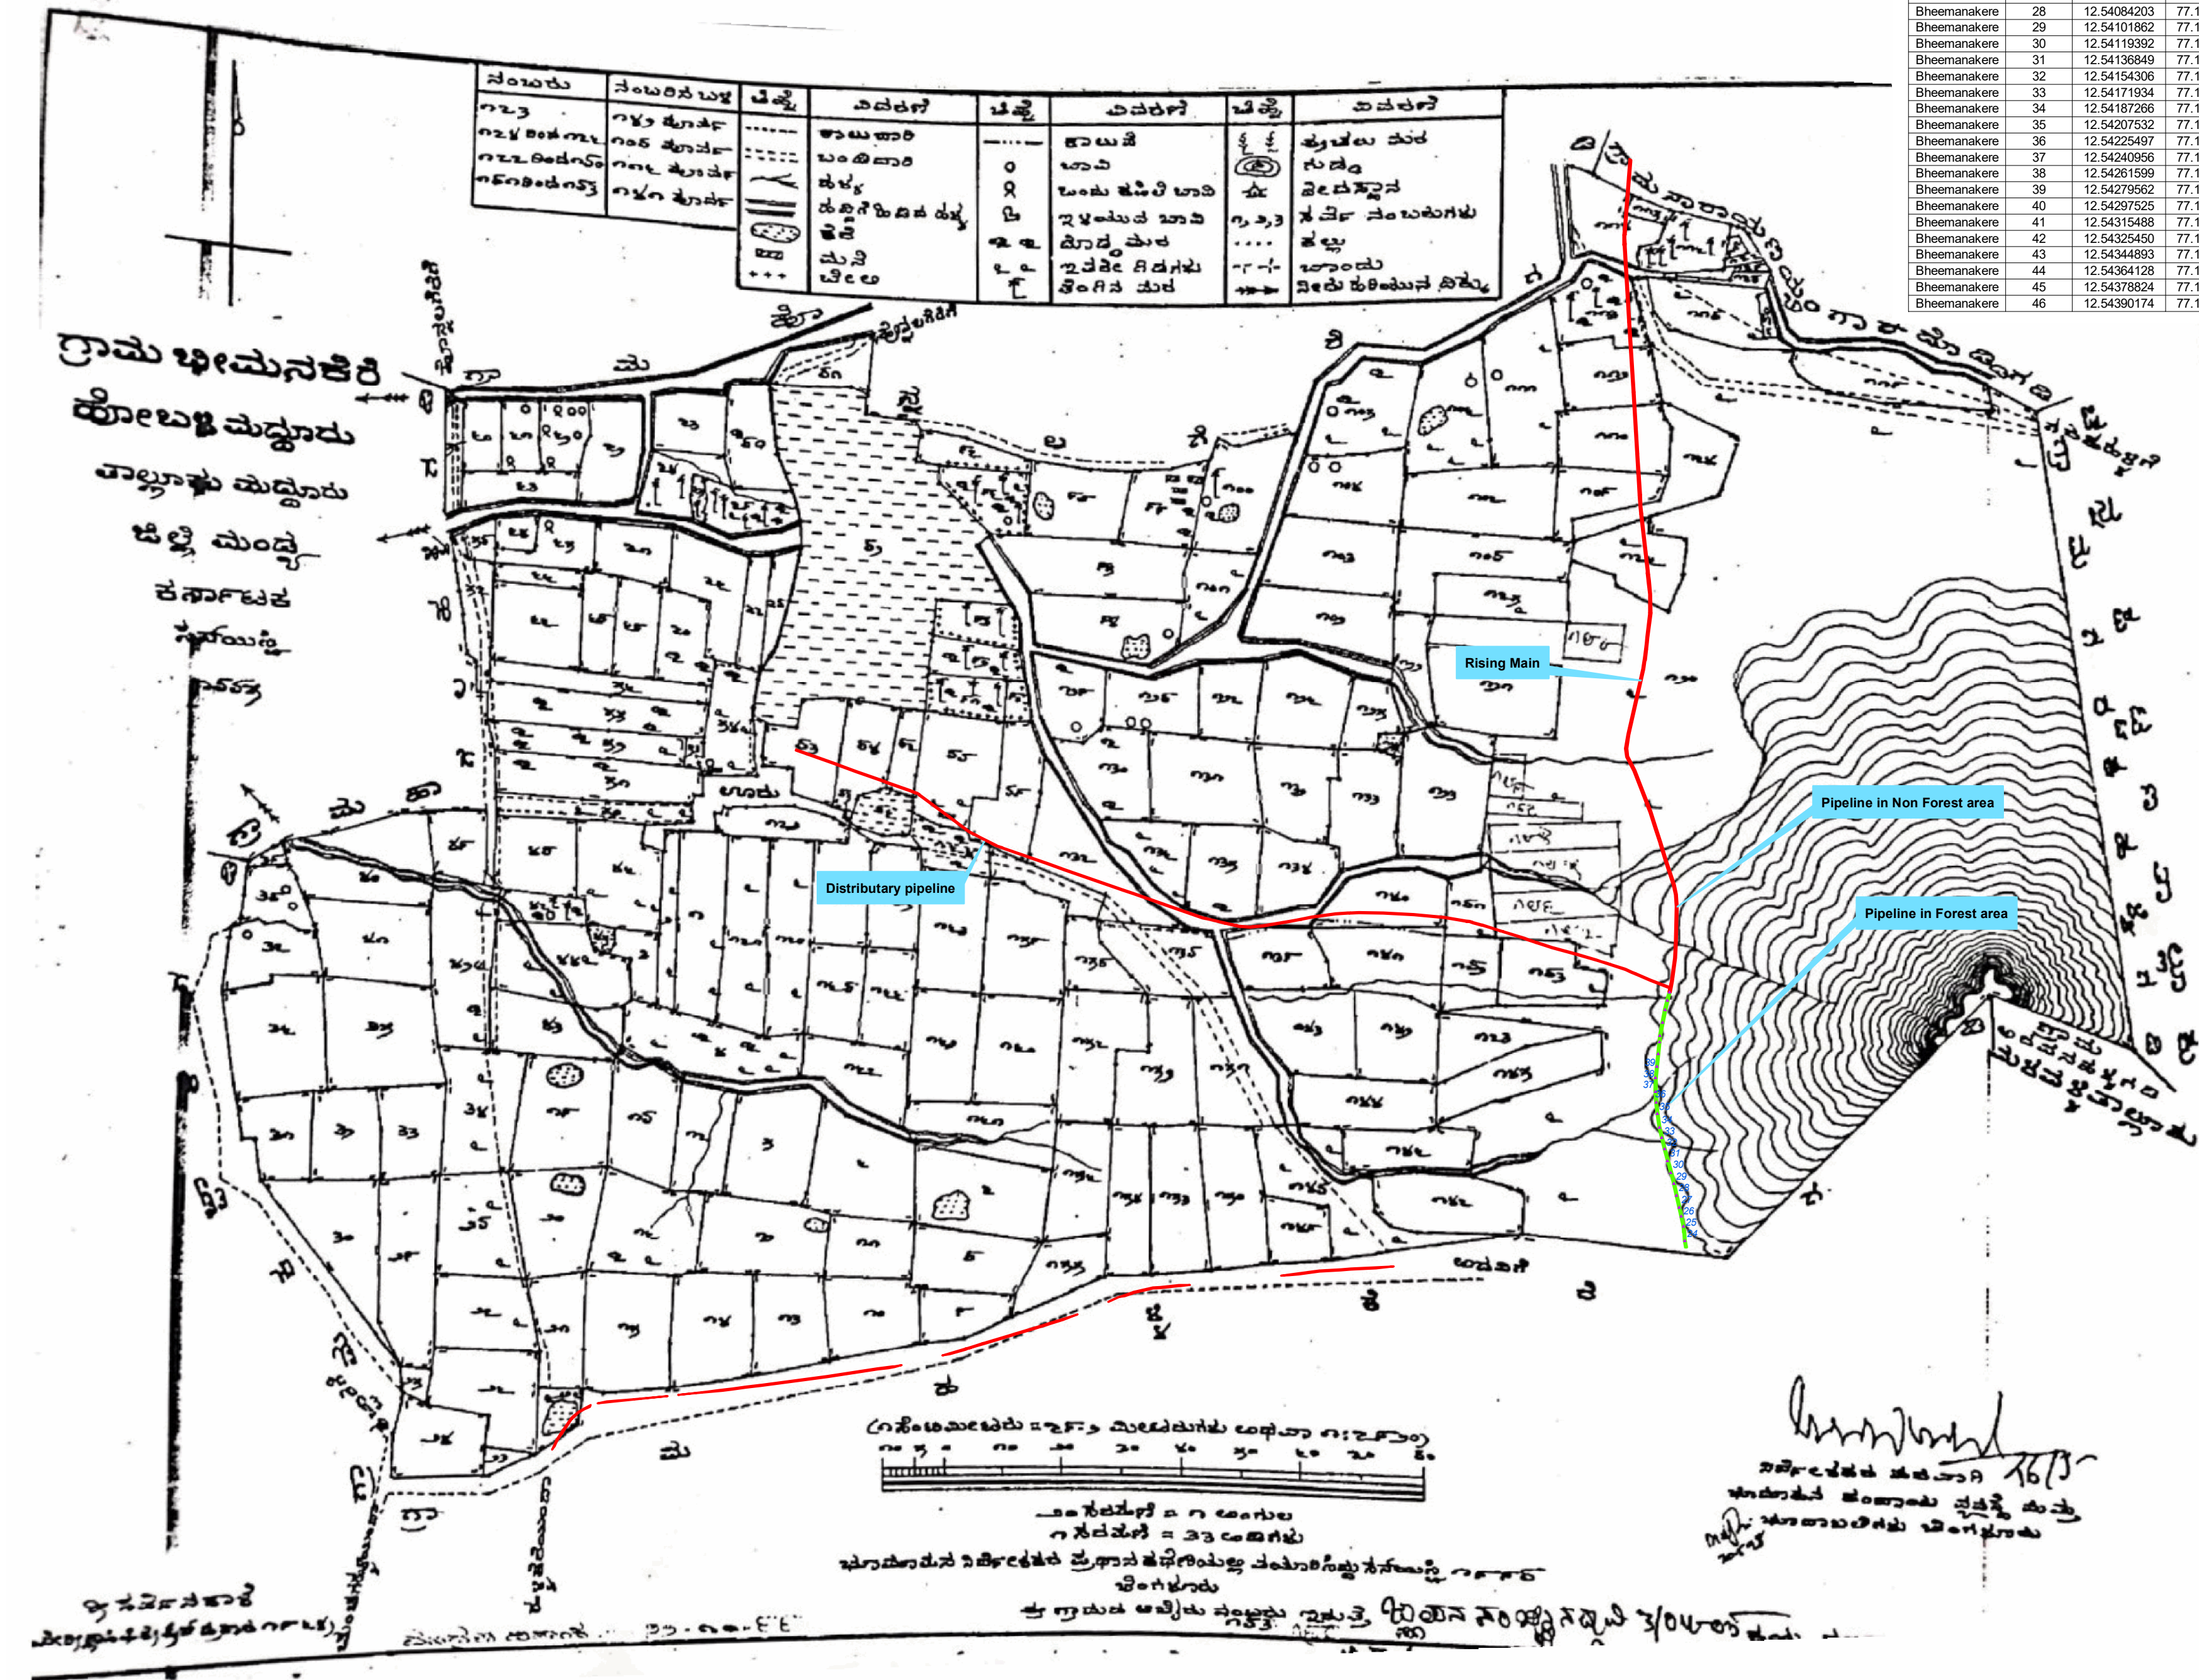

Scale: 1:7920

1 centimeter = 79 meters

Project Name: Proposed Bannahalli Lift Irrigation Scheme in Maddur Taluk of Mandya District

Description: Georeferenced map of Proposed Bannahalli Lift Irrigation Scheme on Cadastral maps Zoomed

Taluk : Maddur
District : Mandya

Bheemanakere Cadastral map

Summary of Forest and Non Forest area

SI No	Component	Area in Ha		
		Forest area	Non Forest area	Total
1	Intake Chamber		0.0254	0.0254
2	Jack well cum Pump house		0.1479	0.1479
3	Rising Main	0.7569	4.3154	5.0723
4	Distributary Pipeline	0.0908	3.9937	4.0845
	Total	0.8477	8.4824	9.3301

Note* : Rising main Pipe line trench width is 3.5 Meter
Distributary Pipe line trench width is 2.0 Meter
(Distributary Chember L-1.5X W1.5 Mtr structures with in the Rising main & Distributary pipeline trench)


Legend

	Waterbody
	Division Boundary
	Village Boundary
	Cadastral Boundary
	Pipe line segment in Forest area
	Pipe line segment in Non Forest area


Submitted by:

Executive Engineer
CHNL, V.C. Division,
Mandya

Map-1: At Larger Scale

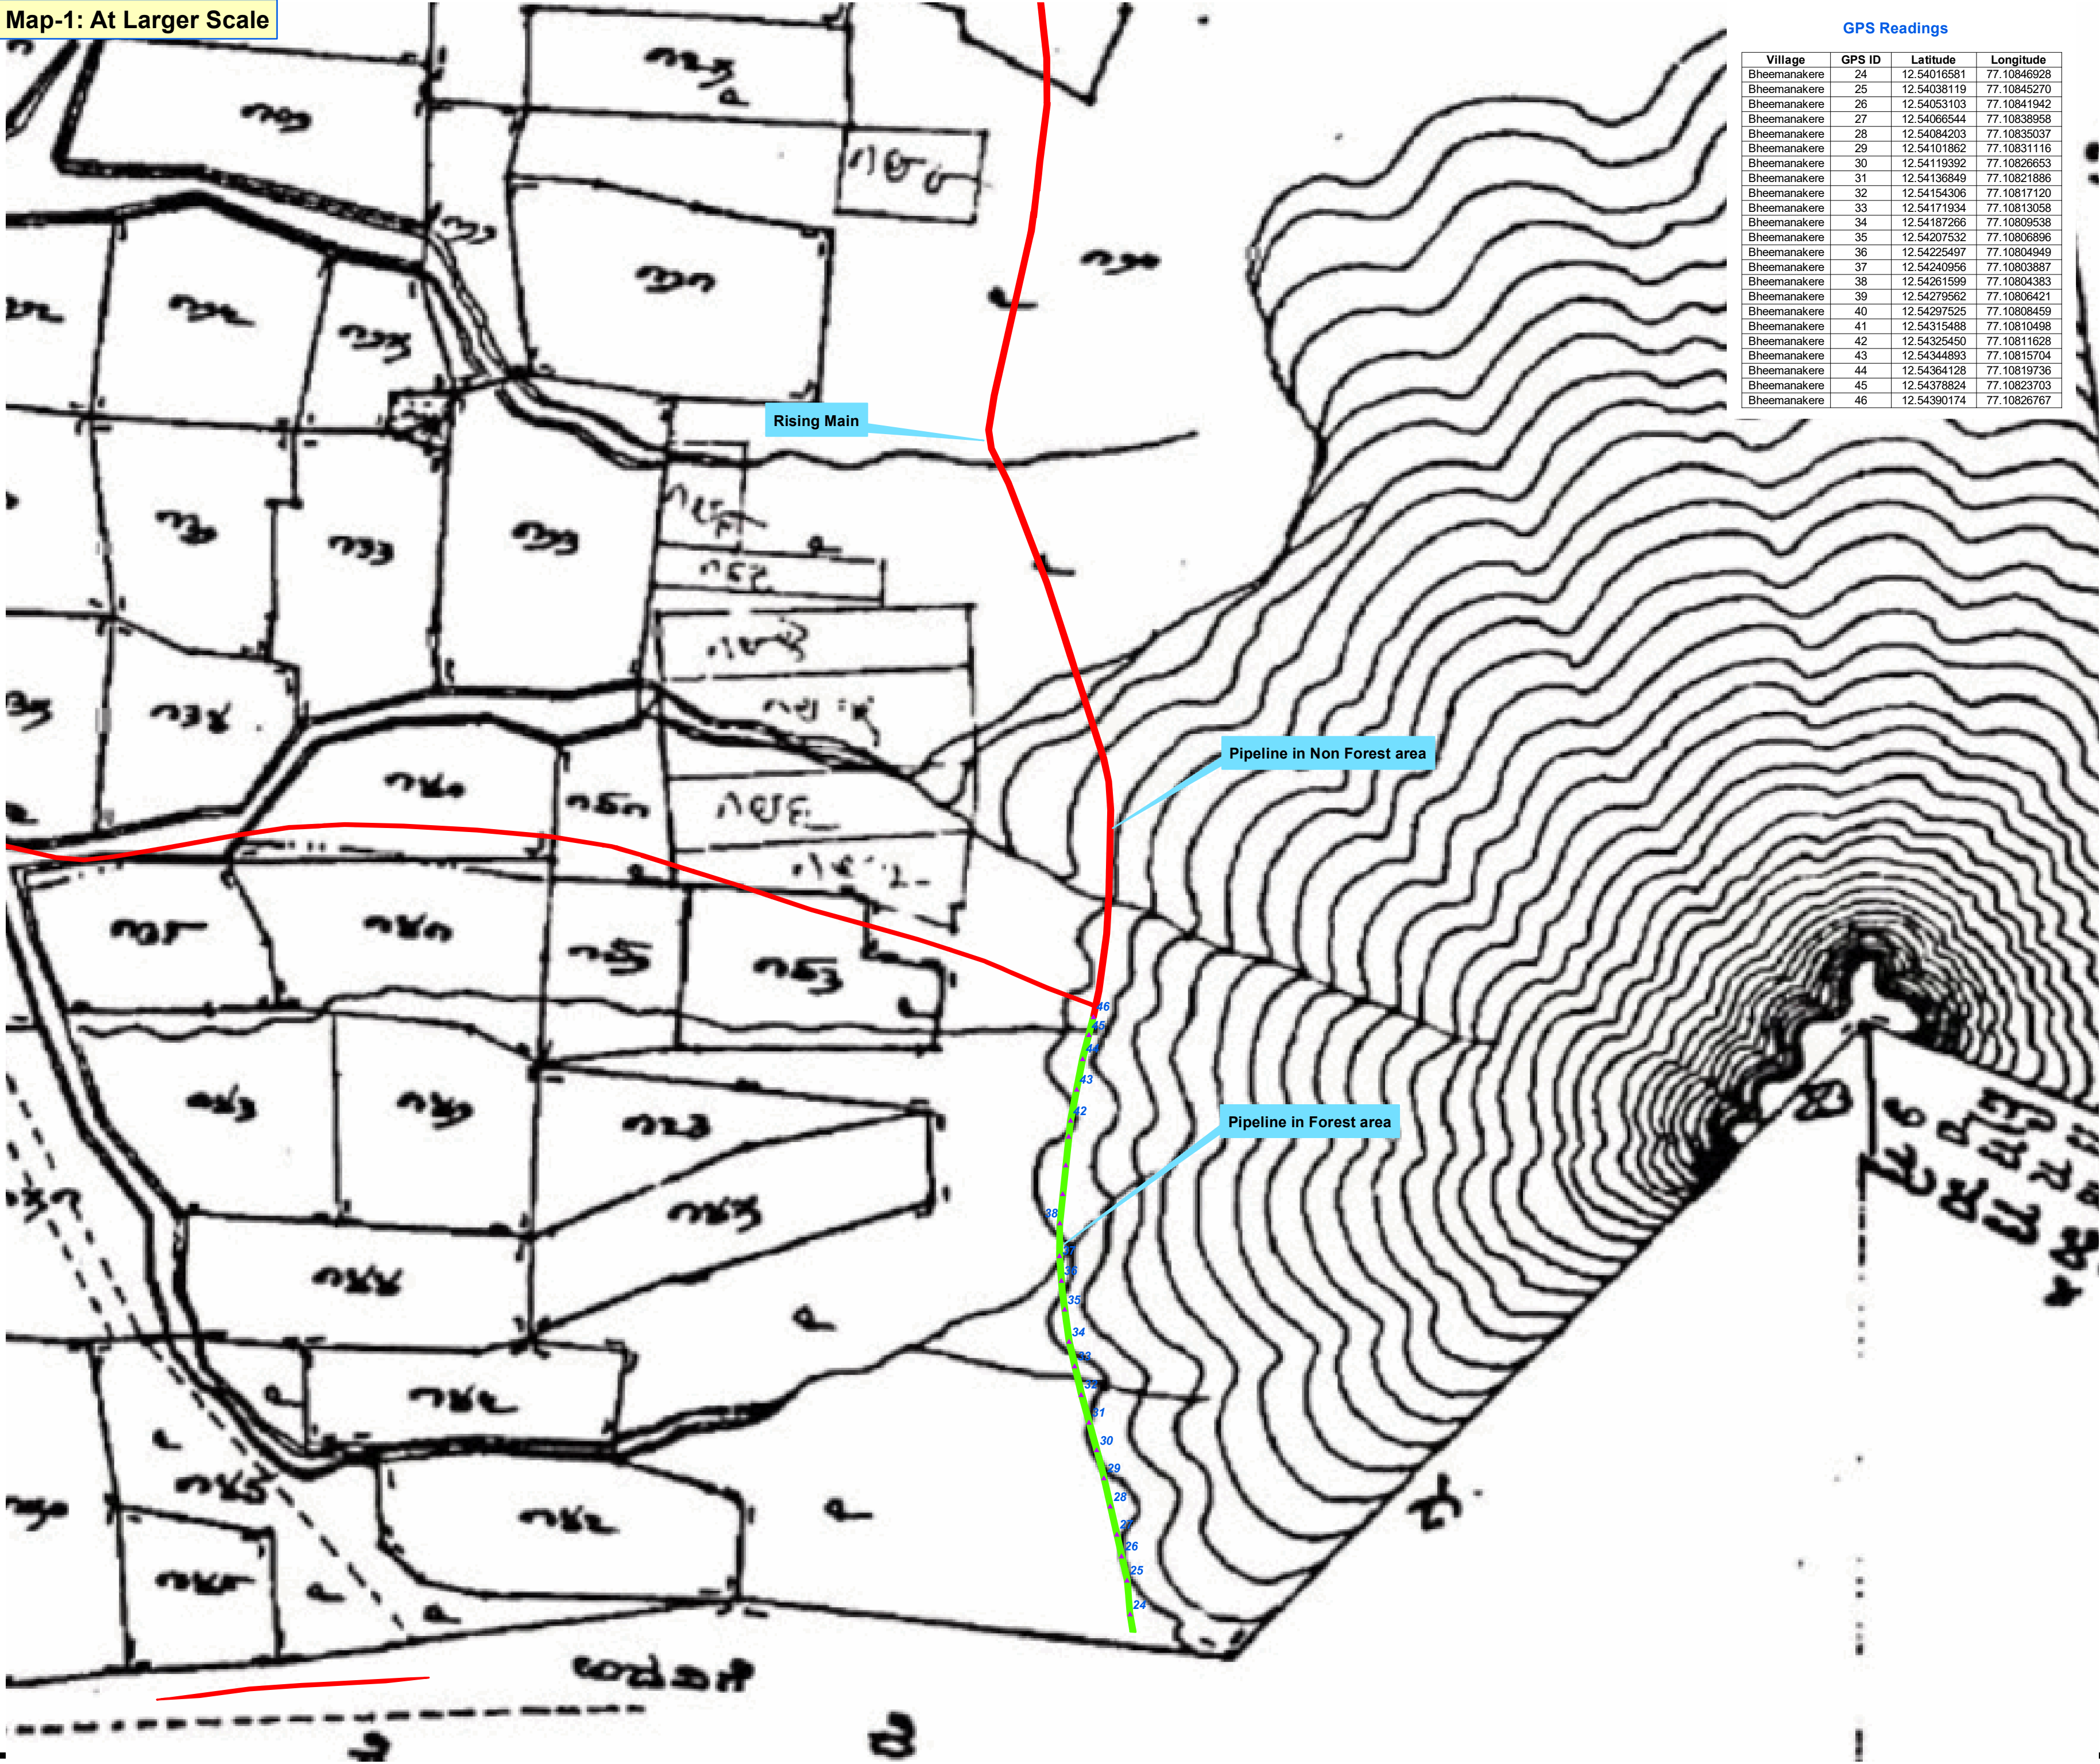

GPS Readings			
Village	GPS ID	Latitude	Longitude
Bheemanakere	24	12.54016581	77.10846928
Bheemanakere	25	12.54038119	77.10845270
Bheemanakere	26	12.54053103	77.10841942
Bheemanakere	27	12.54066544	77.10838958
Bheemanakere	28	12.54084203	77.10835037
Bheemanakere	29	12.54101862	77.10831116
Bheemanakere	30	12.54119392	77.10826653
Bheemanakere	31	12.54136849	77.10821886
Bheemanakere	32	12.54154306	77.10817120
Bheemanakere	33	12.54171934	77.10813058
Bheemanakere	34	12.54187266	77.10809538
Bheemanakere	35	12.54207532	77.10806896
Bheemanakere	36	12.54225497	77.10804949
Bheemanakere	37	12.54240956	77.10803887
Bheemanakere	38	12.54261599	77.10804383
Bheemanakere	39	12.54279562	77.10806421
Bheemanakere	40	12.54297525	77.10808459
Bheemanakere	41	12.54315488	77.10810498
Bheemanakere	42	12.54325450	77.10811628
Bheemanakere	43	12.54344893	77.10815704
Bheemanakere	44	12.54364128	77.10819736
Bheemanakere	45	12.54378824	77.10823703
Bheemanakere	46	12.54390174	77.10826767

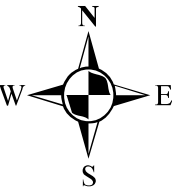

Scale: 1:3000
1 centimeter = 30 meters

Project Name: Proposed Bannahalli Lift Irrigation Scheme
in Maddur Taluk of Mandya District

Description: Georeferenced map of Proposed
Bannahalli Lift Irrigation Scheme
on Cadastral maps Zoomed

Taluk : Maddur
District : Mandya

Bheemanakere Cadastral map

Summary of Forest and Non Forest area				
Sl No	Component	Area in Ha		
		Forest area	Non Forest area	Total
1	Intake Chamber		0.0254	0.0254
2	Jack well cum Pump house		0.1479	0.1479
3	Rising Main	0.7569	4.3154	5.0723
4	Distributary Pipeline	0.0908	3.9937	4.0845
Total		0.8477	8.4824	9.3301

Note* : Rising main Pipe line trench width is 3.5 Meter
Distributary Pipe line trench width is 2.0 Meter
(Distributary Chember L-1.5X W1.5 Mtr structures
with in the Rising main & Distributary pipeline trench)


Legend

- Waterbody
- Division Boundary
- Village Boundary
- Cadastral Boundary
- Pipe line segment in Forest area
- Pipe line segment in Non Forest area


Submitted by:

Executive Engineer
CHNL, V C Division,
Mandya

Map-1: At 1:7920 Scale

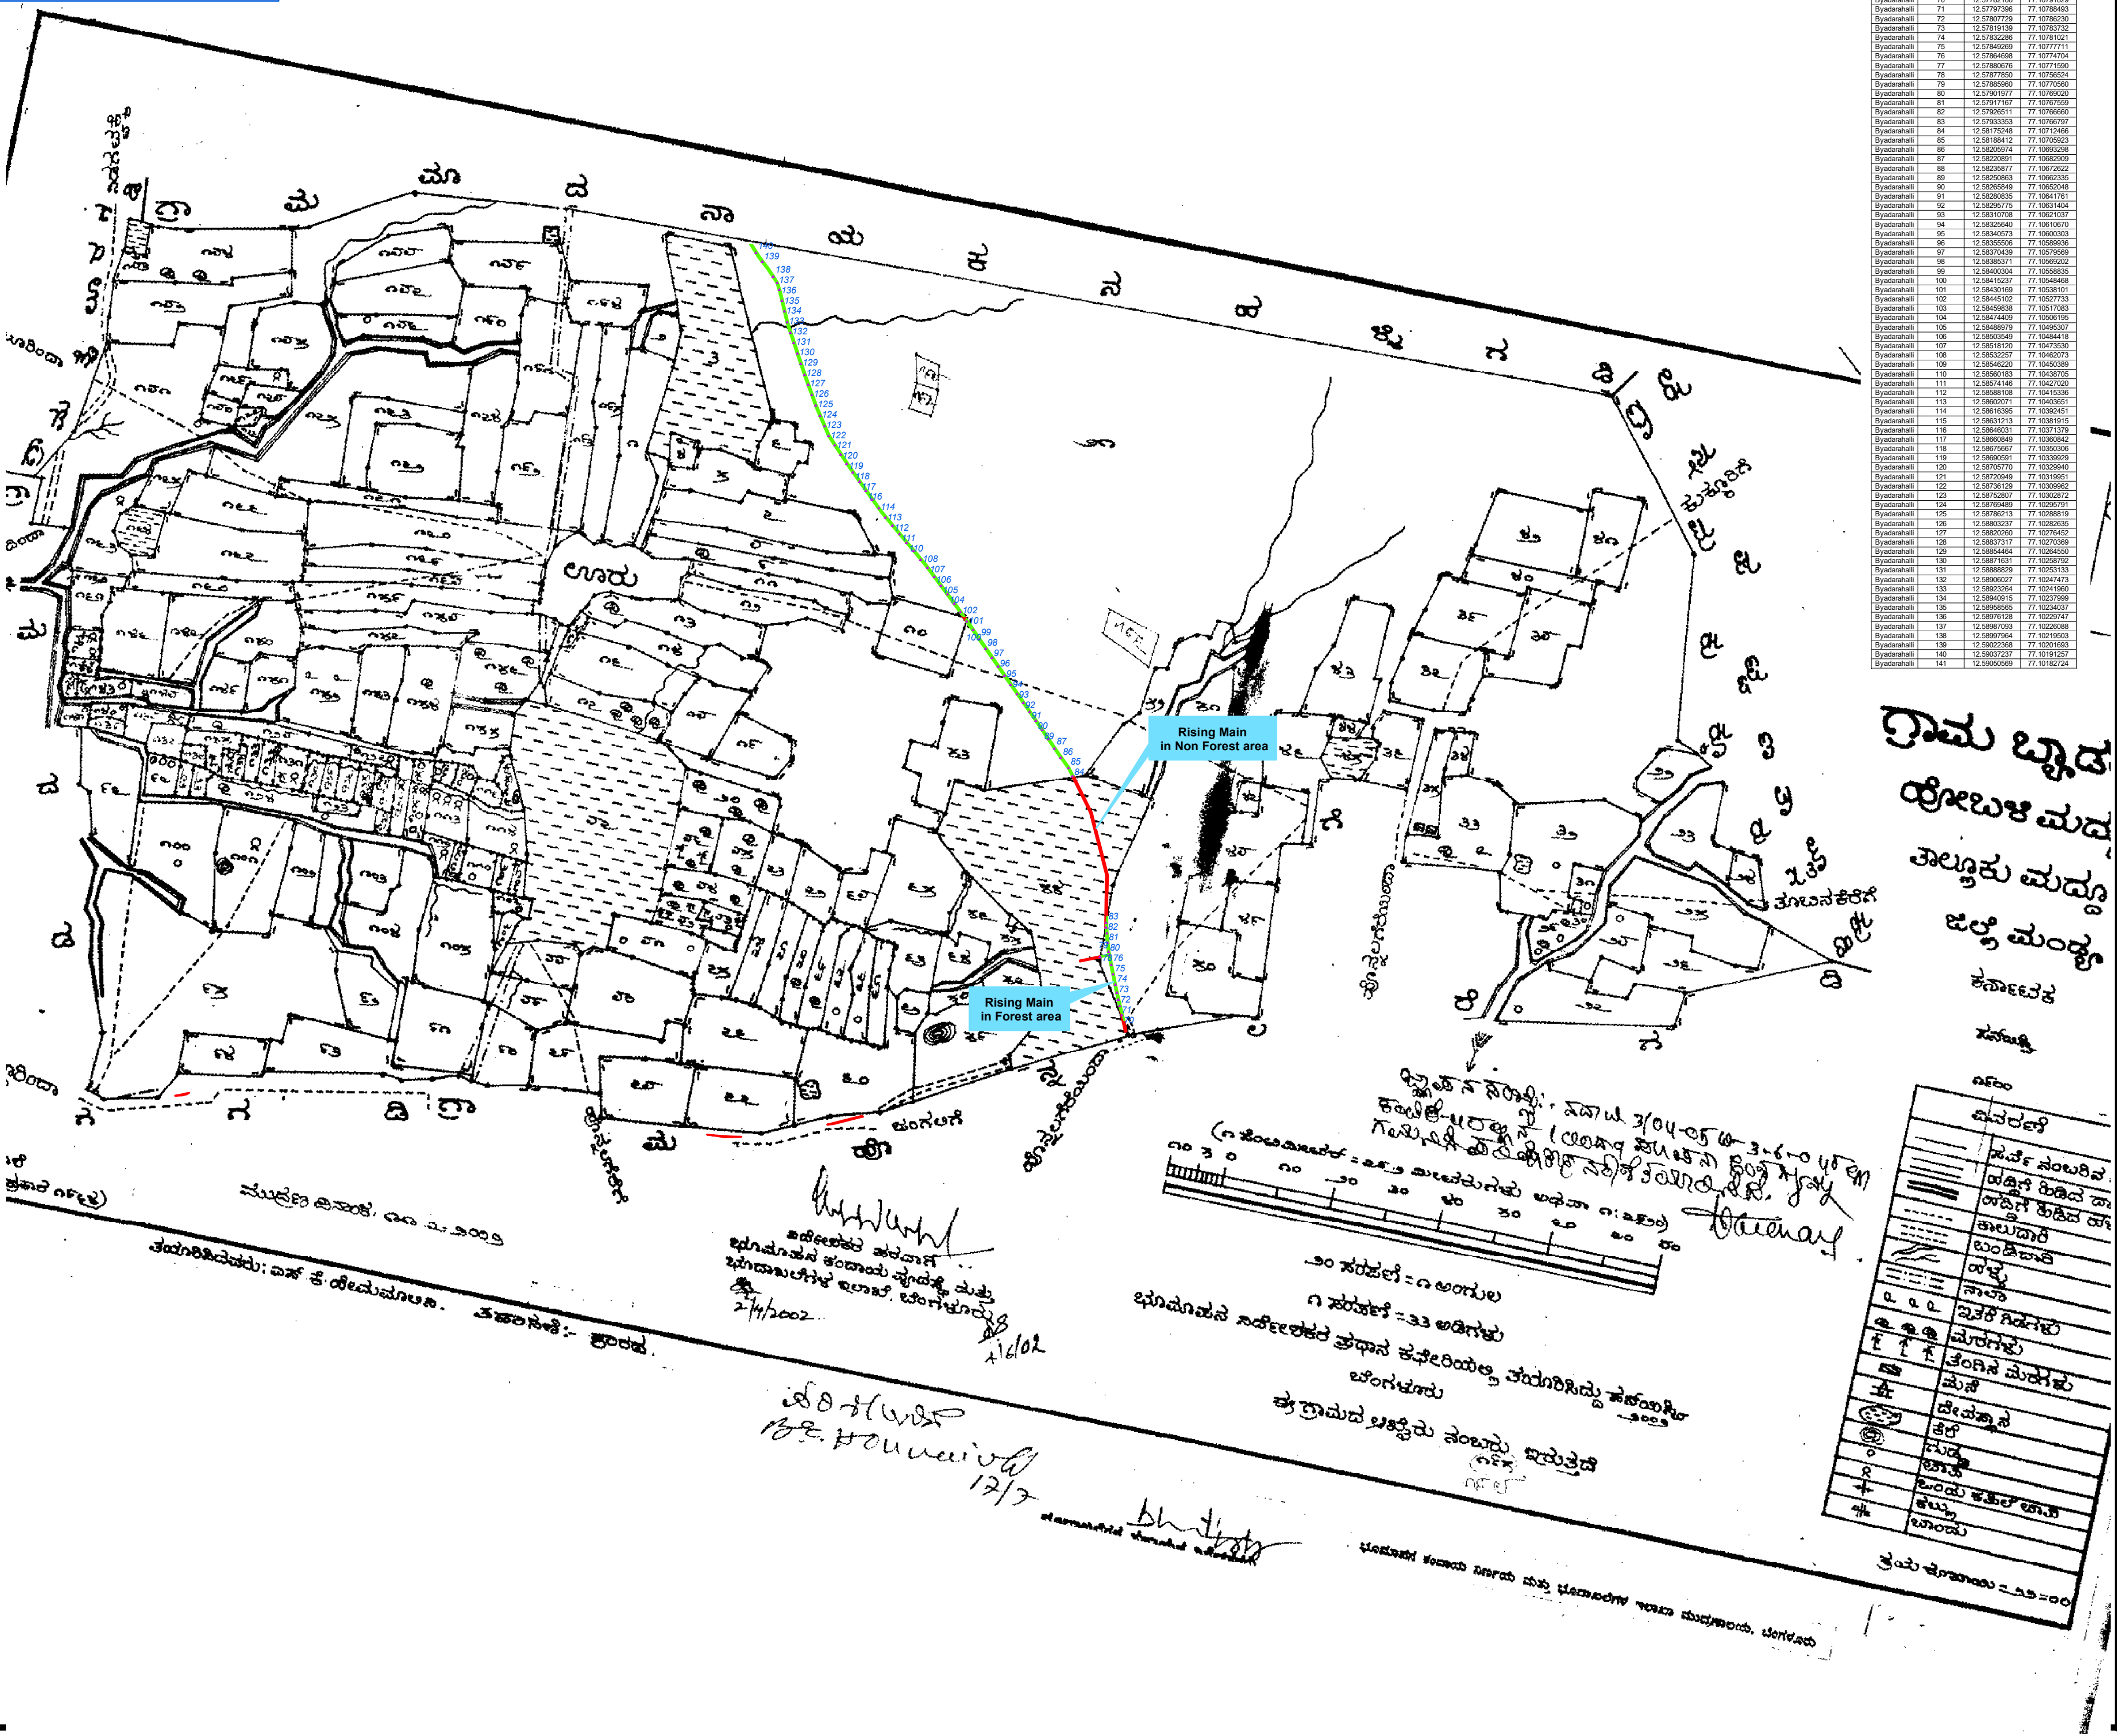

GPS Readings			
Village	GPS ID	Latitude	Longitude
Byadarahalli	70	12.5782168	77.10791829
Byadarahalli	71	12.5780736	77.10788483
Byadarahalli	72	12.5780729	77.10788230
Byadarahalli	73	12.57819139	77.10783732
Byadarahalli	74	12.57832286	77.10781621
Byadarahalli	75	12.57849289	77.10777711
Byadarahalli	76	12.57864698	77.10774704
Byadarahalli	77	12.57890676	77.10771580
Byadarahalli	78	12.57877850	77.10765524
Byadarahalli	79	12.57885960	77.10770560
Byadarahalli	80	12.5781977	77.10769620
Byadarahalli	81	12.57817167	77.10767559
Byadarahalli	82	12.57925511	77.10766660
Byadarahalli	83	12.57833353	77.10766707
Byadarahalli	84	12.58175248	77.10712466
Byadarahalli	85	12.58188412	77.10705623
Byadarahalli	86	12.58200974	77.10692096
Byadarahalli	87	12.58220891	77.10682899
Byadarahalli	88	12.58235877	77.10672822
Byadarahalli	89	12.58250883	77.10662335
Byadarahalli	90	12.58259849	77.10652048
Byadarahalli	91	12.58280835	77.10641761
Byadarahalli	92	12.58296775	77.10631484
Byadarahalli	93	12.58310708	77.10621037
Byadarahalli	94	12.58325640	77.10610670
Byadarahalli	95	12.58340573	77.10600303
Byadarahalli	96	12.58355505	77.10589936
Byadarahalli	97	12.58370439	77.10579569
Byadarahalli	98	12.58385371	77.10569202
Byadarahalli	99	12.58400304	77.10558835
Byadarahalli	100	12.58415237	77.10548468
Byadarahalli	101	12.58430169	77.10538101
Byadarahalli	102	12.58445102	77.10527733
Byadarahalli	103	12.58459838	77.10517366
Byadarahalli	104	12.58474469	77.10506999
Byadarahalli	105	12.58489102	77.10496632
Byadarahalli	106	12.58503549	77.10486265
Byadarahalli	107	12.58518180	77.10475898
Byadarahalli	108	12.58532817	77.10465531
Byadarahalli	109	12.58547448	77.10455164
Byadarahalli	110	12.58562083	77.10444797
Byadarahalli	111	12.58576714	77.10434430
Byadarahalli	112	12.58591345	77.10424063
Byadarahalli	113	12.58605976	77.10413696
Byadarahalli	114	12.58620607	77.10403329
Byadarahalli	115	12.58635238	77.10392962
Byadarahalli	116	12.58649869	77.10382595
Byadarahalli	117	12.58664500	77.10372228
Byadarahalli	118	12.58679131	77.10361861
Byadarahalli	119	12.58693762	77.10351494
Byadarahalli	120	12.58708393	77.10341127
Byadarahalli	121	12.58723024	77.10330760
Byadarahalli	122	12.58737655	77.10320393
Byadarahalli	123	12.58752286	77.10310026
Byadarahalli	124	12.58766917	77.10299659
Byadarahalli	125	12.58781548	77.10289292
Byadarahalli	126	12.58796179	77.10278925
Byadarahalli	127	12.58810810	77.10268558
Byadarahalli	128	12.58825441	77.10258191
Byadarahalli	129	12.58840072	77.10247824
Byadarahalli	130	12.58854703	77.10237457
Byadarahalli	131	12.58869334	77.10227090
Byadarahalli	132	12.58883965	77.10216723
Byadarahalli	133	12.58898596	77.10206356
Byadarahalli	134	12.58913227	77.10195989
Byadarahalli	135	12.58927858	77.10185622
Byadarahalli	136	12.58942489	77.10175255
Byadarahalli	137	12.58957120	77.10164888
Byadarahalli	138	12.58971751	77.10154521
Byadarahalli	139	12.58986382	77.10144154
Byadarahalli	140	12.58999999	77.10133787
Byadarahalli	141	12.59013630	77.10123420

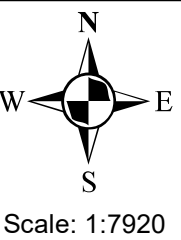

Scale: 1:7920
1 centimeter = 79 meters

Project Name: Proposed Bannahalli Lift Irrigation Scheme
in Maddur Taluk of Mandya District

Description: Georeferenced map of Proposed
Bannahalli Lift Irrigation Scheme
on Cadastral maps Zoomed

Taluk : Maddur
District : Mandya
Byadarahalli Cadastral map

Summary of Forest and Non Forest area

Sl No	Component	Area in Ha		
		Forest area	Non Forest area	Total
1	Intake Chamber		0.0254	0.0254
2	Jack well cum Pump house		0.1479	0.1479
3	Rising Main	0.7569	4.3154	5.0723
4	Distributary Pipeline	0.0908	3.9937	4.0845
Total		0.8477	8.4824	9.3301

Note*: Rising main Pipe line trench width is 3.5 Meter
Distributary Pipe line trench width is 2.0 Meter
(Distributary Chember L-1.5X W1.5 Mtr structures
with in the Rising main & Distributary pipeline trench)


Legend

- Waterbody
- Division Boundary
- Village Boundary
- Cadastral Boundary
- Pipe line segment in Forest area
- Pipe line segment in Non Forest area

Submitted by:


Executive Engineer
CHNL, V C Division,
Mandya

Map-1: At Larger Scale

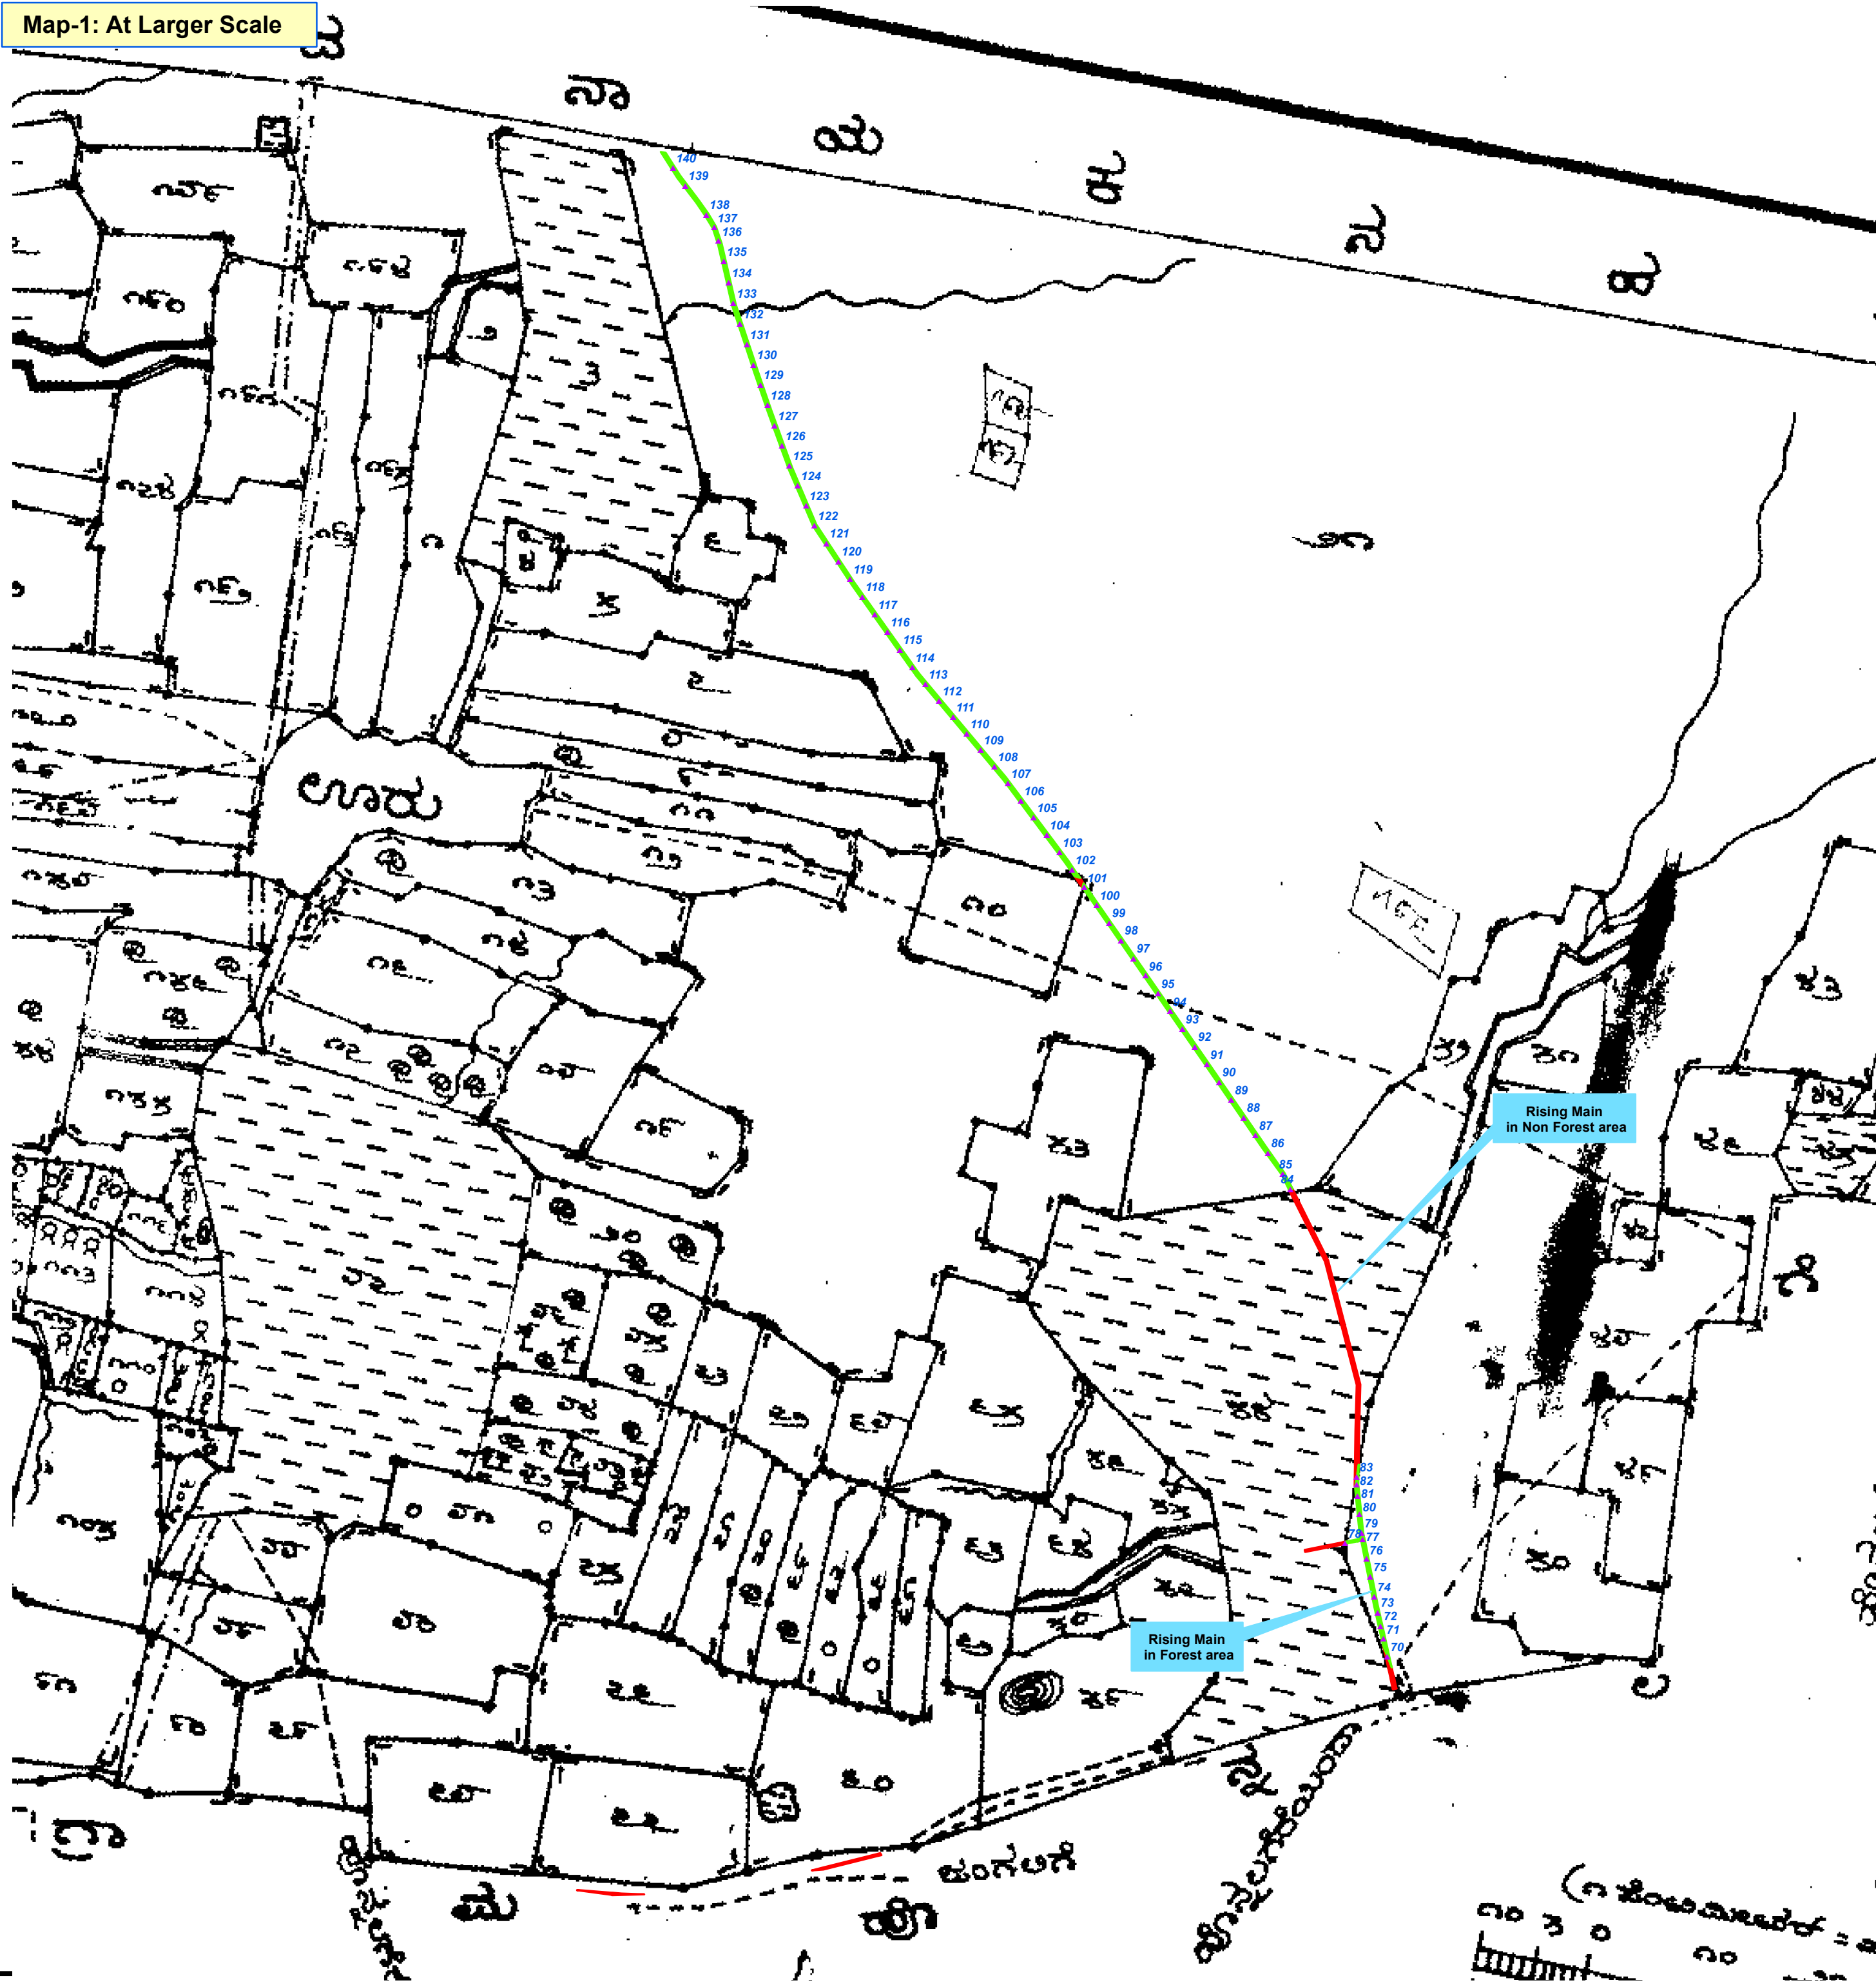

GPS Readings

Village	GPS ID	Latitude	Longitude
Byadarahalli	70	12.57782166	77.10791829
Byadarahalli	71	12.57797396	77.10788493
Byadarahalli	72	12.57807729	77.10786230
Byadarahalli	73	12.57819139	77.10783732
Byadarahalli	74	12.57832286	77.10781021
Byadarahalli	75	12.57849269	77.10777711
Byadarahalli	76	12.57864698	77.10774704
Byadarahalli	77	12.57880676	77.10771590
Byadarahalli	78	12.57877850	77.10756524
Byadarahalli	79	12.57885960	77.10770560
Byadarahalli	80	12.57901977	77.10769020
Byadarahalli	81	12.57917167	77.10767559
Byadarahalli	82	12.57926511	77.10766660
Byadarahalli	83	12.57933353	77.10766797
Byadarahalli	84	12.58175248	77.10712466
Byadarahalli	85	12.58188412	77.10705923
Byadarahalli	86	12.58205974	77.10693298
Byadarahalli	87	12.58220891	77.10682909
Byadarahalli	88	12.58235877	77.10672622
Byadarahalli	89	12.58250863	77.10662335
Byadarahalli	90	12.58265849	77.10652048
Byadarahalli	91	12.58280835	77.10641761
Byadarahalli	92	12.58295775	77.10631404
Byadarahalli	93	12.58310708	77.10621037
Byadarahalli	94	12.58325640	77.10610670
Byadarahalli	95	12.58340573	77.10600303
Byadarahalli	96	12.58355506	77.10589936
Byadarahalli	97	12.58370439	77.10579569
Byadarahalli	98	12.58385371	77.10569202
Byadarahalli	99	12.58400304	77.10558835
Byadarahalli	100	12.58415237	77.10548468
Byadarahalli	101	12.58430169	77.10538101
Byadarahalli	102	12.58445102	77.10527733
Byadarahalli	103	12.58459838	77.10517083
Byadarahalli	104	12.58474409	77.10506195
Byadarahalli	105	12.58488979	77.10495307
Byadarahalli	106	12.58503549	77.10484418
Byadarahalli	107	12.58518120	77.10473530
Byadarahalli	108	12.58532257	77.10462073
Byadarahalli	109	12.58546220	77.10450389
Byadarahalli	110	12.58560183	77.10438705
Byadarahalli	111	12.58574146	77.10427020
Byadarahalli	112	12.58588108	77.10415336
Byadarahalli	113	12.58602071	77.10403651
Byadarahalli	114	12.58616395	77.10392451
Byadarahalli	115	12.58631213	77.10381915
Byadarahalli	116	12.58646031	77.10371379
Byadarahalli	117	12.58660849	77.10360842
Byadarahalli	118	12.58675667	77.10350306
Byadarahalli	119	12.58690591	77.10339929
Byadarahalli	120	12.58705770	77.10329940
Byadarahalli	121	12.58720949	77.10319951
Byadarahalli	122	12.58736129	77.10309962
Byadarahalli	123	12.58752807	77.10302872
Byadarahalli	124	12.58769489	77.10295791
Byadarahalli	125	12.58786213	77.10288819
Byadarahalli	126	12.58803237	77.10282635
Byadarahalli	127	12.58820260	77.10276452
Byadarahalli	128	12.58837317	77.10270369
Byadarahalli	129	12.58854464	77.10264550
Byadarahalli	130	12.58871631	77.10258792
Byadarahalli	131	12.58888829	77.10253133
Byadarahalli	132	12.58906027	77.10247473
Byadarahalli	133	12.58923264	77.10241960
Byadarahalli	134	12.58940915	77.10237999
Byadarahalli	135	12.58958565	77.10234037
Byadarahalli	136	12.58976128	77.10229747
Byadarahalli	137	12.58987093	77.10226088
Byadarahalli	138	12.58997964	77.10219503
Byadarahalli	139	12.59022368	77.10201693
Byadarahalli	140	12.59037237	77.10191257
Byadarahalli	141	12.59050569	77.10182724

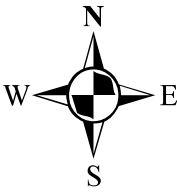

Scale: 1:7920

1 centimeter = 45 meters

Project Name: Proposed Bannahalli Lift Irrigation Scheme
in Maddur Taluk of Mandya District

Description: Georeferenced map of Proposed
Bannahalli Lift Irrigation Scheme
on Cadastral maps Zoomed

Taluk : Maddur
District : Mandya

Byadarahalli Cadastral map

Summary of Forest and Non Forest area

Sl No	Component	Area in Ha		
		Forest area	Non Forest area	Total
1	Intake Chamber		0.0254	0.0254
2	Jack well cum Pump house		0.1479	0.1479
3	Rising Main	0.7569	4.3154	5.0723
4	Distributory Pipeline	0.0908	3.9937	4.0845
Total		0.8477	8.4824	9.3301

Note*: Rising main Pipe line trench width is 3.5 Meter
Distributory Pipe line trench width is 2.0 Meter
(Distributory Chember L-1.5X W1.5 Mtr structures
with in the Rising main & Distributory pipeline trench)

Legend

	Waterbody
	Division Boundary
	Village Boundary
	Cadastral Boundary
	Pipe line segment in Forest area
	Pipe line segment in Non Forest area

Submitted by:



Executive Engineer
CHNL, V C Division,
Mandya

ಕರ್ನಾಟಕ ಸರ್ಕಾರ
ಕಾರ್ಯದರ್ಶಿ-ಆರೋಗ್ಯ, ವಸತಿ
ಗೃಹಾಂಗಣ ಸಚಿವರು (ಆರೋಗ್ಯ)
(ಕಚೇರಿ, ಮಂಡ್ಯ)
ದಿನಾಂಕ: 03/08/2023

Map-1: At 1:7920 Scale

GPS Readings

Village	GPS ID	Latitude	Longitude
Hallikere	1	12.53615930	77.10840848
Hallikere	2	12.53633981	77.10841772
Hallikere	3	12.53652033	77.10842696
Hallikere	4	12.53670084	77.10843620
Hallikere	5	12.53688136	77.10844544
Hallikere	6	12.53706188	77.10845468
Hallikere	7	12.53724251	77.10846392
Hallikere	8	12.53742313	77.10847316
Hallikere	9	12.53760375	77.10848240
Hallikere	10	12.53778438	77.10849164
Hallikere	11	12.53796501	77.10850088
Hallikere	12	12.53814562	77.10851012
Hallikere	13	12.53832625	77.10851936
Hallikere	14	12.53850688	77.10852860
Hallikere	15	12.53868750	77.10853784
Hallikere	16	12.53886813	77.10854708
Hallikere	17	12.53904875	77.10855632
Hallikere	18	12.53922938	77.10856556
Hallikere	19	12.53941000	77.10857480
Hallikere	20	12.53959063	77.10858404
Hallikere	21	12.53977125	77.10859328
Hallikere	22	12.53995188	77.10860252
Hallikere	23	12.54013250	77.10861176
Hallikere	24	12.54031313	77.10862100
Hallikere	25	12.54049375	77.10863024
Hallikere	26	12.54067438	77.10863948
Hallikere	27	12.54085500	77.10864872
Hallikere	28	12.54103563	77.10865796
Hallikere	29	12.54121625	77.10866720
Hallikere	30	12.54139688	77.10867644
Hallikere	31	12.54157750	77.10868568
Hallikere	32	12.54175813	77.10869492
Hallikere	33	12.54193875	77.10870416
Hallikere	34	12.54211938	77.10871340
Hallikere	35	12.54230000	77.10872264
Hallikere	36	12.54248063	77.10873188
Hallikere	37	12.54266125	77.10874112
Hallikere	38	12.54284188	77.10875036
Hallikere	39	12.54302250	77.10875960
Hallikere	40	12.54320313	77.10876884
Hallikere	41	12.54338375	77.10877808
Hallikere	42	12.54356438	77.10878732
Hallikere	43	12.54374500	77.10879656
Hallikere	44	12.54392563	77.10880580
Hallikere	45	12.54410625	77.10881504
Hallikere	46	12.54428688	77.10882428
Hallikere	47	12.54446750	77.10883352
Hallikere	48	12.54464813	77.10884276
Hallikere	49	12.54482875	77.10885200
Hallikere	50	12.54500938	77.10886124
Hallikere	51	12.54519000	77.10887048
Hallikere	52	12.54537063	77.10887972
Hallikere	53	12.54555125	77.10888896
Hallikere	54	12.54573188	77.10889820
Hallikere	55	12.54591250	77.10890744
Hallikere	56	12.54609313	77.10891668
Hallikere	57	12.54627375	77.10892592
Hallikere	58	12.54645438	77.10893516
Hallikere	59	12.54663500	77.10894440
Hallikere	60	12.54681563	77.10895364
Hallikere	61	12.54699625	77.10896288
Hallikere	62	12.54717688	77.10897212
Hallikere	63	12.54735750	77.10898136
Hallikere	64	12.54753813	77.10899060
Hallikere	65	12.54771875	77.10900000
Hallikere	66	12.54789938	77.10900920
Hallikere	67	12.54807999	77.10901840
Hallikere	68	12.54826063	77.10902760
Hallikere	69	12.54844125	77.10903680

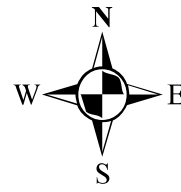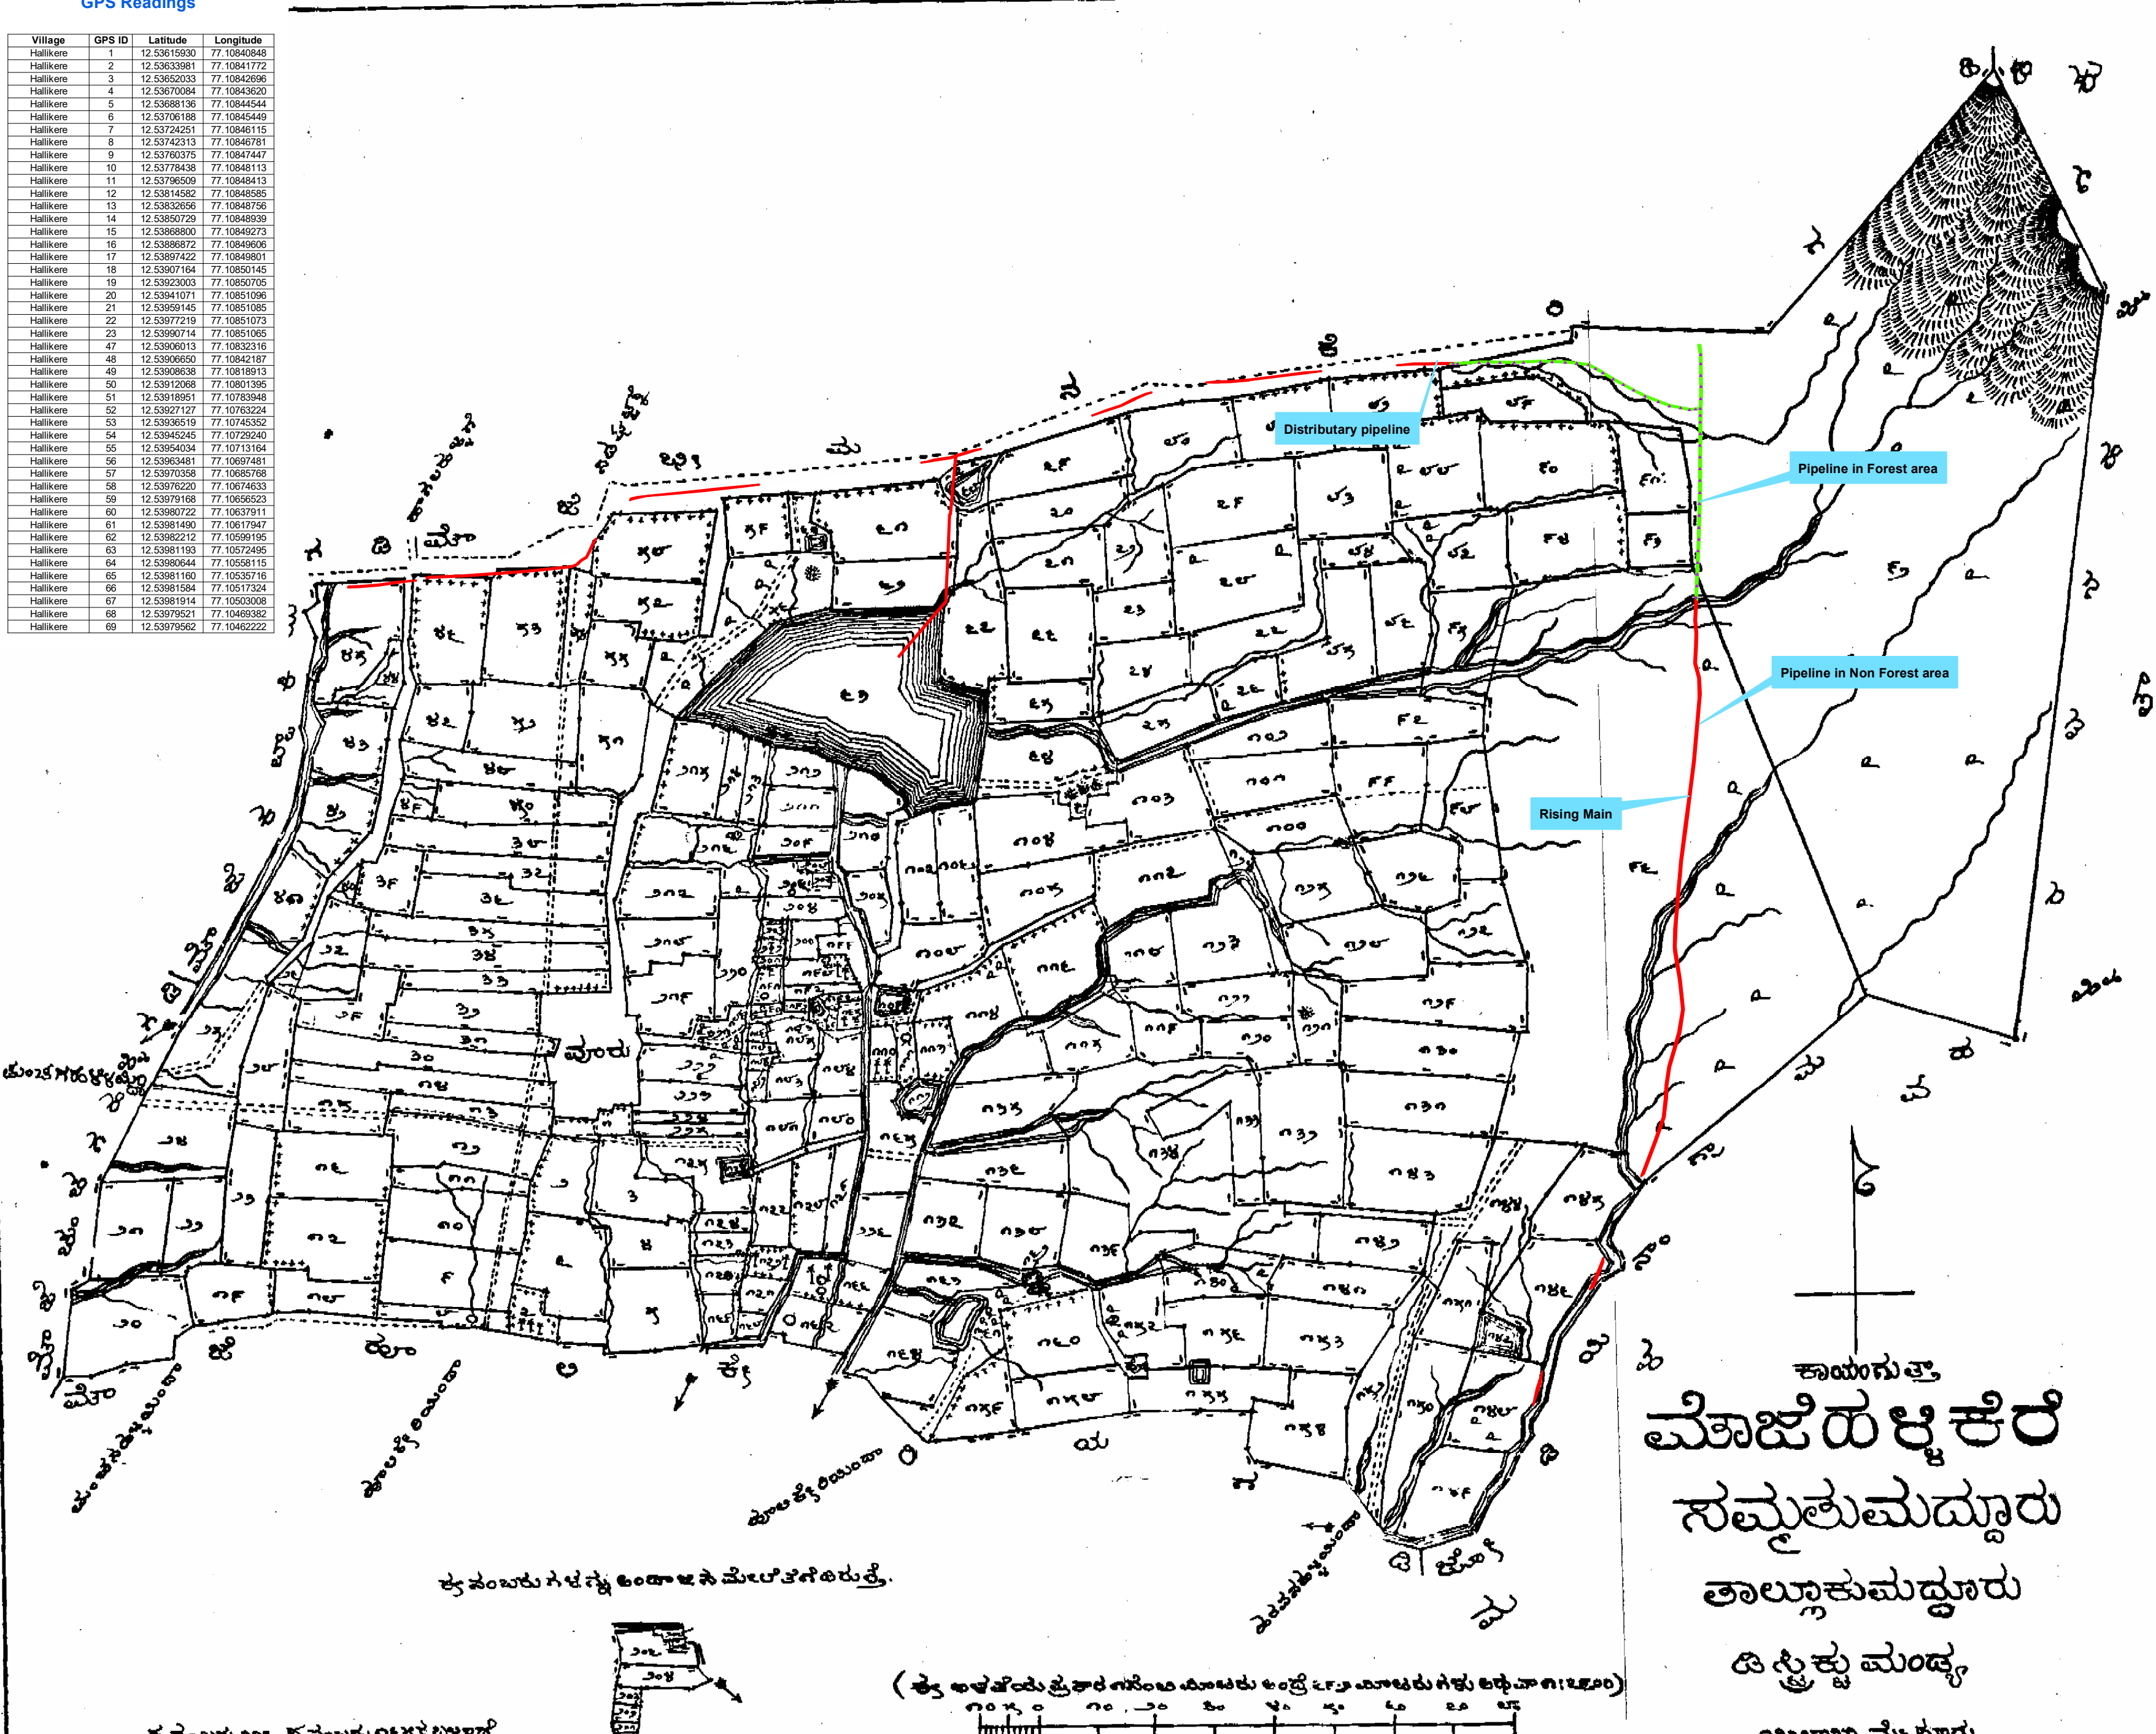

Scale: 1:7920

1 centimeter = 79 meters

Project Name: Proposed Bannahalli Lift Irrigation Scheme
in Maddur Taluk of Mandya District

Description: Georeferenced map of Proposed
Bannahalli Lift Irrigation Scheme
on Cadastral maps Zoomed

Taluk : Maddur
District : Mandya

Hallikere Cadastral map

Summary of Forest and Non Forest area

Sl No	Component	Area in Ha		
		Forest area	Non Forest area	Total
1	Intake Chamber		0.0254	0.0254
2	Jack well cum Pump house		0.1479	0.1479
3	Rising Main	0.7569	4.3154	5.0723
4	Distributary Pipeline	0.0908	3.9937	4.0845
Total		0.8477	8.4824	9.3301

Note* : Rising main Pipe line trench width is 3.5 Meter
Distributary Pipe line trench width is 2.0 Meter
(Distributary Chamber L-1.5X W1.5 Mtr structures
with in the Rising main & Distributary pipeline trench)

Legend

	Waterbody
	Division Boundary
	Village Boundary
	Cadastral Boundary
	Pipe line segment in Forest area
	Pipe line segment in Non Forest area

Submitted by:

Executive Engineer
CNIL, V C Division,
Mandya

ಕಾರ್ಯನುಷ್ಠಾಪಕ
ಮಹಾಜನರ ಕೈಕೆರೆ
ಸಮ್ಮತಮದ್ದಾರು
ತಾಲ್ಲೂಕುಮದ್ದಾರು
ಹಿ ಸ್ವೀಕೃತ ಮಂಡ್ಯ

ಈ ನಕ್ಷೆಯು ಗಣನೀಯ ಅಂಶಗಳನ್ನು ಹೊಂದಿದೆ.



(ಈ ನಕ್ಷೆಯು ಪ್ರಕಾರ ಗಣನೀಯ ಅಂಶಗಳನ್ನು ಹೊಂದಿದೆ)



Map-1: At Larger Scale

GPS Readings

Village	GPS ID	Latitude	Longitude
Hallikere	1	12.53615930	77.10840848
Hallikere	2	12.53633981	77.10841772
Hallikere	3	12.53652033	77.10842696
Hallikere	4	12.53670084	77.10843620
Hallikere	5	12.53688136	77.10844544
Hallikere	6	12.53706188	77.10845468
Hallikere	7	12.53724251	77.10846392
Hallikere	8	12.53742313	77.10847316
Hallikere	9	12.53760375	77.10848240
Hallikere	10	12.53778438	77.10849164
Hallikere	11	12.53796509	77.10850088
Hallikere	12	12.53814582	77.10851012
Hallikere	13	12.53832656	77.10851936
Hallikere	14	12.53850729	77.10852860
Hallikere	15	12.53868800	77.10853784
Hallikere	16	12.53886872	77.10854708
Hallikere	17	12.53897422	77.10855632
Hallikere	18	12.53907164	77.10856556
Hallikere	19	12.53923003	77.10857480
Hallikere	20	12.53941071	77.10858404
Hallikere	21	12.53959145	77.10859328
Hallikere	22	12.53977219	77.10860252
Hallikere	23	12.53990714	77.10861176
Hallikere	47	12.53906013	77.10832316
Hallikere	48	12.53906650	77.10842187
Hallikere	49	12.53908638	77.10818913
Hallikere	50	12.53912068	77.10801395
Hallikere	51	12.53918951	77.10783948
Hallikere	52	12.53927127	77.10763224
Hallikere	53	12.53936519	77.10745352
Hallikere	54	12.53945245	77.10729240
Hallikere	55	12.53954034	77.10713164
Hallikere	56	12.53963481	77.10697481
Hallikere	57	12.53970358	77.10685768
Hallikere	58	12.53976220	77.10674633
Hallikere	59	12.53979168	77.10665523
Hallikere	60	12.53980722	77.10637911
Hallikere	61	12.53981490	77.10617947
Hallikere	62	12.53982212	77.10599195
Hallikere	63	12.53981193	77.10572495
Hallikere	64	12.53980644	77.10558115
Hallikere	65	12.53981160	77.10535716
Hallikere	66	12.53981584	77.10517394
Hallikere	67	12.53981914	77.10503008
Hallikere	68	12.53979521	77.10489382
Hallikere	69	12.53979562	77.10462222

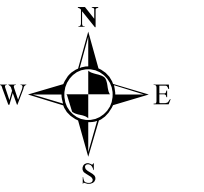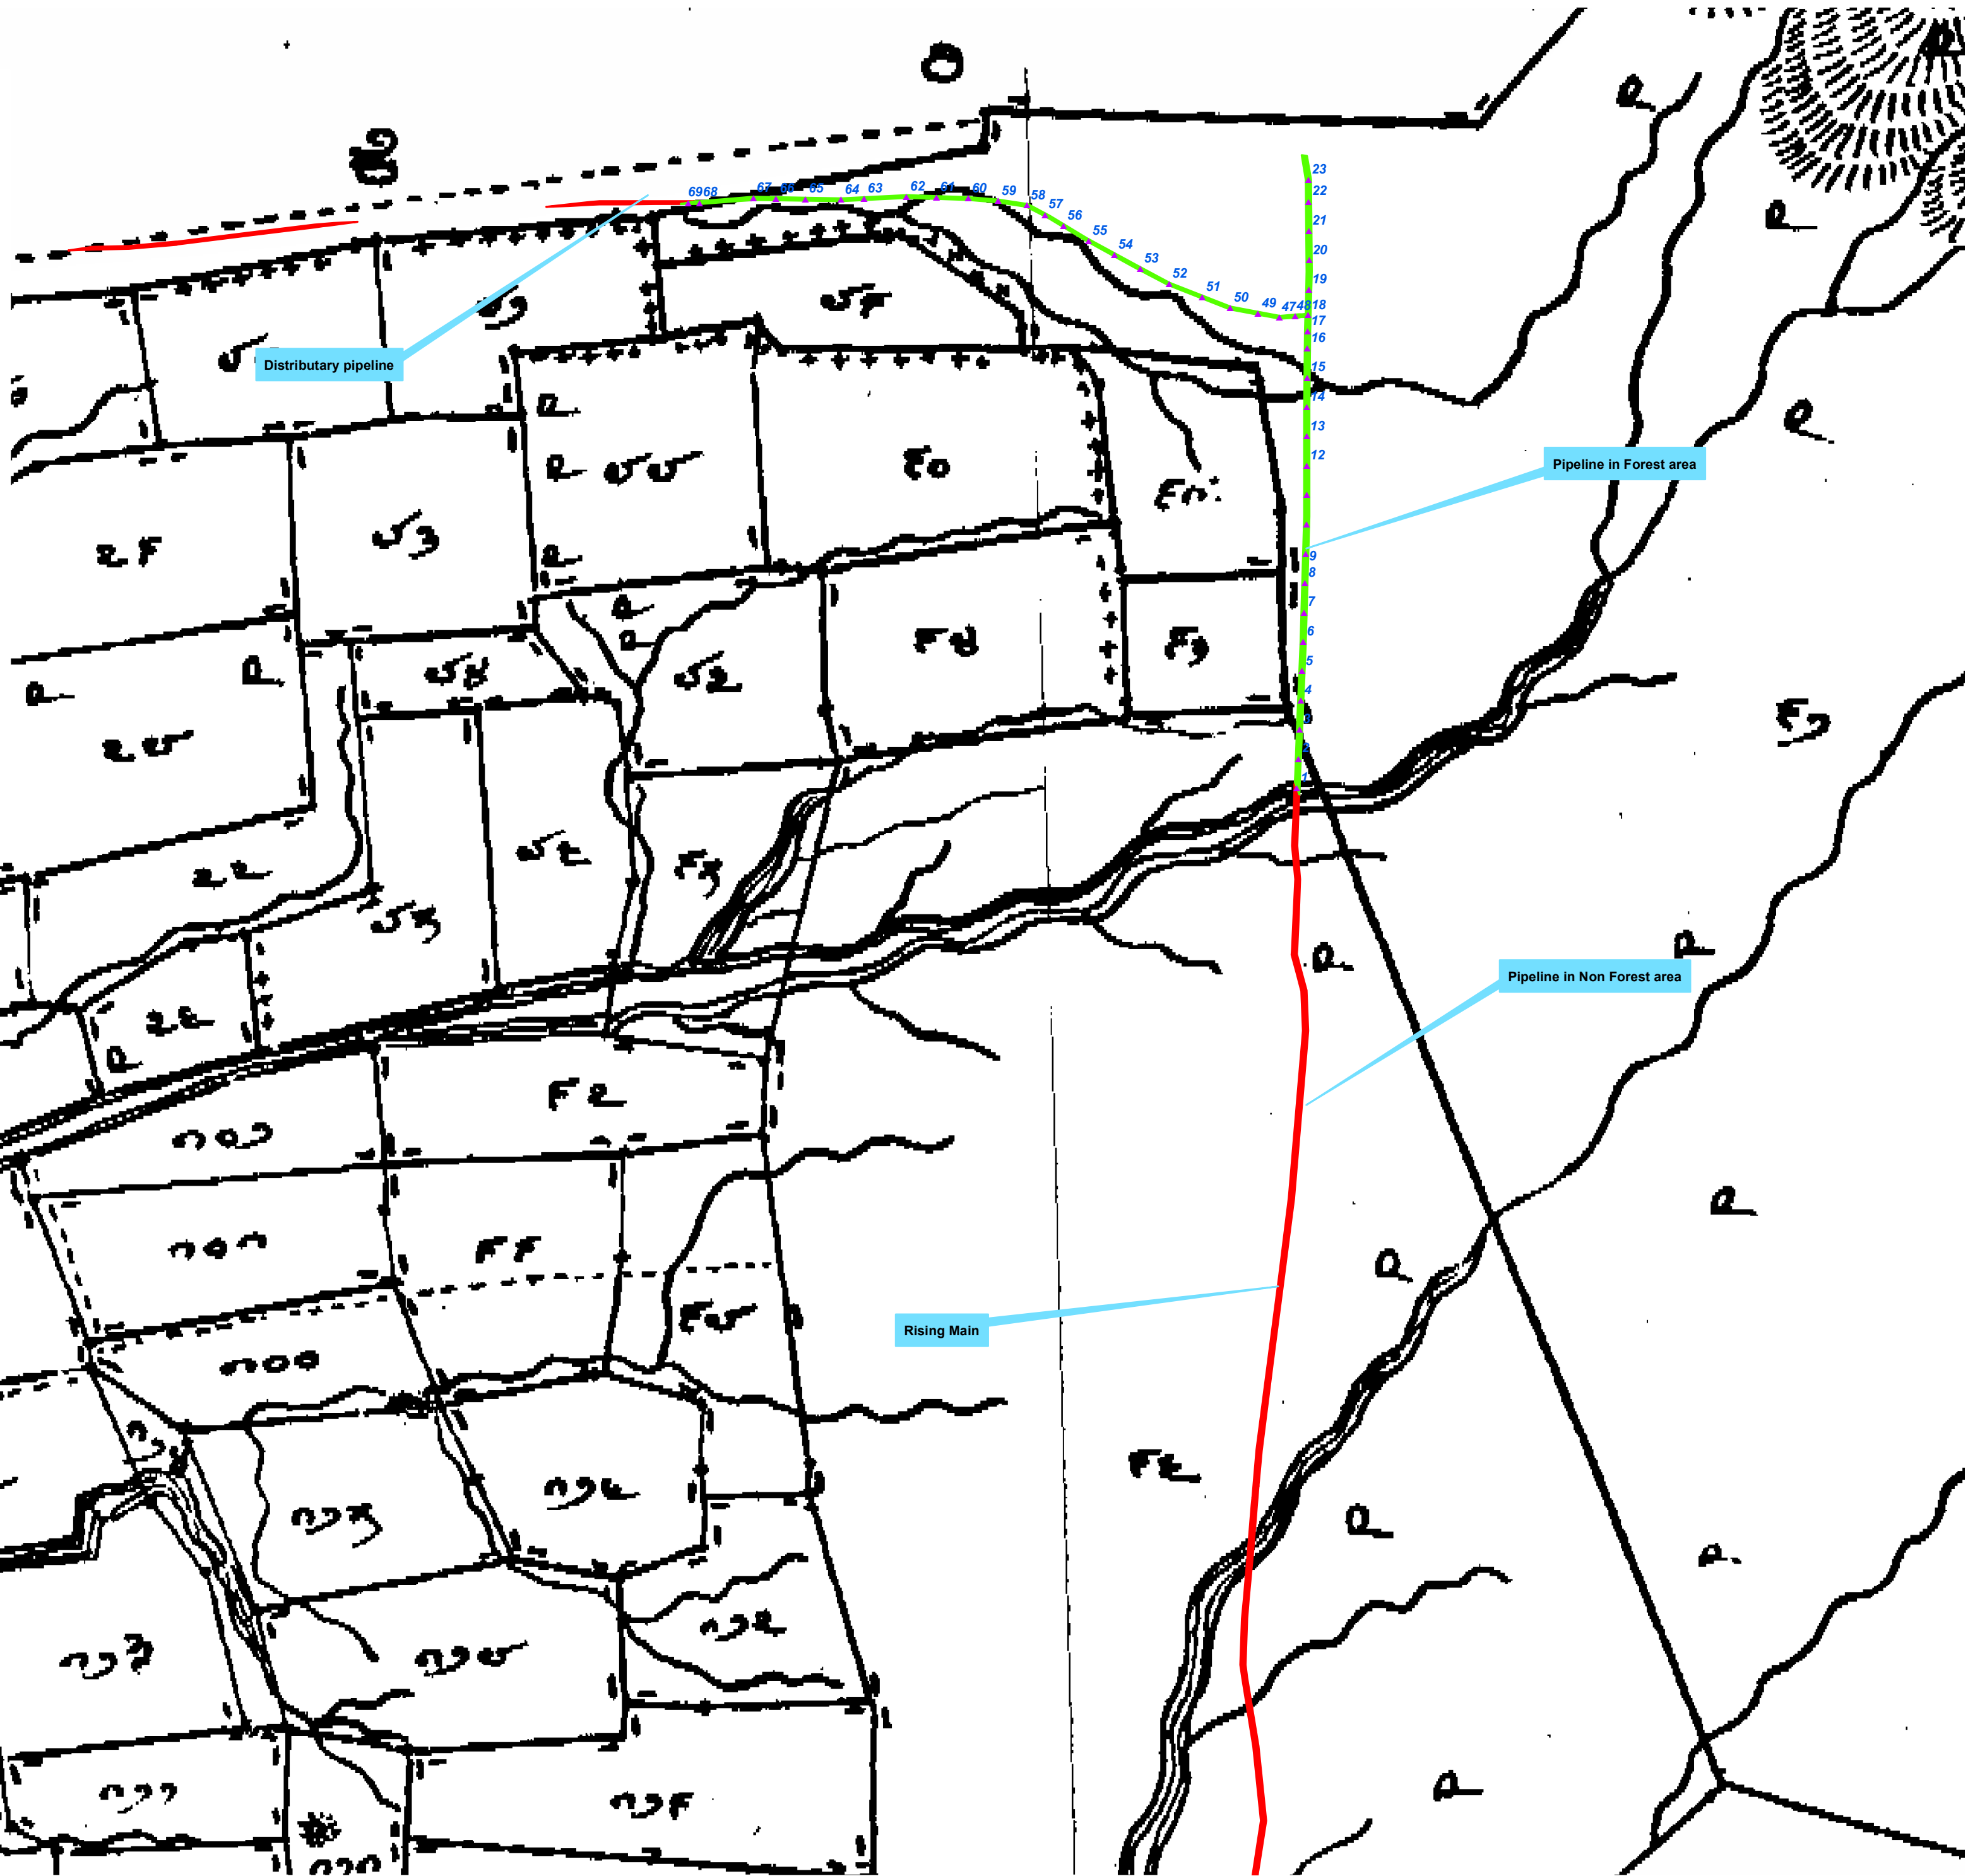

Scale: 1:3250

1 centimeter = 33 meters

Project Name: Proposed Bannahalli Lift Irrigation Scheme
in Maddur Taluk of Mandya District

Description: Georeferenced map of Proposed
Bannahalli Lift Irrigation Scheme
on Cadastral maps Zoomed

Taluk : Maddur
District : Mandya

Hallikere Cadastral map

Summary of Forest and Non Forest area

Sl No	Component	Area in Ha		
		Forest area	Non Forest area	Total
1	Intake Chamber		0.0254	0.0254
2	Jack well cum Pump house		0.1479	0.1479
3	Rising Main	0.7569	4.3154	5.0723
4	Distributary Pipeline	0.0908	3.9937	4.0845
Total		0.8477	8.4824	9.3301

Note* : Rising main Pipe line trench width is 3.5 Meter
Distributary Pipe line trench width is 2.0 Meter
(Distributary Chamber L-1.5X W1.5 Mtr structures
with in the Rising main & Distributary pipeline trench)

Legend

	Waterbody
	Division Boundary
	Village Boundary
	Cadastral Boundary
	Pipe line segment in Forest area
	Pipe line segment in Non Forest area

Submitted by:

Executive Engineer
CNIL, V C Division,
Mandya