
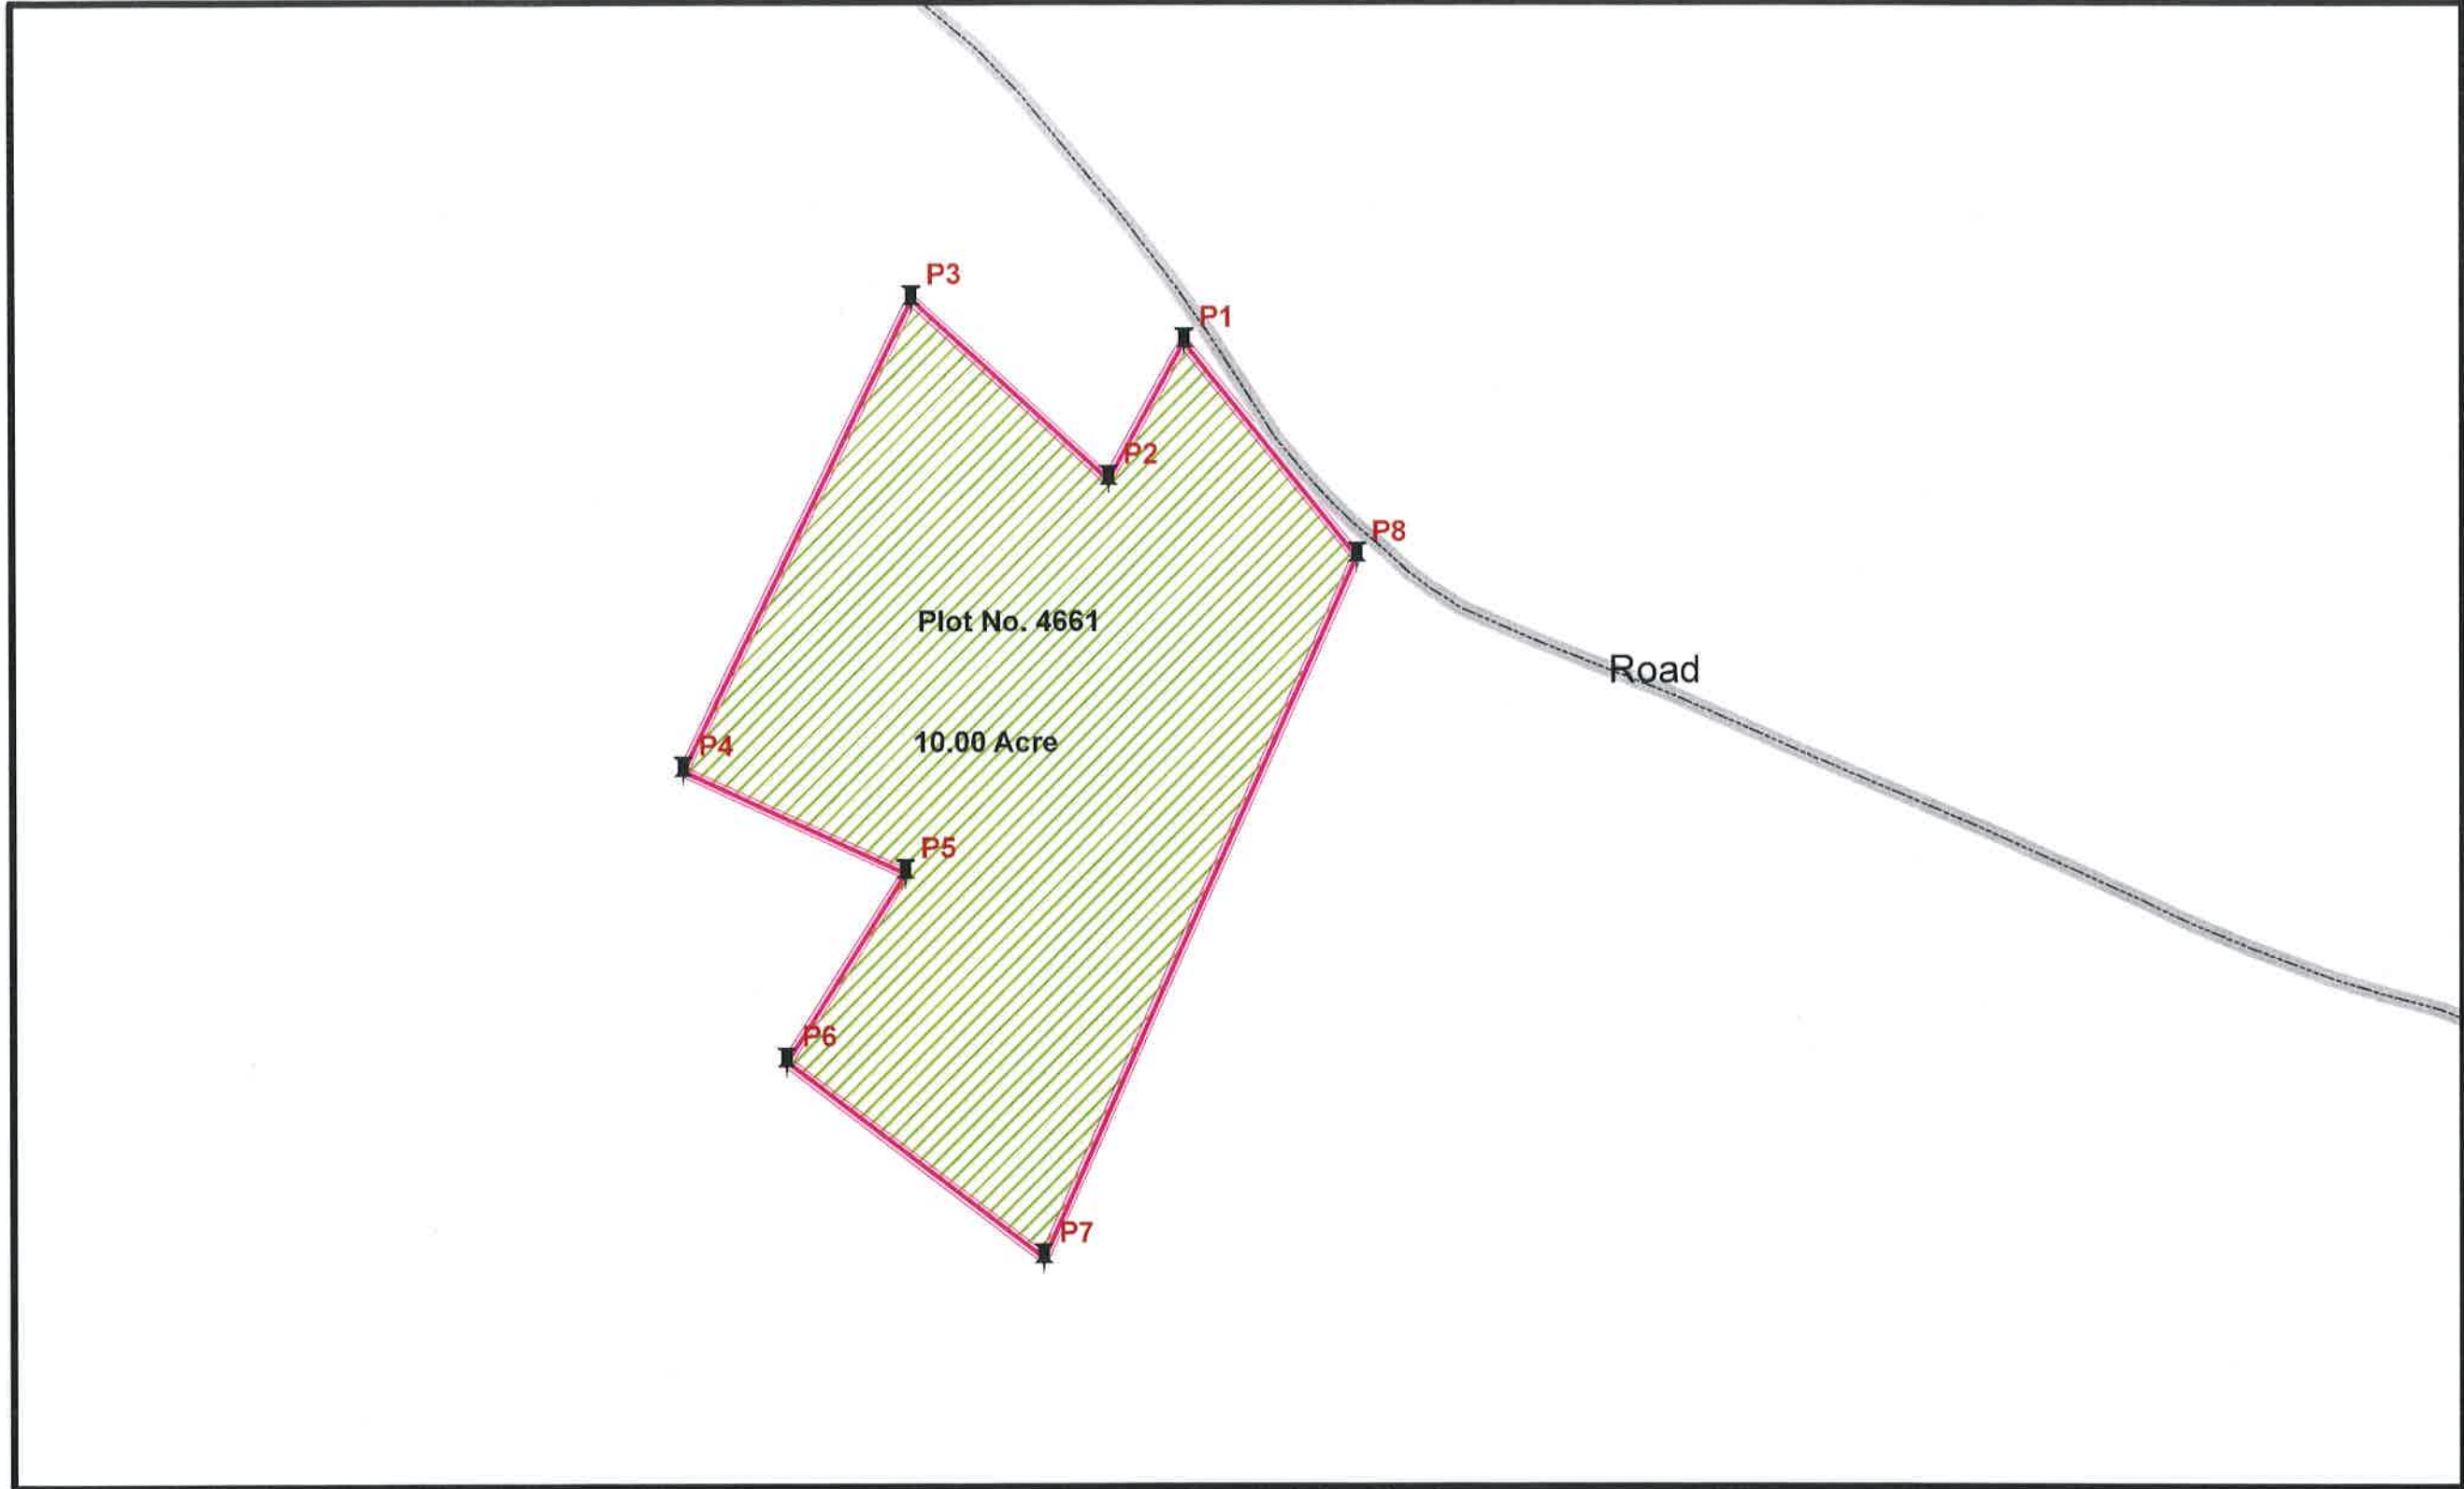


LAND DEMARCATION FOR PROPOSED 132/33 KV GRID SUBS-TATION
AT VILLAGE: BARKI SARIA, TOLA: MADHANIYA, BLOCK: SARIA, DISTRICT: GIRIDIH
FOREST DIVISION: HAZARIBAGH (EAST)

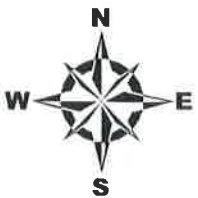

Legend

- Area Boundary
- Road Line
- GM Khas, Jungle Jhari
- GPS Point

GPS_Co-ordinates		
GPS_ID	EASTING-WGS	NORTHING-WGS
P1	85° 54' 5.400" E	24° 9' 54.600" N
P2	85° 54' 4.500" E	24° 9' 53.000" N
P3	85° 54' 2.200" E	24° 9' 55.100" N
P4	85° 53' 59.500" E	24° 9' 49.600" N
P5	85° 54' 2.100" E	24° 9' 48.400" N
P6	85° 54' 0.700" E	24° 9' 46.200" N
P7	85° 54' 3.700" E	24° 9' 43.900" N
P8	85° 54' 7.400" E	24° 9' 52.100" N

SCHEDULE OF LAND						
Sl. No.	Name of Village	Khata No.	Plot No.	Rakba (in Acre)	Area (in Hectare)	Type of Land
1	BARKI SARIA TOLA: MADHANIYA	200	4661	10.00	4.05	GM Khas / Jungle Jhari
Total				10.00	4.05	

[Signature]
12/07/22
Electrical Executive Engineer
Transmission Division
Hazaribagh



JHARKHAND URJA SANCHARAN
NIGAM LIMITED (JUSNL)