
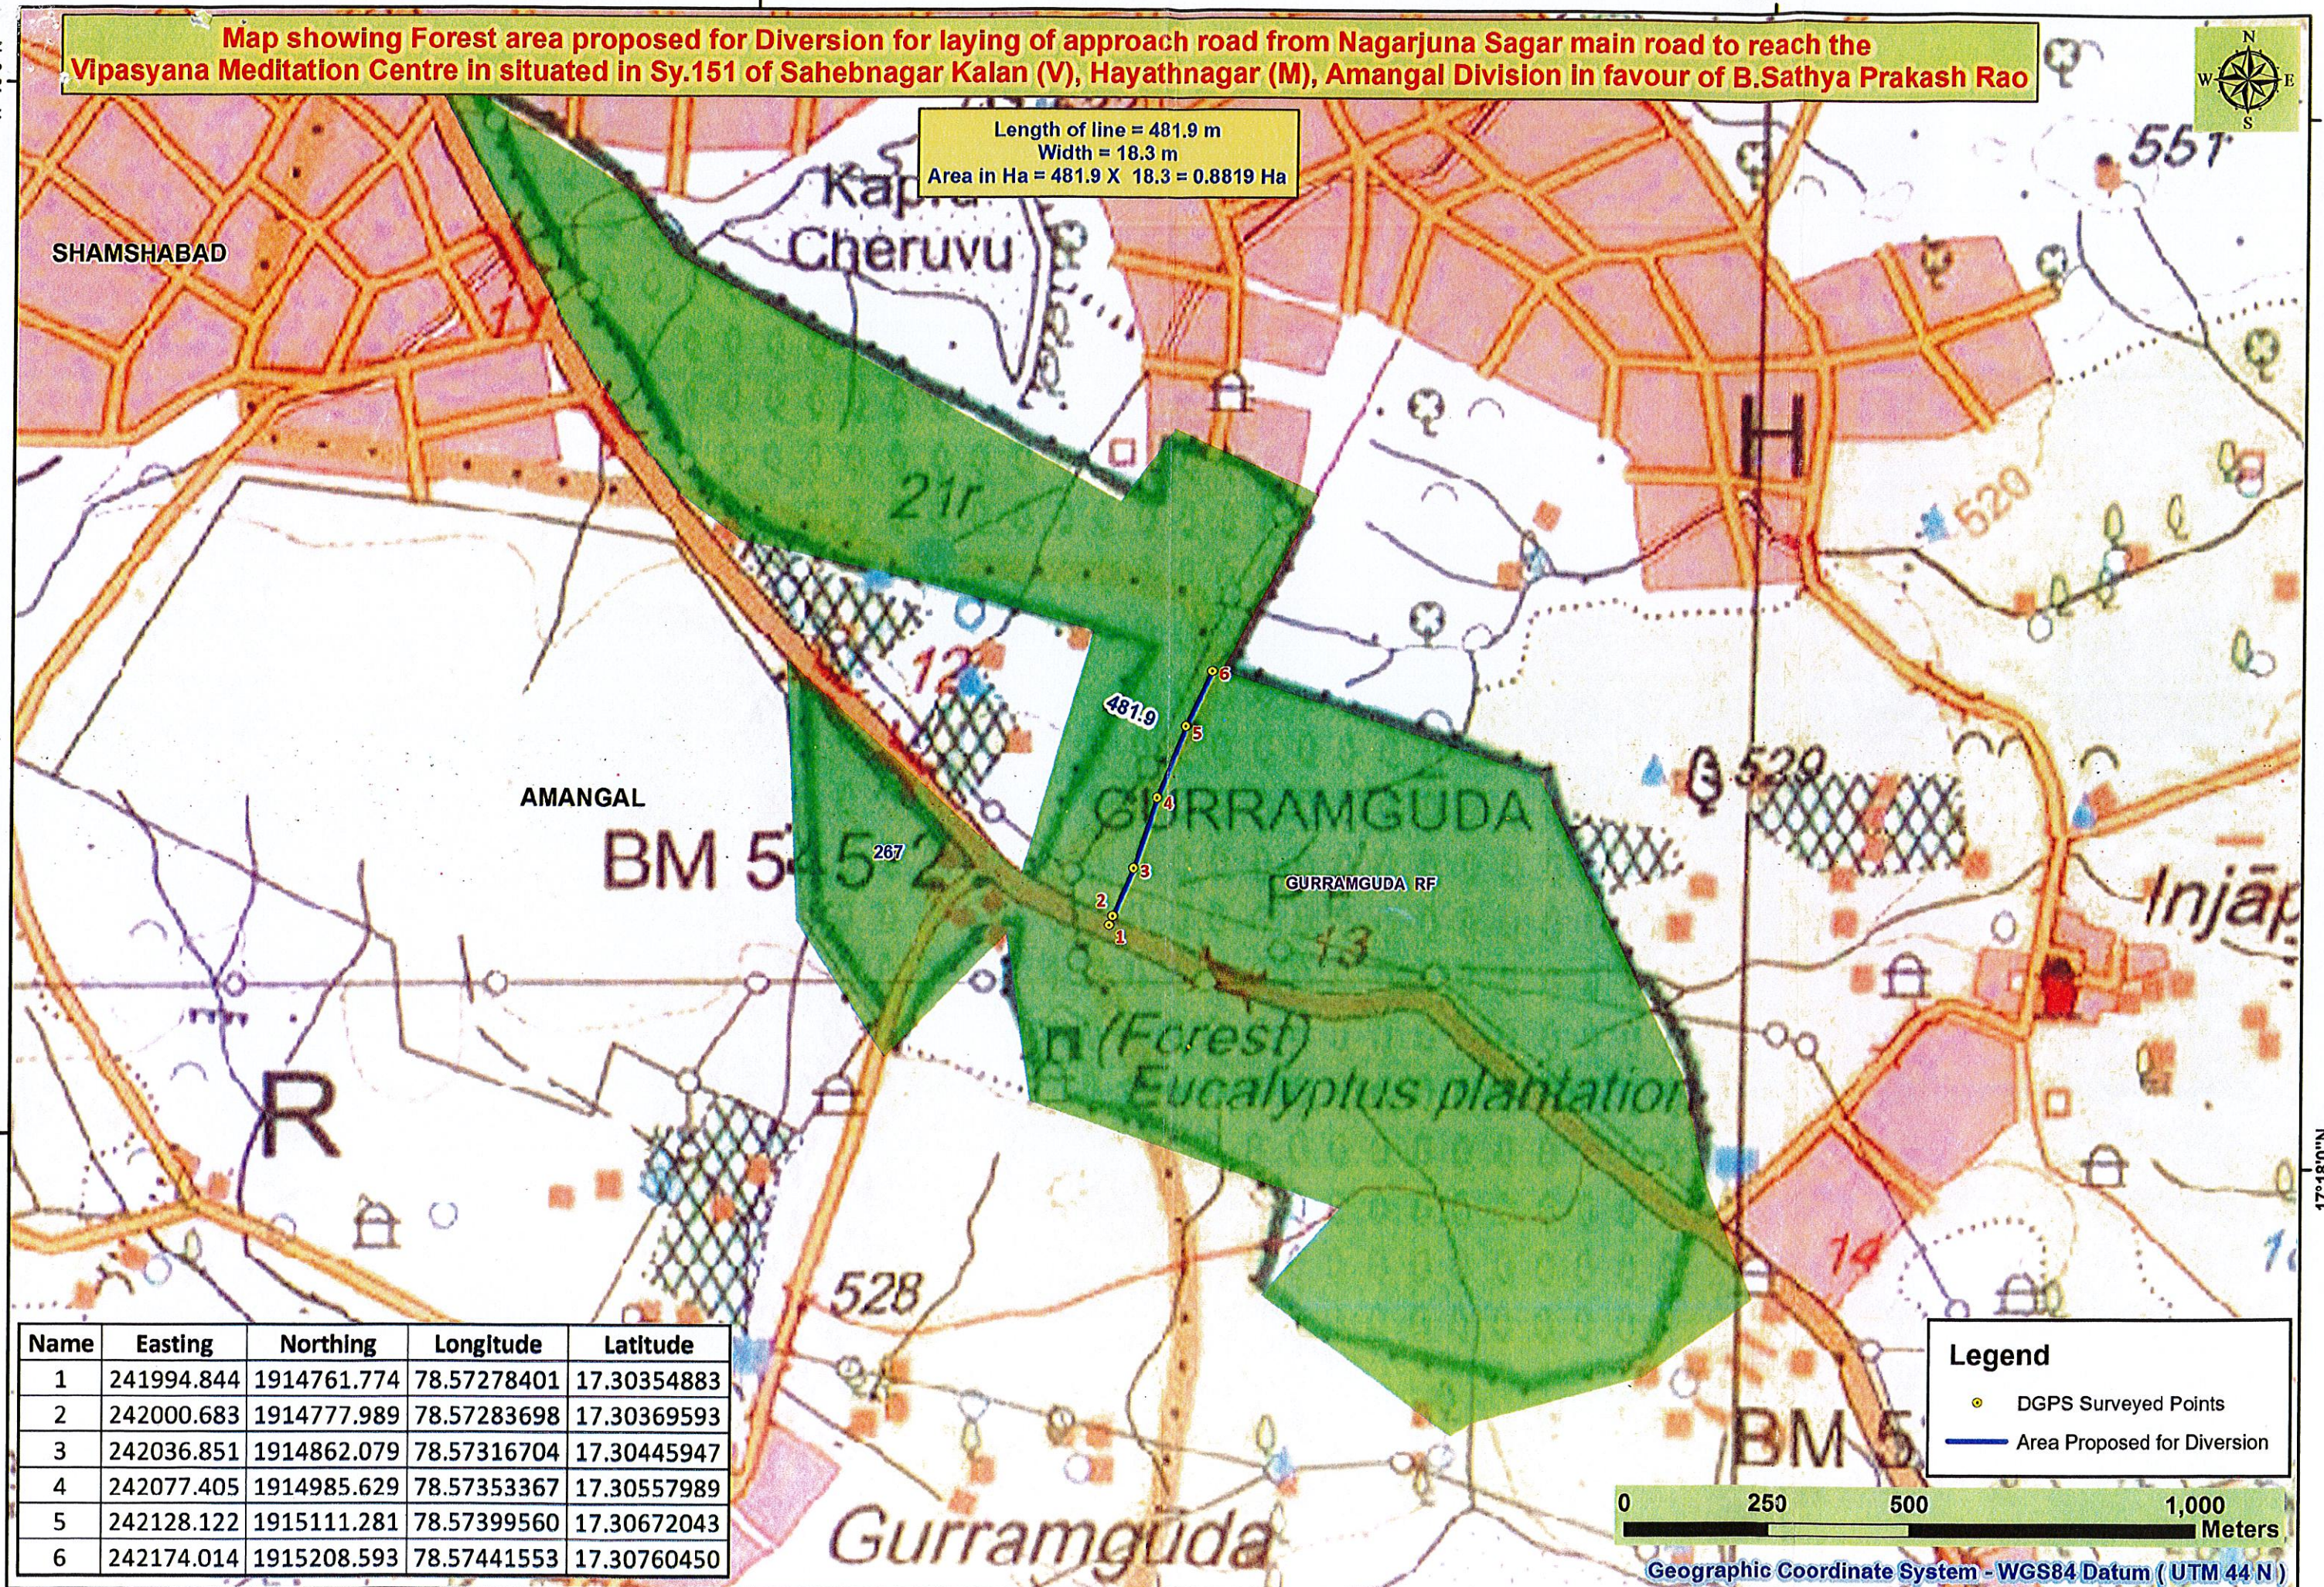


Map showing Forest area proposed for Diversion for laying of approach road from Nagarjuna Sagar main road to reach the Vipasyana Meditation Centre in situated in Sy.151 of Saheb Nagar Kalan (V), Hayathnagar (M), Amangal Division in favour of B.Sathya Prakash Rao

Length of line = 481.9 m
Width = 18.3 m
Area in Ha = 481.9 X 18.3 = 0.8819 Ha

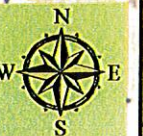

Name	Easting	Northing	Longitude	Latitude
1	241994.844	1914761.774	78.57278401	17.30354883
2	242000.683	1914777.989	78.57283698	17.30369593
3	242036.851	1914862.079	78.57316704	17.30445947
4	242077.405	1914985.629	78.57353367	17.30557989
5	242128.122	1915111.281	78.57399560	17.30672043
6	242174.014	1915208.593	78.57441553	17.30760450

Legend

- DGPS Surveyed Points
- Area Proposed for Diversion

0 250 500 1,000 Meters

Geographic Coordinate System - WGS84 Datum (UTM 44 N)

Tagged to nearest SOI GCP

B. Sathya Prakash Rao