
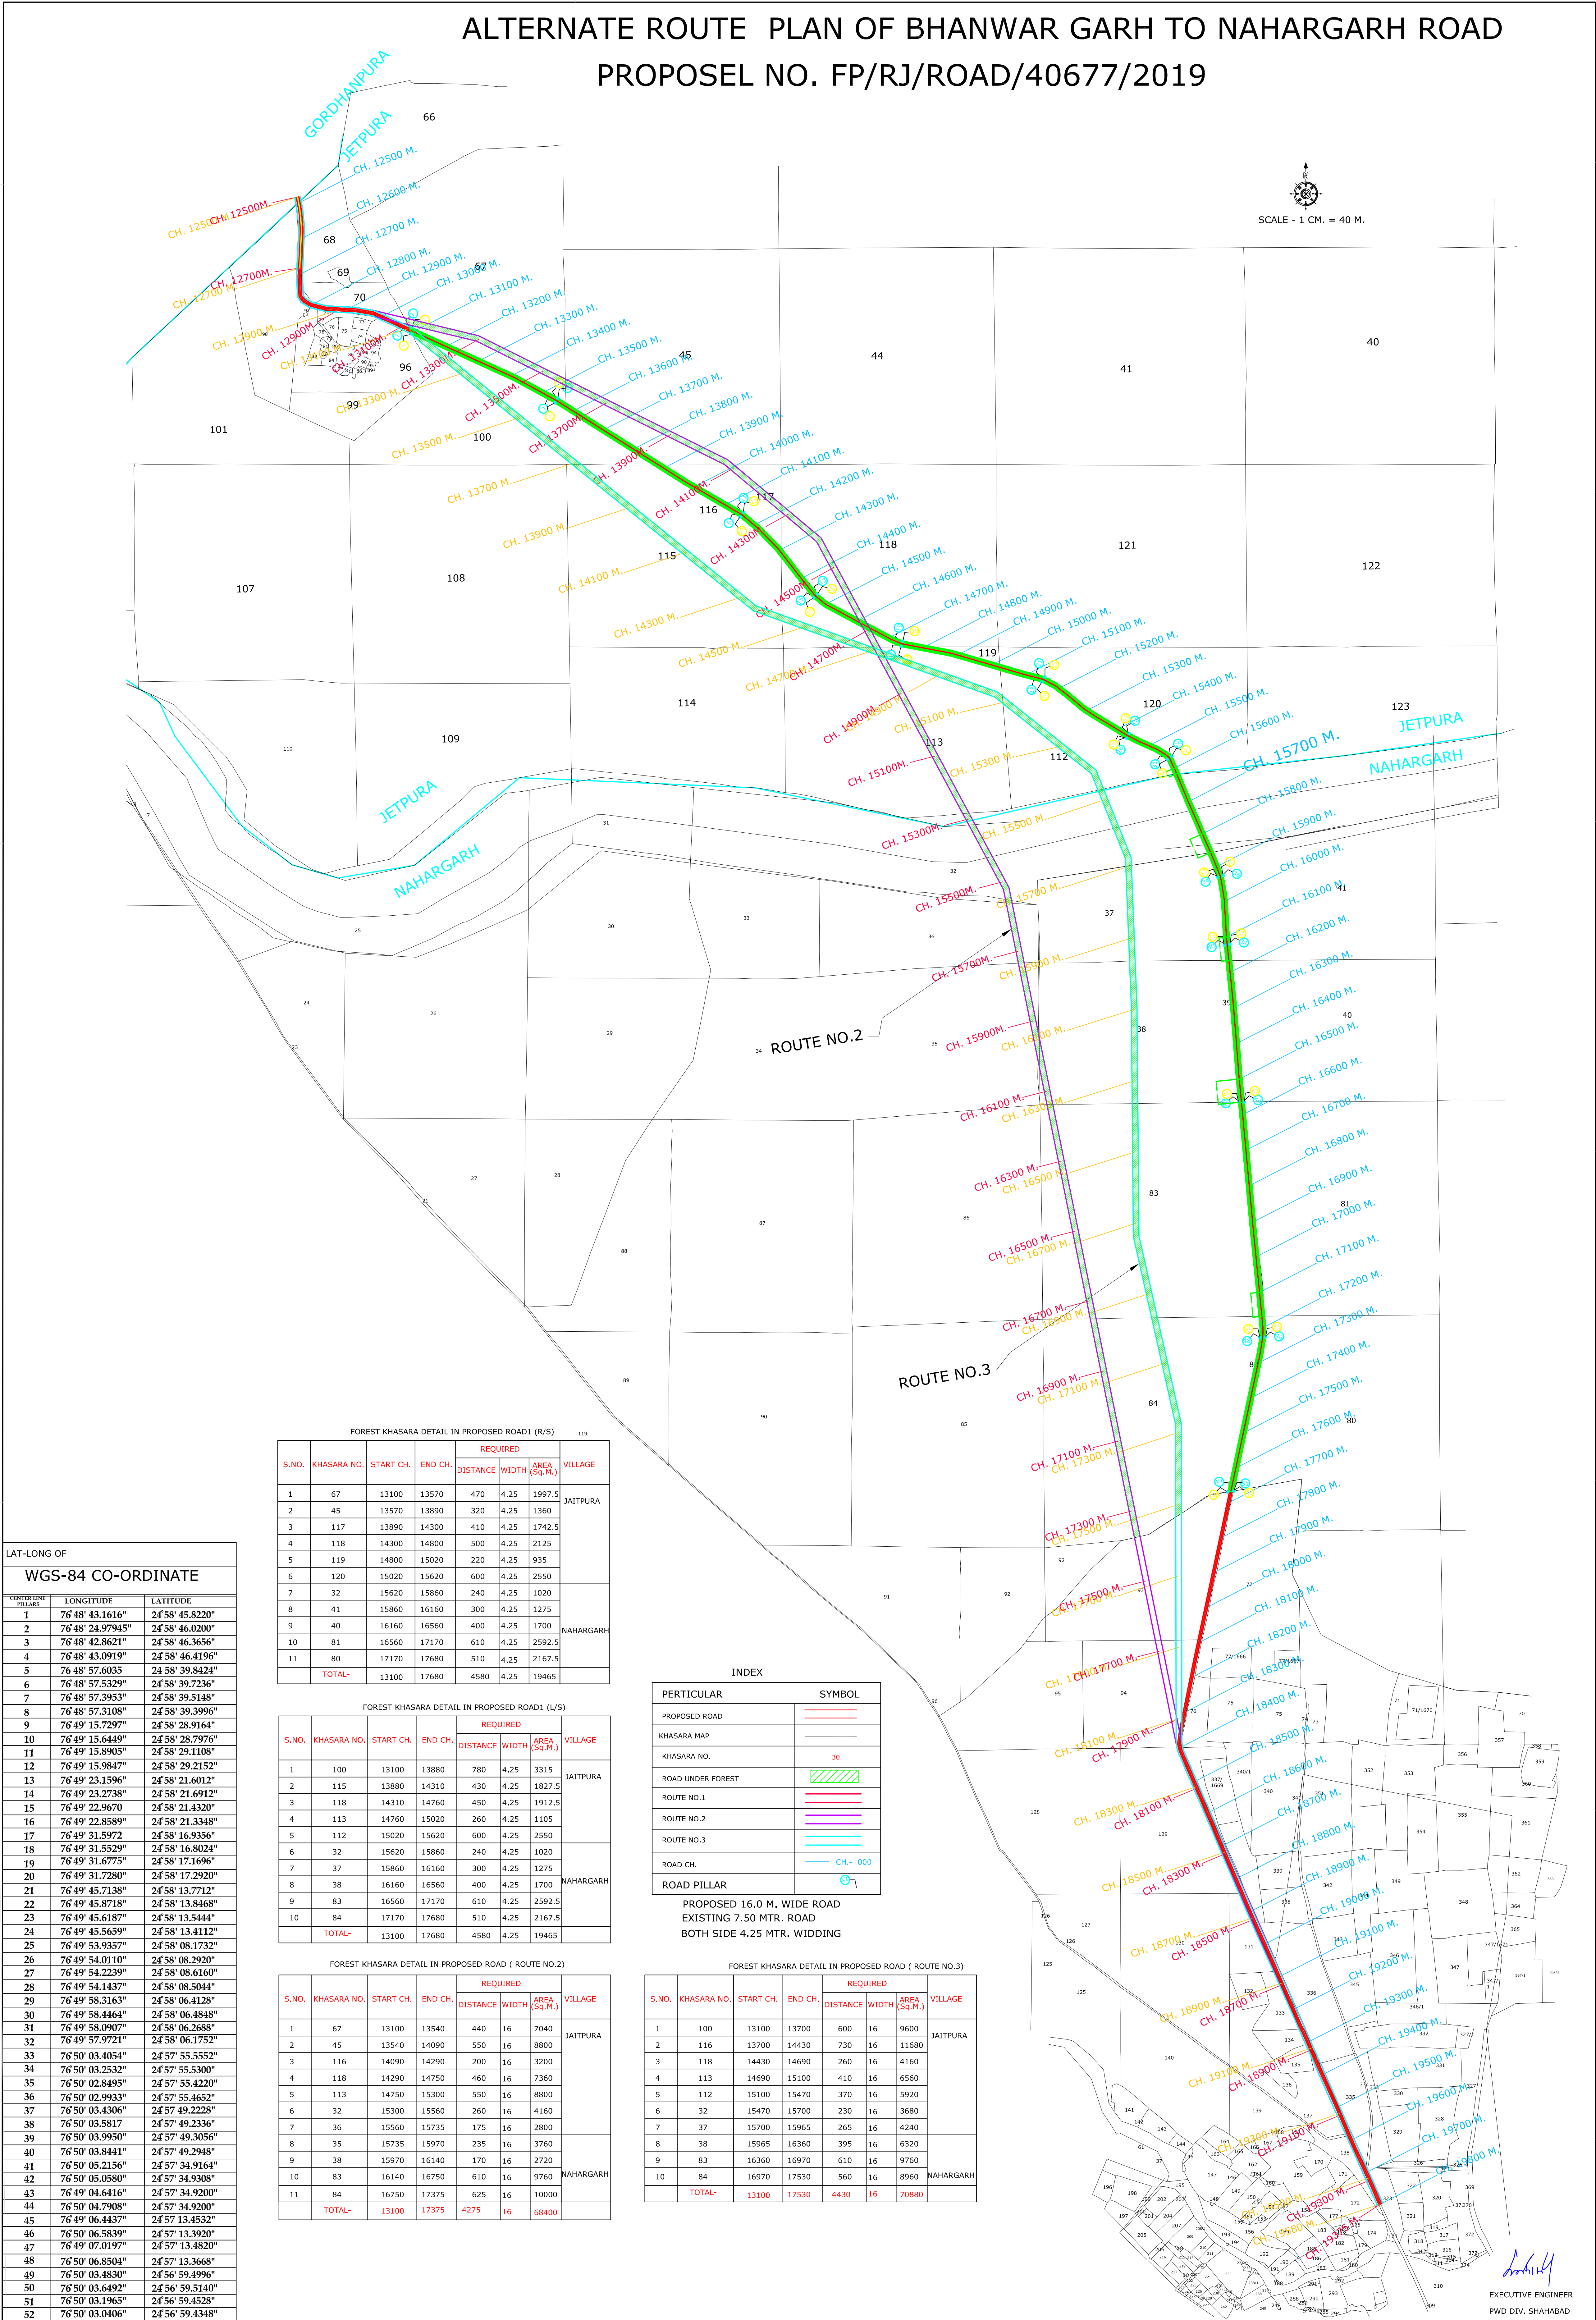


76 48'00.00" 76 48'30.00" 76 49'00.00" 76 49'30.00" 76 50'00.00" 76 50'30.00"

ALTERNATE ROUTE PLAN OF BHANWAR GARH TO NAHARGARH ROAD
PROPOSEL NO. FP/RJ/ROAD/40677/2019

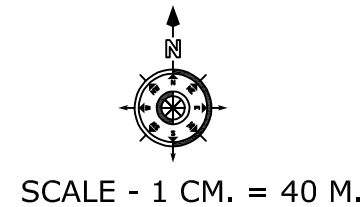

LAT-LONG OF		
WGS-84 CO-ORDINATE		
S.NO.	LONGITUDE	LATITUDE
1	76°48'43.1616"	24°58'45.8220"
2	76°48'24.97945"	24°58'46.0200"
3	76°48'42.8621"	24°58'46.3656"
4	76°48'43.0919"	24°58'46.4196"
5	76°48'57.6035"	24°58'39.8424"
6	76°48'57.5329"	24°58'39.7236"
7	76°48'57.3953"	24°58'39.5148"
8	76°48'57.3108"	24°58'39.3996"
9	76°49'15.7297"	24°58'28.9164"
10	76°49'15.6449"	24°58'28.7976"
11	76°49'15.8905"	24°58'29.1108"
12	76°49'15.9847"	24°58'29.2152"
13	76°49'23.1596"	24°58'21.6012"
14	76°49'23.2738"	24°58'21.6912"
15	76°49'22.9670"	24°58'21.4320"
16	76°49'22.8589"	24°58'21.3348"
17	76°49'31.5972"	24°58'16.9356"
18	76°49'31.5529"	24°58'16.8024"
19	76°49'31.6775"	24°58'17.1696"
20	76°49'31.7280"	24°58'17.2920"
21	76°49'45.7138"	24°58'13.7712"
22	76°49'45.8718"	24°58'13.8468"
23	76°49'45.6187"	24°58'13.5444"
24	76°49'45.5659"	24°58'13.4112"
25	76°49'53.9357"	24°58'08.1732"
26	76°49'54.0110"	24°58'08.2920"
27	76°49'54.2239"	24°58'08.6160"
28	76°49'54.1437"	24°58'08.5044"
29	76°49'58.3163"	24°58'06.4128"
30	76°49'58.4464"	24°58'06.4848"
31	76°49'58.0907"	24°58'06.2688"
32	76°49'57.9721"	24°58'06.1752"
33	76°50'03.4054"	24°57'55.5552"
34	76°50'03.2532"	24°57'55.5300"
35	76°50'02.8495"	24°57'55.4220"
36	76°50'02.9933"	24°57'55.4652"
37	76°50'03.4306"	24°57'49.2228"
38	76°50'03.5817"	24°57'49.2336"
39	76°50'03.9950"	24°57'49.3056"
40	76°50'03.8441"	24°57'49.2948"
41	76°50'05.2156"	24°57'34.9164"
42	76°50'05.0580"	24°57'34.9308"
43	76°49'04.6416"	24°57'34.9200"
44	76°50'04.7908"	24°57'34.9200"
45	76°49'06.4437"	24°57'13.4532"
46	76°50'06.5839"	24°57'13.3920"
47	76°49'07.0197"	24°57'13.4820"
48	76°50'06.8504"	24°57'13.3668"
49	76°50'03.4830"	24°56'59.4996"
50	76°50'03.6492"	24°56'59.5140"
51	76°50'03.1965"	24°56'59.4528"
52	76°50'03.0406"	24°56'59.4348"

FOREST KHASARA DETAIL IN PROPOSED ROAD1 (R/S)						
S.NO.	KHASARA NO.	START CH.	END CH.	REQUIRED		VILLAGE
				DISTANCE	WIDTH	
1	67	13100	13570	470	4.25	JAITPURA
2	45	13570	13890	320	4.25	1360
3	117	13890	14300	410	4.25	1742.5
4	118	14300	14800	500	4.25	2125
5	119	14800	15020	220	4.25	935
6	120	15020	15620	600	4.25	2550
7	32	15620	15860	240	4.25	1020
8	41	15860	16160	300	4.25	1275
9	40	16160	16560	400	4.25	1700
10	81	16560	17170	610	4.25	2592.5
11	80	17170	17680	510	4.25	2167.5
TOTAL-				13100	17680	4580 4.25 19465

FOREST KHASARA DETAIL IN PROPOSED ROAD1 (L/S)						
S.NO.	KHASARA NO.	START CH.	END CH.	REQUIRED		VILLAGE
				DISTANCE	WIDTH	
1	100	13100	13880	780	4.25	3315
2	115	13880	14310	430	4.25	1827.5
3	118	14310	14760	450	4.25	1912.5
4	113	14760	15020	260	4.25	1105
5	112	15020	15620	600	4.25	2550
6	32	15620	15860	240	4.25	1020
7	37	15860	16160	300	4.25	1275
8	38	16160	16560	400	4.25	1700
9	83	16560	17170	610	4.25	2592.5
10	84	17170	17680	510	4.25	2167.5
TOTAL-				13100	17680	4580 4.25 19465

FOREST KHASARA DETAIL IN PROPOSED ROAD (ROUTE NO.2)						
S.NO.	KHASARA NO.	START CH.	END CH.	REQUIRED		VILLAGE
				DISTANCE	WIDTH	
1	67	13100	13540	440	16	7040
2	45	13540	14090	550	16	8800
3	116	14090	14290	200	16	3200
4	118	14290	14750	460	16	7360
5	113	14750	15300	550	16	8800
6	32	15300	15560	260	16	4160
7	36	15560	15735	175	16	2800
8	35	15735	15970	235	16	3760
9	38	15970	16140	170	16	2720
10	83	16140	16750	610	16	9760
11	84	16750	17375	625	16	10000
TOTAL-				13100	17375	4275 16 68400

PETICULAR	SYMBOL
PROPOSED ROAD	—
KHASARA MAP	—
KHASARA NO.	30
ROAD UNDER FOREST	—
ROUTE NO.1	—
ROUTE NO.2	—
ROUTE NO.3	—
ROAD CH.	CH. - 000
ROAD PILLAR	—

PROPOSED 16.0 M. WIDE ROAD
EXISTING 7.50 MTR. ROAD
BOTH SIDE 4.25 MTR. WIDDING

FOREST KHASARA DETAIL IN PROPOSED ROAD (ROUTE NO.3)						
S.NO.	KHASARA NO.	START CH.	END CH.	REQUIRED		VILLAGE
				DISTANCE	WIDTH	
1	100	13100	13700	600	16	9600
2	116	13700	14430	730	16	11680
3	118	14430	14690	260	16	4160
4	113	14690	15100	410	16	6560
5	112	15100	15470	370	16	5920
6	32	15470	15700	230	16	3680
7	37	15700	15965	265	16	4240
8	38	15965	16360	395	16	6320
9	83	16360	16970	610	16	9760
10	84	16970	17530	560	16	8960
TOTAL-				13100	17530	4430 16 70880

24 59'00.00" 24 58'30.00" 24 58'00.00" 24 57'30.00" 24 57'00.00" 24 56'30.00" 24 56'00.00"

76 48'00.00" 76 48'30.00" 76 49'00.00" 76 49'30.00" 76 50'00.00" 76 50'30.00"